


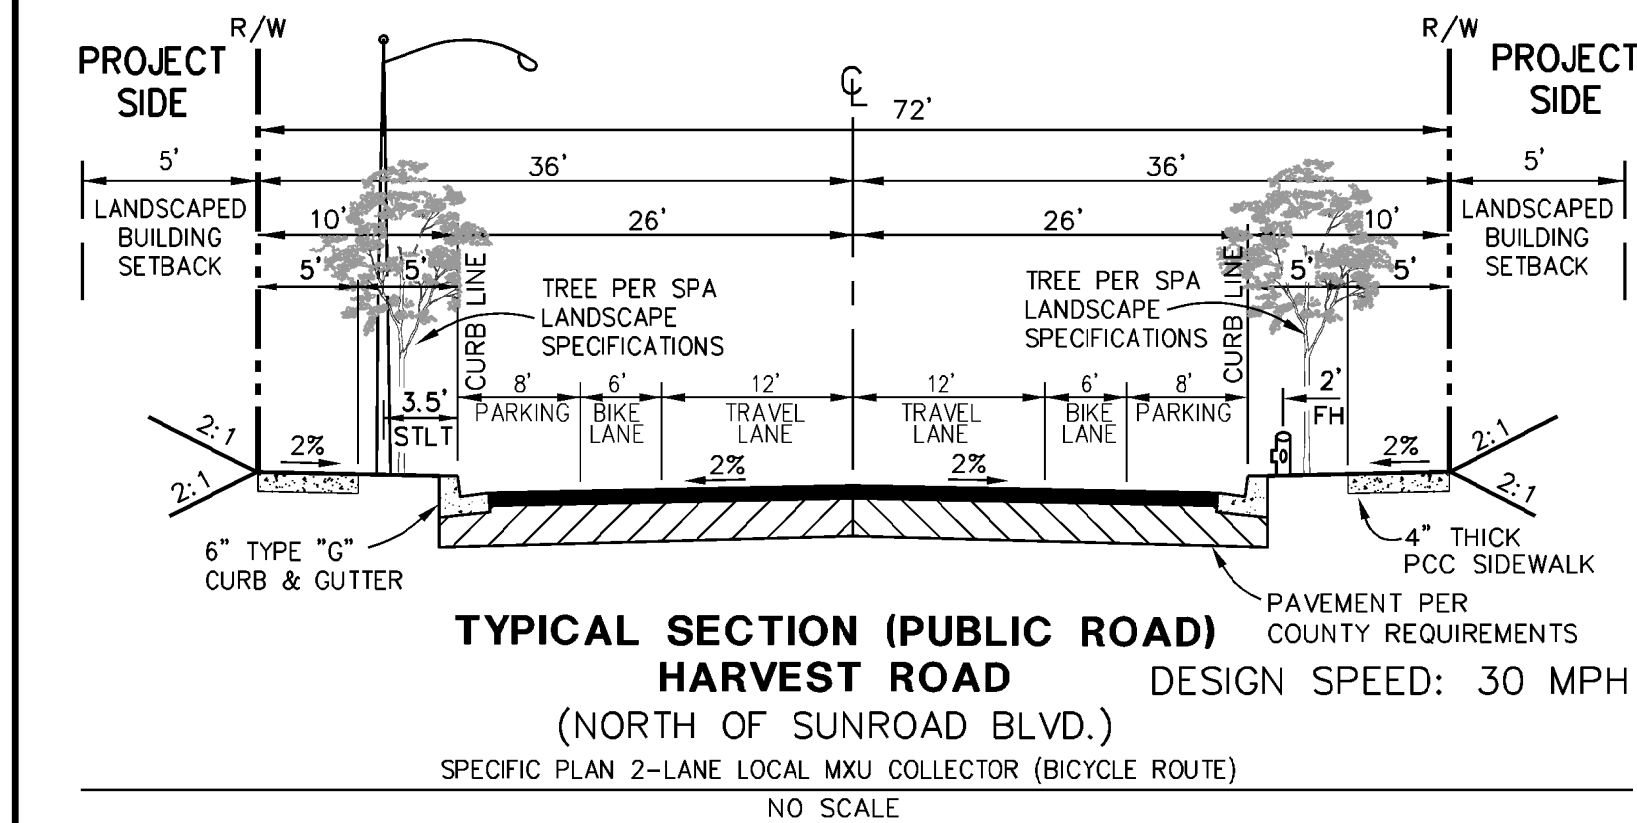


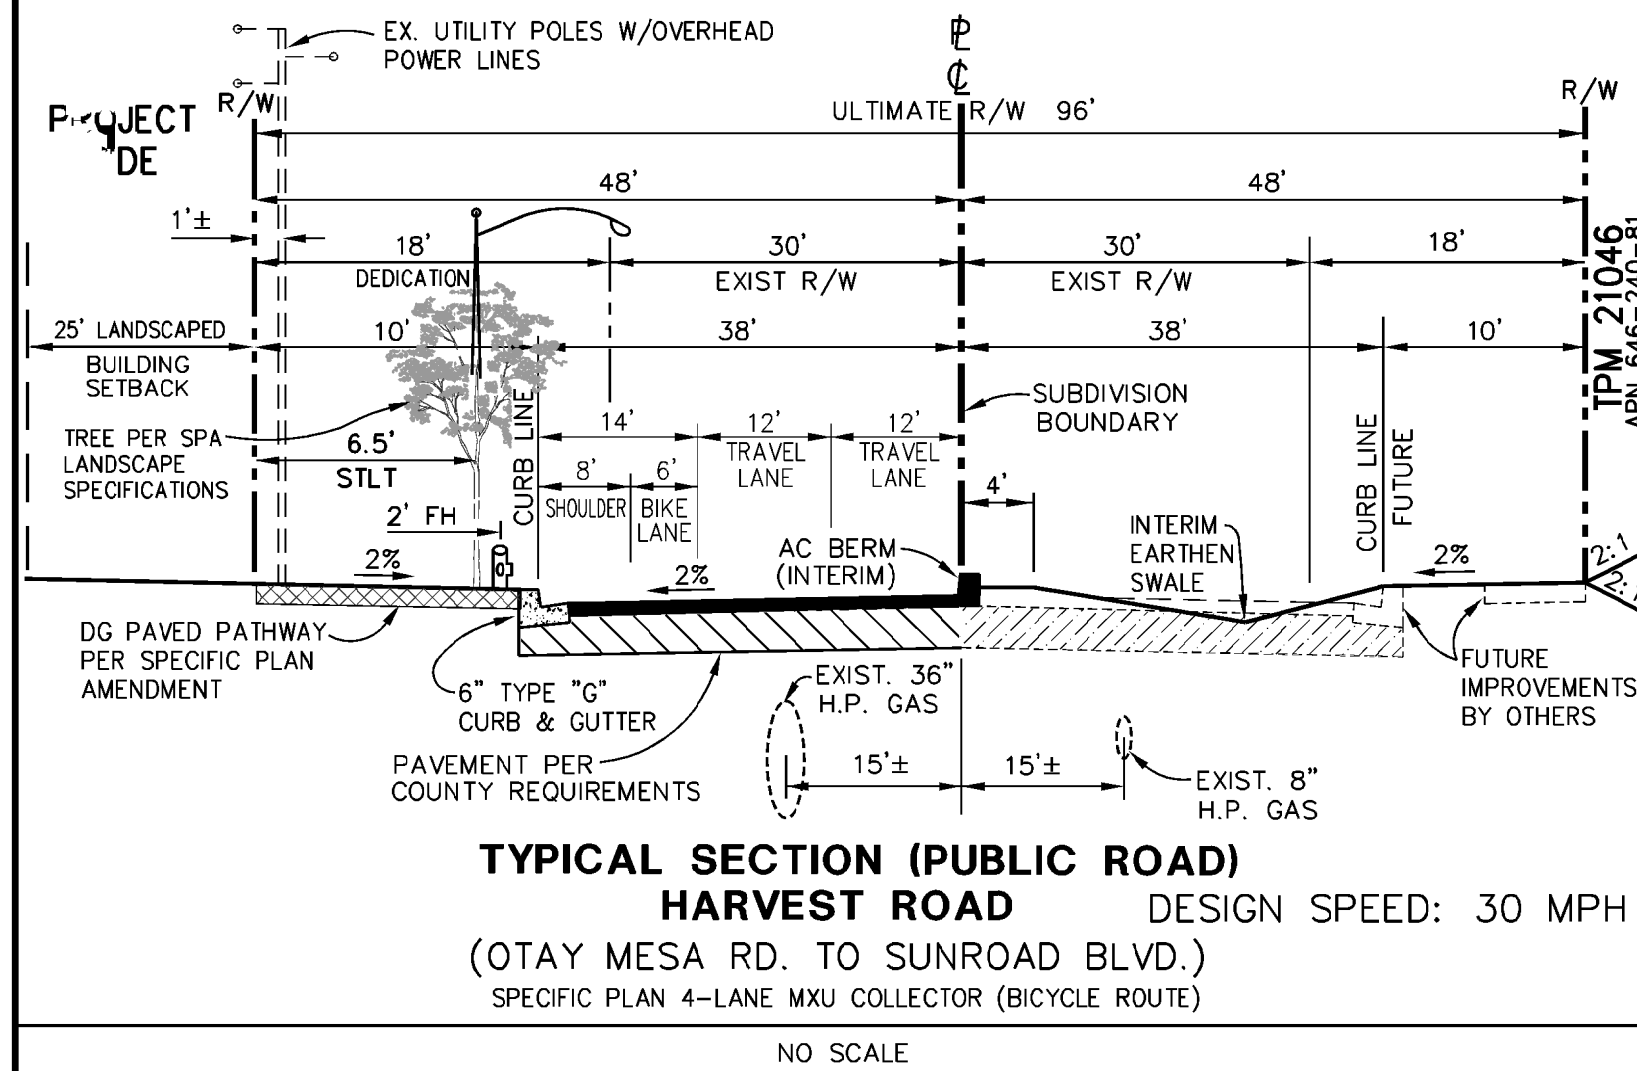

ROADWAY DESIGN CRITERIA:
HARVEST ROAD
(NORTH OF SUNROAD BLVD.)
PROPOSED CLASSIFICATION: SPECIFIC PLAN 2-LANE LOCAL MXU COLLECTOR
RIGHT OF WAY: 72'
DESIGN SPEED: 30 MPH
SLOPE GRADIENT: 2:1 MAX
INTERIM SLOPES: 2:1 MAX

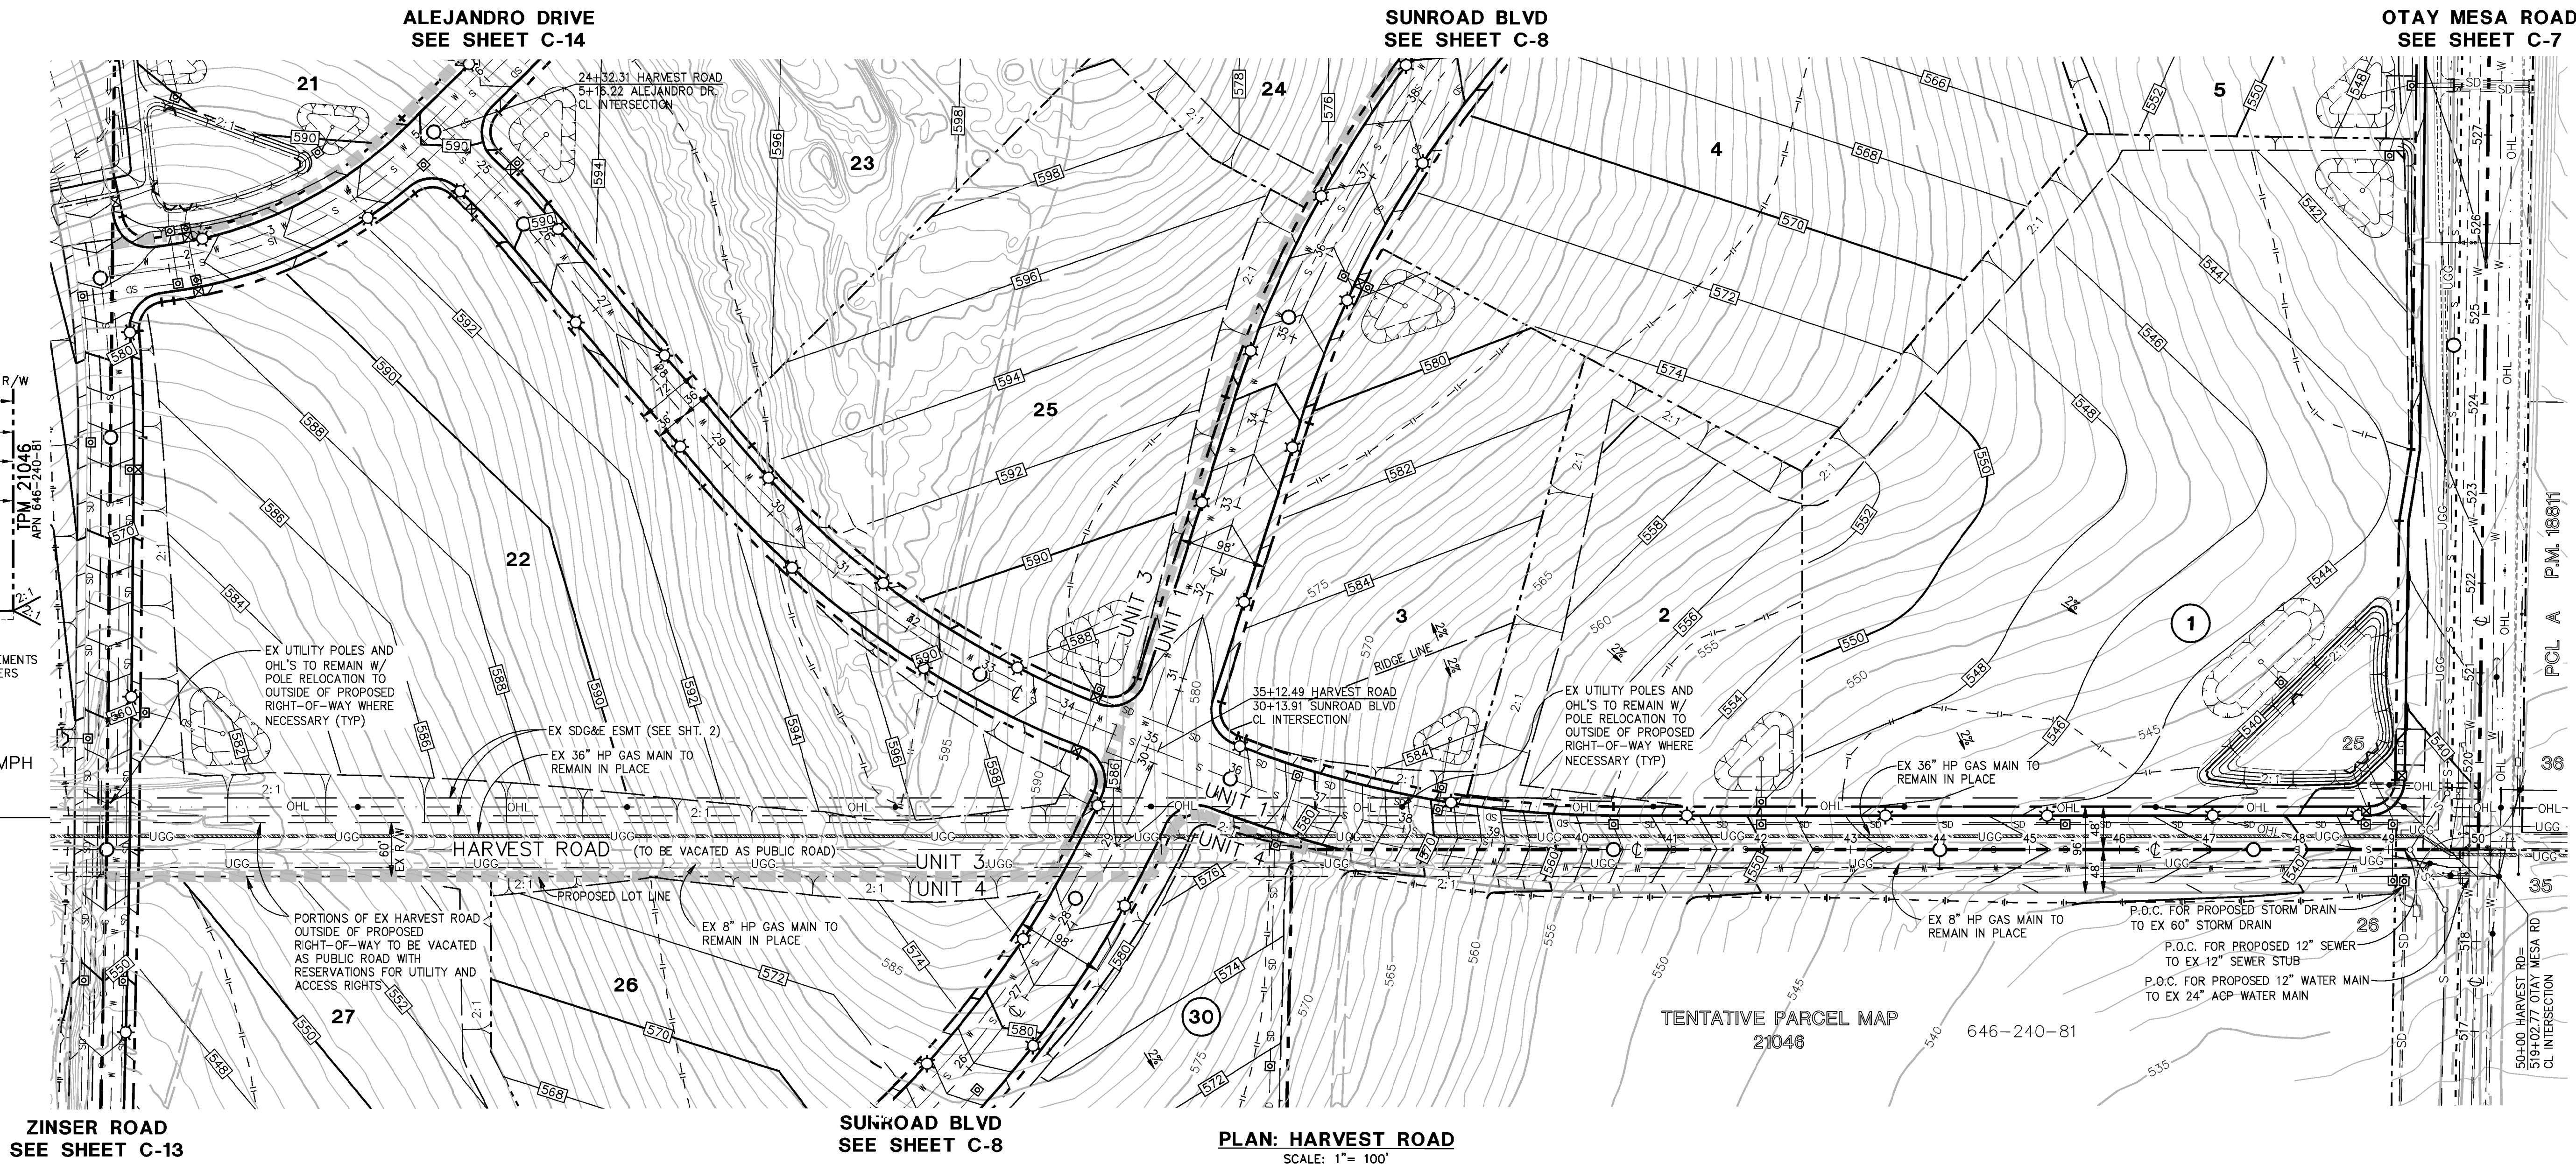


ROADWAY DESIGN CRITERIA:
HARVEST ROAD
(SOUTH OF SUNROAD BLVD.)
PROPOSED CLASSIFICATION: SPECIFIC PLAN 4-LANE MXU COLLECTOR
RIGHT OF WAY: 96'
DESIGN SPEED: 30 MPH
SLOPE GRADIENT: 2:1 MAX
INTERIM SLOPES: 2:1 MAX

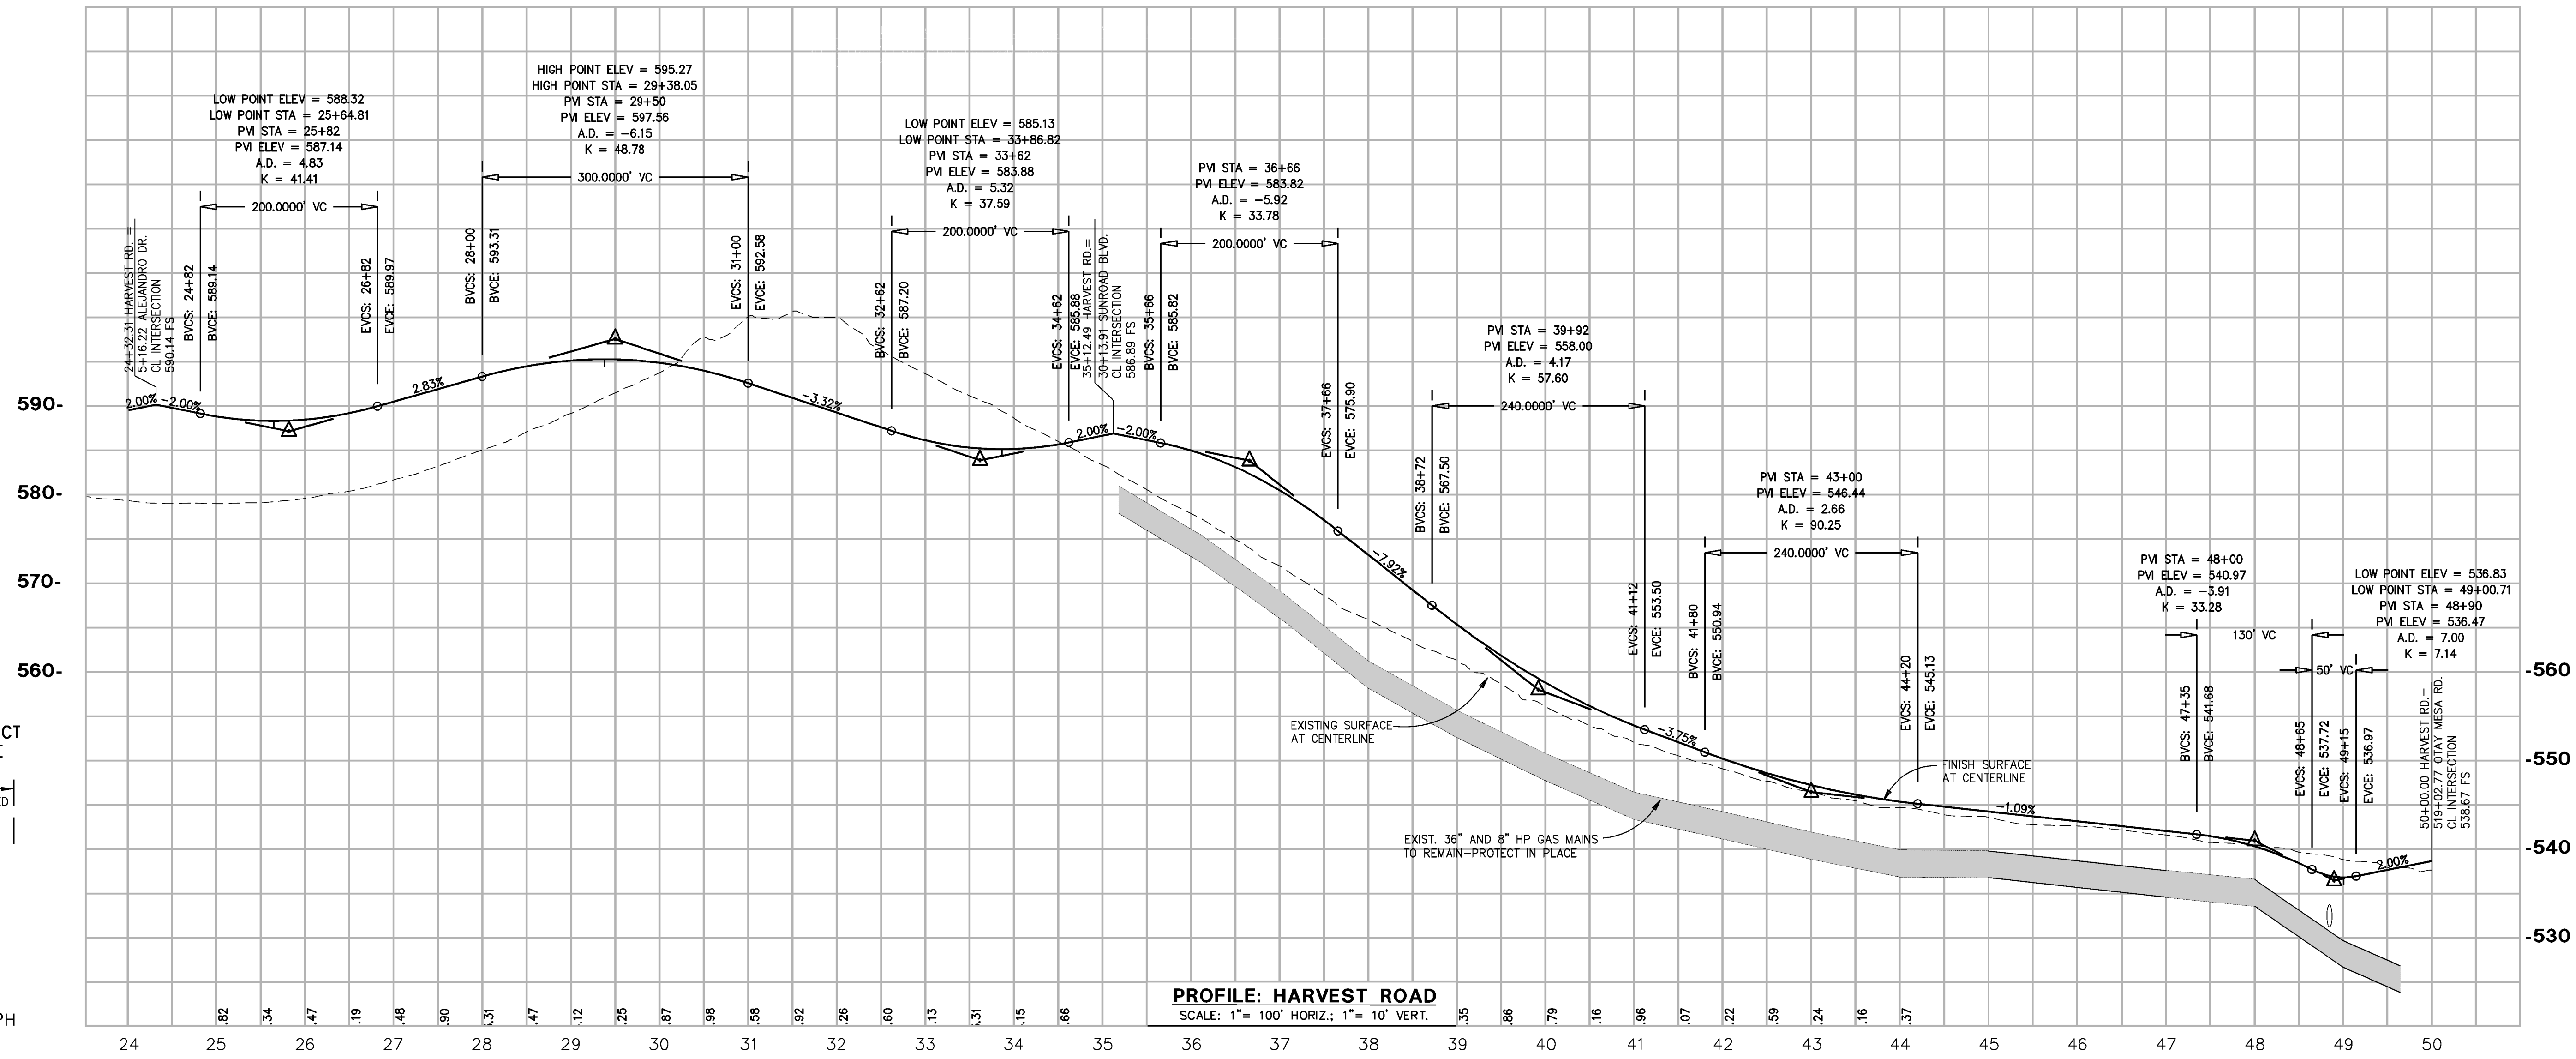

PROPOSED UTILITIES NOTES:
1. POTABLE WATER MAINS TO BE 12" (U.N.O.)
2. SEWER MAINS TO BE 12" (U.N.O.)

NOTE:
ROAD DESIGN SHOWN FOR ROUTE STUDY
ALIGNMENT AND GRADE ONLY.

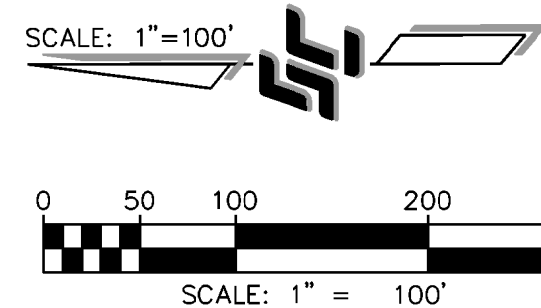

REVISIONS	BY

STEVENS-CRESTO ENGINEERING, INC.
CIVIL ENGINEERS - PLANNERS - LAND SURVEYORS
9665 CHESTER AVE.
SAN DIEGO, CA 92123-1352
PHONE: 619.694.5600
FAX: 619.694.5661
www.sceeng.com

REGISTERED PROFESSIONAL ENGINEER
MARK C. STEVENS
No. 35502
Exp. 9-30-17
CIVIL
STATE OF CALIFORNIA

PRELIMINARY ROUTE STUDY
HARVEST ROAD

COUNTY OF SAN DIEGO TRACT 5607
OTAY 250
COUNTY OF SAN DIEGO, CALIFORNIA

Date:	JULY 17, 2015
Scale:	AS SHOWN
Job:	14009.01
Sheet	C-10 10 of 17 Sheets