



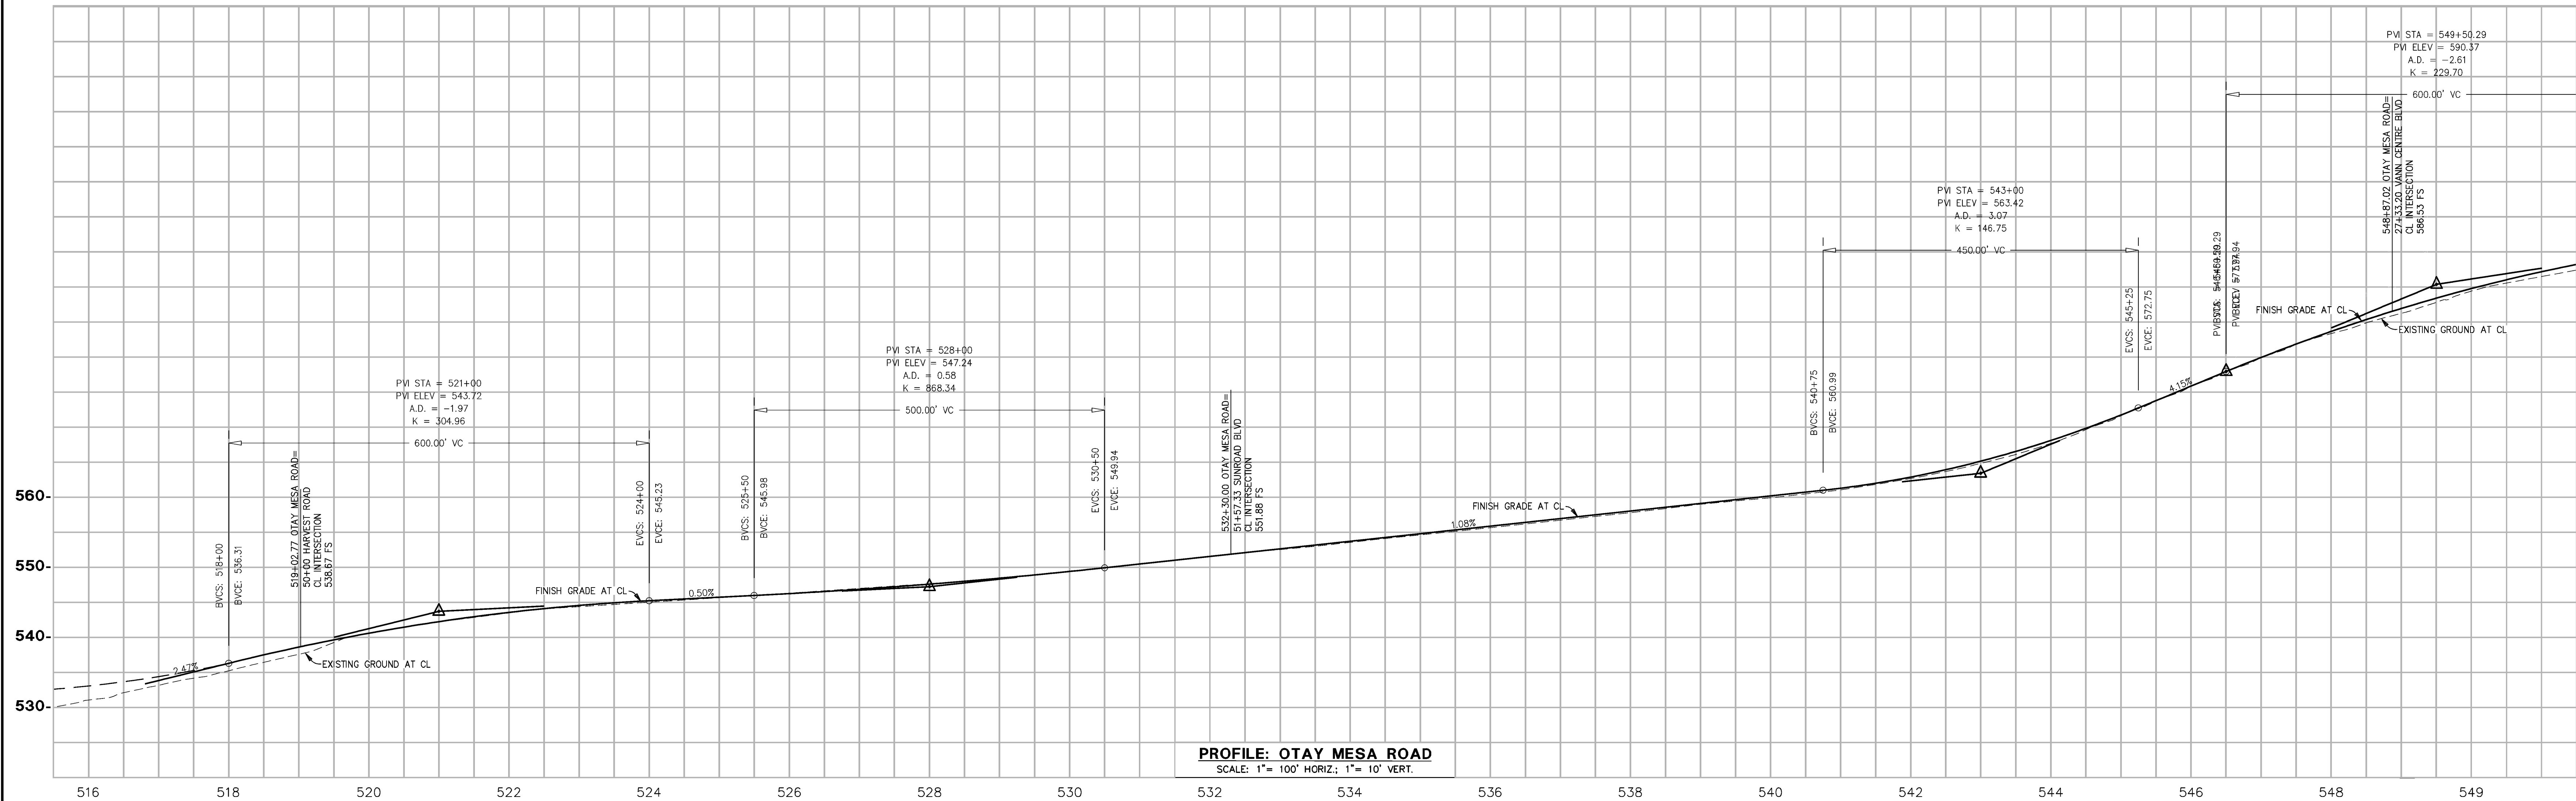


PROFILE: OTAY MESA ROAD
SCALE: 1"= 100' HORIZ.; 1"= 10' VERT.

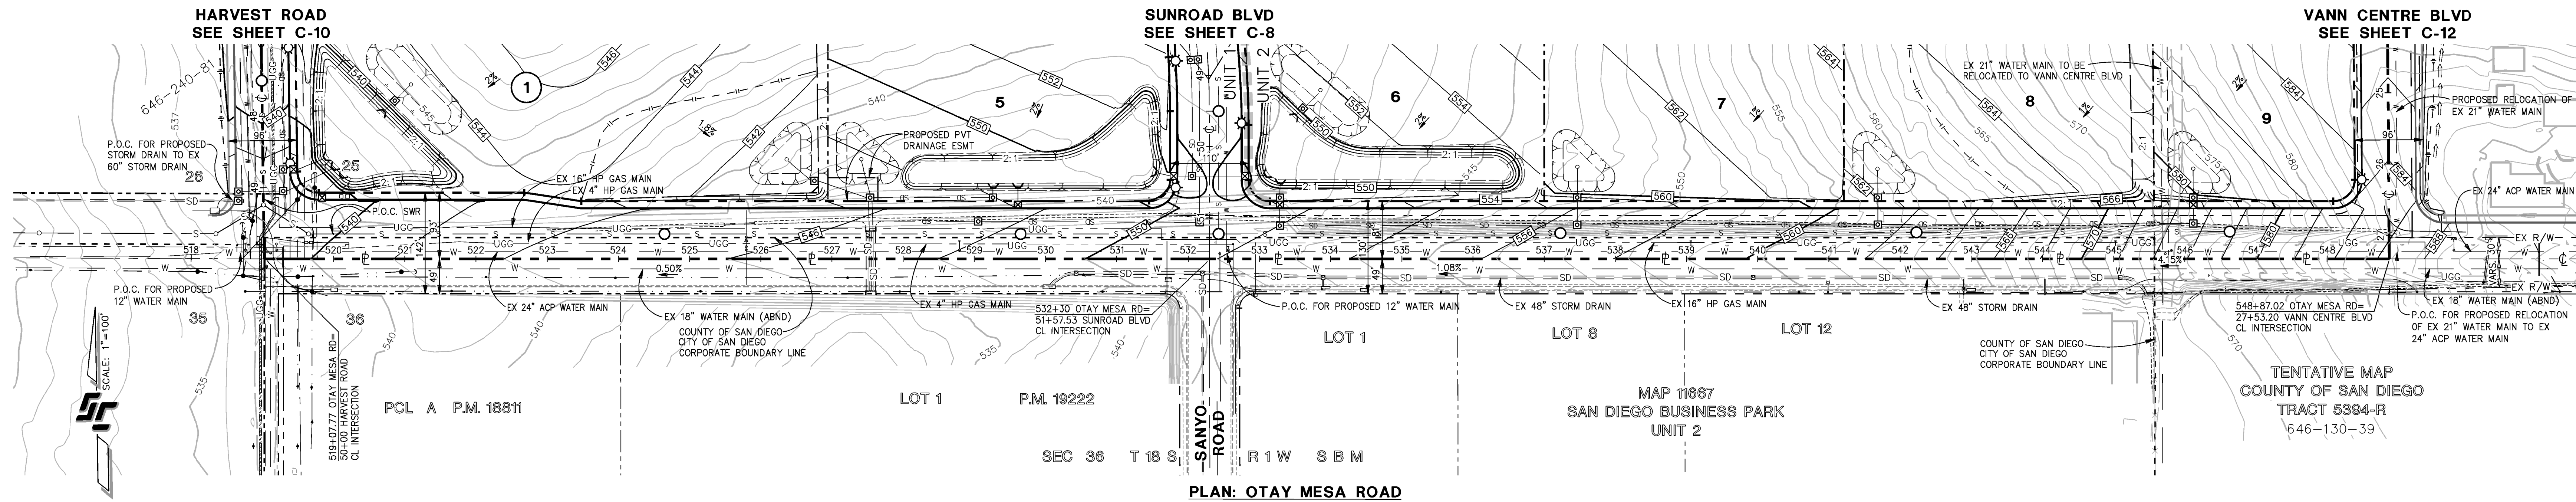


PLAN: OTAY MESA ROAD
SCALE: 1"= 100'

PROPOSED UTILITIES NOTES:
1. POTABLE WATER MAINS TO BE 12" (U.N.O.)
2. SEWER MAINS TO BE 12" (U.N.O.)

NOTE:
ROAD DESIGN SHOWN FOR ROUTE STUDY
ALIGNMENT AND GRADE ONLY.

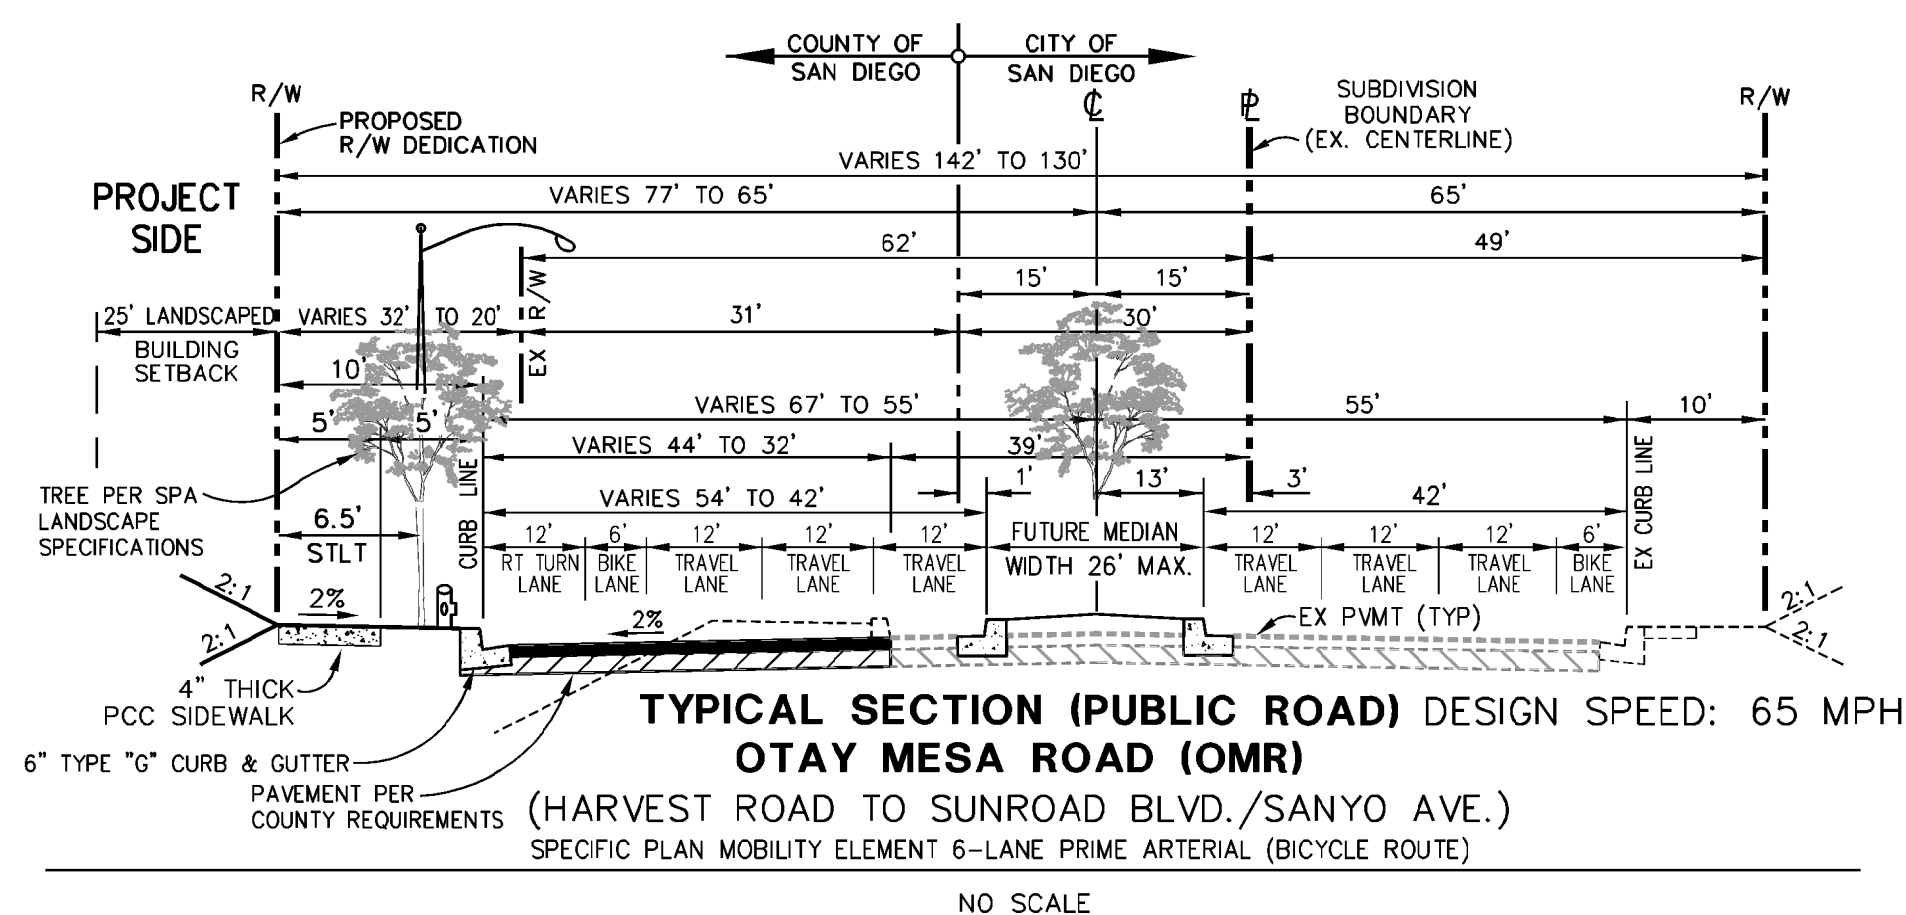

TYPICAL SECTION (PUBLIC ROAD) DESIGN SPEED: 65 MPH
OTAY MESA ROAD (OMR)
(HARVEST ROAD TO SUNROAD BLVD./SANYO AVE.)
SPECIFIC PLAN MOBILITY ELEMENT 6-LANE PRIME ARTERIAL (BICYCLE ROUTE)

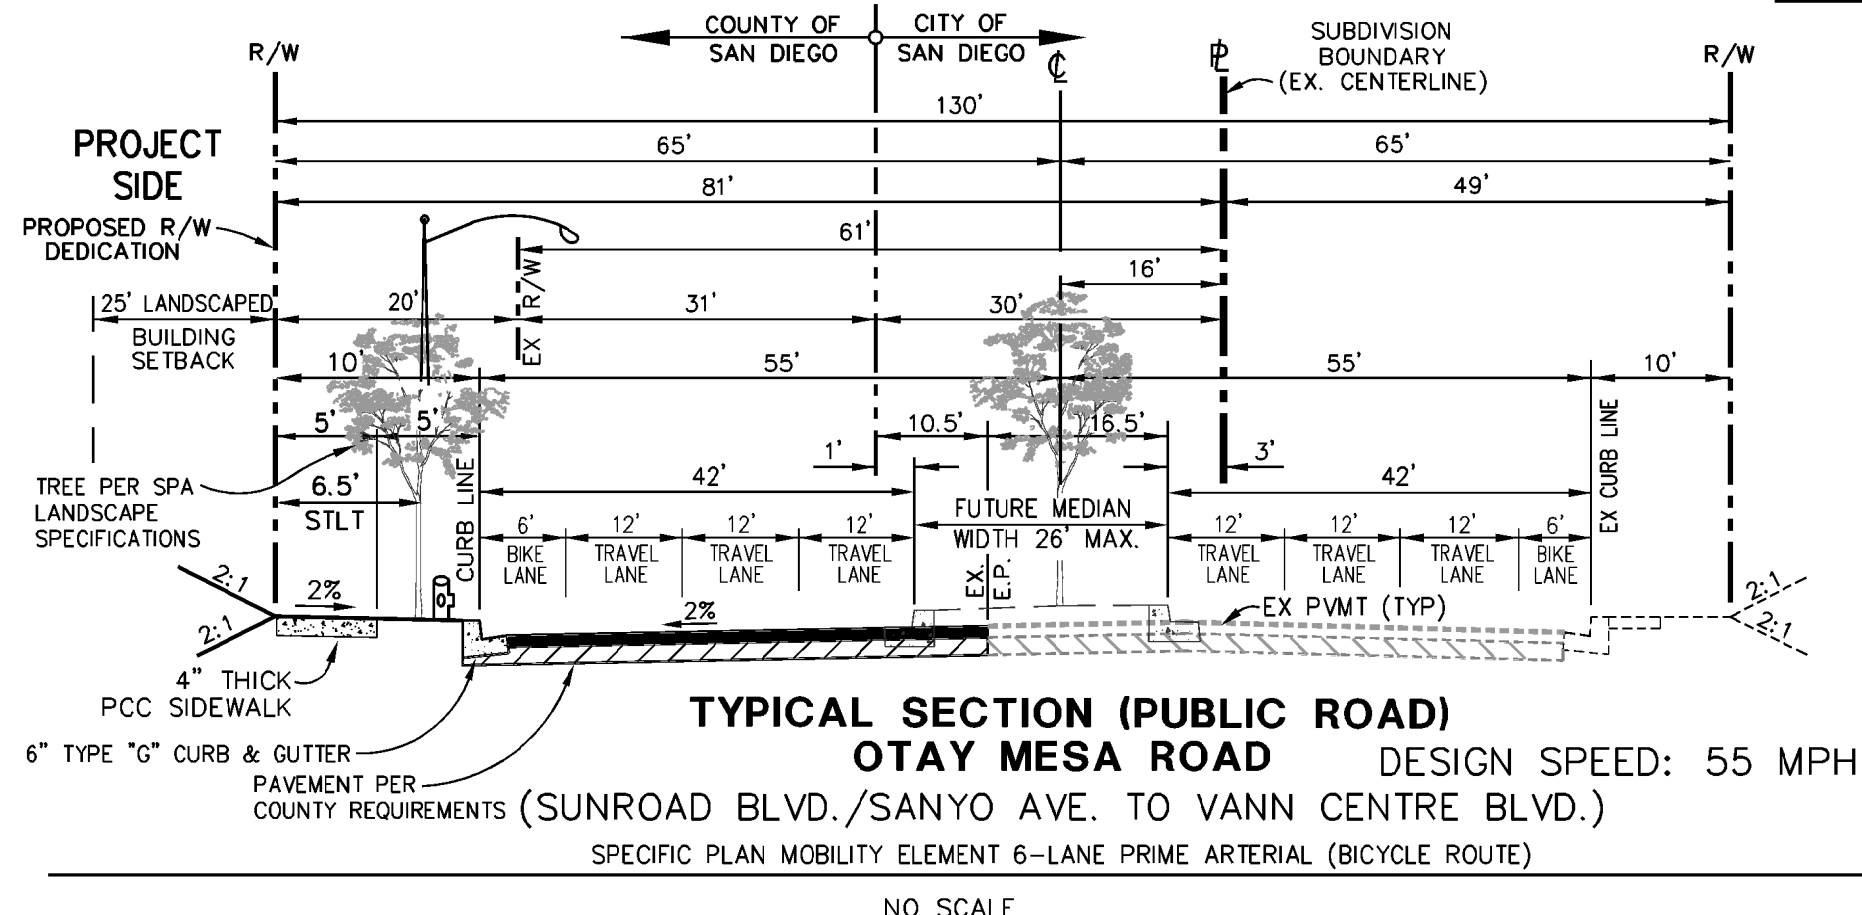

TYPICAL SECTION (PUBLIC ROAD) DESIGN SPEED: 55 MPH
OTAY MESA ROAD
(SUNROAD BLVD./SANYO AVE. TO VANN CENTRE BLVD.)
SPECIFIC PLAN MOBILITY ELEMENT 6-LANE PRIME ARTERIAL (BICYCLE ROUTE)

ROADWAY DESIGN CRITERIA:
OTAY MESA ROAD

PROPOSED CLASSIFICATION: 6-LANE PRIME ARTERIAL
RIGHT OF WAY: VARIES 140' TO 130'
DESIGN SPEED: 65
SLOPE GRADIENT: 2:1 MAX
INTERIM SLOPES: 2:1 MAX

REVISIONS	BY

STEVENS-CRESTO ENGINEERING, INC.
CIVIL ENGINEERS - PLANNERS - LAND SURVEYORS
9665 CHESTER AVE. DRIVE
SAN DIEGO, CA 92123-1352
PHONE: 858.694.5600
FAX: 858.694.5661
www.sceeng.com

REGISTERED PROFESSIONAL ENGINEER
MARK C. STEVENS
No. 35502
Exp. 9-30-17
CIVIL
STATE OF CALIFORNIA

**PRELIMINARY ROUTE STUDY
OTAY MESA ROAD**

**COUNTY OF SAN DIEGO TRACT 5607
OTAY 250
COUNTY OF SAN DIEGO, CALIFORNIA**

Date:	JULY 17, 2015
Scale:	AS SHOWN
Job:	14009.01
Sheet	C-7 7 of 17 Sheets