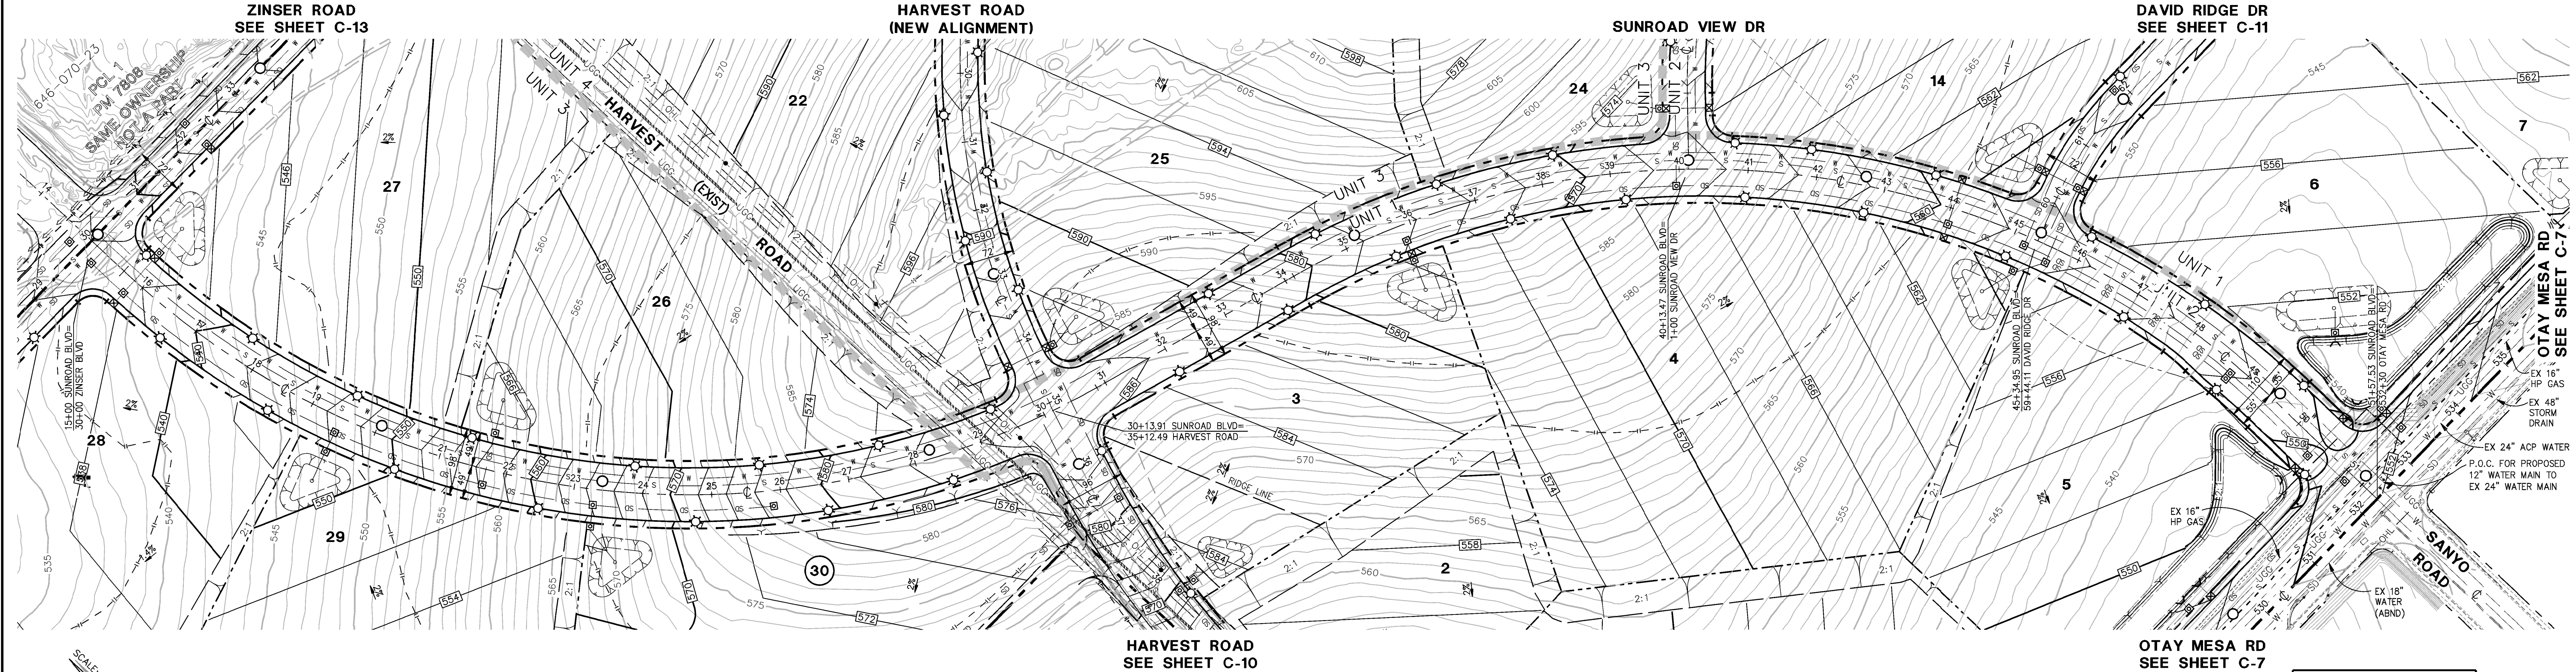
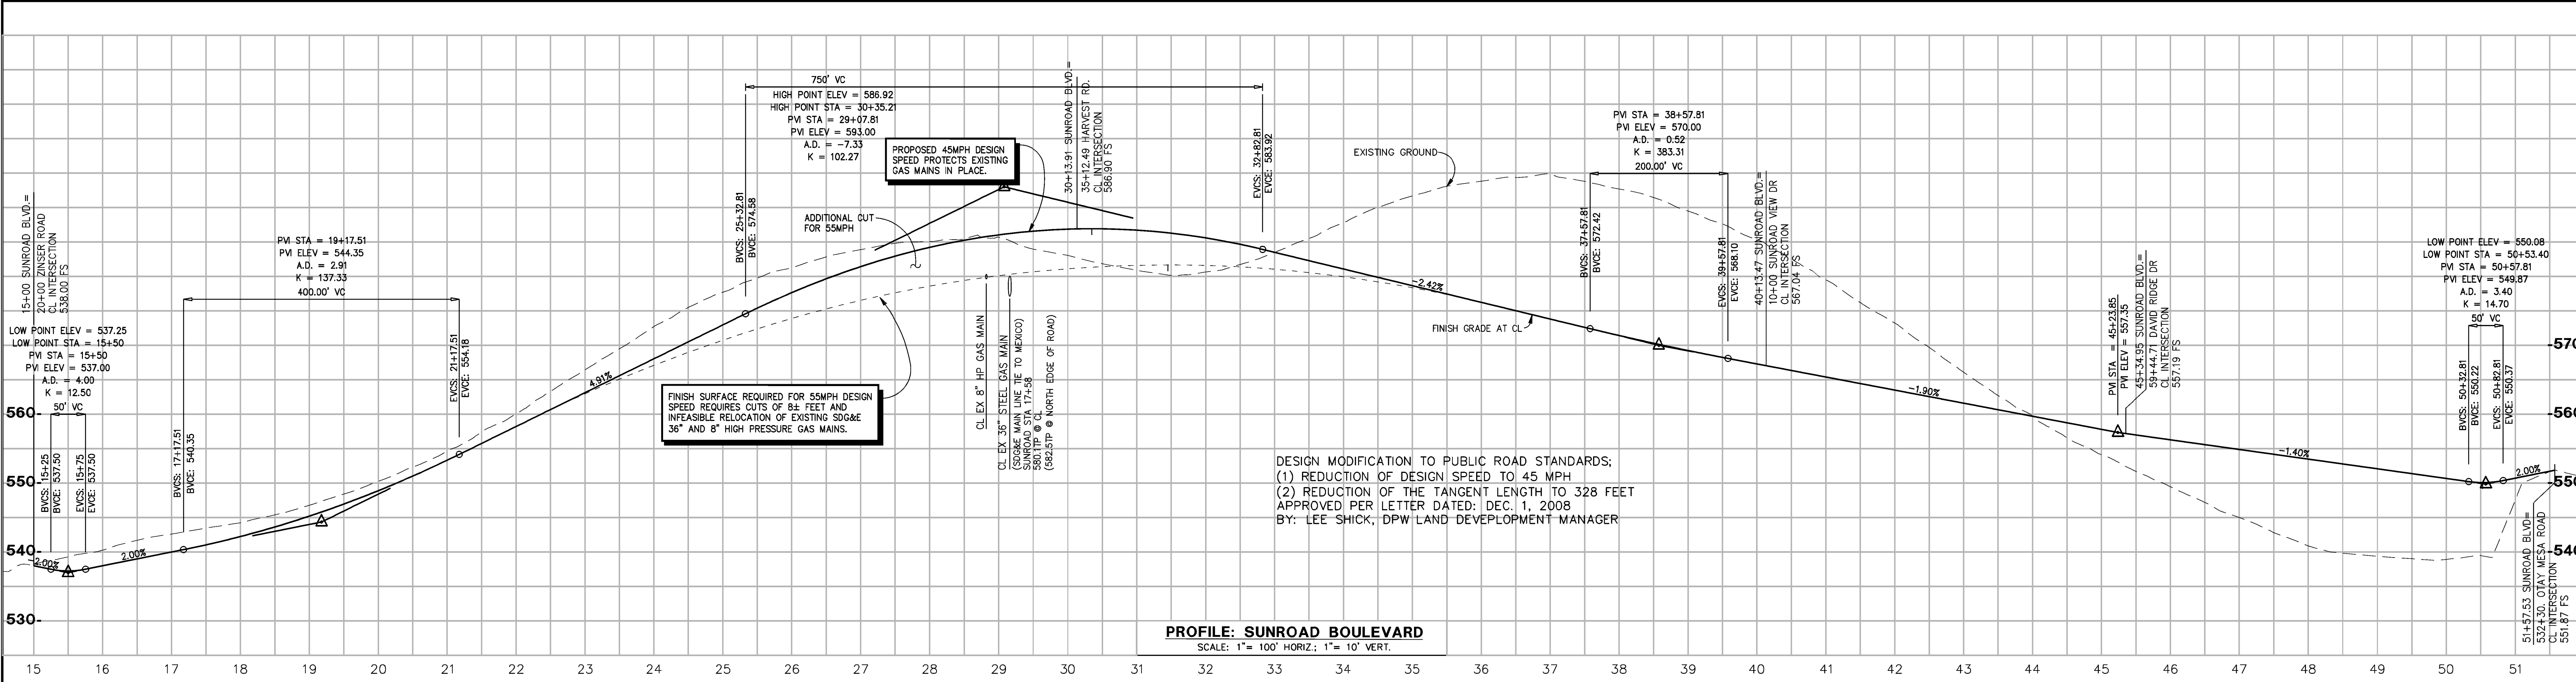


REVISIONS	BY

STEVENS-CRESTO ENGINEERING, INC.
CIVIL ENGINEERS - PLANNERS - LAND SURVEYORS
9665 CHESTER AVE
SAN DIEGO, CA 92123-1352
PHONE: 619.694.5600
FAX: 619.694.5661
WWW.SCENG.COM

**PRELIMINARY ROUTE STUDY
SUNROAD BOULEVARD**

**COUNTY OF SAN DIEGO TRACT 5607
OTAY 250
COUNTY OF SAN DIEGO, CALIFORNIA**

Date:	JULY 17, 2015
Scale:	AS SHOWN
Job:	14009.01
Sheet	C-8 8 of 17 Sheets