



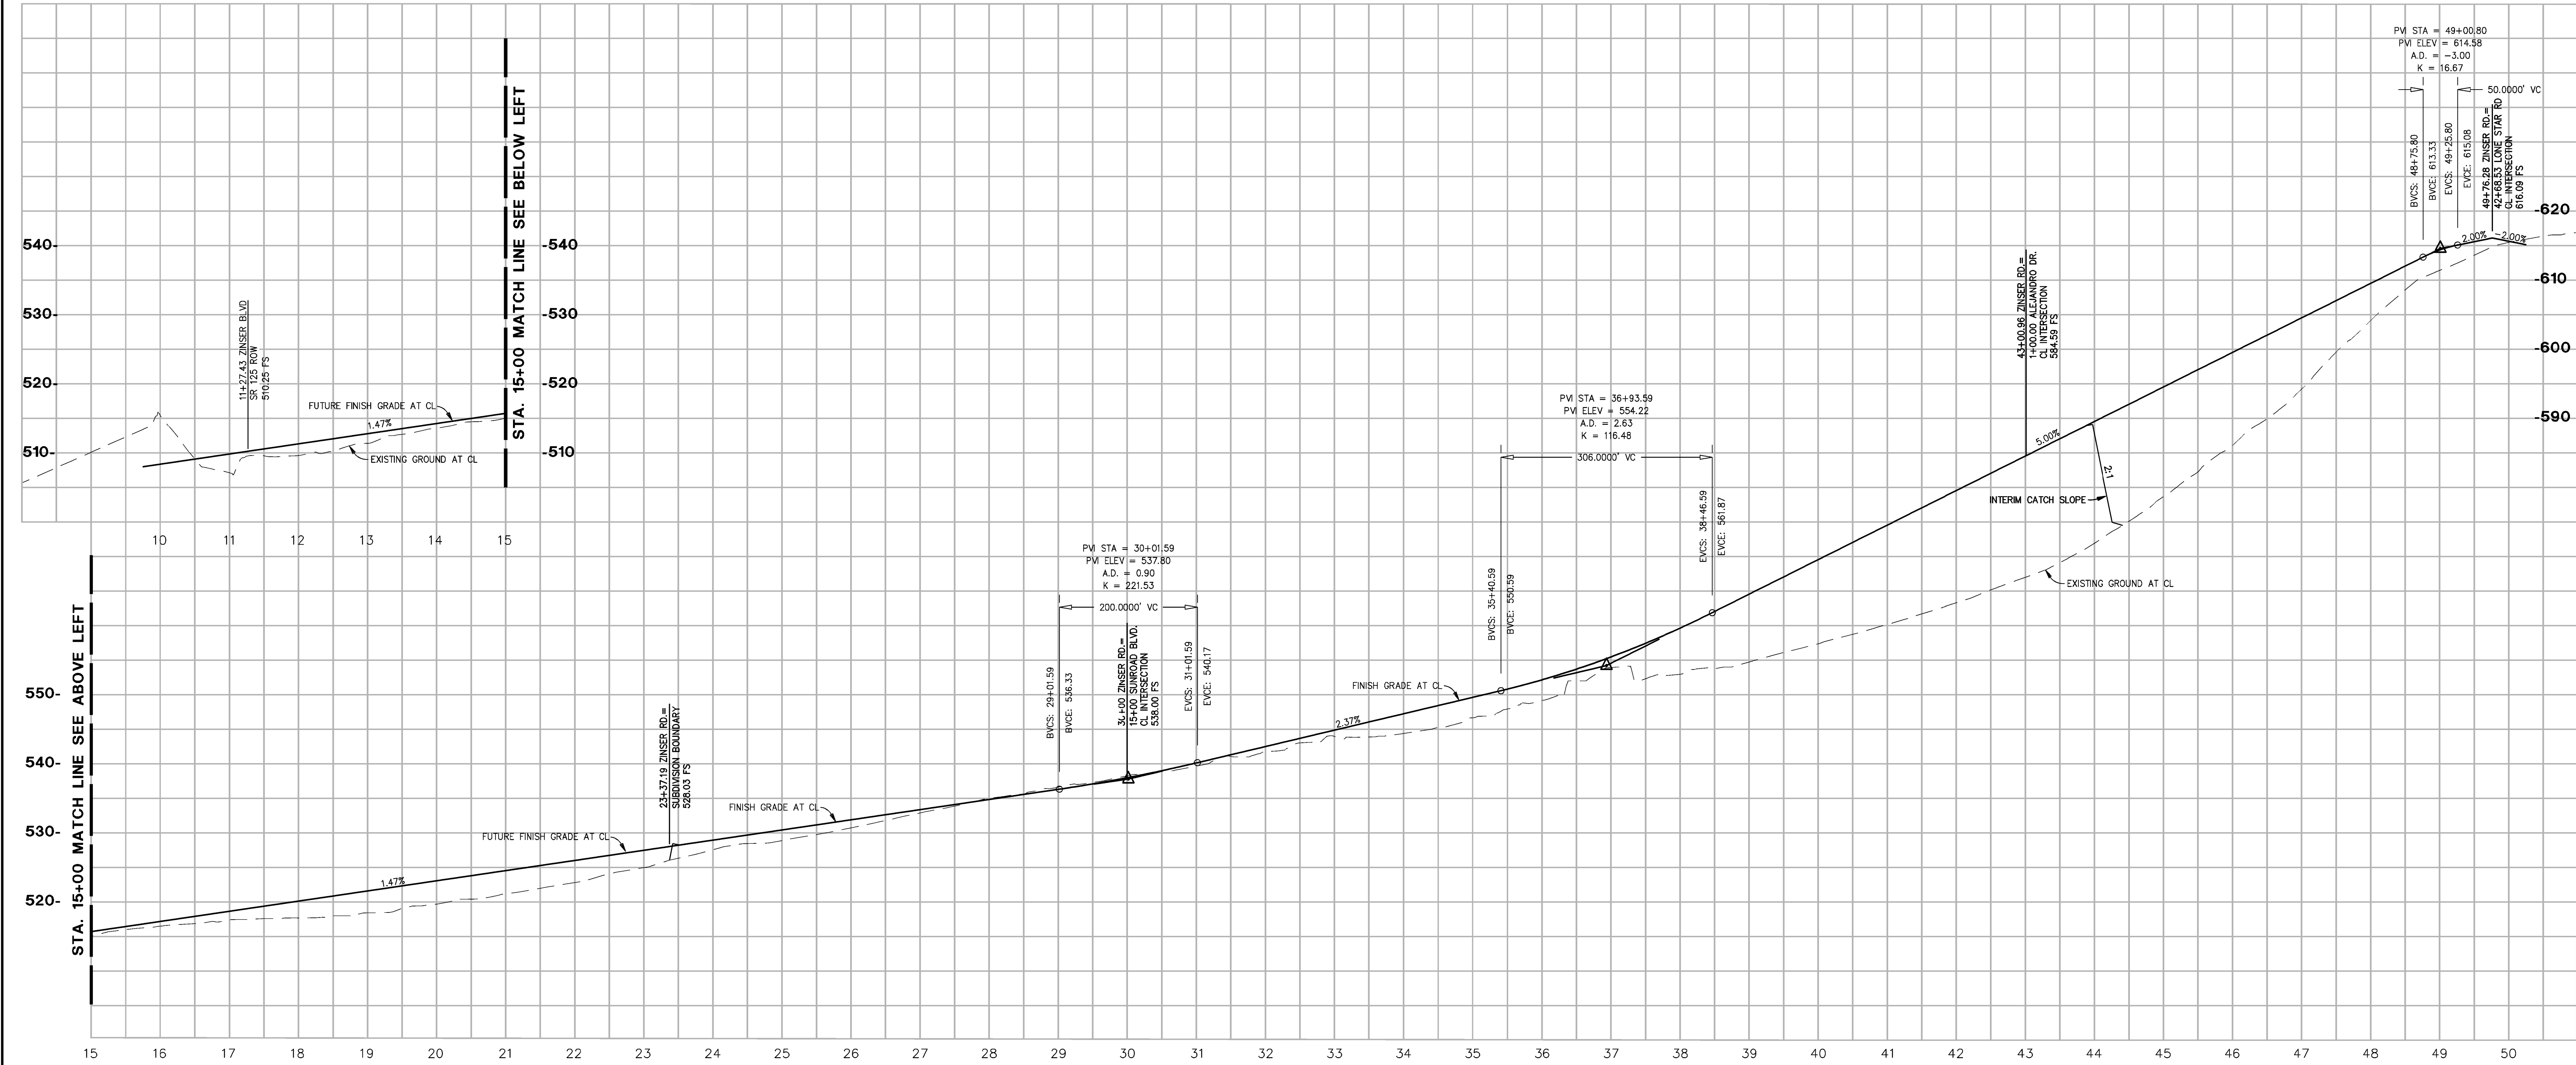


PROFILE: ZINSER ROAD
SCALE: 1"= 100' HORIZ.; 1"= 10' VERT.

PROPOSED UTILITIES NOTES:
1. POTABLE WATER MAINS TO BE 12" (U.N.O.)
2. SEWER MAINS TO BE 12" (U.N.O.)


NOTE:
ROAD DESIGN SHOWN FOR ROUTE STUDY
ALIGNMENT AND GRADE ONLY.

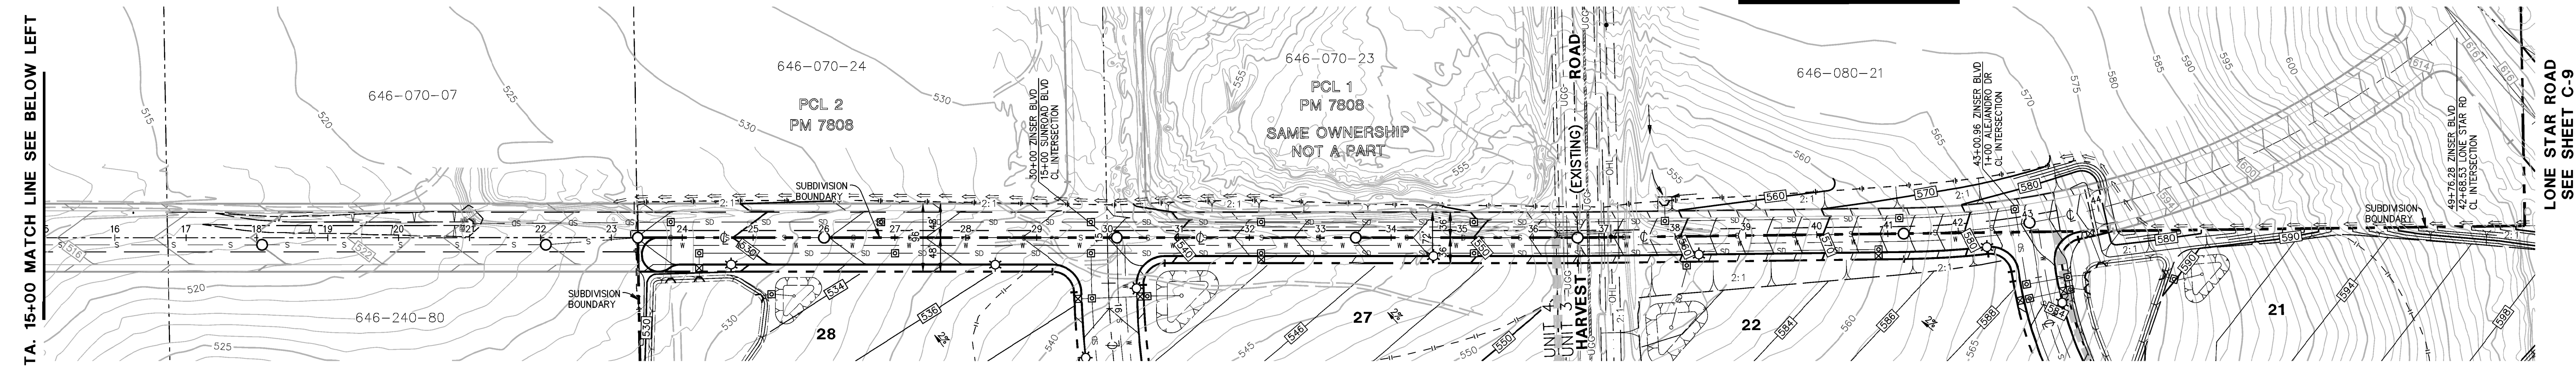


PLAN: ZINSER ROAD
SCALE: 1"= 100'

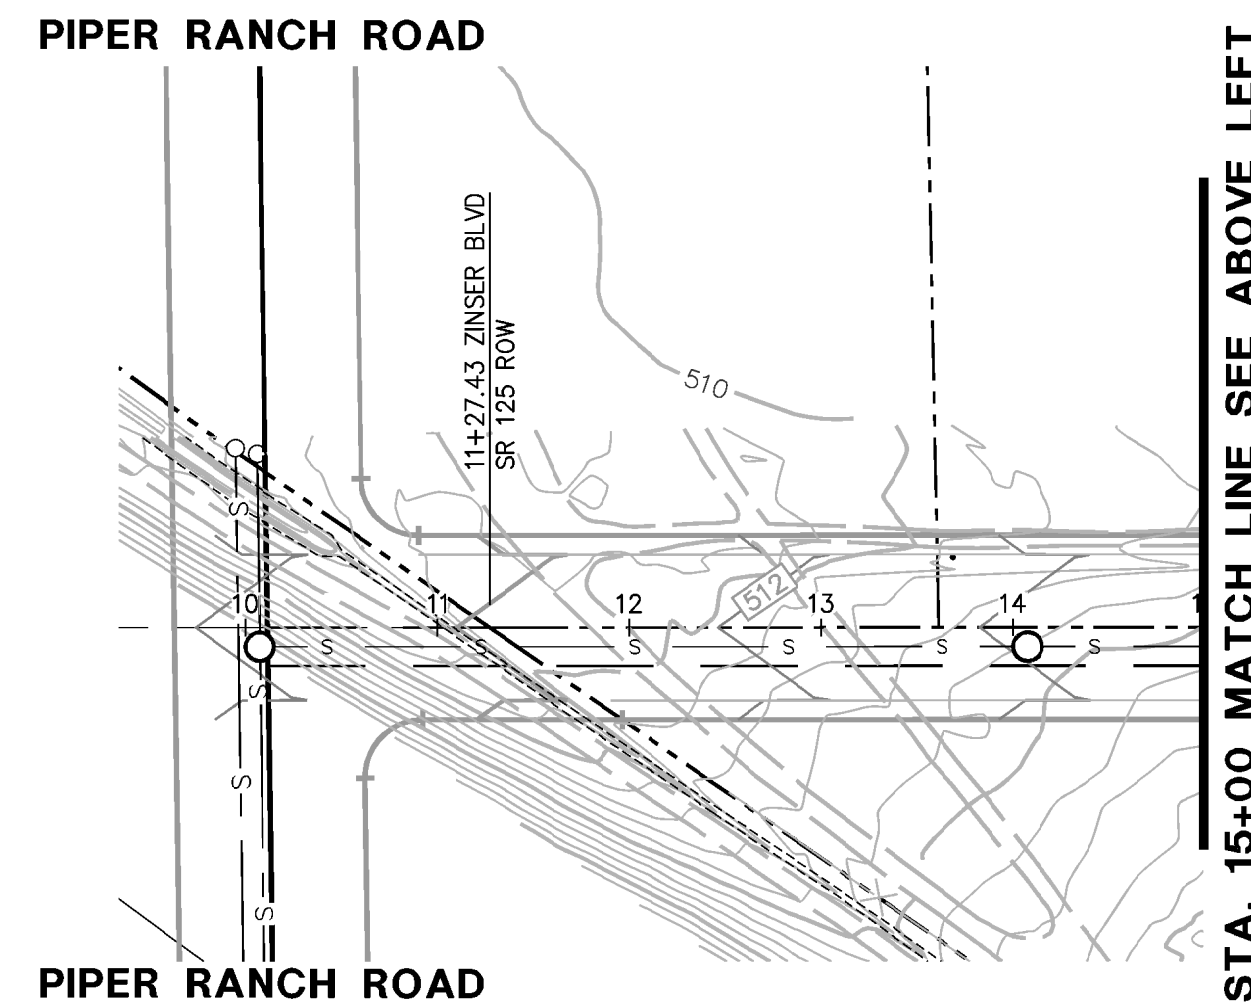


PLAN: ZINSER ROAD
SCALE: 1"= 100'

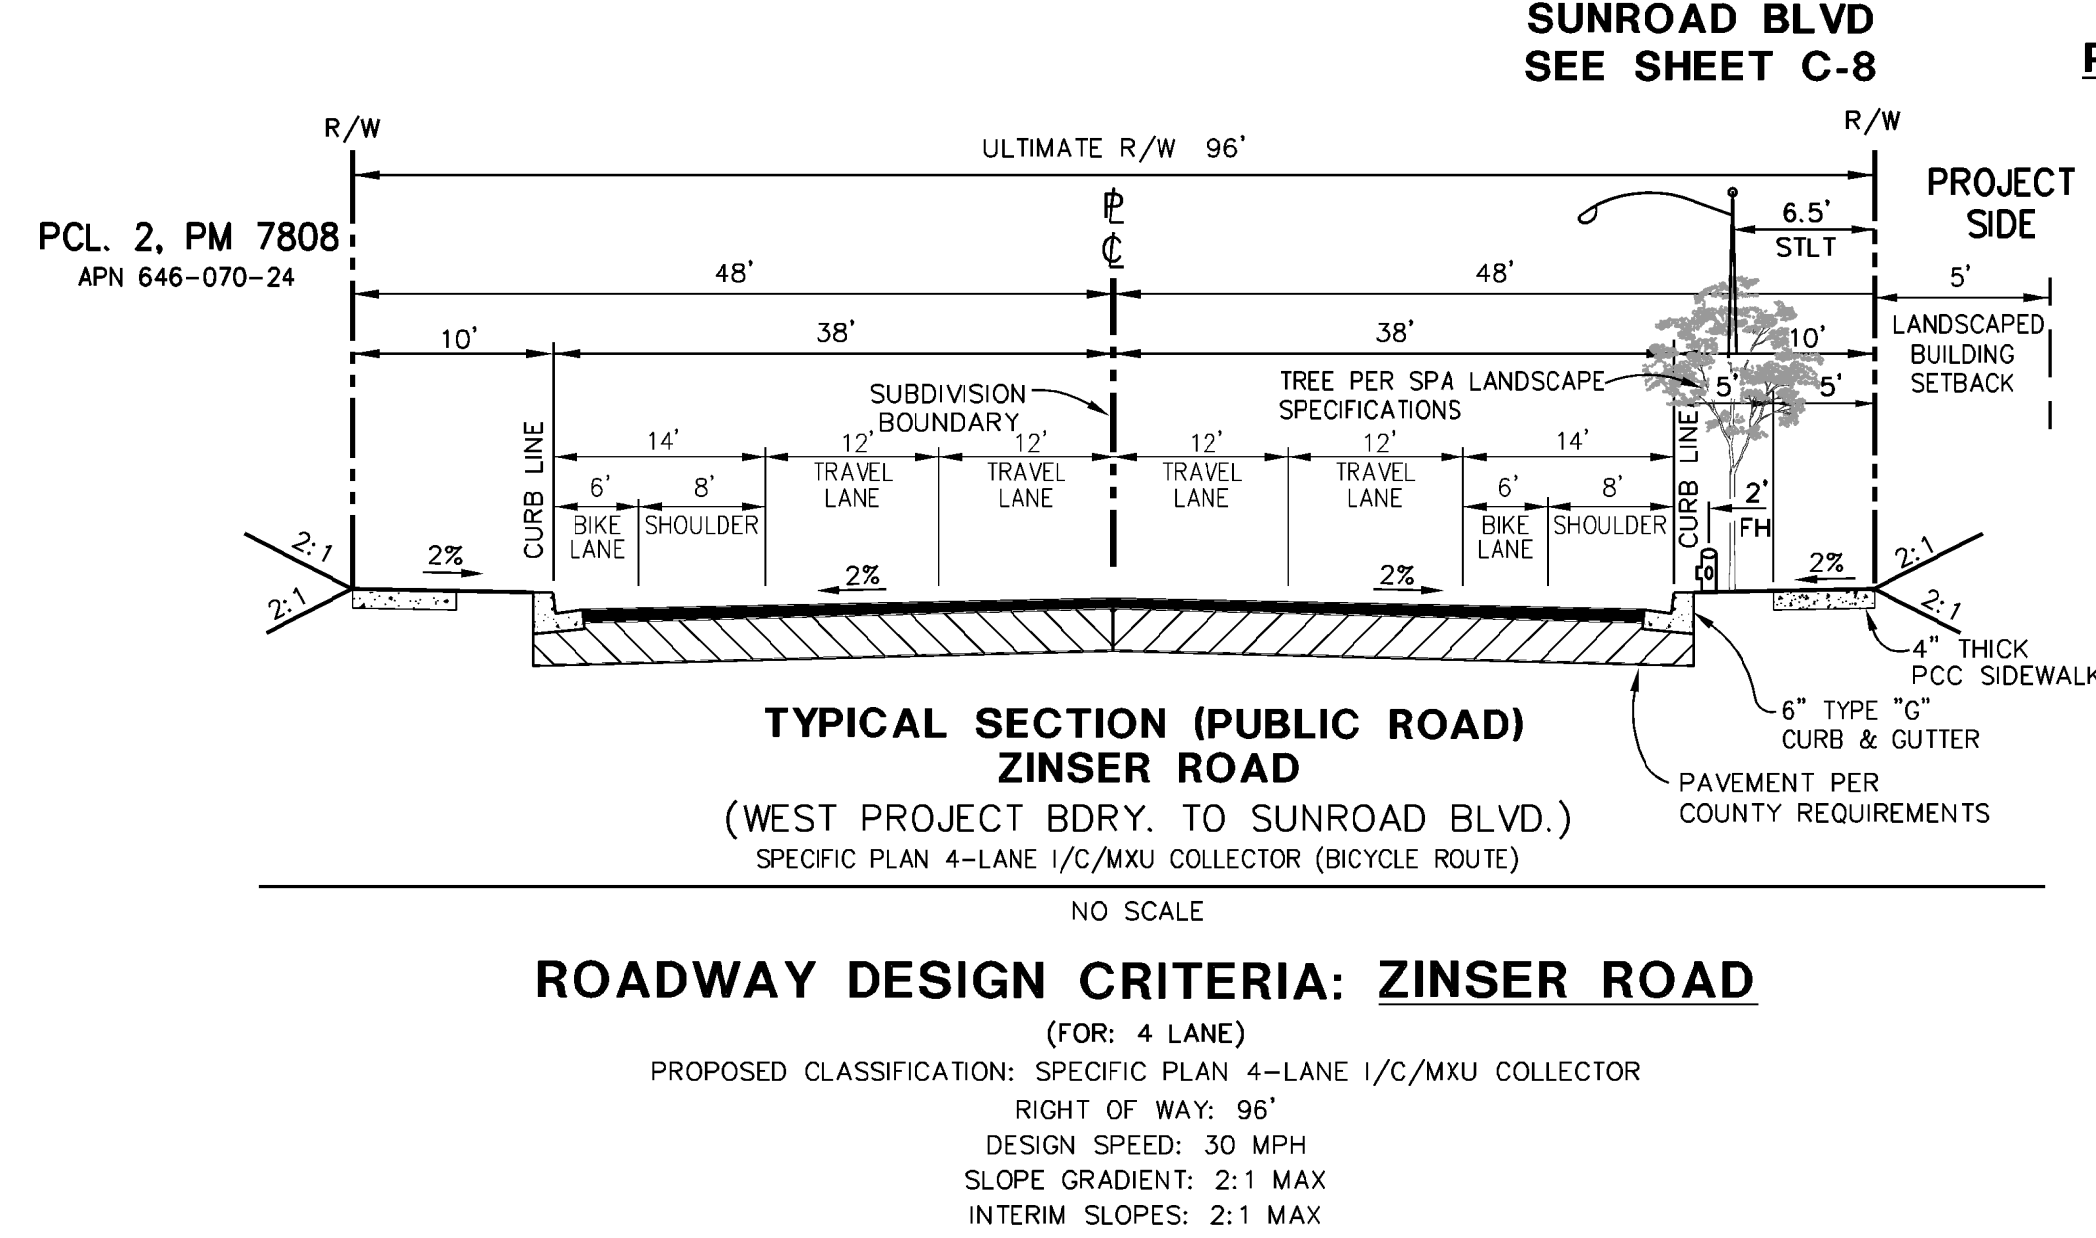

ROADWAY DESIGN CRITERIA: ZINSER ROAD
(FOR: 4 LANE)

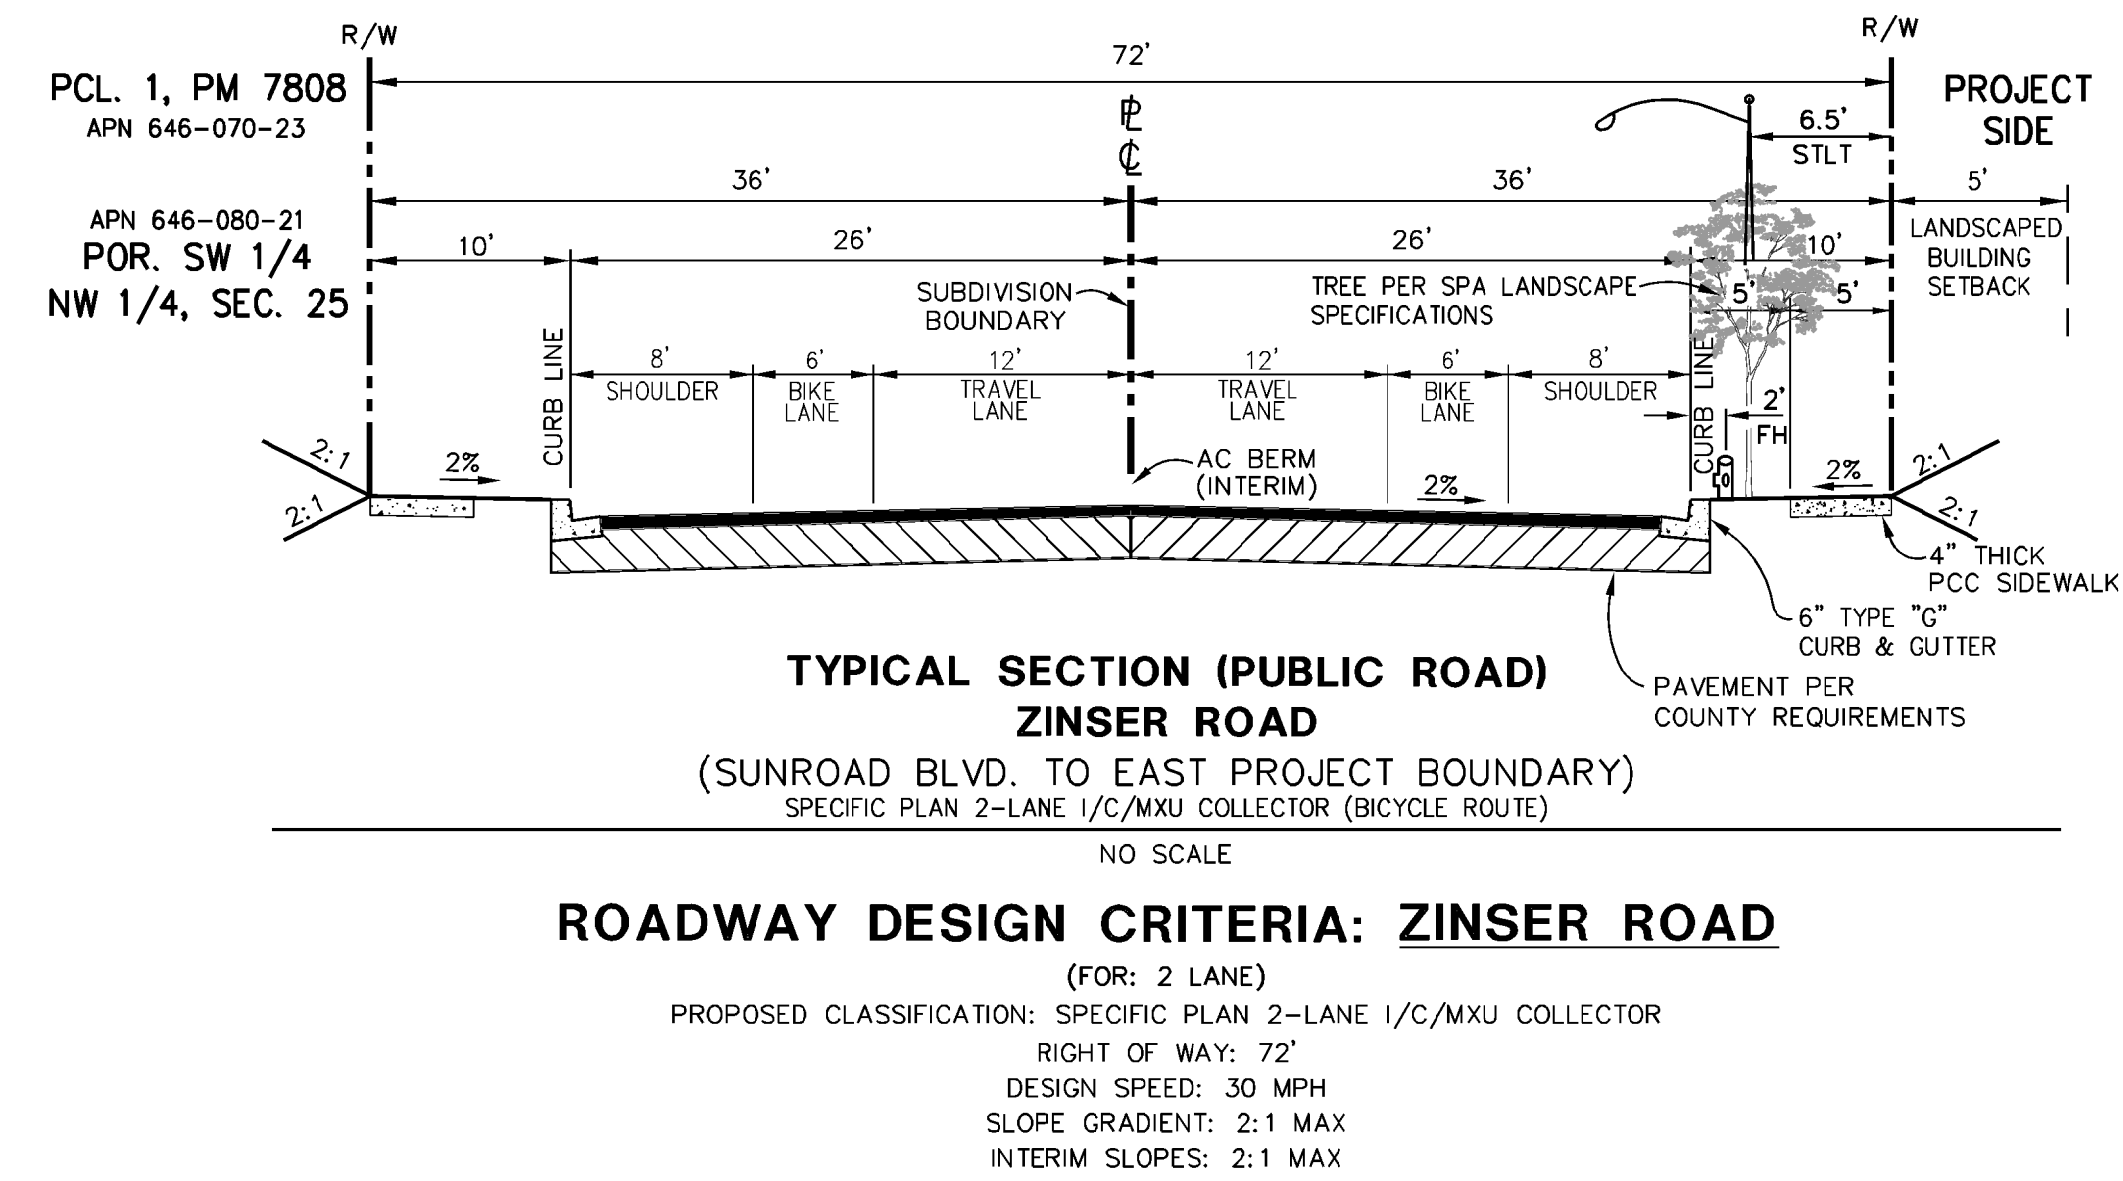

ROADWAY DESIGN CRITERIA: ZINSER ROAD
(FOR: 2 LANE)

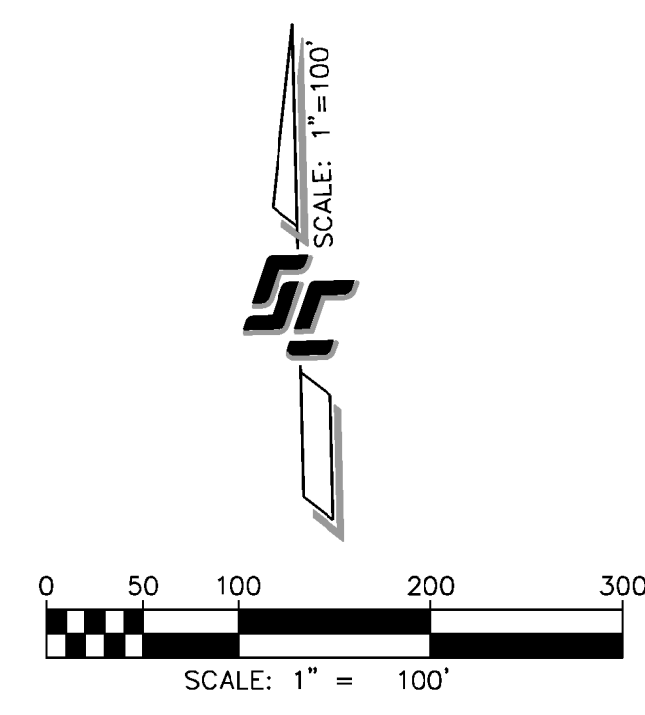

REVISIONS

NO.	DESCRIPTION	DATE	BY

STEVENS-CRESTO ENGINEERING, INC.
CIVIL ENGINEERS - PLANNERS - LAND SURVEYORS
9665 CHESTNUT DRIVE
SAN DIEGO, CA 92123-1352
PHONE: 619.594.5600
FAX: 619.594.5661
www.sceeng.com

REGISTERED PROFESSIONAL ENGINEER
MARK C. STEVENS
No. 35502
Exp. 9-30-17
CIVIL
STATE OF CALIFORNIA

PRELIMINARY ROUTE STUDY
ZINSER ROAD

COUNTY OF SAN DIEGO TRACT 5607
OTAY 250
COUNTY OF SAN DIEGO, CALIFORNIA

Date: JULY 17, 2015
Scale: AS SHOWN
Job: 14009.01
Sheet