



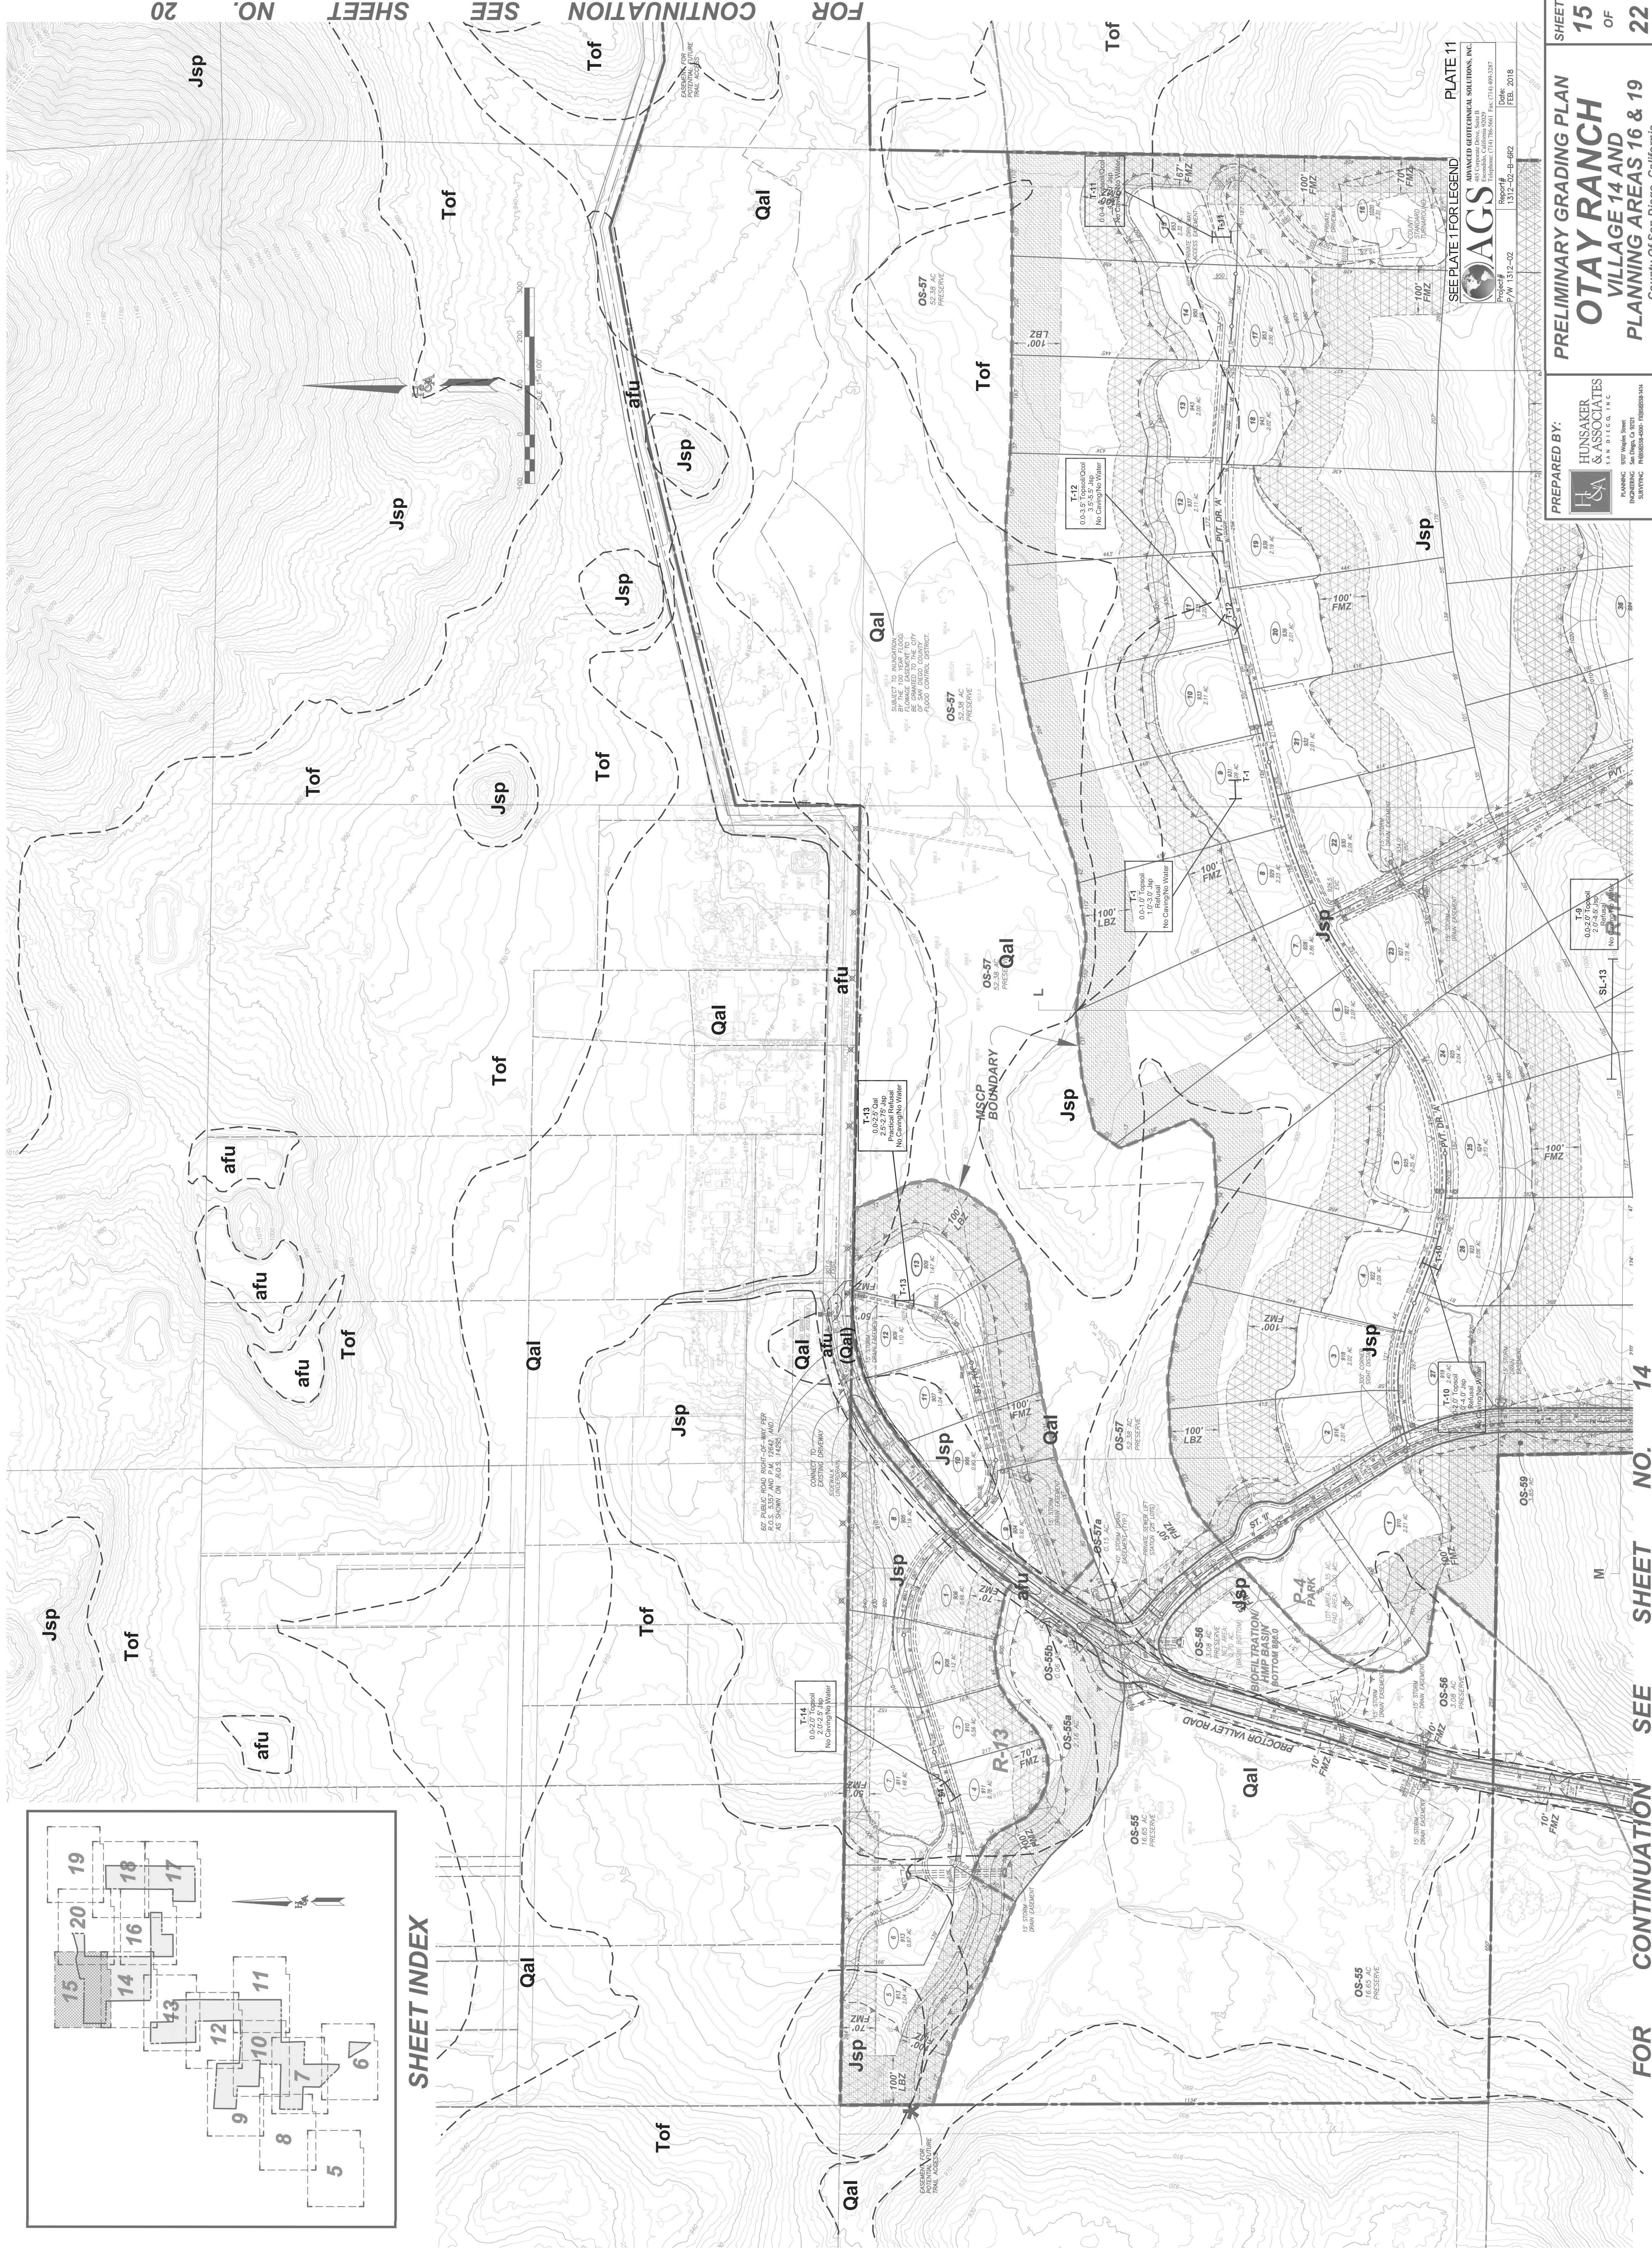

PREPARED BY:

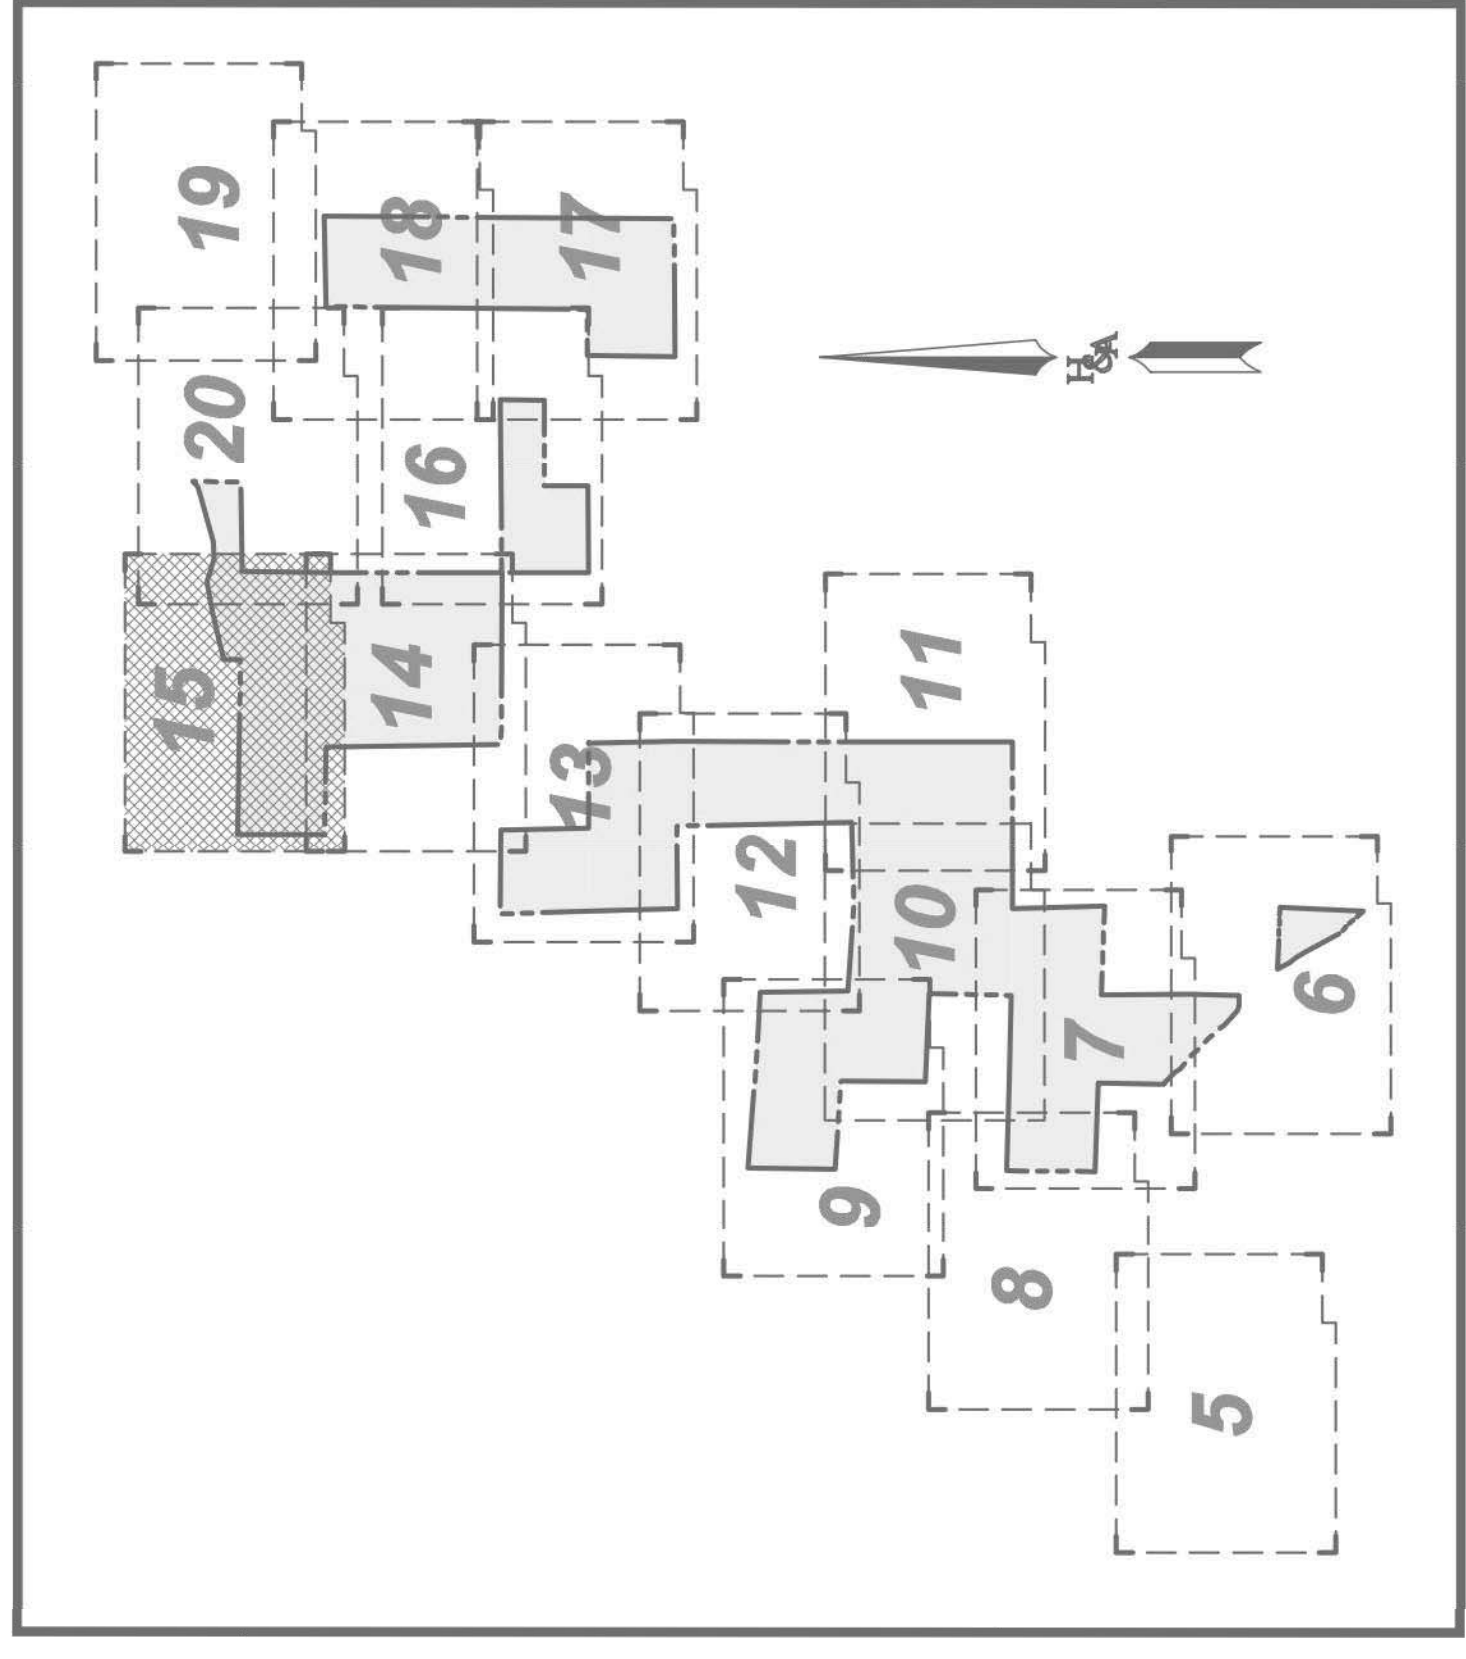

HUNSAKER
& ASSOCIATES

PLANNING
ENGINEERING
SURVEYING

9707 Waples Street
San Diego, Ca 92121
PH:619/595-4500 • FX:619/595-1414

PRELIMINARY GRADING PLAN
OTAY RANCH
VILLAGE 14 AND
PLANNING AREAS 16 & 19

County Of San Diego, California

SHEET 15 OF 22

R:\1235\&Pin\TM-Grading Plan (per Exist SRP & Cwcrship)\PRELIM GRADING PLAN\Village 14 - PRELIM GRADING - Sht 15 (Per Exist SRP Plan).dwg[Sep-11-2017:15:19]