



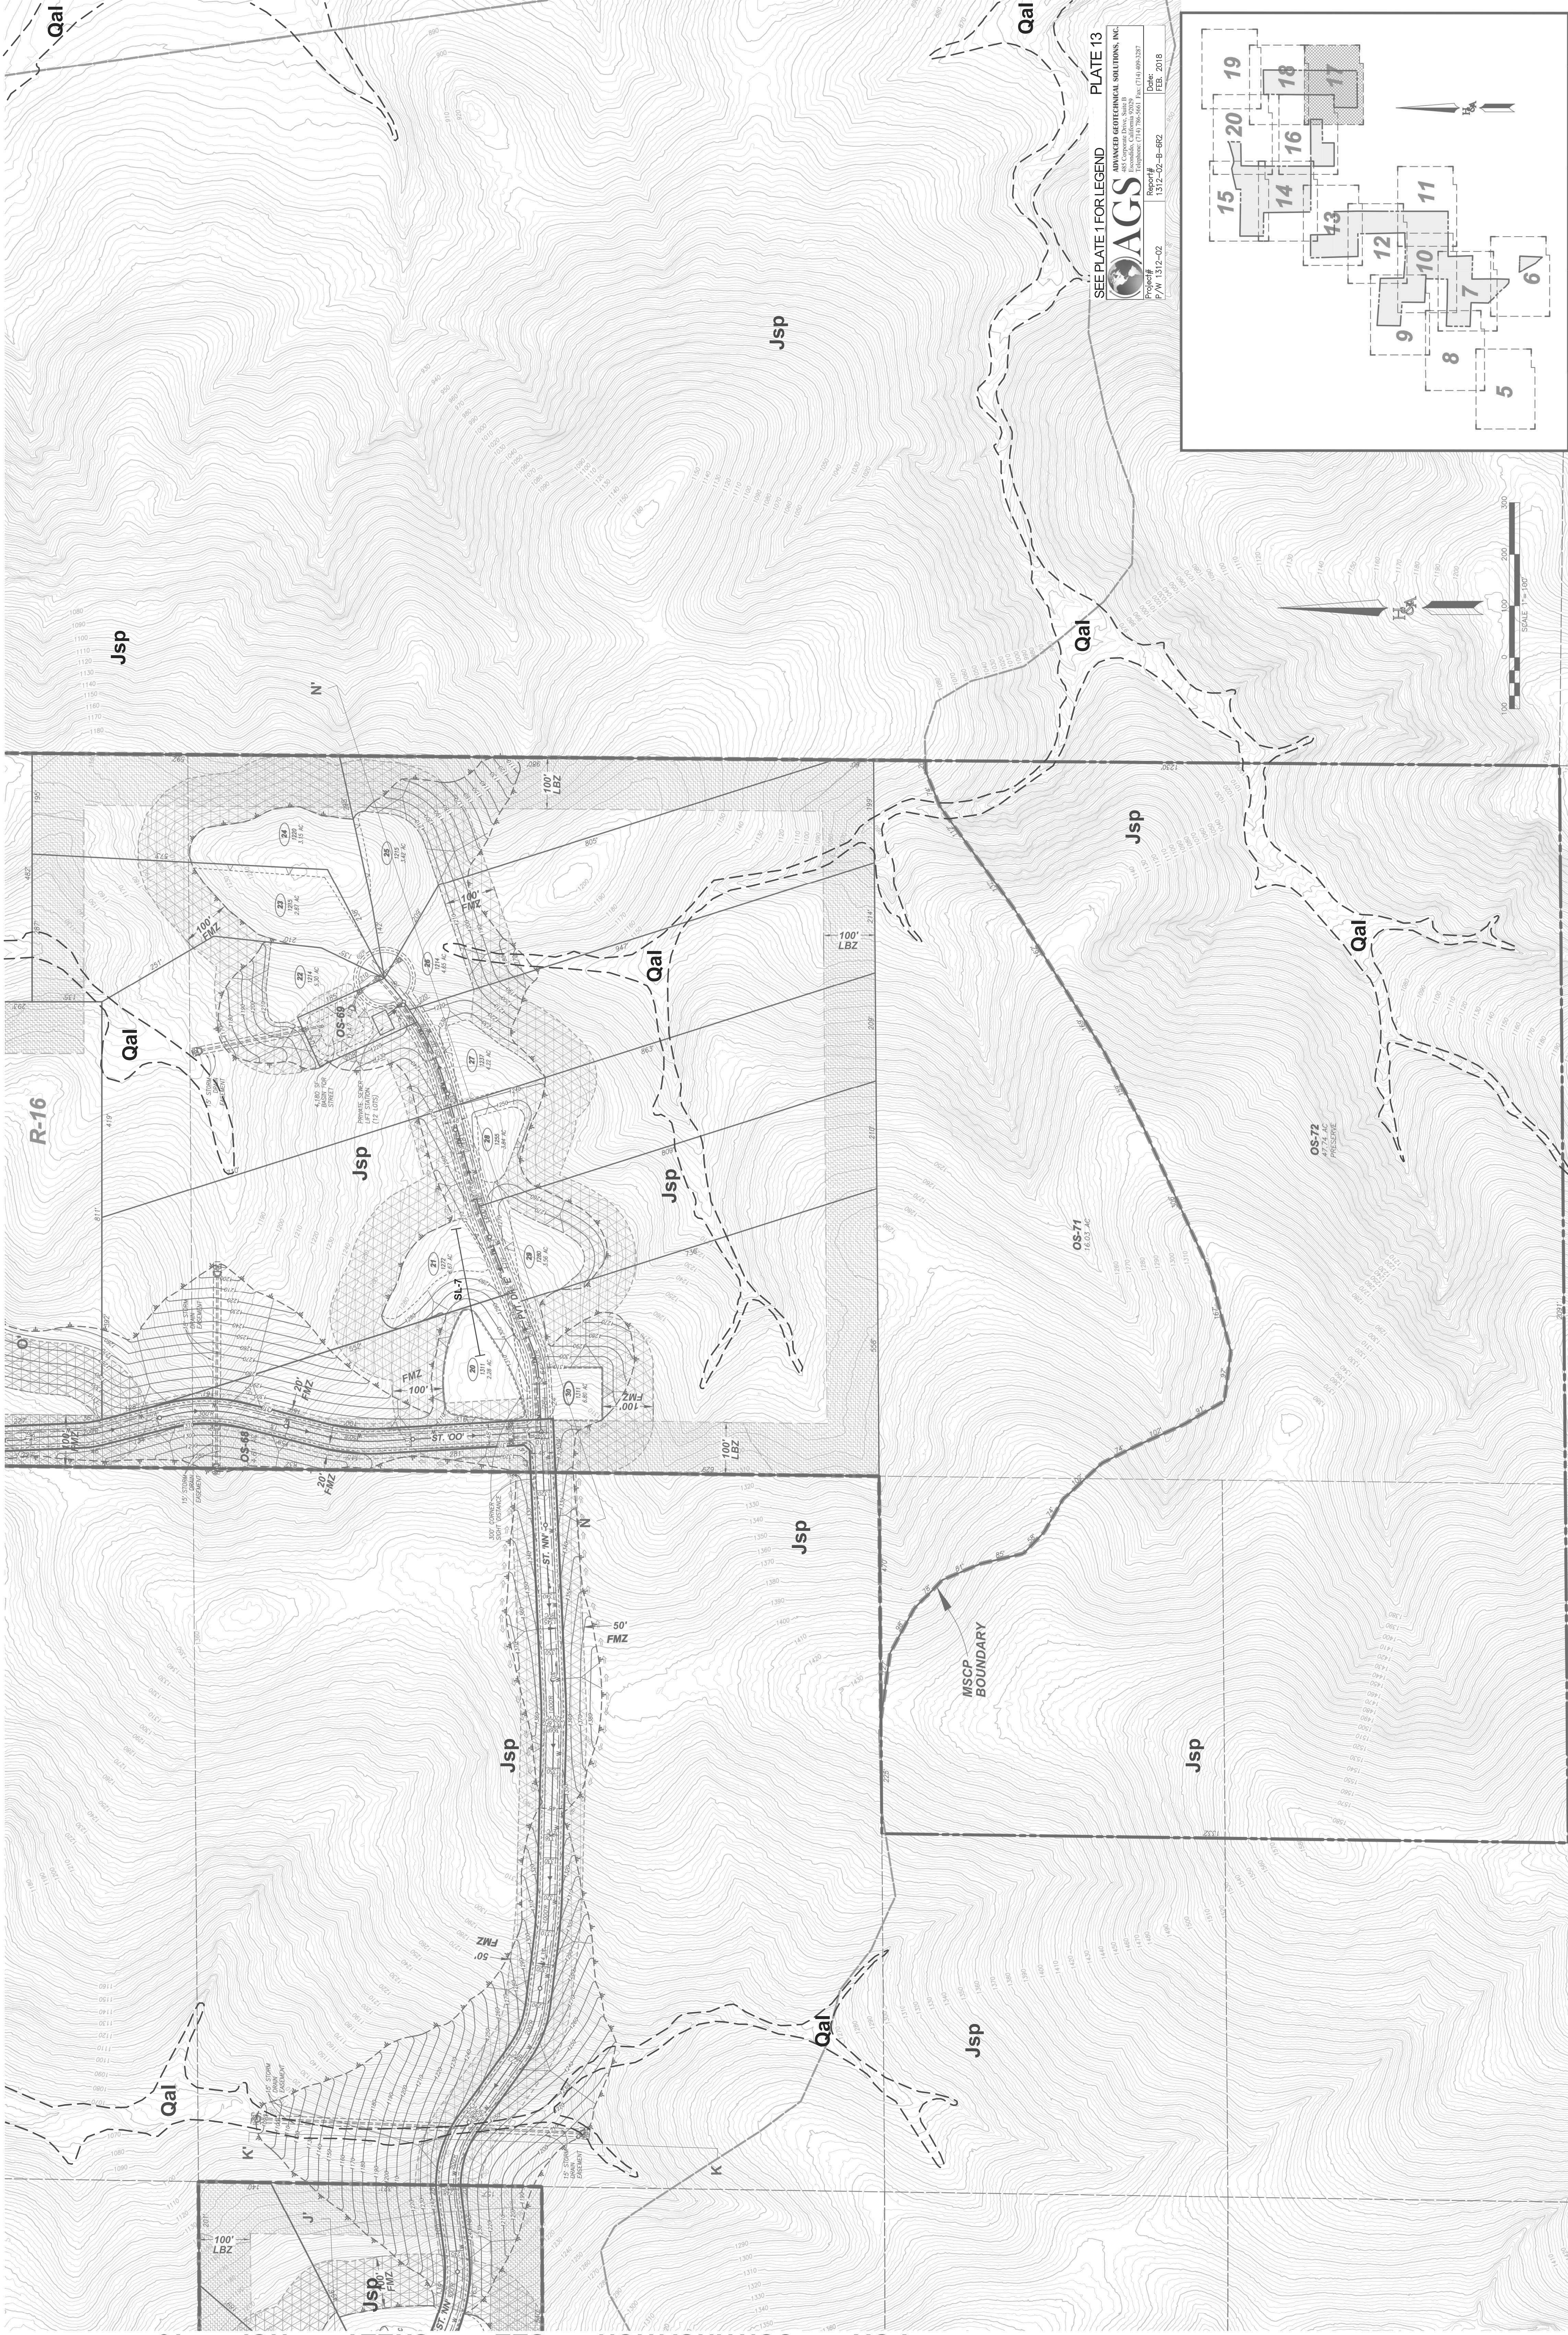

SEE PLATE 1 FOR LEGEND
PLATE 13
AGS
ADVANCED GEOTECHNICAL SOLUTIONS, INC.
P/W 1312-02
Date: FEB. 2018

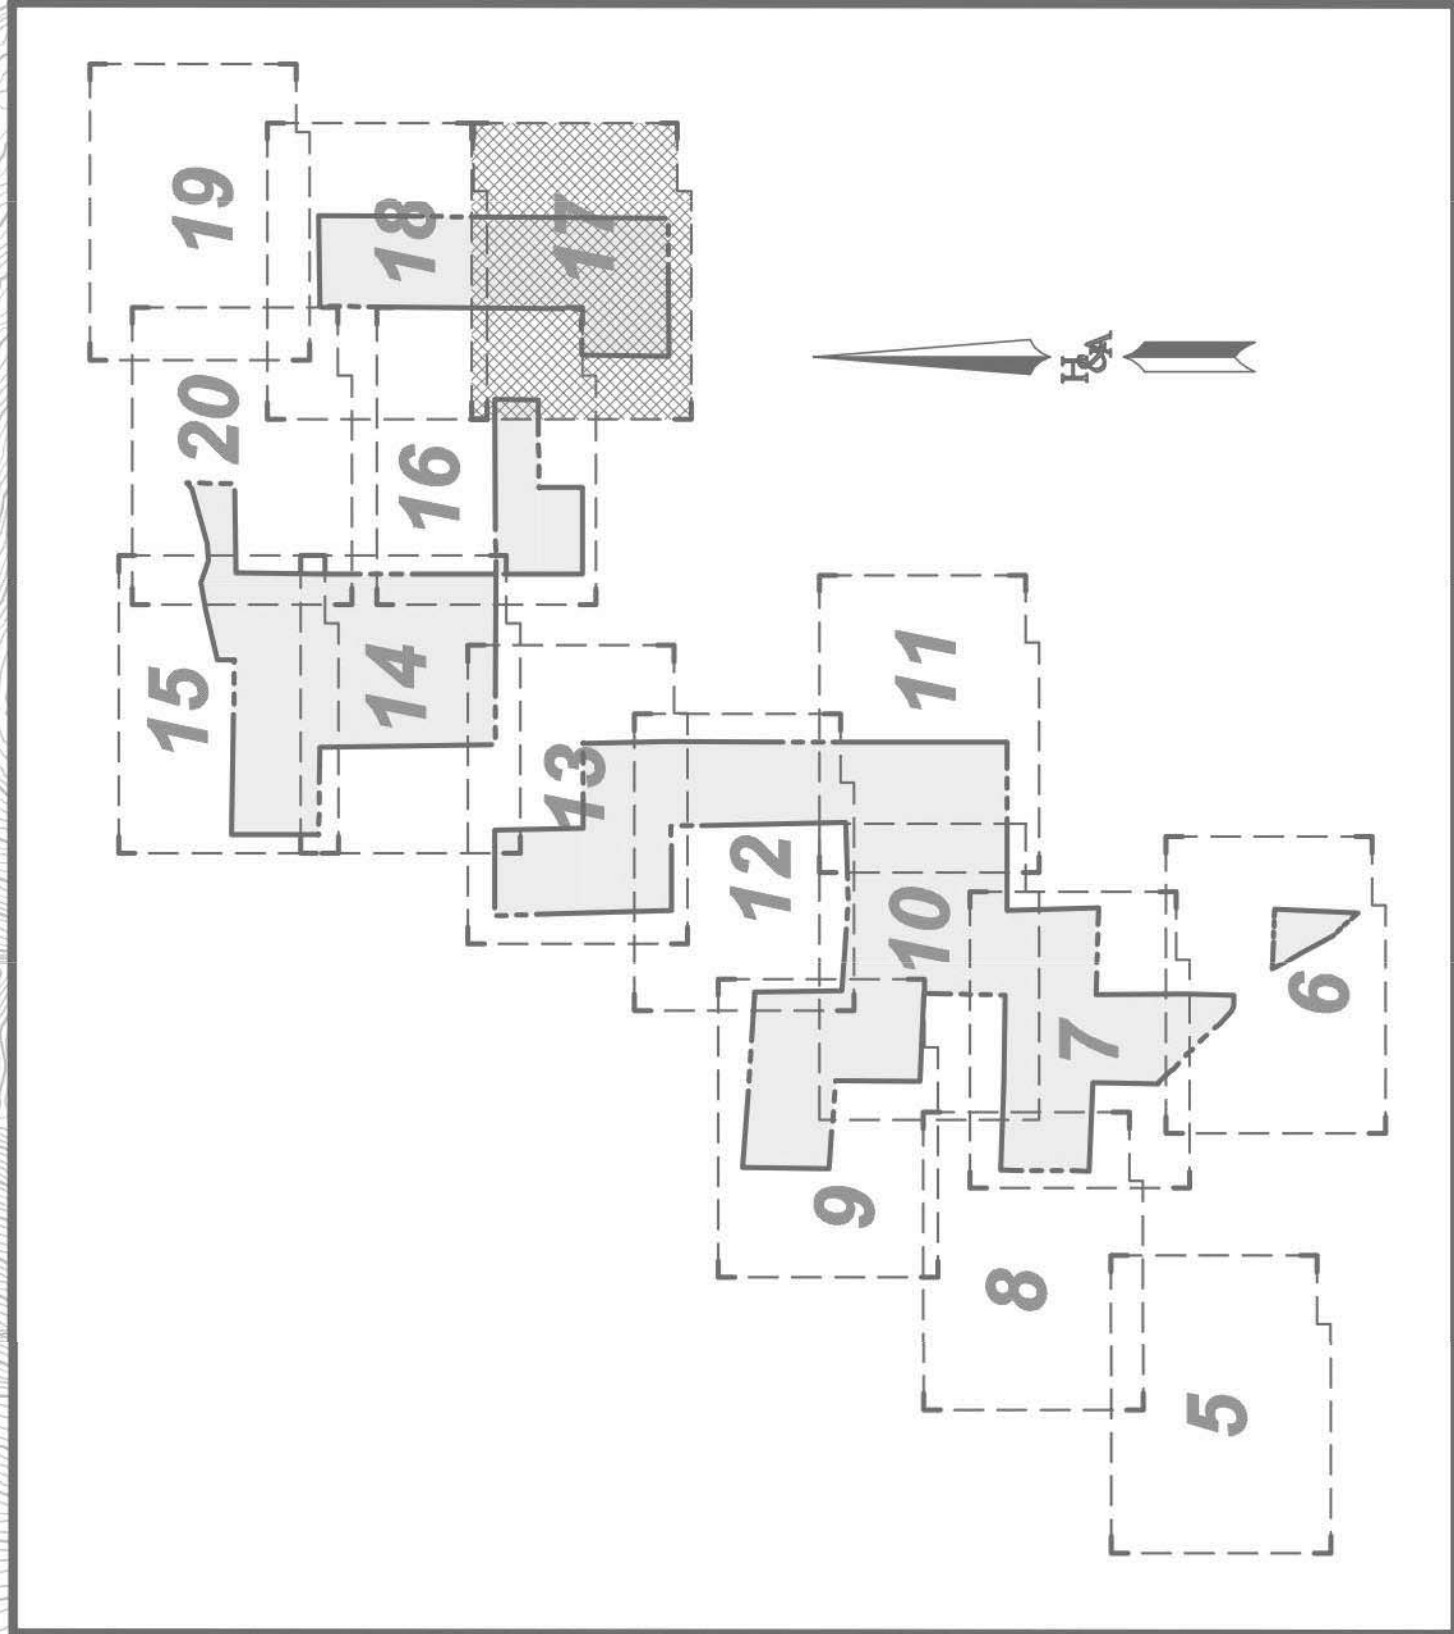

SHEET INDEX

PREPARED BY:
HUNSAKER & ASSOCIATES
PLANNING
ENGINEERING
SURVEYING

PRELIMINARY GRADING PLAN
OTAY RANCH
VILLAGE 14 AND
PLANNING AREAS 16 & 19
County Of San Diego, California

SHEET
17
OF
22