


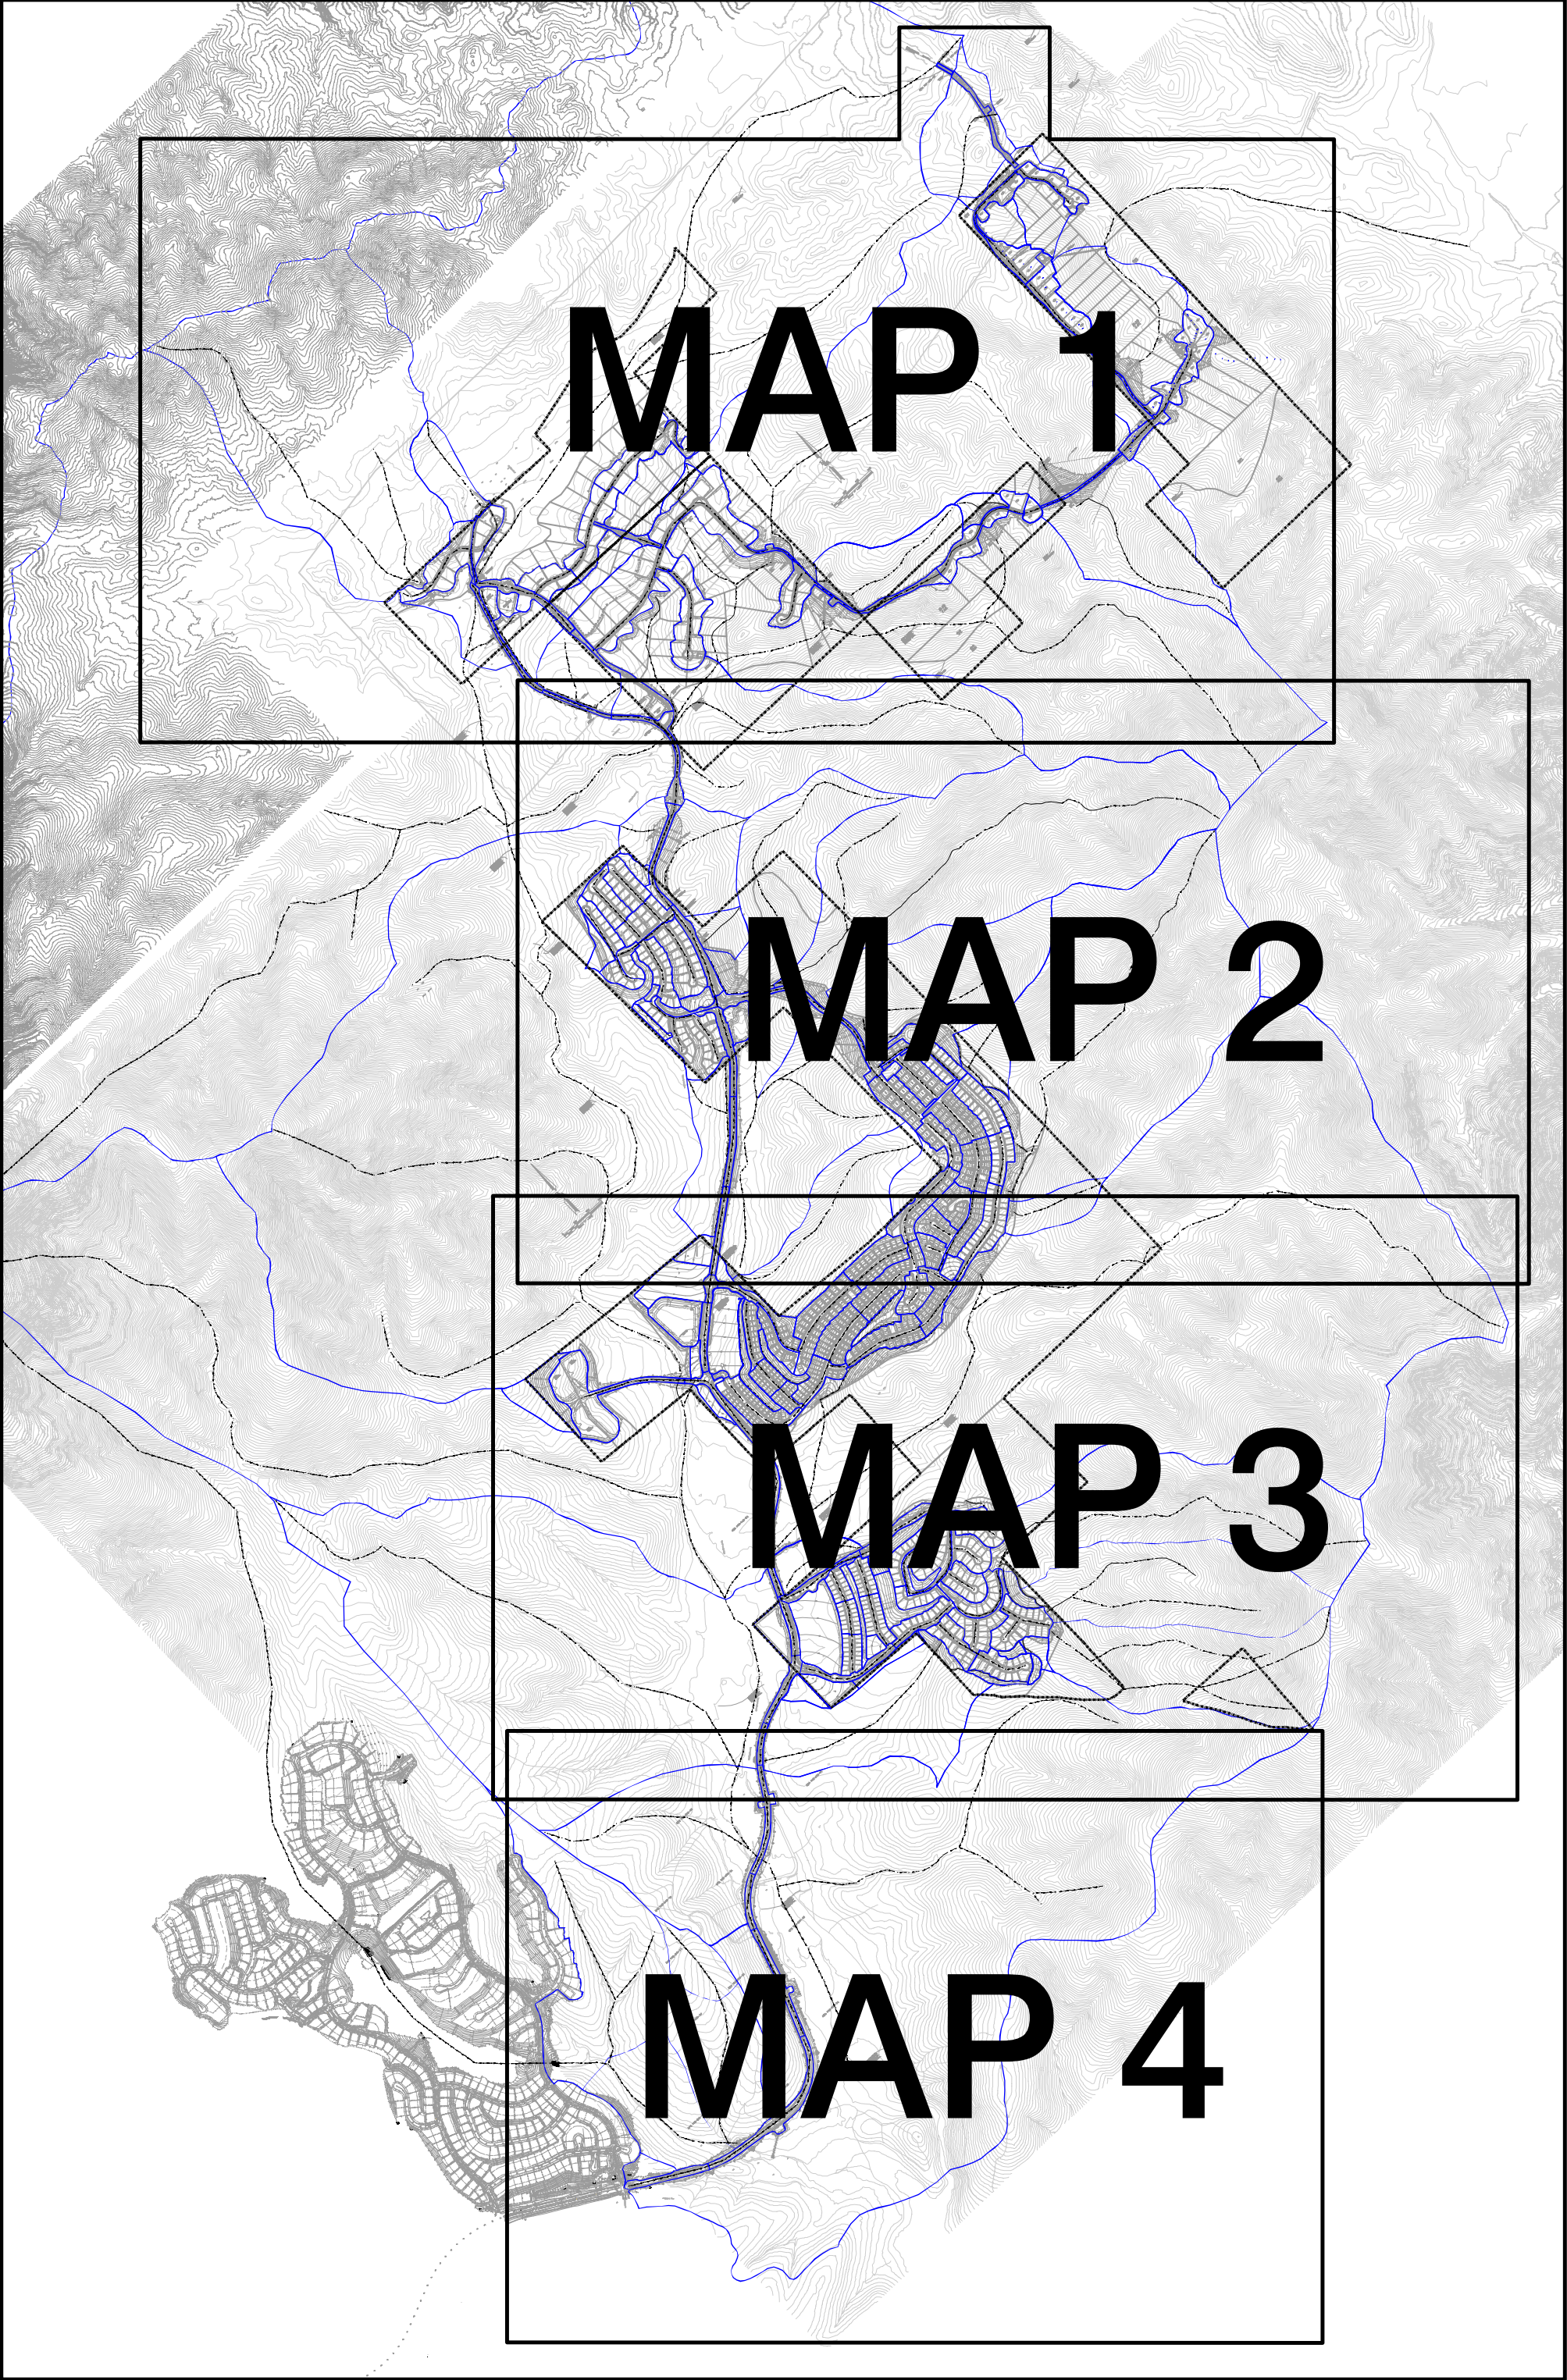

MAP 1

MAP 2

MAP 3

MAP 4

PROJECT BOUNDARY


DRAINAGE BOUNDARY

INITIAL SUBAREA

FLOW DIRECTION


NODE #

SUBAREA ACREAGE

 

LEGEND

- PROJECT BOUNDARY
- DRAINAGE BOUNDARY
- INITIAL SUBAREA
- FLOW DIRECTION
- NODE #
- SUBAREA ACREAGE

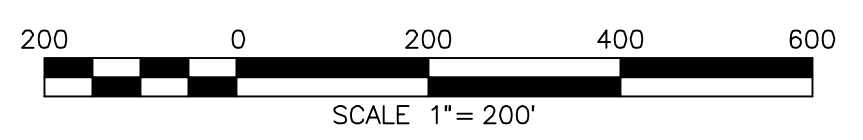

SEE MAP 1 OF 4 FOR CONTINUATION

VILLAGE 14 & PA 16/19
SPECIFIC PLAN BOUNDARY

VILLAGE 14 & PA 16/19
SPECIFIC PLAN BOUNDARY

SUBJECT TO
INUNDATION BY THE
100 YEAR FLOOD.

VILLAGE 14 & PA 16/19
SPECIFIC PLAN BOUNDARY

VILLAGE 14 & PA 16/19
SPECIFIC PLAN BOUNDARY

SEE MAP 3 OF 4 FOR CONTINUATION