



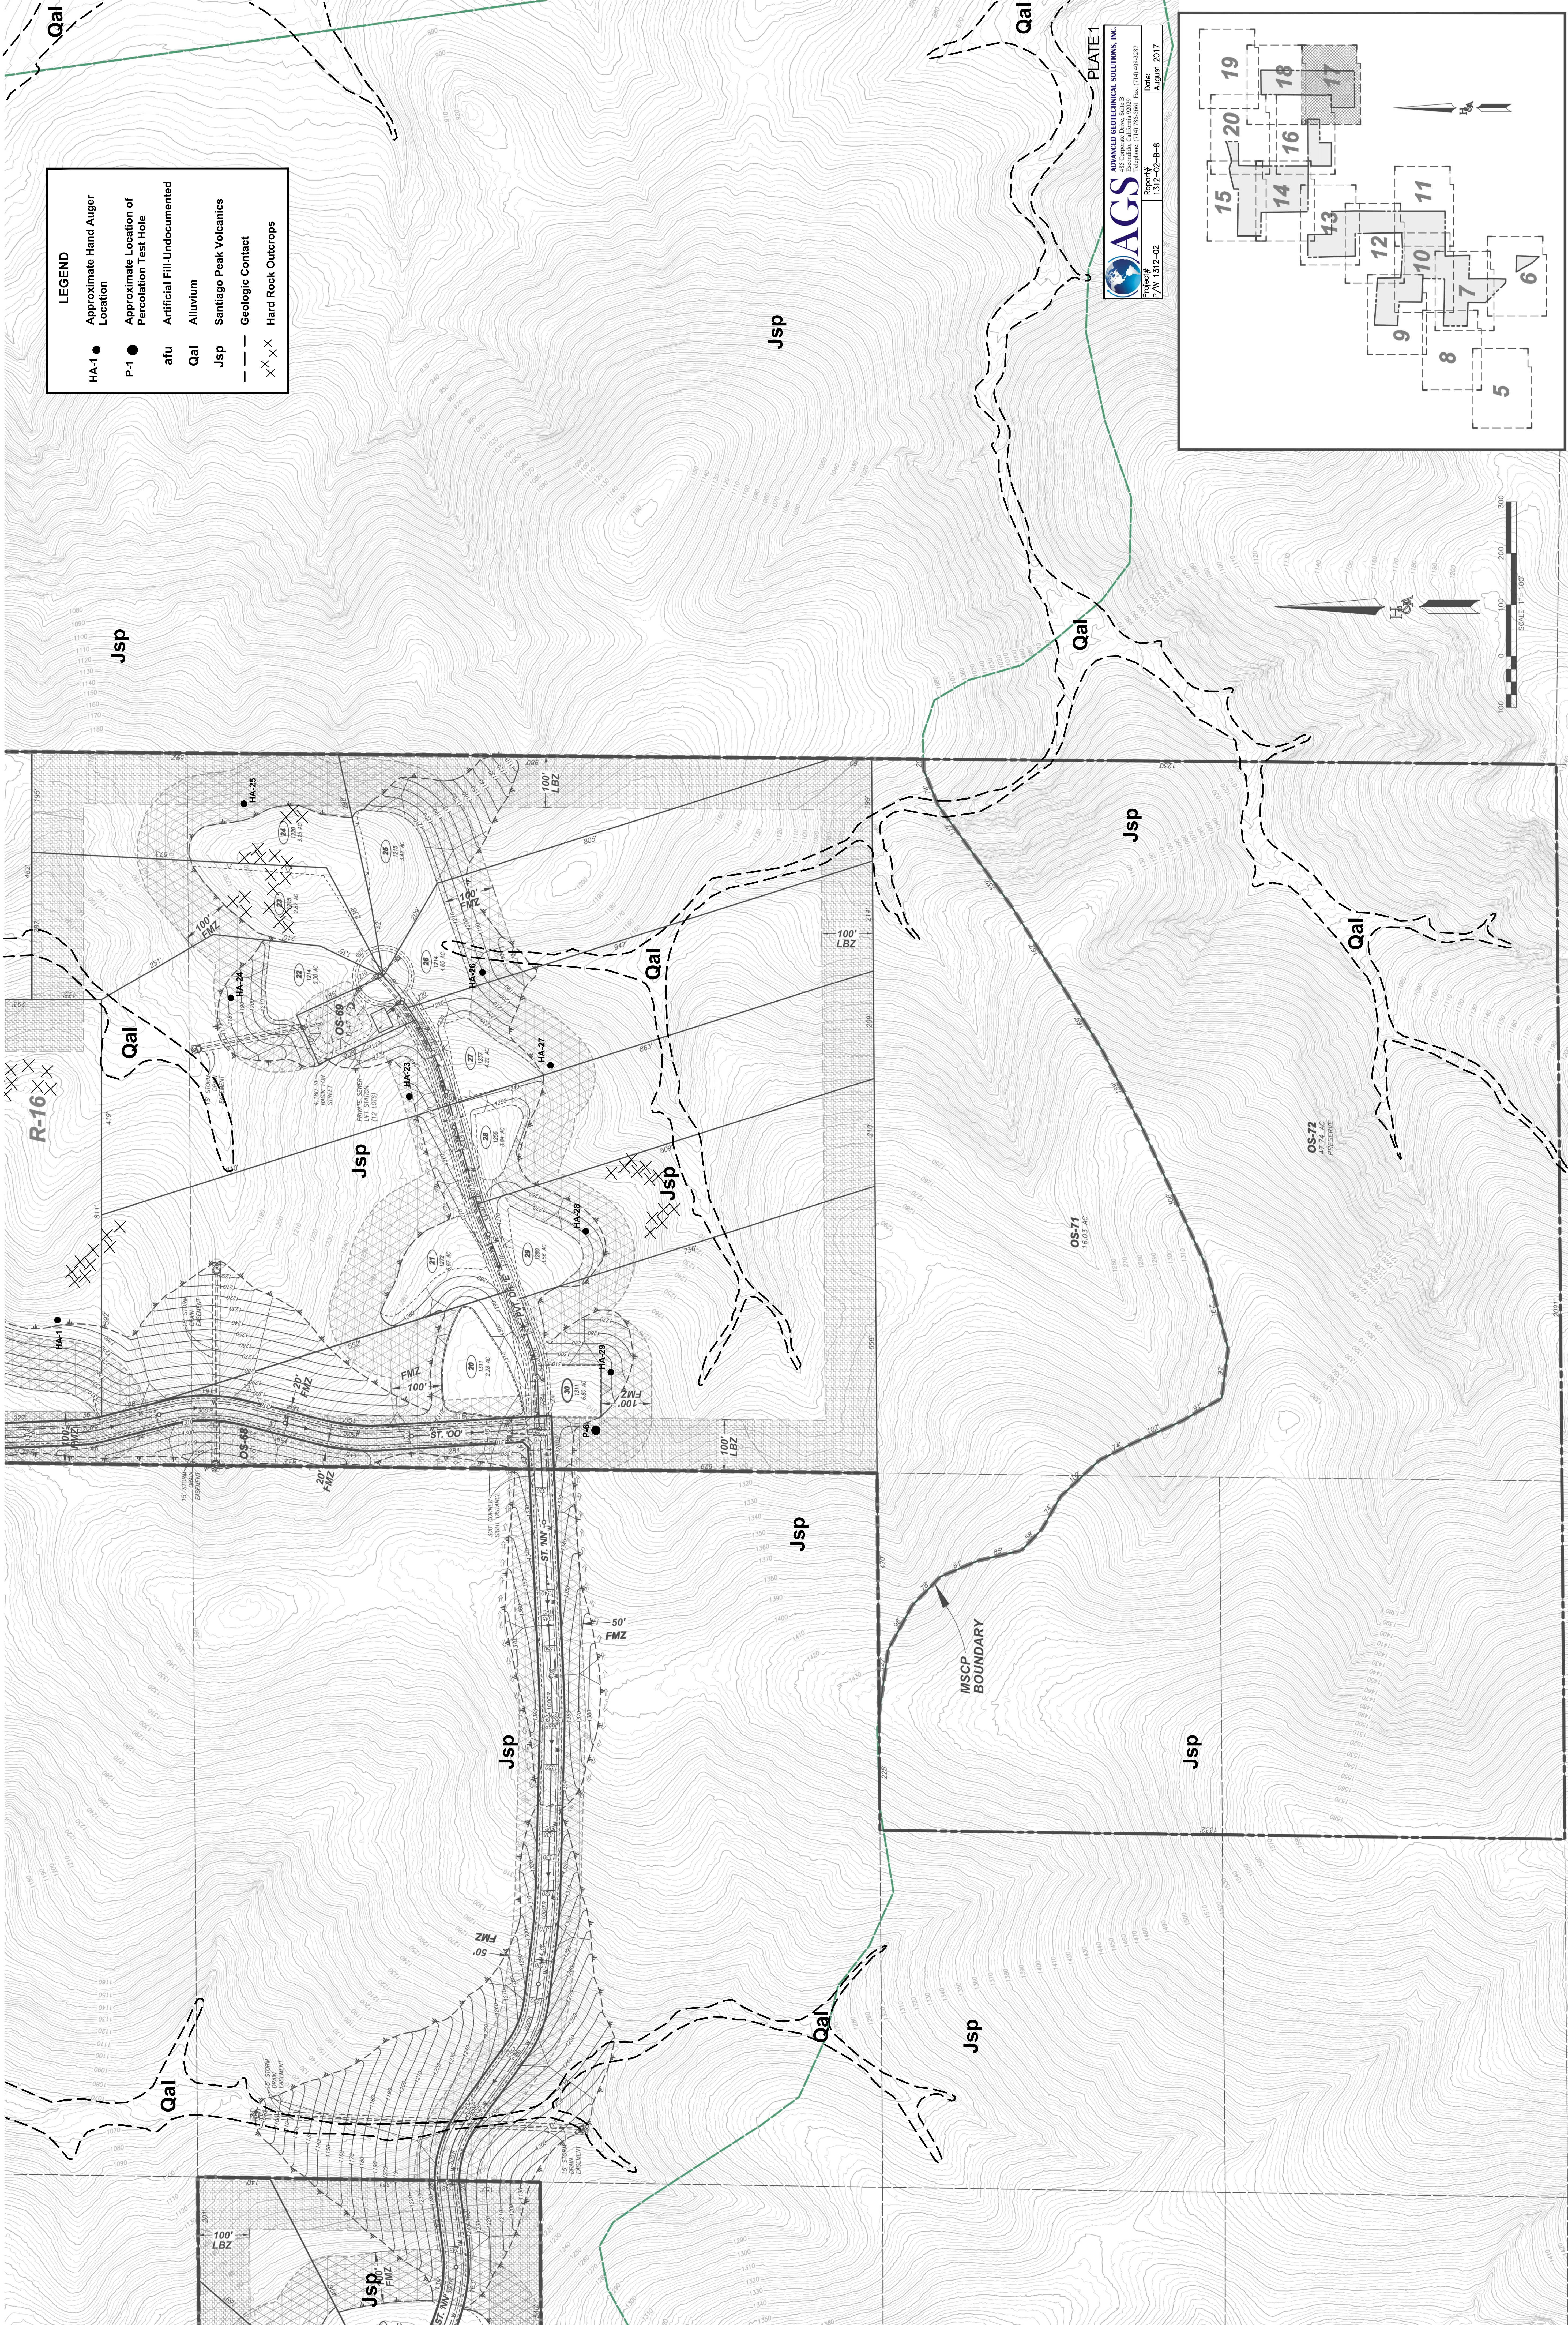

AGS
ADVANCED GEOTECHNICAL SOLUTIONS, INC.
Project # 1312-02
Report # 1312-02-B-8
Date August 2017
P/W 1312-02

PLATE 1

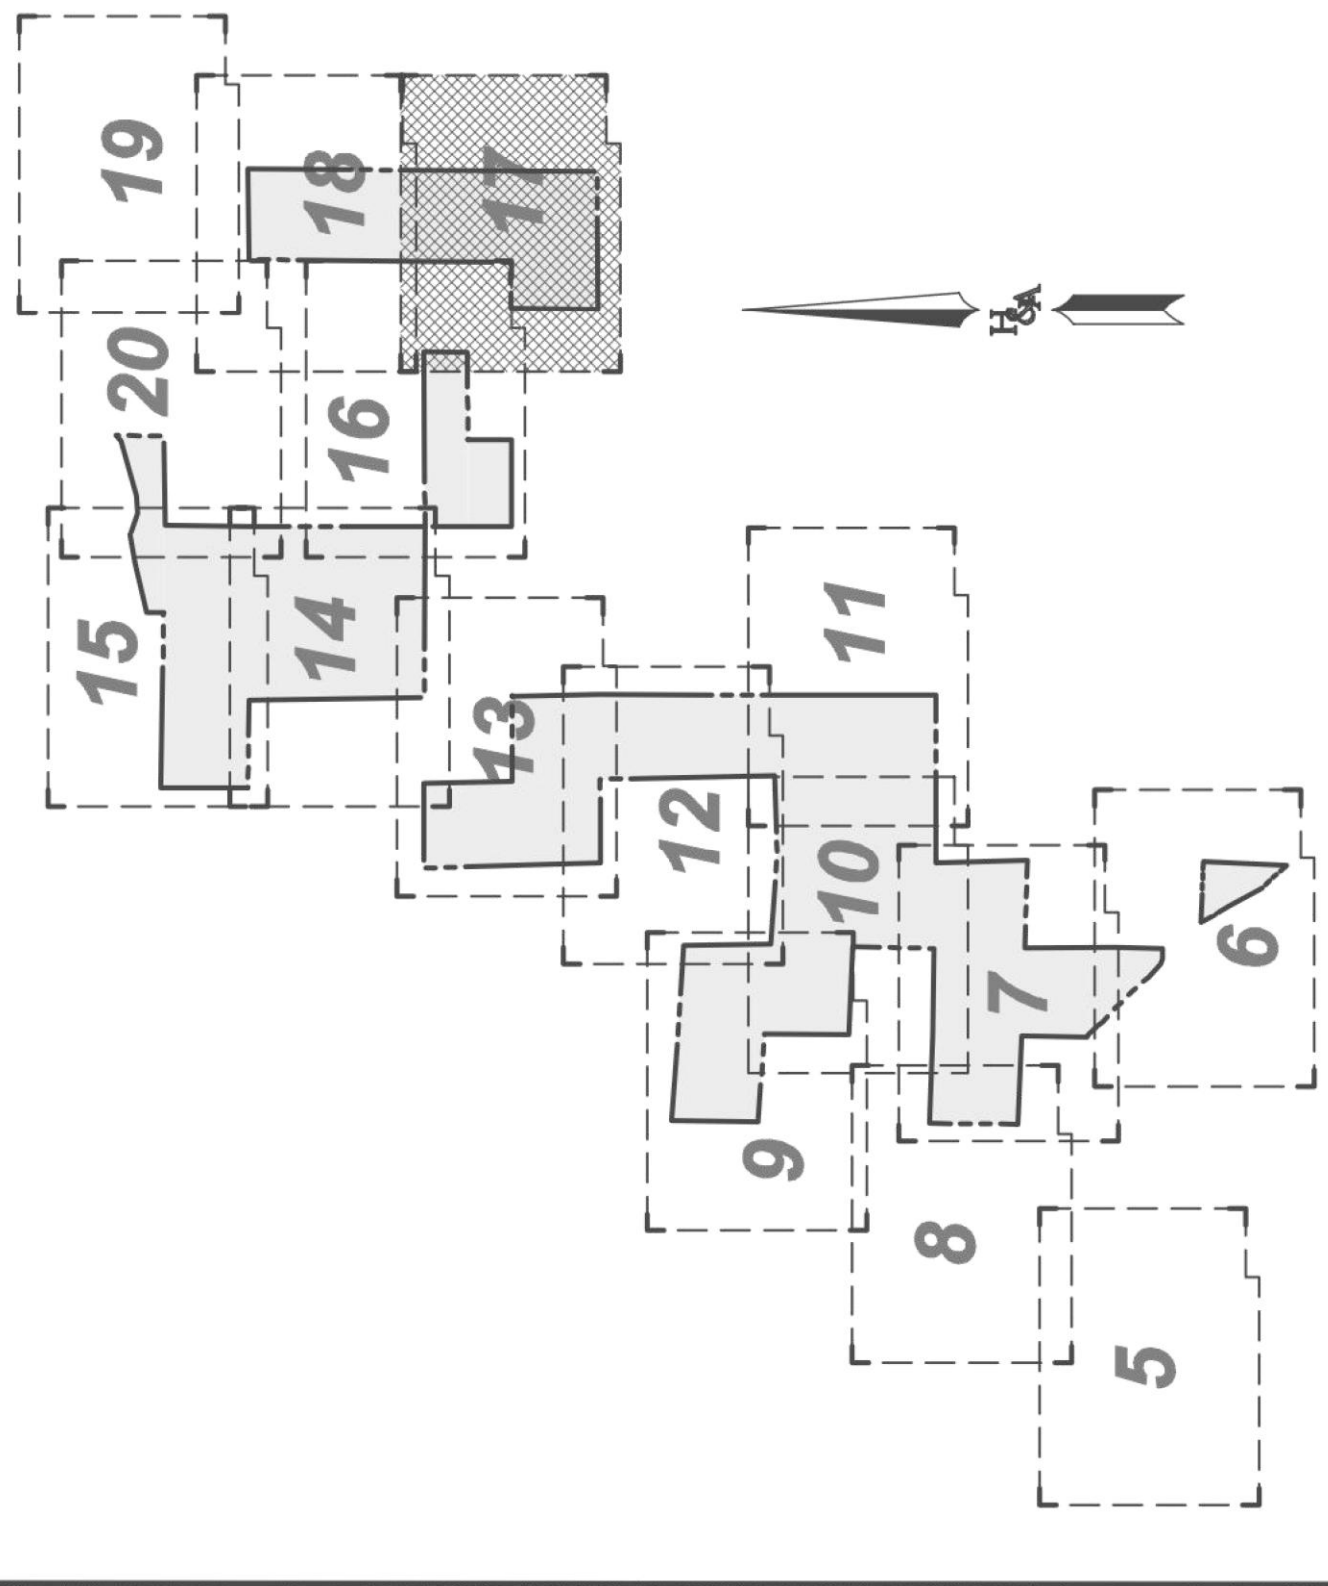

SHEET INDEX

PREPARED BY:
HUNSAKER & ASSOCIATES
PLANNING ENGINEERING

PRELIMINARY GRADING PLAN
OTAY RANCH
VILLAGE 14 AND
PLANNING AREAS 16 & 19
County Of San Diego, California

SHEET 17 OF 22