

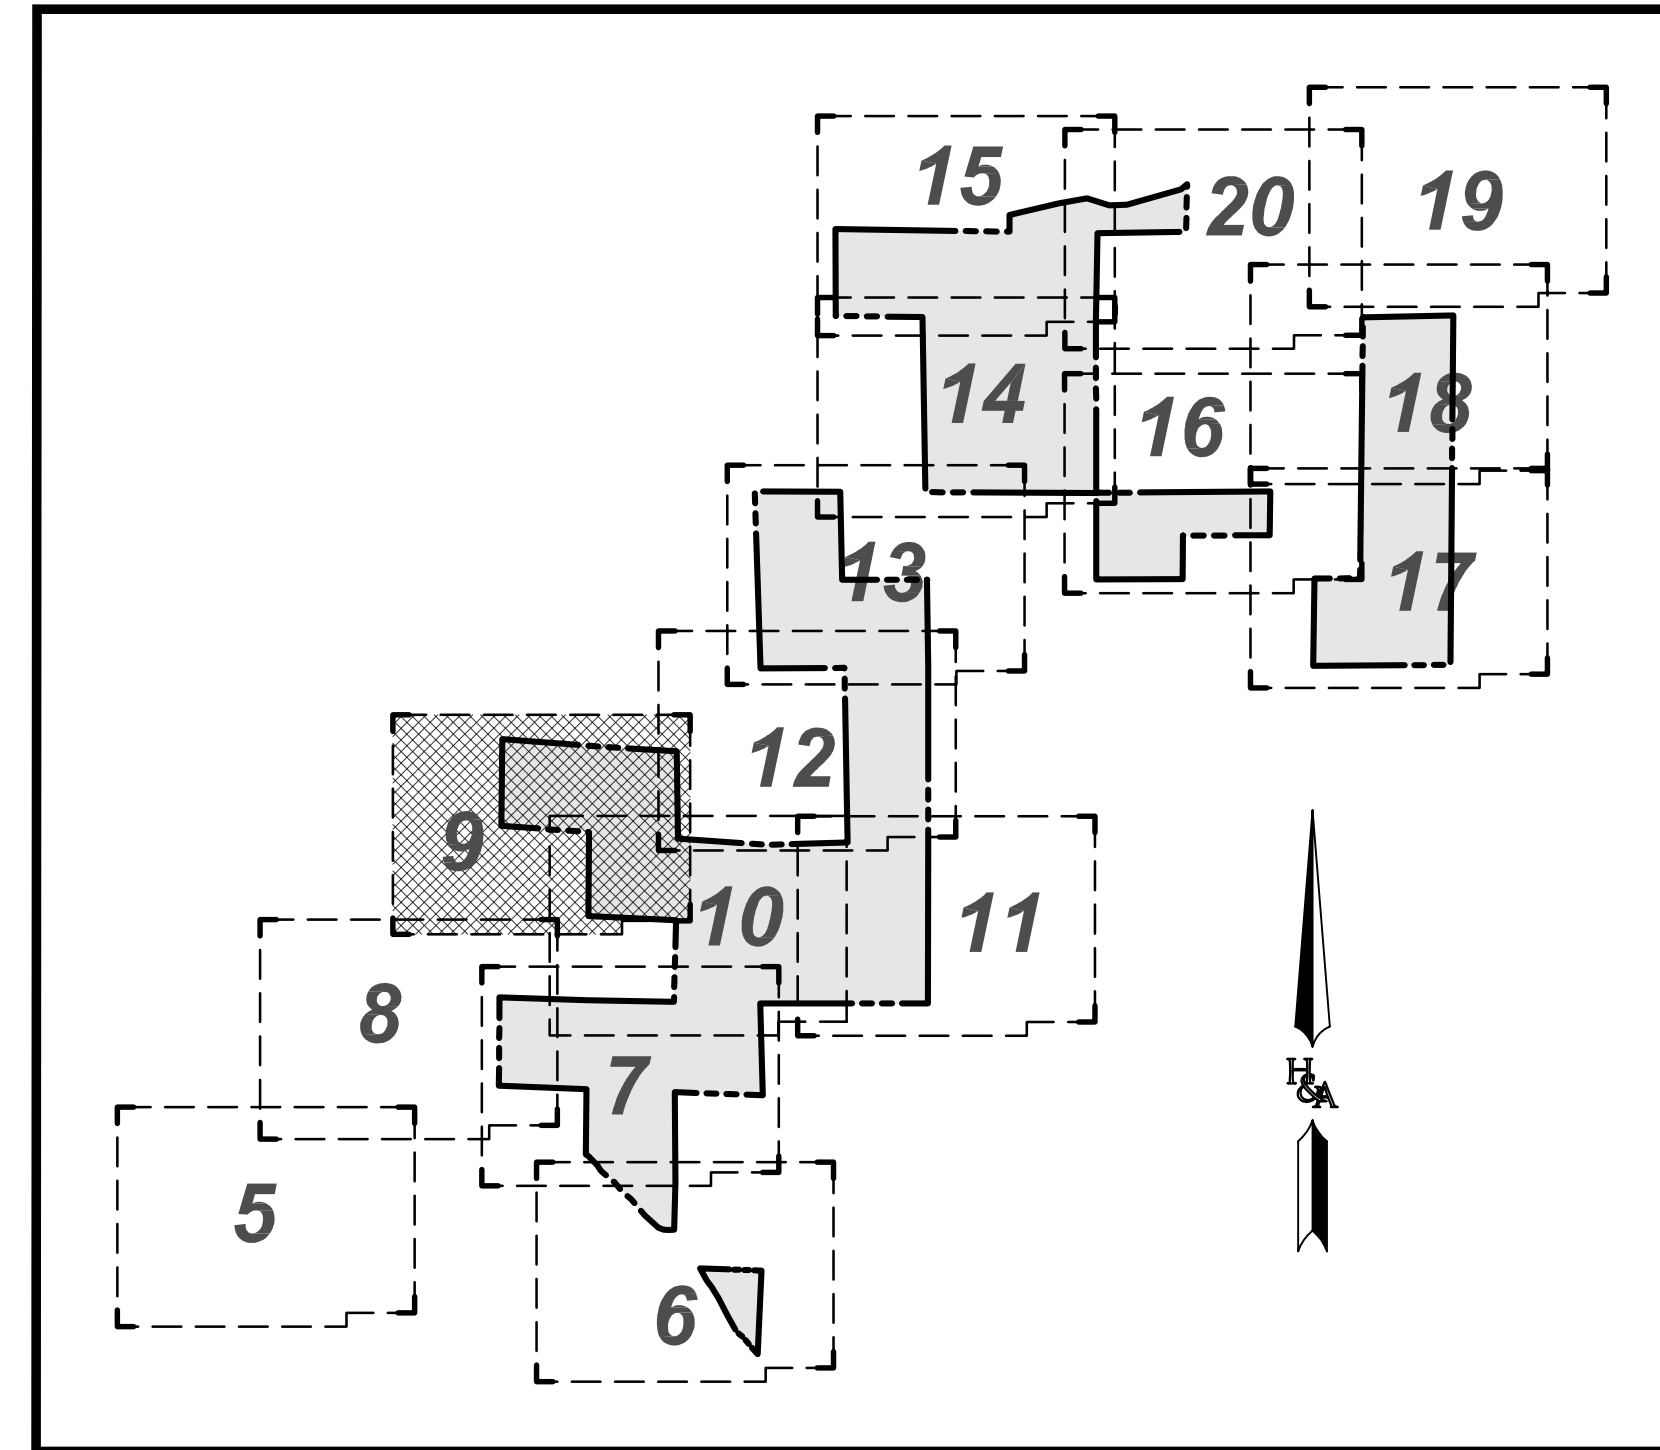


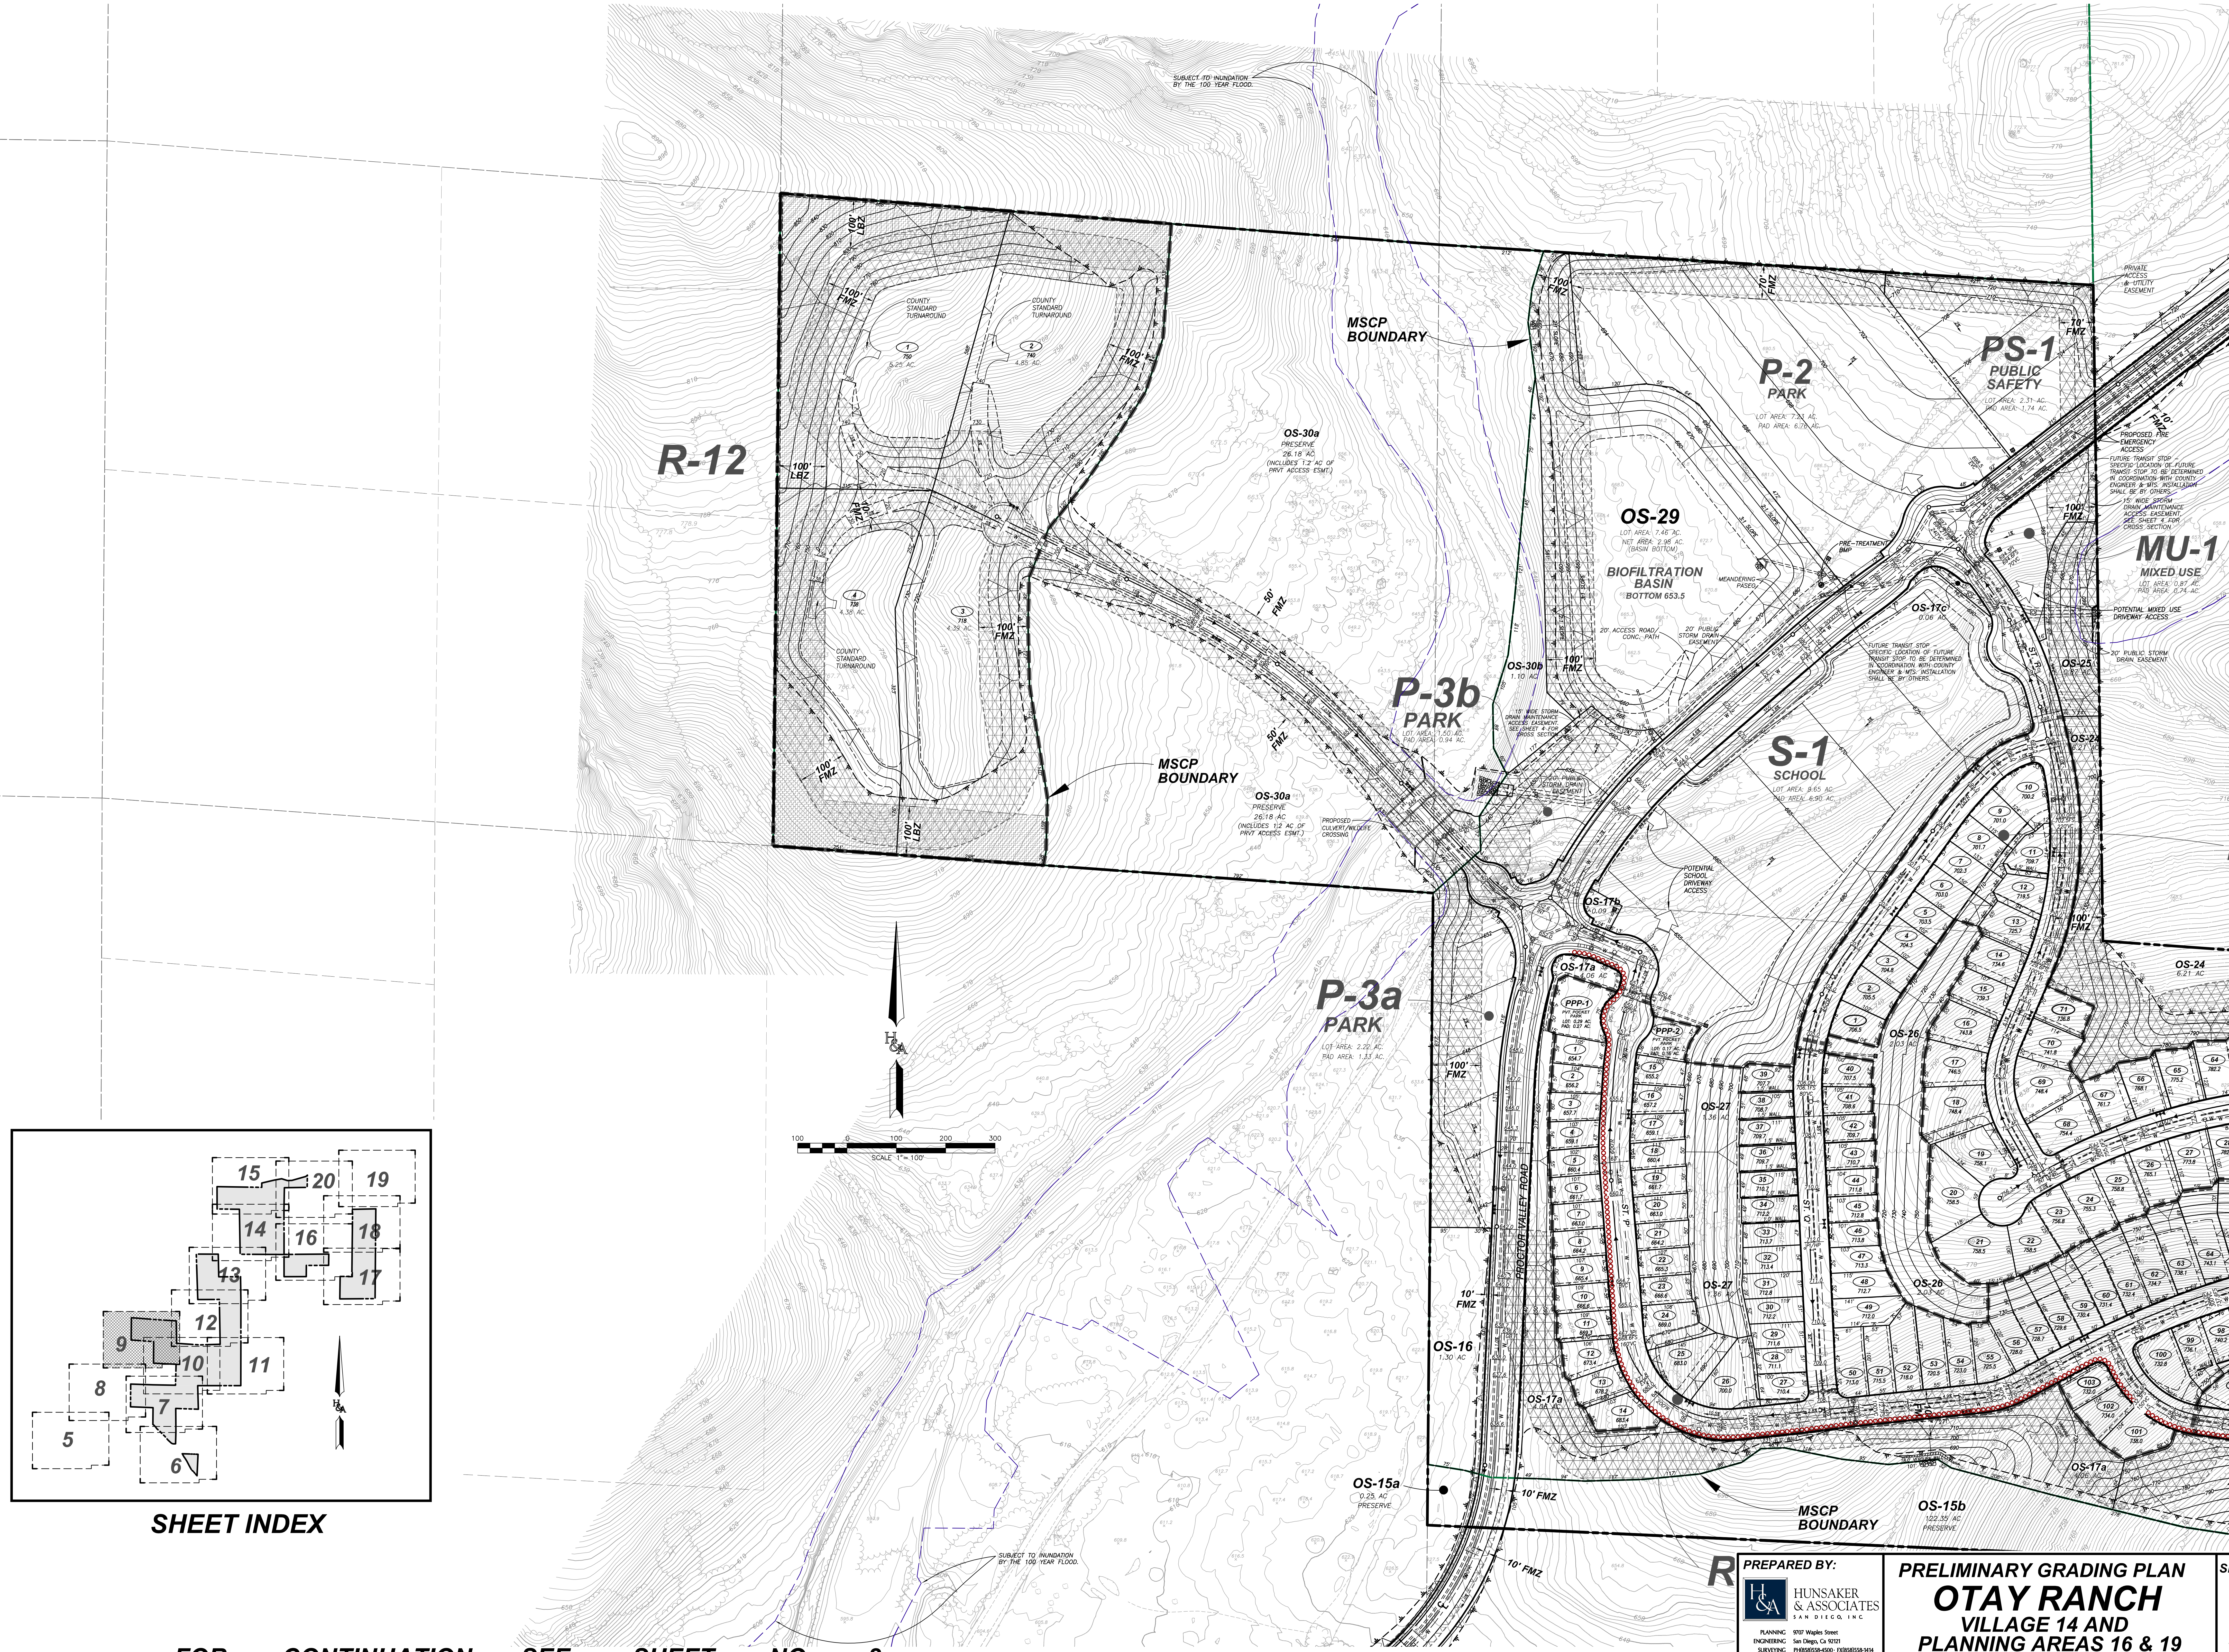

SHEET INDEX

FOR



FOR

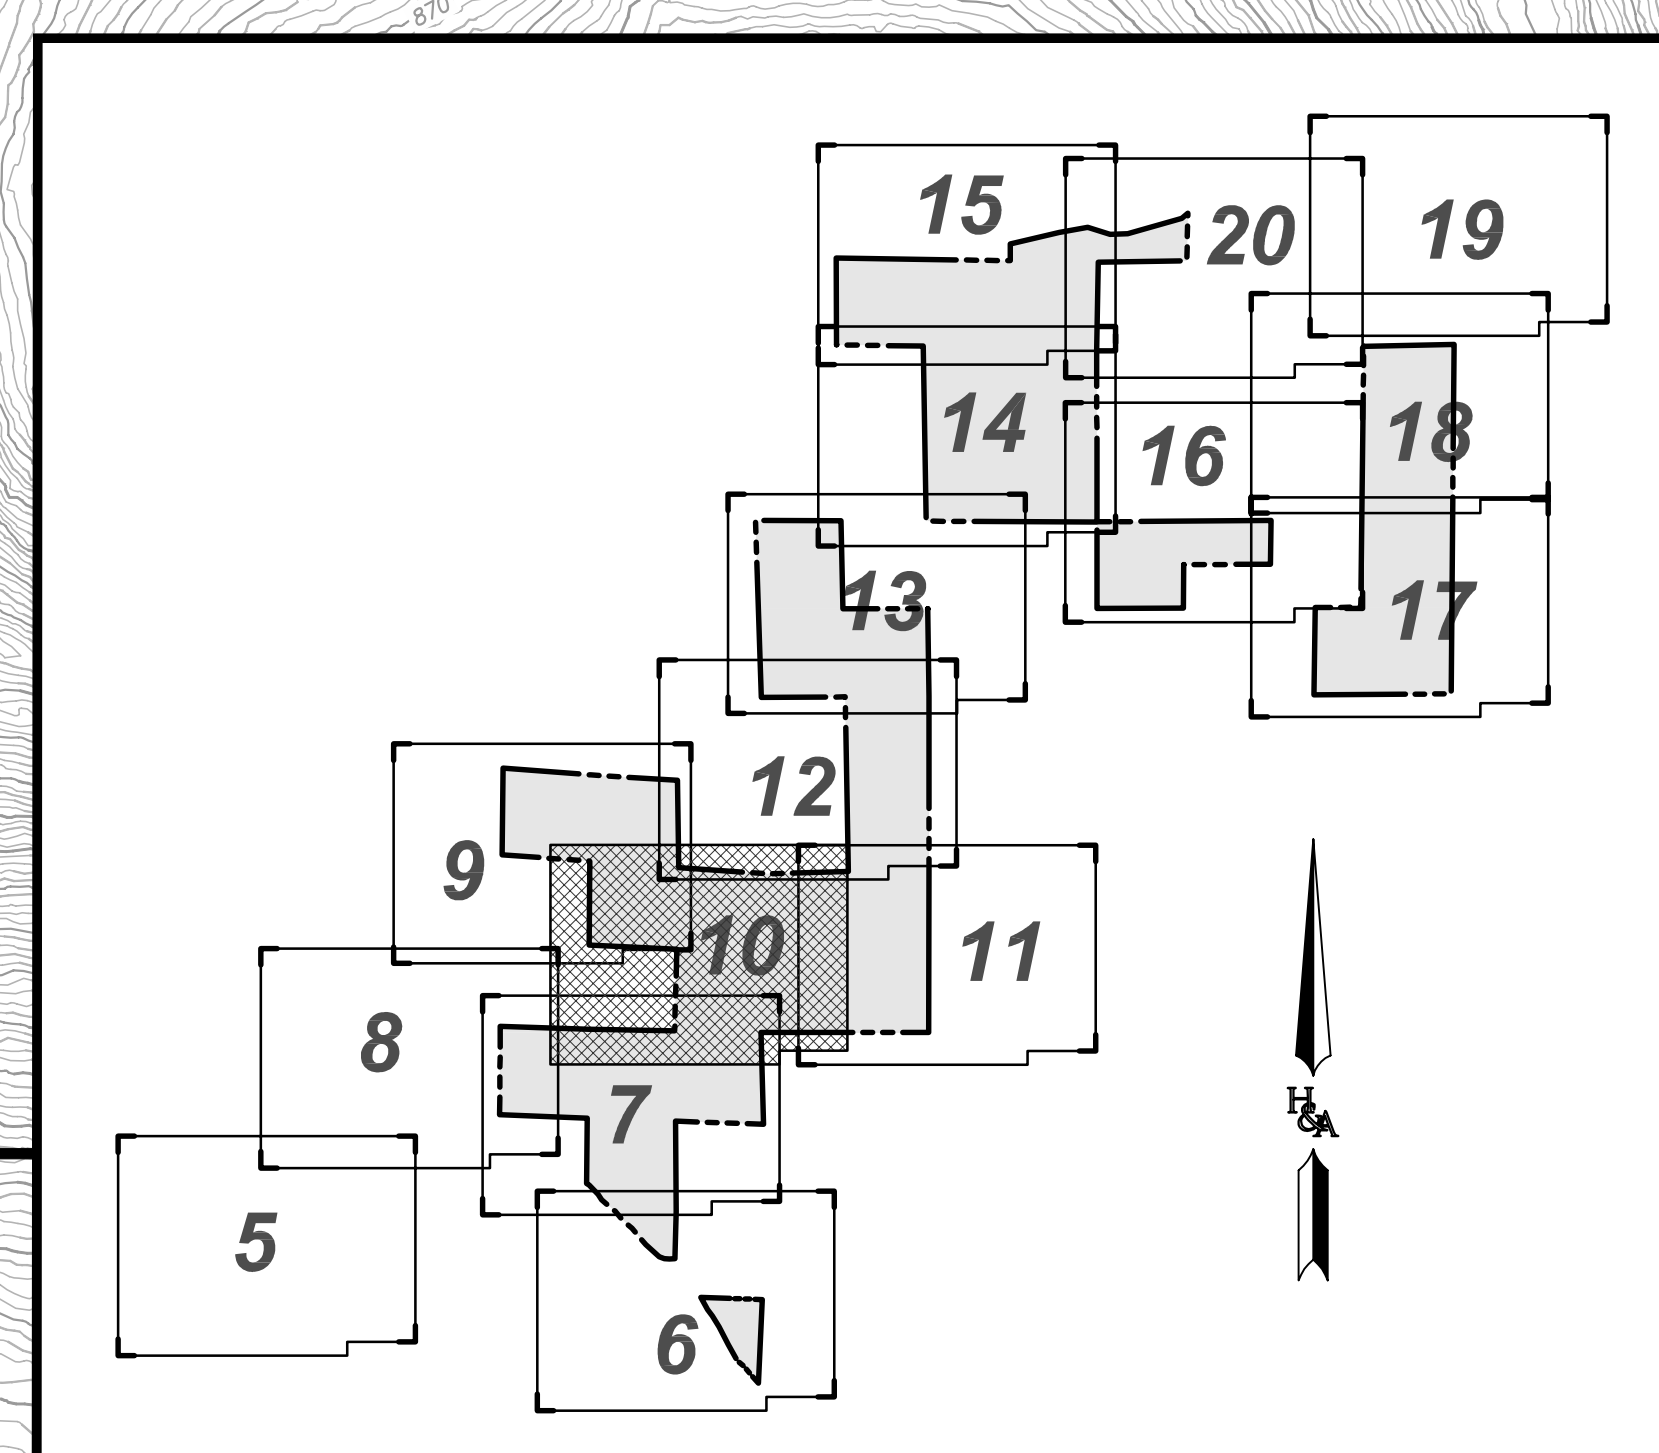

SHEET INDEX

PRELIMINARY GRADING PLAN
OTAY RANCH
VILLAGE 14 AND
PLANNING AREAS 16 & 19
County Of San Diego, California

SHEET
10
OF
24

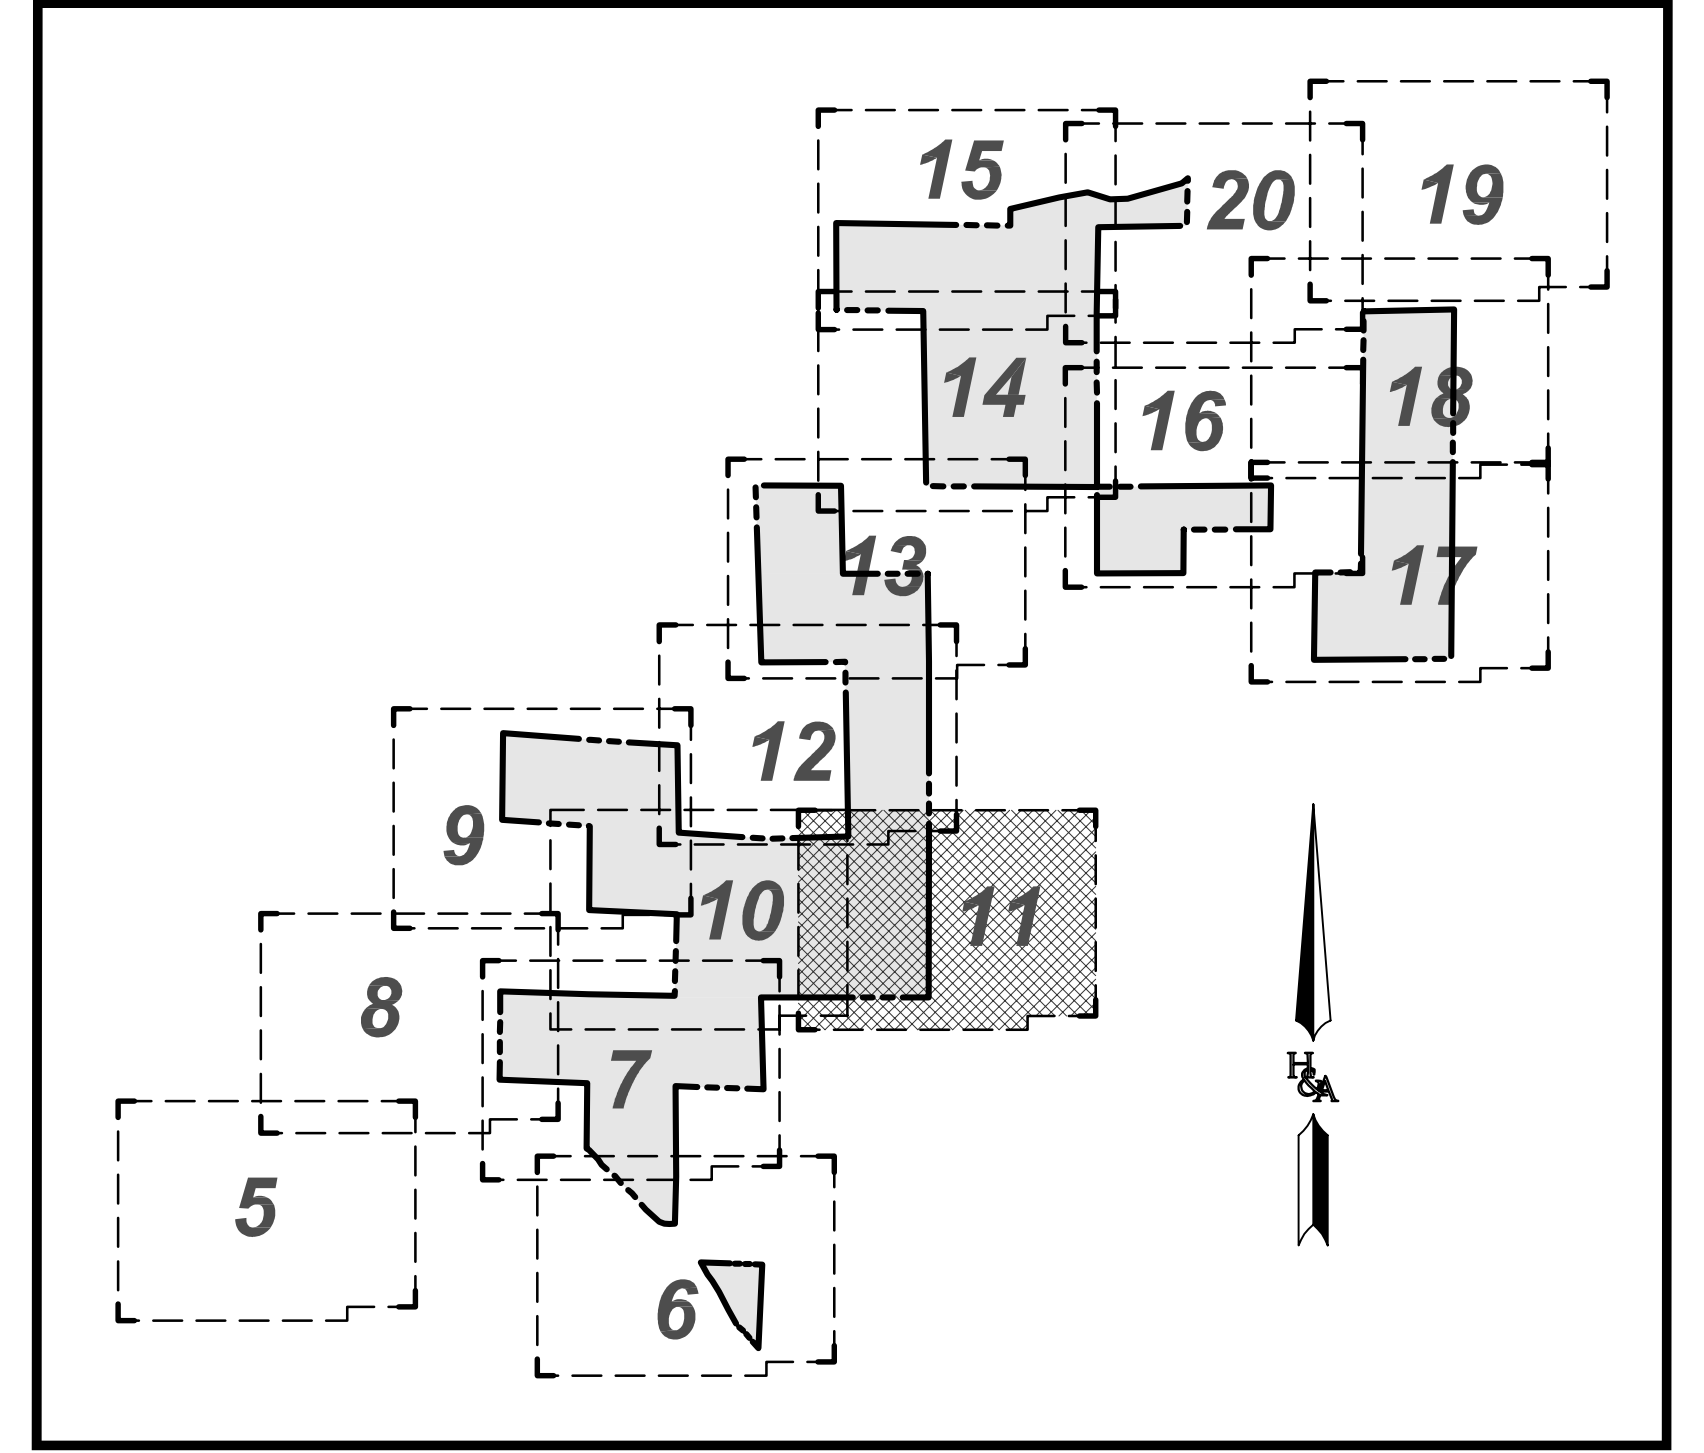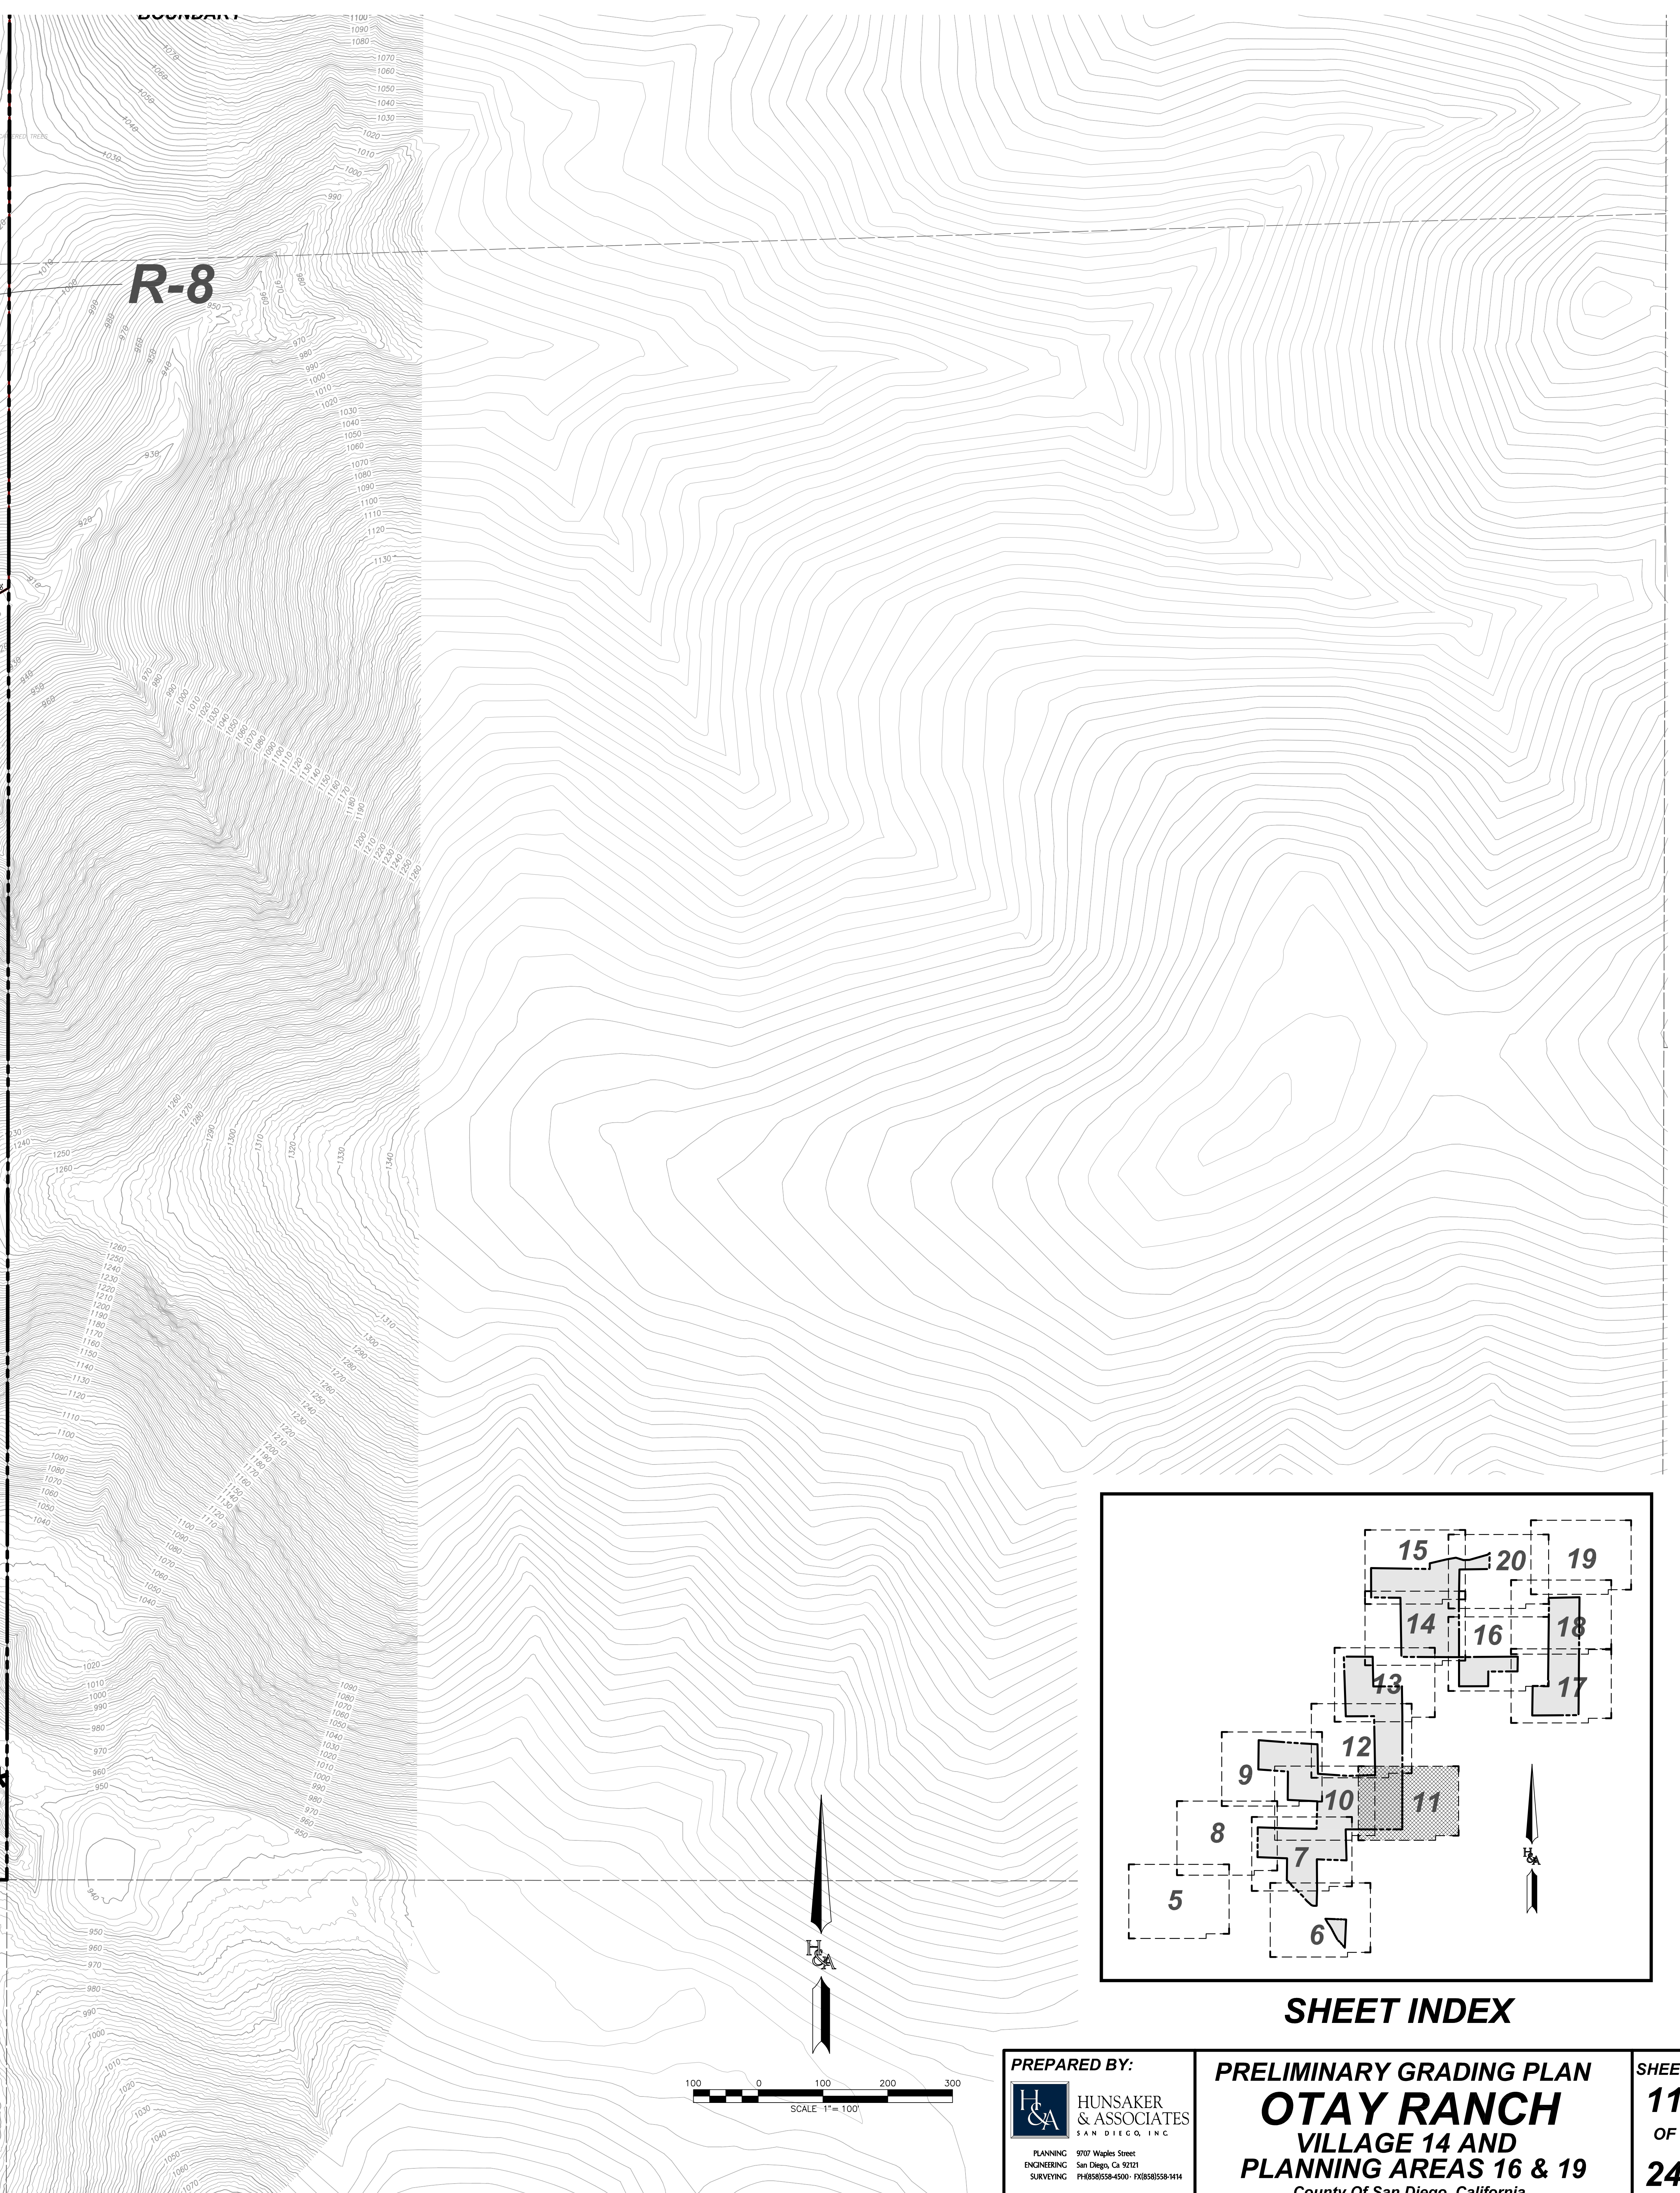

SHEET INDEX

PRELIMINARY GRADING PLAN
OTAY RANCH
VILLAGE 14 AND
PLANNING AREAS 16 & 19
County Of San Diego, California

SHEET
11
OF
24