
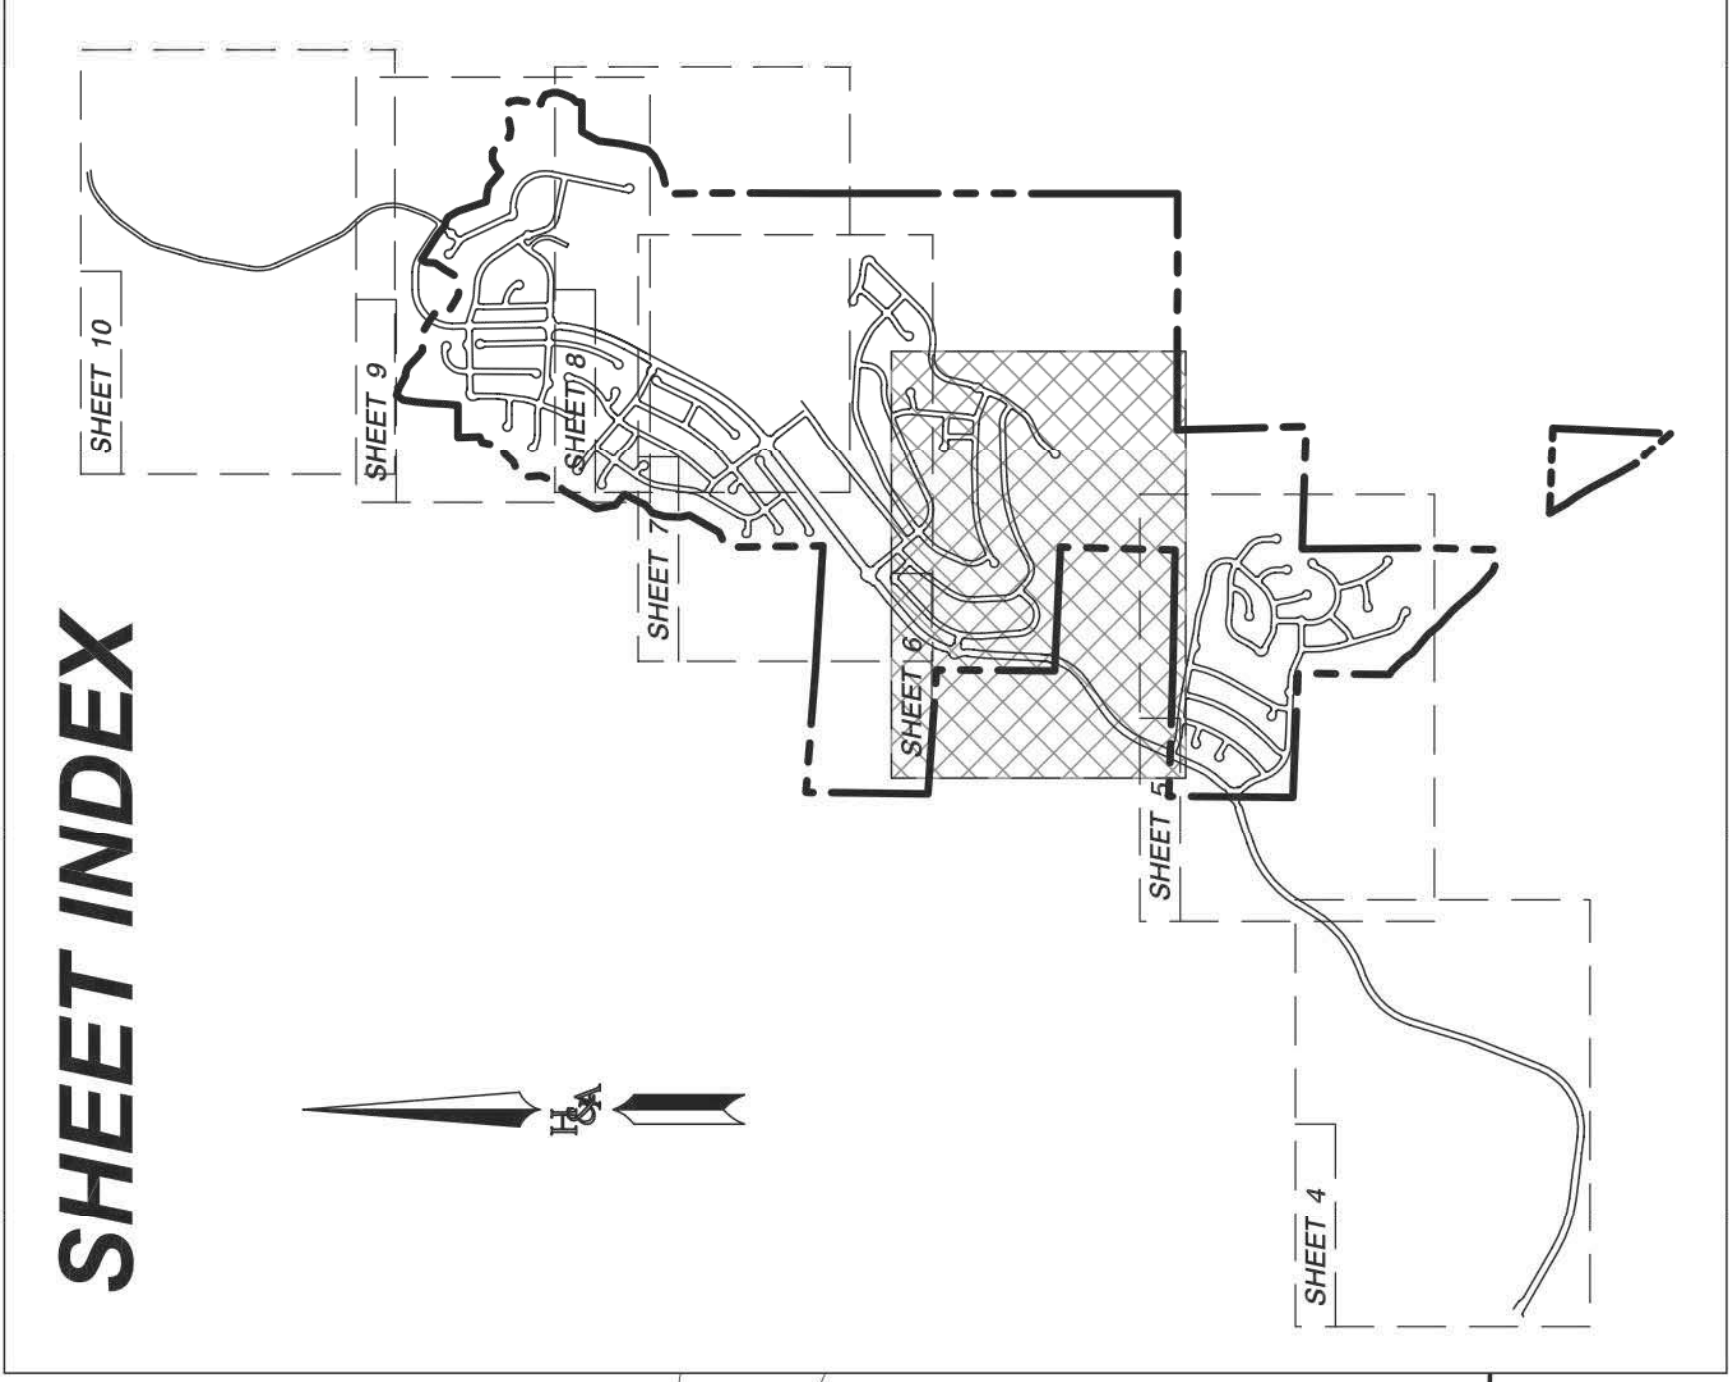


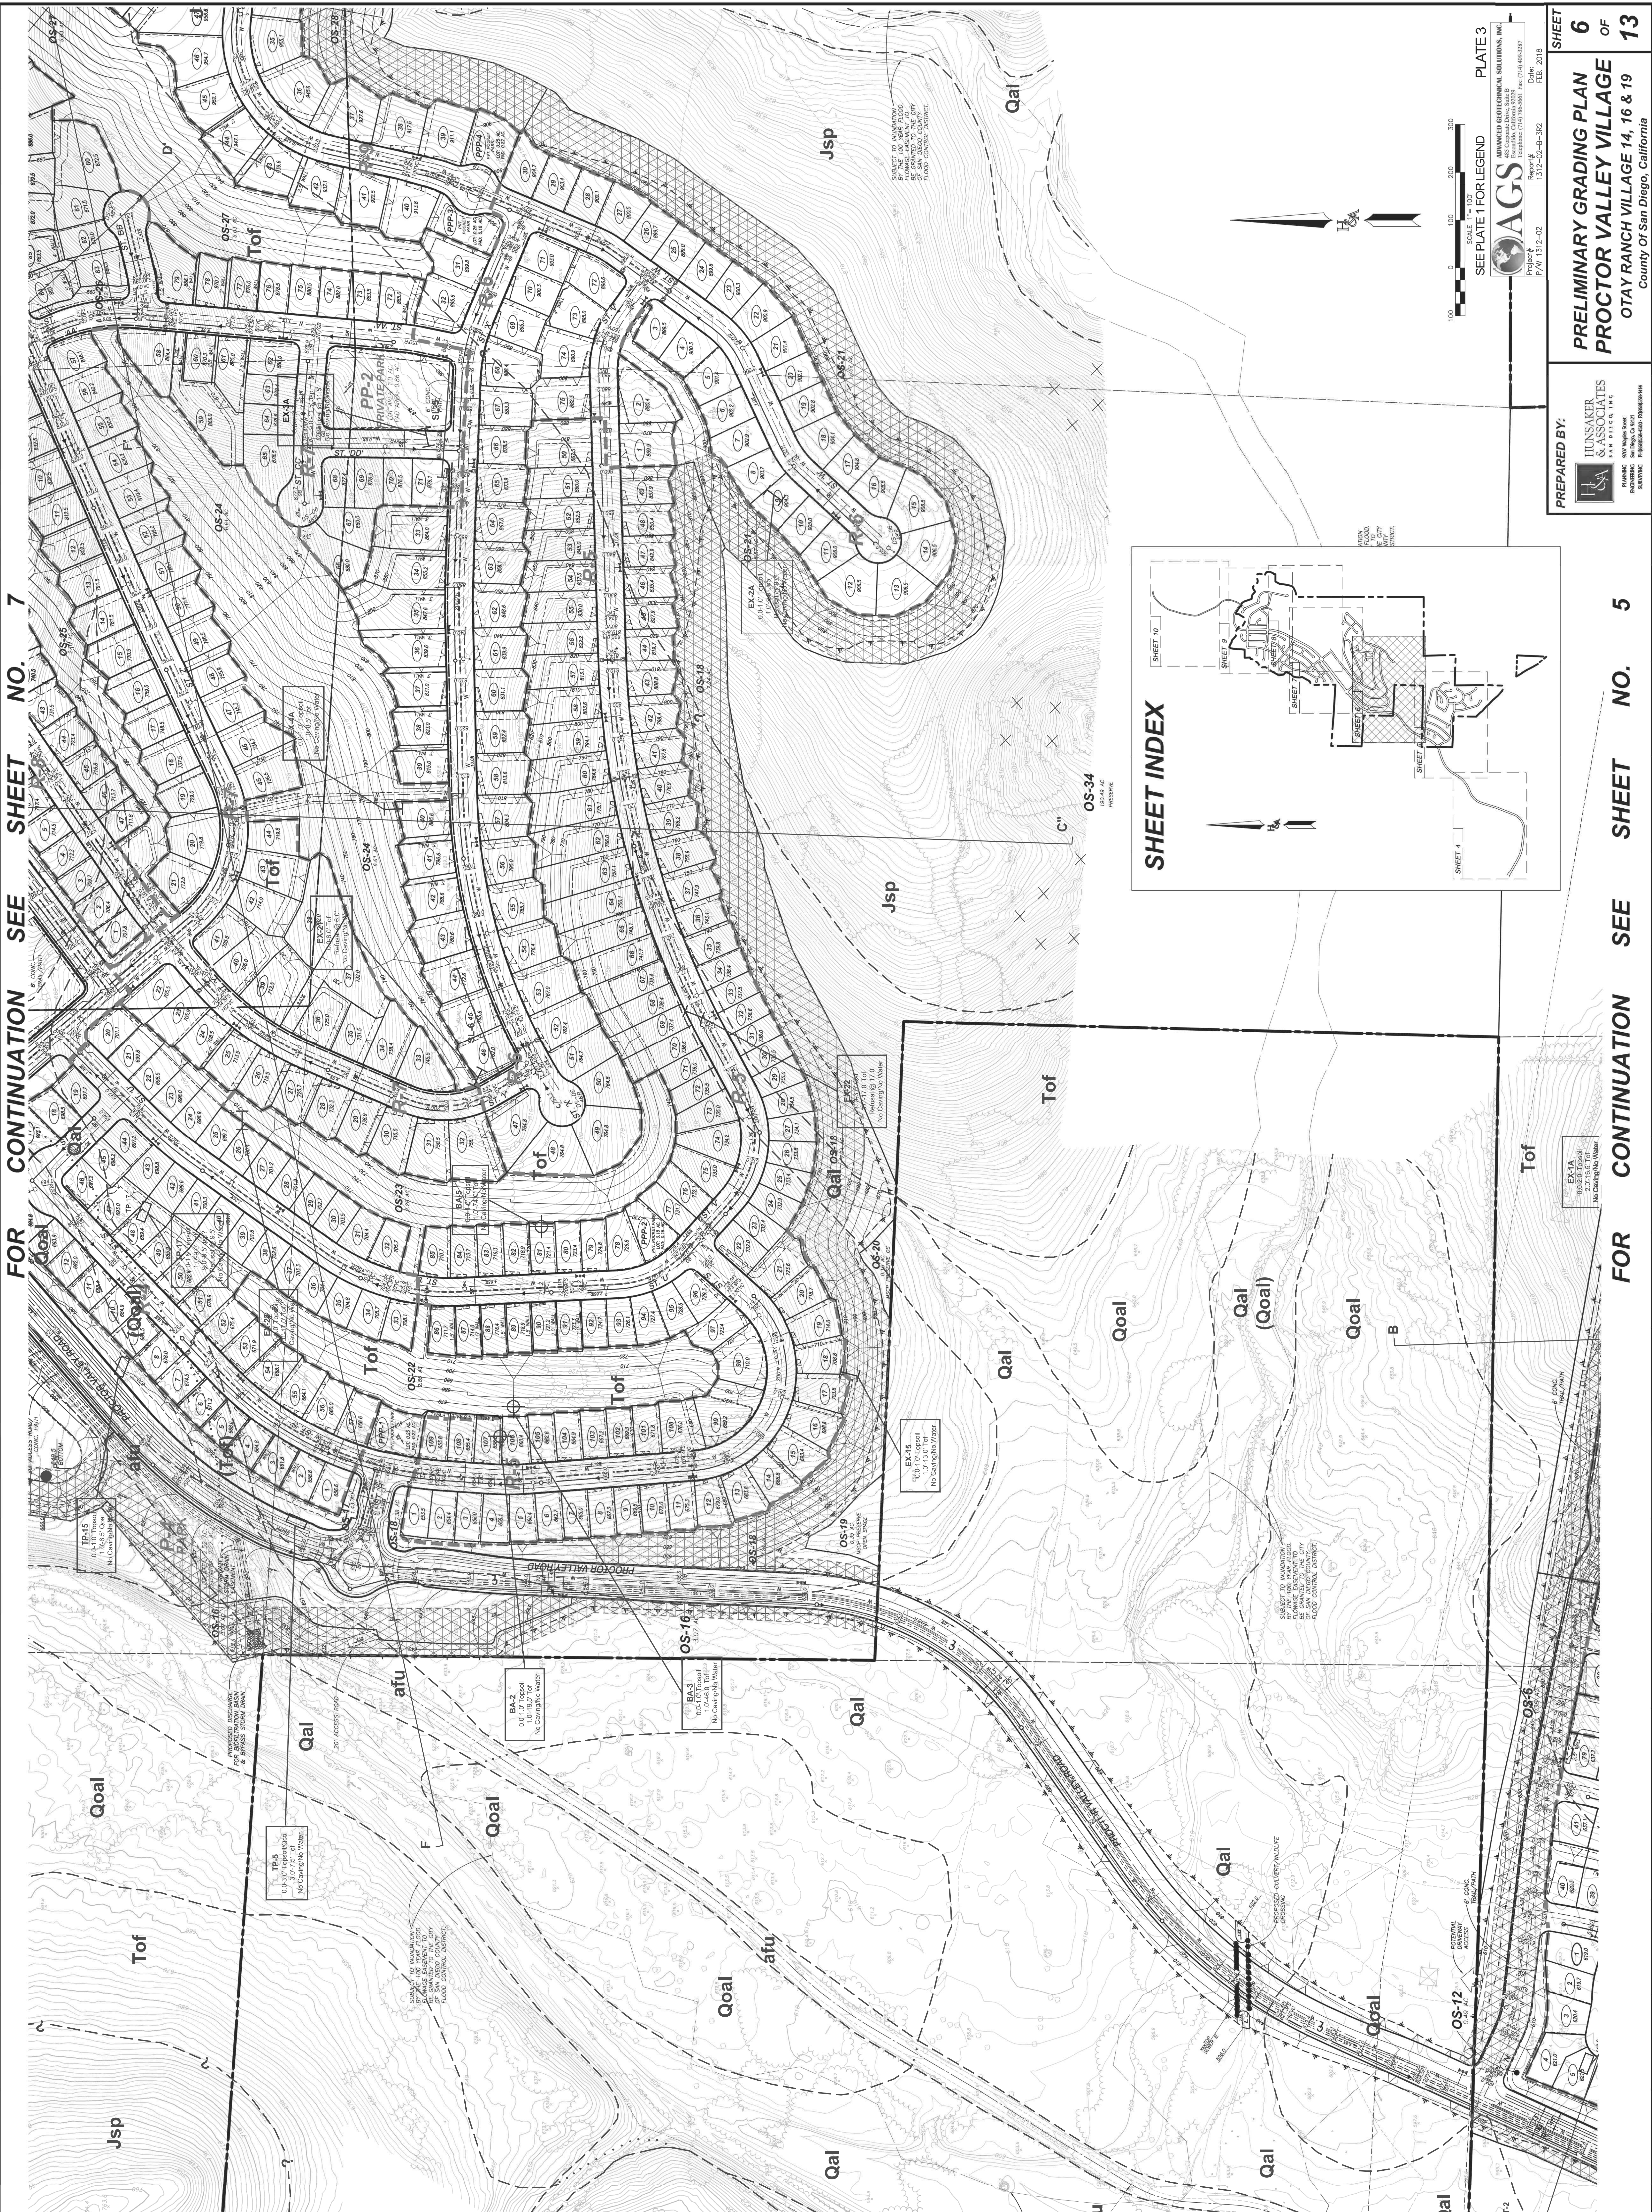

100 0 100 200 300
SCALE Feet
SEE PLATE 1 FOR LEGEND

AGS
Date: FEB. 2018

PREPARED BY:

**PRELIMINARY GRADING PLAN
PROCTOR VALLEY VILLAGE
OTAY RANCH VILLAGE 14, 16 & 19**
County Of San Diego, California

SHEET 6 OF 13