
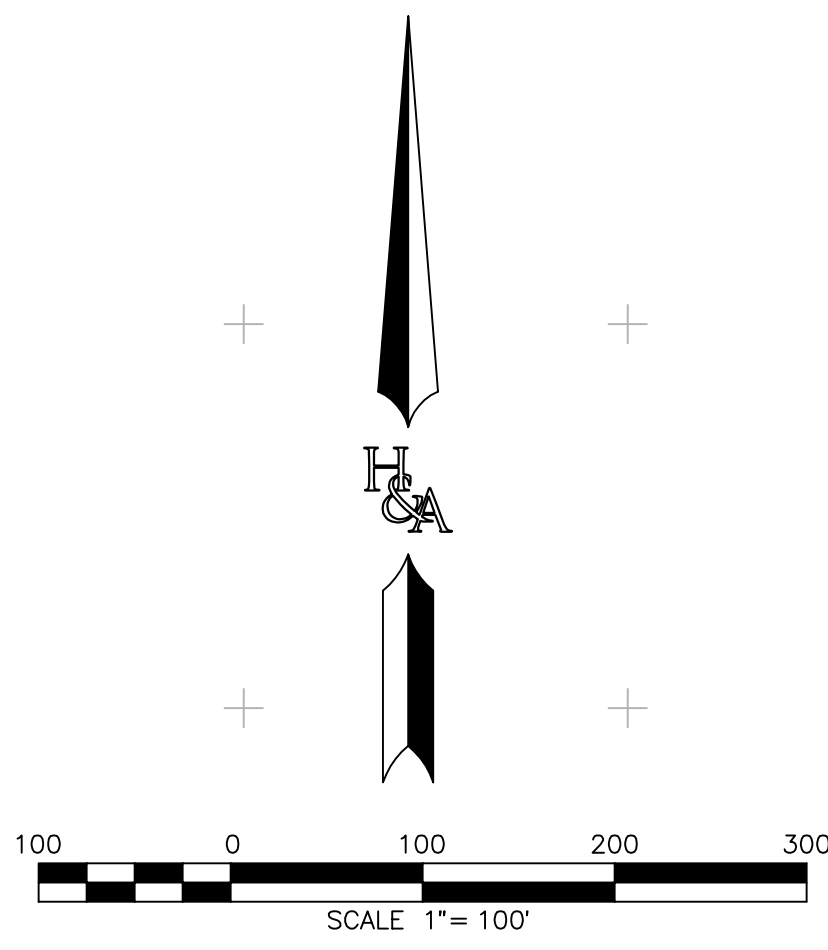
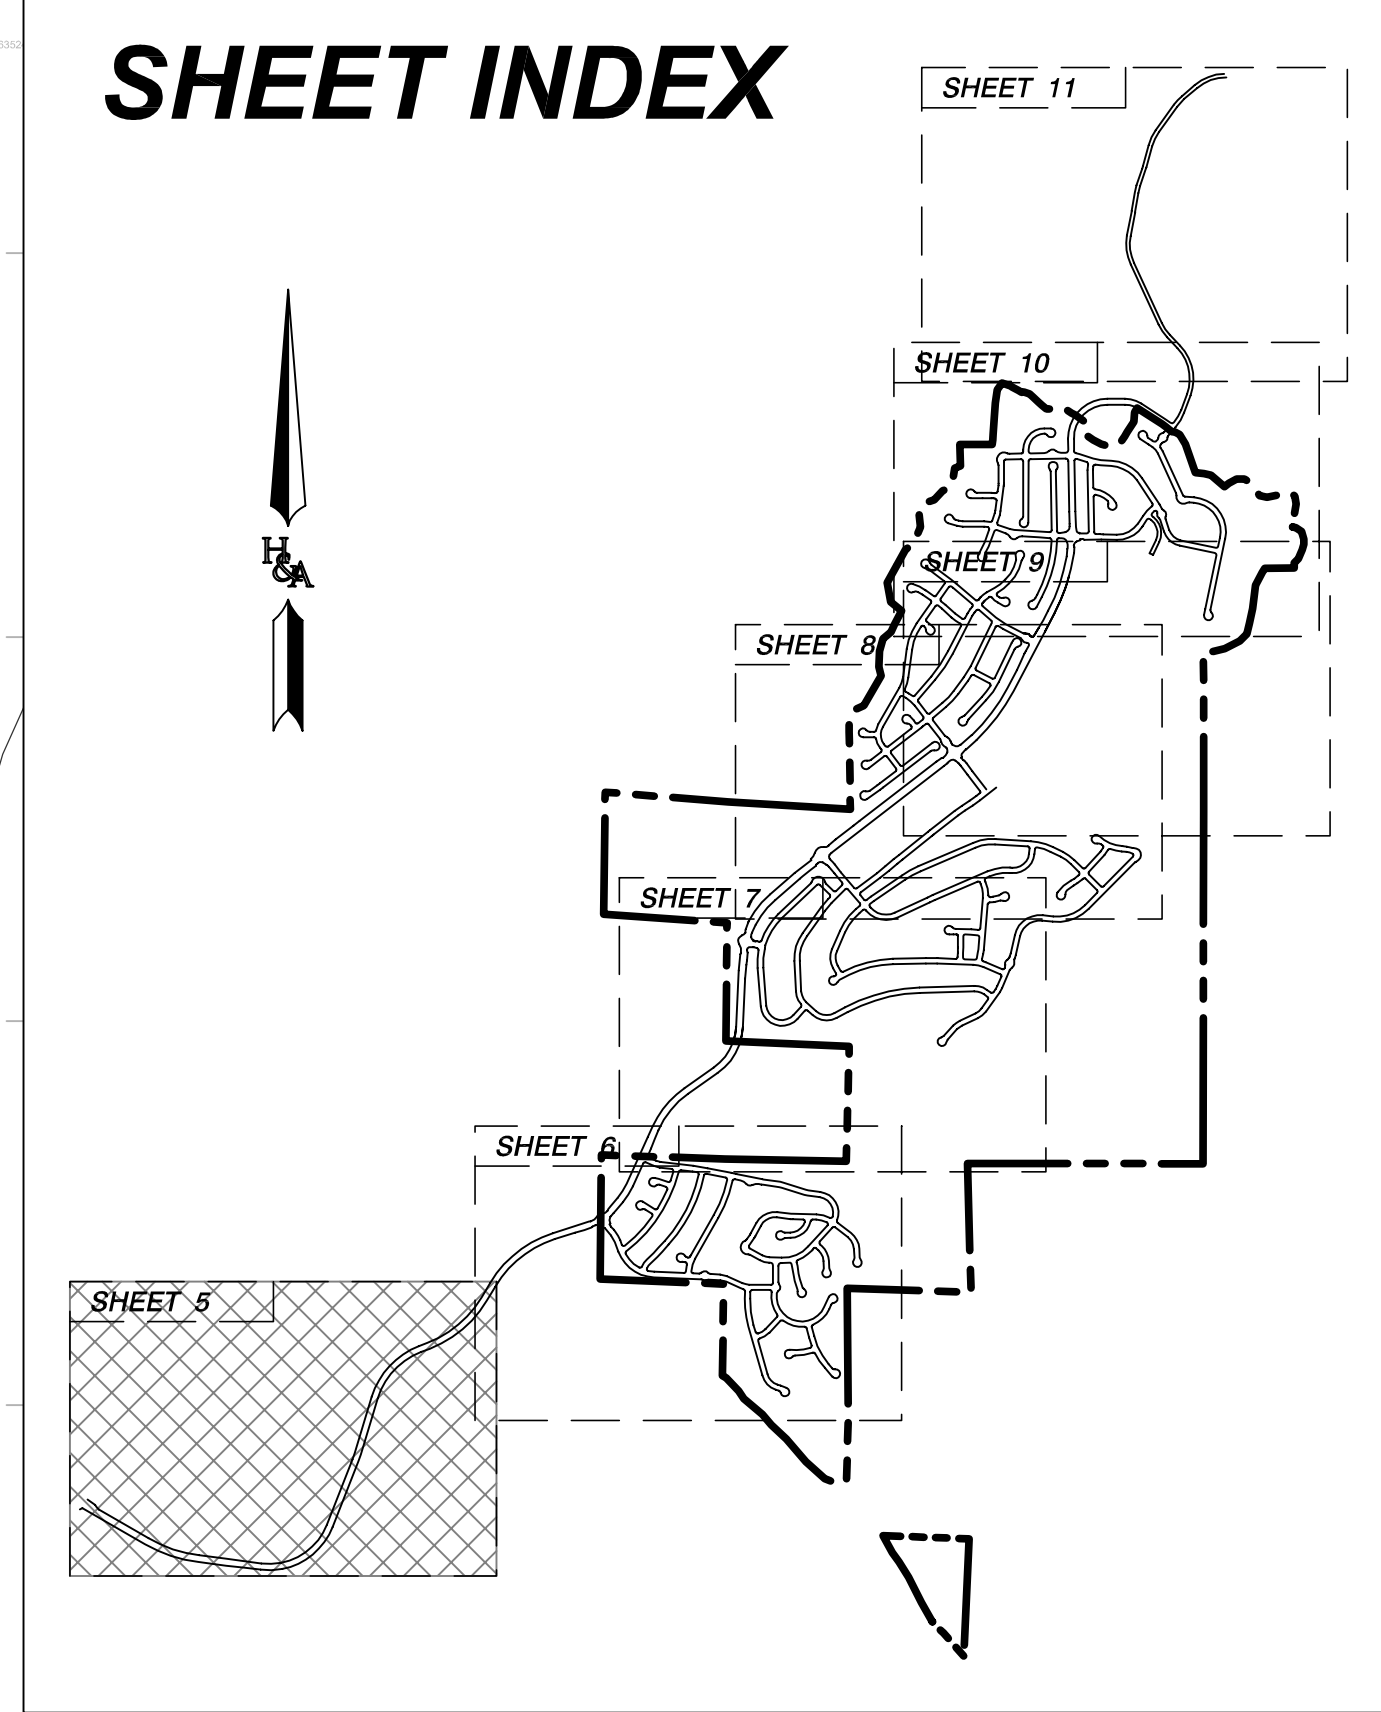


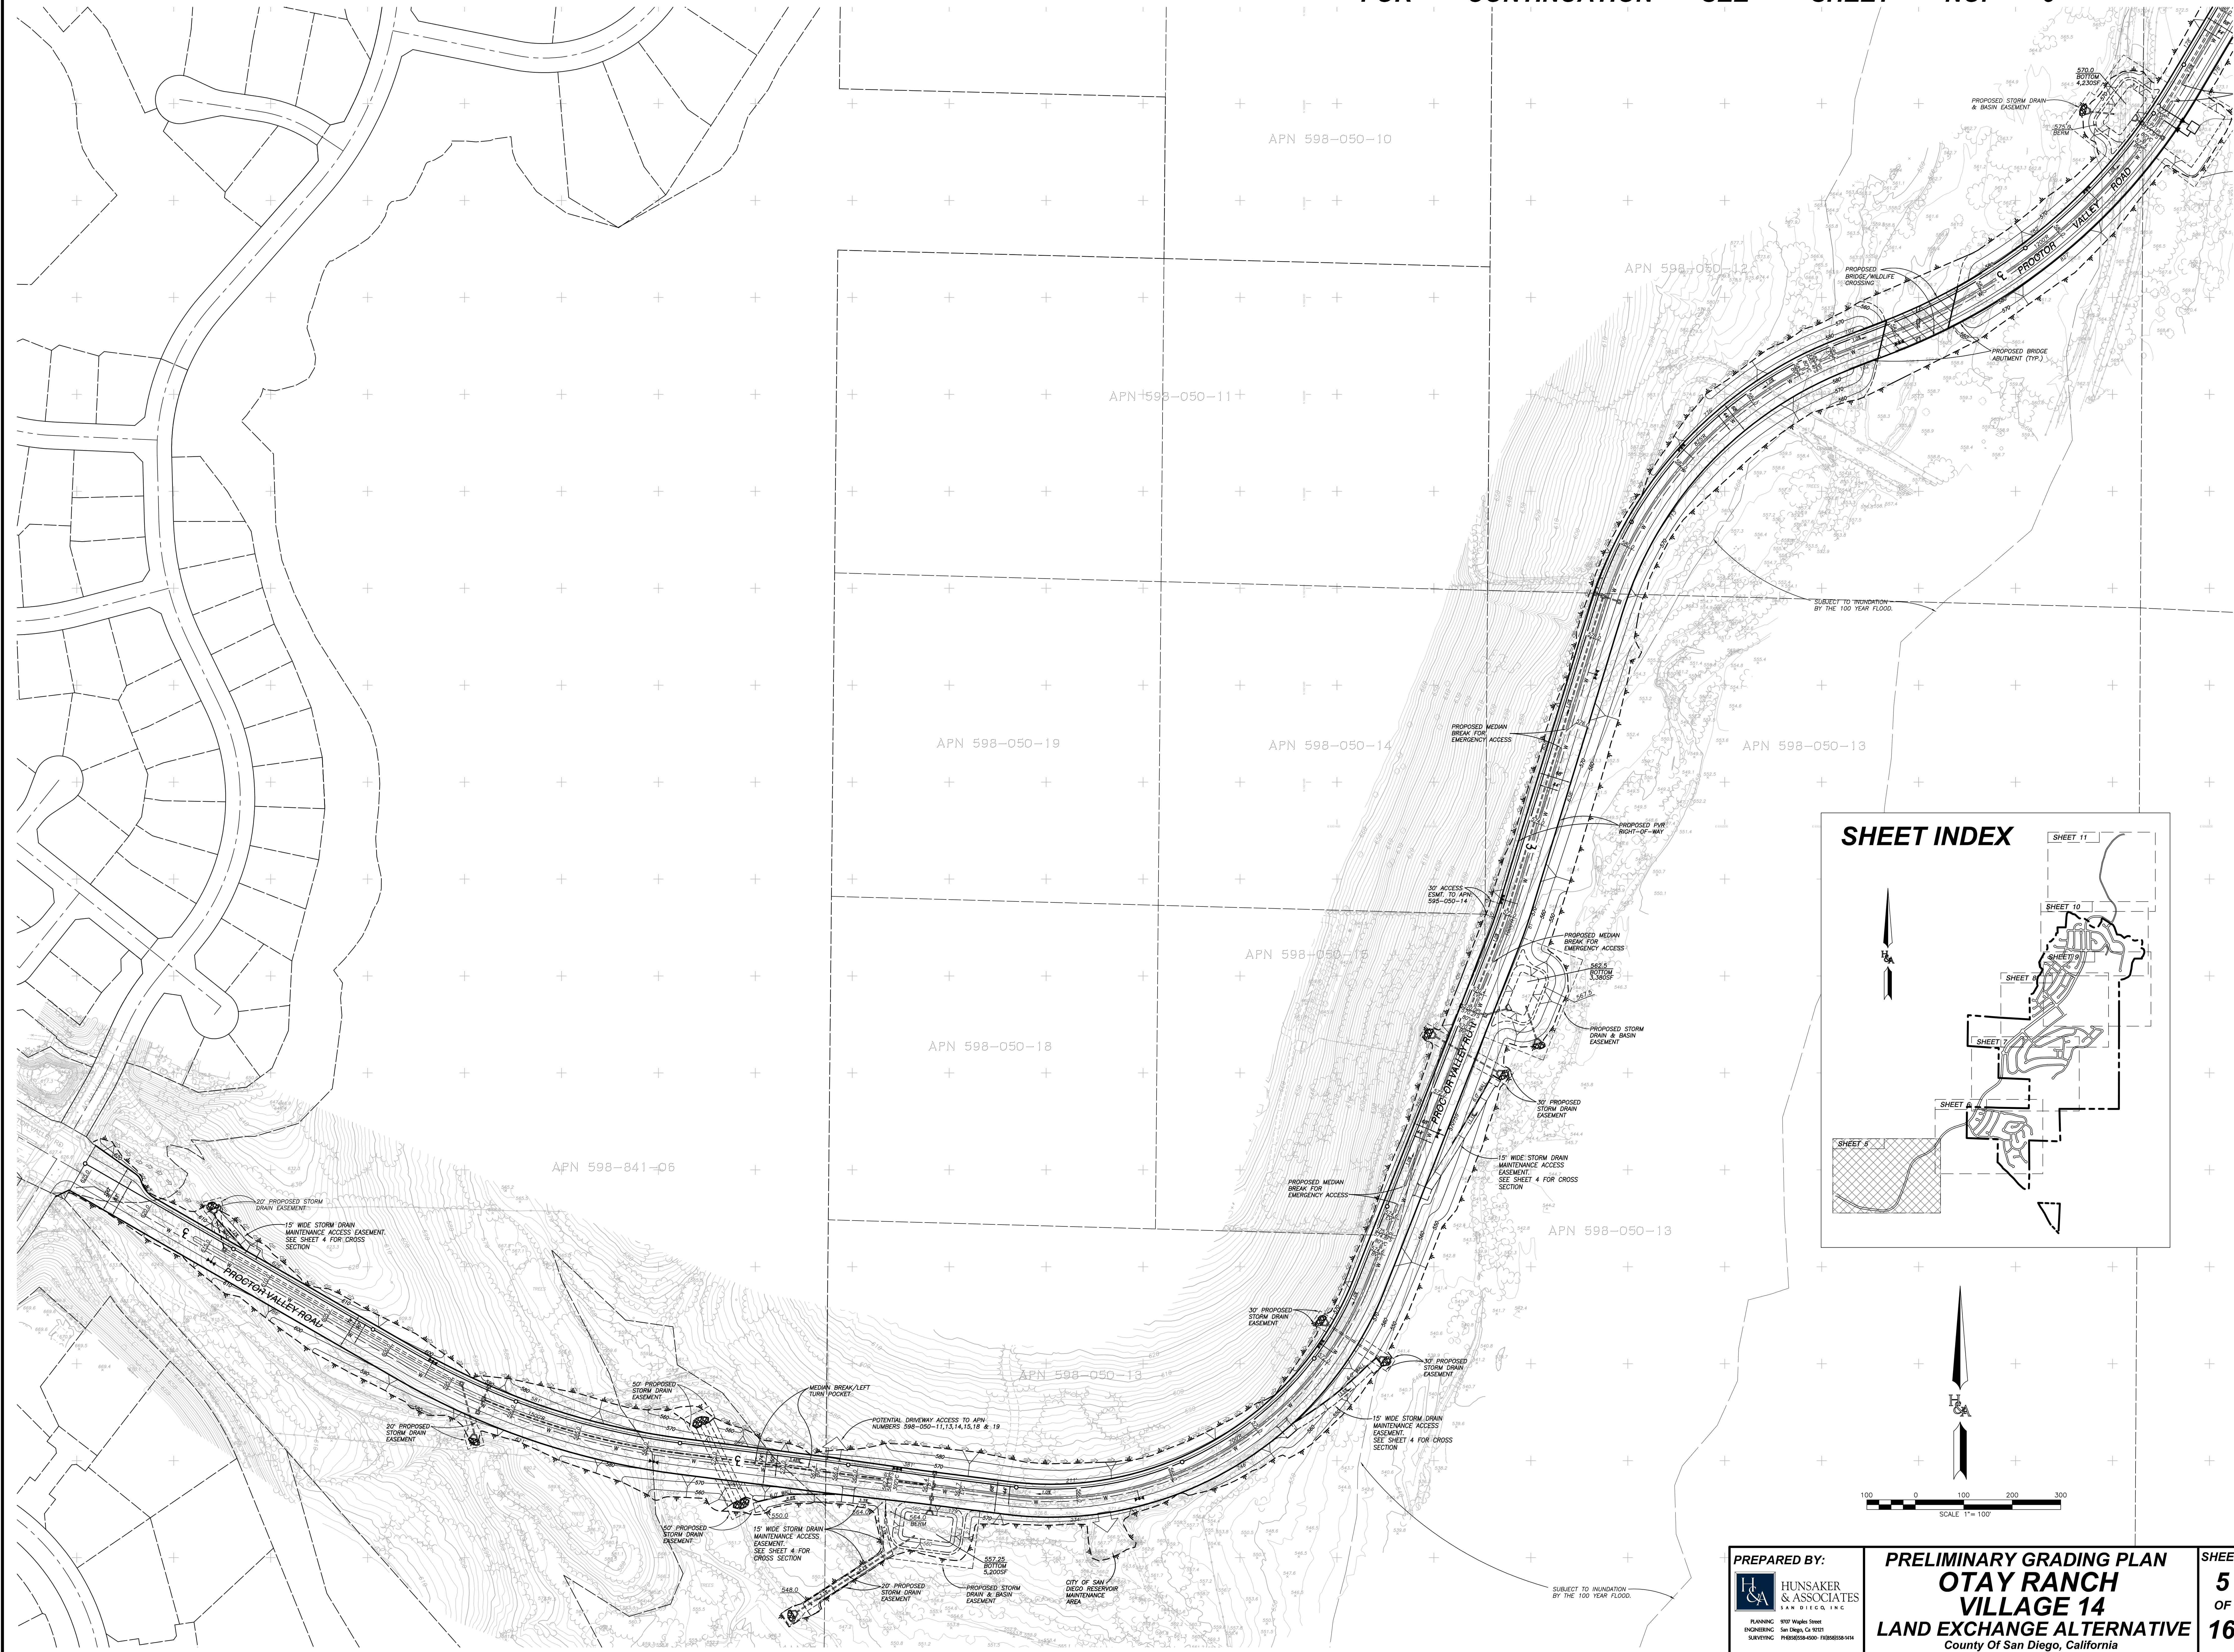

PREPARED BY:  HUNSAKER & ASSOCIATES PLANNING 9707 Waples Street ENGINEERING San Diego, CA 92121 SURVEYING PH808058-6500 PH808058-5414	PRELIMINARY GRADING PLAN OTAY RANCH VILLAGE 14 LAND EXCHANGE ALTERNATIVE County Of San Diego, California	SHEET 5 OF 16
	R:\1235\&Pin\TM - Grading Plan (based on Land Swap)\Village 14 - PRELIM GRADING - SH 05.dwg[Feb-10-2018:09:31]	