

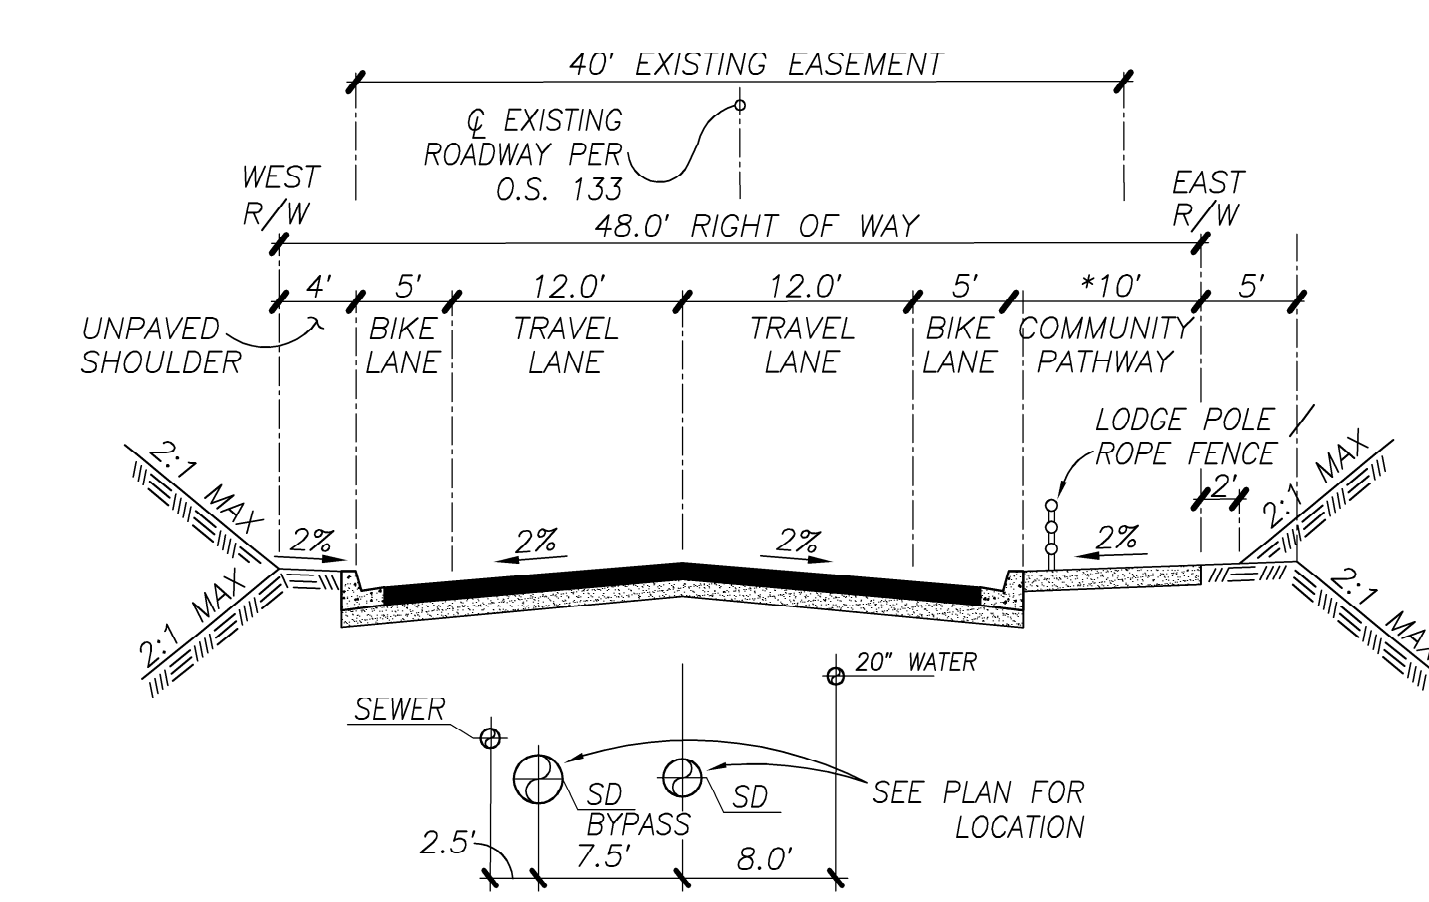
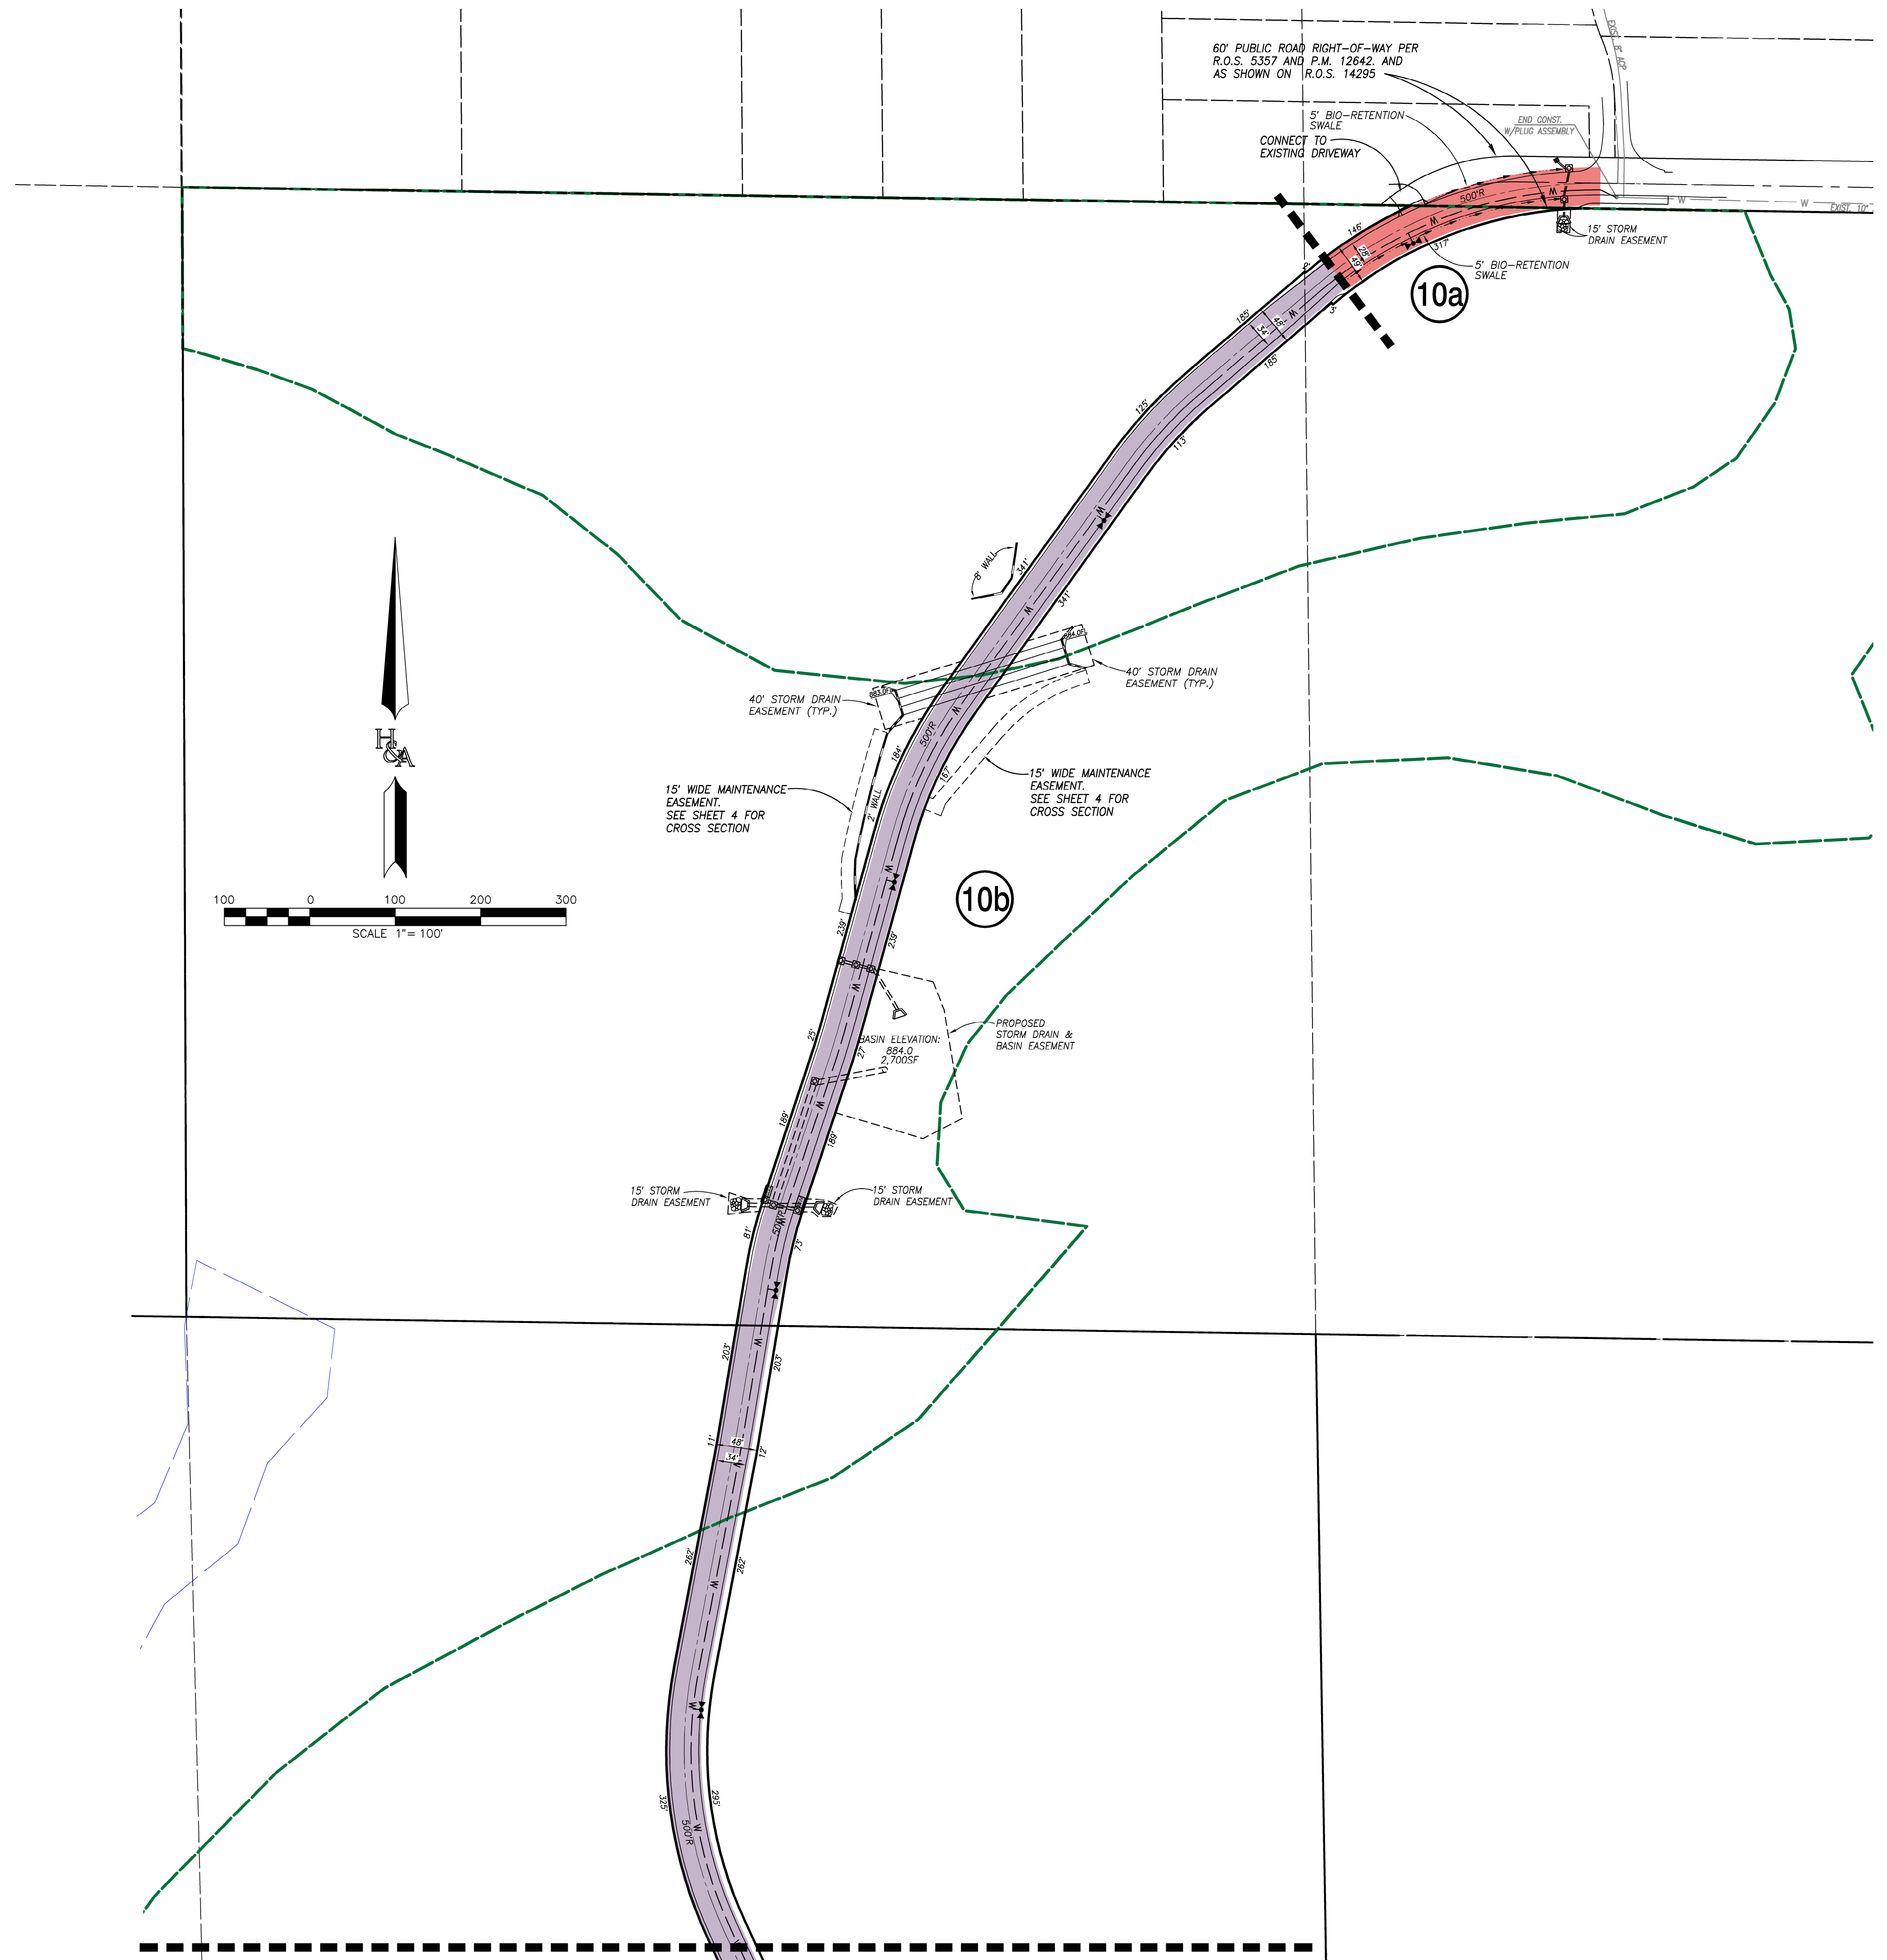


MATCH LINE

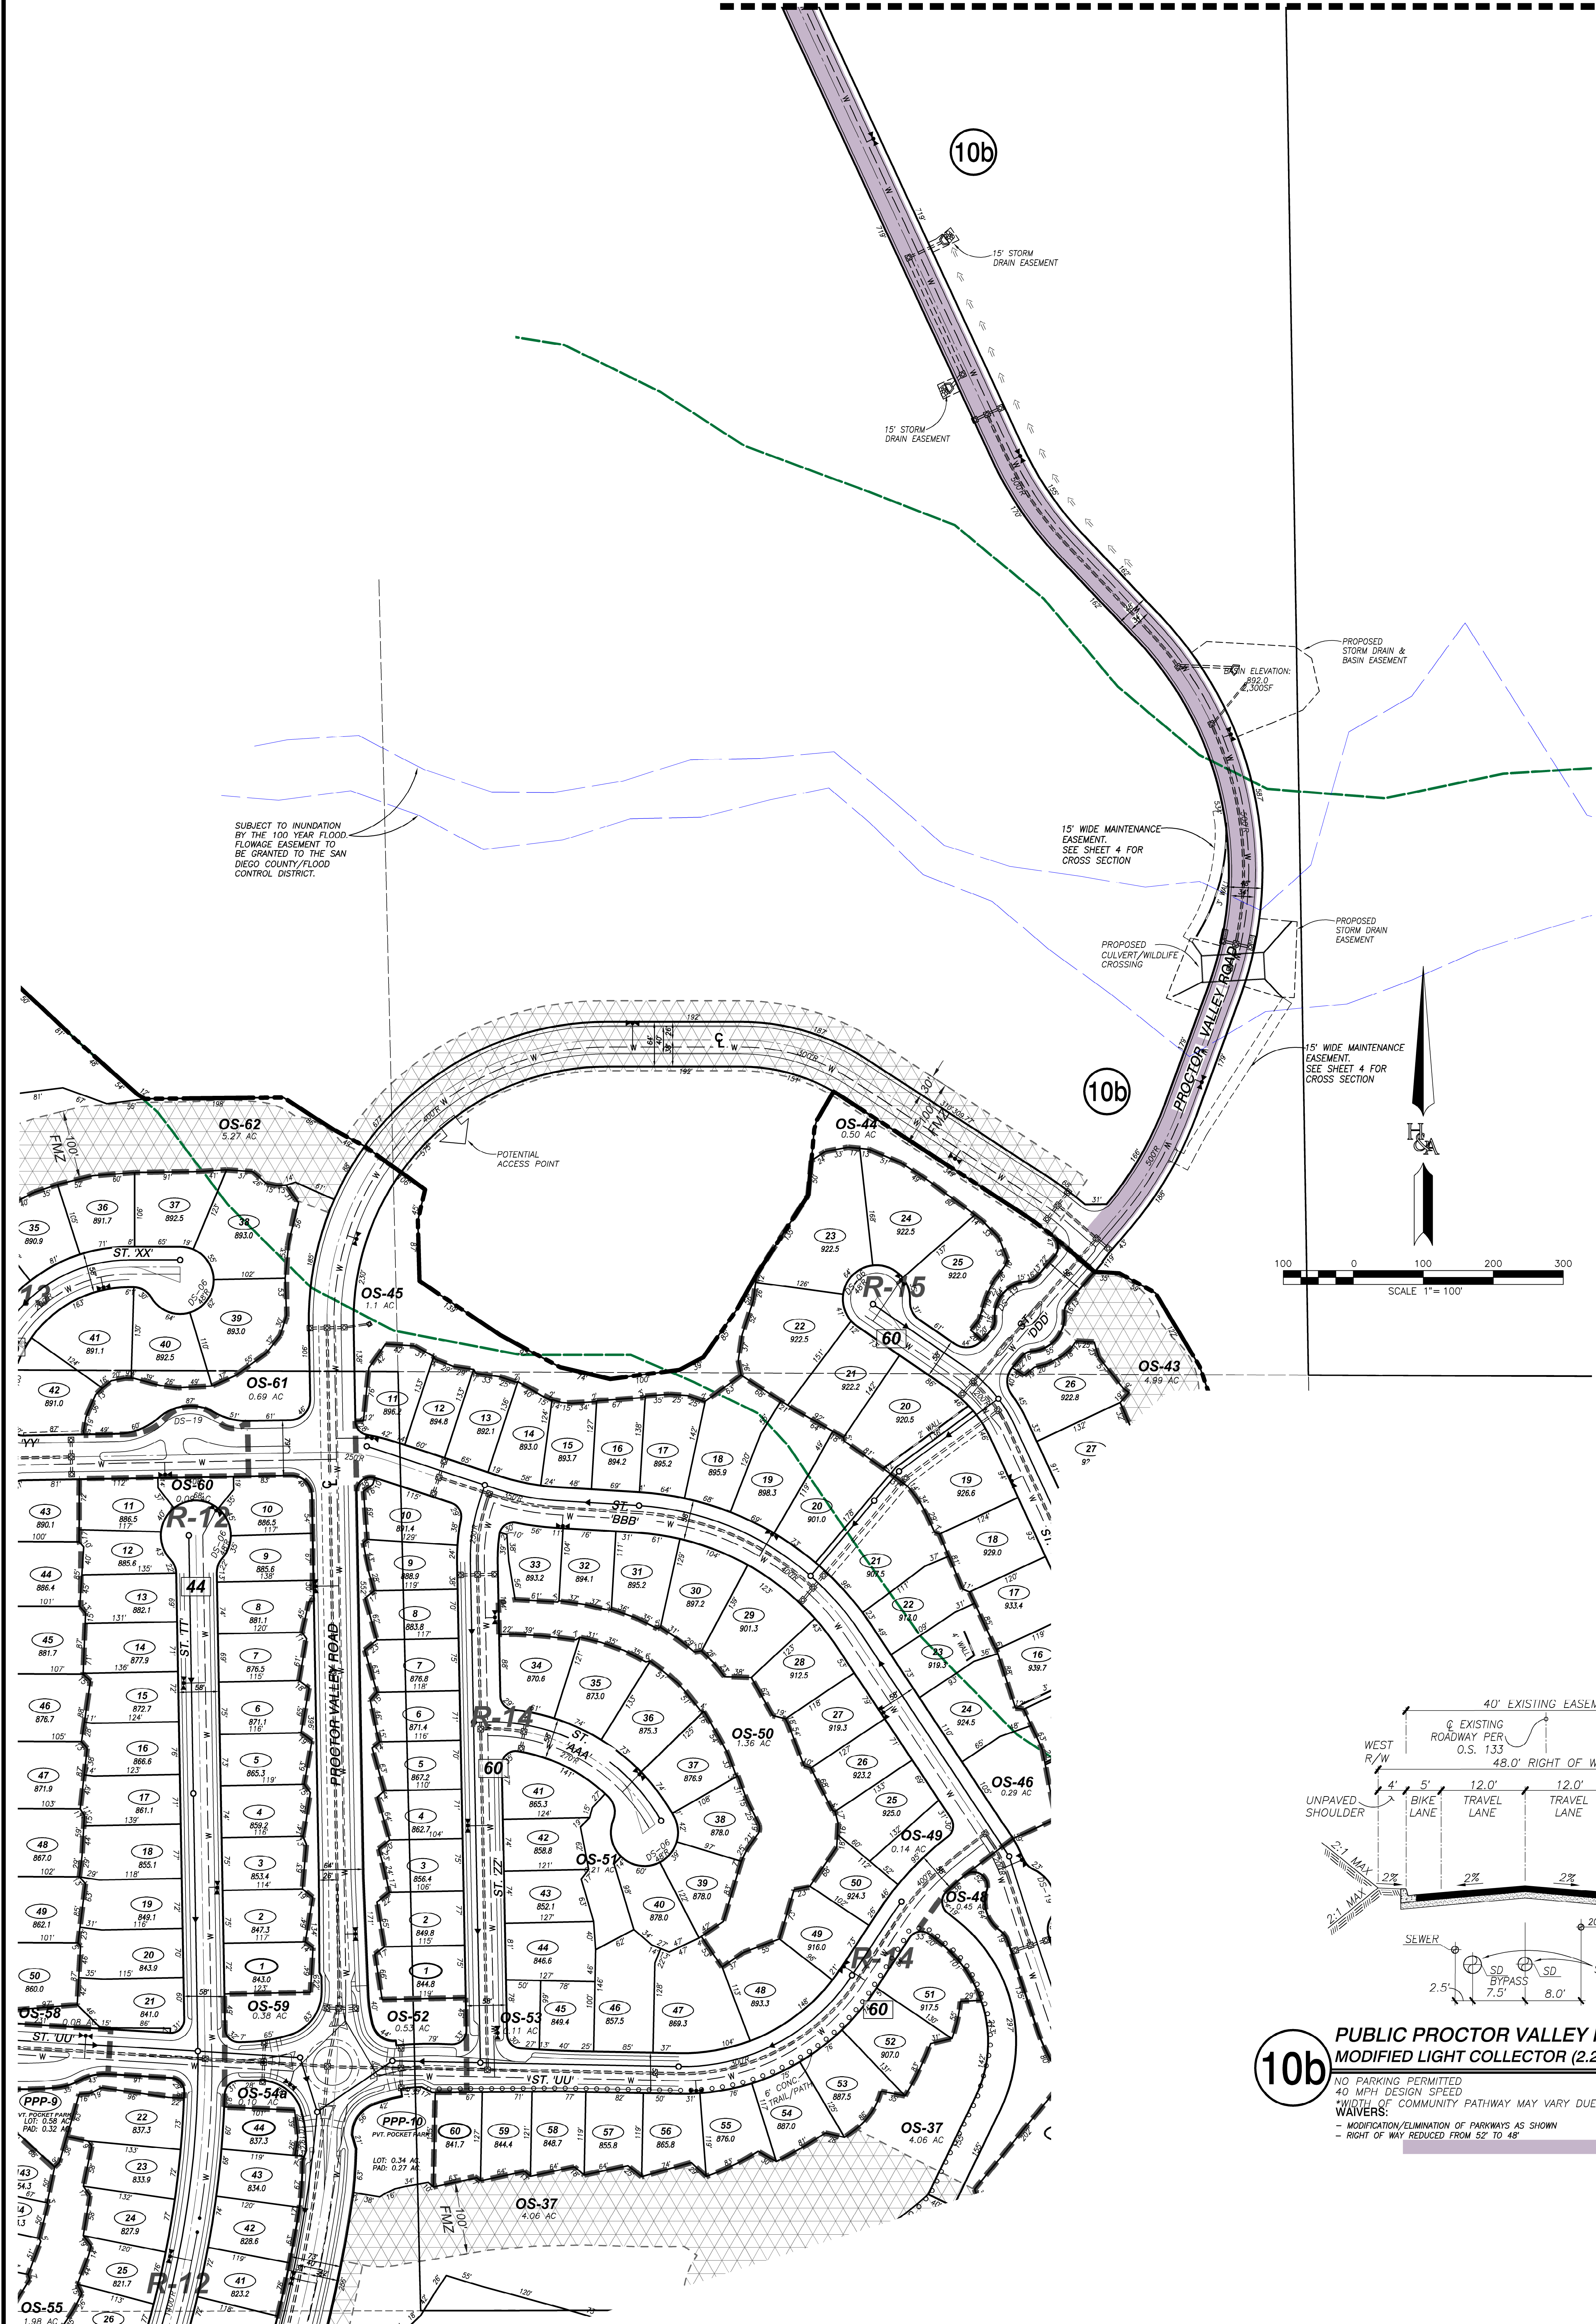

10b PUBLIC PROCTOR VALLEY ROAD/THRU STATE LANDS
MODIFIED LIGHT COLLECTOR (2.2F)

NO PARKING PERMITTED
40 MPH DESIGN SPEED
WIDTH OF COMMUNITY PATHWAY MAY VARY DUE TO INSTALLATION OF SIGNS FOR SHORT DISTANCES
WAIVERS:
- MODIFICATION/ELIMINATION OF PARKWAYS AS SHOWN
- RIGHT OF WAY REDUCED FROM 52' TO 48'

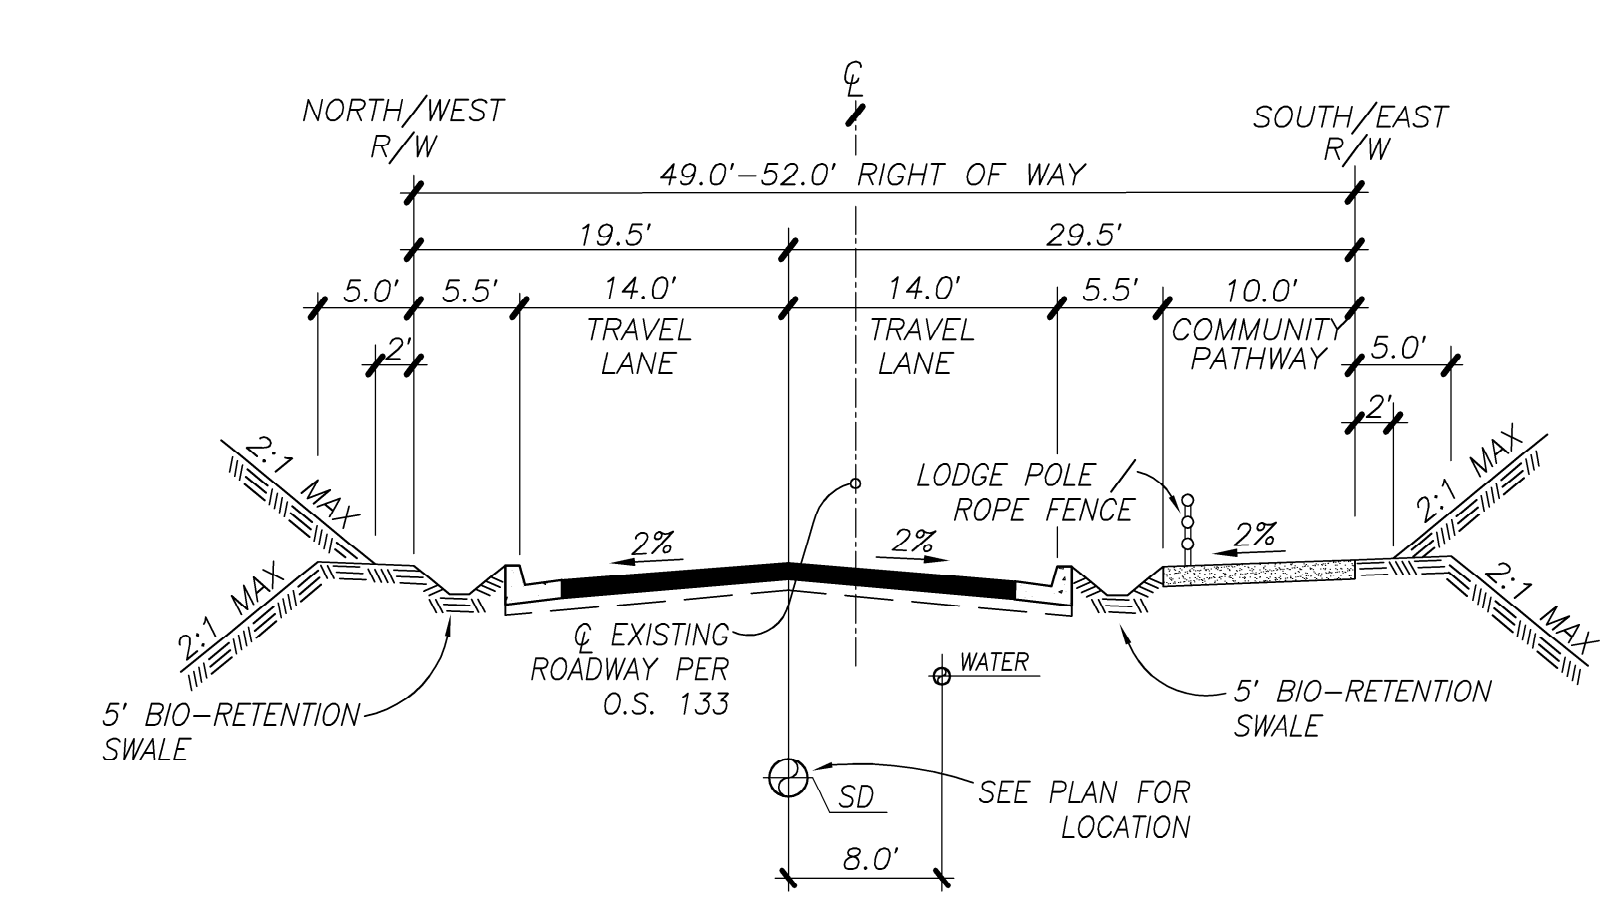

10a PUBLIC PROCTOR VALLEY ROAD
MODIFIED LIGHT COLLECTOR (2.2F)

NO PARKING PERMITTED
40 MPH DESIGN SPEED
WAIVERS:
- MODIFICATION/ELIMINATION OF PARKWAYS AS SHOWN
- RIGHT OF WAY REDUCED FROM 52' TO 48'

PROCTOR VALLEY ROAD NORTH OPTION

PREPARED BY: HUNSAKER & ASSOCIATES SAN DIEGO, CA PLANNING: 9700 Waples Street ENGINEERING: San Diego, CA 92121 SURVEYING: PROJ000000-0000 - PROJ000000-0000	TENTATIVE MAP OTAY RANCH VILLAGE 14 LAND EXCHANGE ALTERNATIVE County Of San Diego, California	SHEET 15 OF 16
---	---	-----------------------------------