


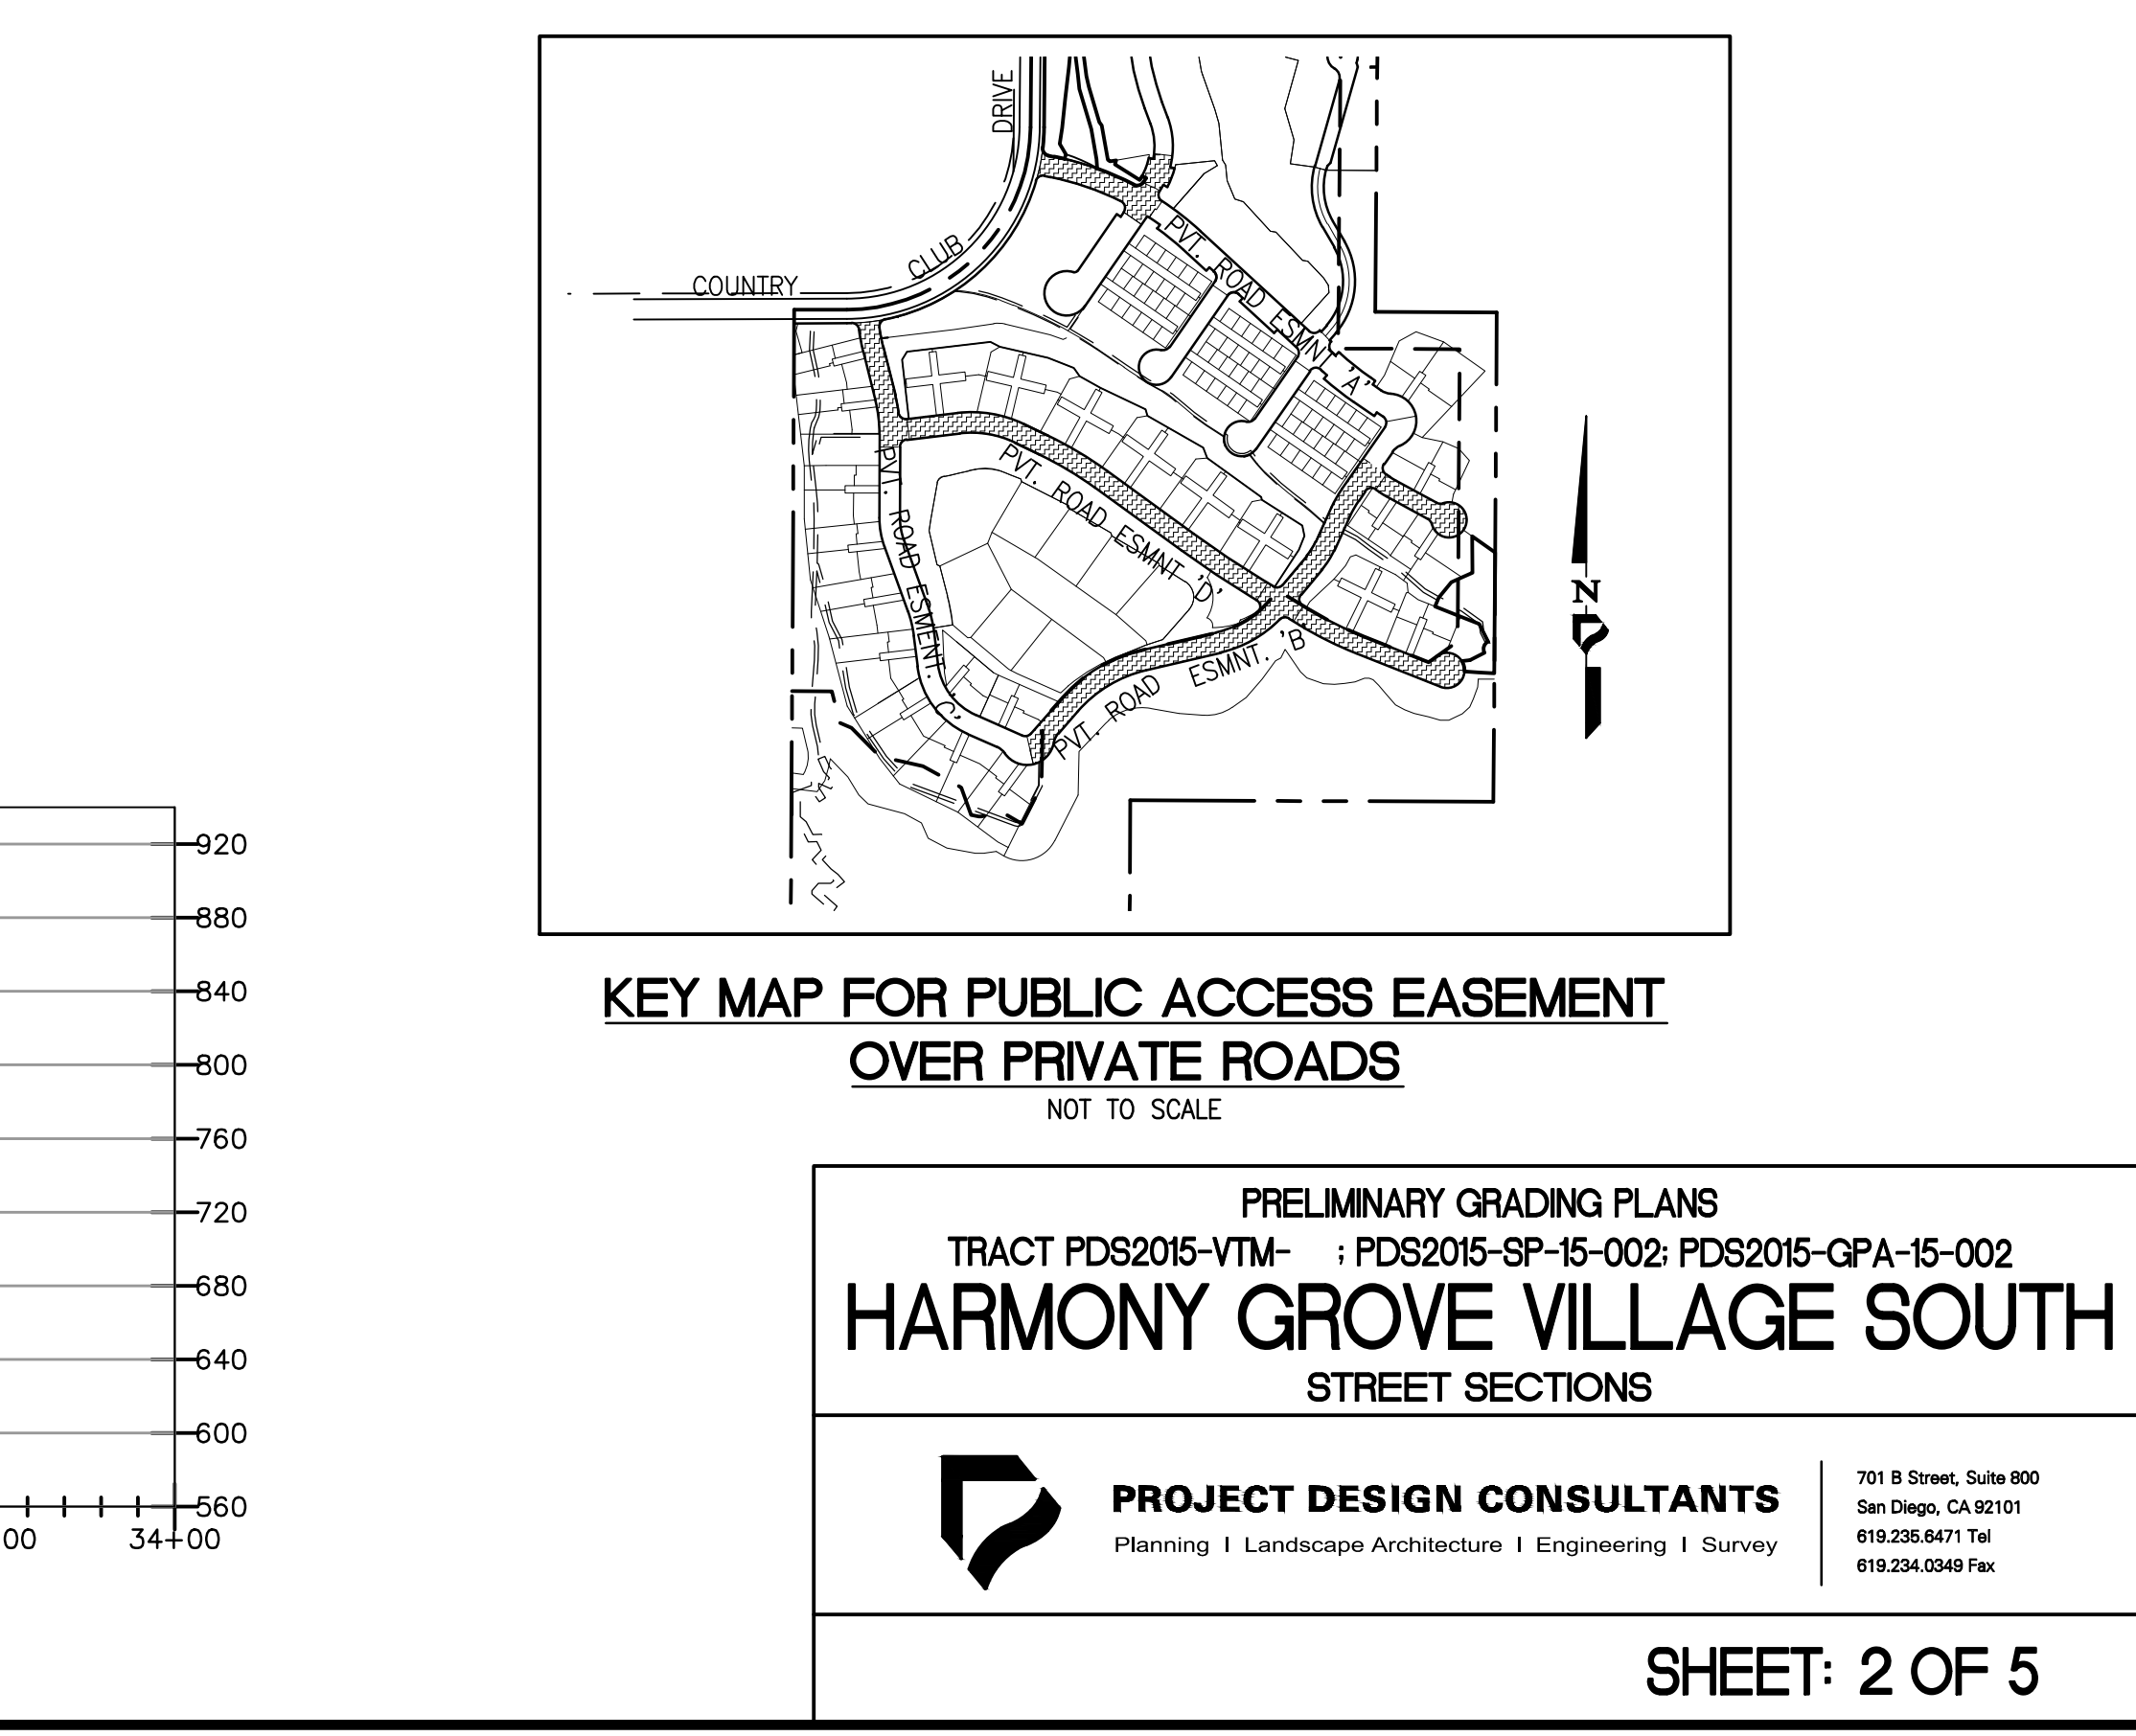
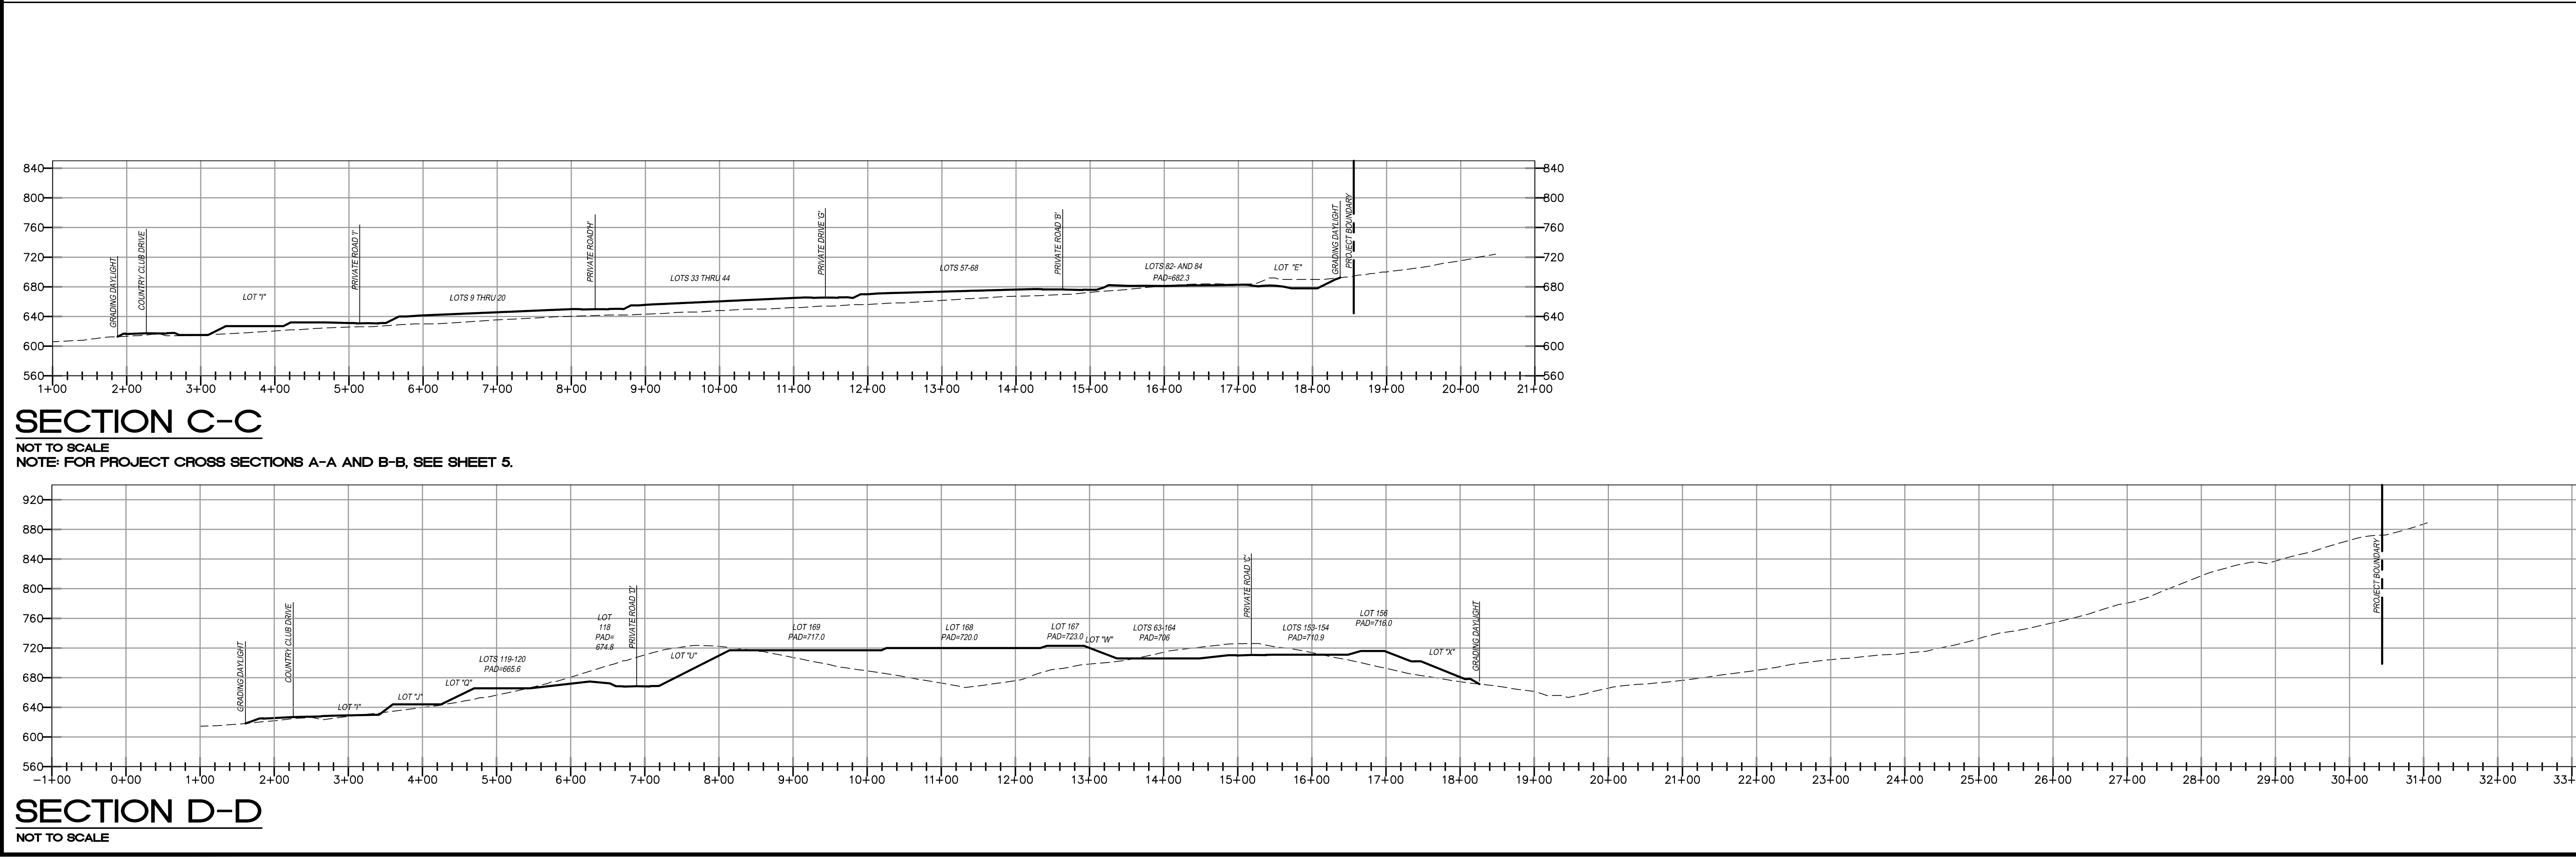
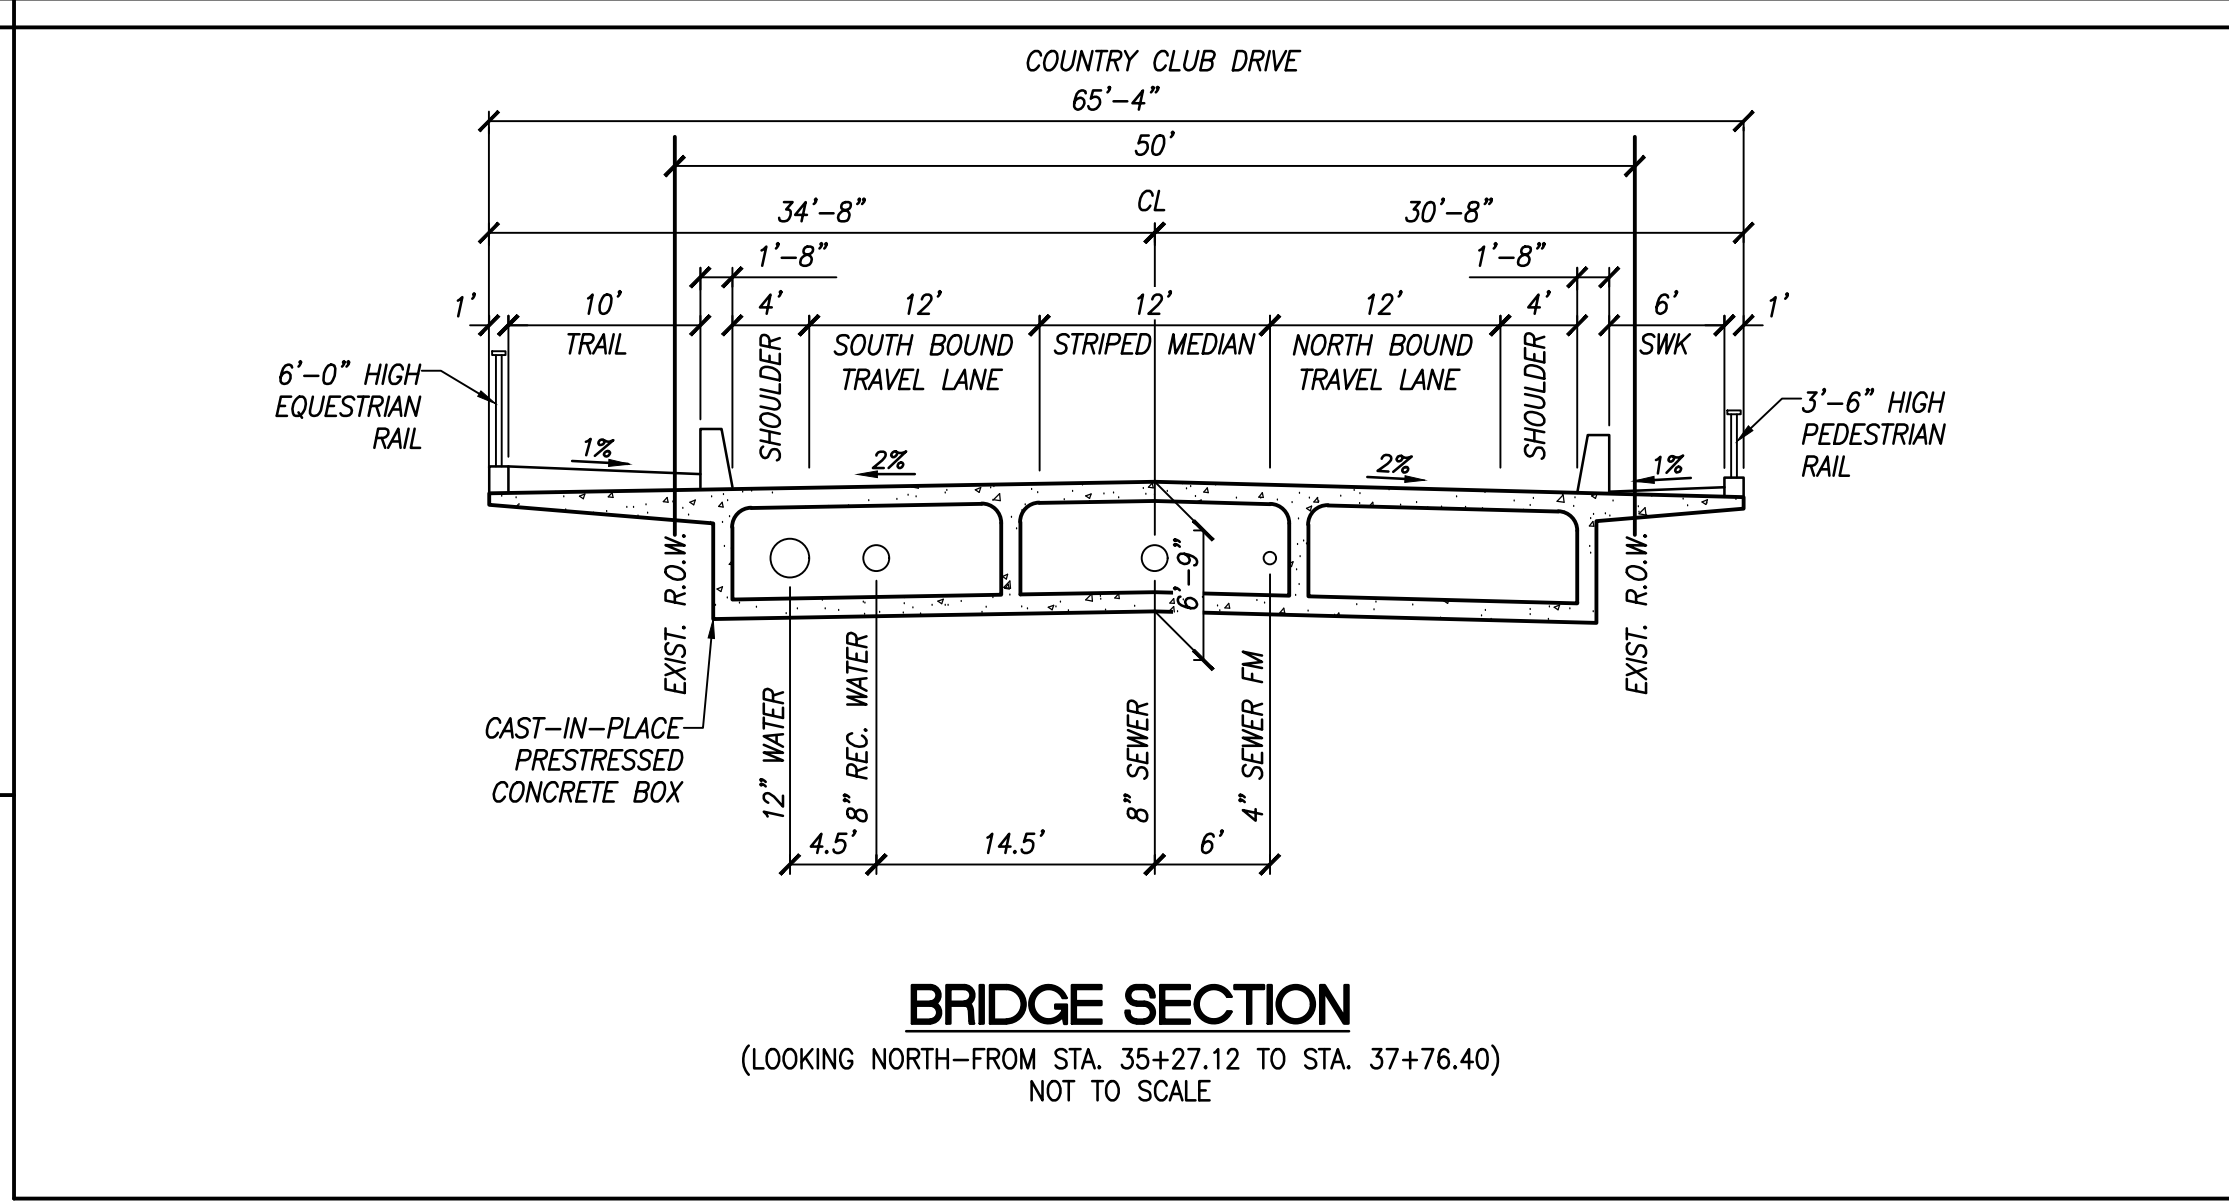
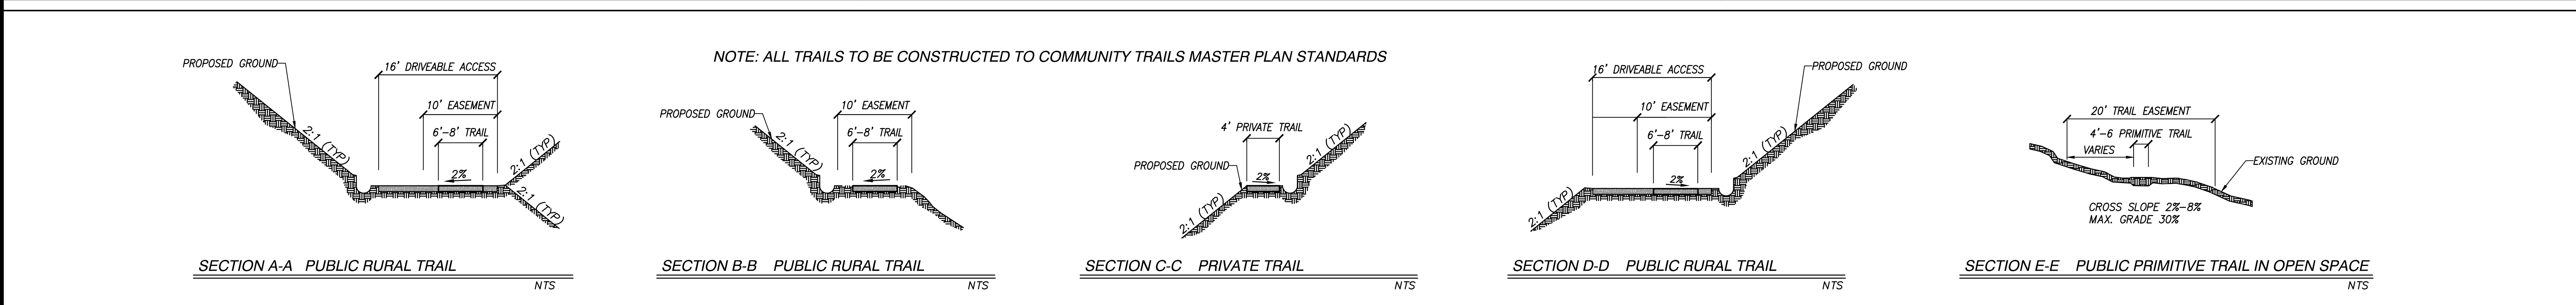
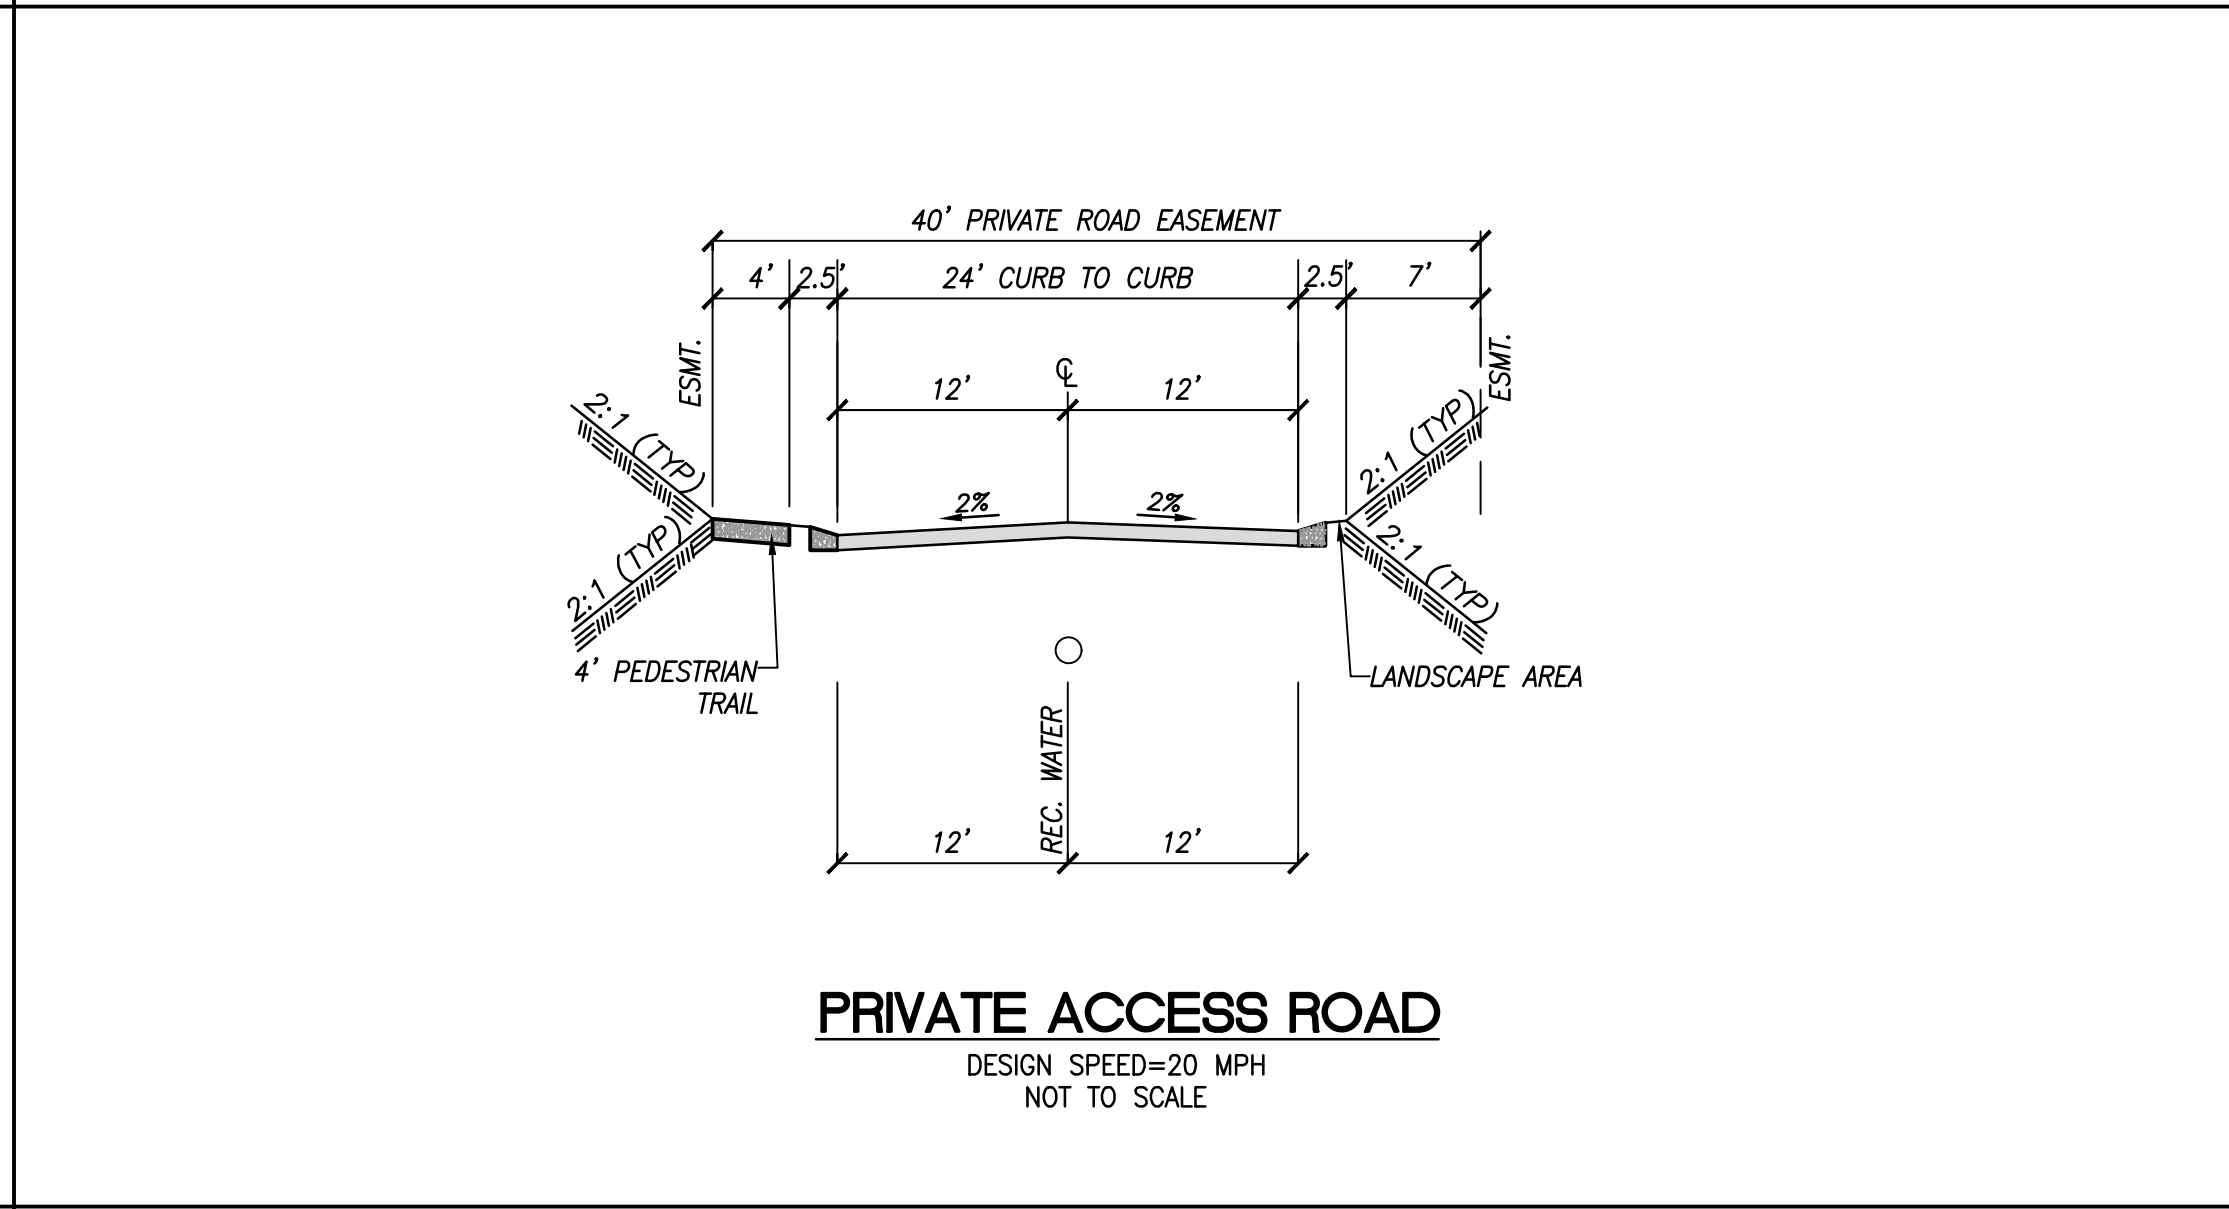
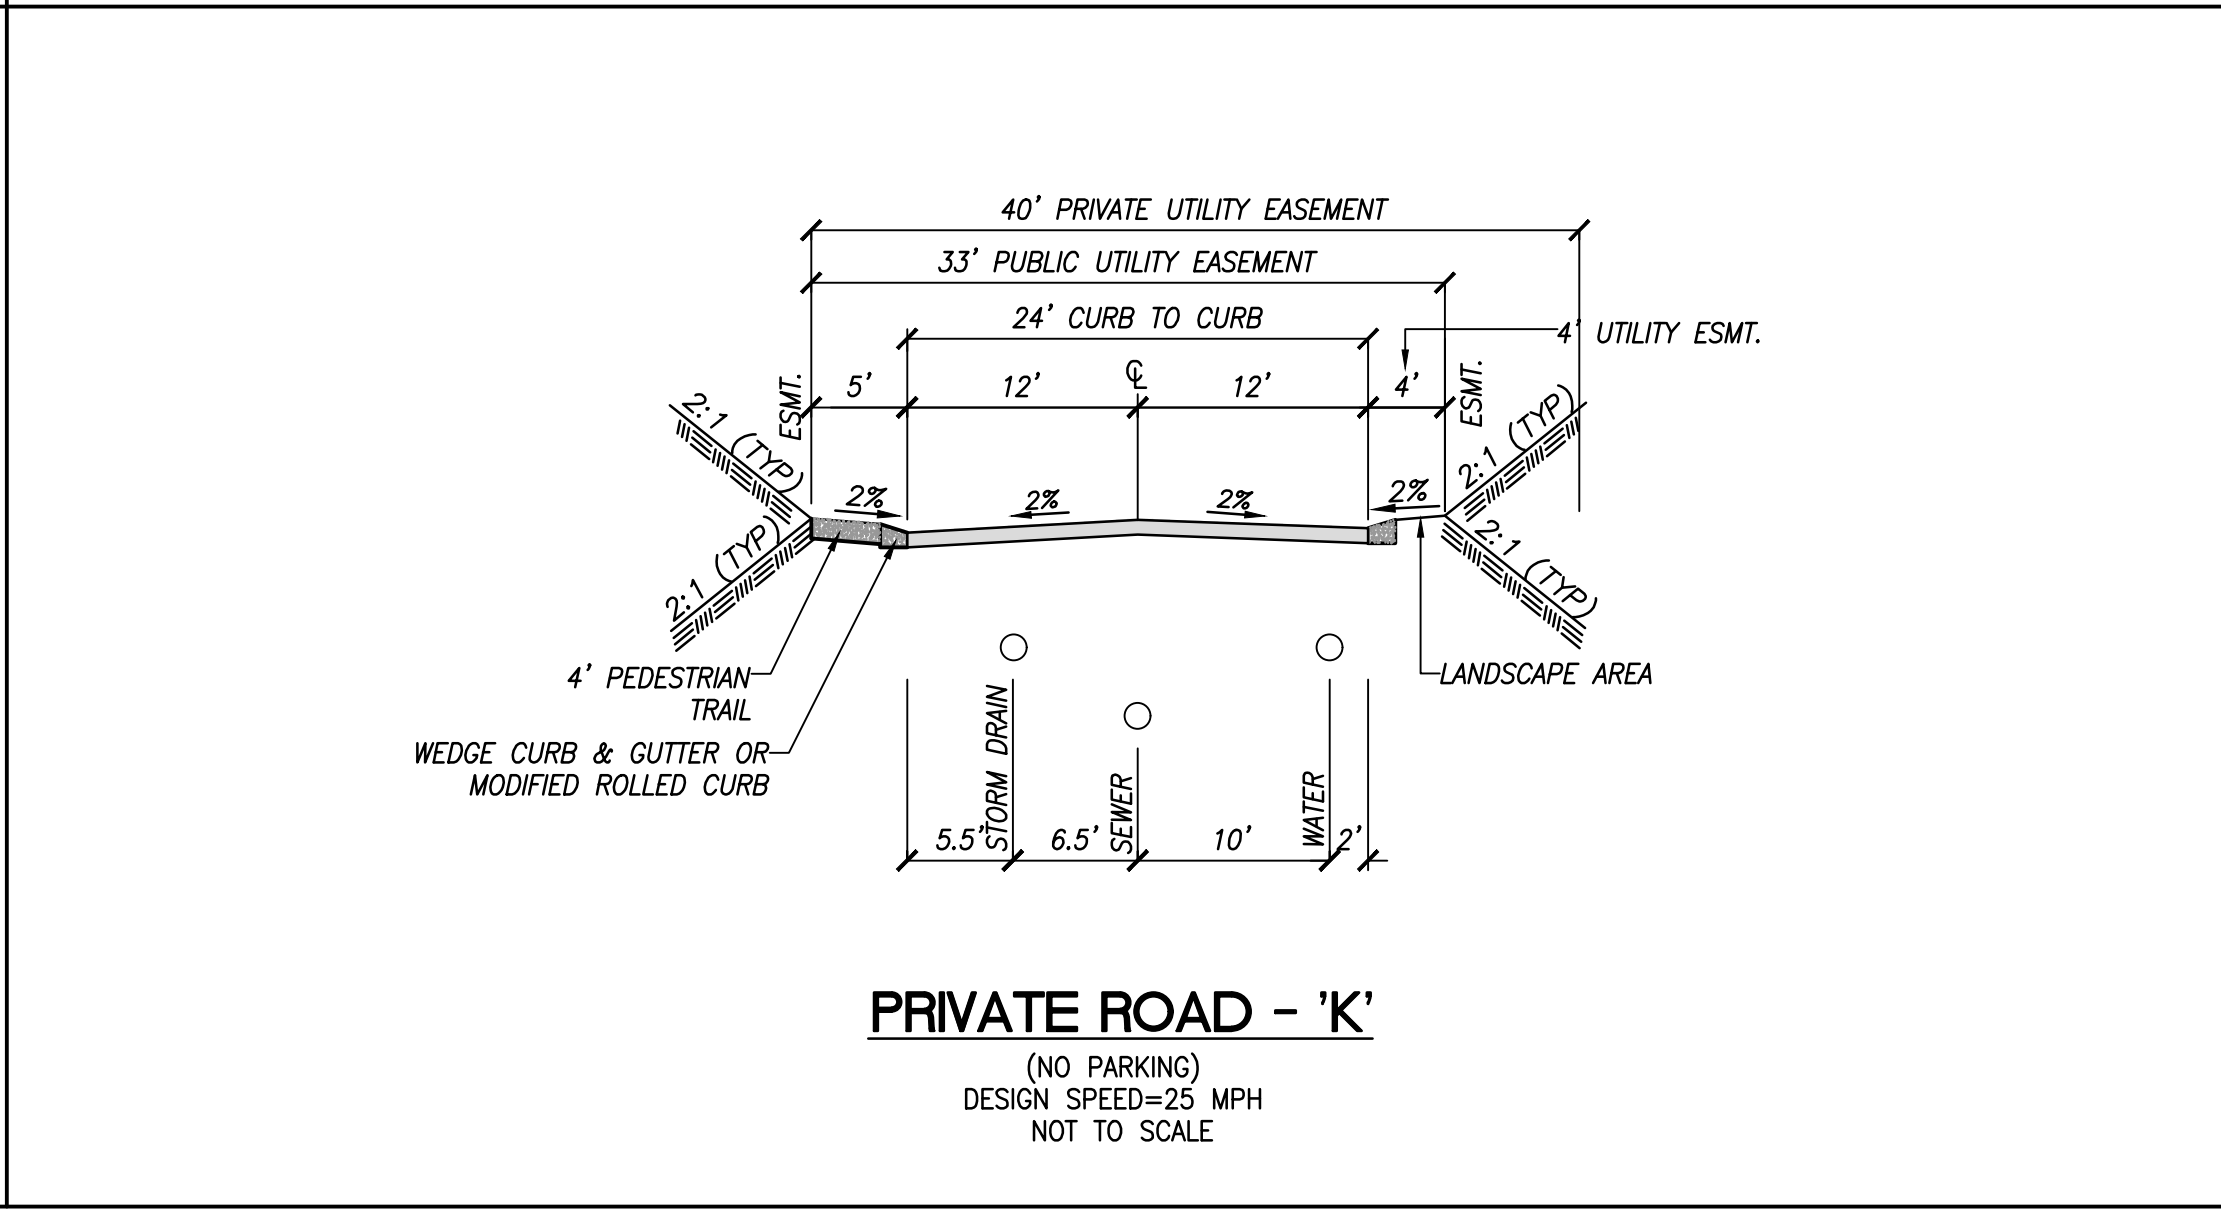
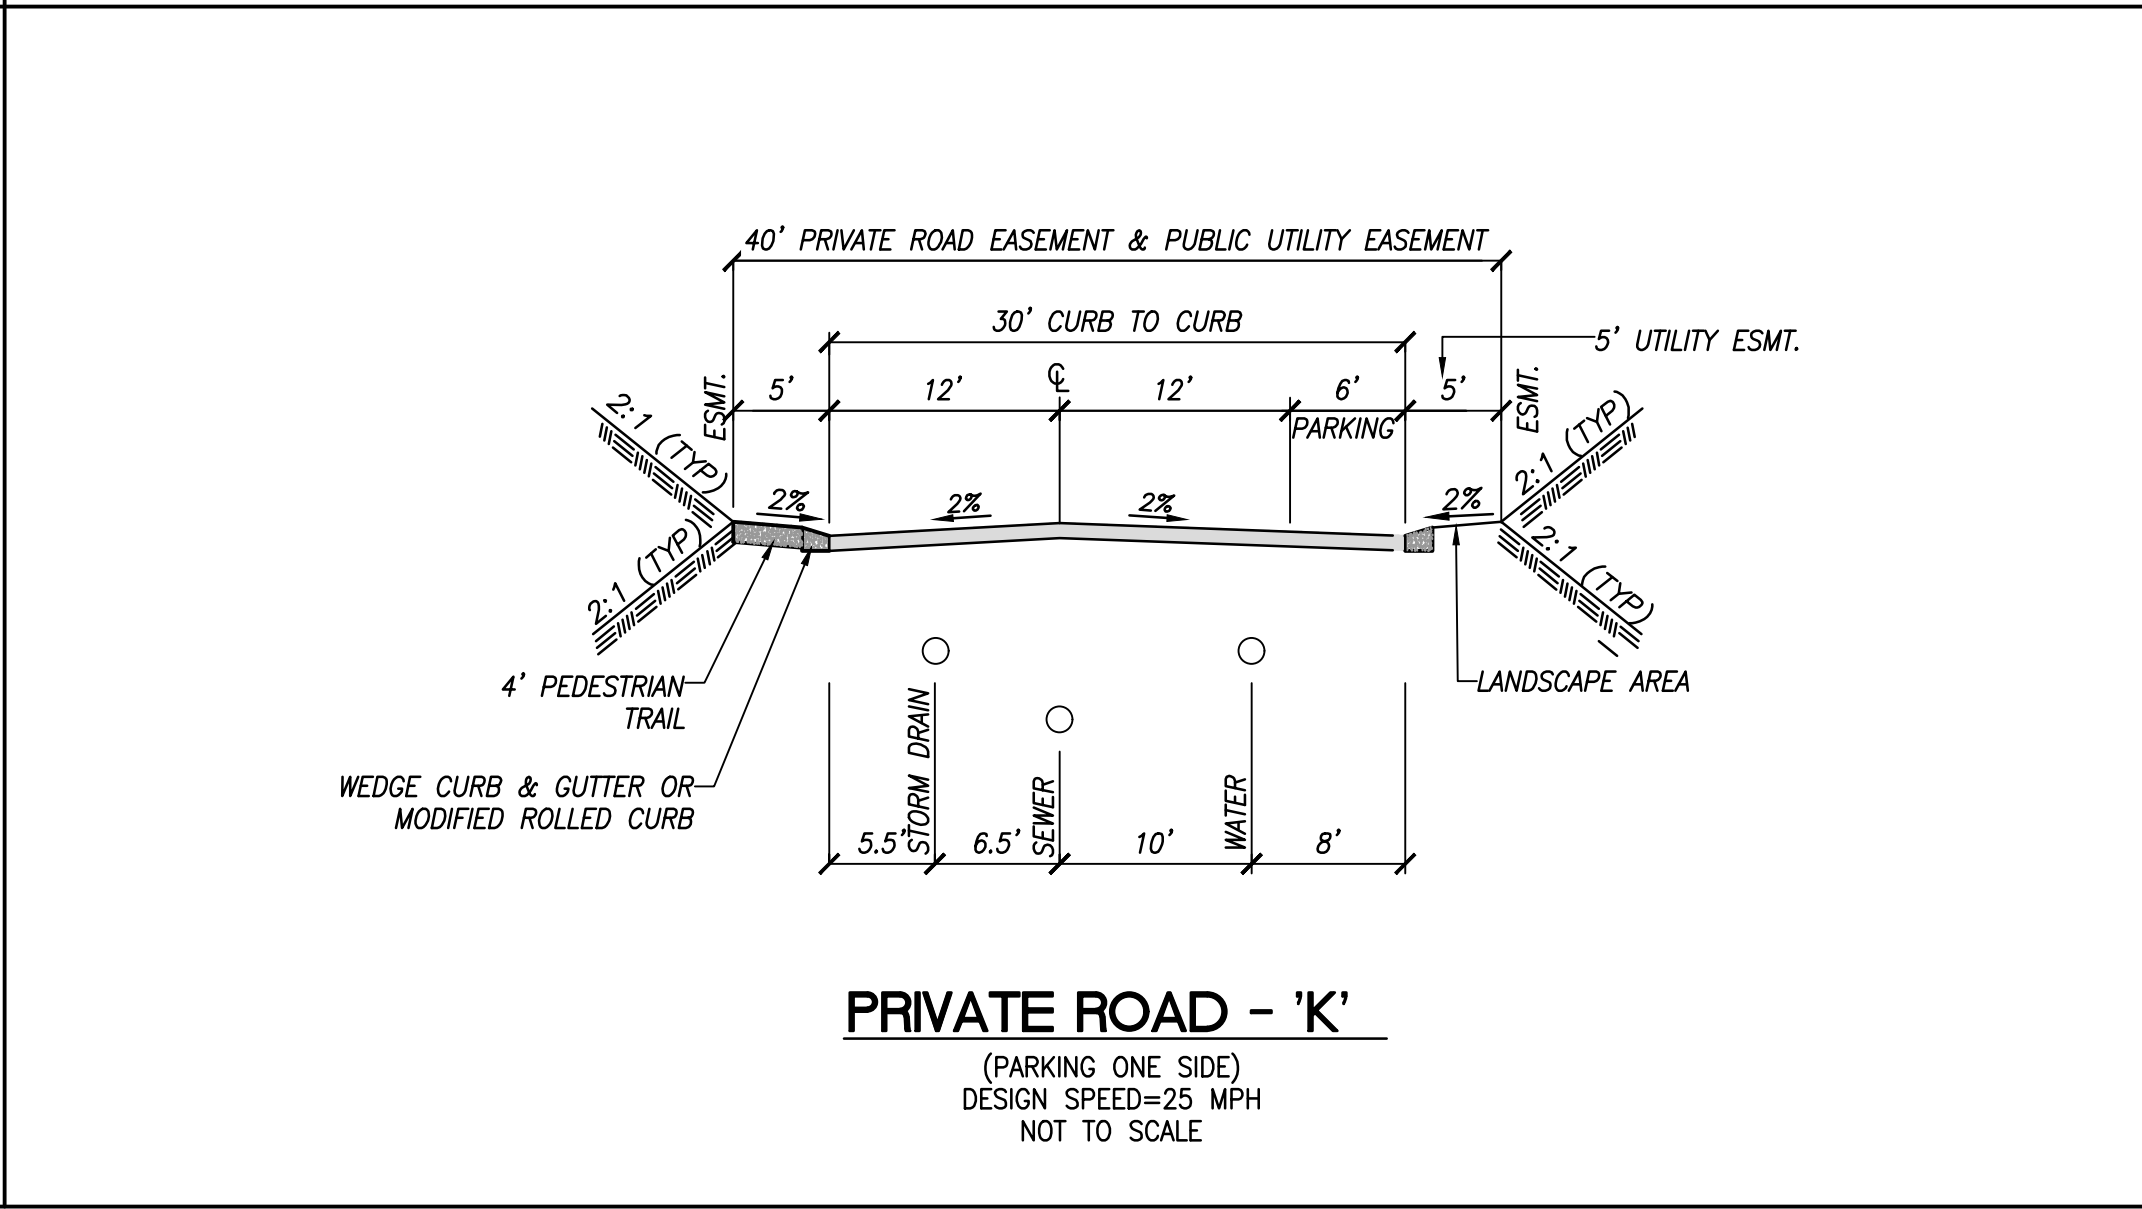
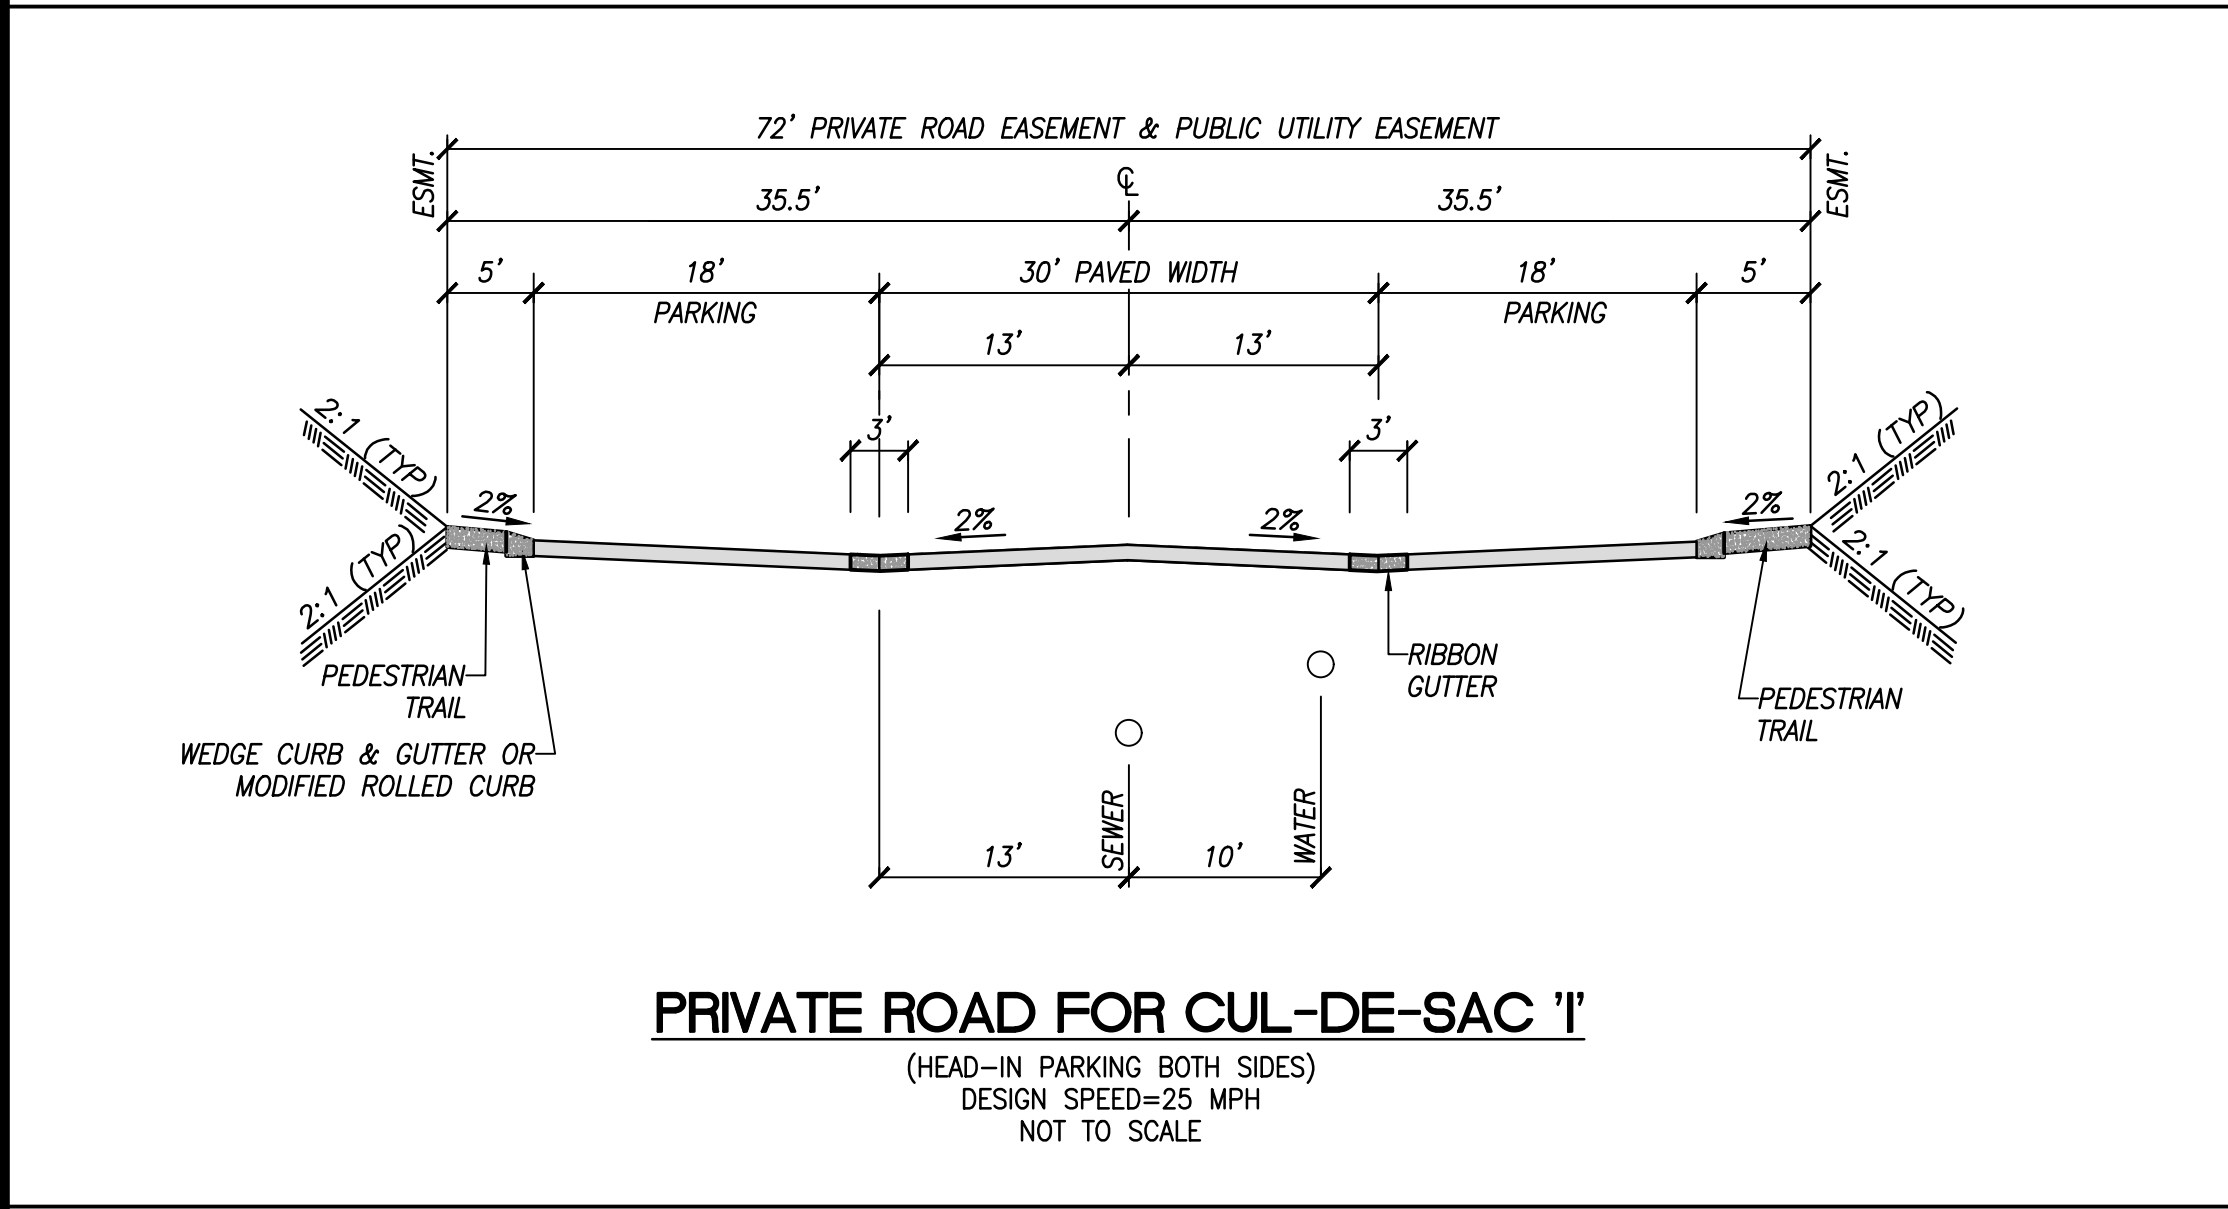
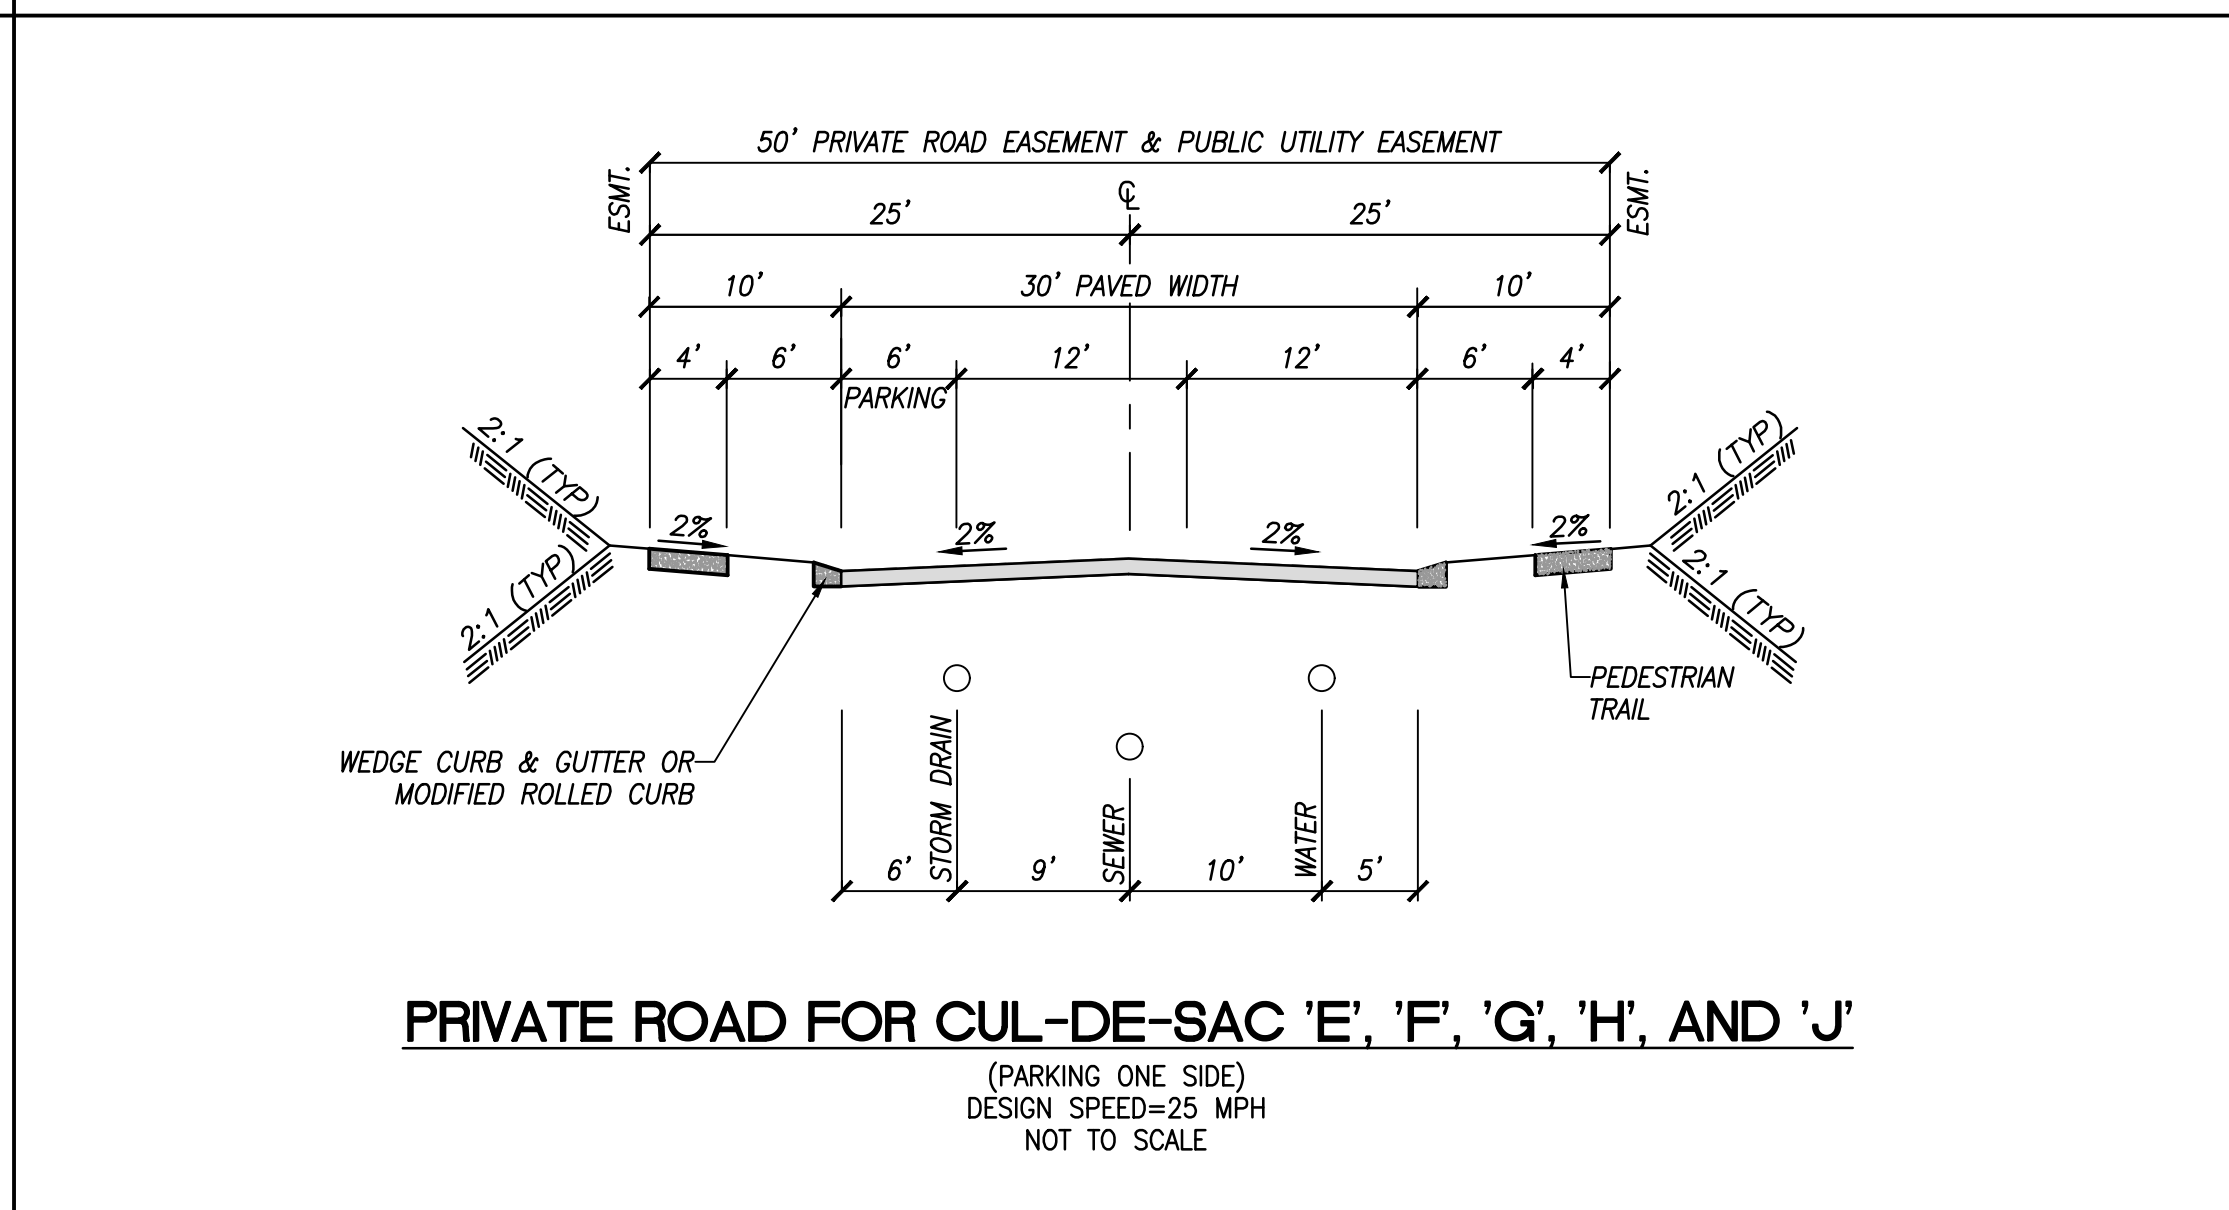
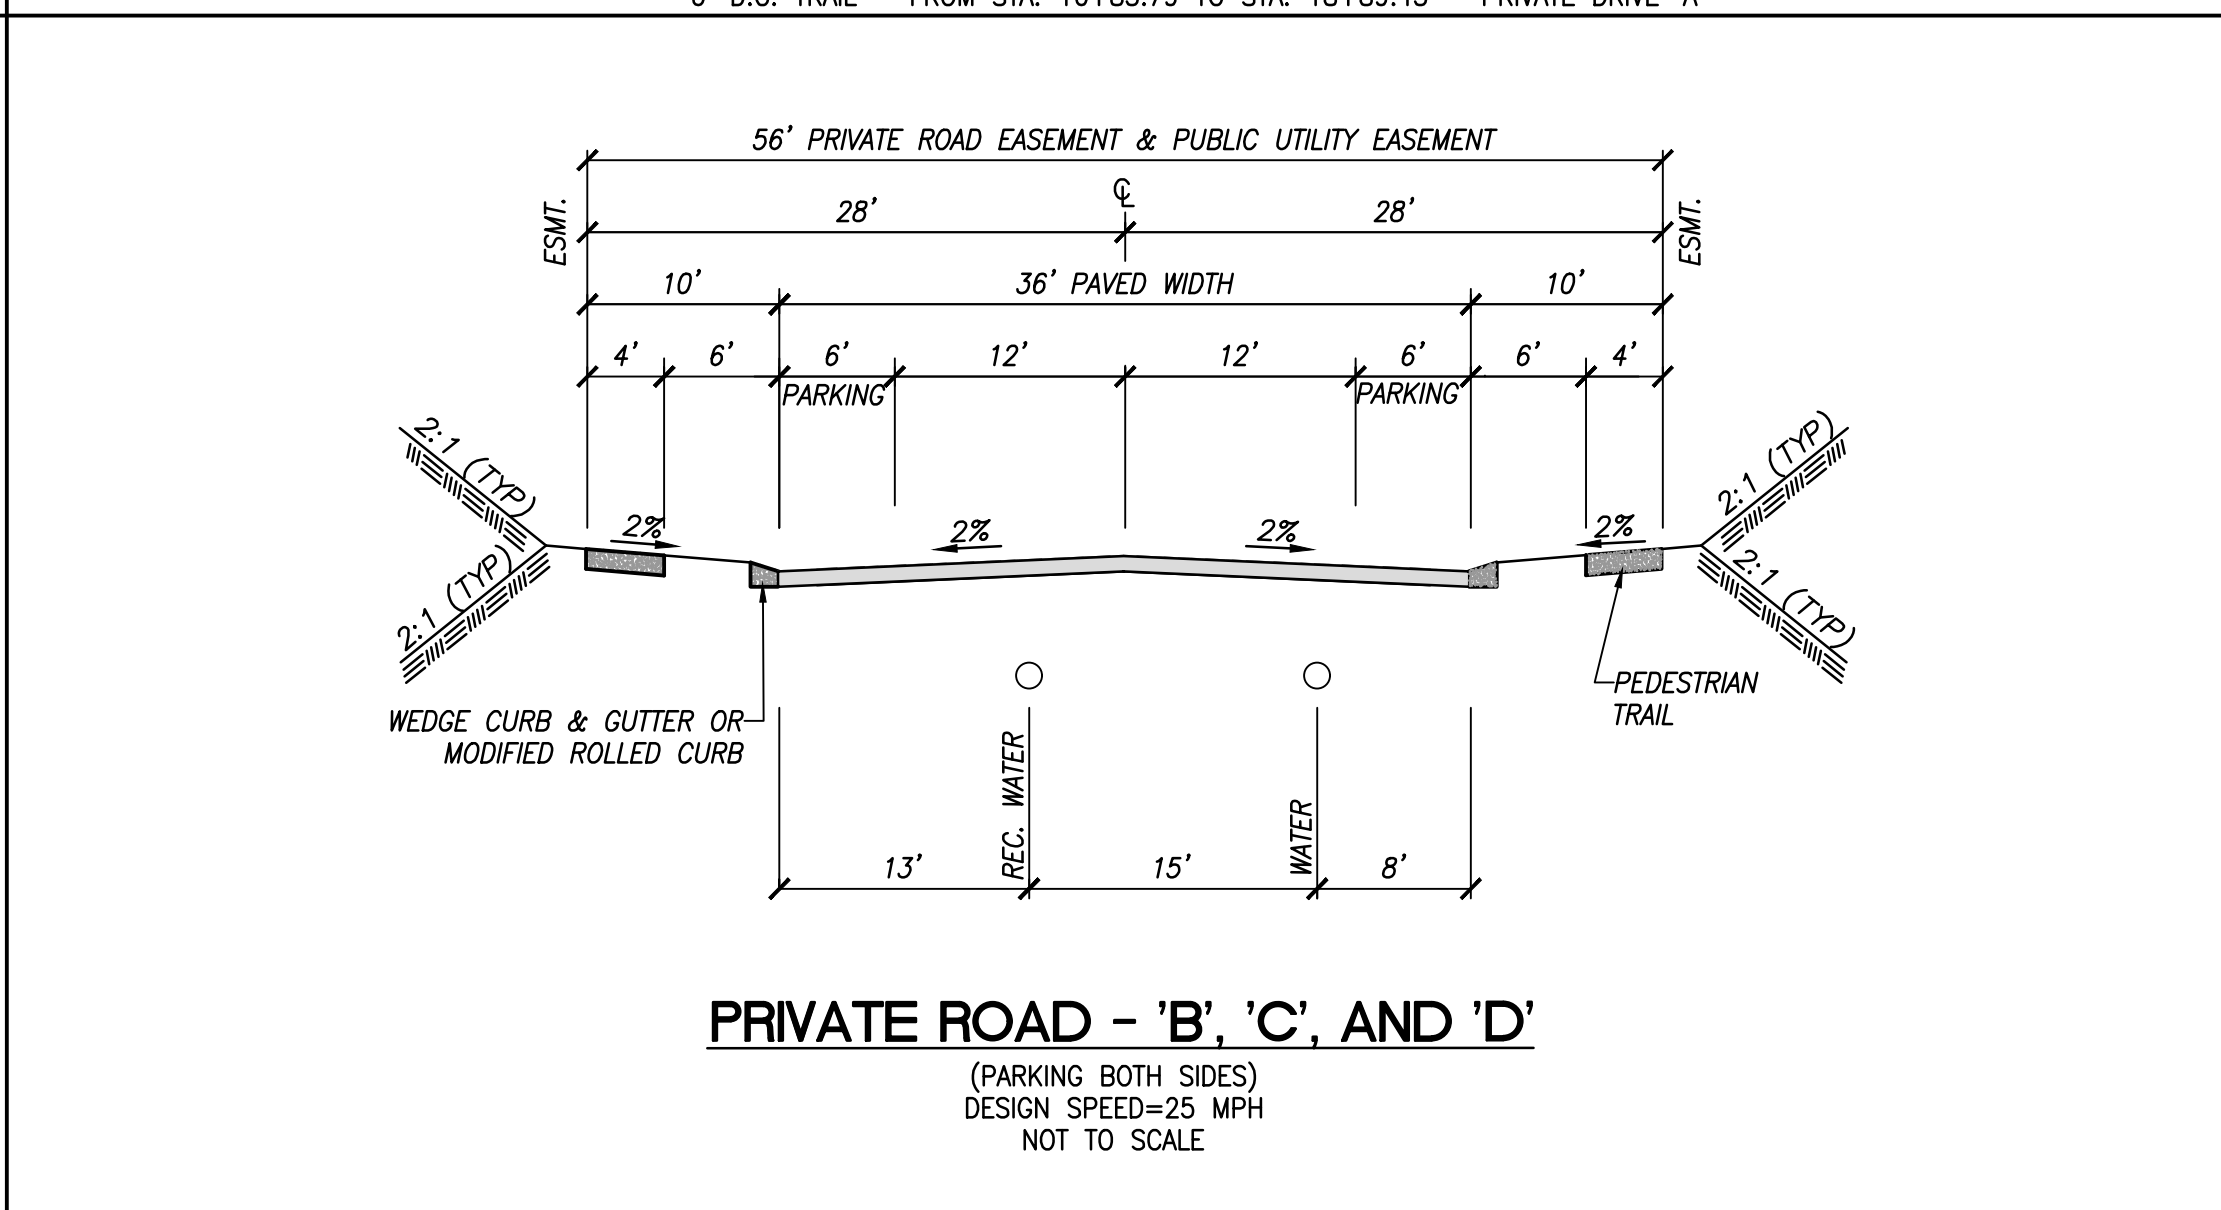
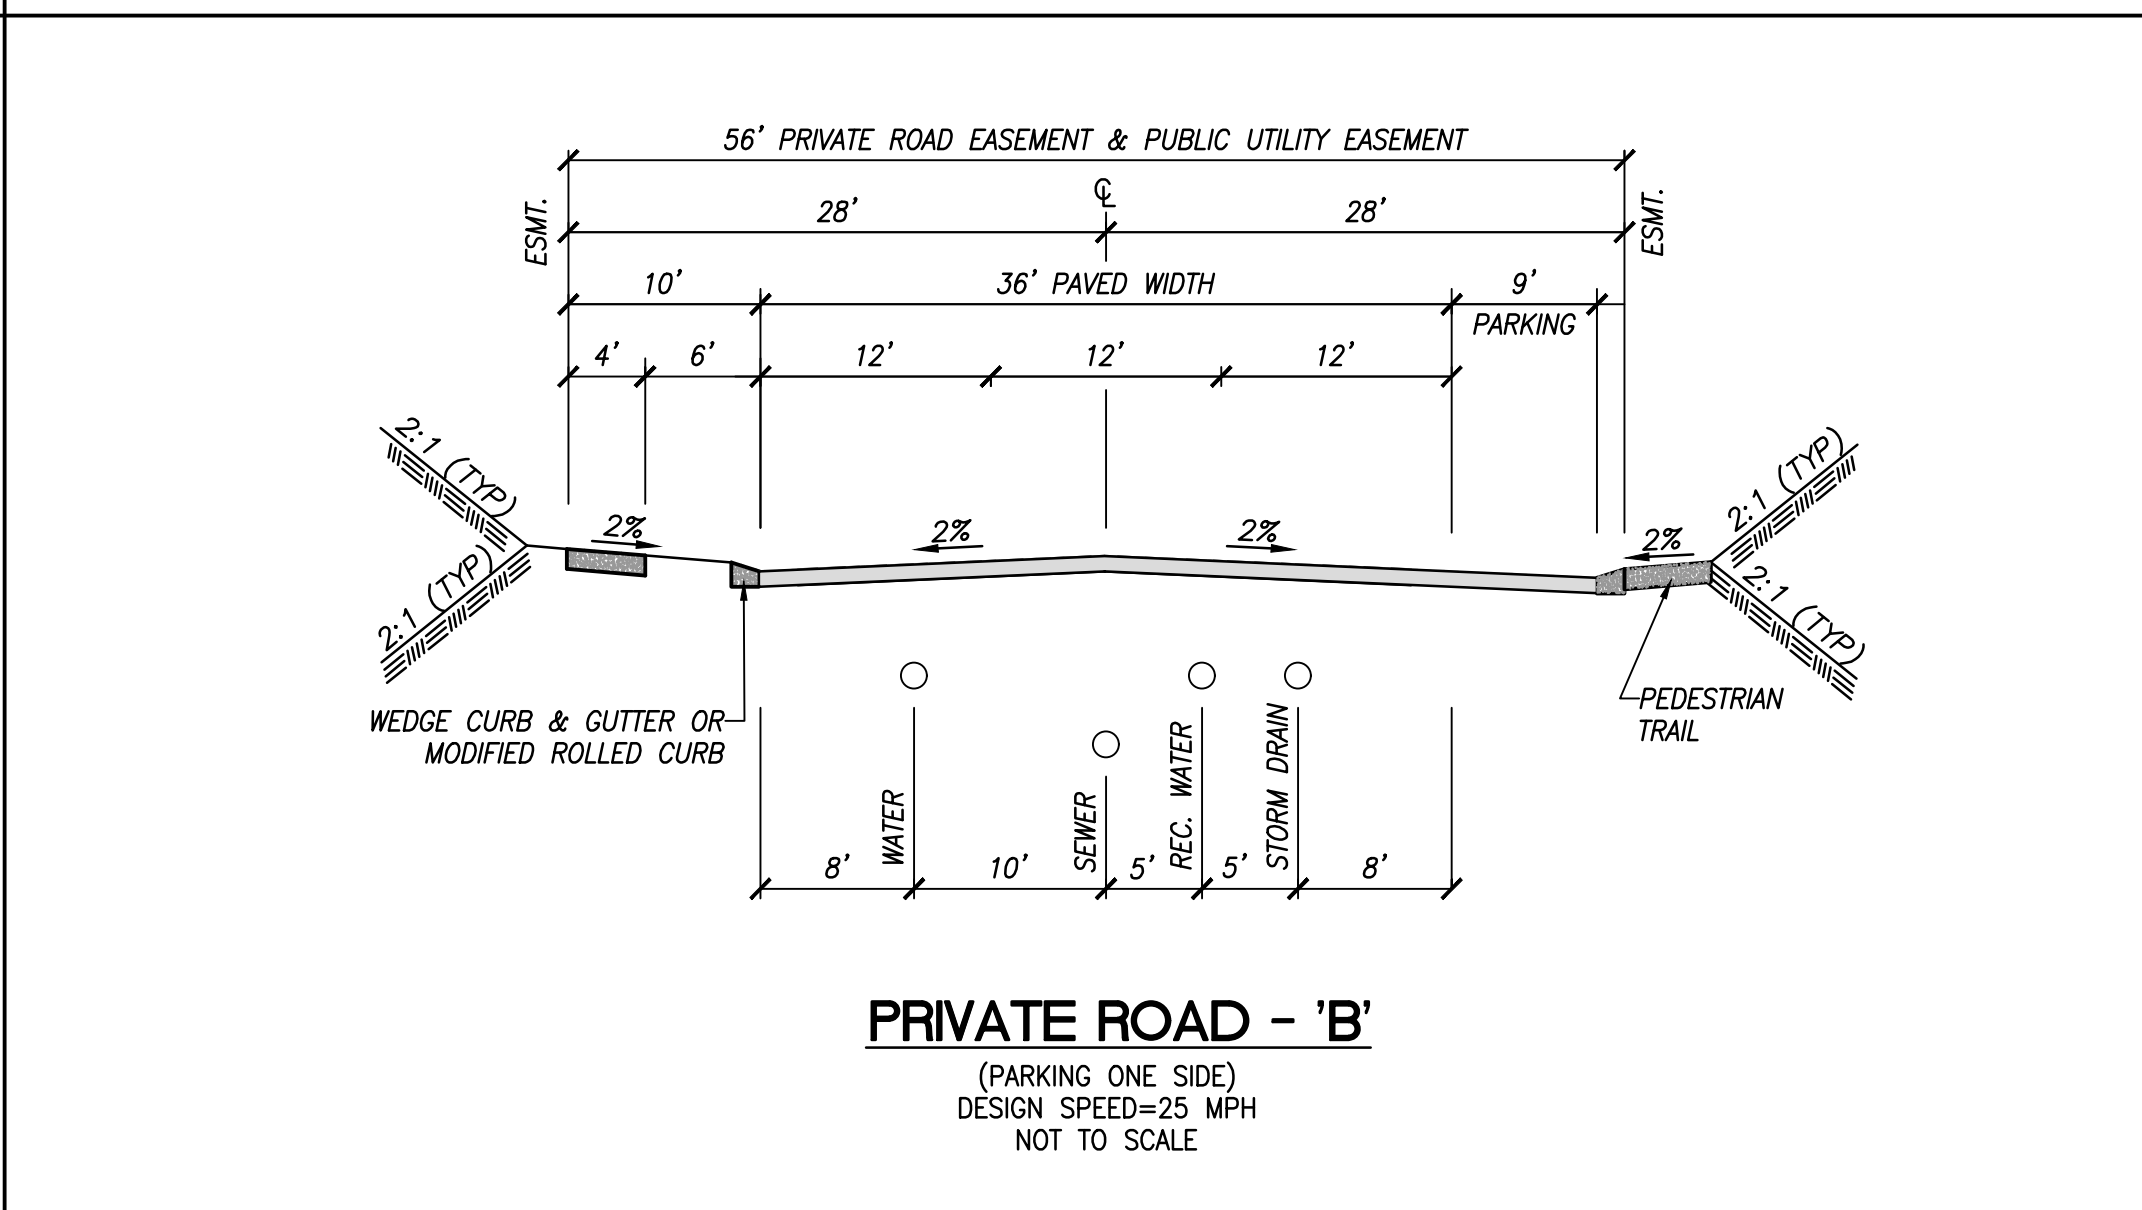
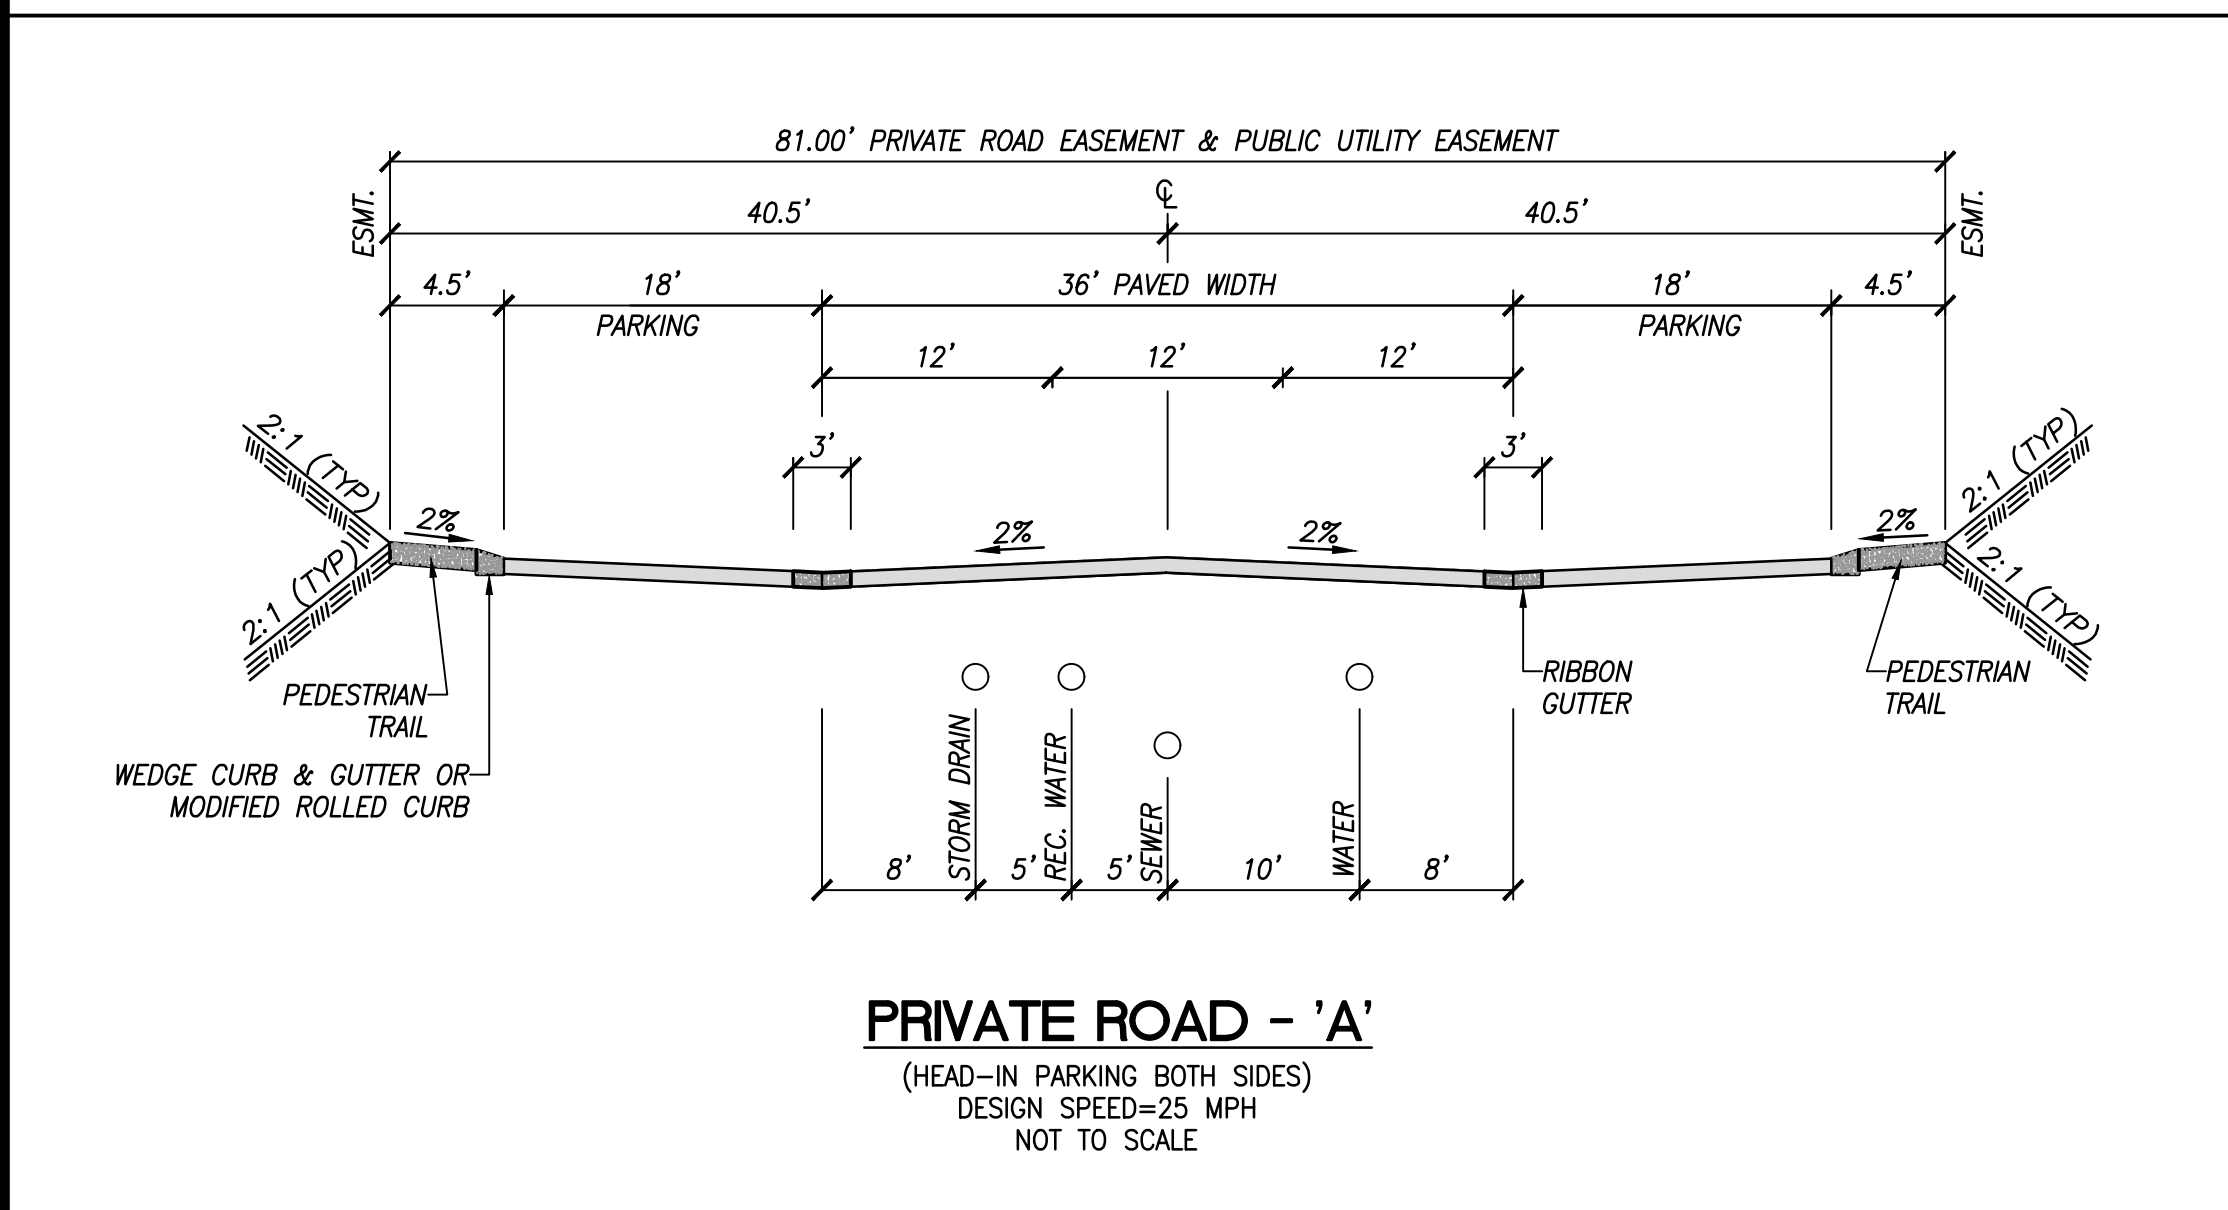
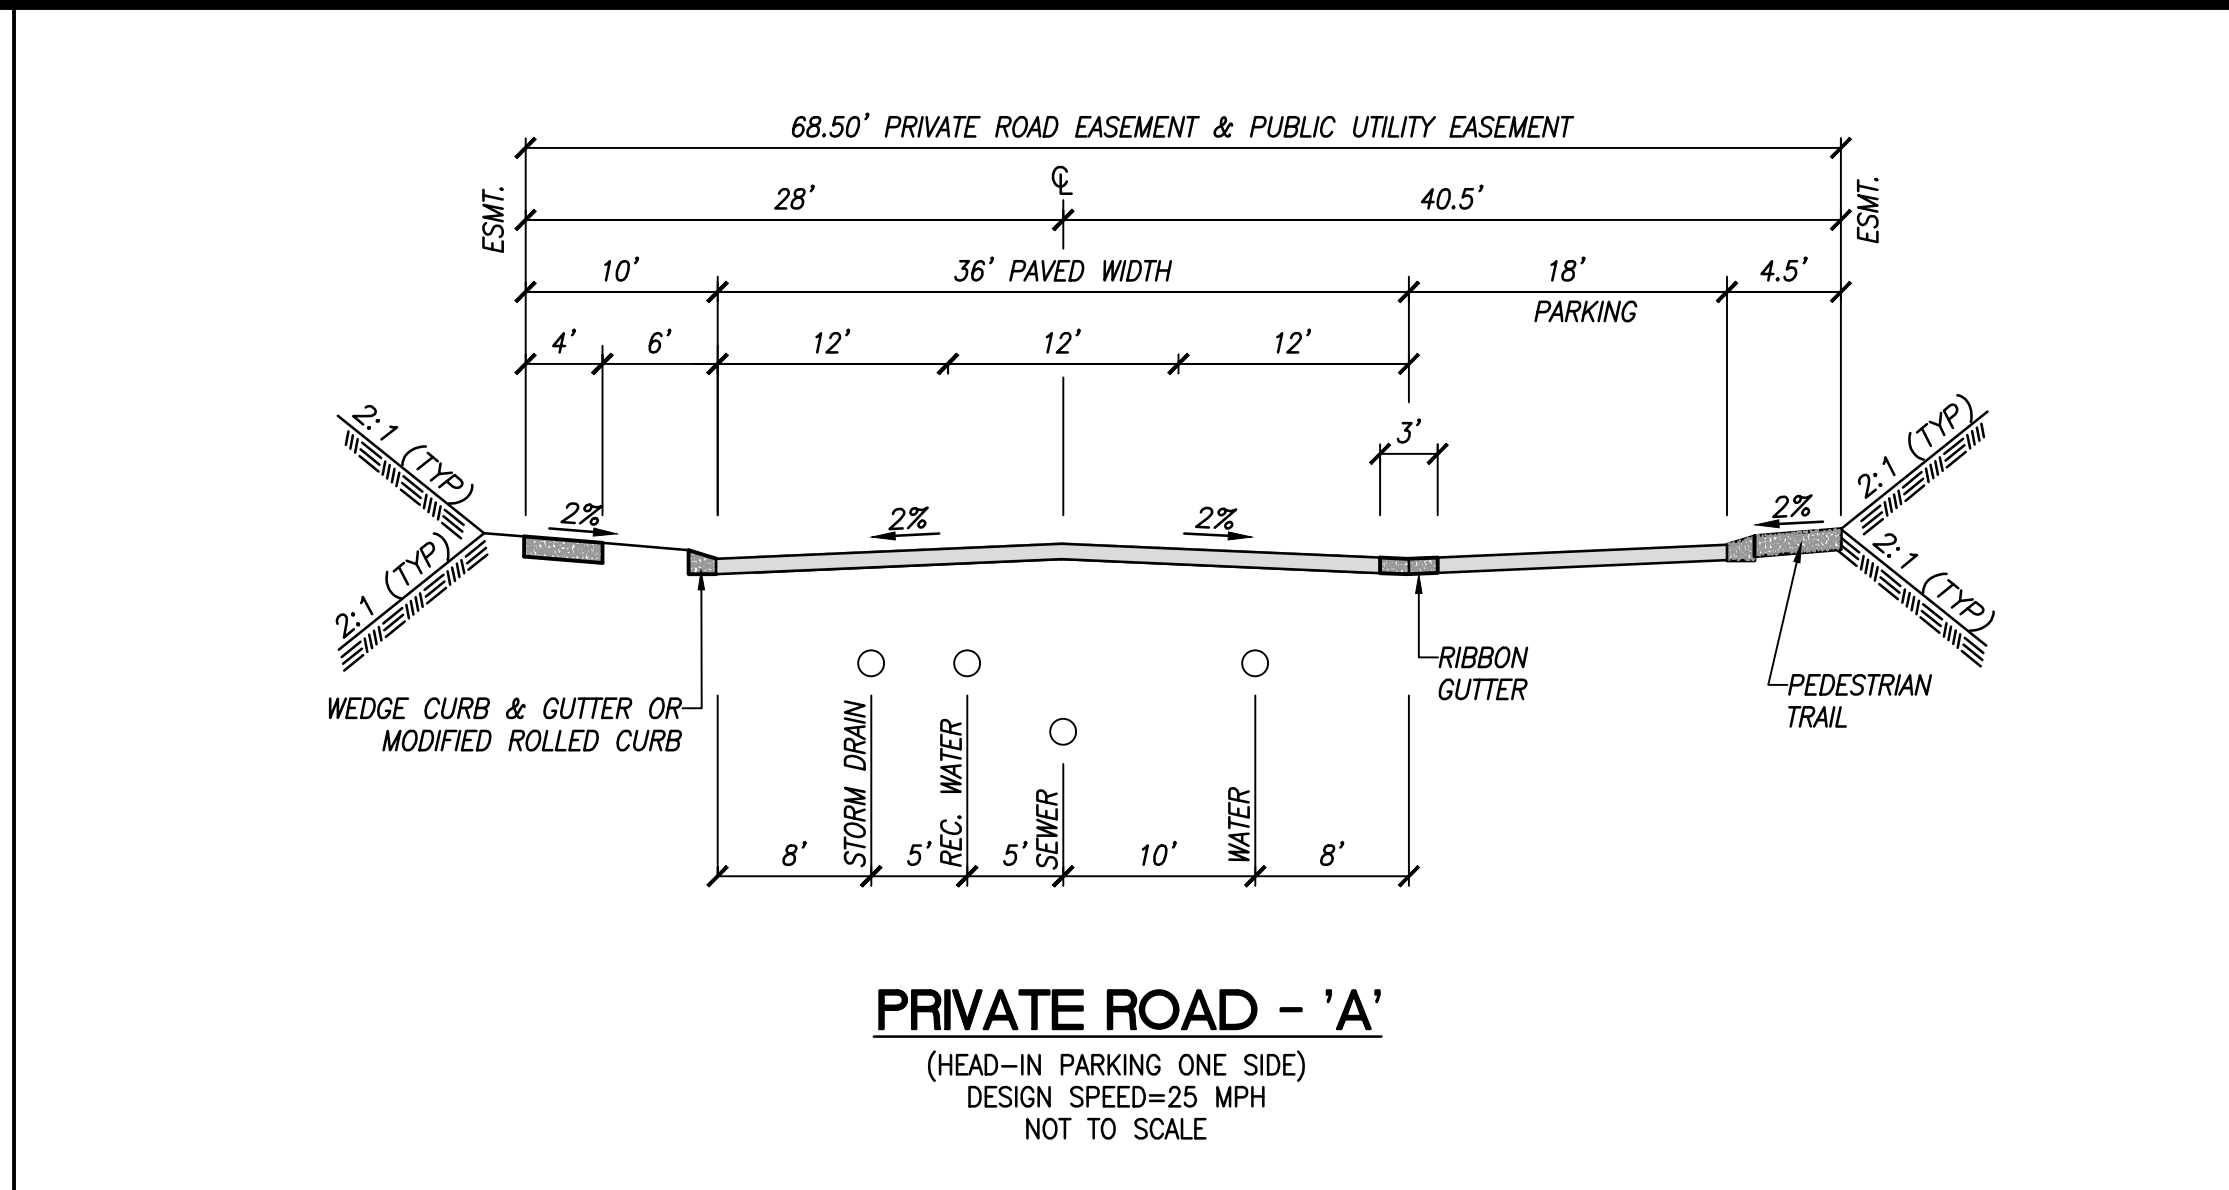
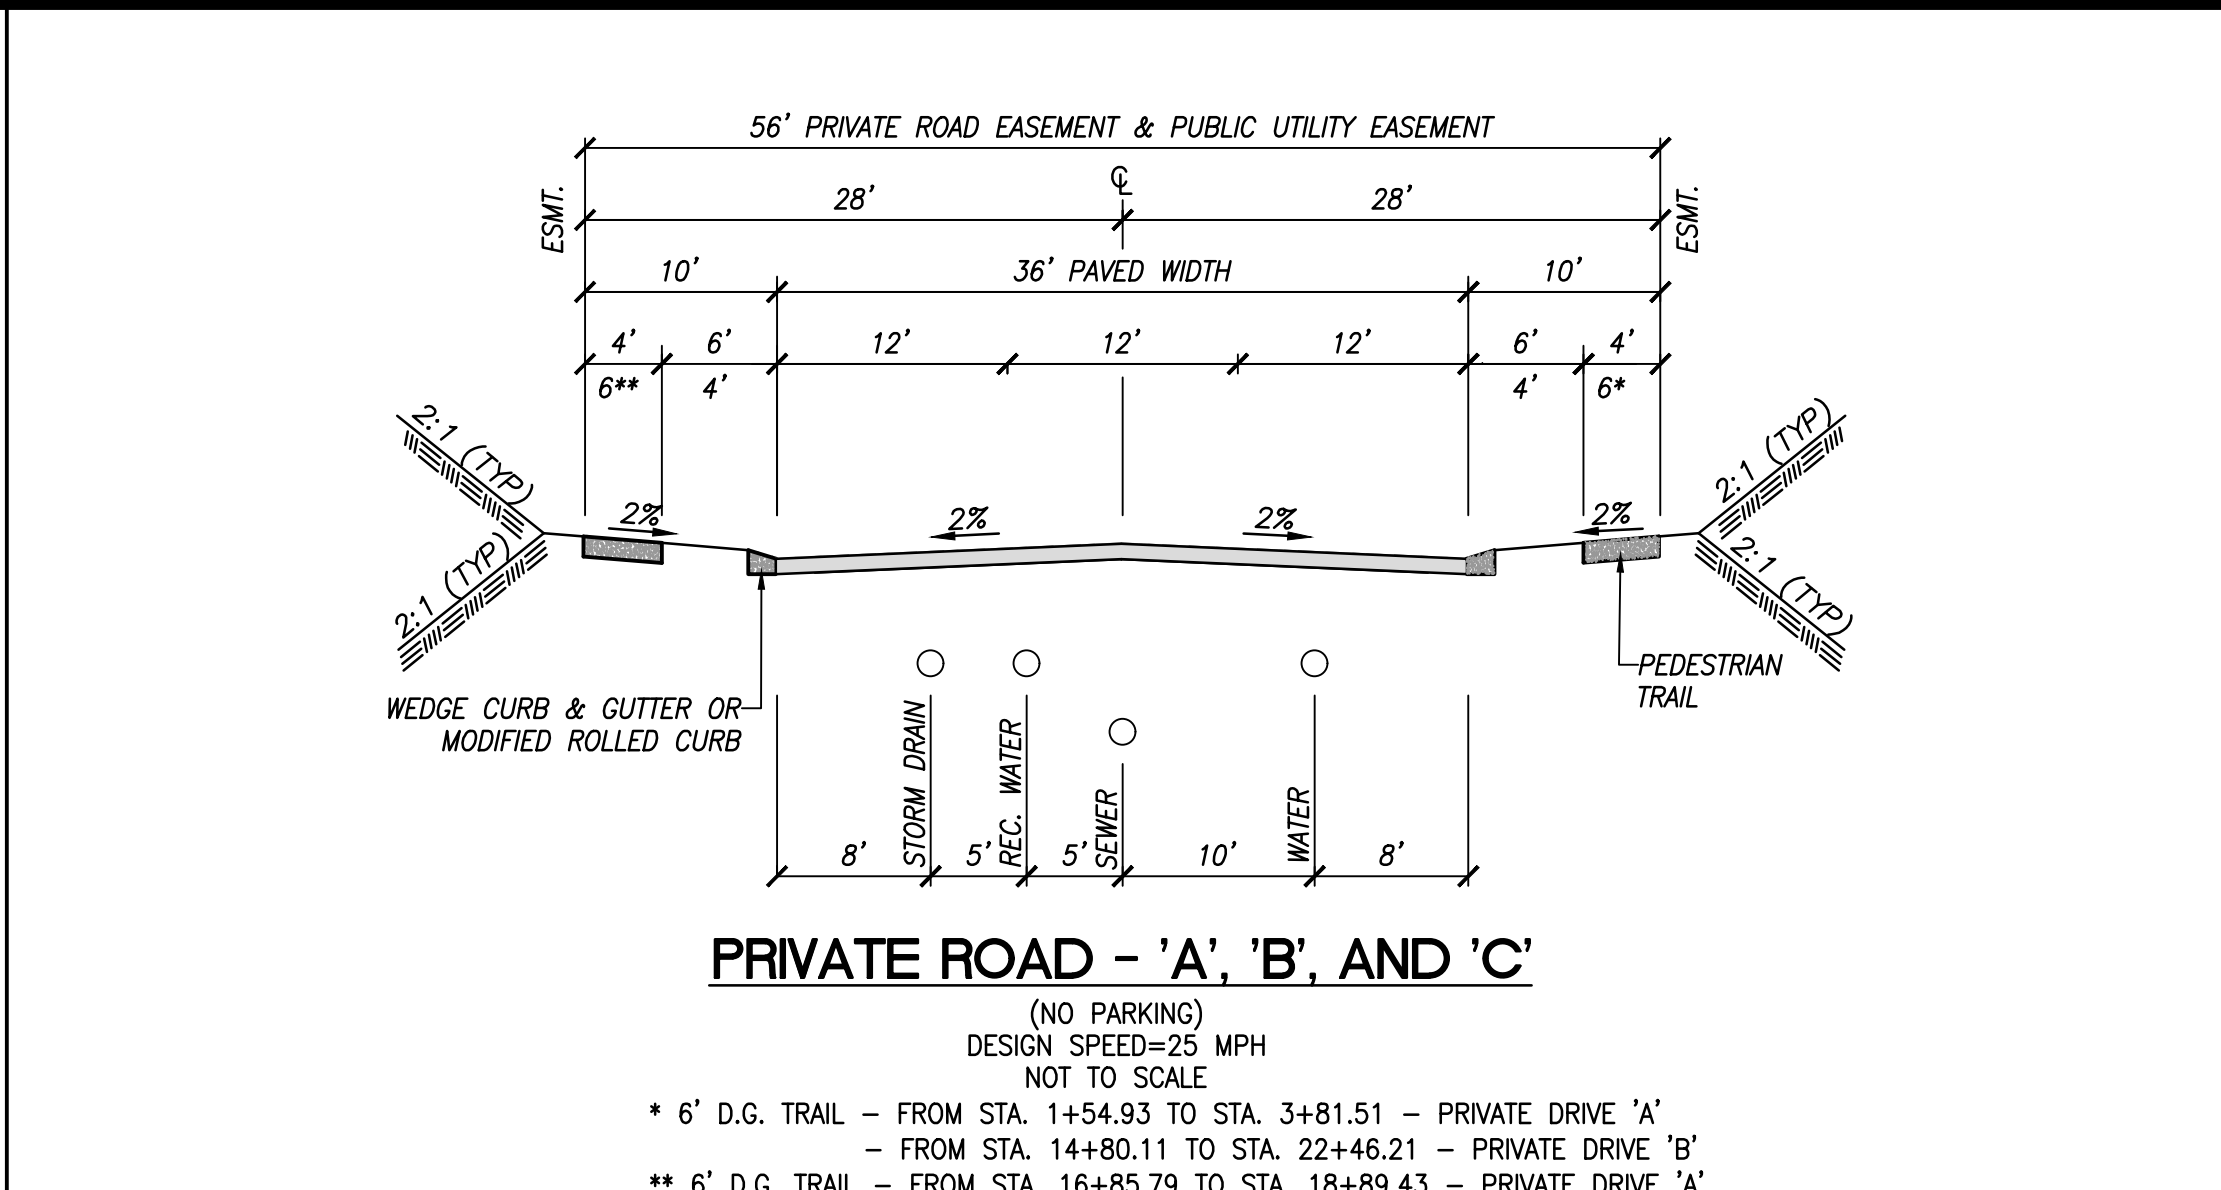


HARMONY GROVE VILLAGE SOUTH

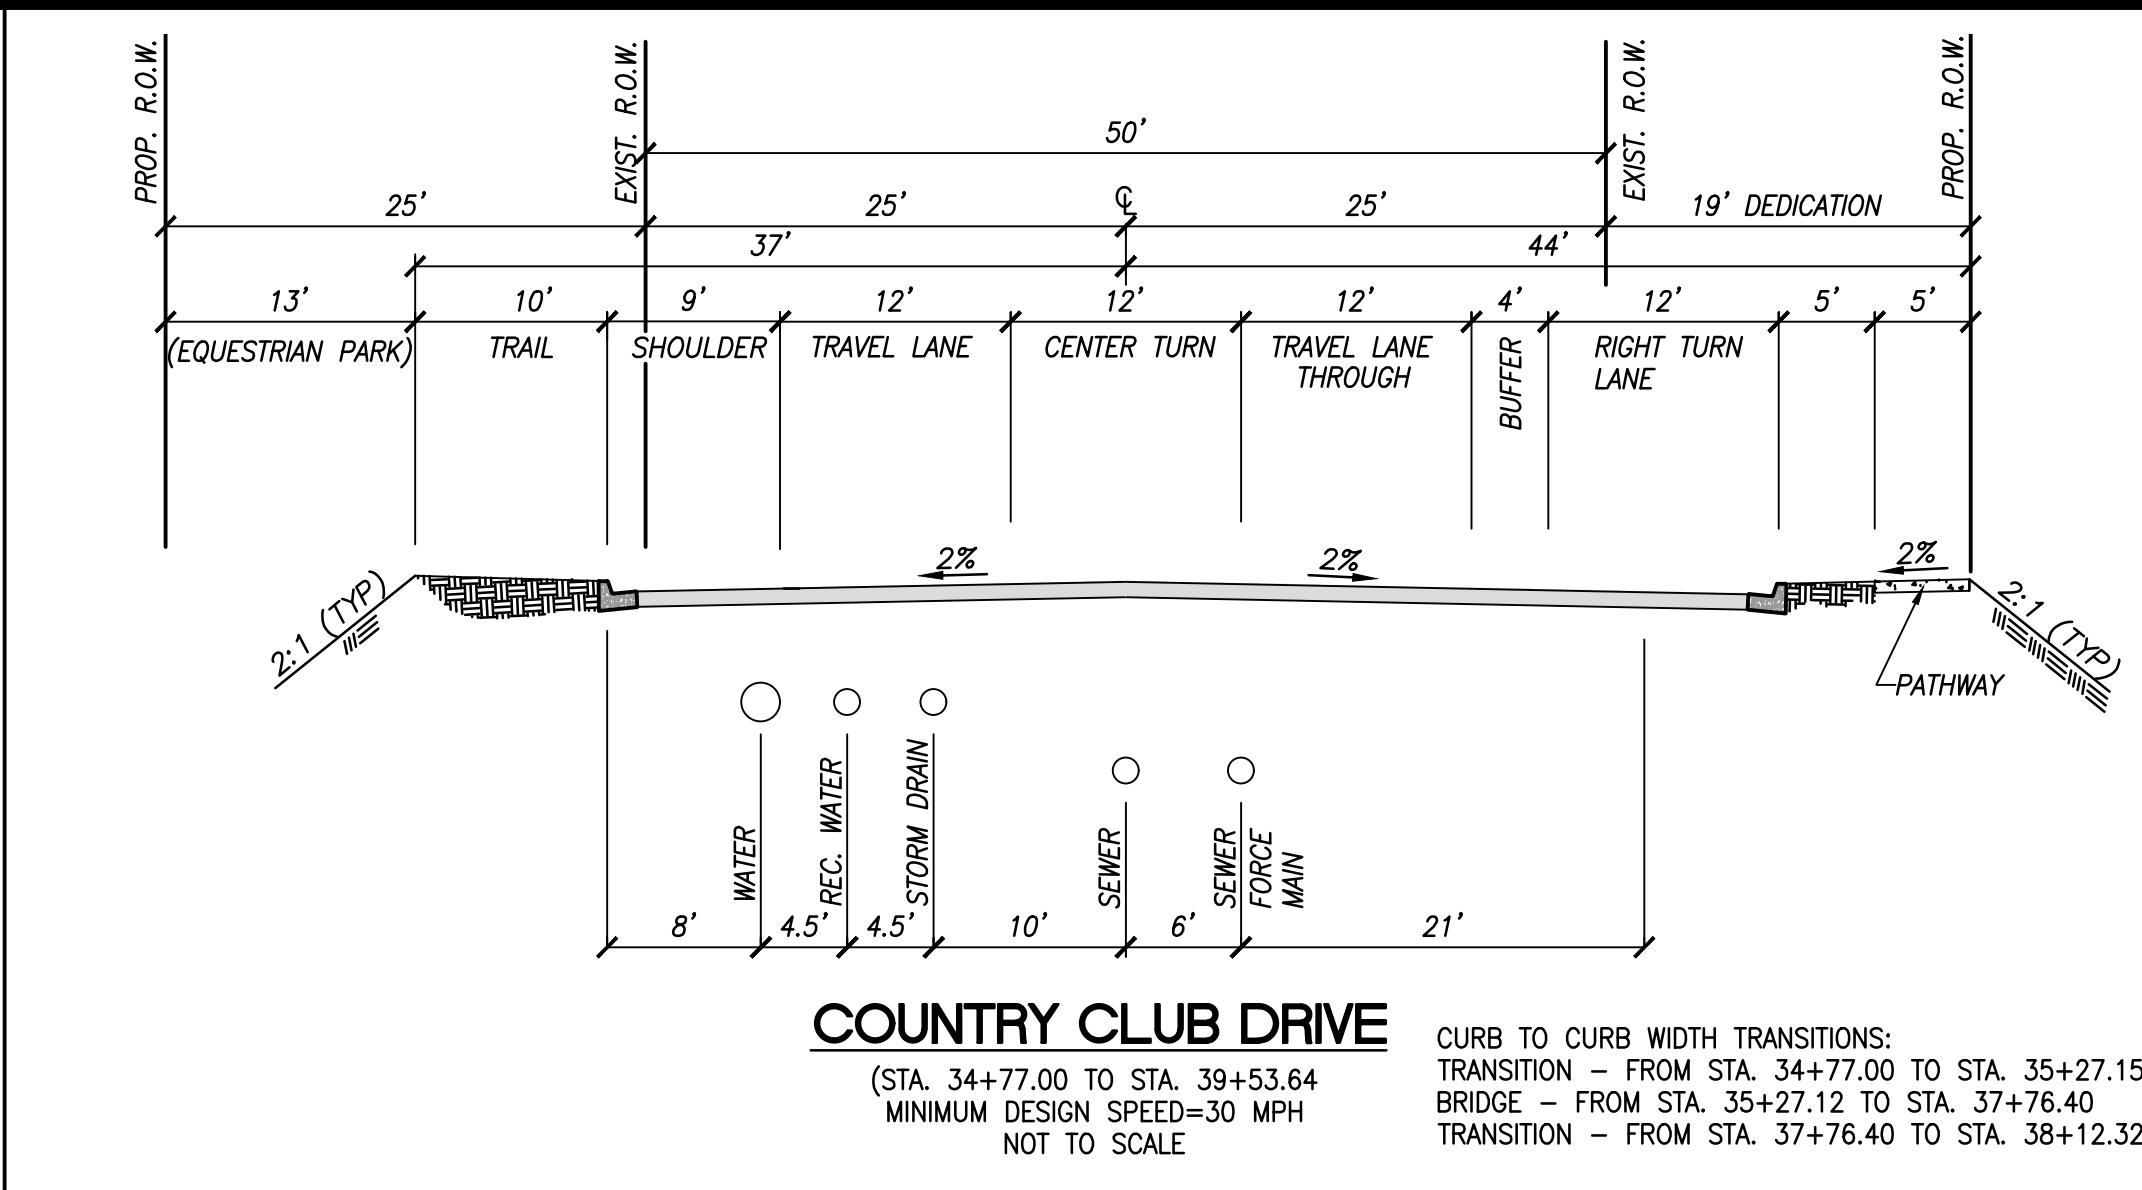

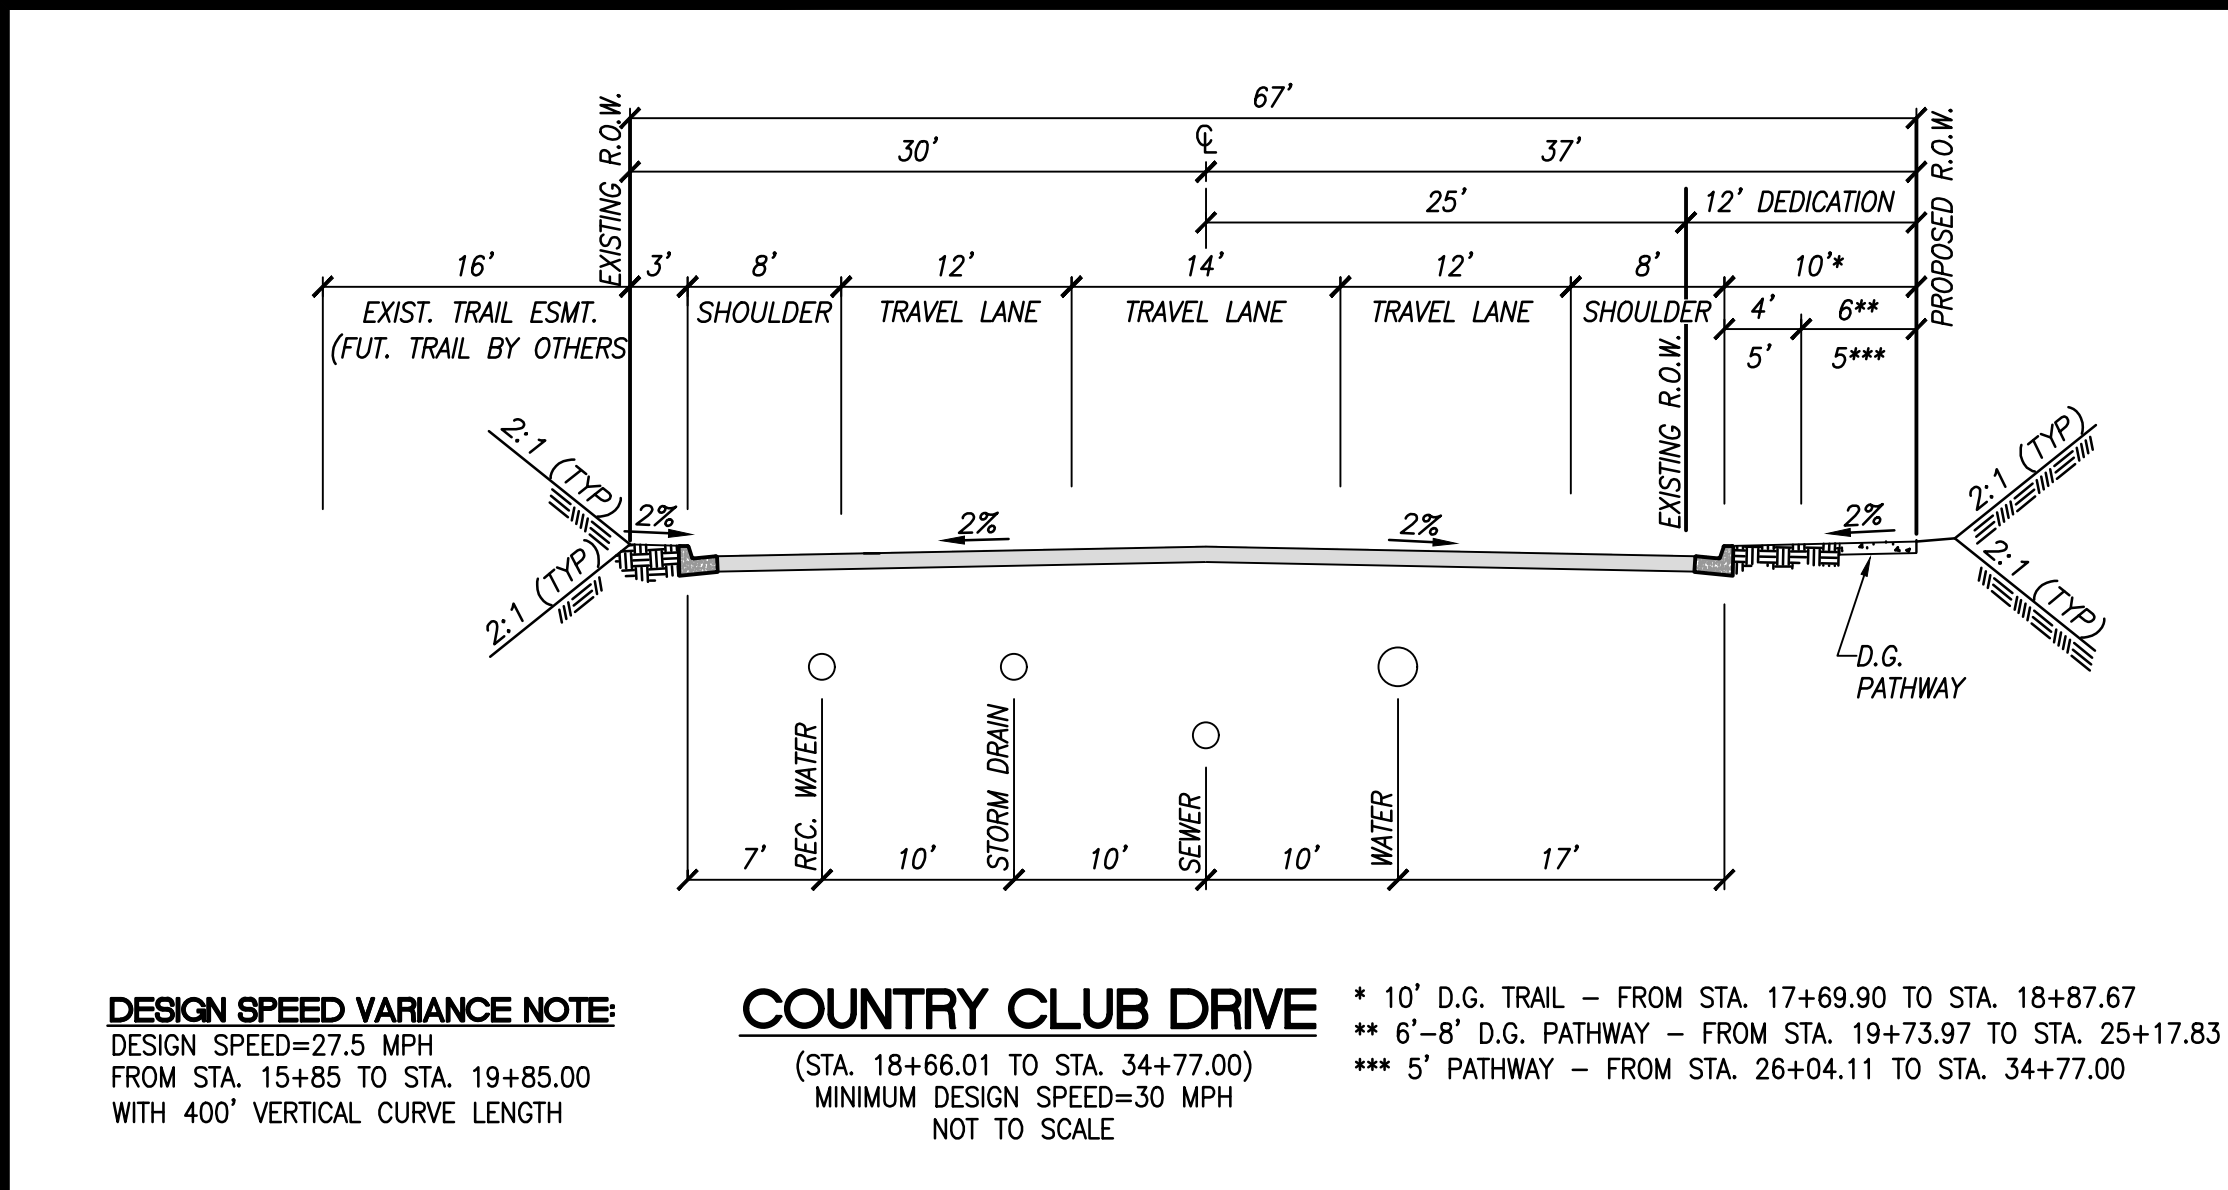

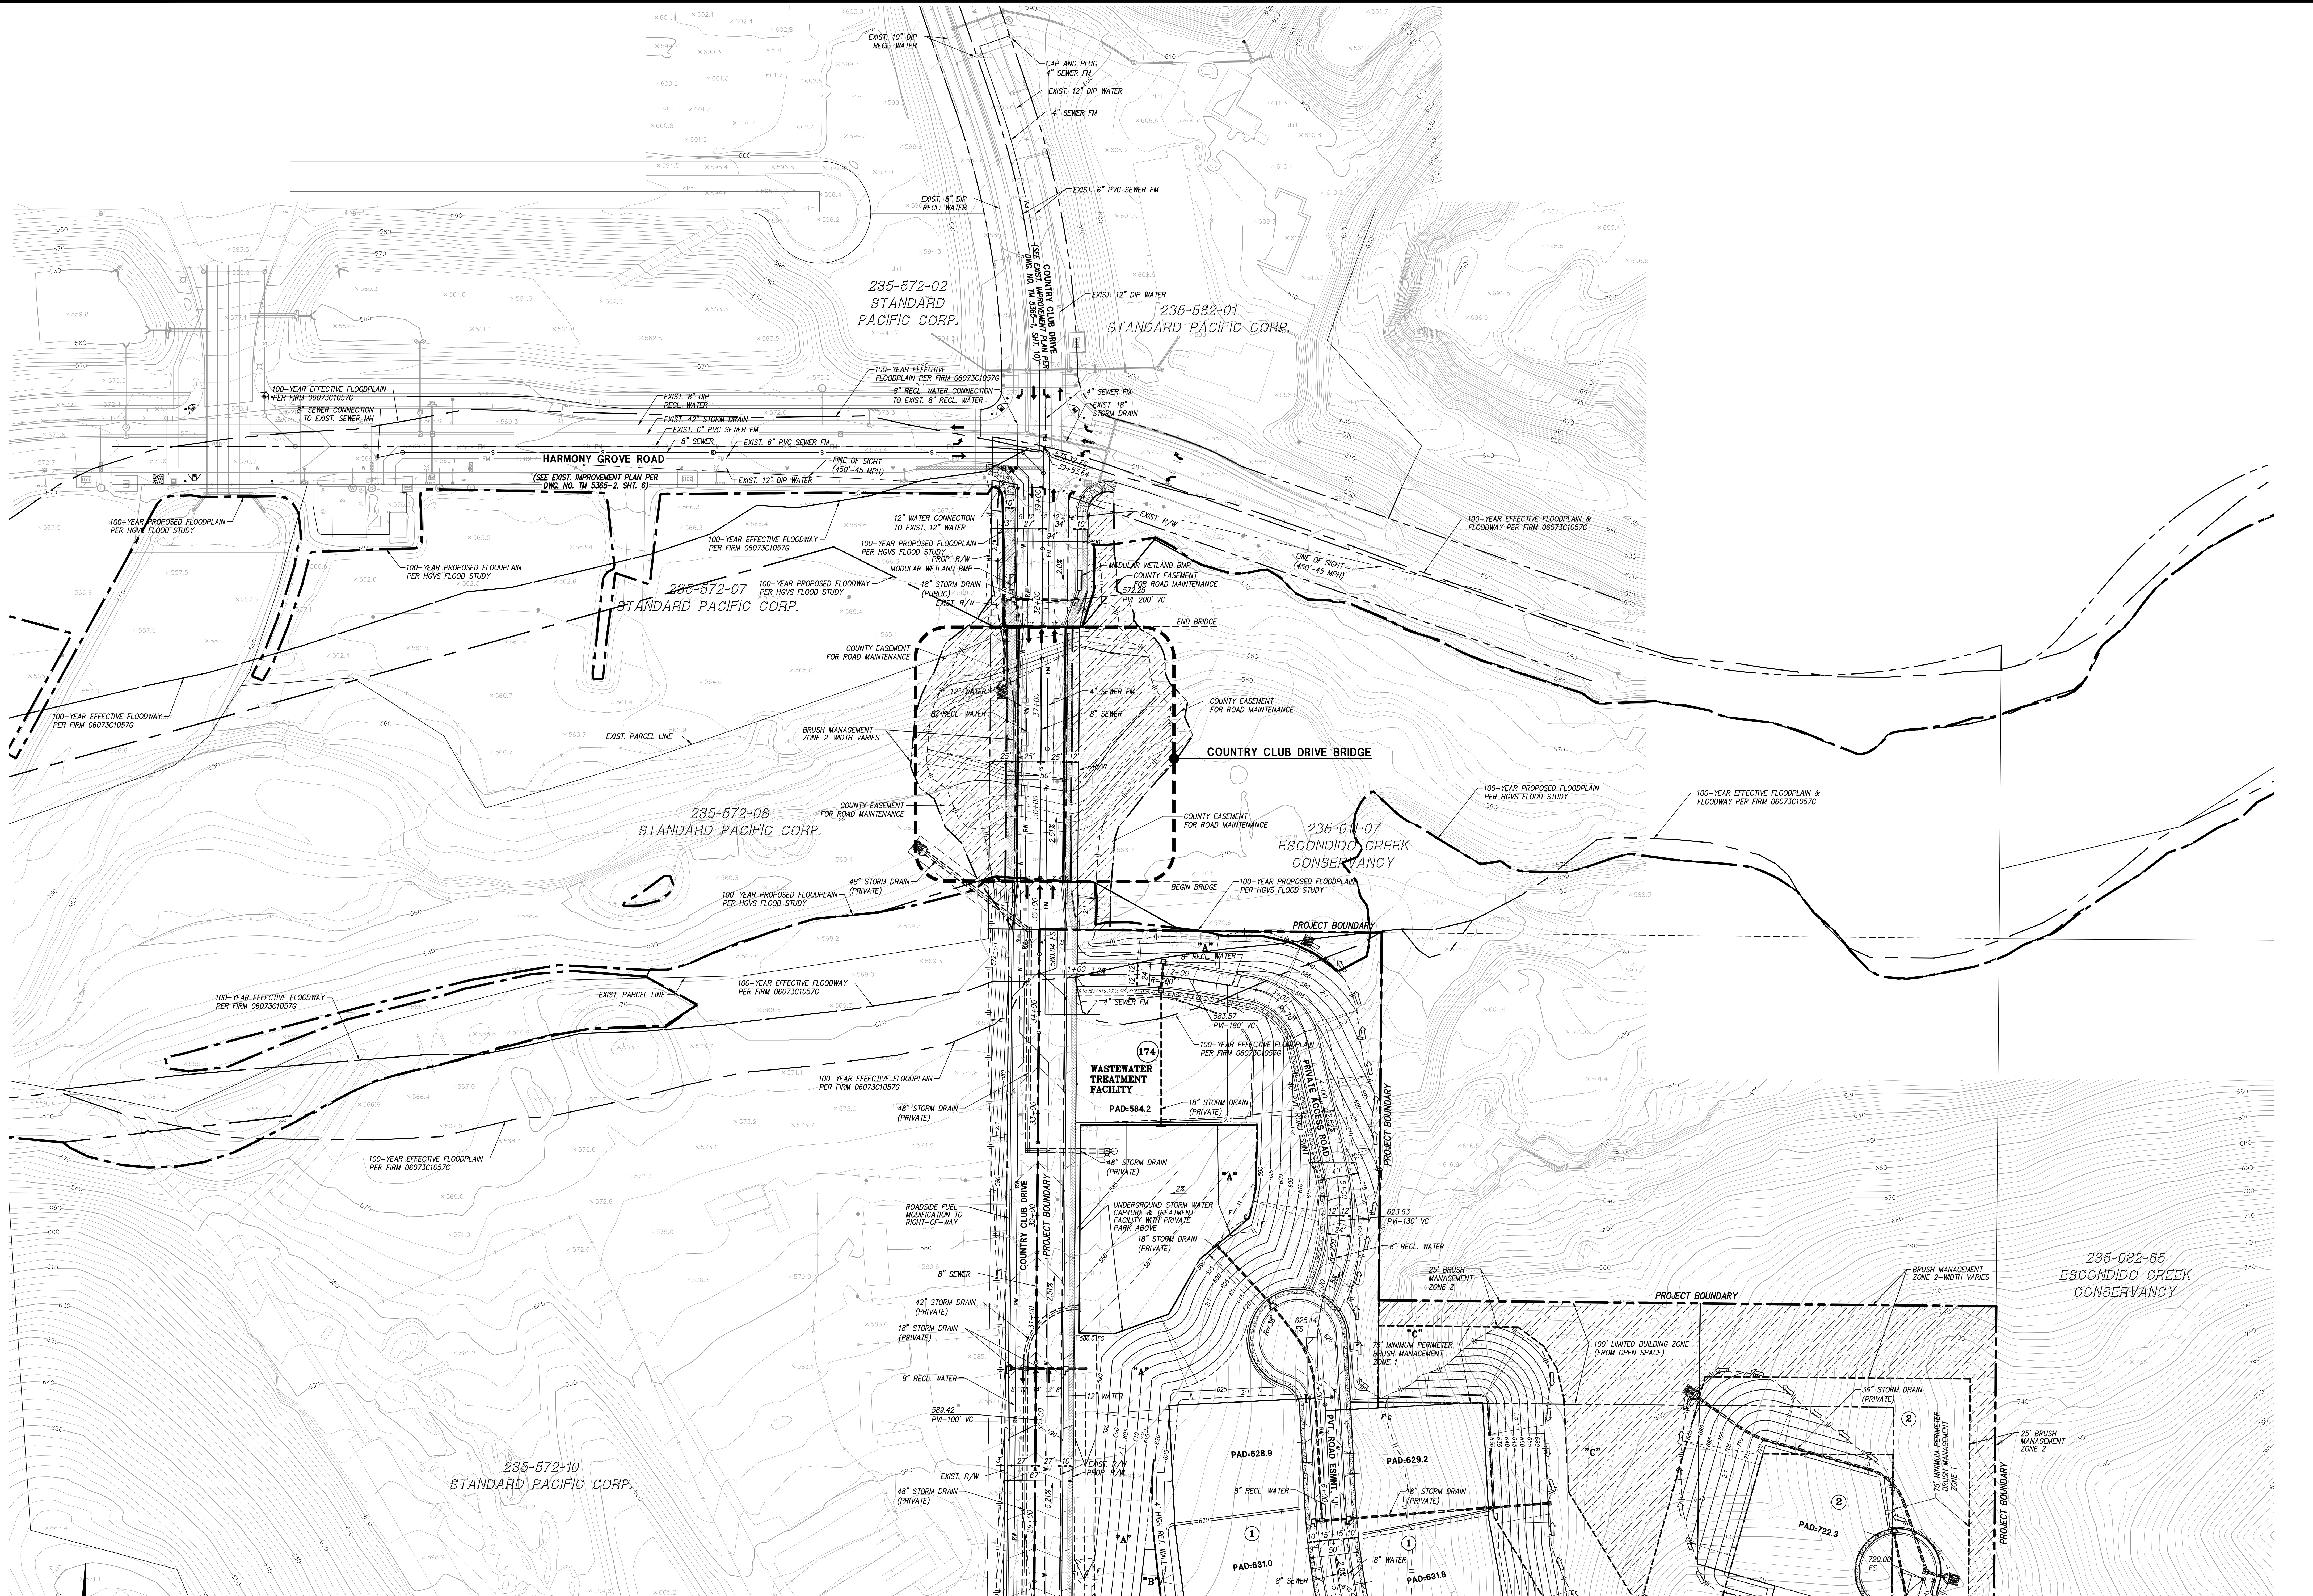

SEE SHEET 4

PRELIMINARY GRADING PLANS
TRACT PDS2015-VTM- : PDS2015-SP-15-002; PDS2015-OPA-15-002
HARMONY GROVE VILLAGE SOUTH

PROJECT DESIGN CONSULTANTS
Planning | Landscape Architecture | Engineering | Survey

701 B Street, Suite 200
San Diego, CA 92101
619.233.6471 Tel
619.233.0988 Fax

SHEET: 3 OF 5

701 B Street, Suite 800
San Diego, CA 92101
619.235.6471 Tel
619.234.0349 Fax

Last saved by Keith Hackett, File Name P:\4095\Engr\DWG\Plans\Prelim Grading VTM\4095_GRC4-VTM.dwg, Date Last Saved: 3/2/2018 1:24:38 PM, Date Plotted Last 3/2/2018 1:56:37 PM

