
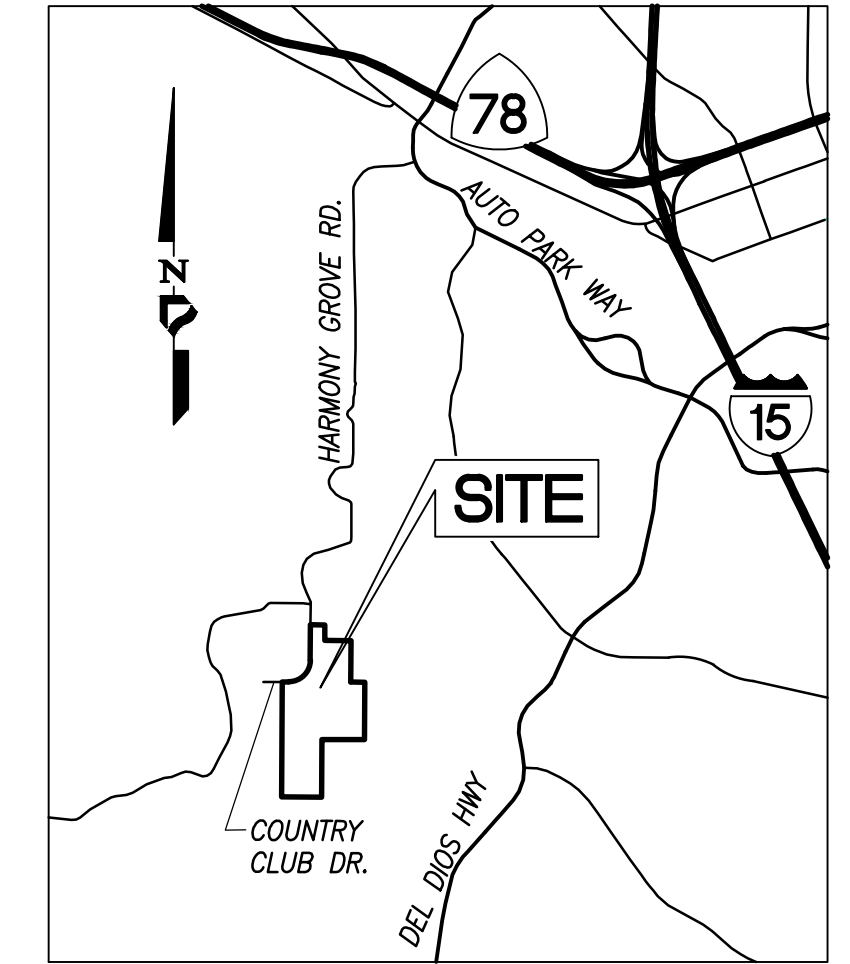


235-572-08
STANDARD PACIFIC CORP.

235-011-07
ESCONDIDO CREEK
CONSERVANCY

235-572-10
STANDARD PACIFIC CORP.

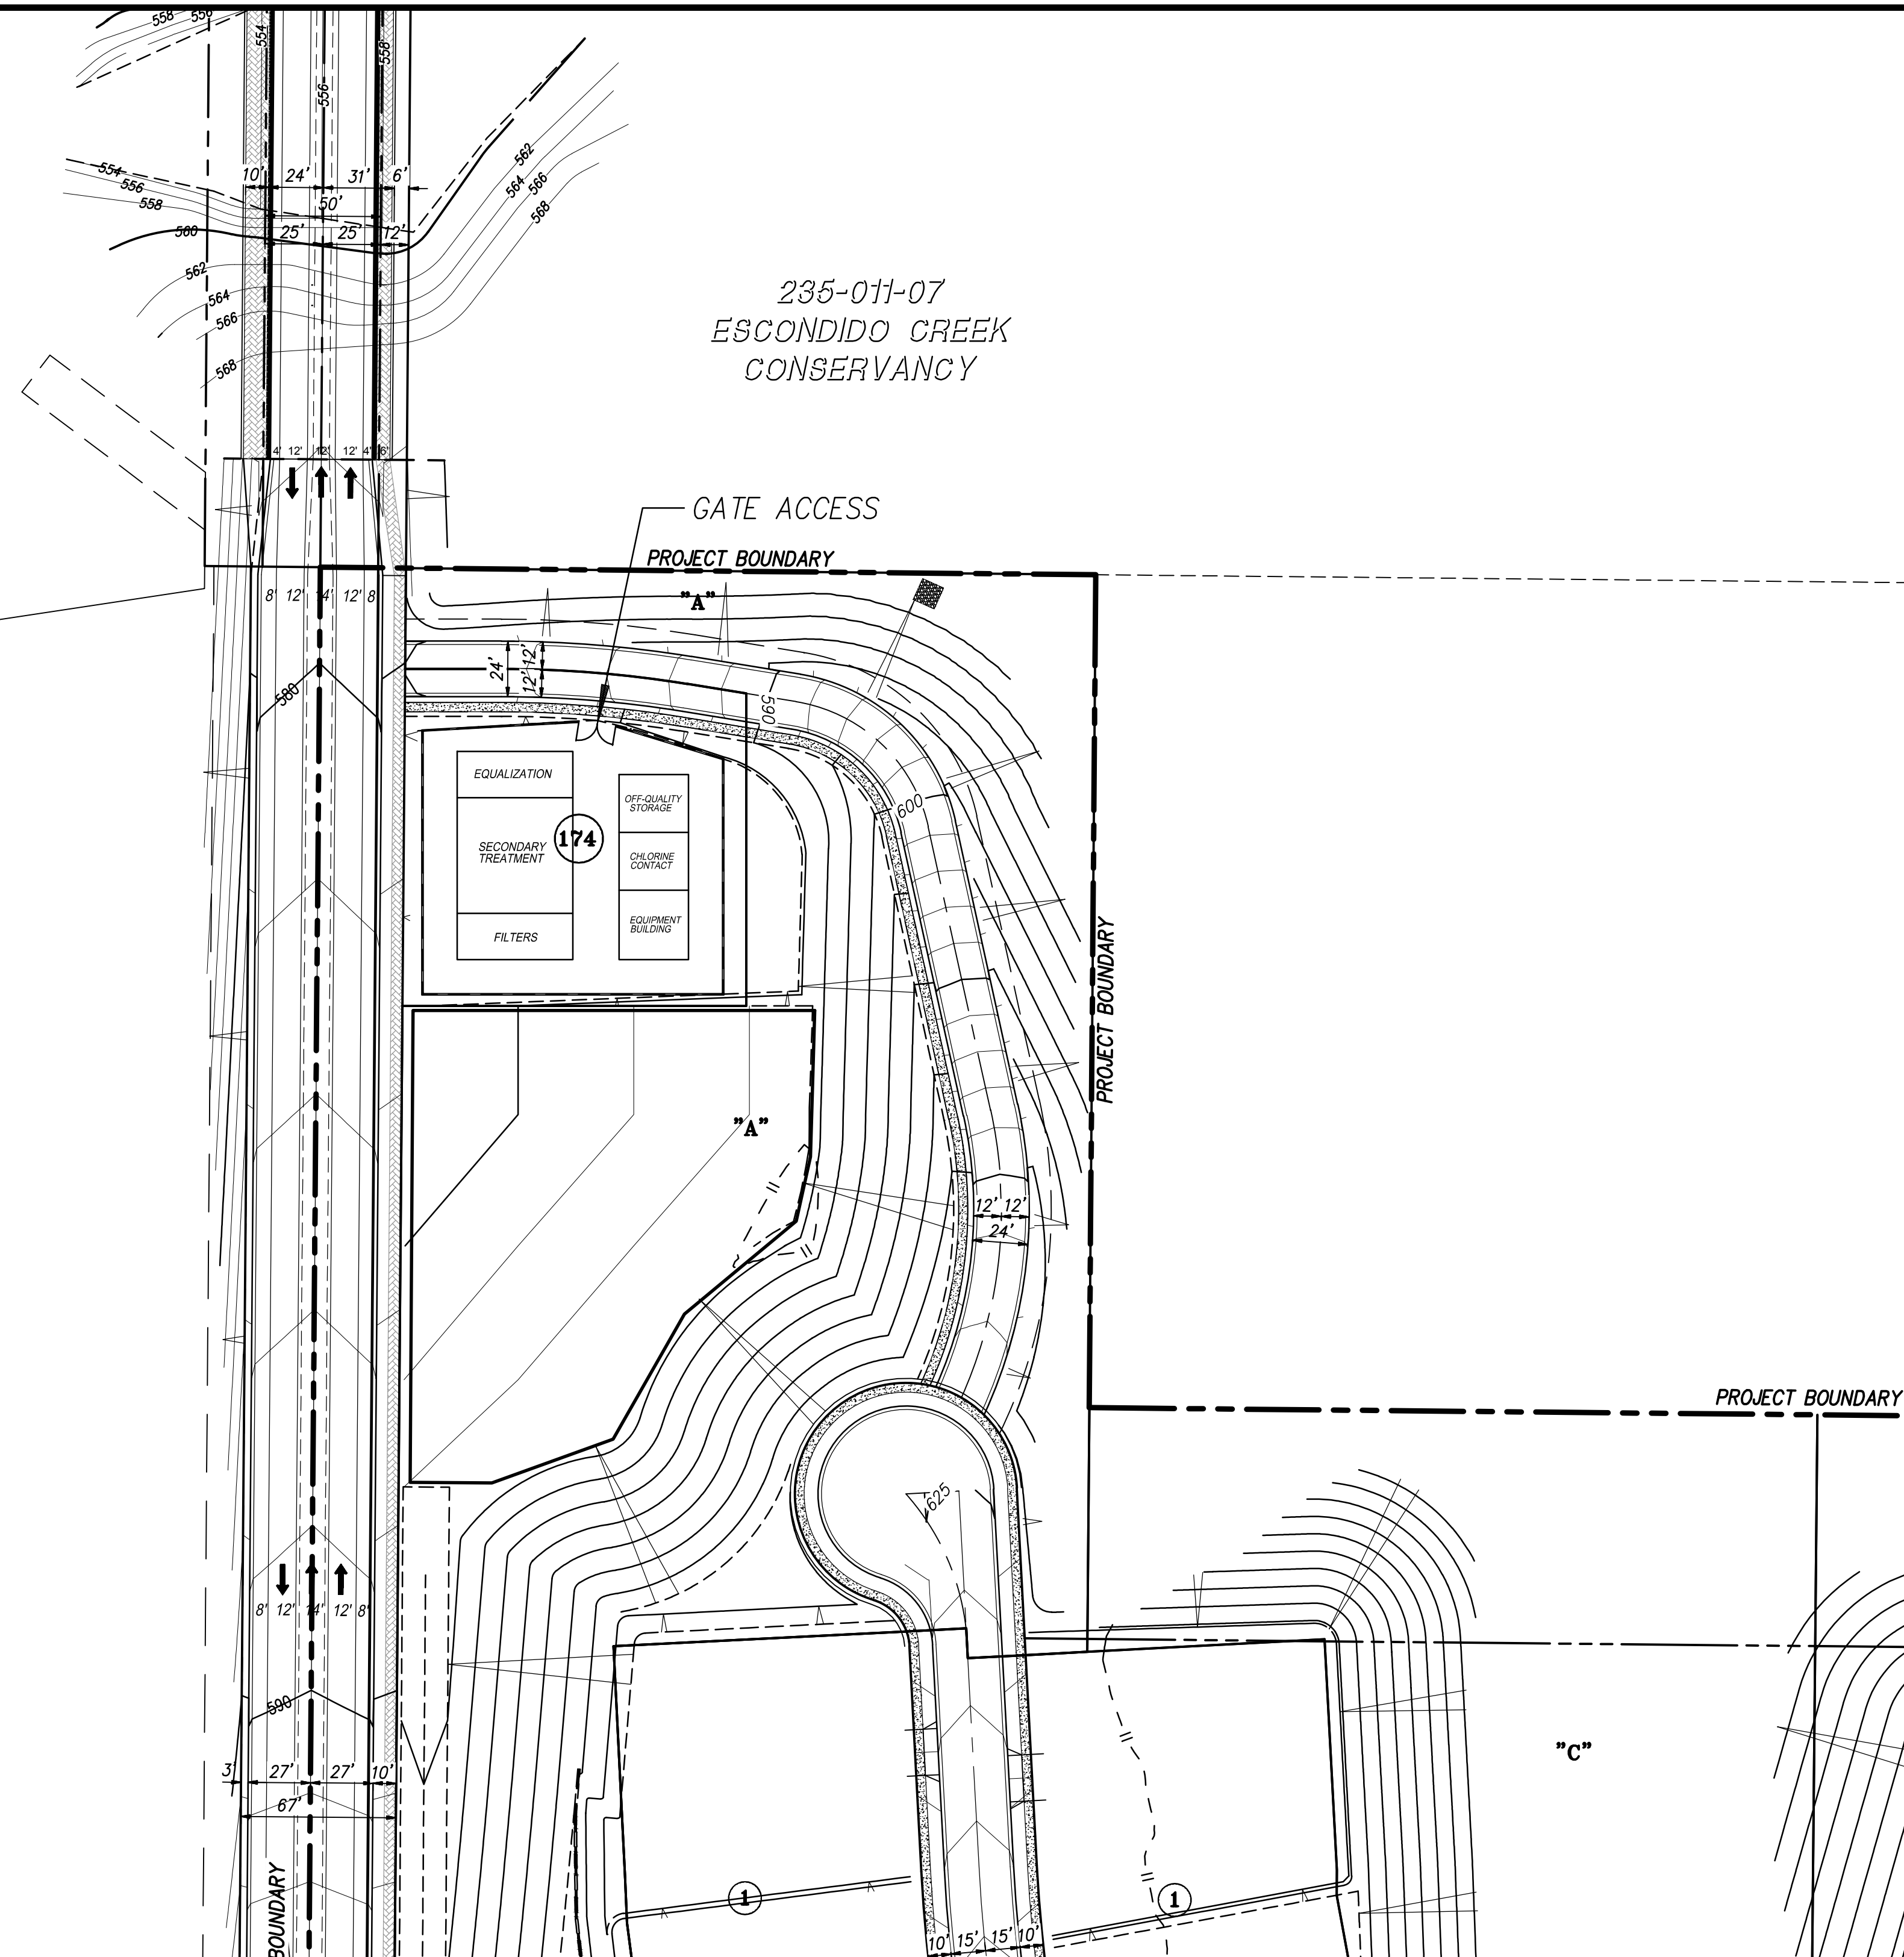

VICINITY MAP
NOT TO SCALE

ENGINEER OF WORK

PROJECT DESIGN CONSULTANTS
701 B STREET, SUITE 800
SAN DIEGO, CALIFORNIA 92101
TEL: 619-235-6471



DEBBY SUE REECE
R.C.E. 56148



DATE

SUBDIVIDER:


RCS - HARMONY PARTNERS, LLC, A COLORADO LIMITED LIABILITY COMPANY
C/O DAVID KOVACH, KOVACH GROUP OF COMPANIES
2305 HISTORIC DECATUR ROAD, SUITE 100
SAN DIEGO, CA 92106
PHONE: (619) 930-5435

BY: SHARON ESHIMA, MANAGER

DATE

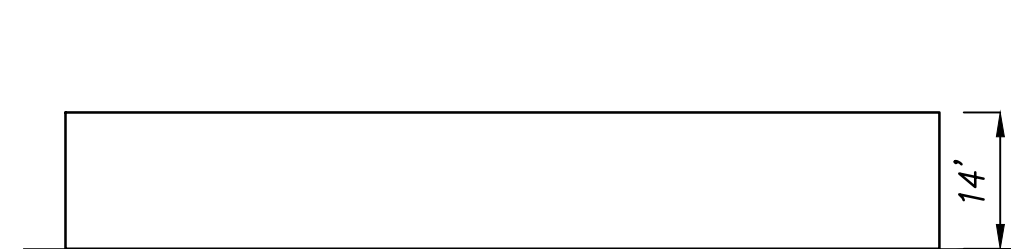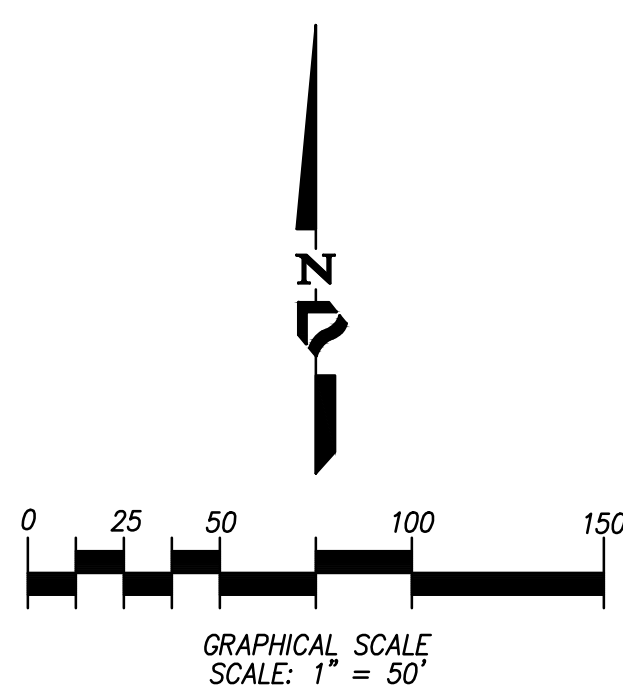

WATER RECLAMATION PLANT
OPERATIONS / HEADWORKS BUILDING

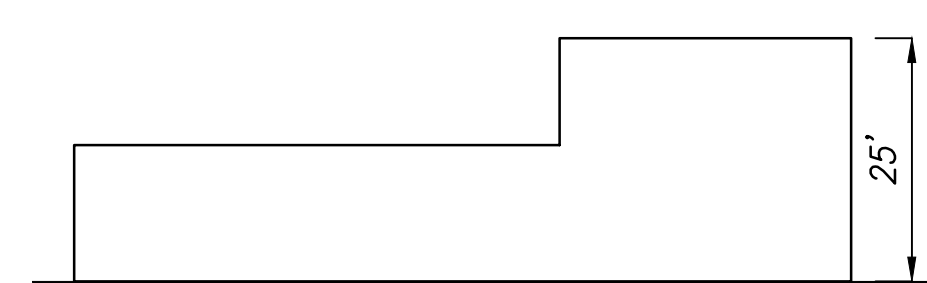

WATER RECLAMATION PLANT
PROCESS CONTROL / DEWATERING BUILDING

PERMANENT SEWER TREATMENT FACILITY FOR:
HARMONY GROVE VILLAGE SOUTH

PROJECT DESIGN CONSULTANTS
Planning | Landscape Architecture | Engineering | Survey
701 B Street, Suite 800
San Diego, CA 92101
619.235.6471 Tel
619.234.0349 Fax