
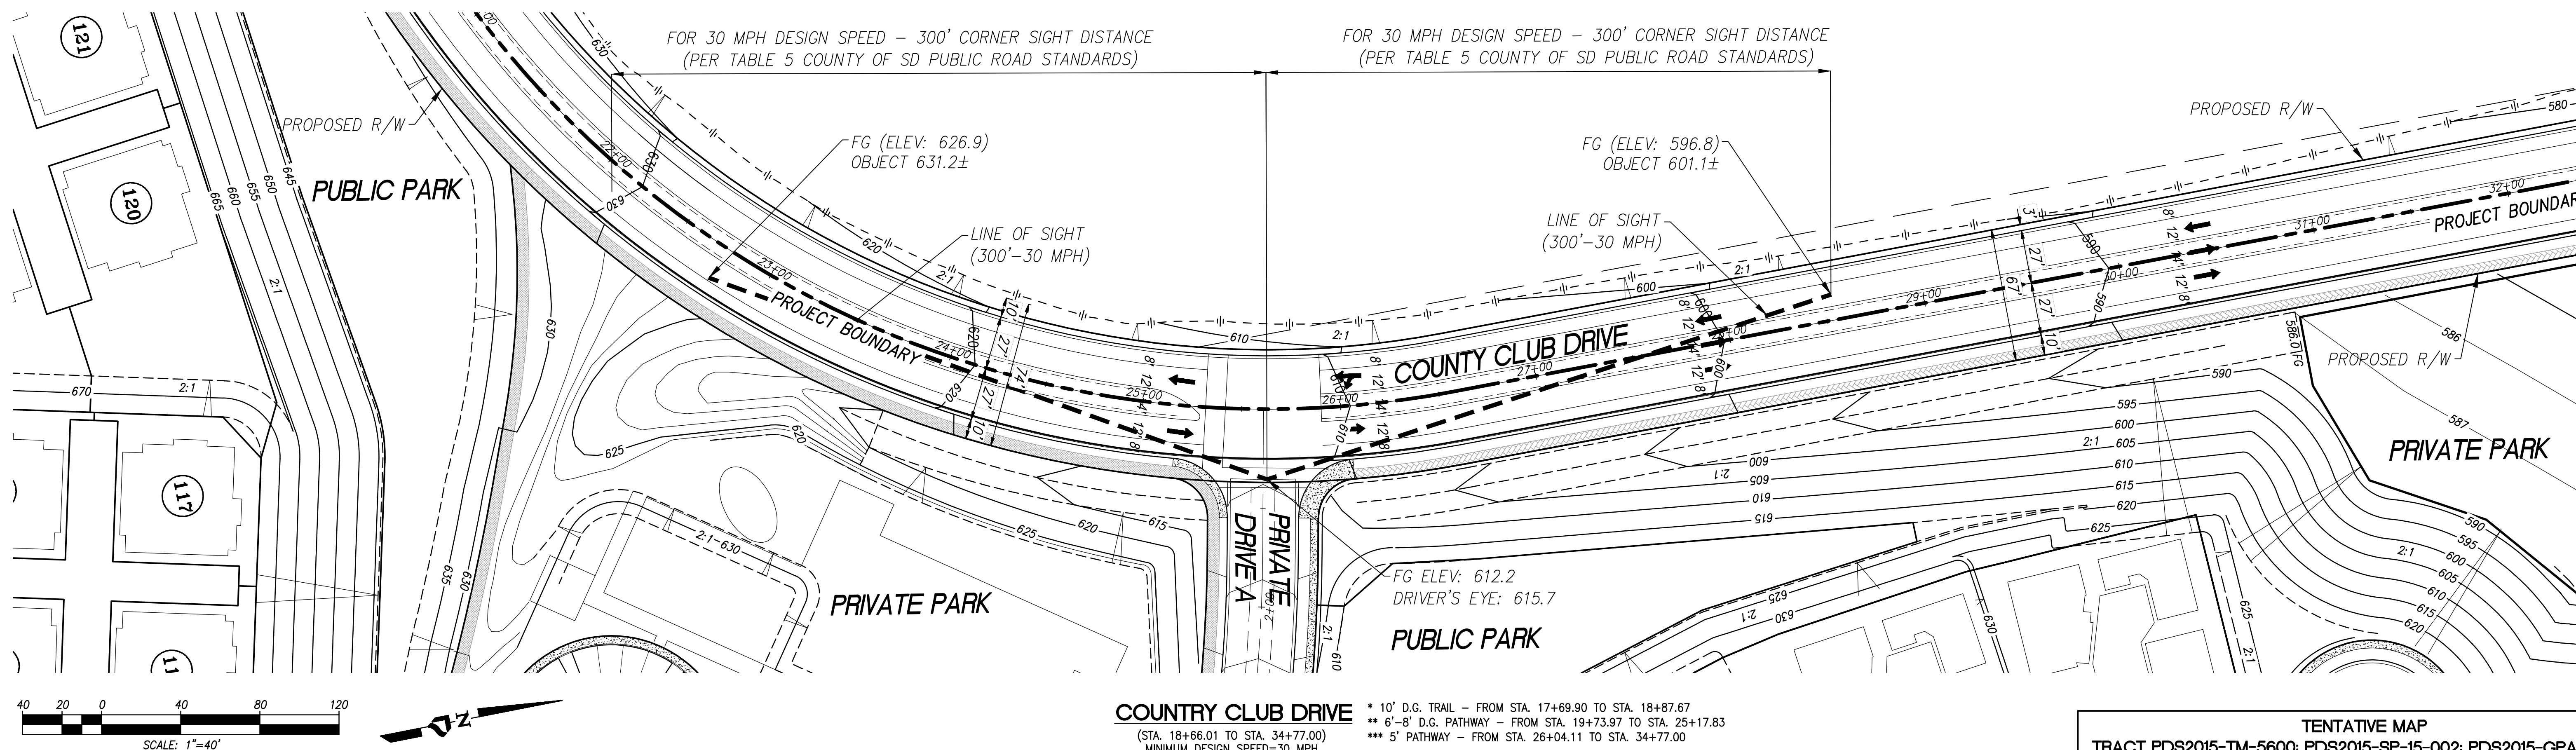


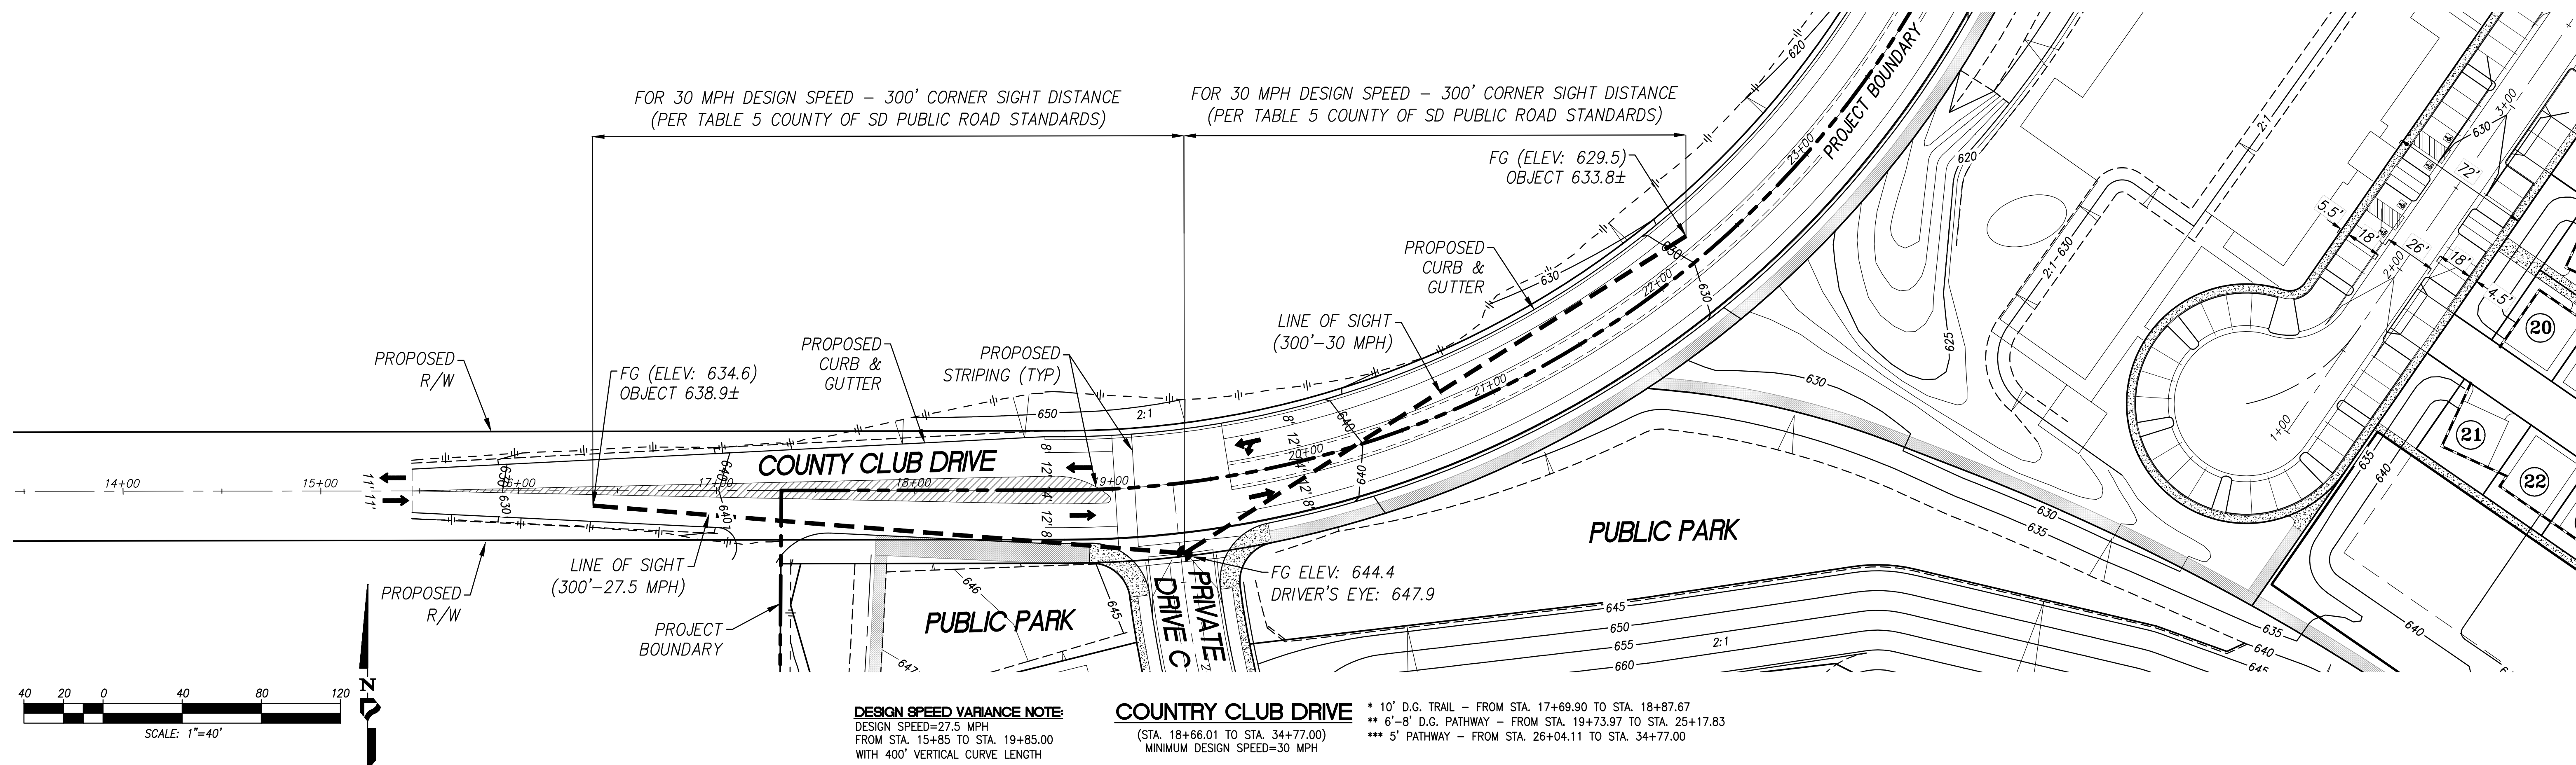

LEGEND

LINE OF SIGHT

DIRECTIONAL ARROW



TRAIL

TENTATIVE MAP
TRACT PDS2015-TM-5600; PDS2015-SP-15-002; PDS2015-GPA-15-002
HARMONY GROVE VILLAGE SOUTH
INTERSECTION SIGHT LINE EXHIBIT



PROJECT DESIGN CONSULTANTS
Planning | Landscape Architecture | Engineering | Survey

701 B Street, Suite 800
San Diego, CA 92101
619.235.6471 Tel
619.234.0348 Fax

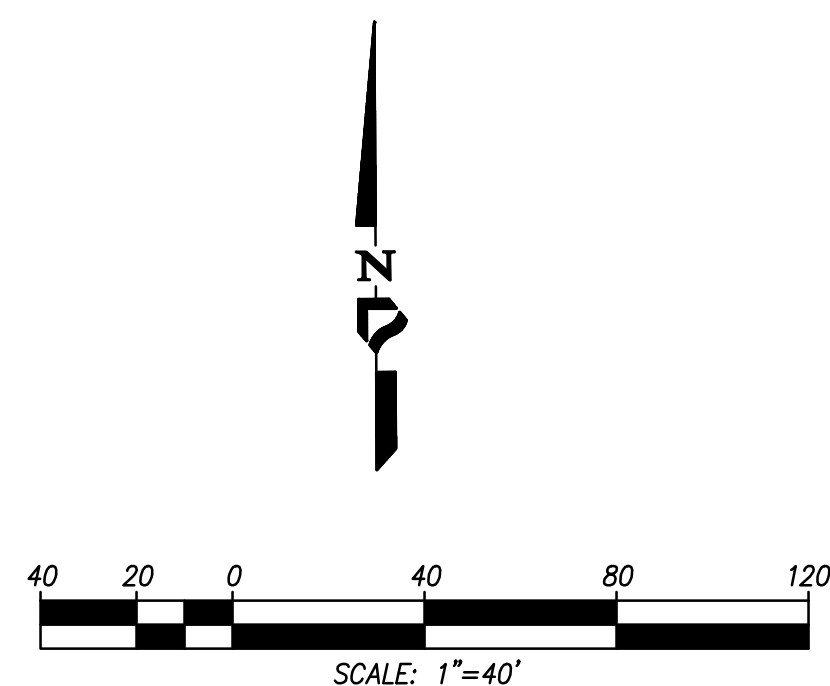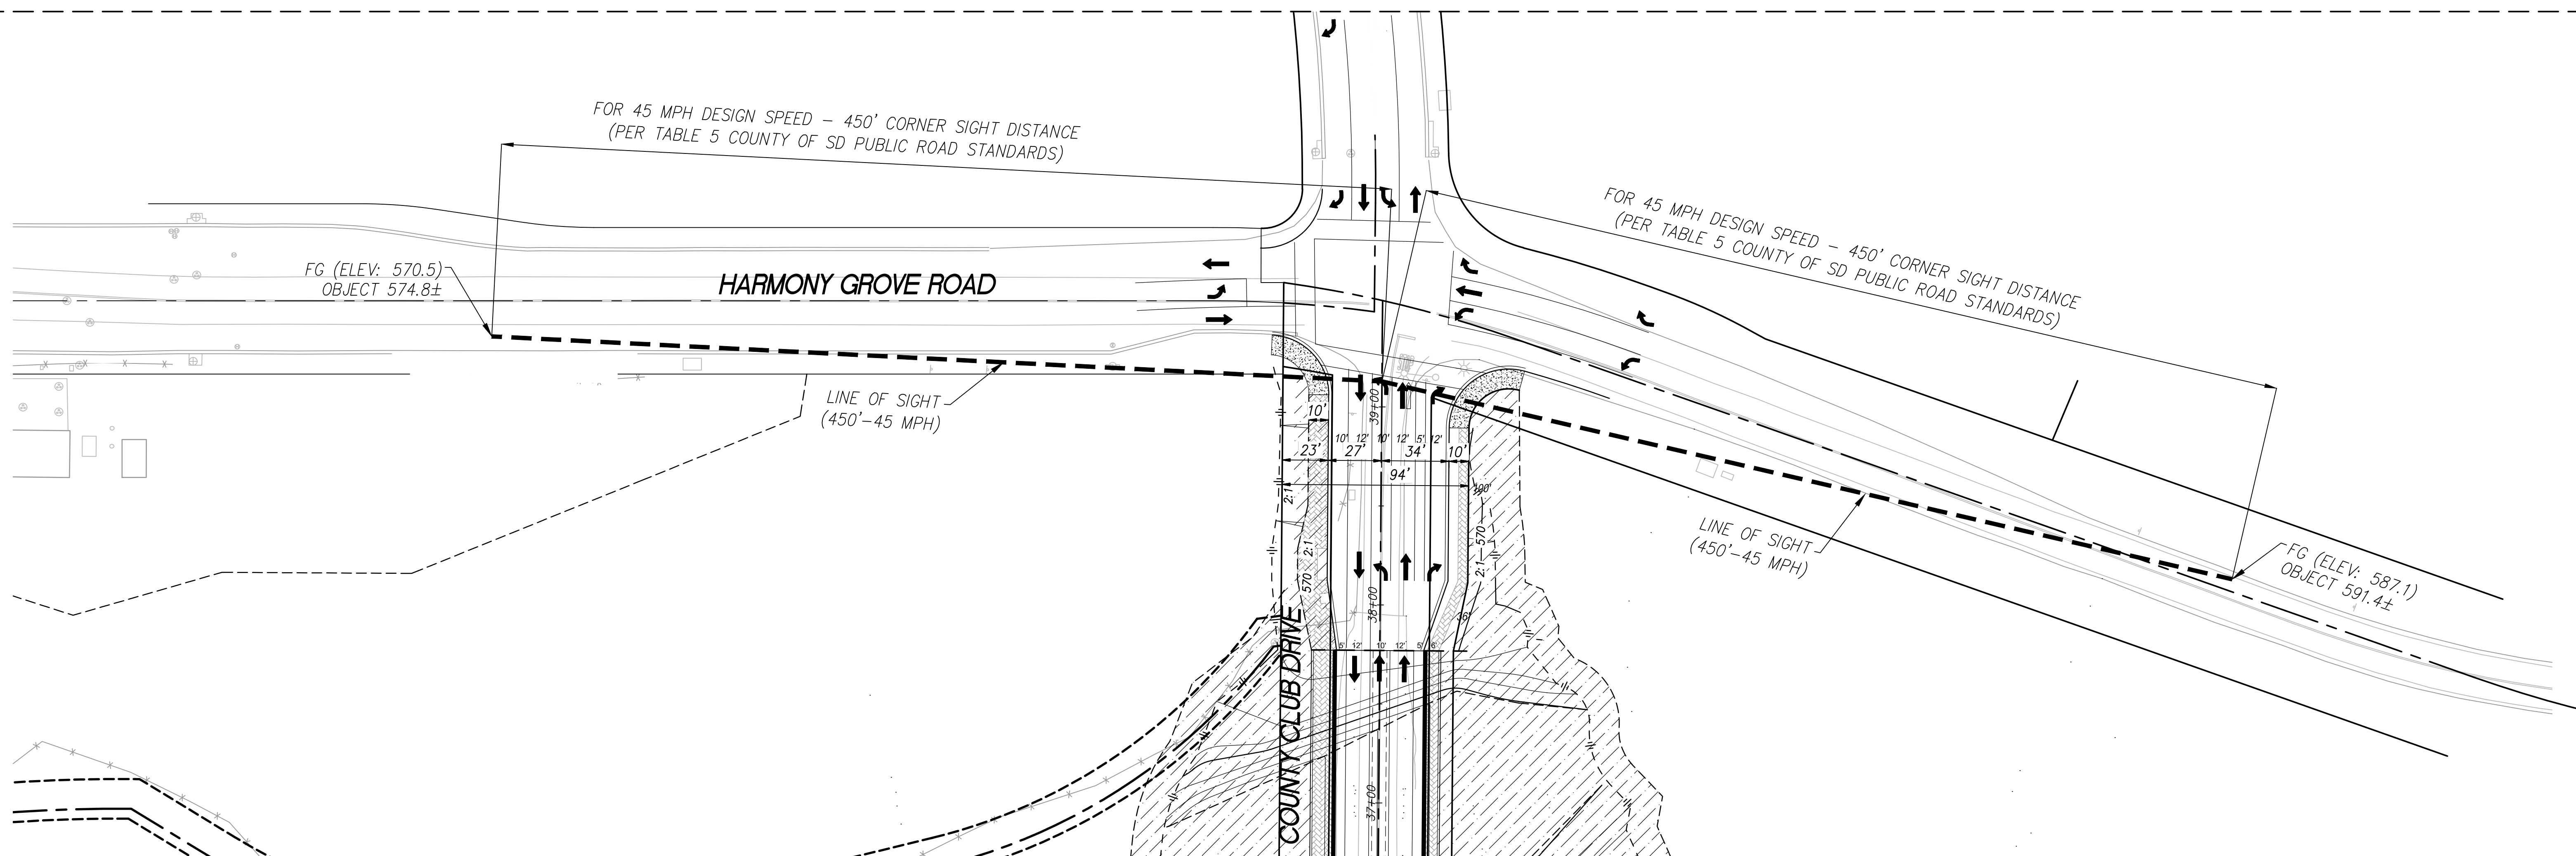

LEGEND

- LINE OF SIGHT
- DIRECTIONAL ARROW
- TRAIL

TENTATIVE MAP

TRACT PDS2015-TM-5600; PDS2015-SP-15-002; PDS2015-GPA-15-002

HARMONY GROVE VILLAGE SOUTH

INTERSECTION SIGHT LINE EXHIBIT

PROJECT DESIGN CONSULTANTS

Planning | Landscape Architecture | Engineering | Survey

701 B Street, Suite 800
San Diego, CA 92101
619.235.6471 Tel
619.234.0049 Fax

SHEET: 2 OF 2