


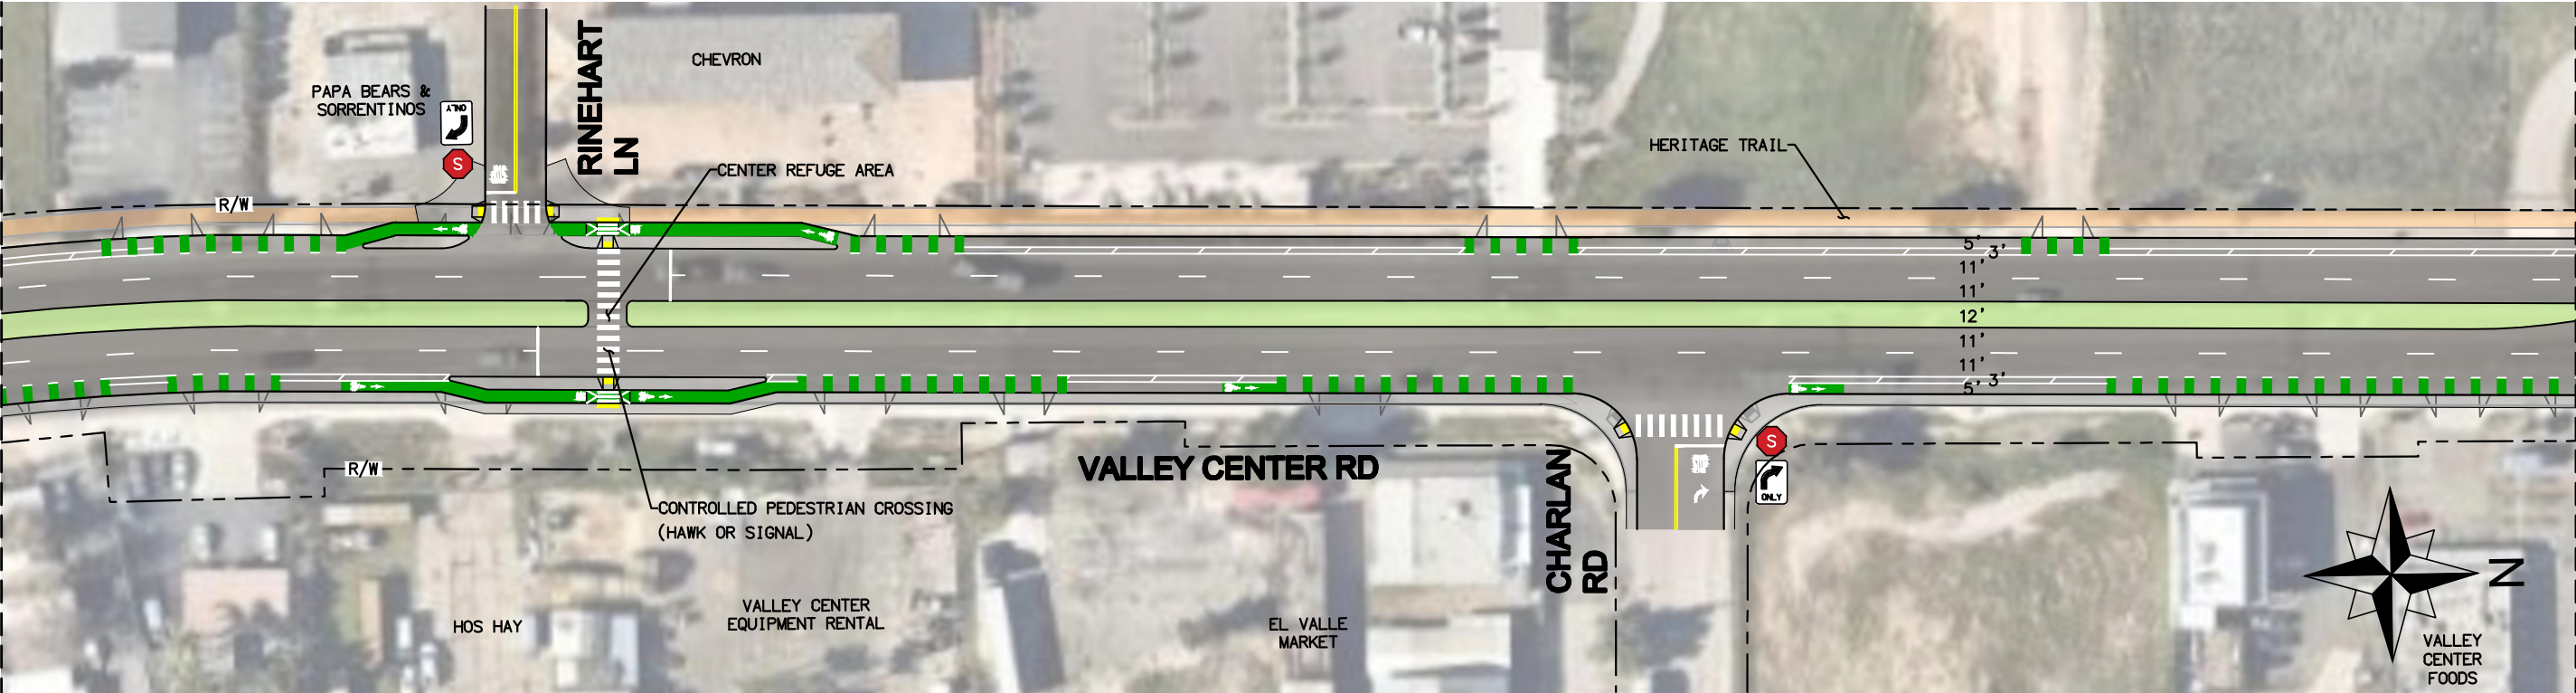


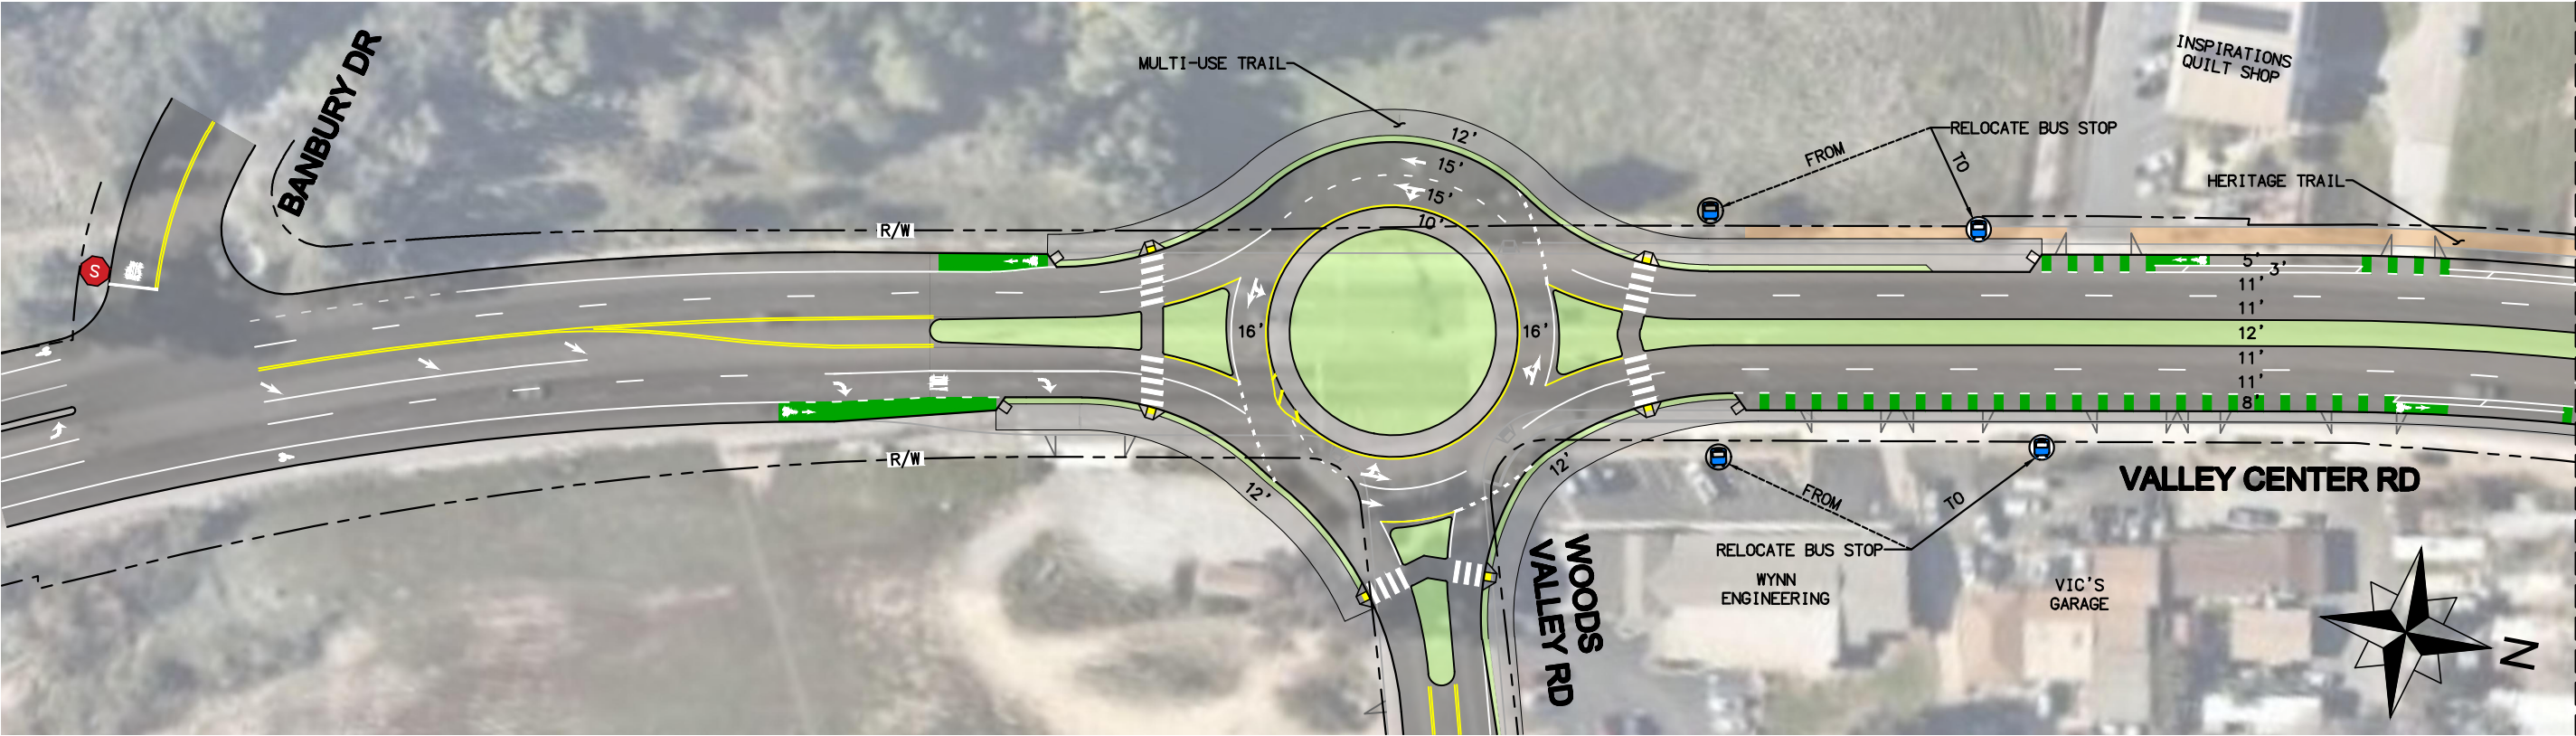

LEGEND


- | | | | | | | | |
|--|---------------------------|--|-------------------------|--|----------------------|--|----------------------|
| | SIDEWALK | | CURB | | CROSSWALK | | BUS STOP |
| | LANDSCAPING | | BIKE LANE LINE | | TRAFFIC SIGNAL | | CURB RAMP |
| | HERITAGE TRAIL | | ROAD STRIPE | | STOP SIGN | | RAISED BIKE CROSSING |
| | BIKE LANE TRANSITION AREA | | BUFFER WITH DELINEATORS | | RIGHT TURN ONLY SIGN | | EXISTING DRIVEWAY |
| | BIKE LANE CONFLICT AREA | | RIGHT-OF-WAY | | | | BIKE RAMP TRANSITION |

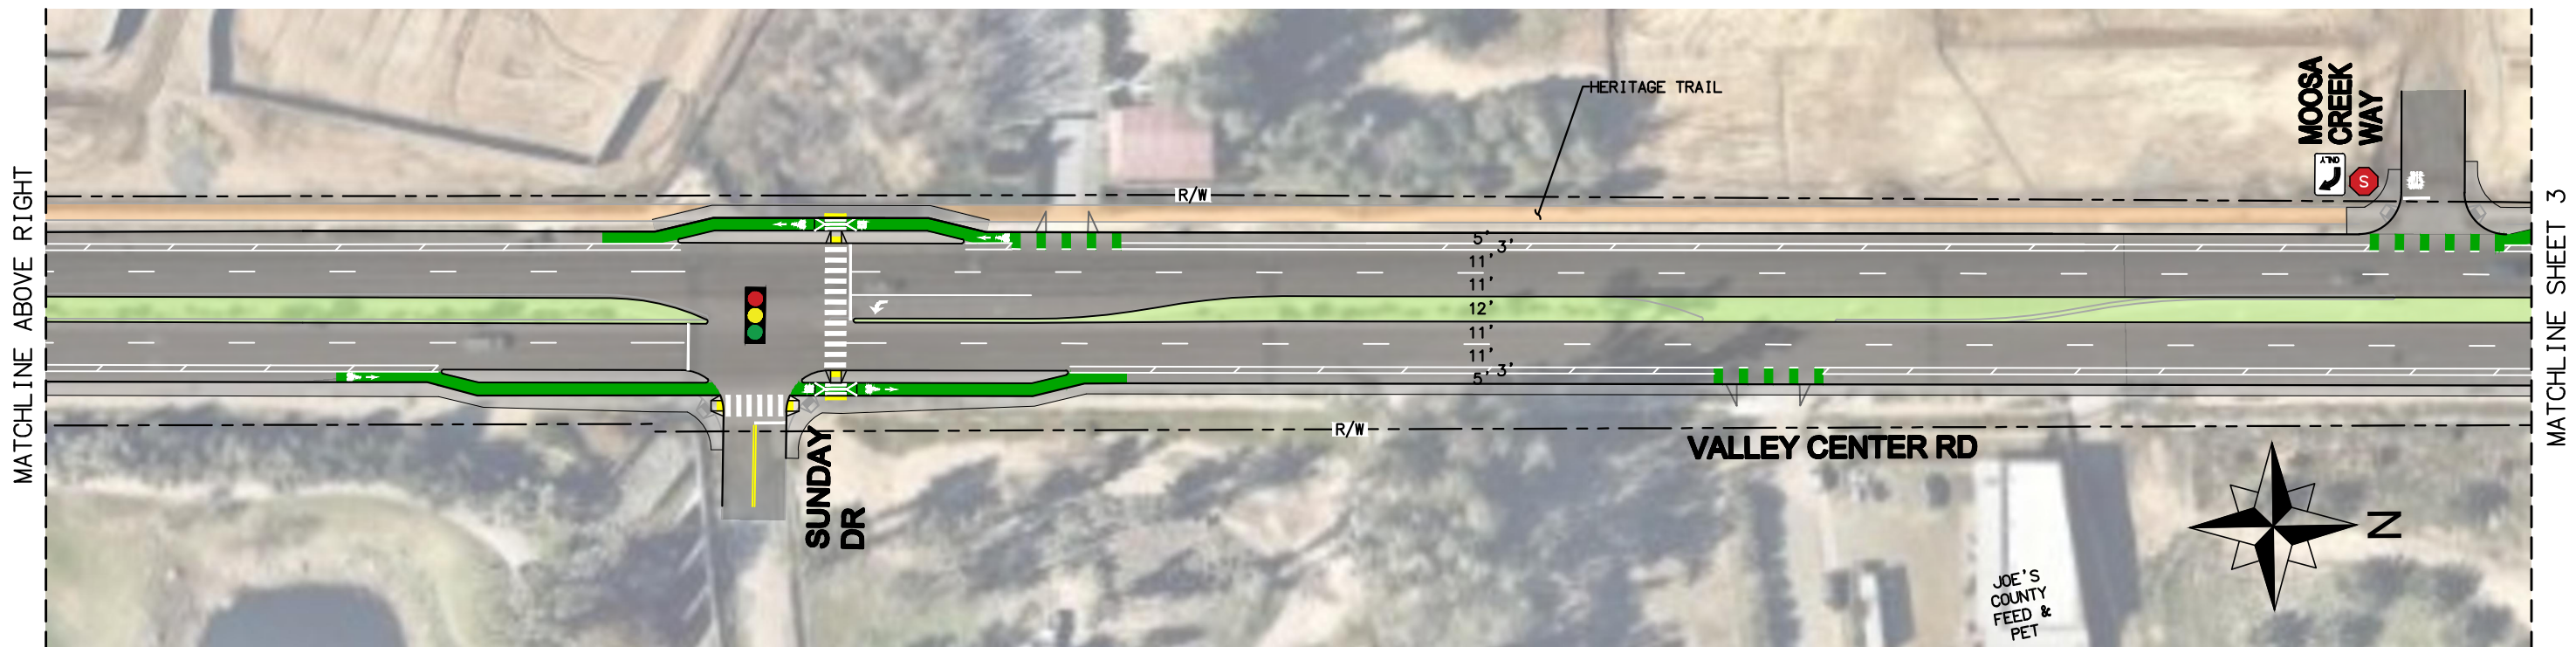

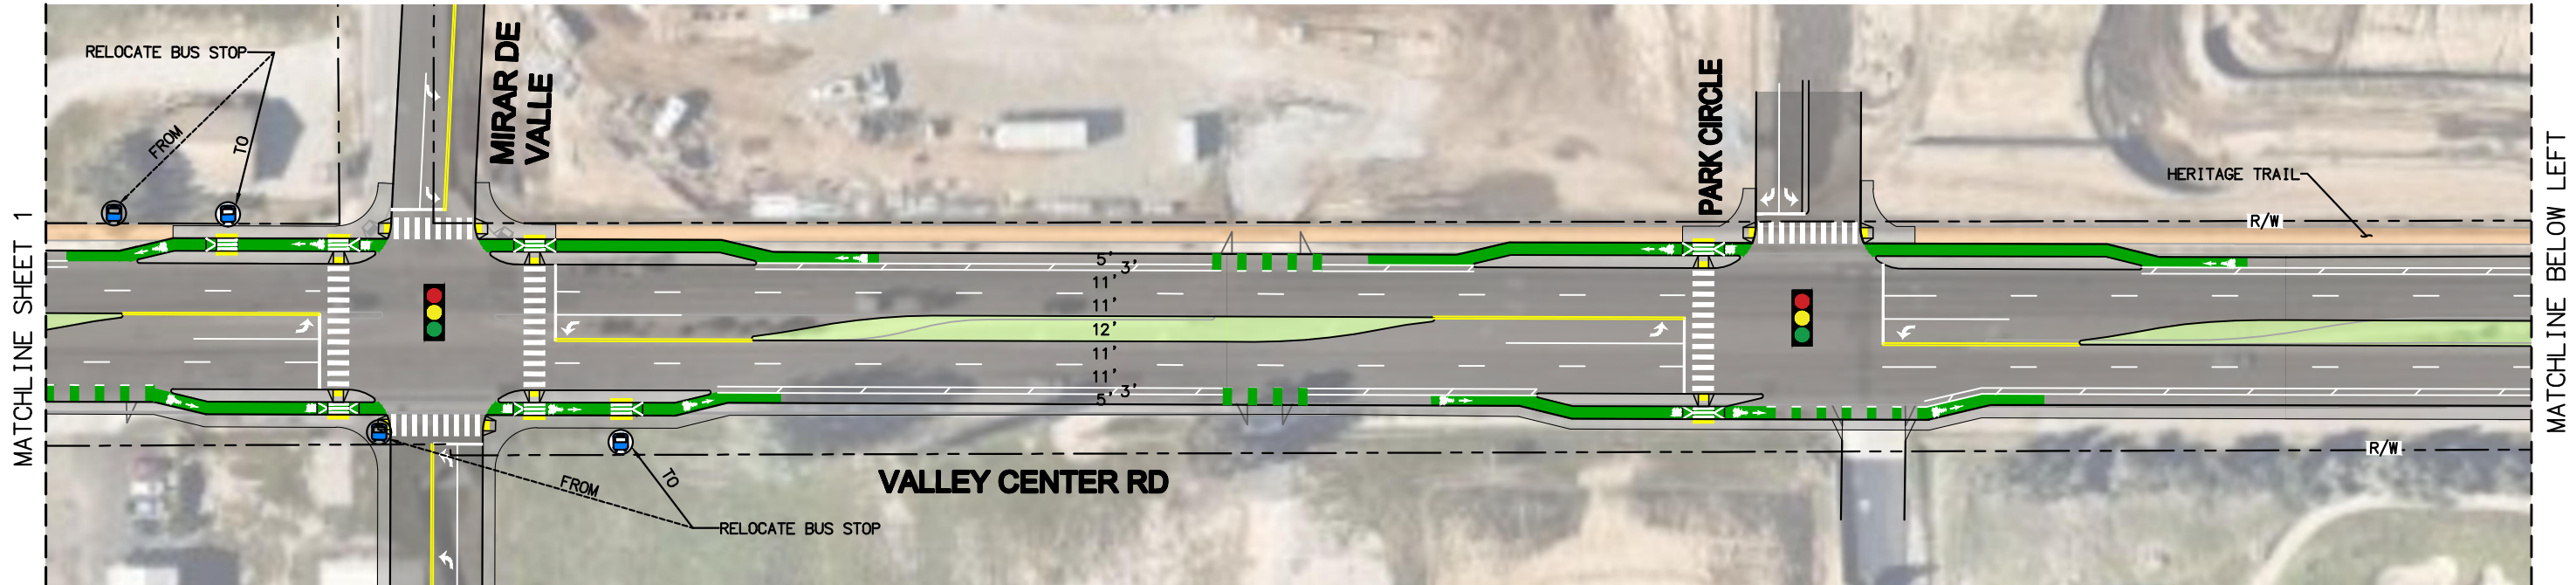



LEGEND

	SIDEWALK		CURB		CROSSWALK		BUS STOP
	LANDSCAPING		BIKE LANE LINE		TRAFFIC SIGNAL		CURB RAMP
	HERITAGE TRAIL		ROAD STRIPE		STOP SIGN		RAISED BIKE CROSSING
	BIKE LANE TRANSITION AREA		BUFFER WITH DELINEATORS		RIGHT TURN ONLY SIGN		EXISTING DRIVEWAY
	BIKE LANE CONFLICT AREA		RIGHT-OF-WAY				BIKE RAMP TRANSITION

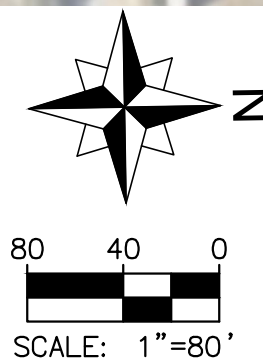

Michael Baker
INTERNATIONAL



Draft Corridor Concept Plan
SHEET 2 OF 6

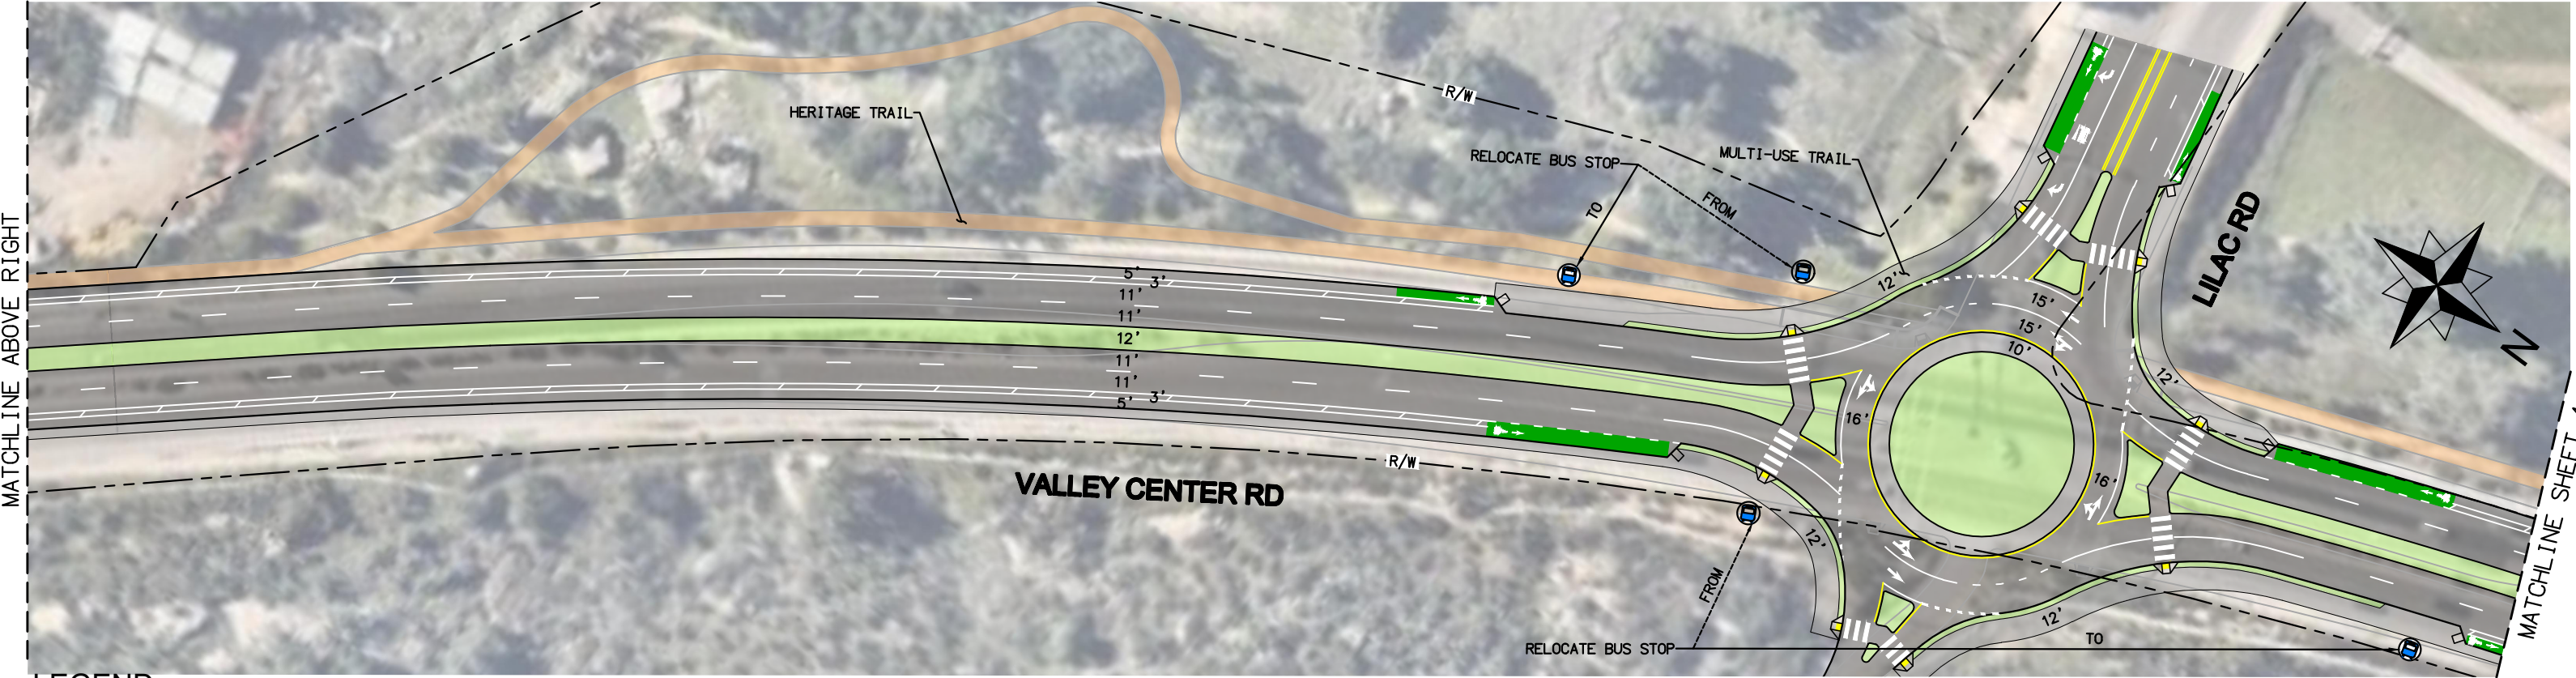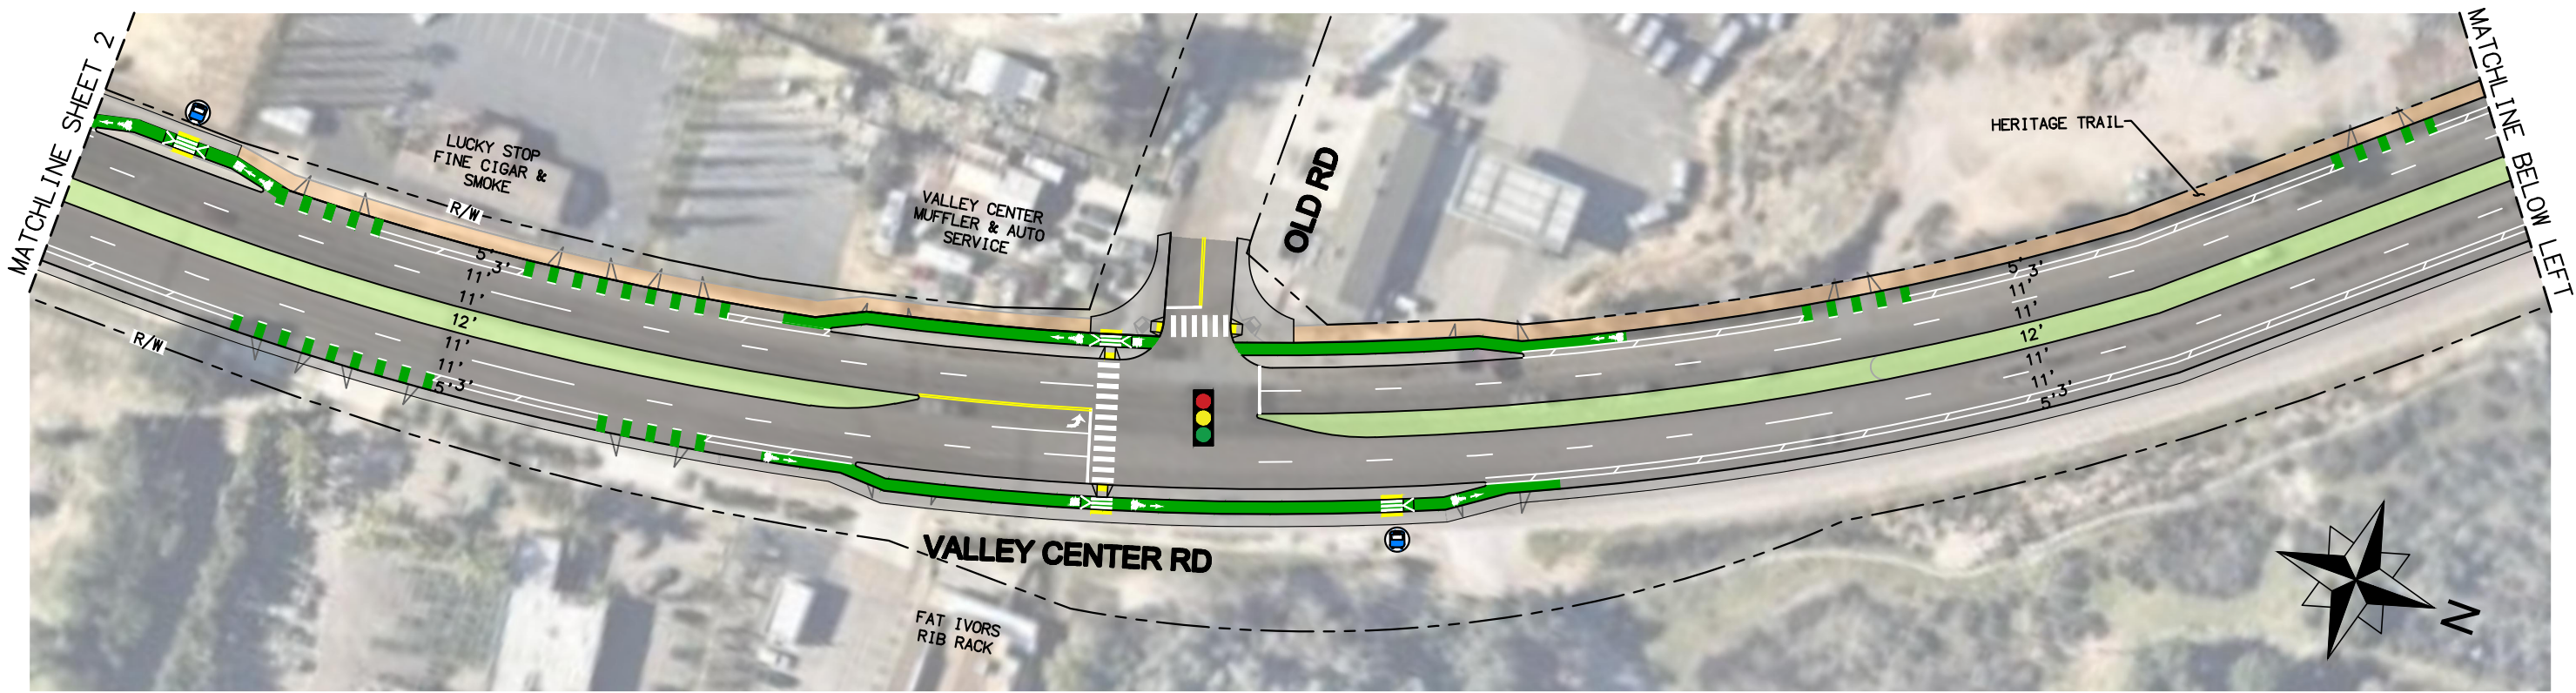

LEGEND

- | | | | | | | | |
|--|---------------------------|--|-------------------------|--|----------------------|--|----------------------|
| | SIDEWALK | | CURB | | CROSSWALK | | BUS STOP |
| | LANDSCAPING | | BIKE LANE LINE | | TRAFFIC SIGNAL | | CURB RAMP |
| | HERITAGE TRAIL | | ROAD STRIPE | | STOP SIGN | | RAISED BIKE CROSSING |
| | BIKE LANE TRANSITION AREA | | BUFFER WITH DELINEATORS | | RIGHT TURN ONLY SIGN | | EXISTING DRIVEWAY |
| | BIKE LANE CONFLICT AREA | | RIGHT-OF-WAY | | | | BIKE RAMP TRANSITION |



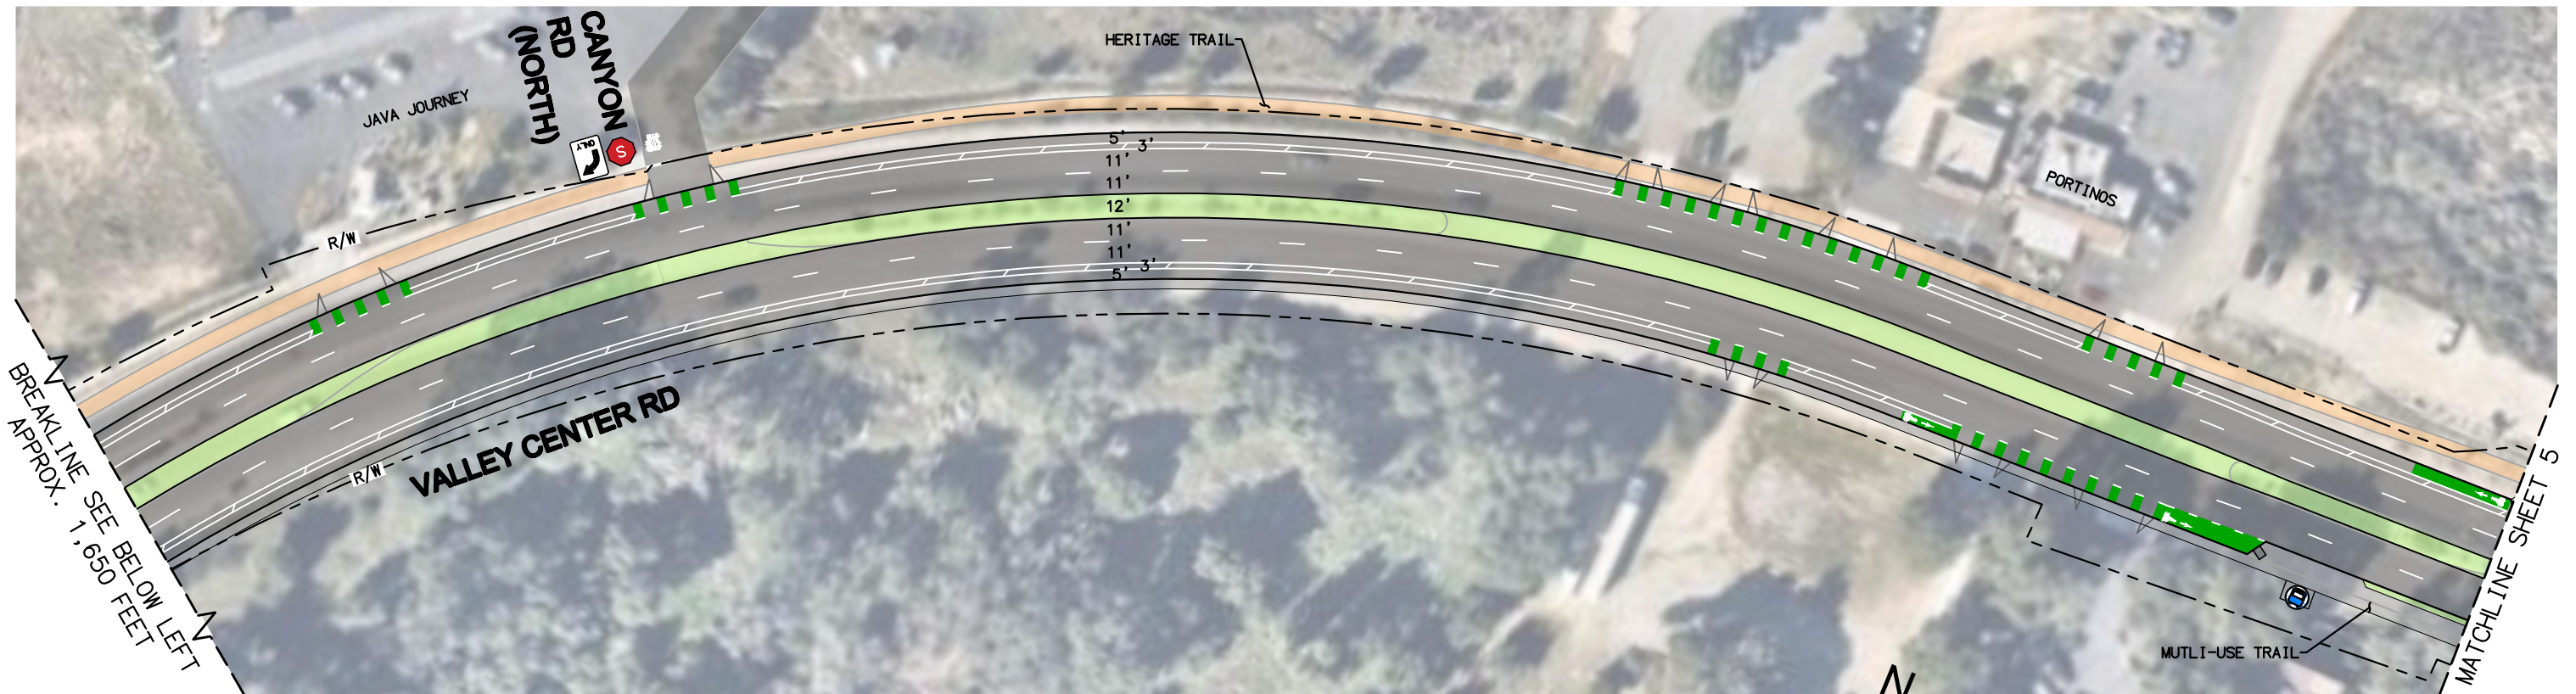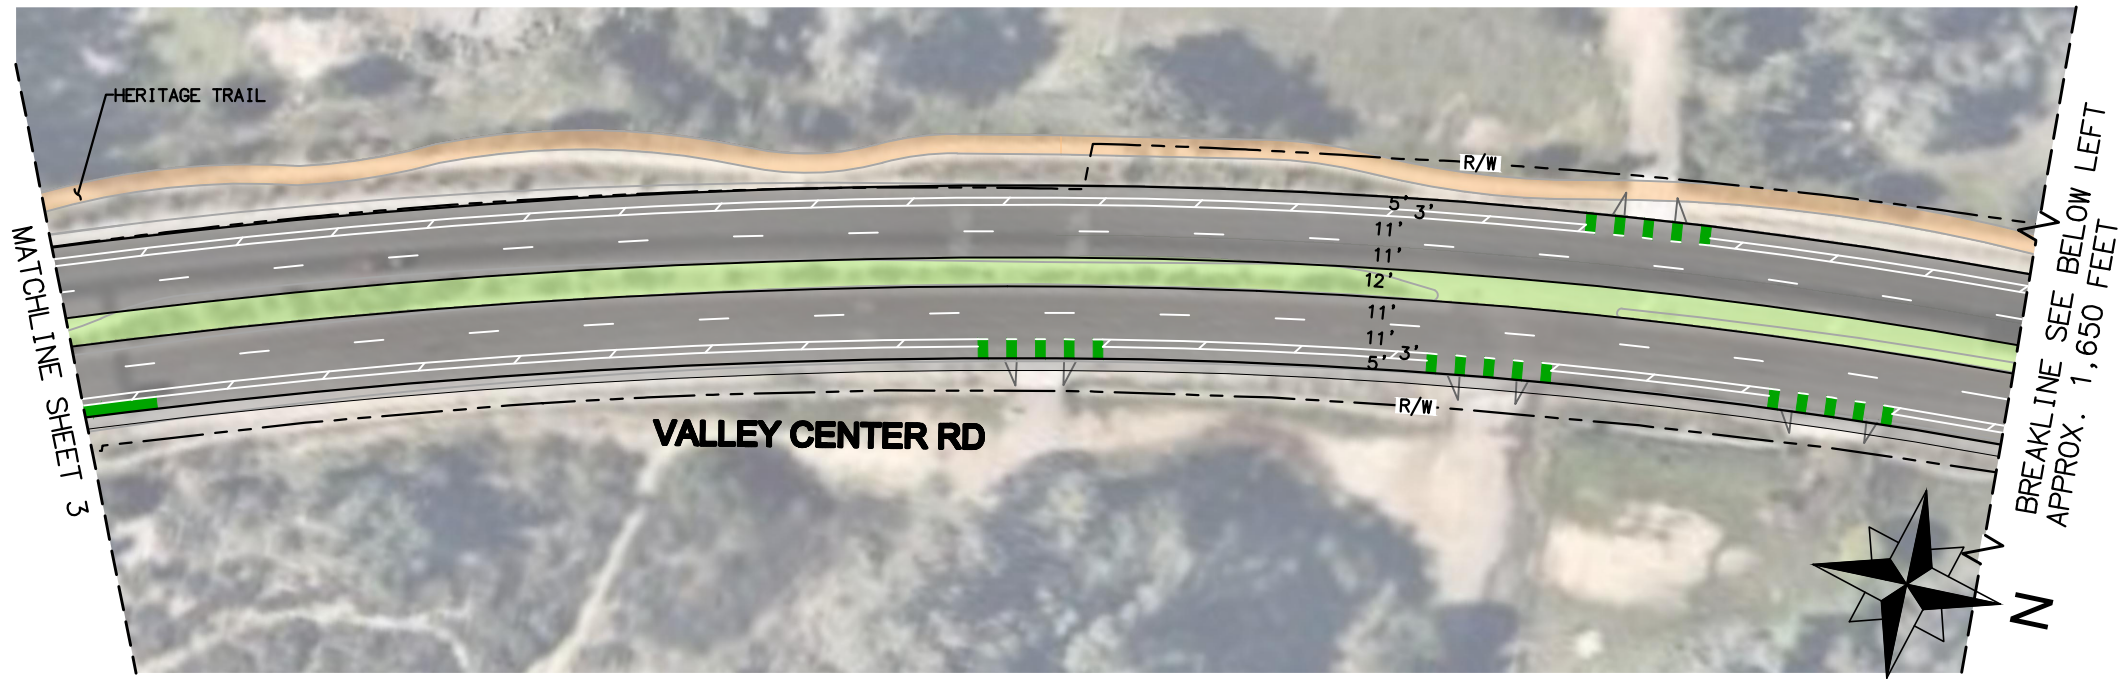




LEGEND

	SIDEWALK		CURB
	LANDSCAPING		BIKE LANE LINE
	HERITAGE TRAIL		ROAD STRIPE
	BIKE LANE TRANSITION AREA		BUFFER WITH DELINEATORS
	BIKE LANE CONFLICT AREA		RIGHT-OF-WAY

	CROSSWALK
	TRAFFIC SIGNAL
	STOP SIGN
	RIGHT TURN ONLY SIGN

	BUS STOP
	CURB RAMP
	RAISED BIKE CROSSING
	EXISTING DRIVEWAY
	BIKE RAMP TRANSITION

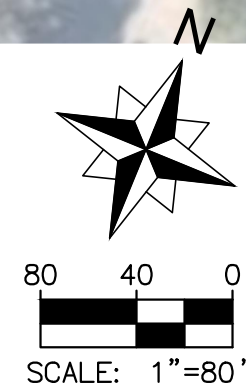

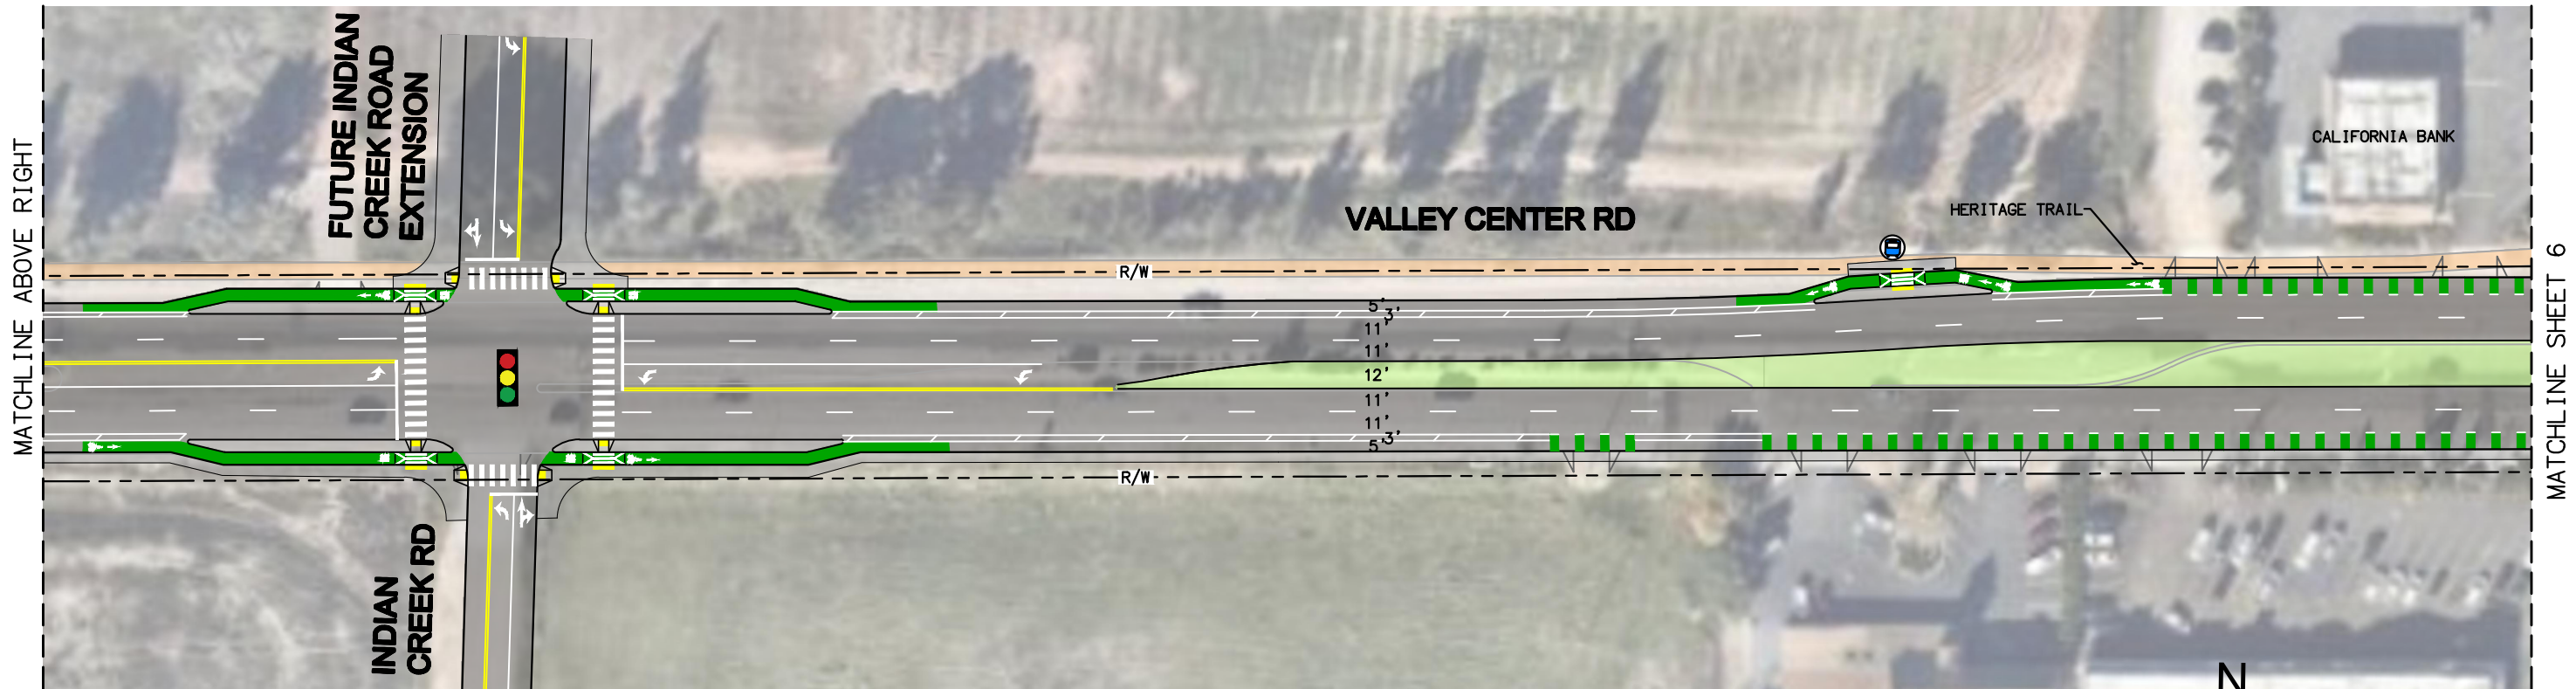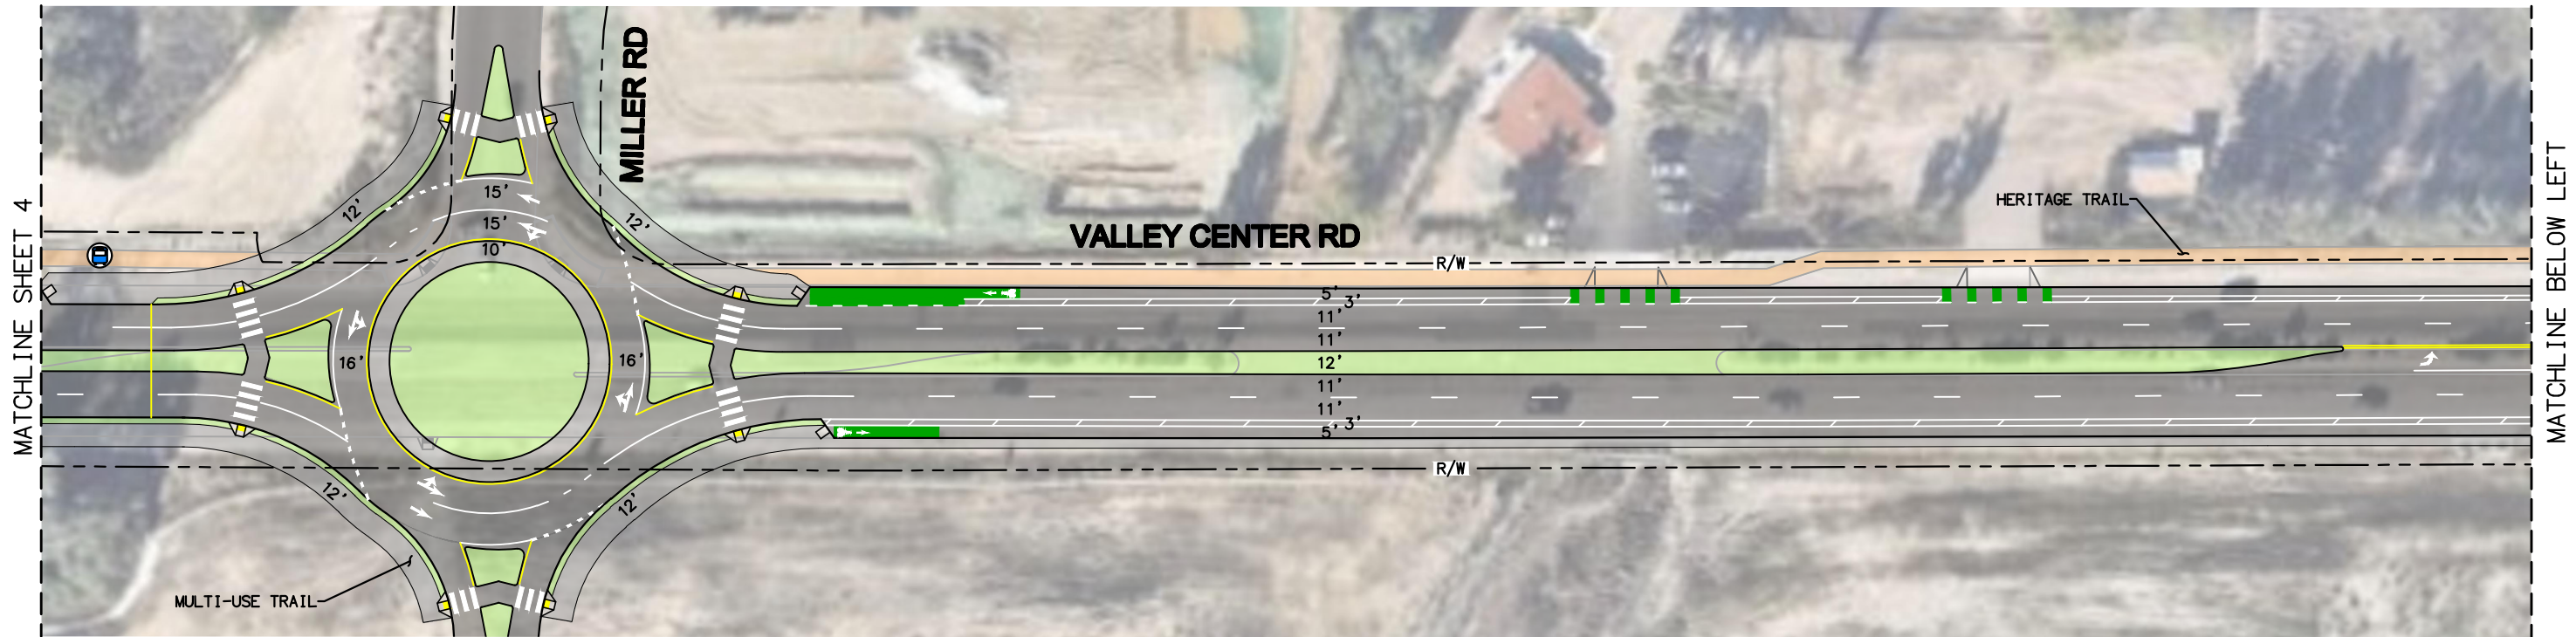



LEGEND

	SIDEWALK		CURB
	LANDSCAPING		BIKE LANE LINE
	HERITAGE TRAIL		ROAD STRIPE
	BIKE LANE TRANSITION AREA		BUFFER WITH DELINEATORS
	BIKE LANE CONFLICT AREA		RIGHT-OF-WAY

	CROSSWALK
	TRAFFIC SIGNAL
	STOP SIGN
	RIGHT TURN ONLY SIGN

	BUS STOP
	CURB RAMP
	RAISED BIKE CROSSING
	EXISTING DRIVEWAY
	BIKE RAMP TRANSITION

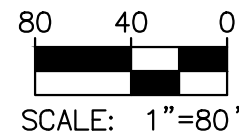

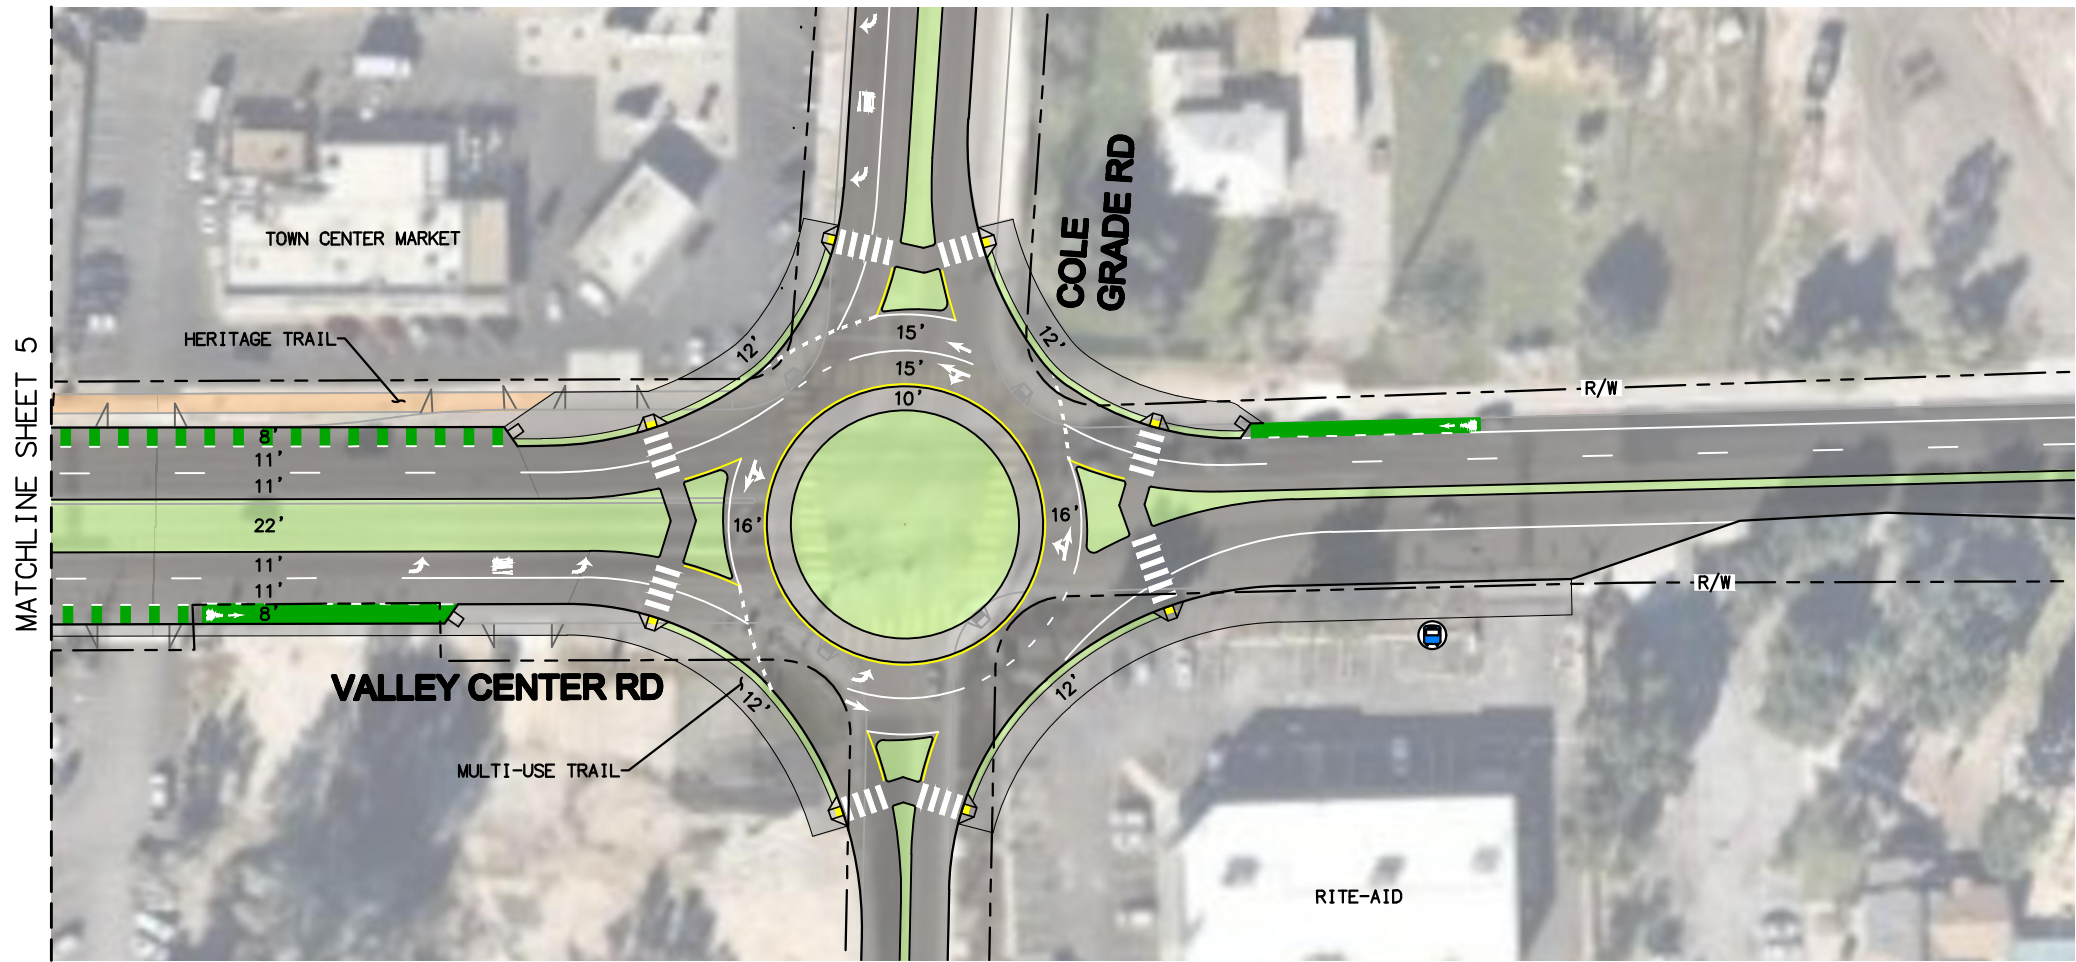

LEGEND

- SIDEWALK
- LANDSCAPING
- HERITAGE TRAIL
- BIKE LANE TRANSITION AREA
- BIKE LANE CONFLICT AREA

- CURB
- BIKE LANE LINE
- ROAD STRIPE
- BUFFER WITH DELINEATORS
- RIGHT-OF-WAY

- CROSSWALK
- TRAFFIC SIGNAL
- STOP SIGN
- RIGHT TURN ONLY SIGN

- BUS STOP
- CURB RAMP
- RAISED BIKE CROSSING
- EXISTING DRIVEWAY
- BIKE RAMP TRANSITION

