


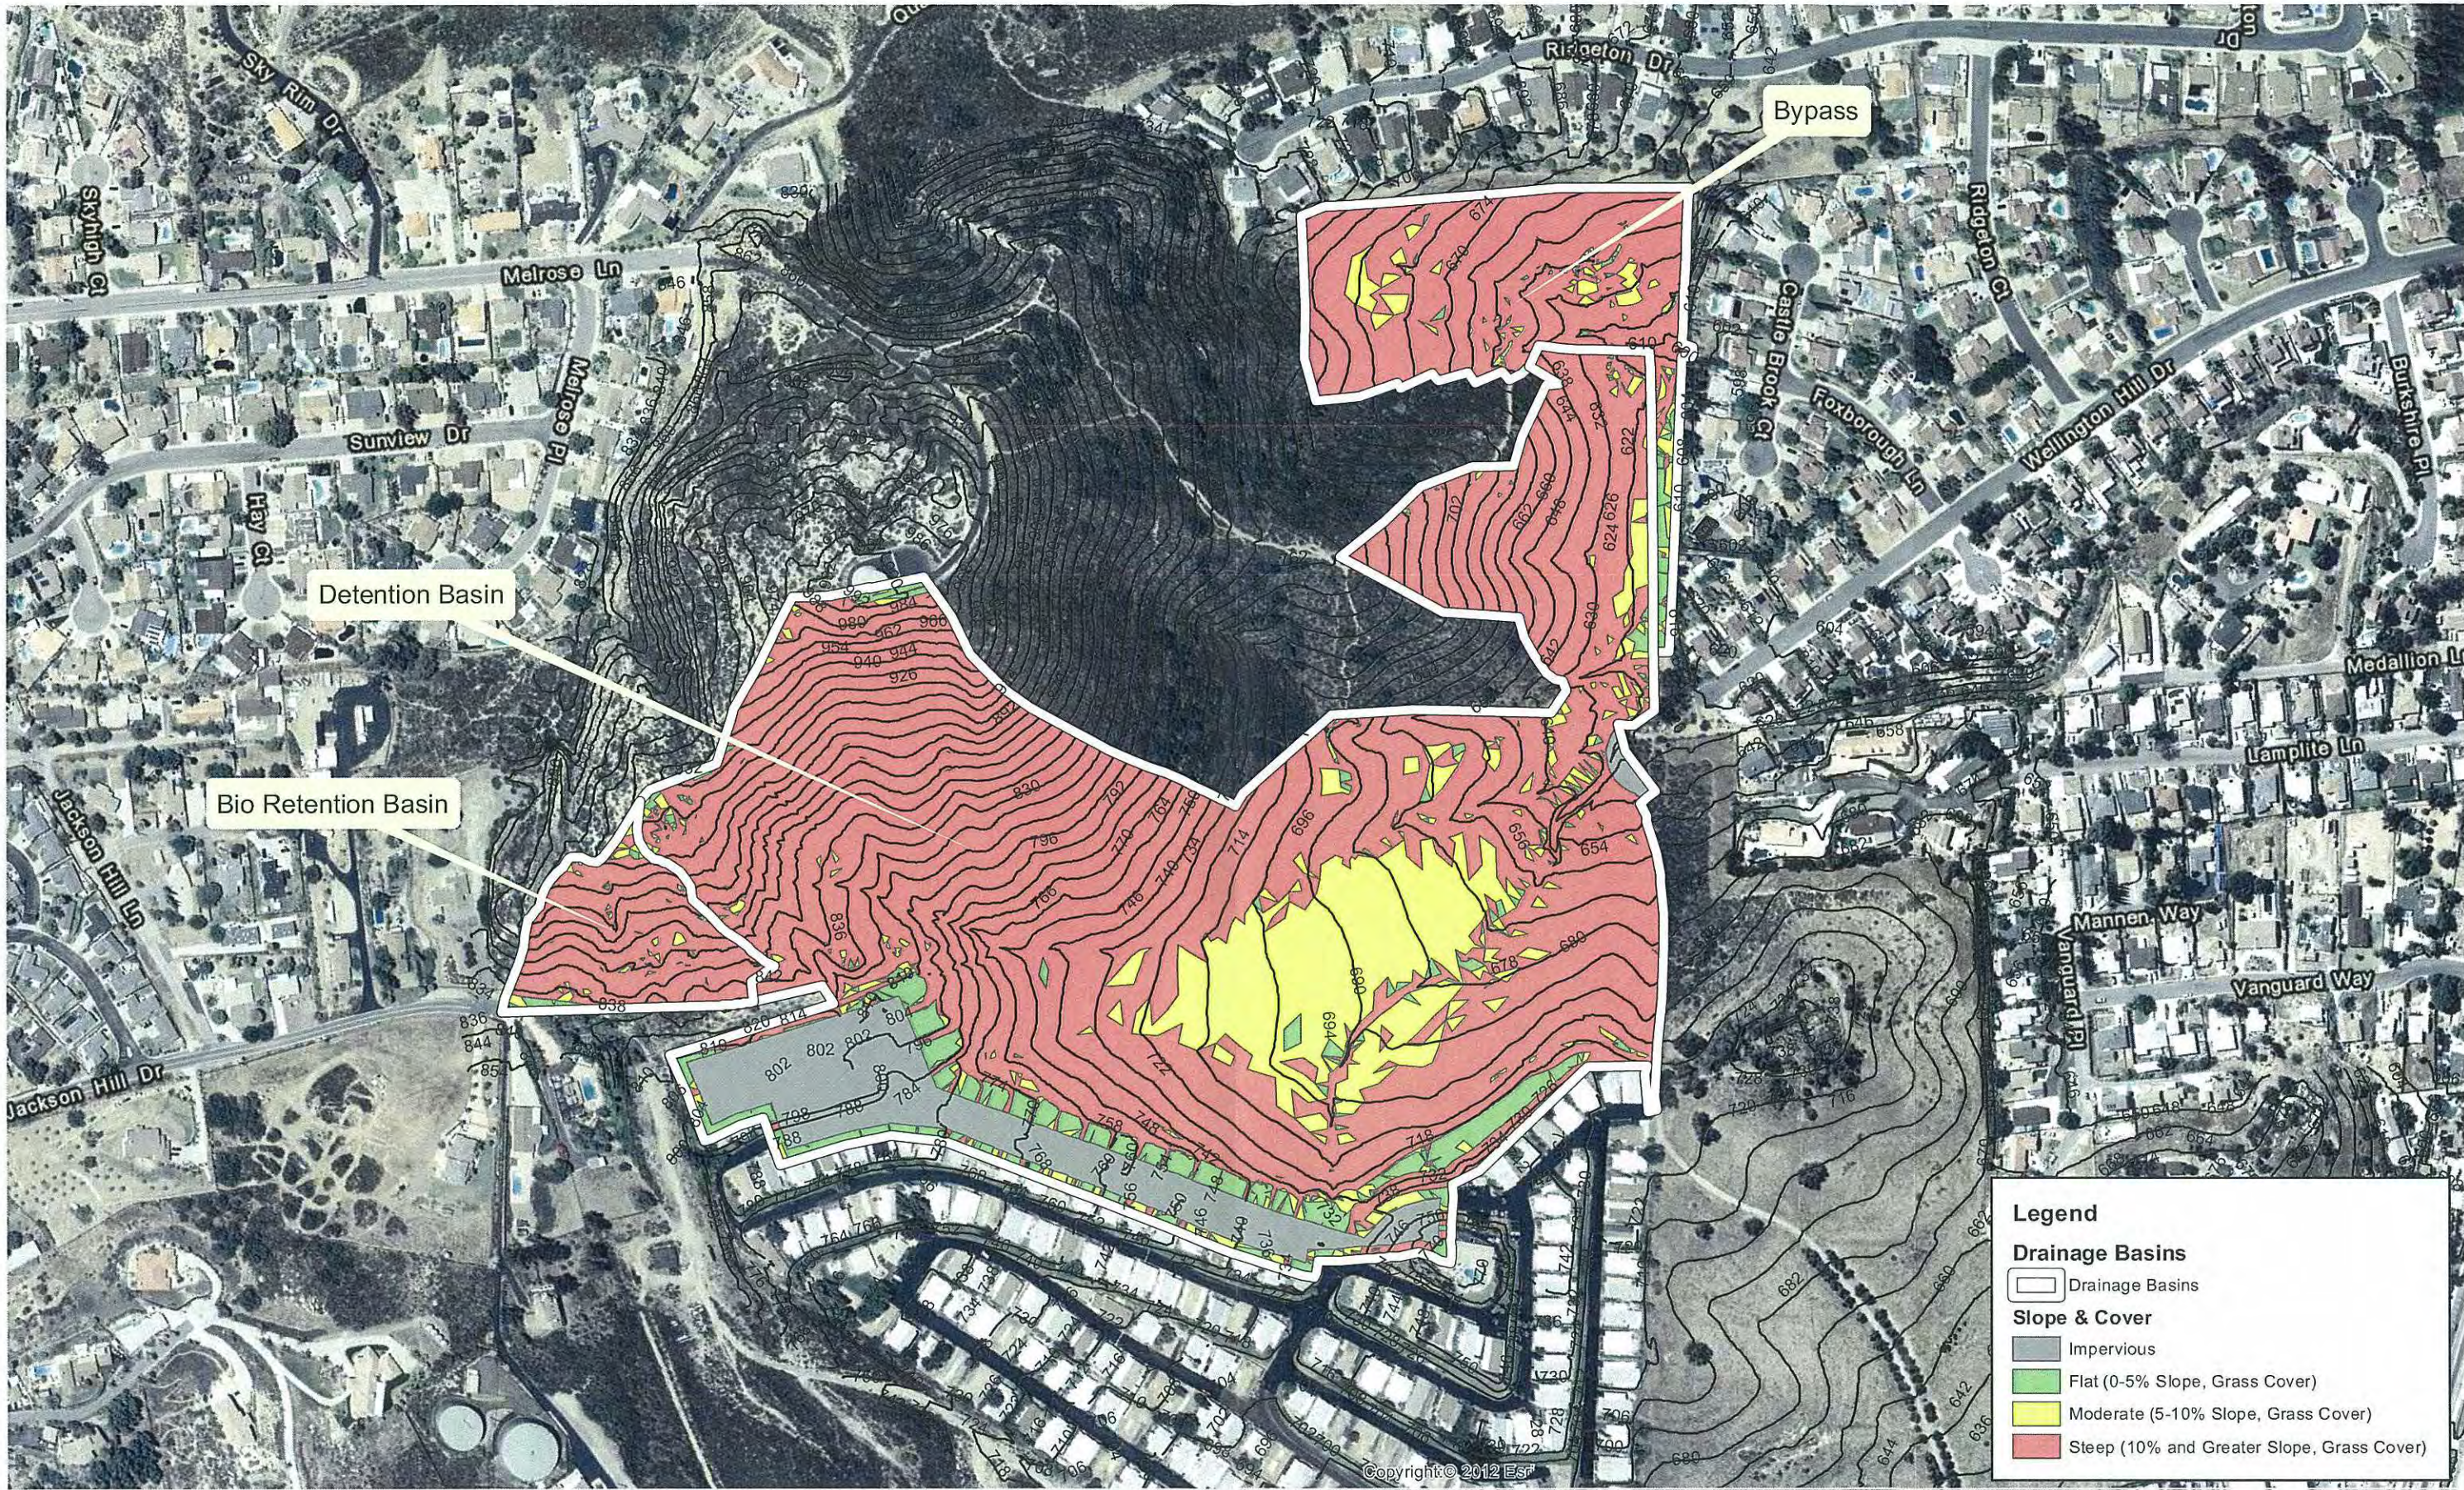


Brightwater


Pre-Project Slope and Land Cover Exhibit For Hydromodification Analysis

Date: 1/28/2015
Name: 2862_02_PrePrjHydromod
Path: P:\2862.02\GIS\MXD\2862_02_PrePrjHydromod.mxd

GIS exhibits may be composed from various sources with different levels of accuracy. For details on accuracy of this exhibit, please refer to the Data provided.

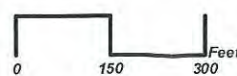


PROJECT DESIGN CONSULTANTS

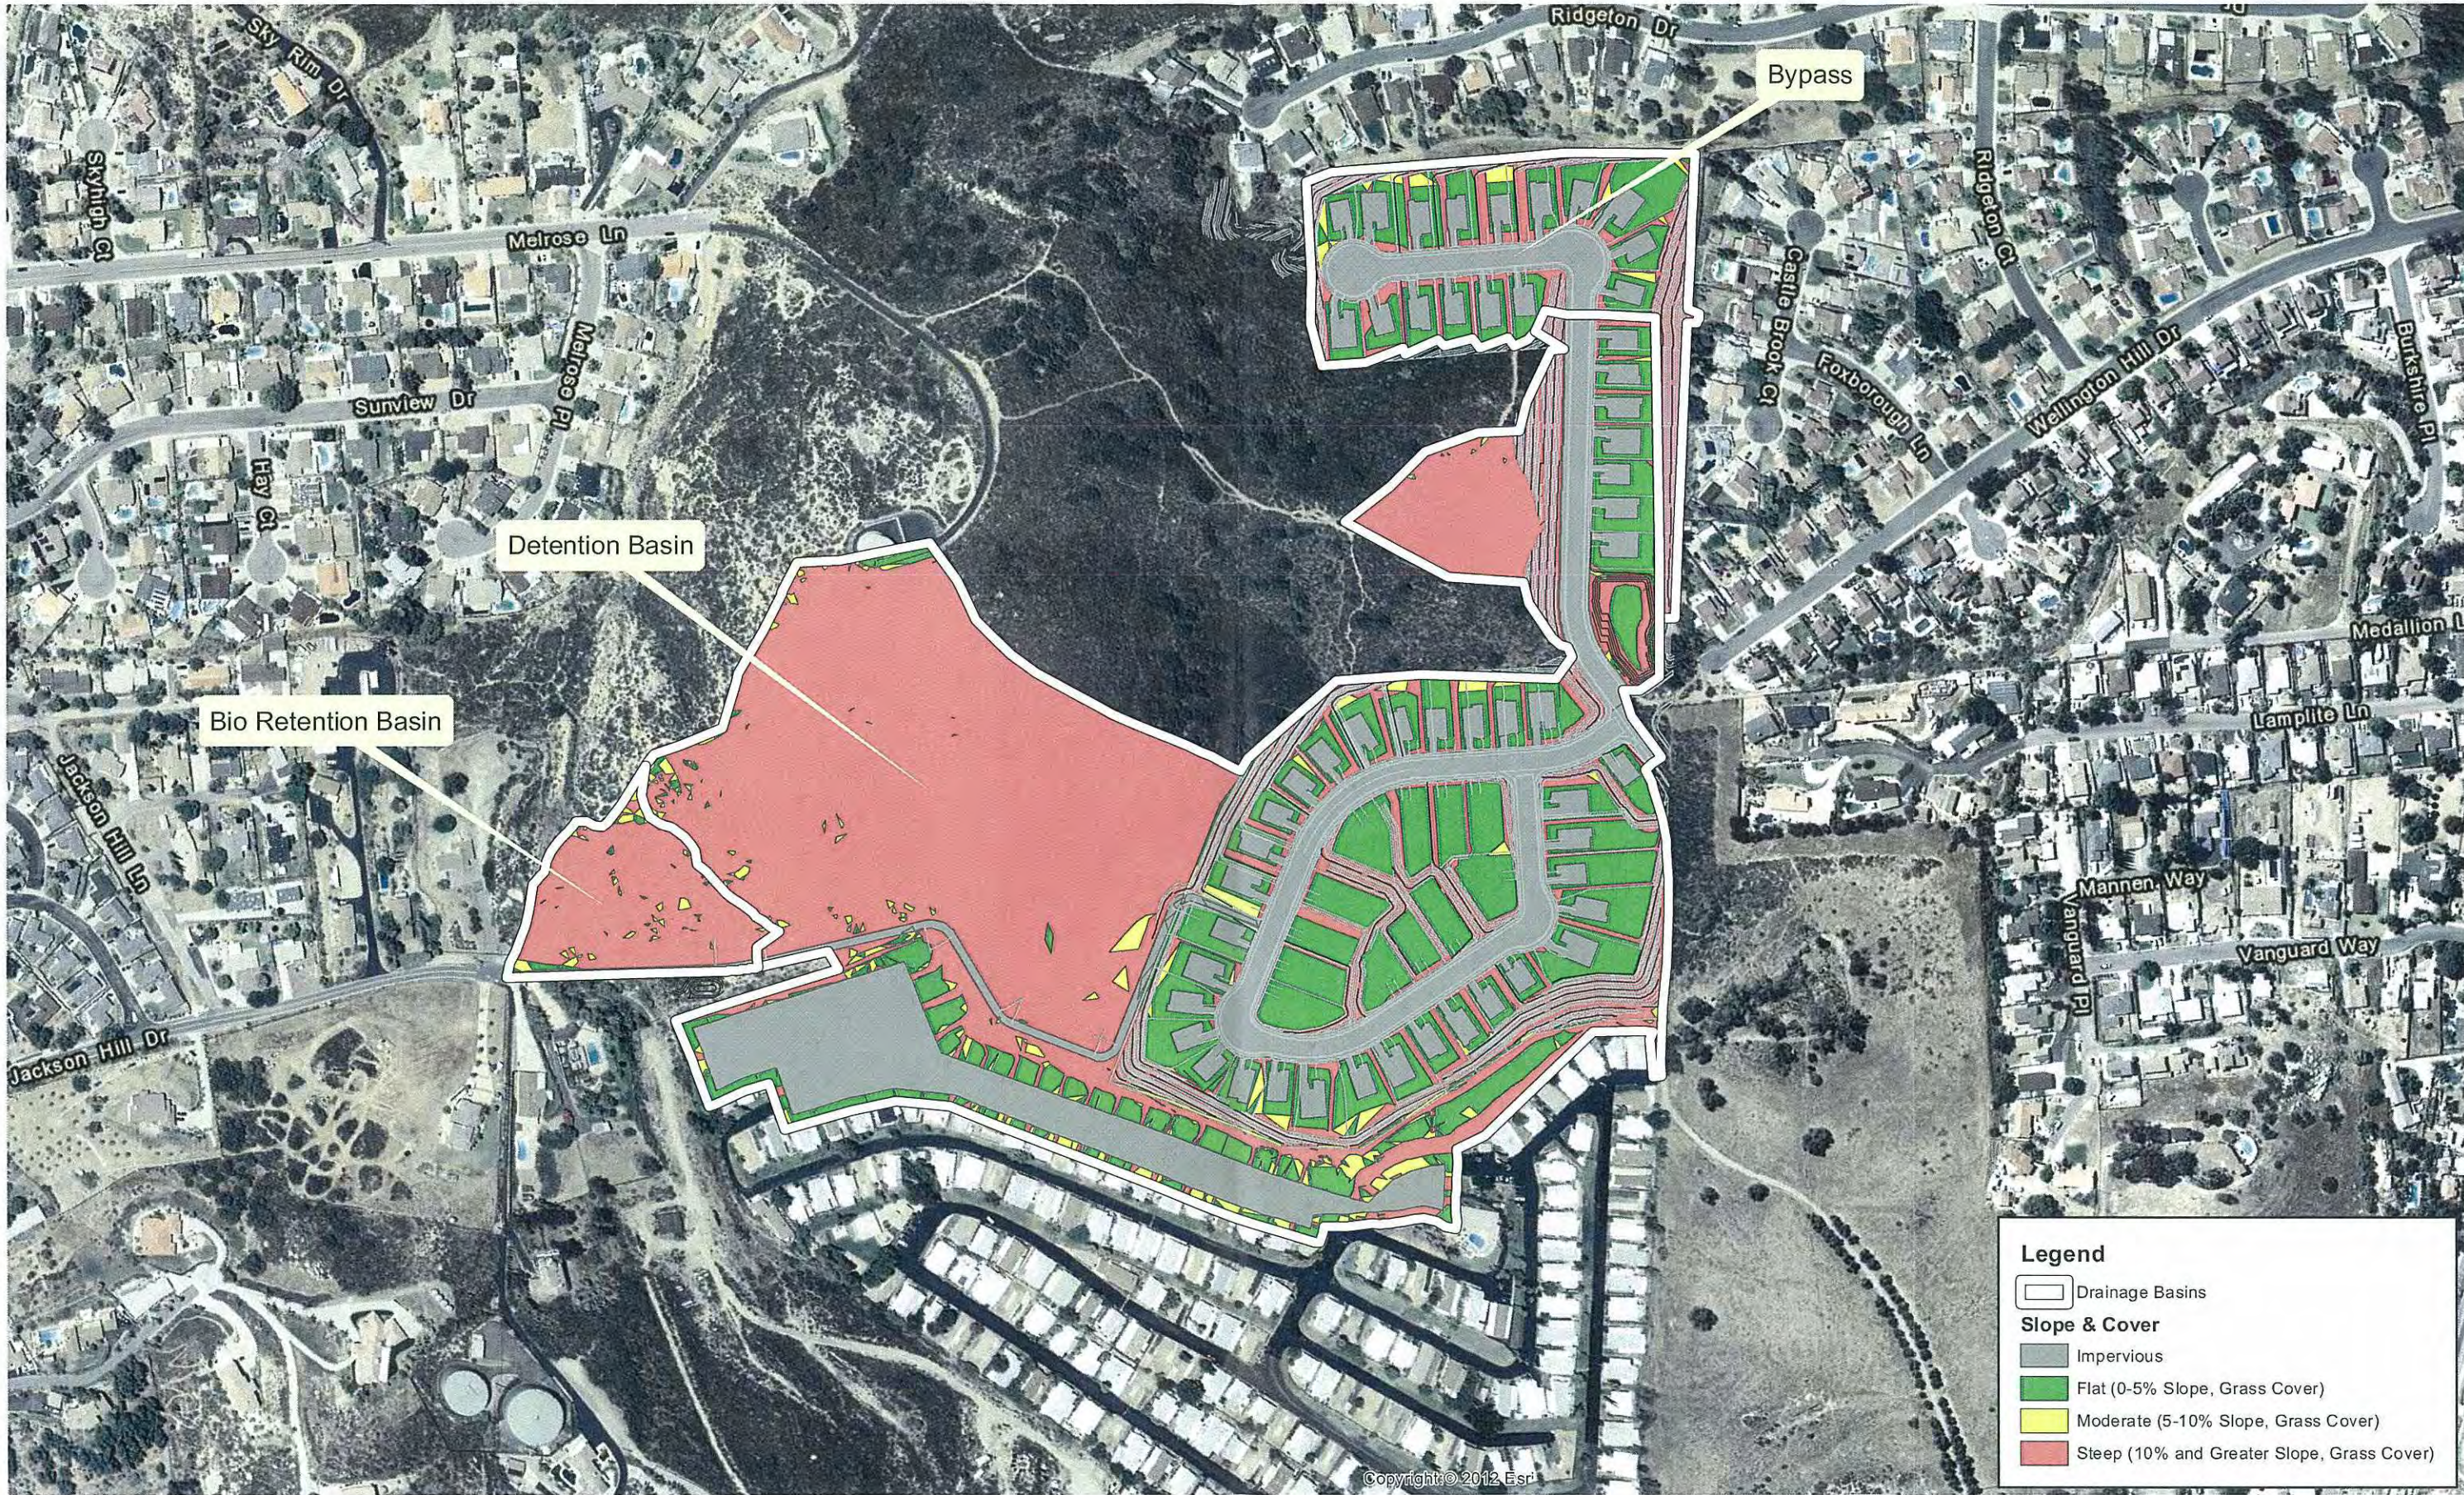


Brightwater

Date: 1/28/2015
Name: 2862_02_PostPrjHydromod
Path: P:\2862_02\GIS\MXD\2862_02_PostPrjHydromod.mxd

GIS analyses may be compared from various sources with different levels of accuracy. For details on accuracy of this exhibit, please refer to the Data provided.

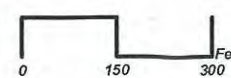

PROJECT DESIGN CONSULTANTS

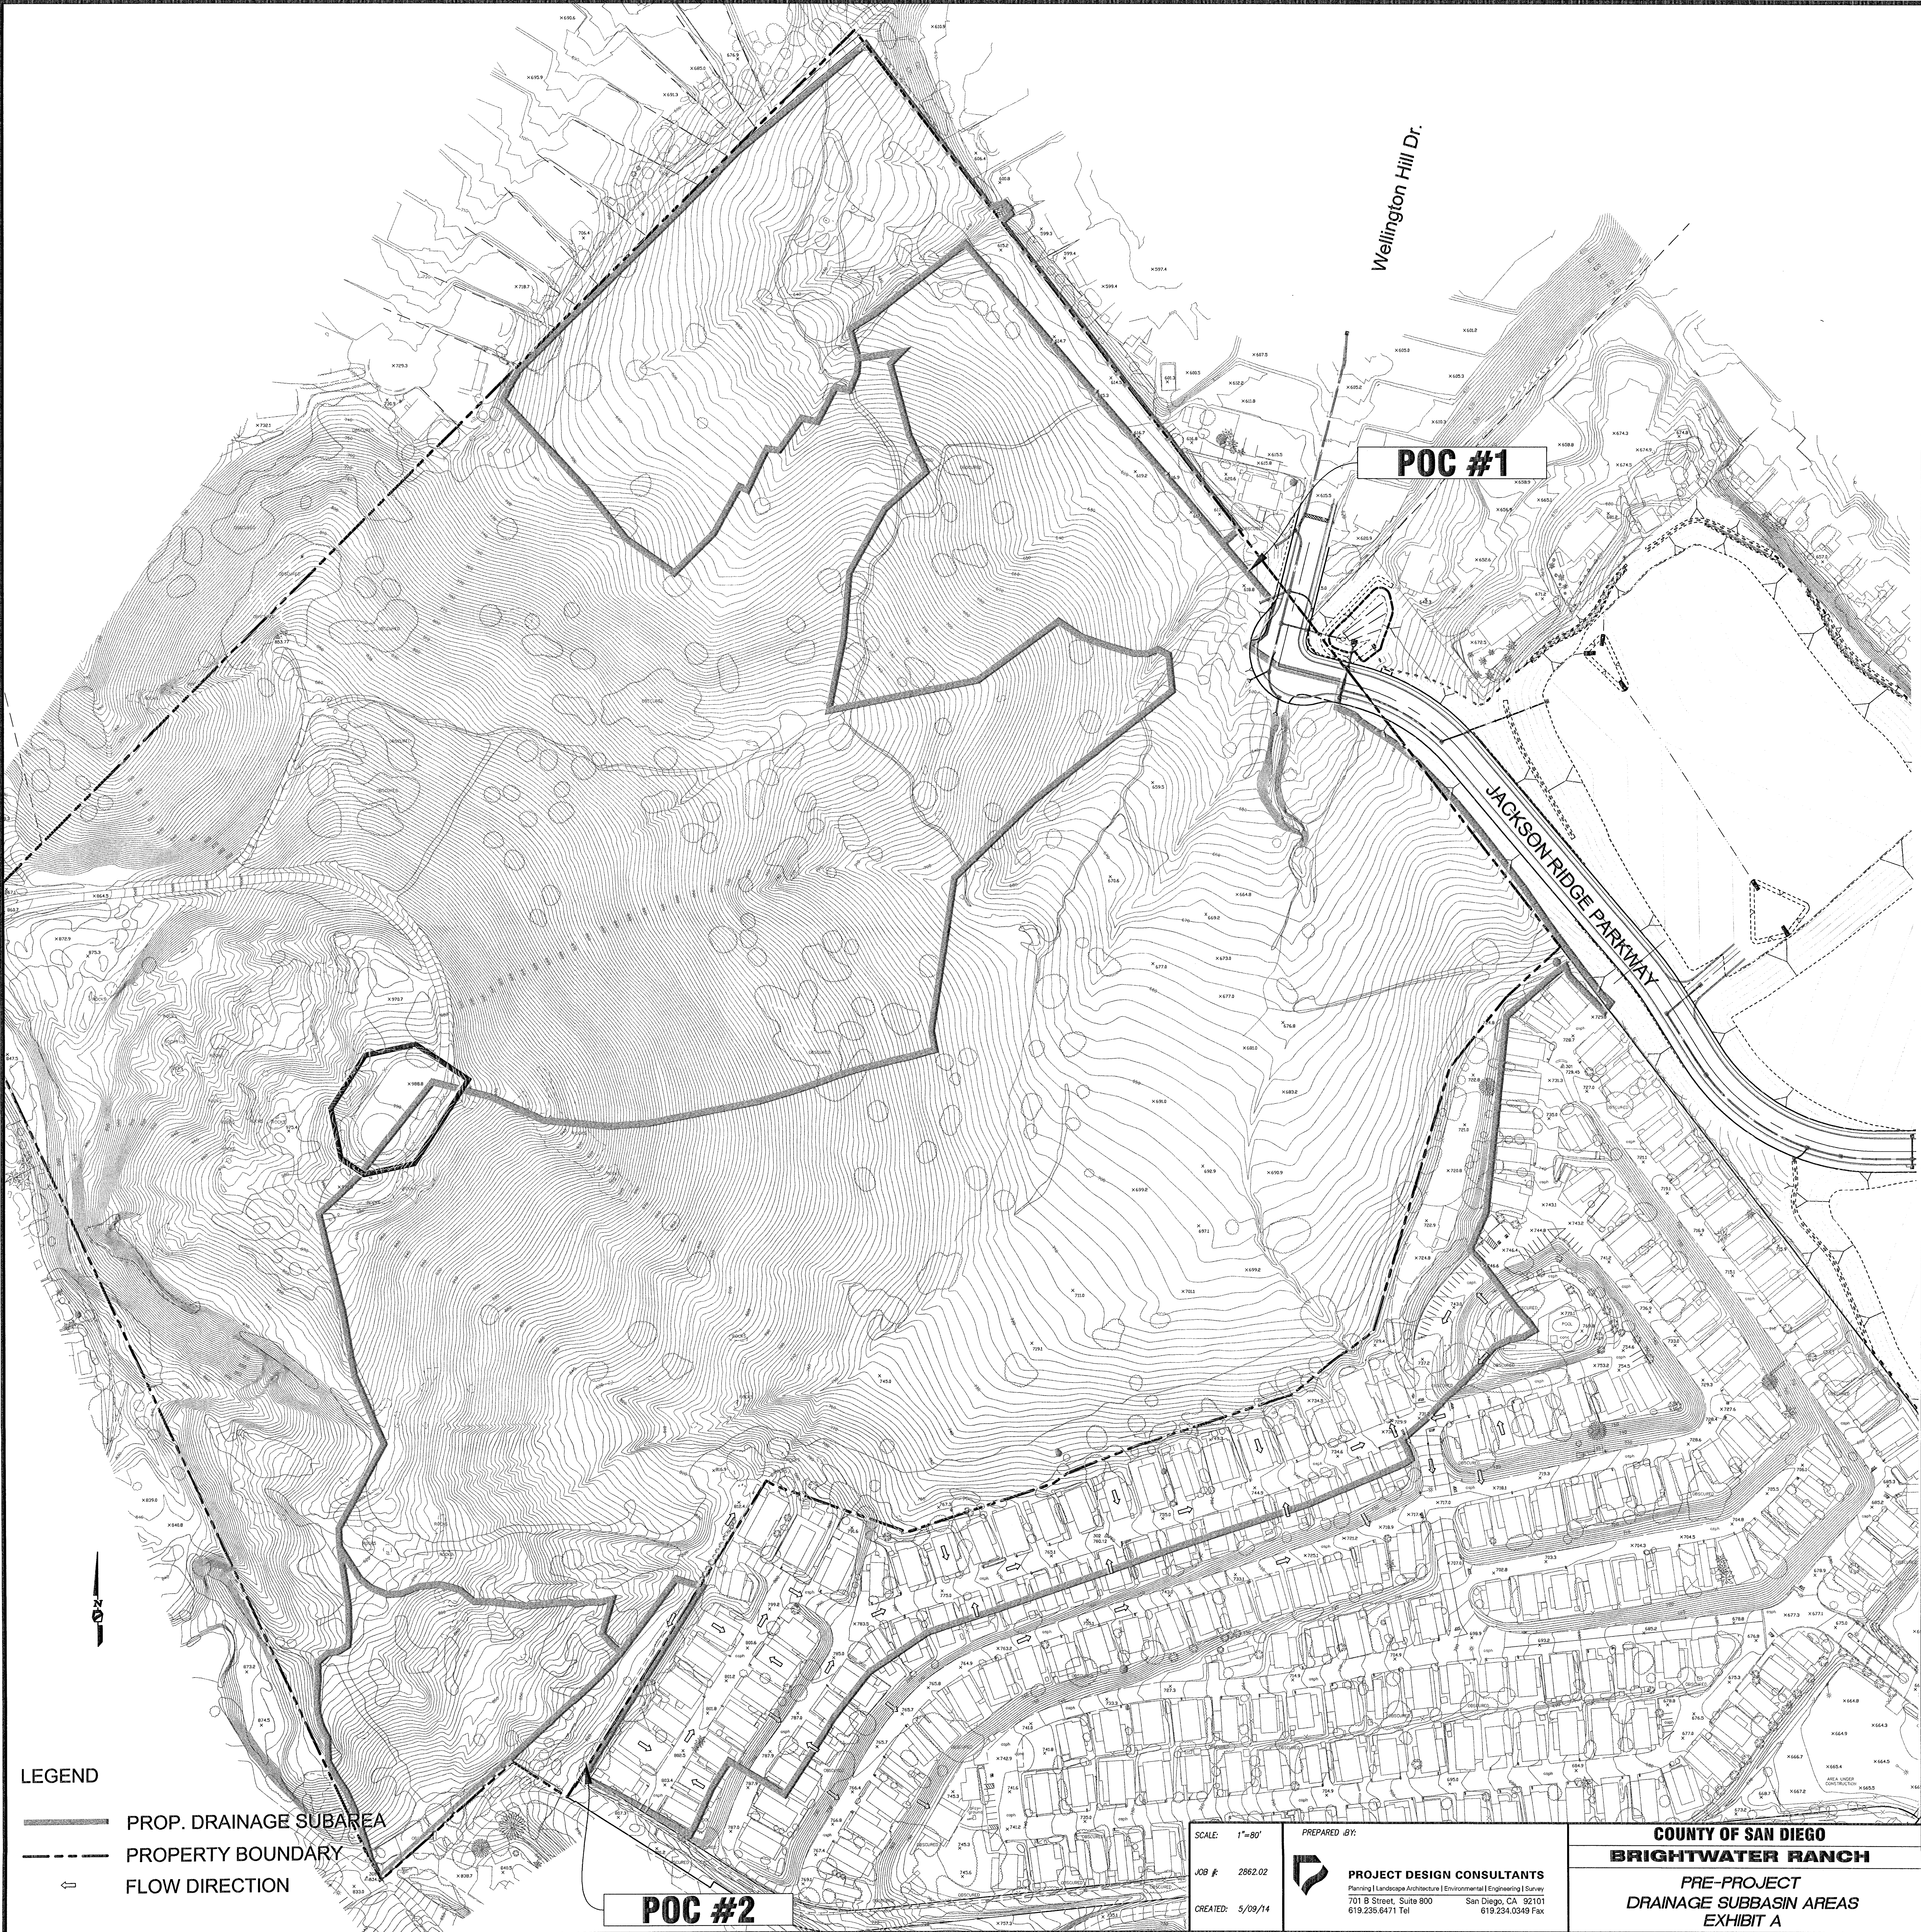

LEGEND

- PROP. DRAINAGE SUBAREA
- - - PROPERTY BOUNDARY
- ↑ FLOW DIRECTION

POC #2

POC #1


Wellington Hill Dr.

JACKSON RIDGE PARKWAY

SCALE: 1"=80'
JOB #: 2862.02
CREATED: 5/09/14

PREPARED BY:
 PROJECT DESIGN CONSULTANTS
Planning | Landscape Architecture | Environmental | Engineering | Survey
701 B Street, Suite 800 San Diego, CA 92101
619.235.6471 Tel 619.234.0349 Fax

COUNTY OF SAN DIEGO
BRIGHTWATER RANCH
PRE-PROJECT
DRAINAGE SUBBASIN AREAS
EXHIBIT A

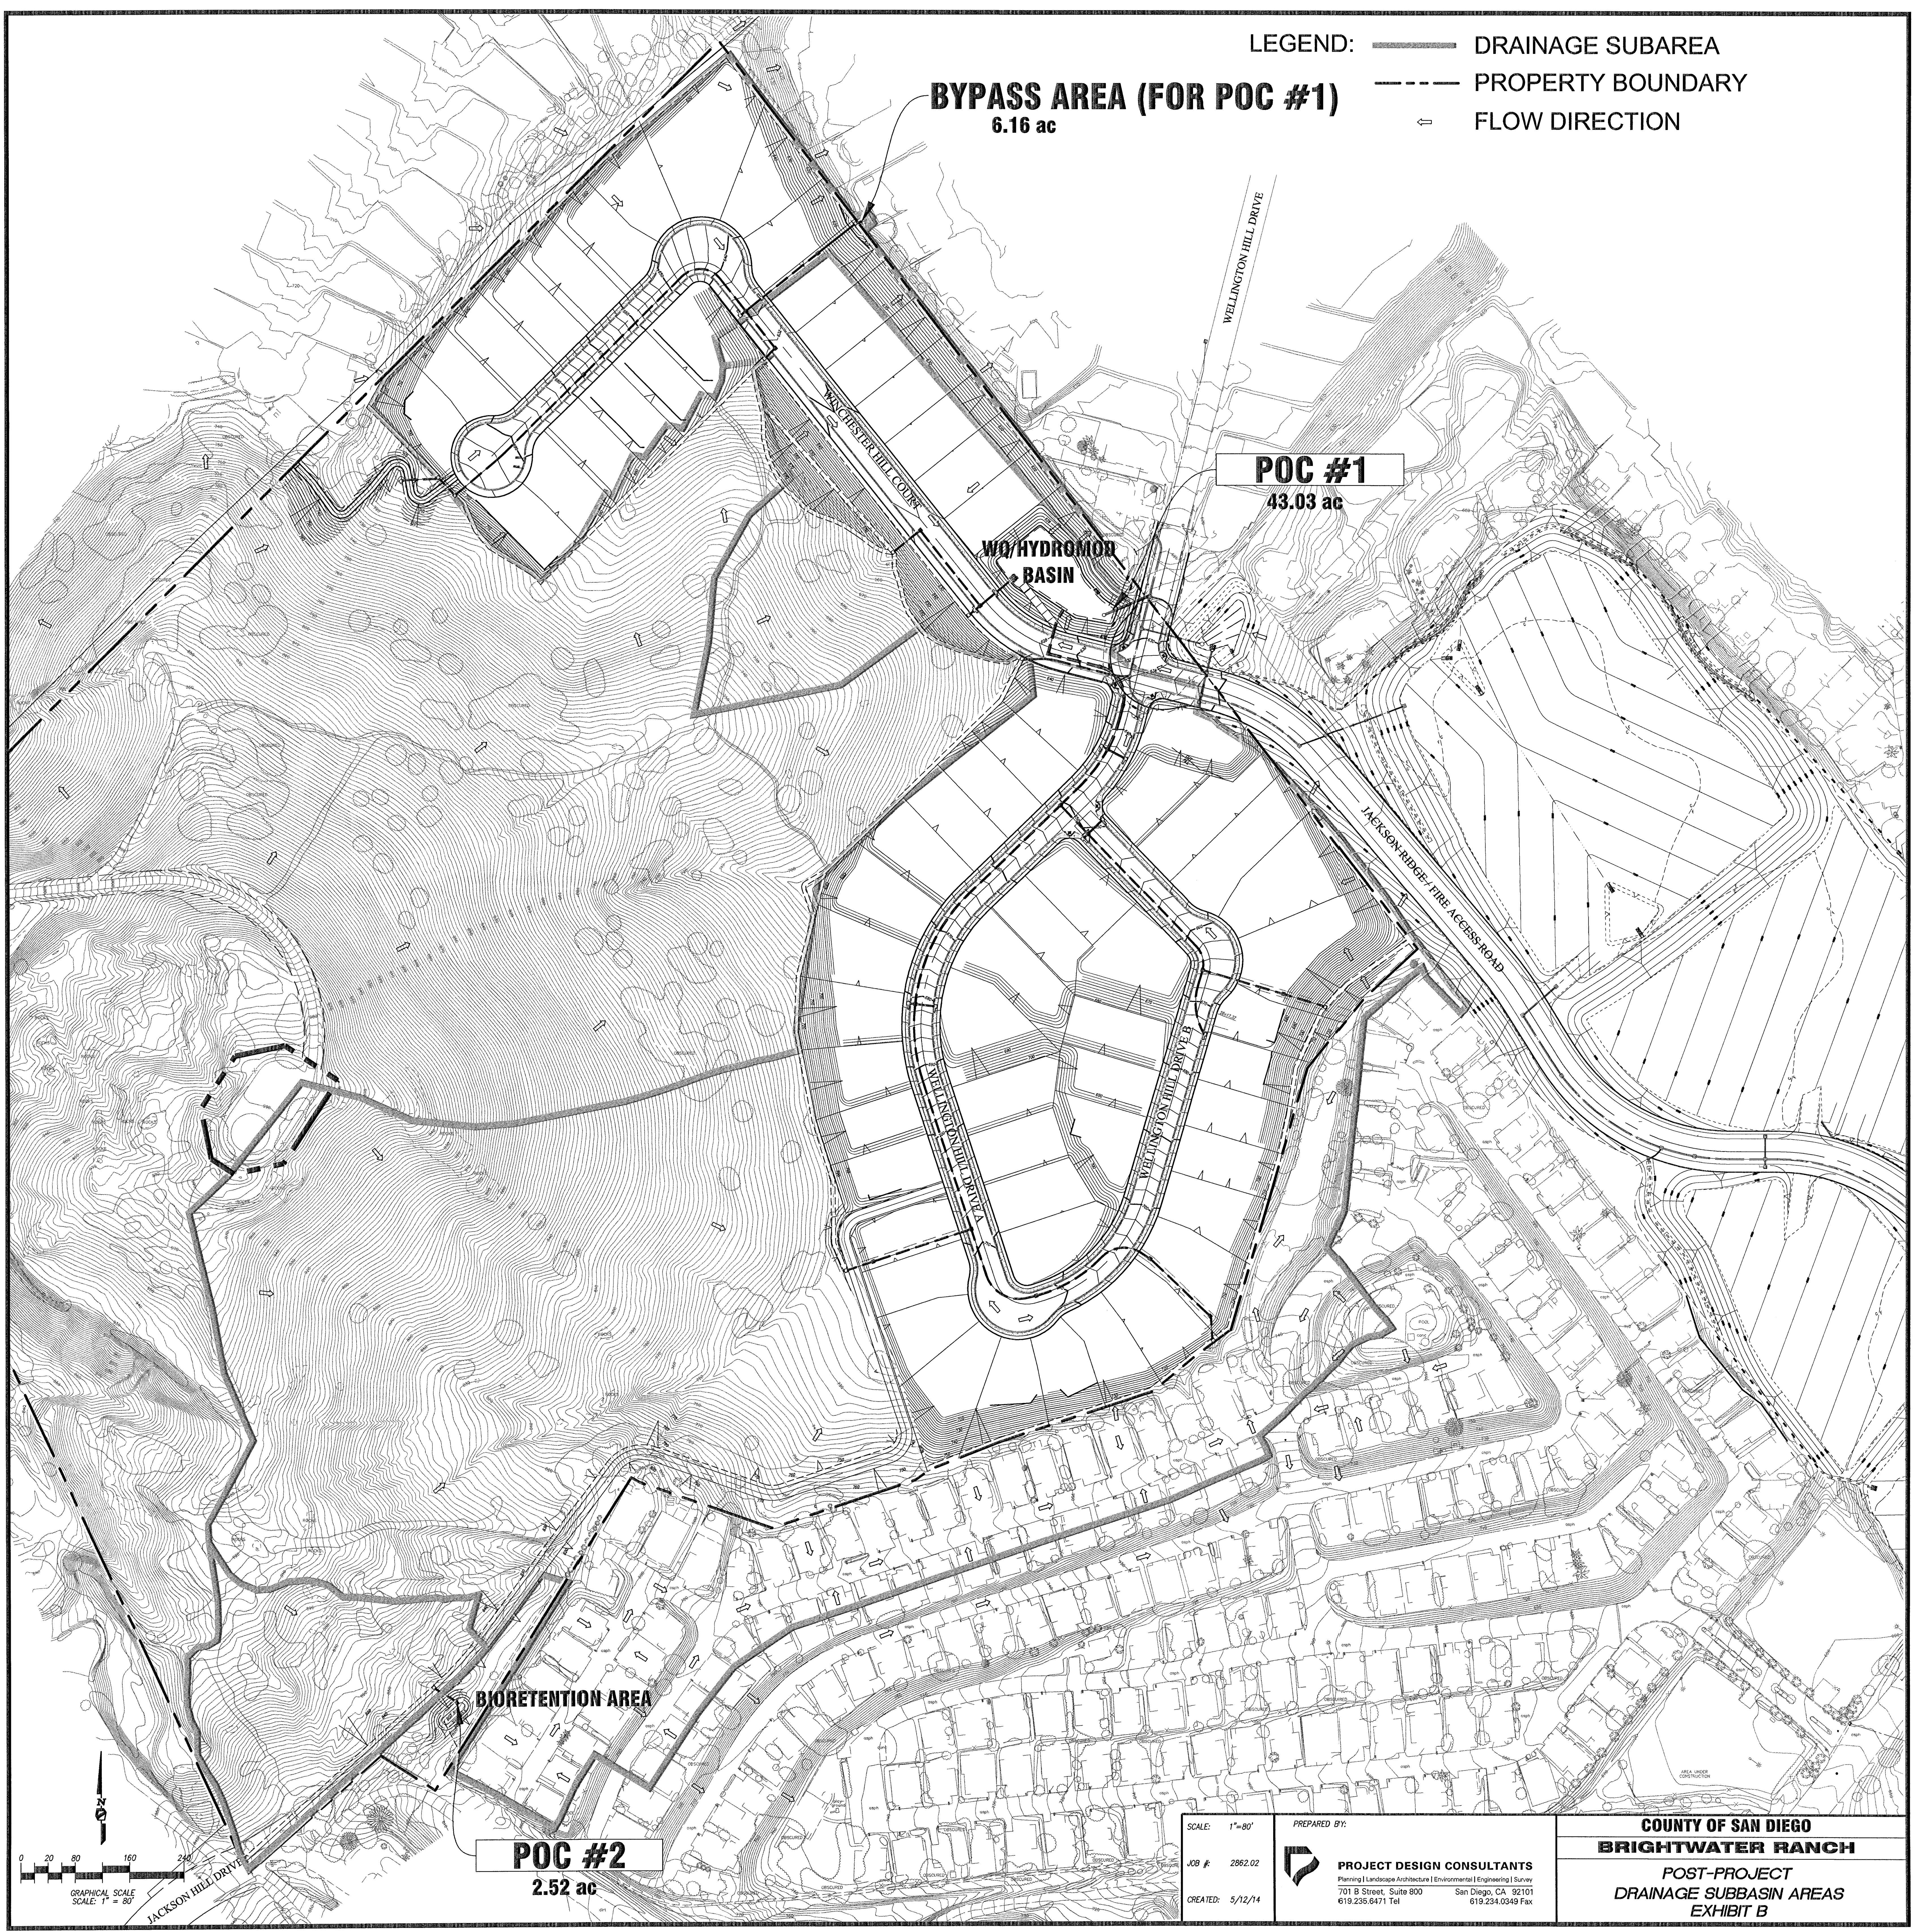

- LEGEND:
- DRAINAGE SUBAREA
 - PROPERTY BOUNDARY
 - FLOW DIRECTION


BYPASS AREA (FOR POC #1)
6.16 ac

POC #1
43.03 ac

**WQ/HYDROMOD
BASIN**

BIORETENTION AREA

POC #2
2.52 ac

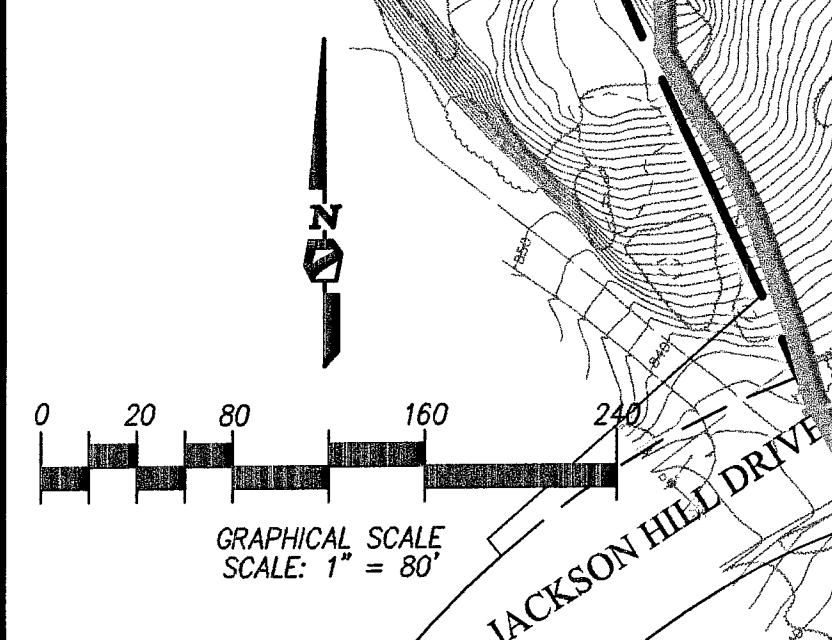

SCALE: 1"=80'
JOB #: 2862.02
CREATED: 5/12/14

PREPARED BY:



PROJECT DESIGN CONSULTANTS
Planning | Landscape Architecture | Environmental | Engineering | Survey
701 B Street, Suite 800 San Diego, CA 92101
619.235.6471 Tel 619.234.0349 Fax

COUNTY OF SAN DIEGO
BRIGHTWATER RANCH

POST-PROJECT
DRAINAGE SUBBASIN AREAS
EXHIBIT B