
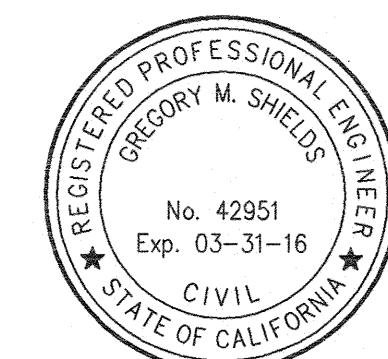
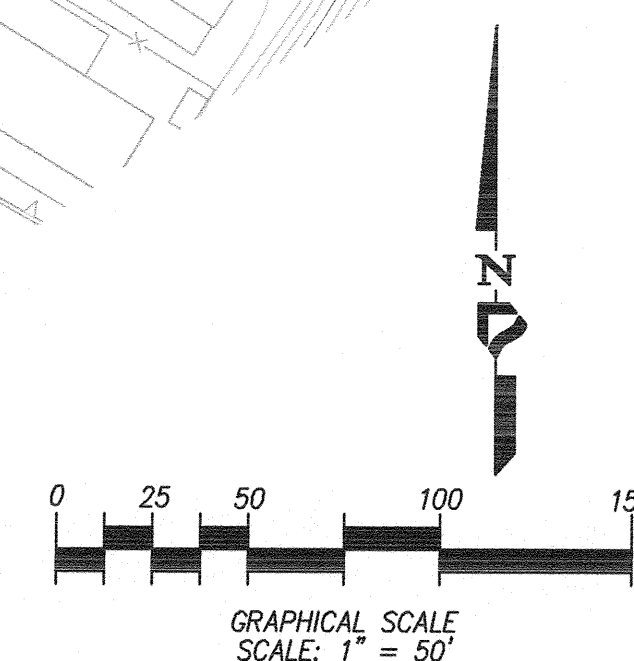
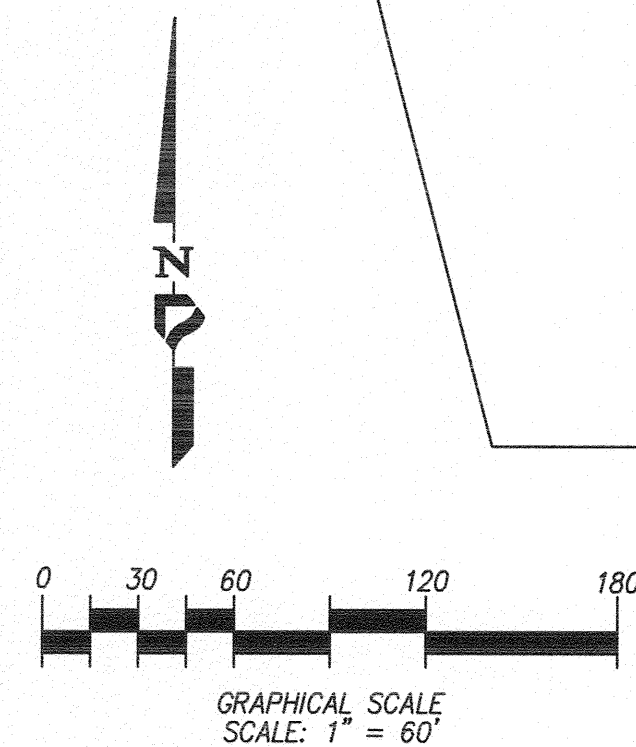
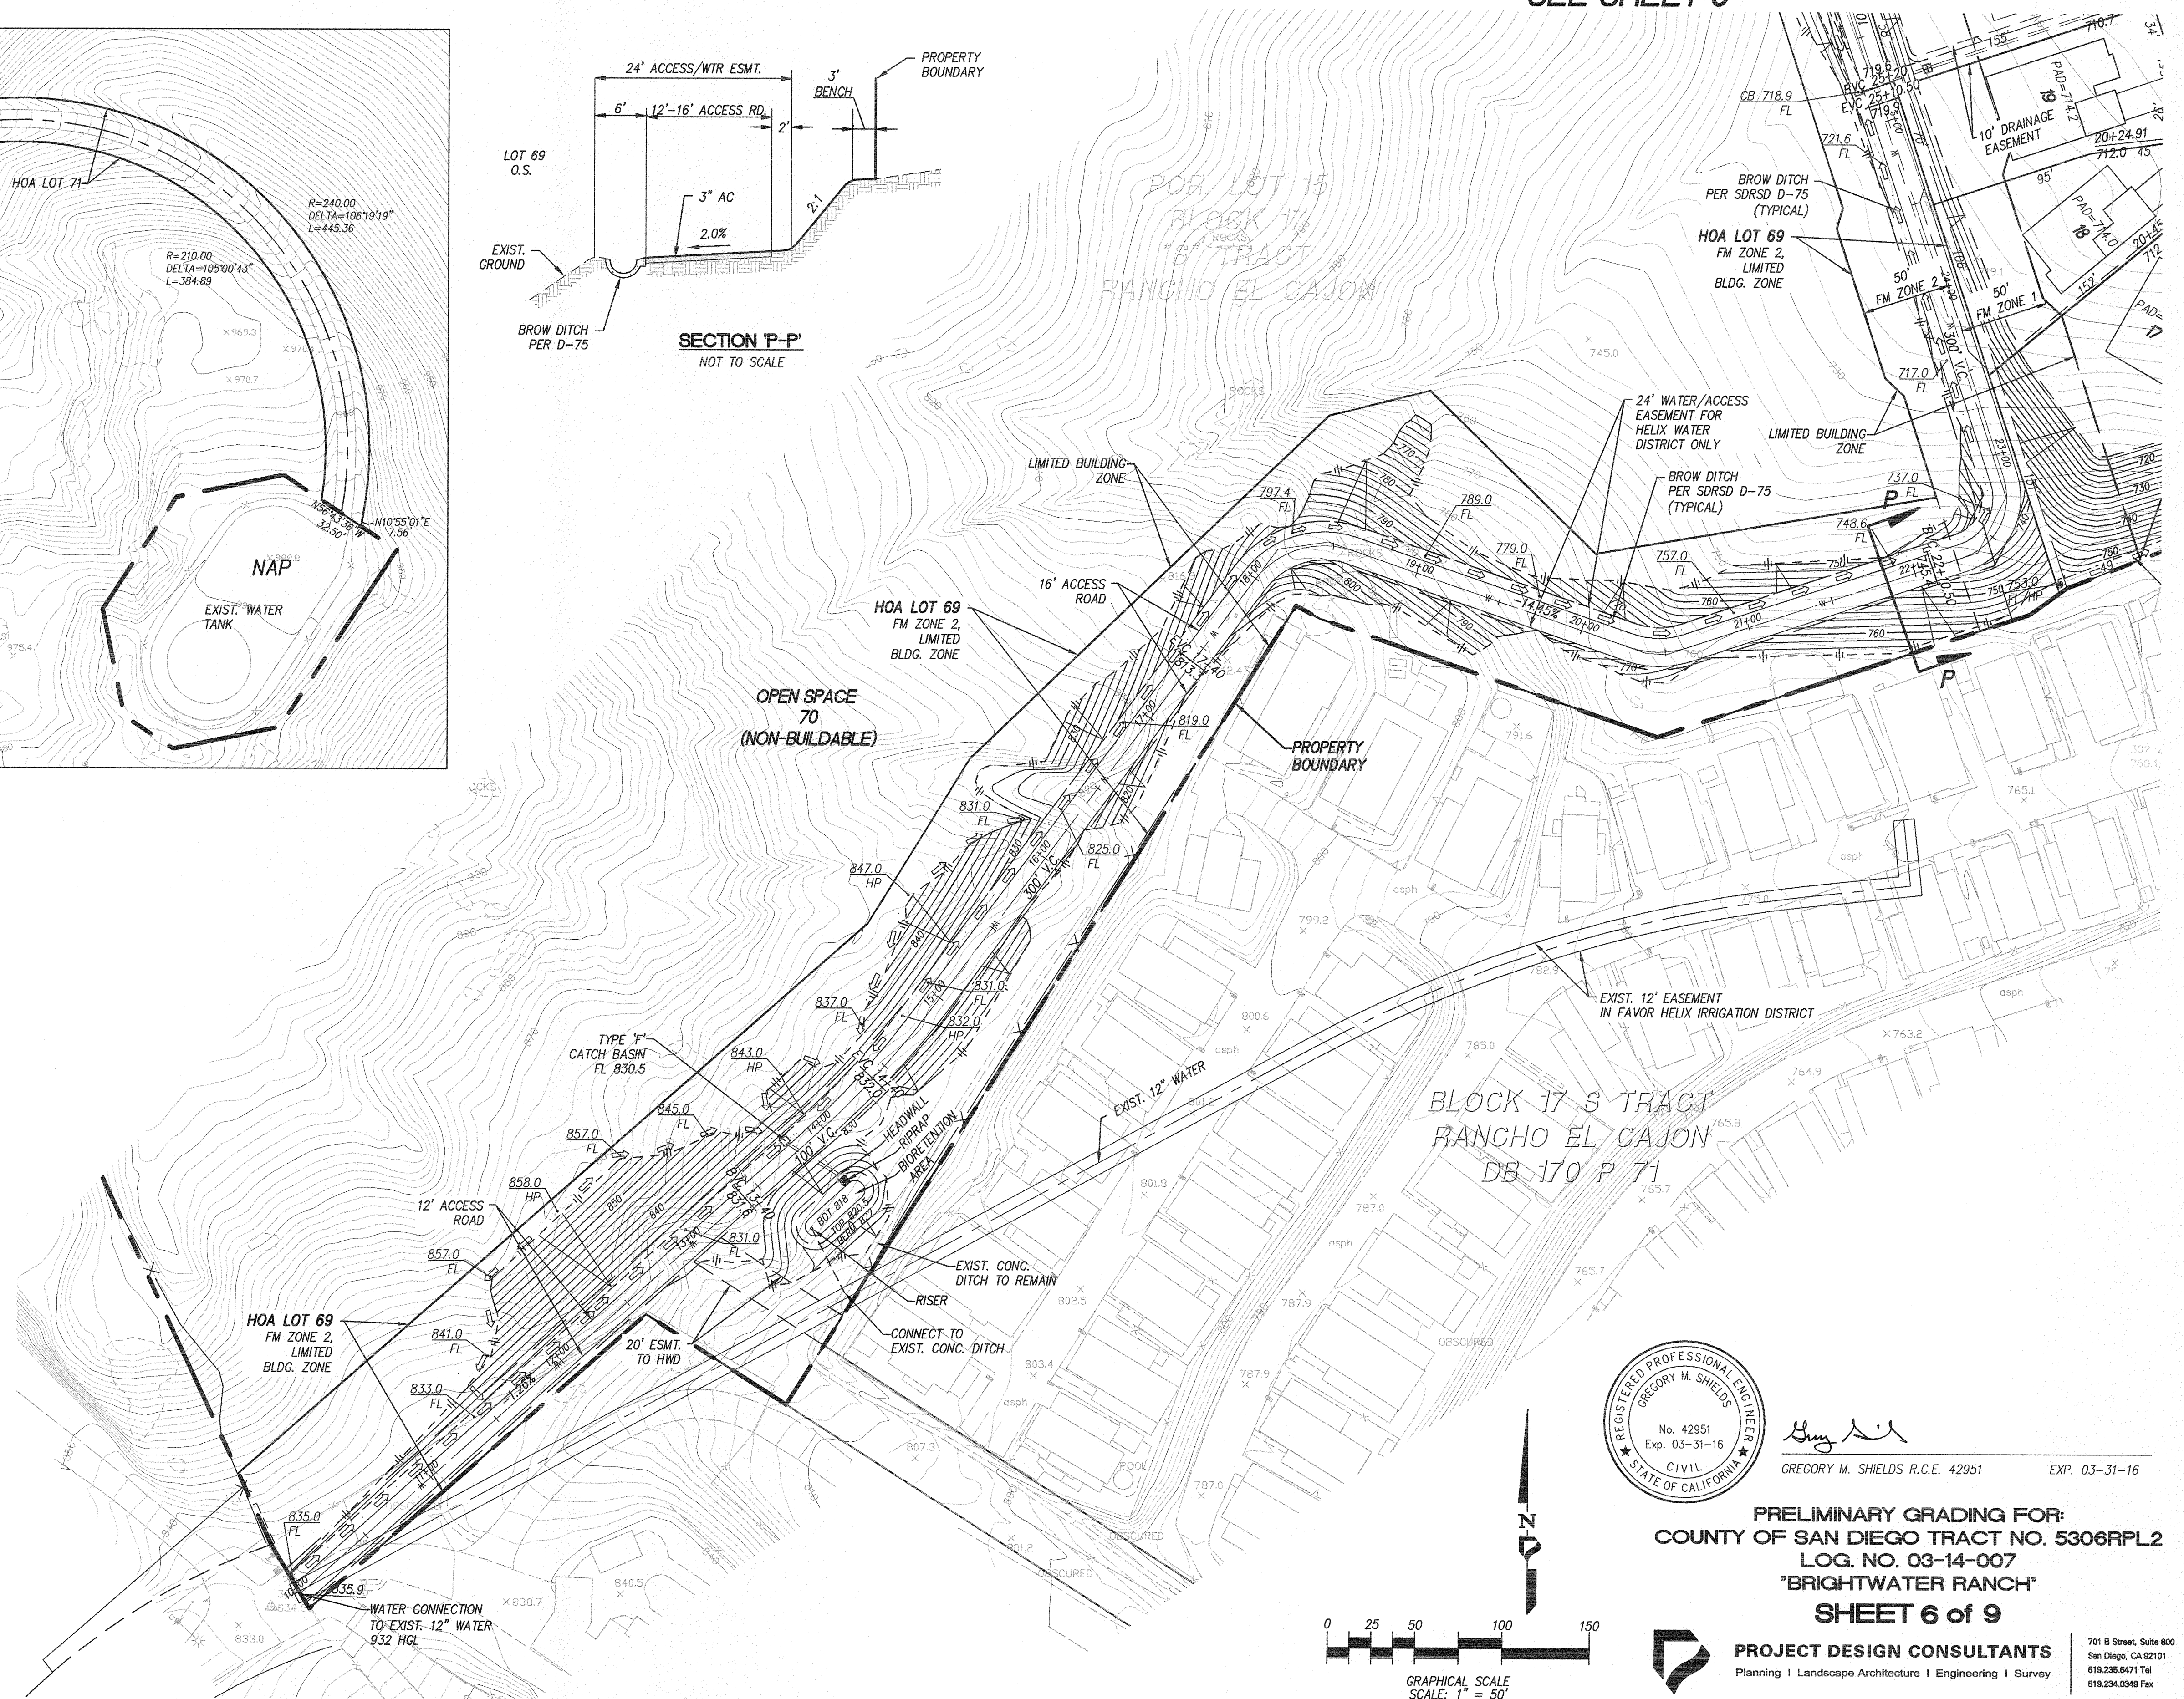
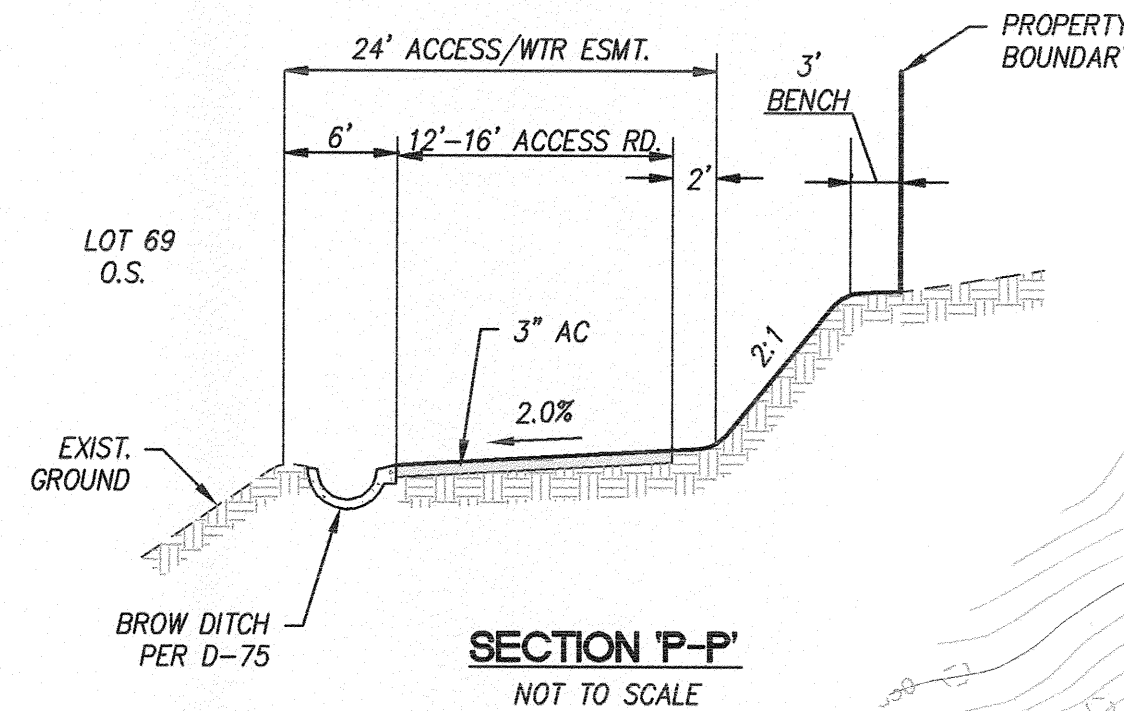


PRELIMINARY GRADING FOR: COUNTY OF SAN DIEGO TRACT NO. 5306RPL2 "BRIGHTWATER RANCH"

SEE SHEET 5

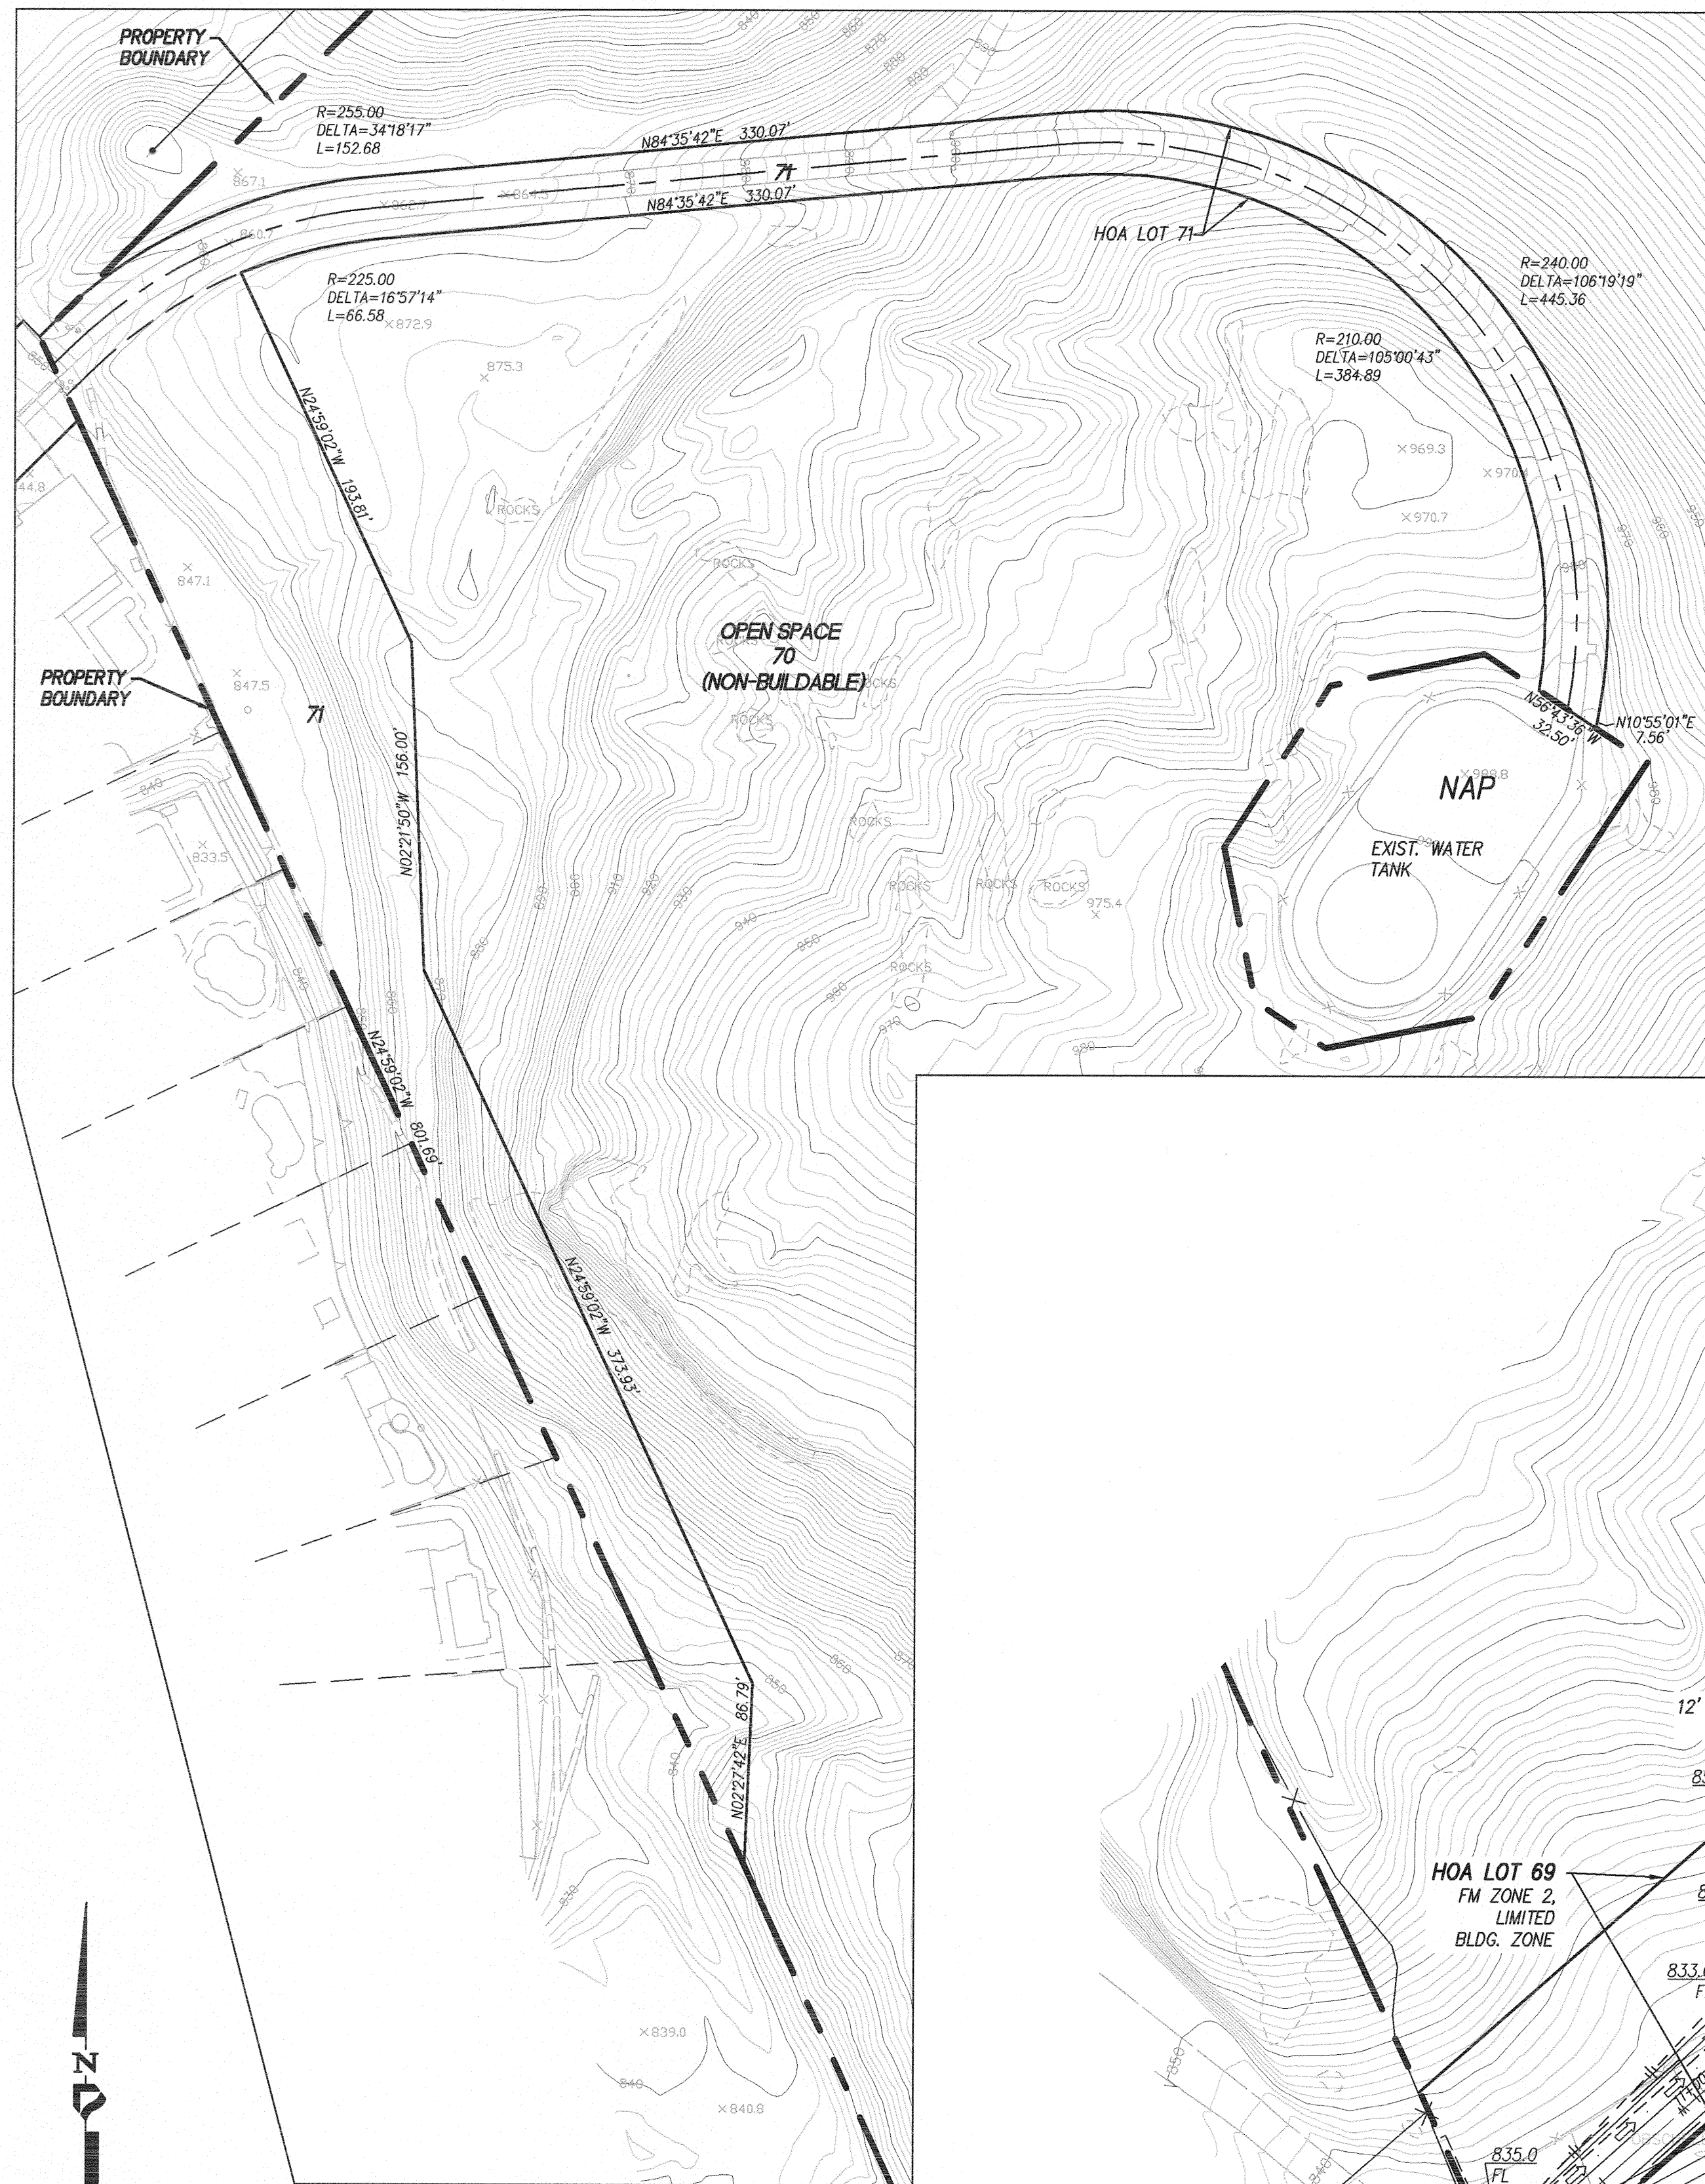

Gregory M. Shields
GREGORY M. SHIELDS R.C.E. 42951 EXP. 03-31-16

PRELIMINARY GRADING FOR:
COUNTY OF SAN DIEGO TRACT NO. 5306RPL2
LOG. NO. 03-14-007
"BRIGHTWATER RANCH"
SHEET 6 of 9

PROJECT DESIGN CONSULTANTS
Planning | Landscape Architecture | Engineering | Survey

701 B Street, Suite 600
San Diego, CA 92101
619.236.6471 Tel
619.234.0349 Fax