

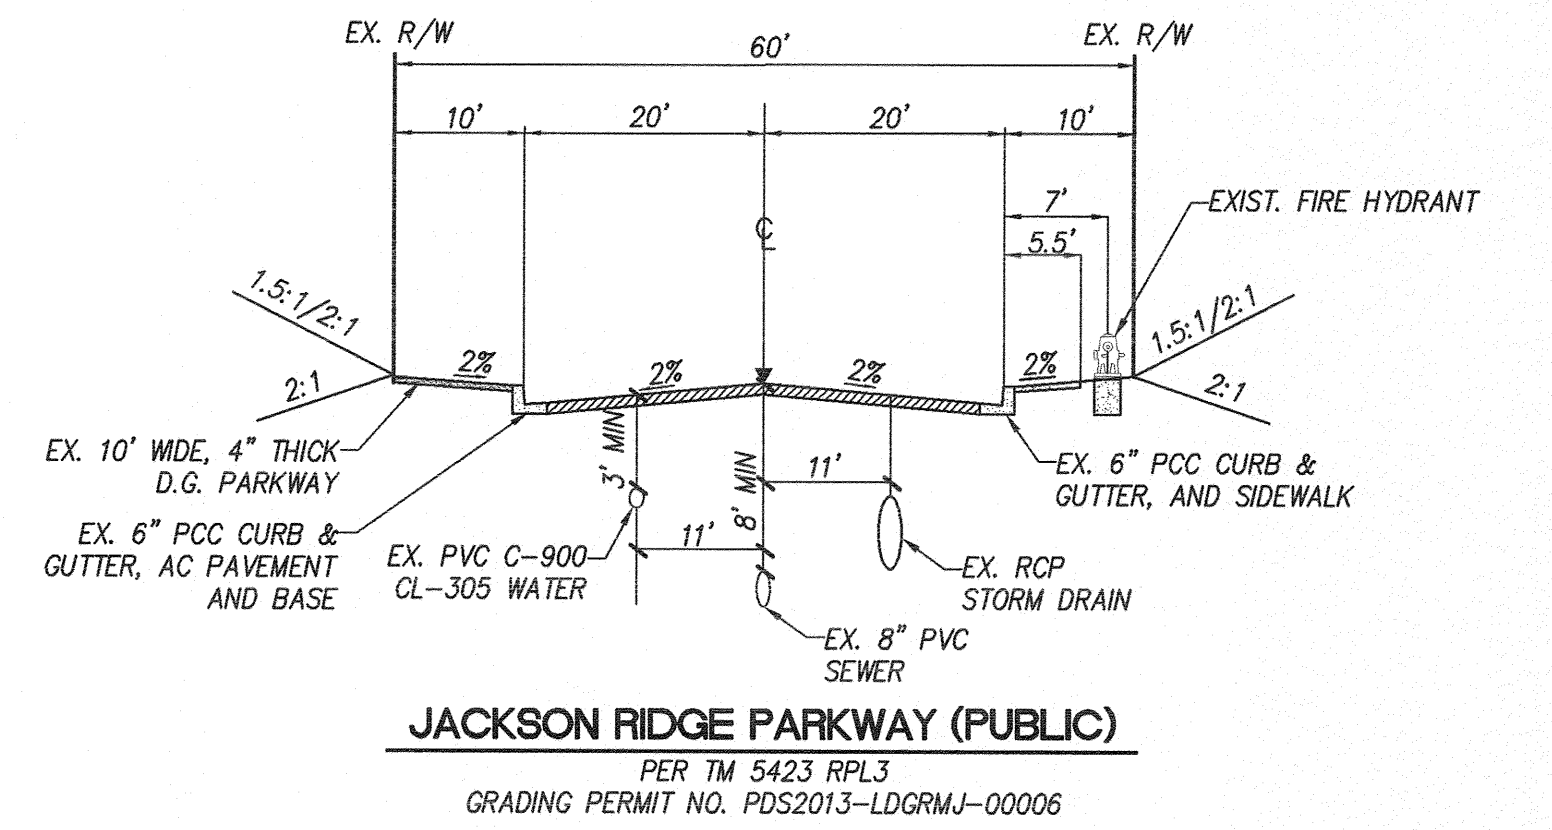


PRELIMINARY GRADING FOR:
COUNTY OF SAN DIEGO TRACT NO. 5306RPL2
"BRIGHTWATER RANCH"

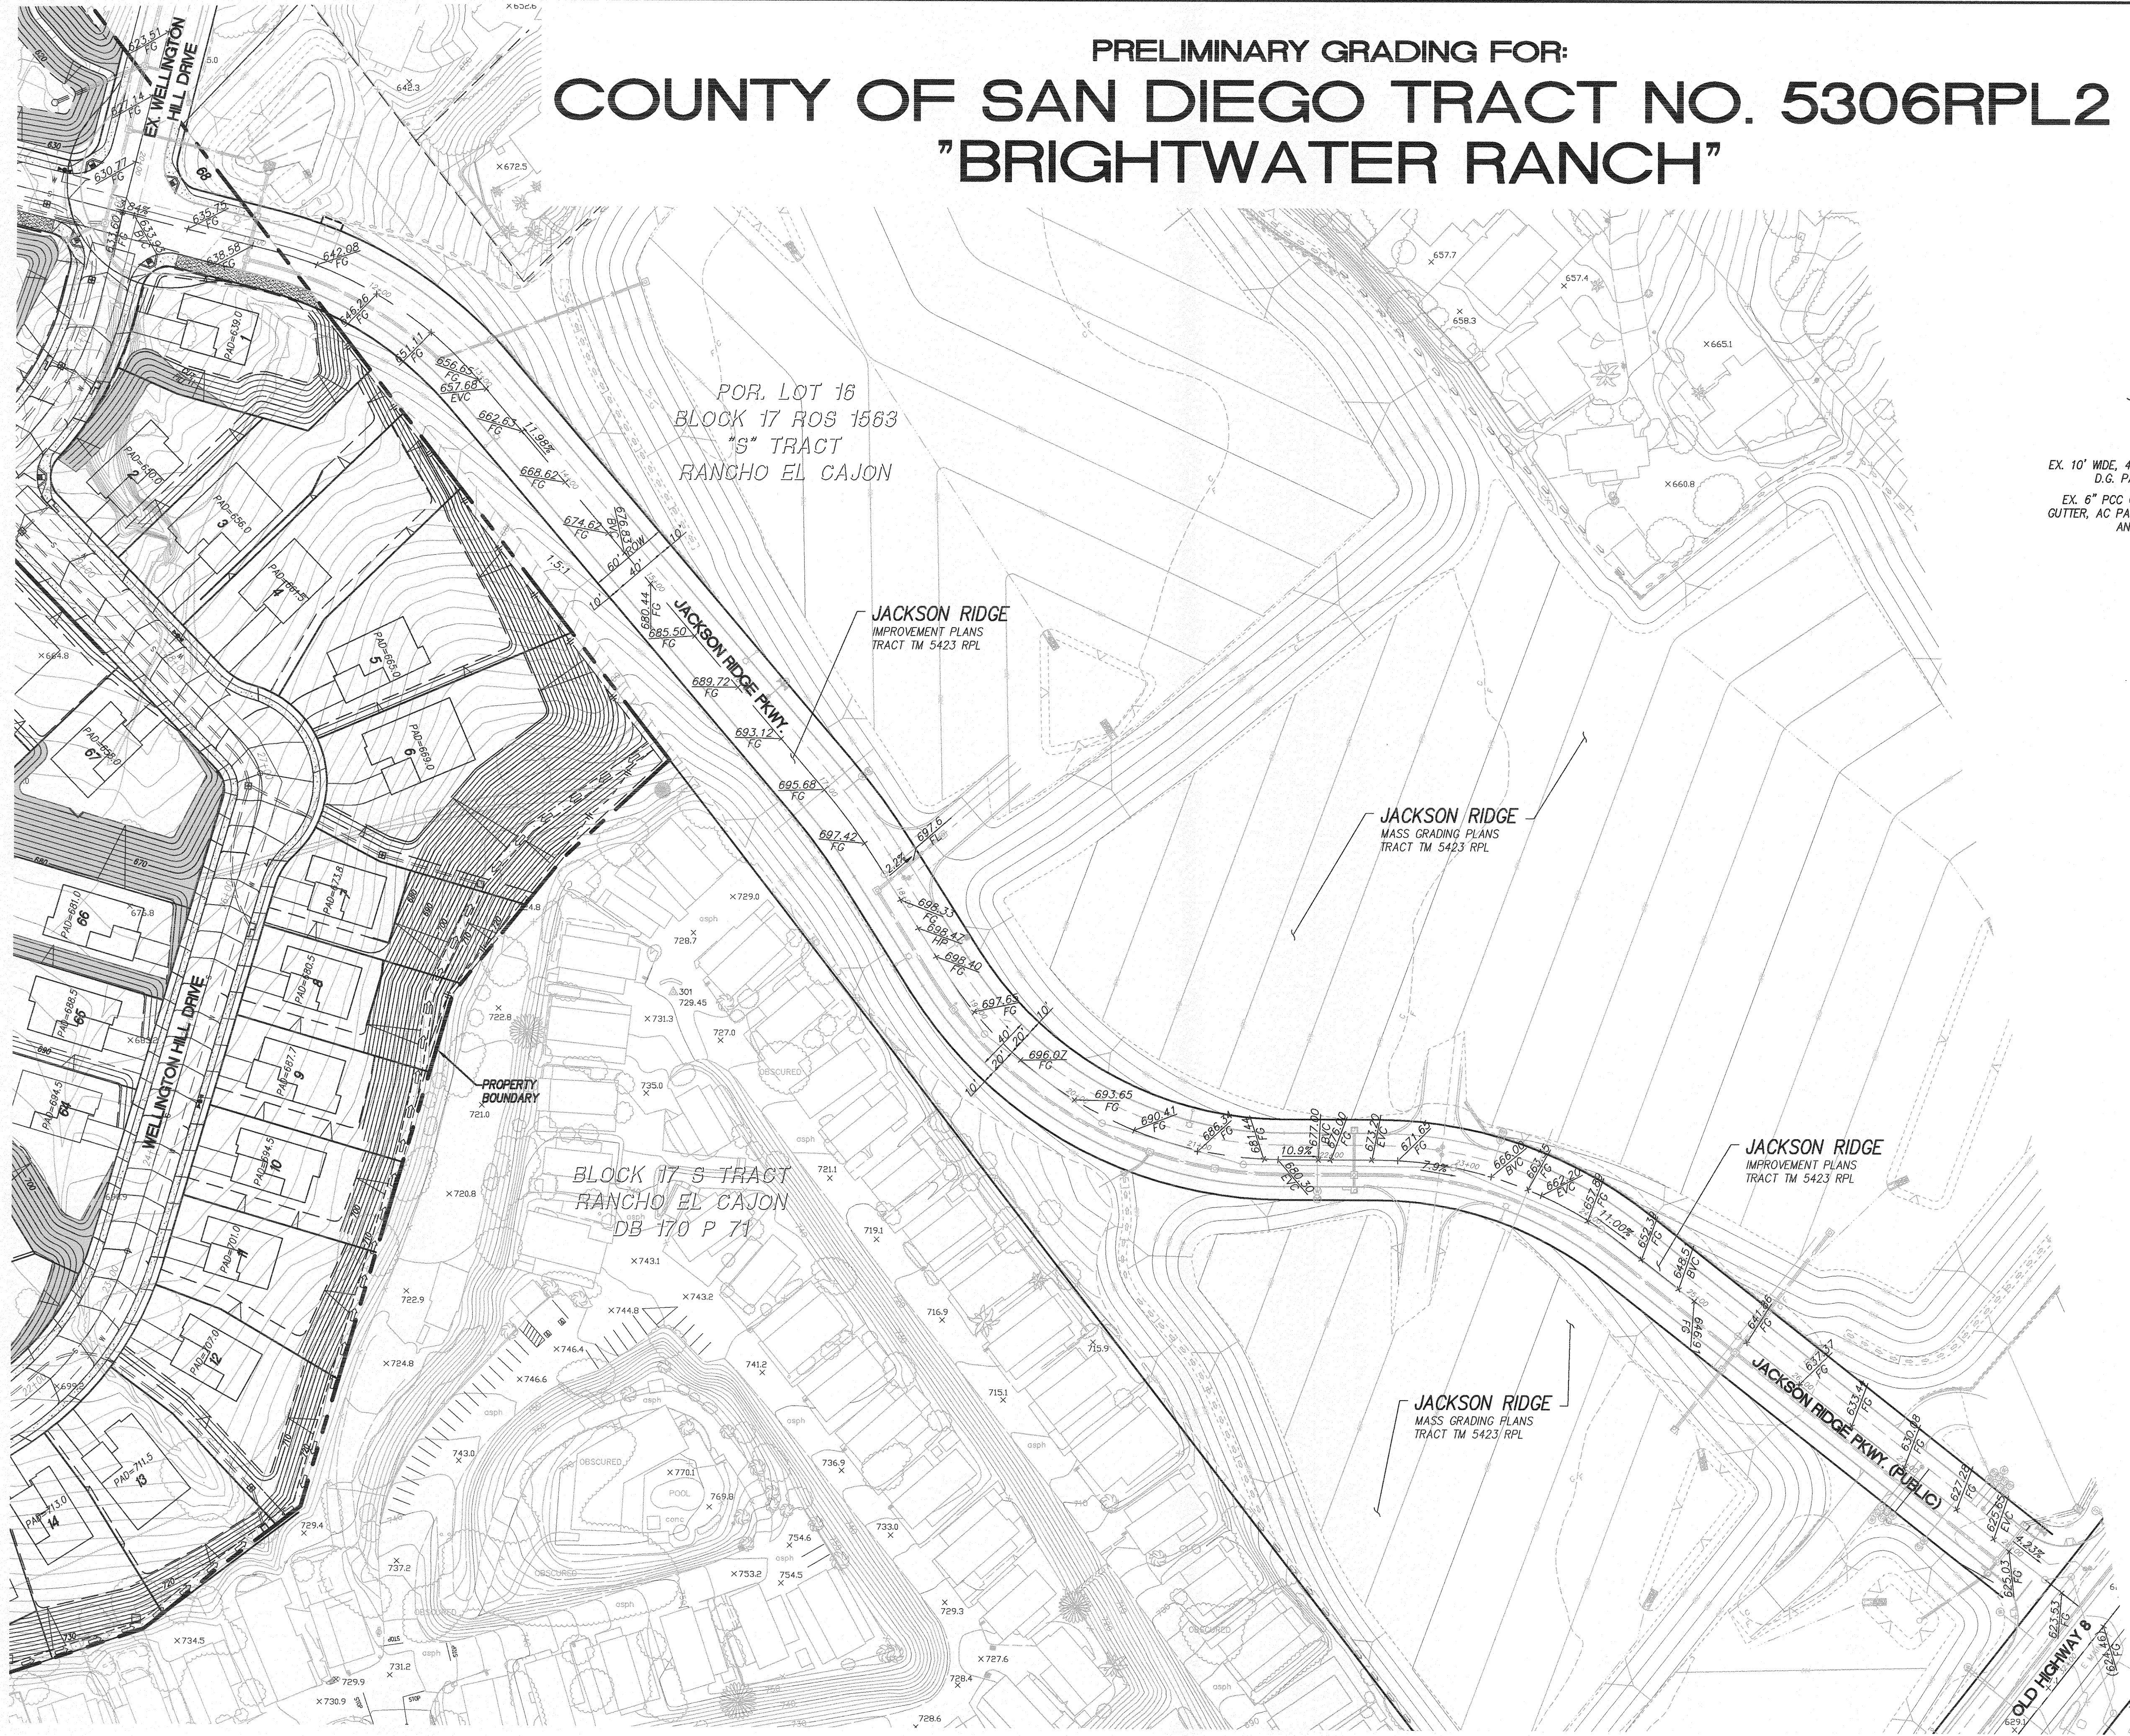

NOTE:
 -JACKSON RIDGE MASS GRADING (TM 5423 RPL3) HAS BEEN APPROVED.
 -JACKSON RIDGE PARKWAY IMPROVEMENTS STILL IN PROCESS IN THE COUNTY OF SAN DIEGO BY HUNSAKER & ASSOCIATES.

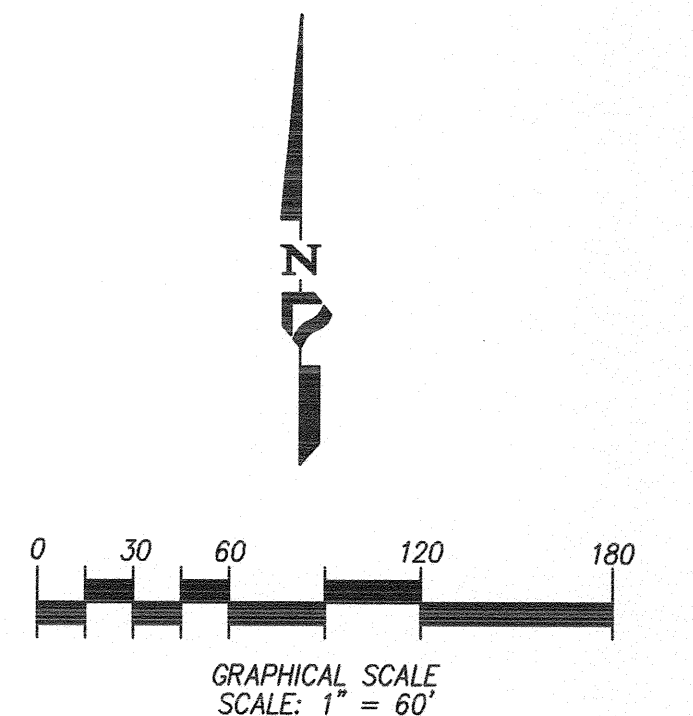

Gregory M. Shields
 GREGORY M. SHIELDS R.C.E. 42951 EXP. 03-31-16

PRELIMINARY GRADING FOR:
 COUNTY OF SAN DIEGO TRACT NO. 5306RPL2
 LOG. NO. 03-14-007
"BRIGHTWATER RANCH"
SHEET 7 of 9

PROJECT DESIGN CONSULTANTS
 Planning | Landscape Architecture | Engineering | Survey
 701 B Street, Suite 600
 San Diego, CA 92101
 619.235.6471 Tel
 619.234.0349 Fax