




TENTATIVE MAP FOR:
COUNTY OF SAN DIEGO TRACT NO. 5306RPL2
"BRIGHTWATER RANCH"

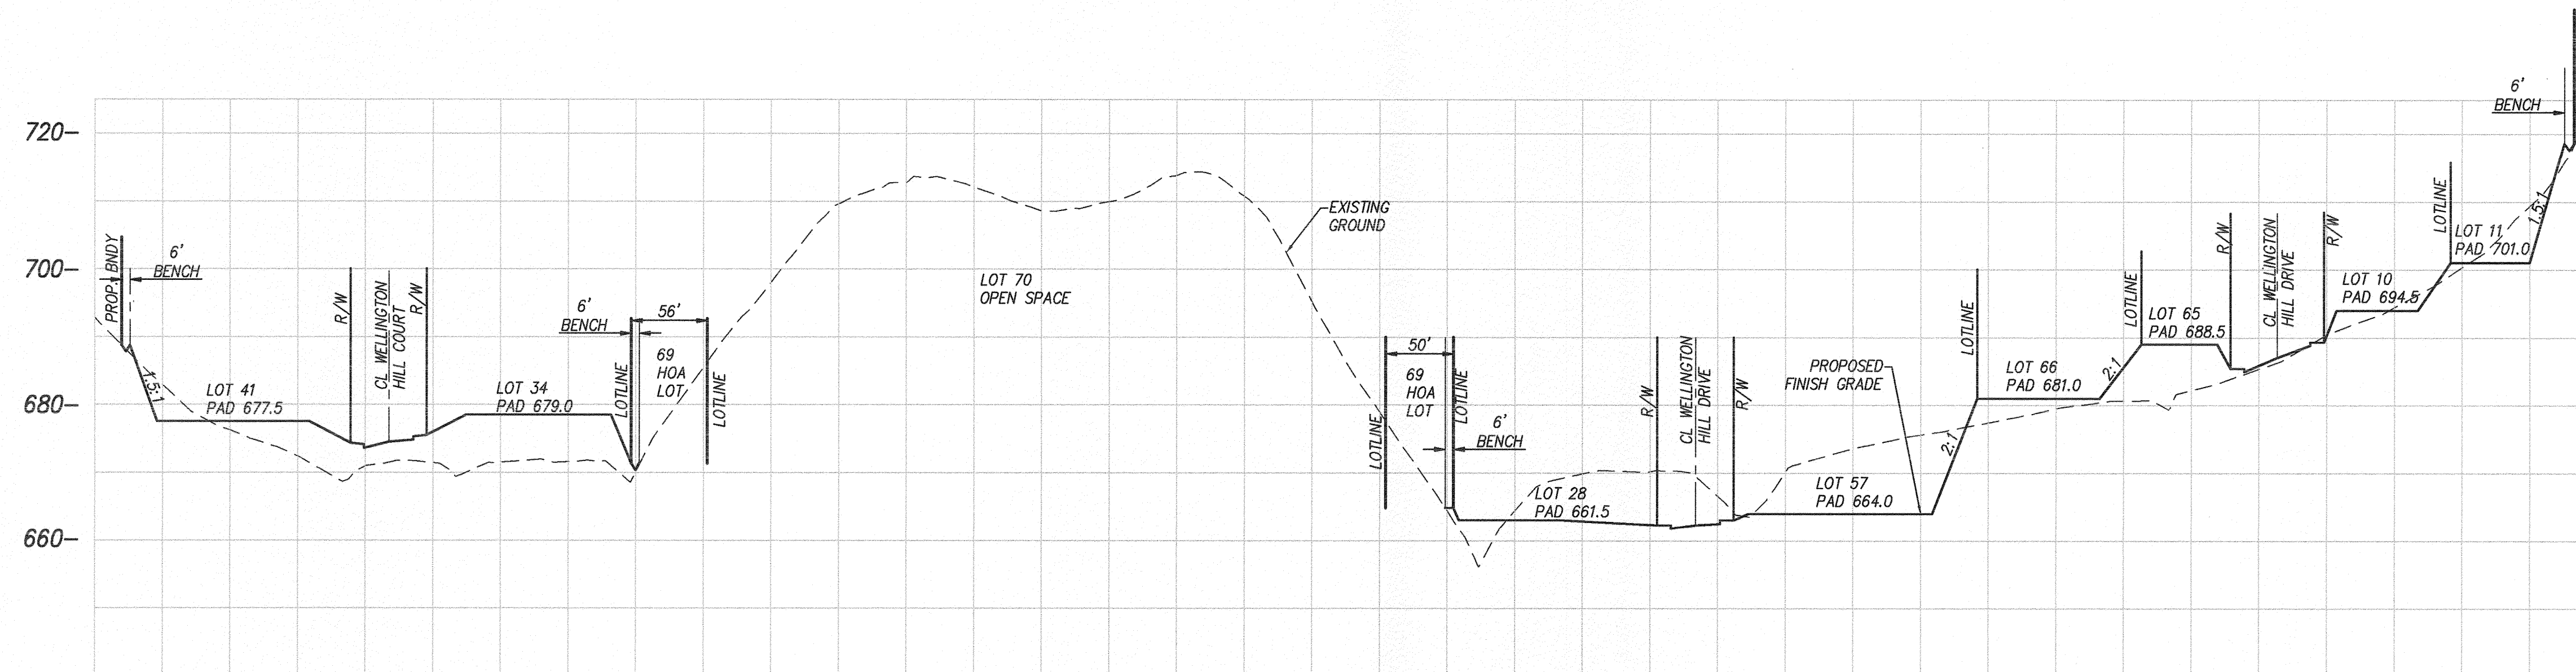

SECTION 'A-A'
 SCALE H: 1" = 80'; V: 1" = 8'

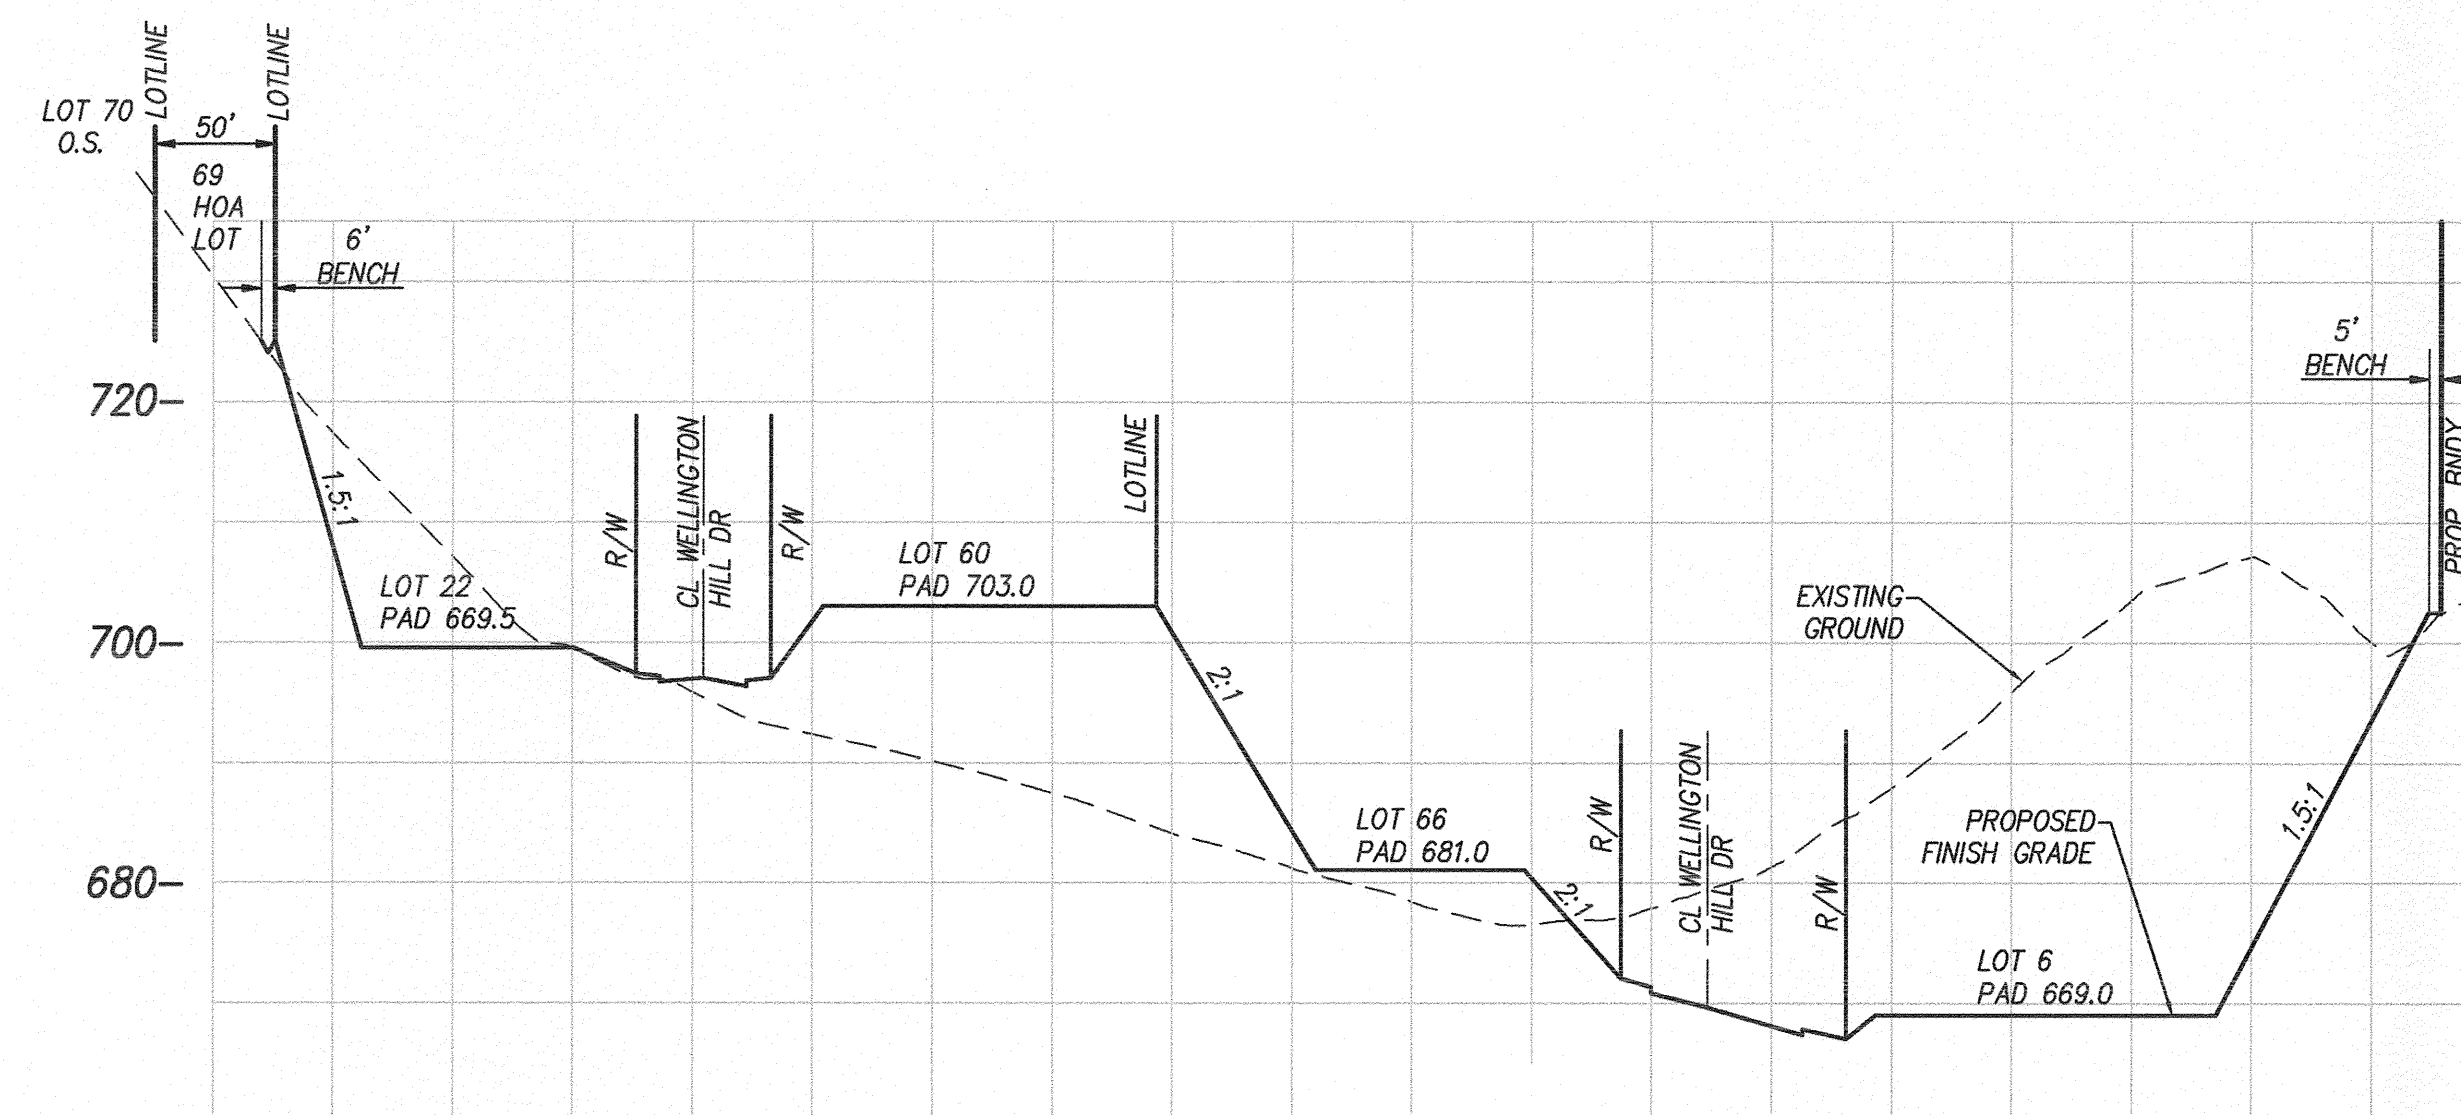

SECTION 'B-B'
 SCALE H: 1" = 80'; V: 1" = 8'

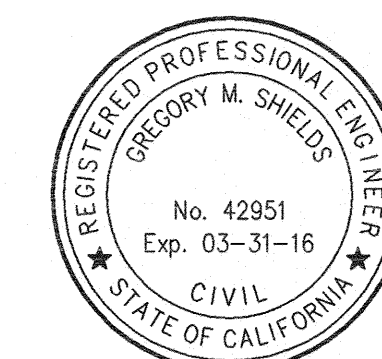


 GREGORY M. SHIELDS R.C.E. 42951 EXP. 03-31-16

TENTATIVE MAP FOR:
 COUNTY OF SAN DIEGO TRACT NO. 5306RPL2
 LOG. NO. 03-14-007
 "BRIGHTWATER RANCH"
SHEET 9 of 9

 **PROJECT DESIGN CONSULTANTS**
 Planning | Landscape Architecture | Engineering | Survey
 701 B Street, Suite 800
 San Diego, CA 92101
 619.235.6471 Tel
 619.234.0348 Fax