


STEEP SLOPE ANALYSIS

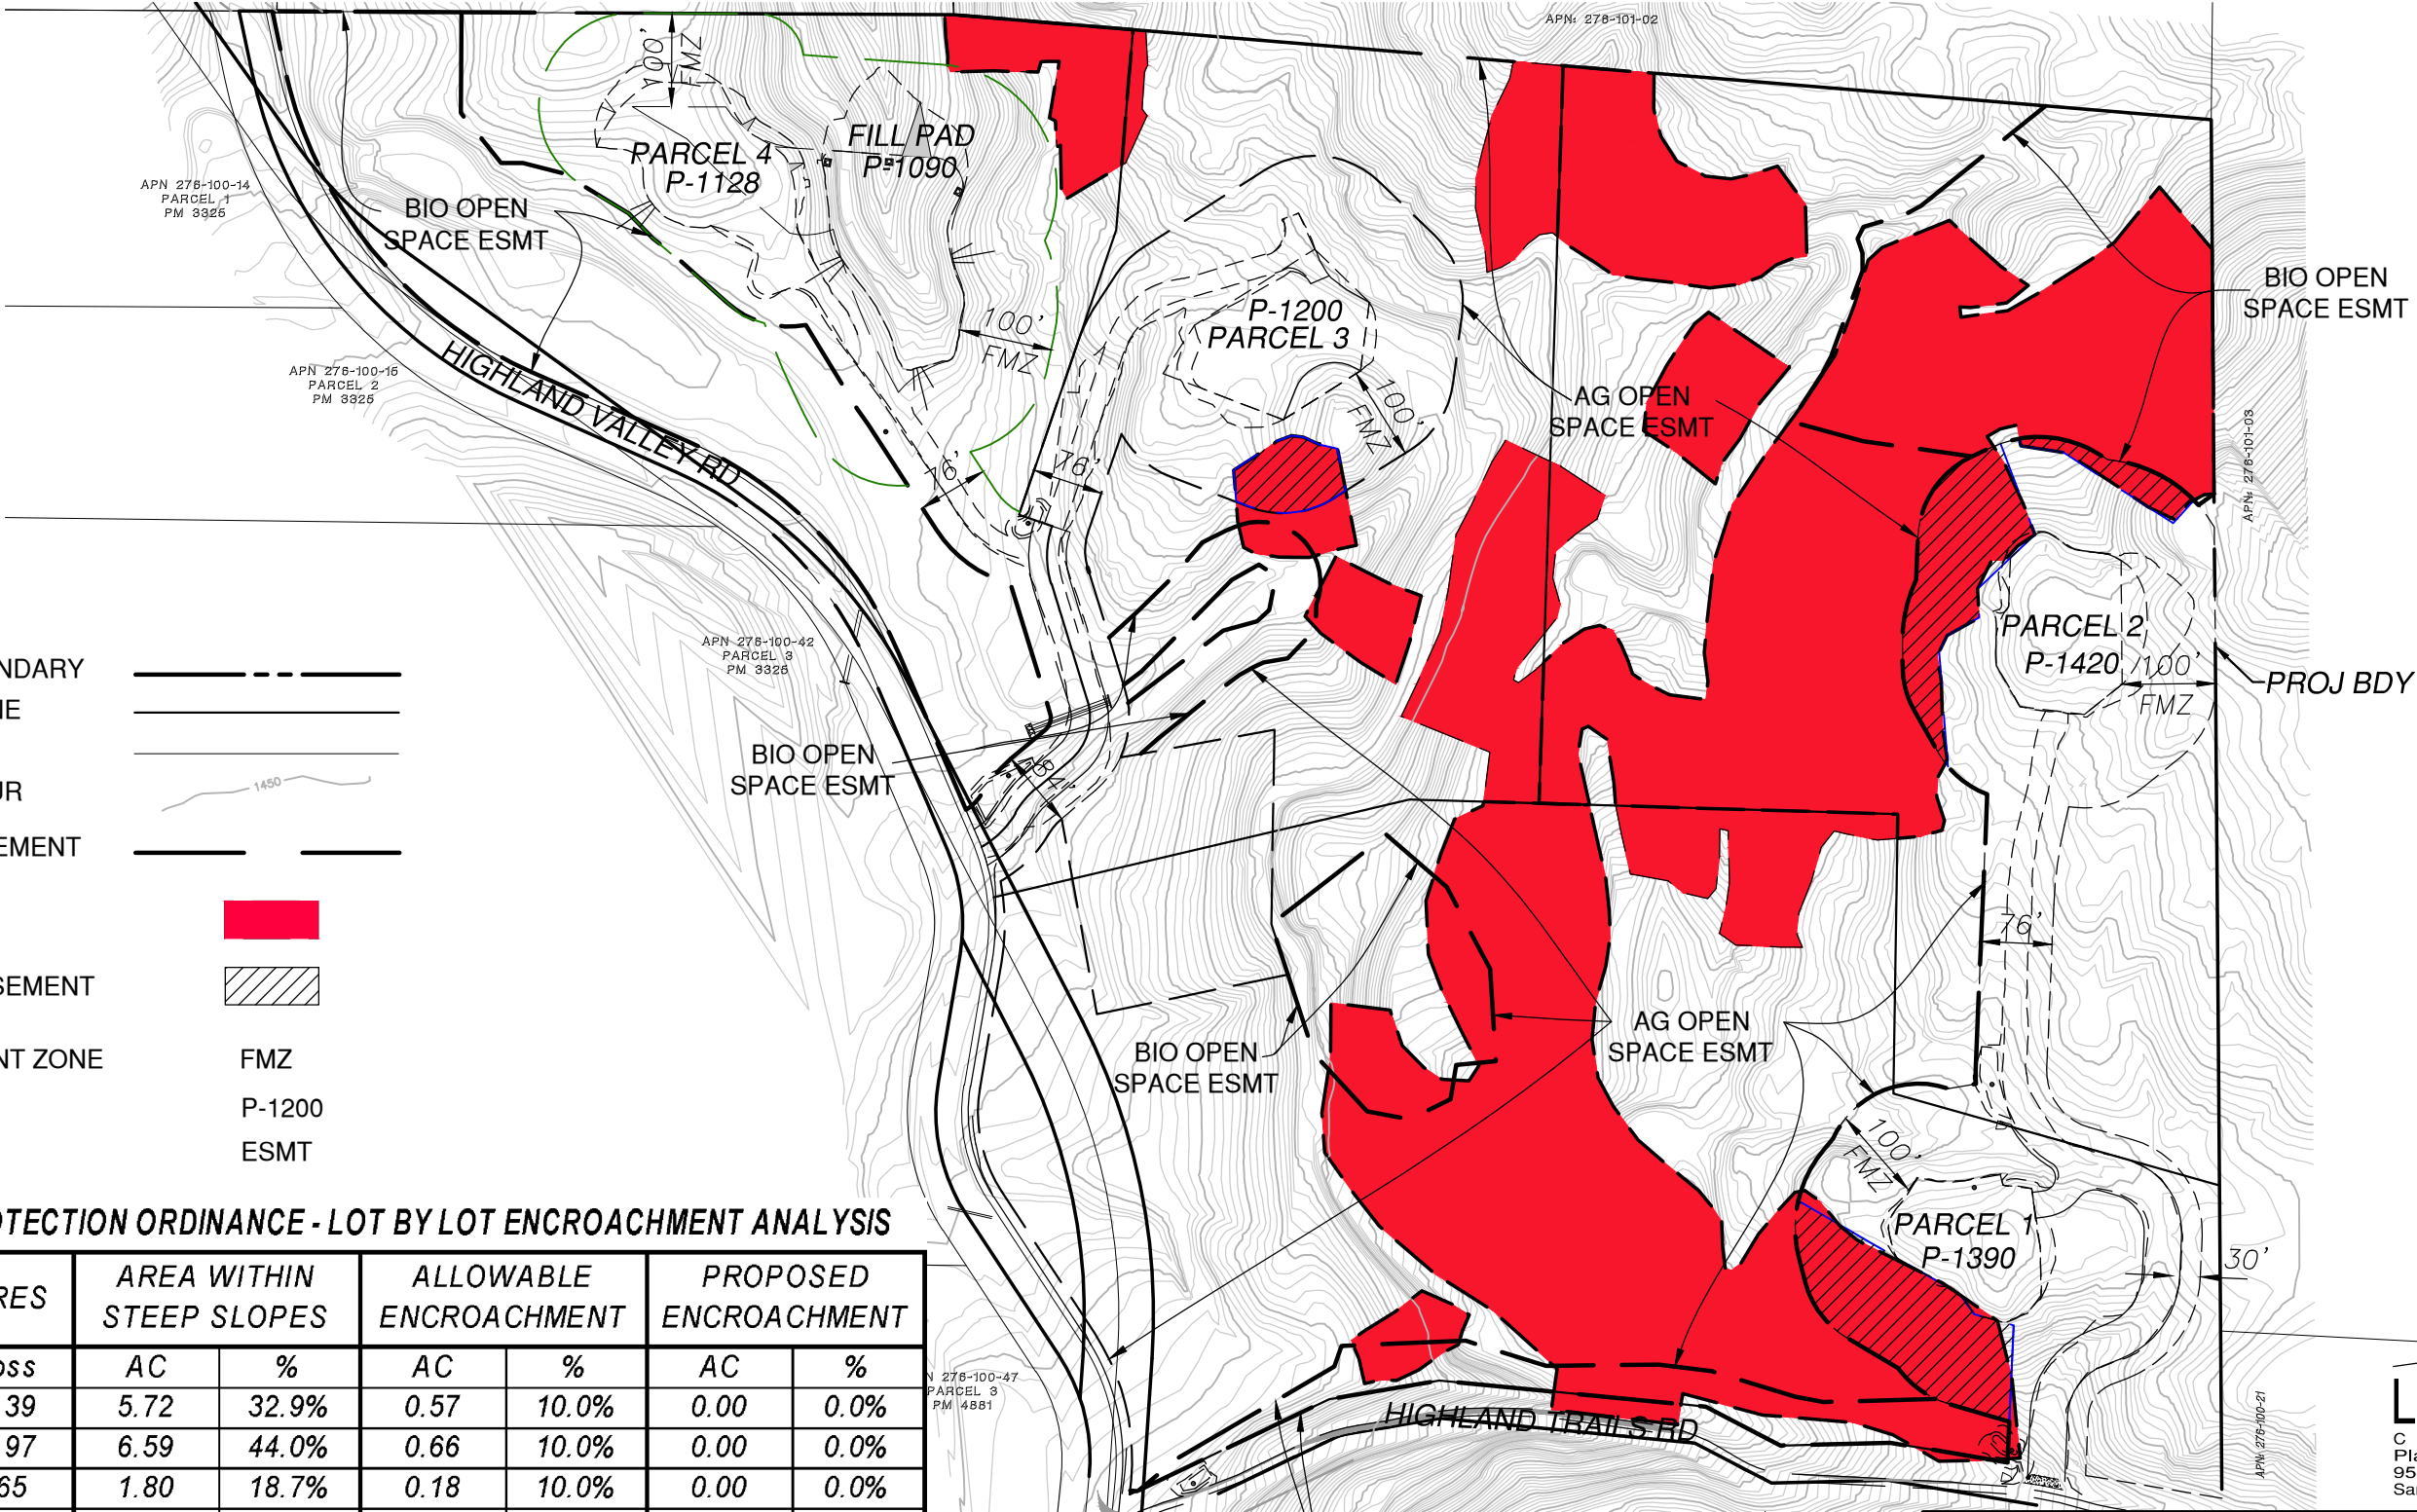

LEGEND

SUBDIVISION BOUNDARY	
PROP. PARCEL LINE	
EX. LOT LINE	
EXISTING CONTOUR	
OPEN SPACE EASEMENT	
STEEP SLOPES	
STEEP SLOPE EASEMENT	
FUEL MANAGEMENT ZONE	FMZ
PAD ELEVATION	P-1200
EASEMENT	ESMT

RESOURCE PROTECTION ORDINANCE - LOT BY LOT ENCROACHMENT ANALYSIS

PARCEL	ACRES	AREA WITHIN STEEP SLOPES		ALLOWABLE ENCROACHMENT		PROPOSED ENCROACHMENT	
		AC	%	AC	%	AC	%
1	17.39	5.72	32.9%	0.57	10.0%	0.00	0.0%
2	14.97	6.59	44.0%	0.66	10.0%	0.00	0.0%
3	9.65	1.80	18.7%	0.18	10.0%	0.00	0.0%
4	9.72	0.44	4.5%	0.04	10.0%	0.00	0.0%
HV RD	1.38						
TOTAL	53.11	14.55		1.45		0.00	

NOTE: LEACH FIELD AREAS AND FMZ AREAS SHOWN WILL NOT REQUIRE GRADING/ALTERING OF THE NATURAL GROUND LINE.



COUNTY OF SAN DIEGO TPM 21176
GILDRED TPM

STEEP SLOPE ANALYSIS

SHEET NO. 1 OF 1 SHEET