



TRAN MONASTERY - PHOTOMETRIC STUDY

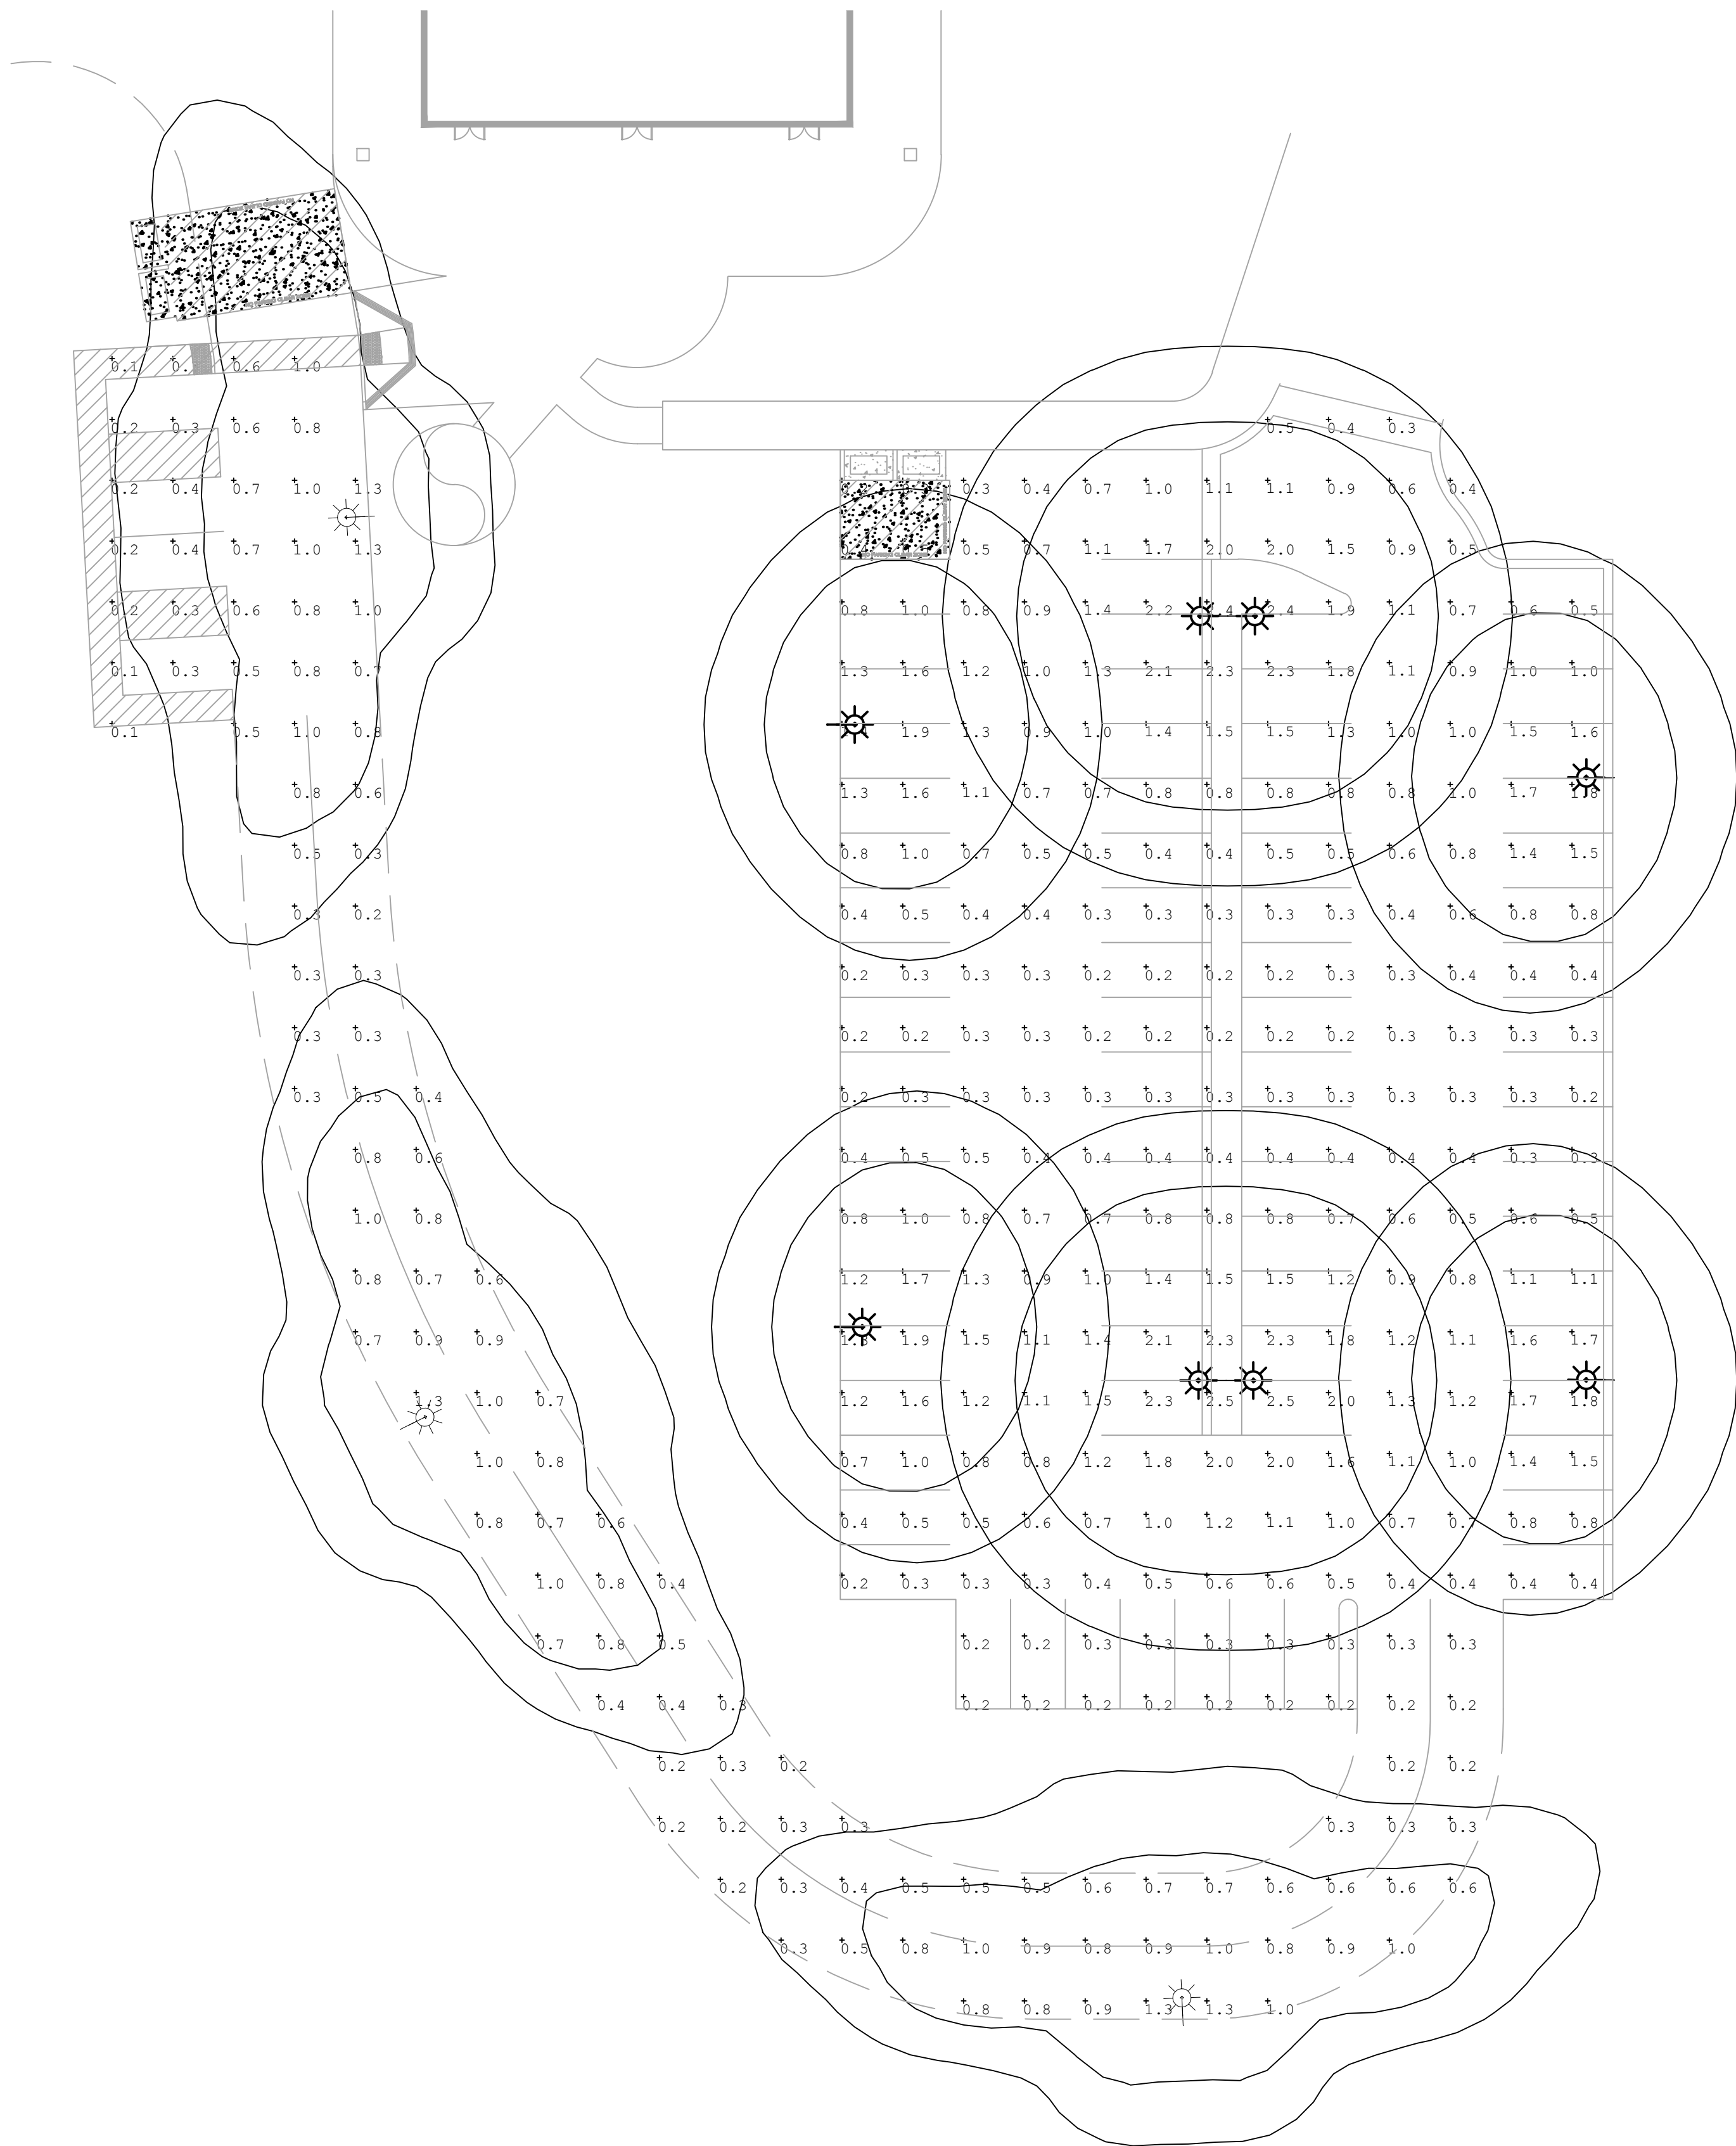

Calculation Summary						
Label	CalcType	Units	Avg	Max	Min	Avg/Min
Calcs	Illuminance	Fc	0.77	2.5	0.1	7.70

Luminaire Schedule					
Symbol	Qty	Label	Arrangement	Total Lamp Lumens	LLF
☼	2	LEO - LANDSCAPE FORMS	BACK-BACK	N.A.	0.900
☼	4	LEO - LANDSCAPE FORMS	SINGLE	N.A.	0.900
☼	3	UNIVERSAL - CYCLONE	SINGLE	N.A.	1.000

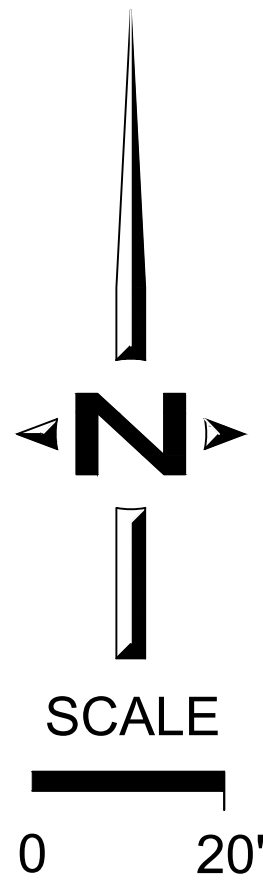

SDC PDS RCVD 01-25-19
MUP14-010



Call 2 Working Days Before You Dig!
811