

Project Name:

**BRADLEY COURT
HEALTHCARE CENTER**
675 E. BRADLEY AVE, EL CAJON
CA 92021

Consultants:

Approvals

Revisions:

No.	Description	Date

Sheet Title:


PLANTING PLAN

Date: 08.21.2022

Scale: AS SHOWN

LP1.0

Sheet Number

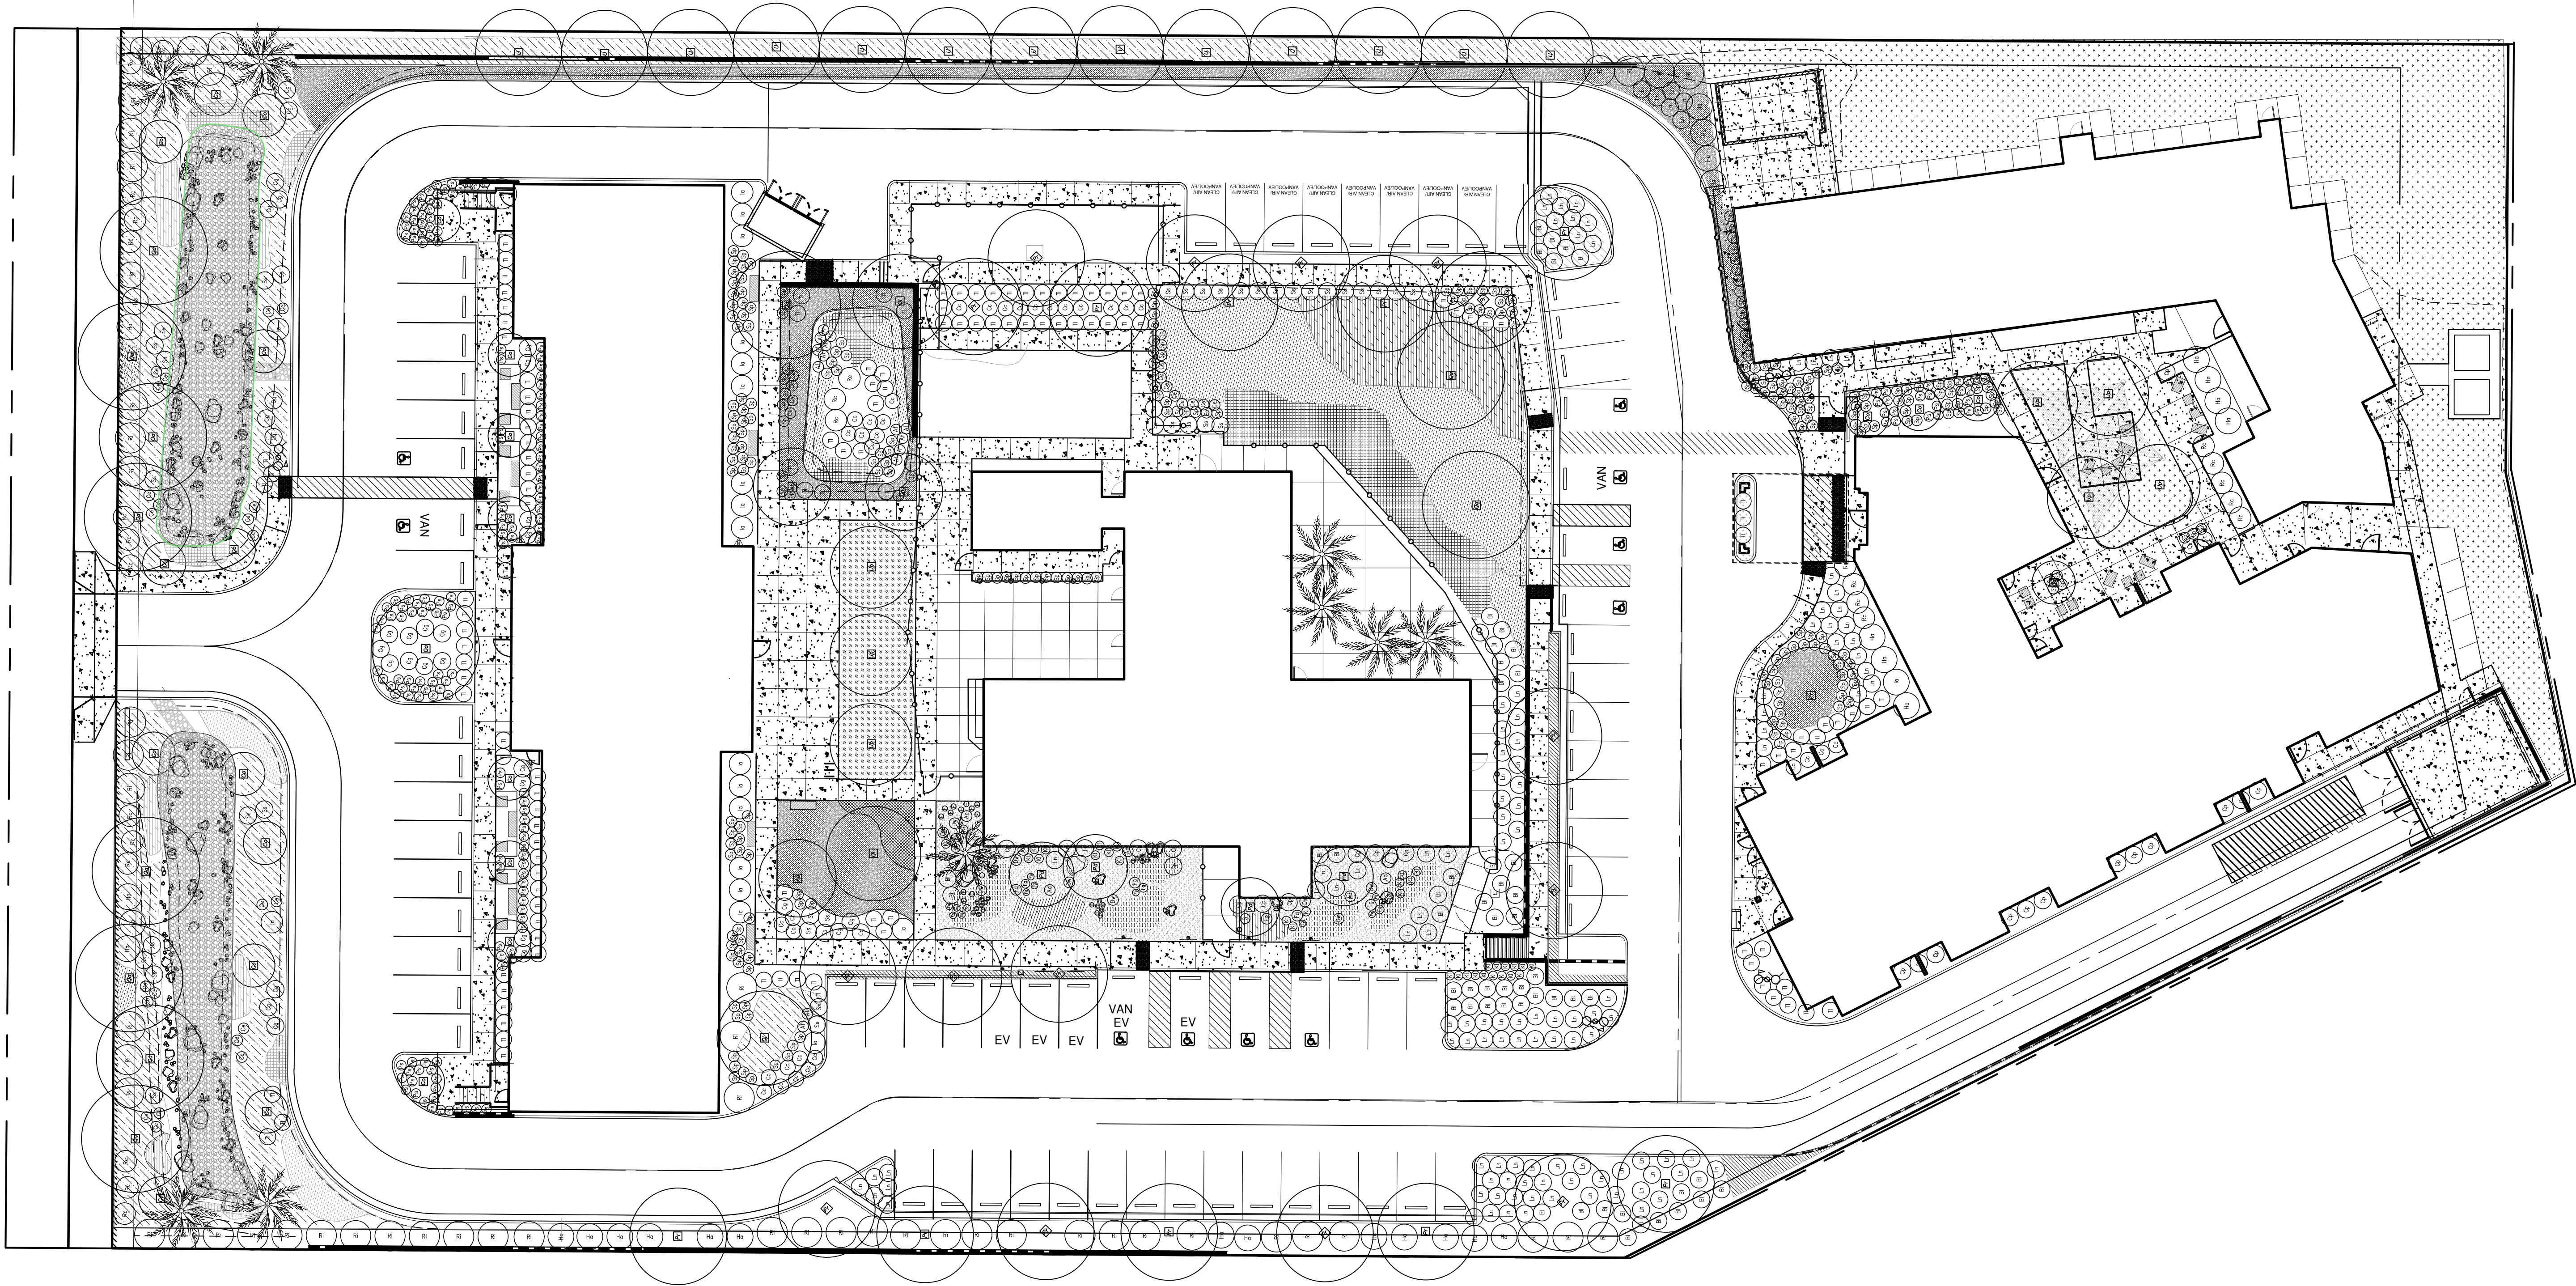

1 PLANTING PLAN

SCALE: 1" = 20'-0"

PLANTING SCHEDULE										USDA ZONE : 9, SUNSET ZONE:22									
SYMBOL	QTY.	SIZE	BOTANICAL NAME	COMMON NAME	DETAIL	REMARKS/ALTERNATES	MUCOLS	SPACING	CALIFORNIA NATIVE										
[E]	1	–	EXISTING SCHINUS TEREBINTHIFOLIA	BRAZILIAN PEPPERTREE		EXISTING TREE TO REMAIN	X		N										
[Tr]	7	–	PALM TREES	–		TBS BY OWNER	X		–										
[Ab]	5	24"	ARBUTUS UNEDO	STRAWBERRY TREE	(1/8" 3/8")	STANDARD	LOW		N										
[Co]	21	24"	CERCIS OCCIDENTALIS	WESTERN REDBUD	(1/8" 3/8")	MULTI-TRUNK	LOW		Y										
[Pd]	4	36"	PARKINSONIA X 'DESERT MUSEUM'	DESERT MUSEUM PALO VERDE	(1/8" 3/8")	MULTI-TRUNK	VERY LOW		N										
[Pr]	18	36"	PLATANUS RACEMOSA	CALIFORNIA SYCAMORE	(1/8" 3/8")	STANDARD	MEDIUM		Y										
[Co]	12	36"	QUERCUS AGRIFOLIA	COAST LIVE OAK	(1/8" 3/8")	STANDARD	VERY LOW		Y										
[Q]	7	36"	QUERCUS LOBATA	VALLEY OAK	(1/8" 3/8")	STANDARD	MEDIUM		Y										
[U]	13	36"	ULMUS PARVIFOLIA	CHINESE ELM	(1/8" 3/8")	STANDARD	VERY LOW		N										
[U]	6	48"	ULMUS PARVIFOLIA ' TRUE GREEN'	'TRUE GREEN' CHINESE ELM	(1/8" 3/8")	STANDARD	MEDIUM		N										
[Al]	45	5 GAL	ASCLEPIAS FASCICULARIS	NARROW-LEAF MILKWEED	(1/8" 3/8")		VERY LOW		Y										
[Ag]	7	5 GAL	AGAVE DESMETTIANA 'VARIEGATA'	VAREGATED SMOOTH AGAVE	(1/8" 3/8")		LOW		N										
[O]	26	5 GAL	ALOE BUSSEI	–	(1/8" 3/8")		LOW		N										
[Bi]	51	5 G.C.	BOUGAINVILLEA 'LA JOLLA'	LA JOLLA BOUGAINVILLEA	(1/8" 3/8")		LOW		N										
[Op]	12	5 G.C.	CAESALPINIA PULCHERRIMA	RED BIRD OF PARADISE	(1/8" 3/8")		LOW		N										
[Co]	62	5 GAL	CALLIANDRA ERIOPHYLLA	PINK FAIRYDUSTER	(1/8" 3/8")		VERY LOW		Y										
[Cc]	68	5 GAL	CARPENTERIA CALIFORNICA	BUSH ANEMONE	(1/8" 3/8")		LOW		Y										
[Op]	20	5 G.C.	DISTUS PURPUREUS	ORCHID ROCK ROSE	(1/8" 3/8")		LOW		N										

PLANTING SCHEDULE										USDA ZONE : 9, SUNSET ZONE:22									
SYMBOL	QTY.	SIZE	BOTANICAL NAME	COMMON NAME	DETAIL	REMARKS/ALTERNATES	MUCOLS	SPACING	CALIFORNIA NATIVE										
	10	5 GAL	DASYLIRION WHEELERI	SPOON YUCCA			VERY LOW		N										
	21	5 GAL	CEANOTHUS LEUCODERMIS	WHITE BARK CALIFORNIA LILAC			LOW		Y										
	10	5 GAL	EUPHORBIA MILII	CROWN OF THORNS			LOW		N										
	12	5 GAL	FEROCACTUS	BARREL CACTUS			VERY LOW		Y										
	39	15 GAL	HETEROMELES ARBUTIFOLIA	TOYON			VERY LOW		Y										
	39	5 GAL	ISOMERIS ARBOREA	BLADDERPOD			VERY LOW		Y										
	29	5 GAL	KALANCHOE LUCIAE	PADDLE PLANT			LOW		N										
	74	5 G.C.	LANTANA CAMARA "GOLD MOUND"	GOLD MOUND LANTANA			LOW		N										
	118	5 GAL	PENSTEMON SPECTABILIS	SHOWY PENSTEMON			LOW		Y										
	25	5 GAL	ROMNEYA COULTERI	MATILAJA POPPY			VERY LOW		Y										
	49	15 GAL	RHUS INTEGRIFOLIA	LEMONADE BERRY			VERY LOW		Y										
	201	5 GAL	SALVIA PACHYPHYLLA	BLUE SAGE			LOW		Y										
	49	5 GAL	SALVIA SPATHACEA	HUMMINGBIRD SAGE			LOW		Y										
	134	5 GAL	TRICHOSTEMA LANATUM	WOOLLY BLUE CURLS			VERY LOW		Y										

GROUND COVER AND VINES										SYMBOL	QTY.	SIZE	BOTANICAL NAME	COMMON NAME	DETAIL	REMARKS/ALTERNATES	MUCOLS	SPACING	CALIFORNIA NATIVE
[Hatched]	2570 SF	FLAT	BACCHARIS PILULARIS	COYOTE BUSH	(1/8" 3/8")		LOW		Y	[Hatched]	2850 SF	FLAT	CEANOETHUS 'YANKEE POINT'	CALIFORNIA LLAC	(1/8" 3/8")		LOW		Y
[Hatched]	1360 SF	FLAT	ERIGERON KARVINSKIANUS	SANTA BARBARA DAISY	(1/8" 3/8")		LOW		N	[Hatched]	7520 SF	-	HYDROSEED	CALIFORNIA NATIVES	(1/8" 3/8")		-		-
[Hatched]	3500 SF	FLAT	MYOPORUM PARVIFOLIUM 'PINK'	CREeping BOOBIALLA	(1/8" 3/8")		LOW		N	[Hatched]	1280 SF	FLAT	SALVIA 'BEE'S BLISS'	CREeping SAGE	(1/8" 3/8")		LOW		Y
[Hatched]	720 SF	FLAT	SENECIO MANDRAUSCAE	KLEINIA	(1/8" 3/8")		LOW		N	[Hatched]	2600 SF	FLAT	SYMPHORICARPOS MOLLIS	CREeping SNOWBERRY	(1/8" 3/8")		LOW		Y
[Hatched]	1960 SF	SOD	SYNTHETIC TURF		(1/8" 3/8")					[Hatched]	3611 SF				(1/8" 3/8")				
[Hatched]	8831 SF				(1/8" 3/8")					[Hatched]	4		DISTICTIS BUCONATORIA	BLOOD RED TRUMPET VINE	(1/8" 3/8")		MEDIUM	10' O.C.	N

SDC PDS RCVD 09-24-24
MUP85-053W2



2 PLANT SCHEDULE