


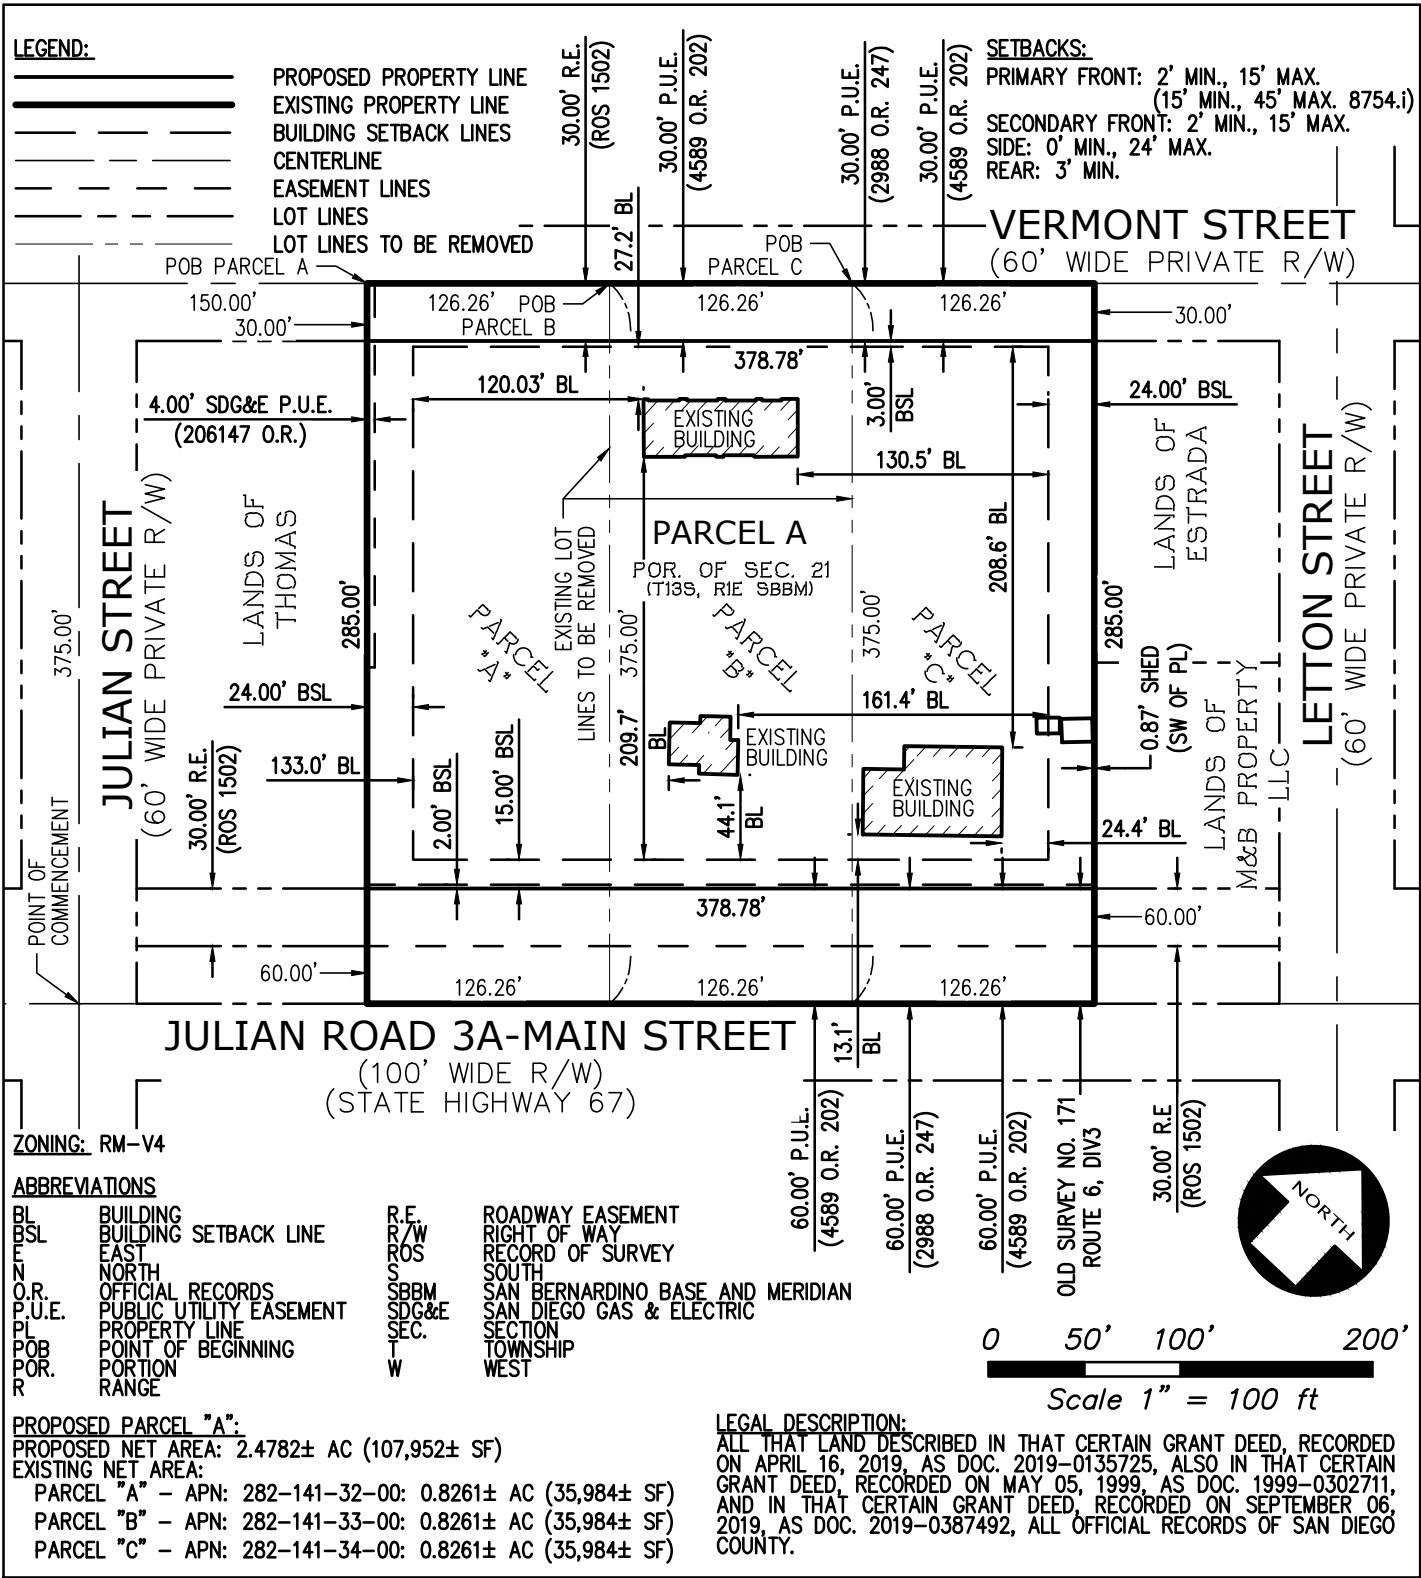

PARCEL A: OWNER(S) PROGRESSIVE PROPERTIES INC. **PARCEL B: OWNER(S)** PROGRESSIVE PROPERTIES INC.

ADDRESS HIGHWAY 67 (APN: 282-141-32-00) **ADDRESS** 2037 HIGHWAY 67 (APN: 282-141-33-00)

CITY RAMONA, CA **ZIP** 92065 **PHONE** **CITY** RAMONA, CA **ZIP** 92065 **PHONE**

THIS PLAT WAS PREPARED WITH MY/ (Owner's sign here:)

OUR KNOWLEDGE AND CONSENT: (Print name here)

PARCEL C: OWNER(S) PRIME TIME DEVELOPMENT LLC **MAP PREPARED BY:(SIGN)** Minor W. Smith **RE/LS#** 6856

ADDRESS 2019 MAIN STREET #21 (APN: 282-141-34-00) **ADDRESS** 500 La Terraza Boulevard, Suite 102

CITY RAMONA, CA **ZIP** 92065 **PHONE** **CITY** Escondido **ZIP** 92025 **PHONE** (760)640-0265

PDS-239 (Rev. 9/21/12)

DATE FILED **PRELIMINARY ACTION DATE:** **FINAL ACTION DATE:**

REC'D BY: **SIGNED BY:** **SIGNED BY:**

PLAT NO.