




1 STOW MODE VIEW
Scale: NTS

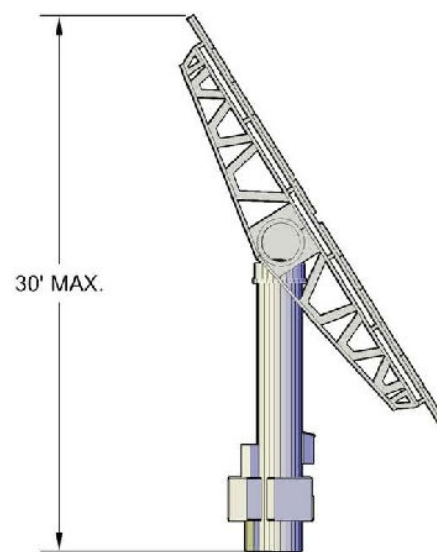

3 SIDE VIEW
Scale: NTS

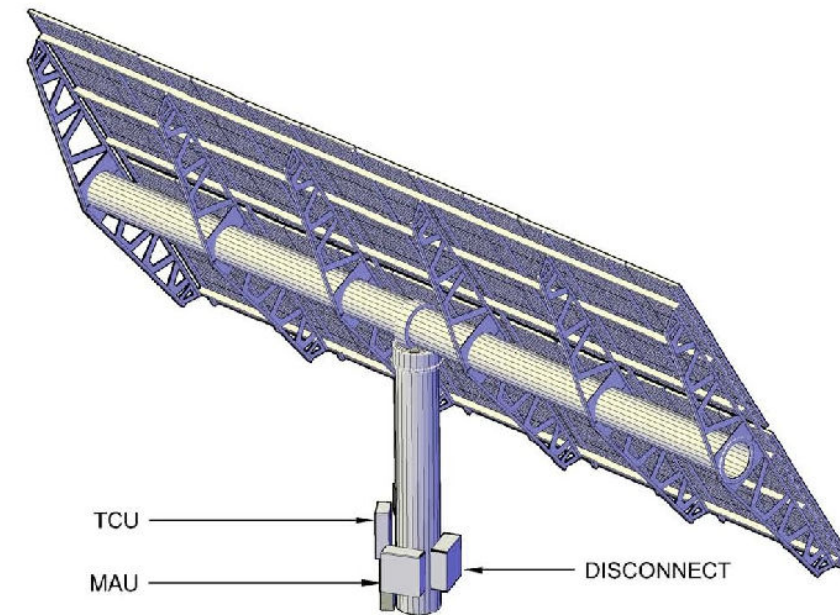

2 ISOMETRIC VIEW
Scale: NTS



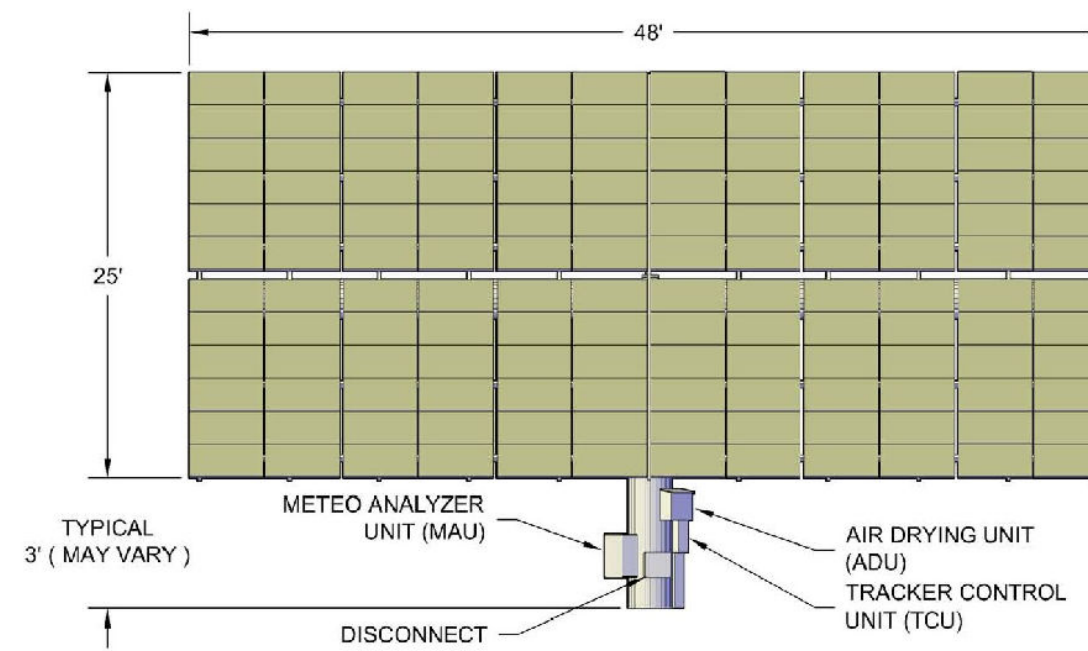


4 FRONT VIEW
Scale: NTS



**PRELIMINARY,
NOT FOR CONSTRUCTION**

INTENTIONALLY LEFT BLANK

FENCE DETAILS: FOR SOITEC SOLAR FARMS

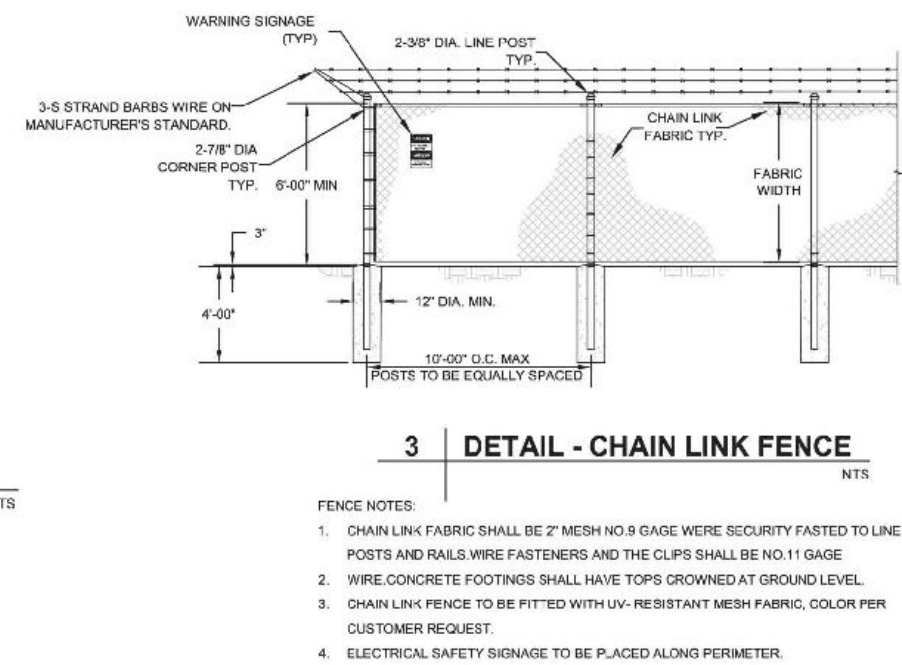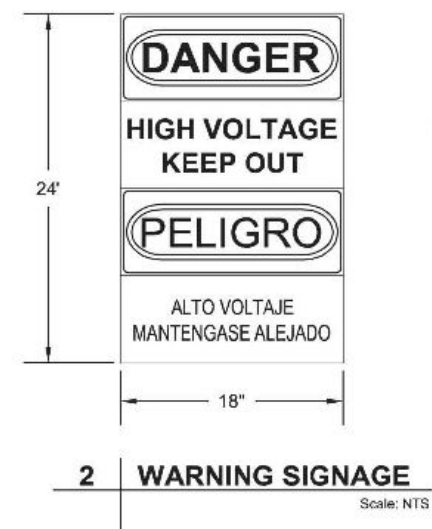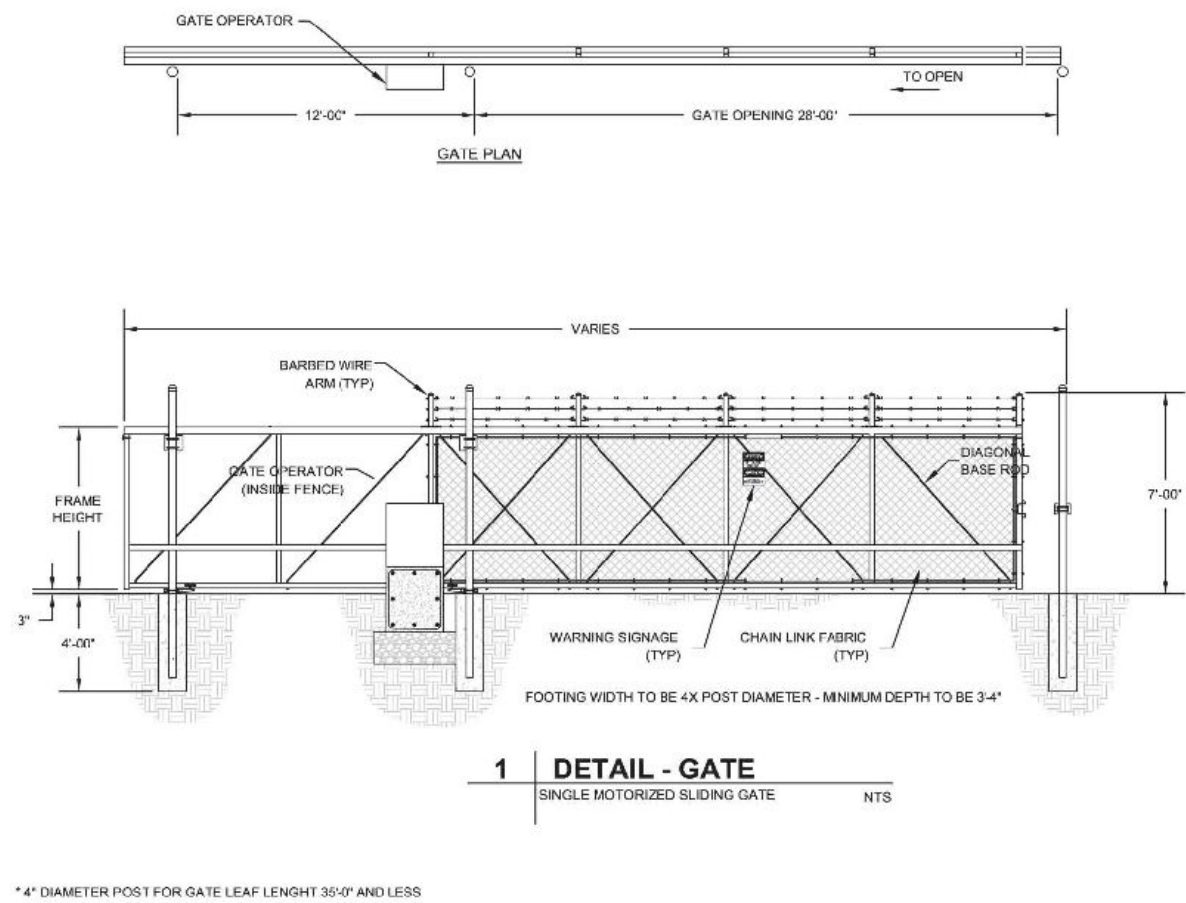


INTENTIONALLY LEFT BLANK

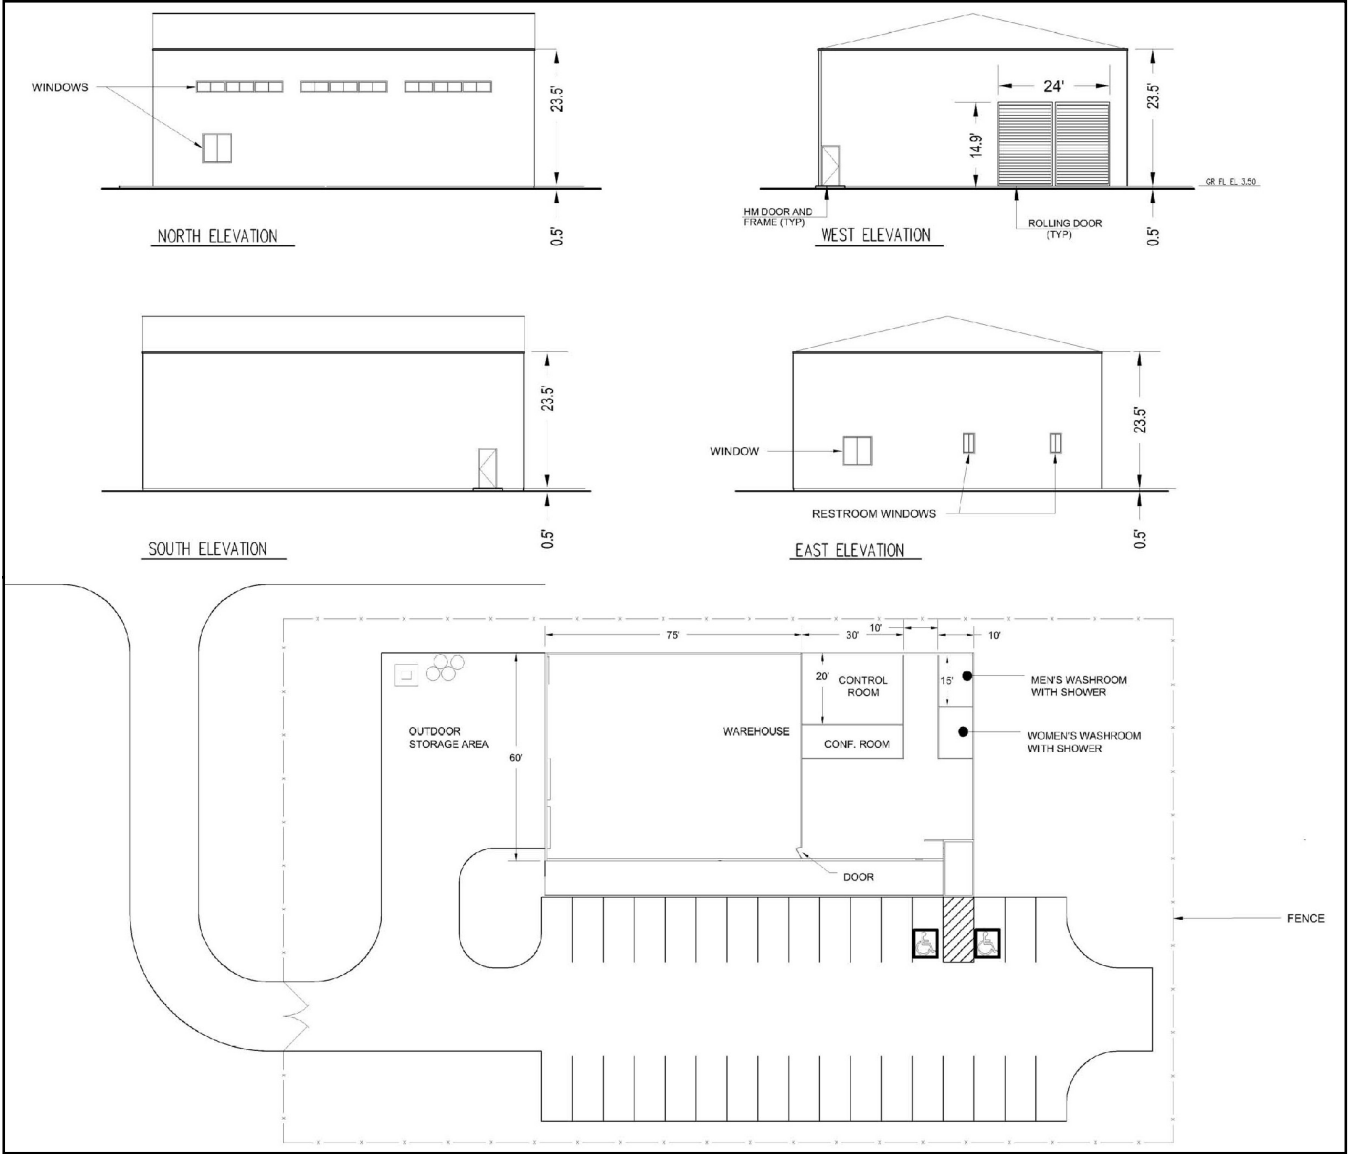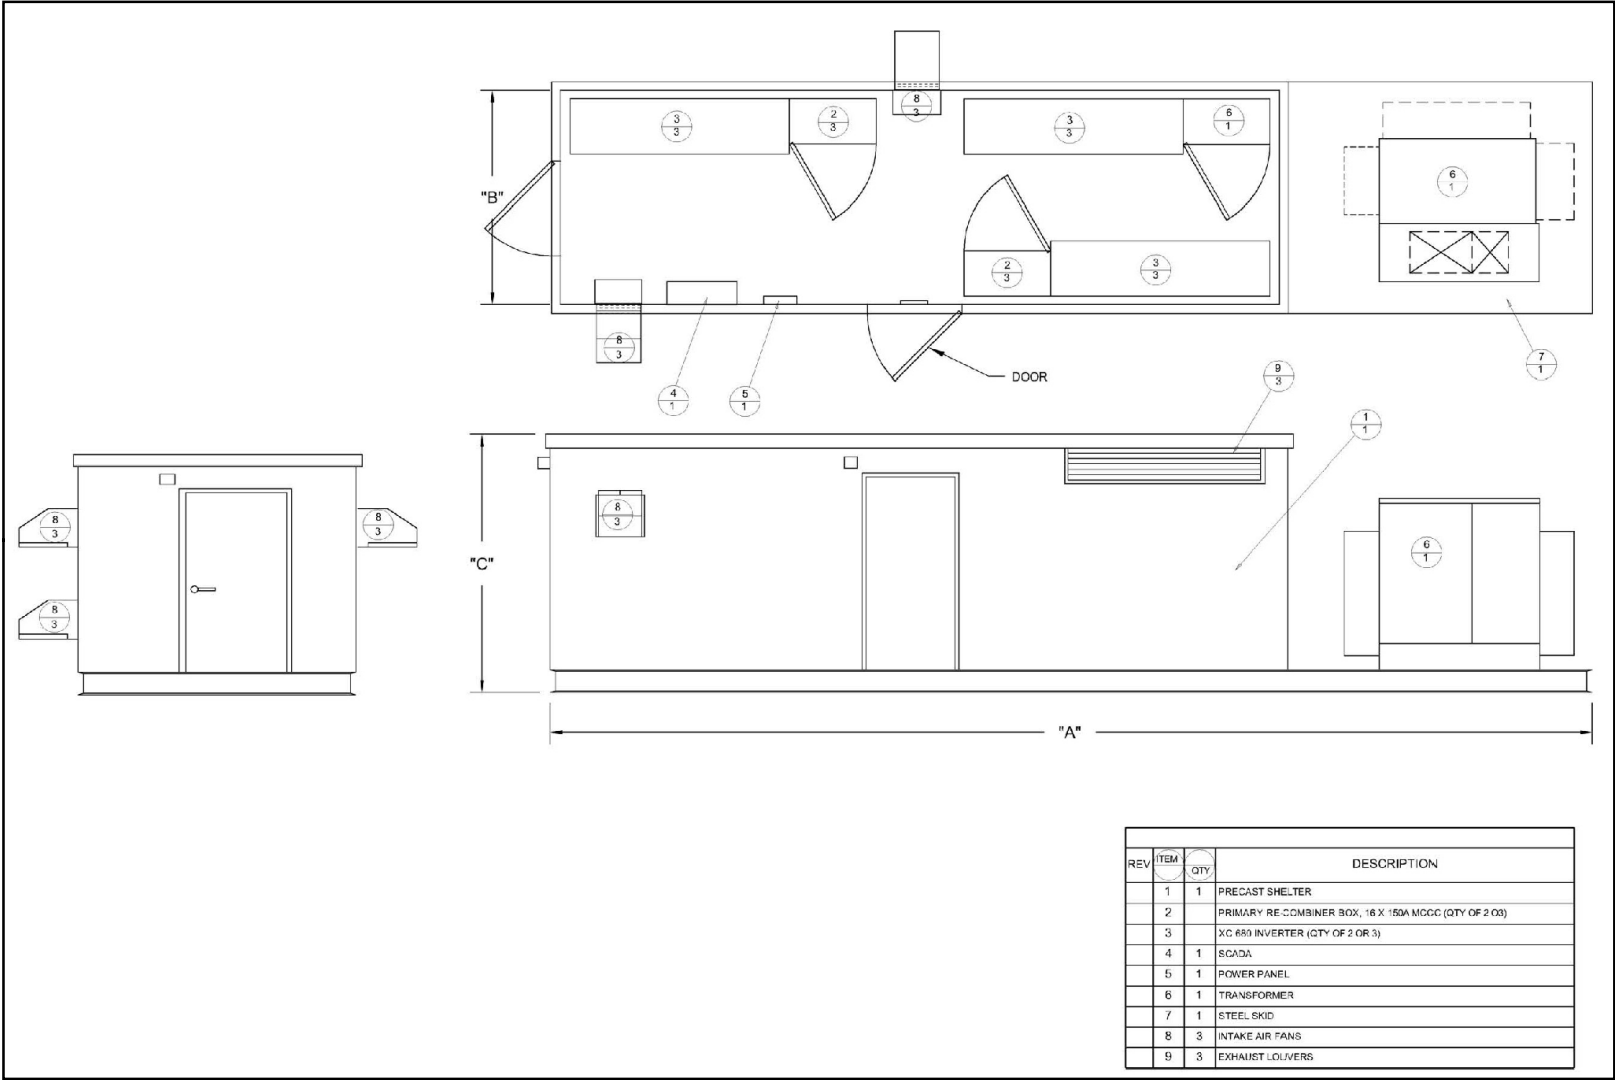

O & M BUILDING

INTENTIONALLY LEFT BLANK

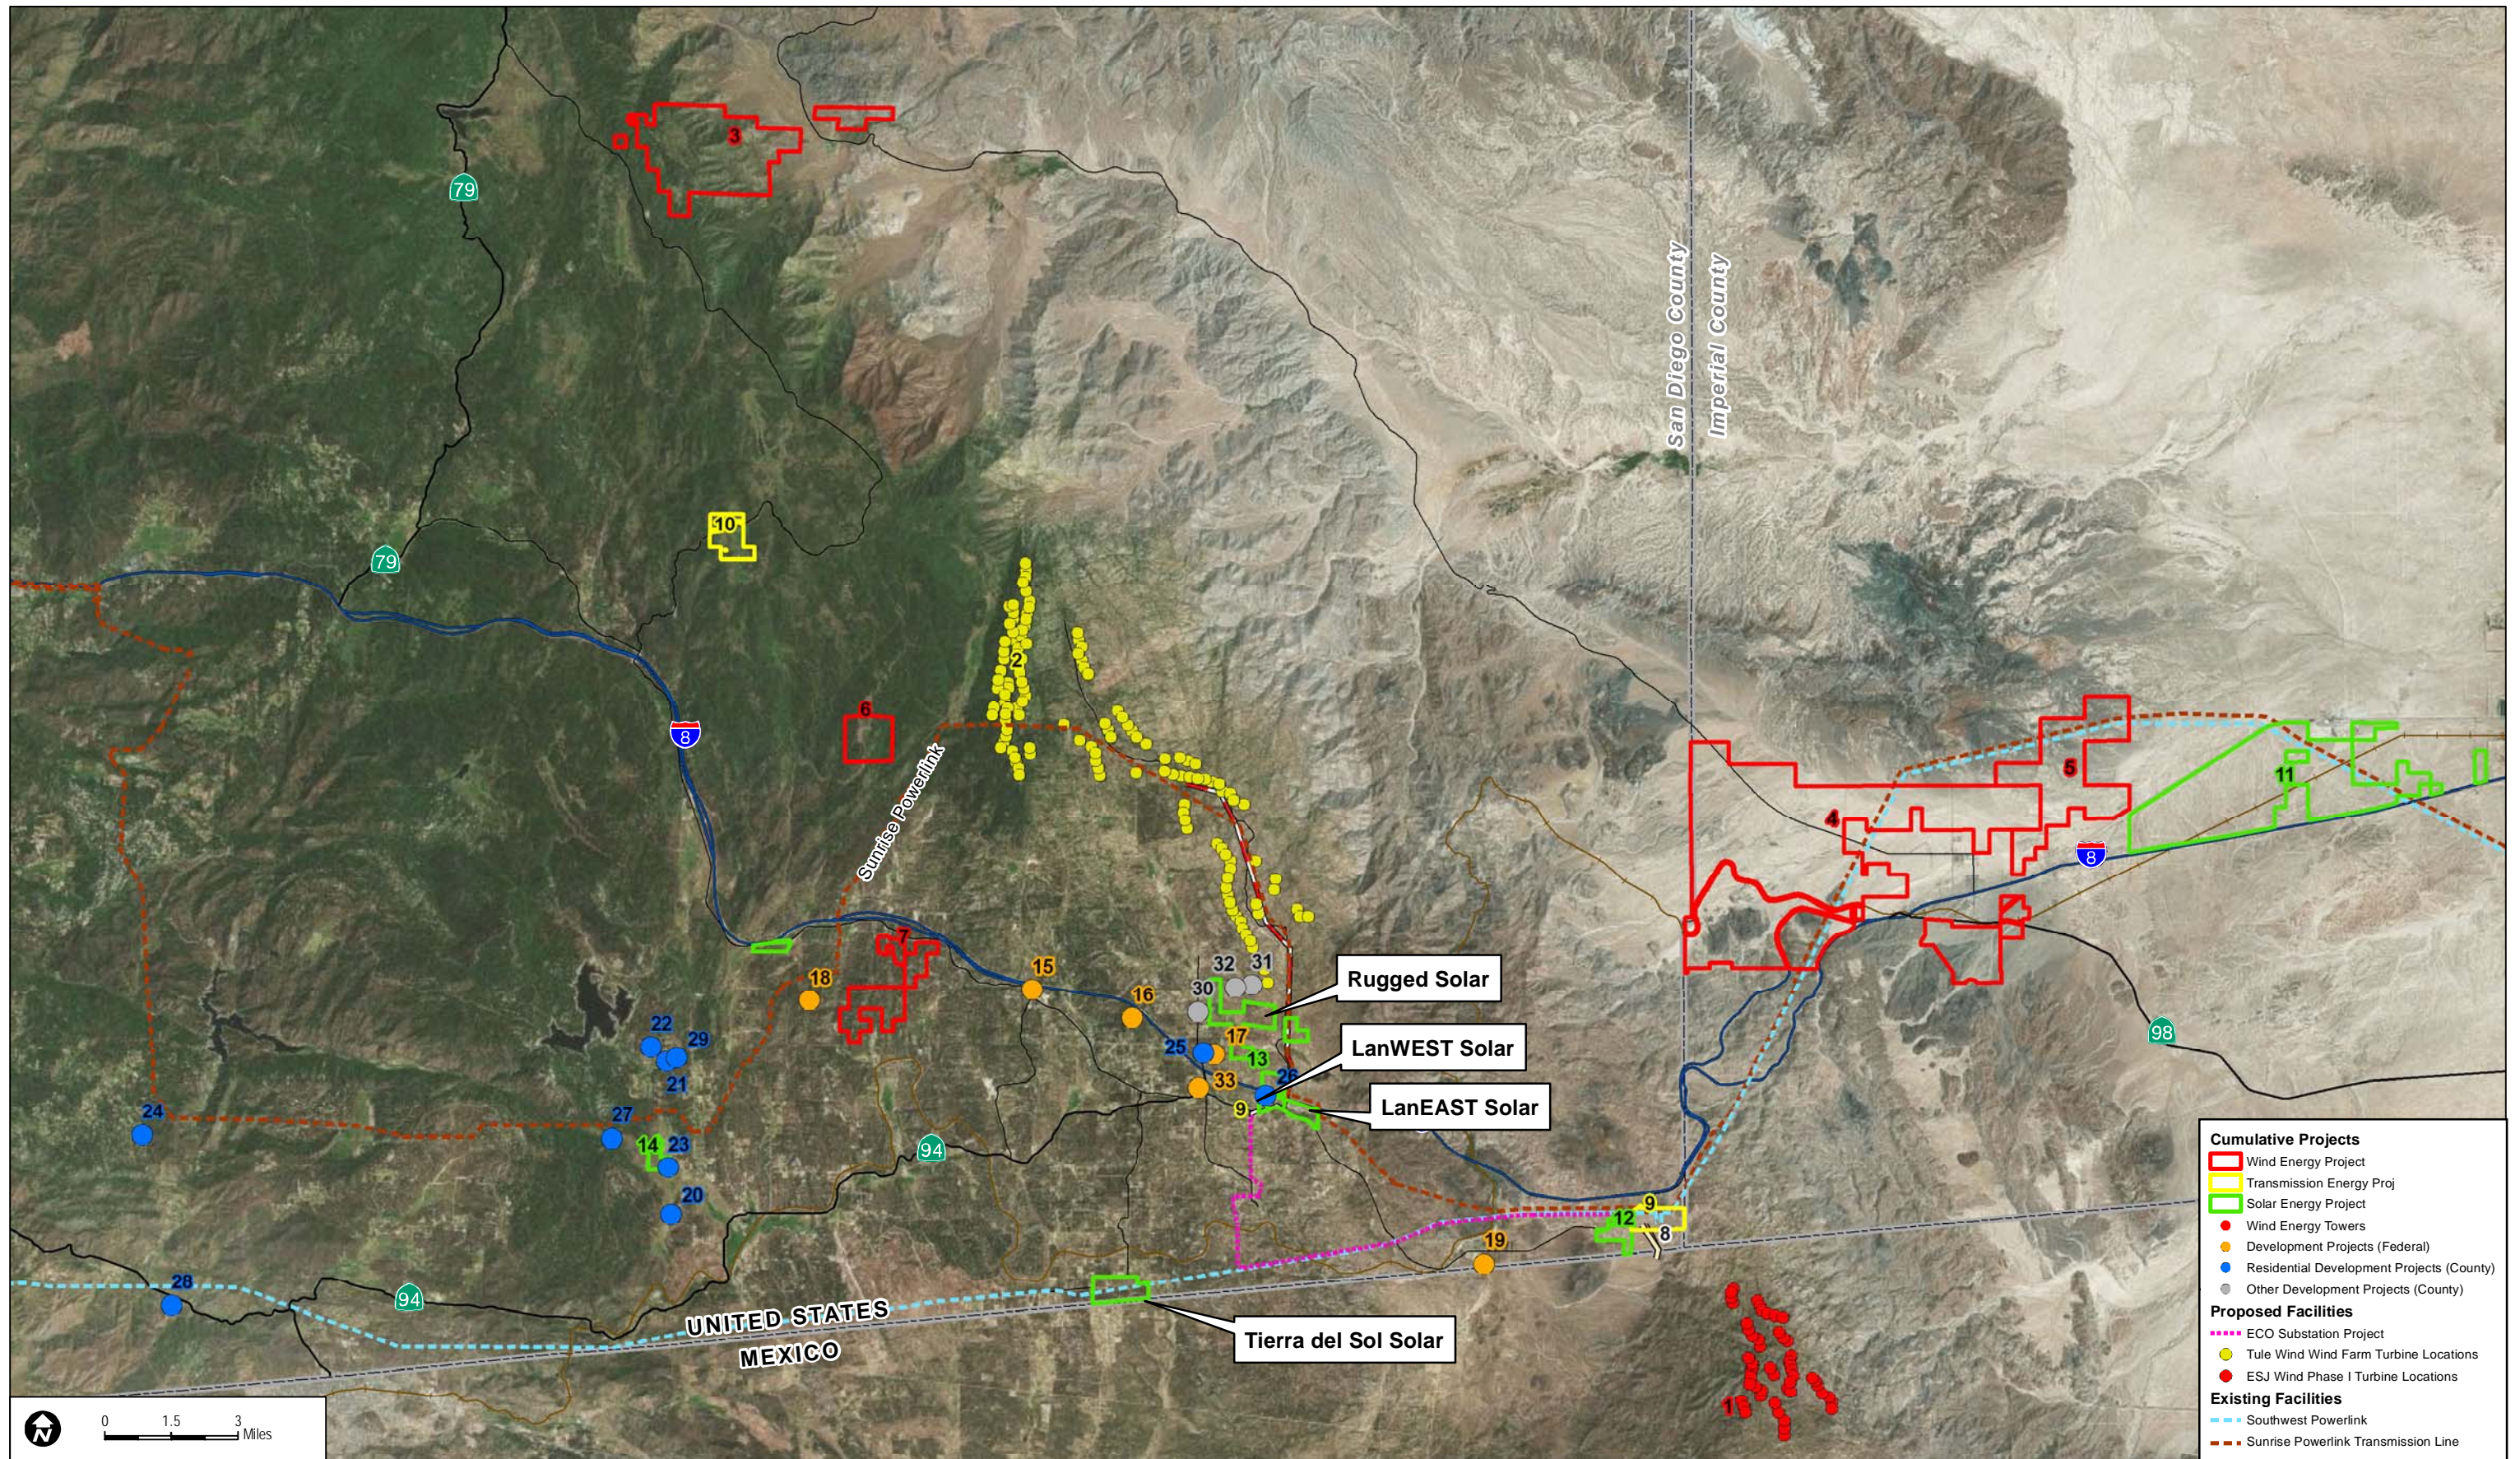

INTENTIONALLY LEFT BLANK