



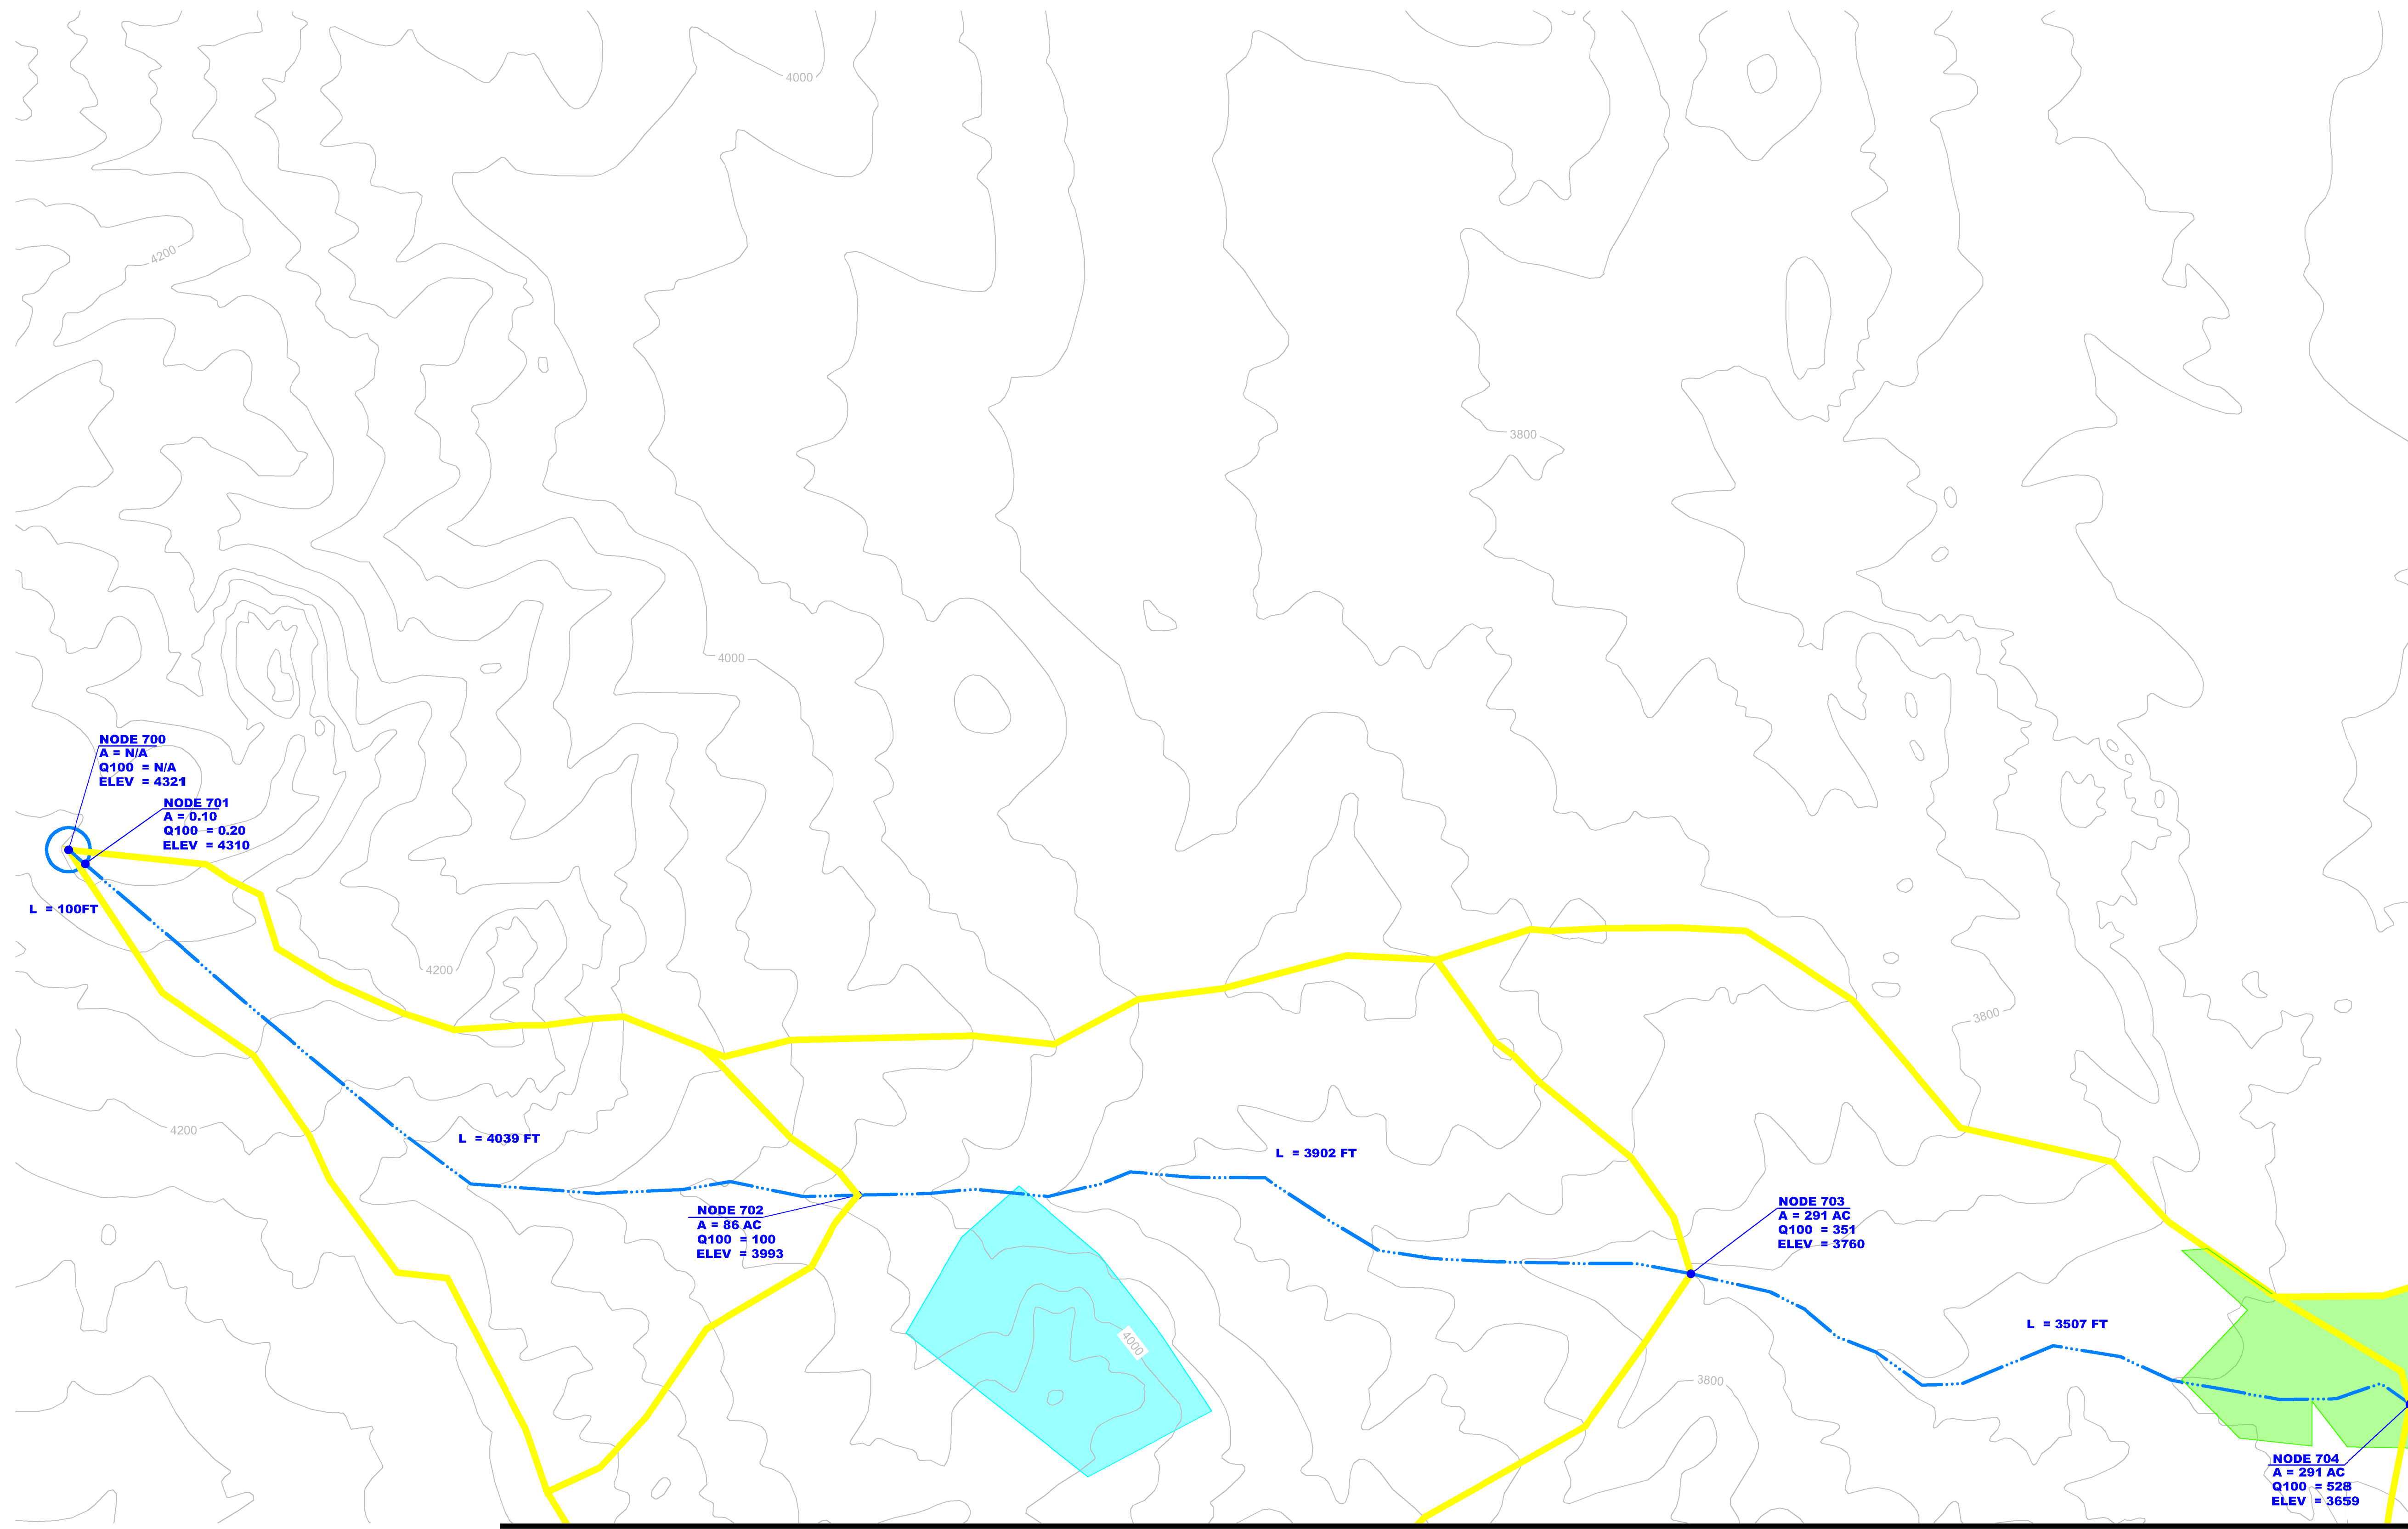

MATCHLINE - SEE FIGURE 3C

MATCHLINE - SEE FIGURE 3B

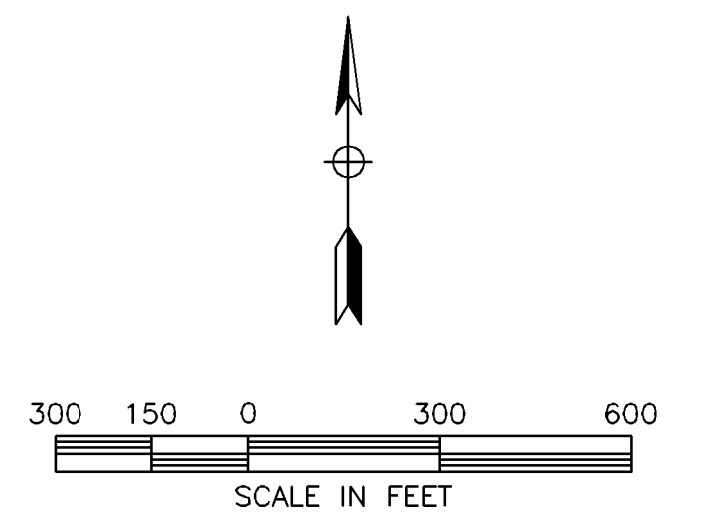

AECOM


AECOM USA, Inc.
7807 CONVOY CT, SUITE 200
SAN DIEGO, CA
T 858.286.8080 F 858.292.7432
www.aecom.com

**RUGGED ACRES
PROJECT SITE DRAINAGE BASIN**

EXISTING HYDROLOGY


AECOM
PROJECT NO.
60212653

FIGURE
3A

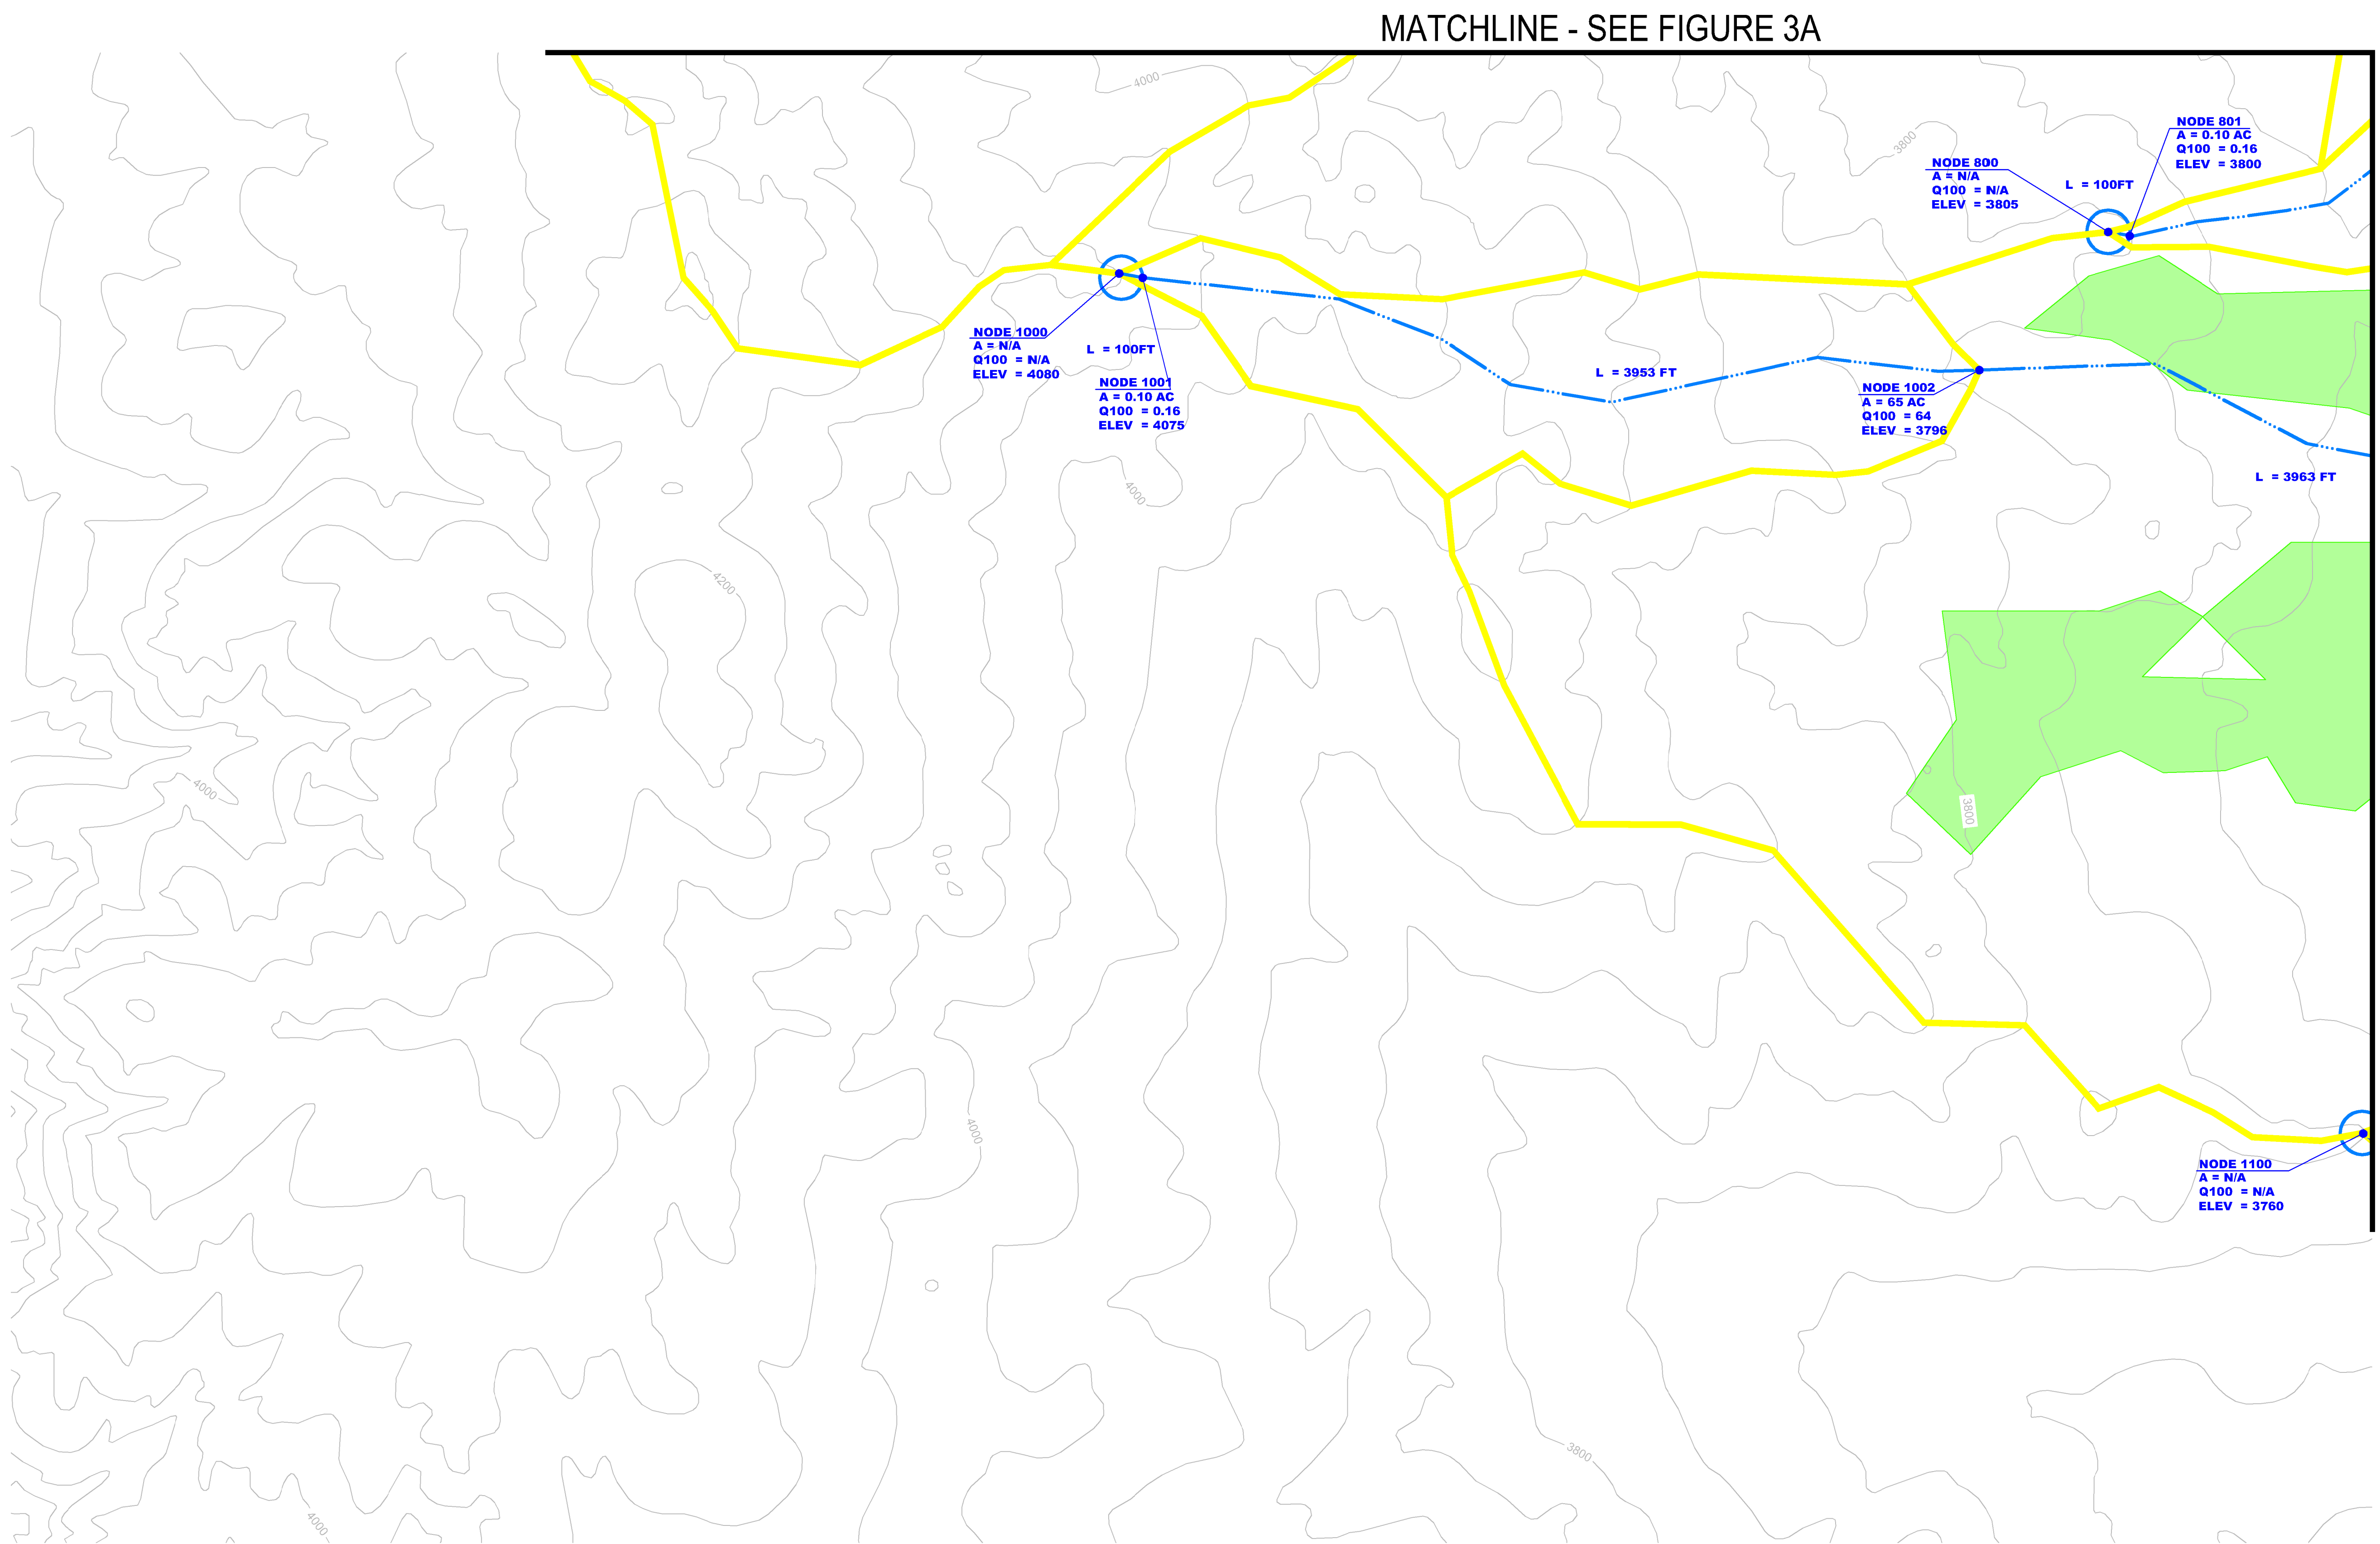

- LEGEND**
- EXISTING DRAINAGE BASIN
 - EXISTING DRAINAGE COURSE
 - SOIL A
 - SOIL B, ALL OTHER PROJECT AREAS
 - SOIL C
 - SOIL D

MATCHLINE - SEE FIGURE 3A

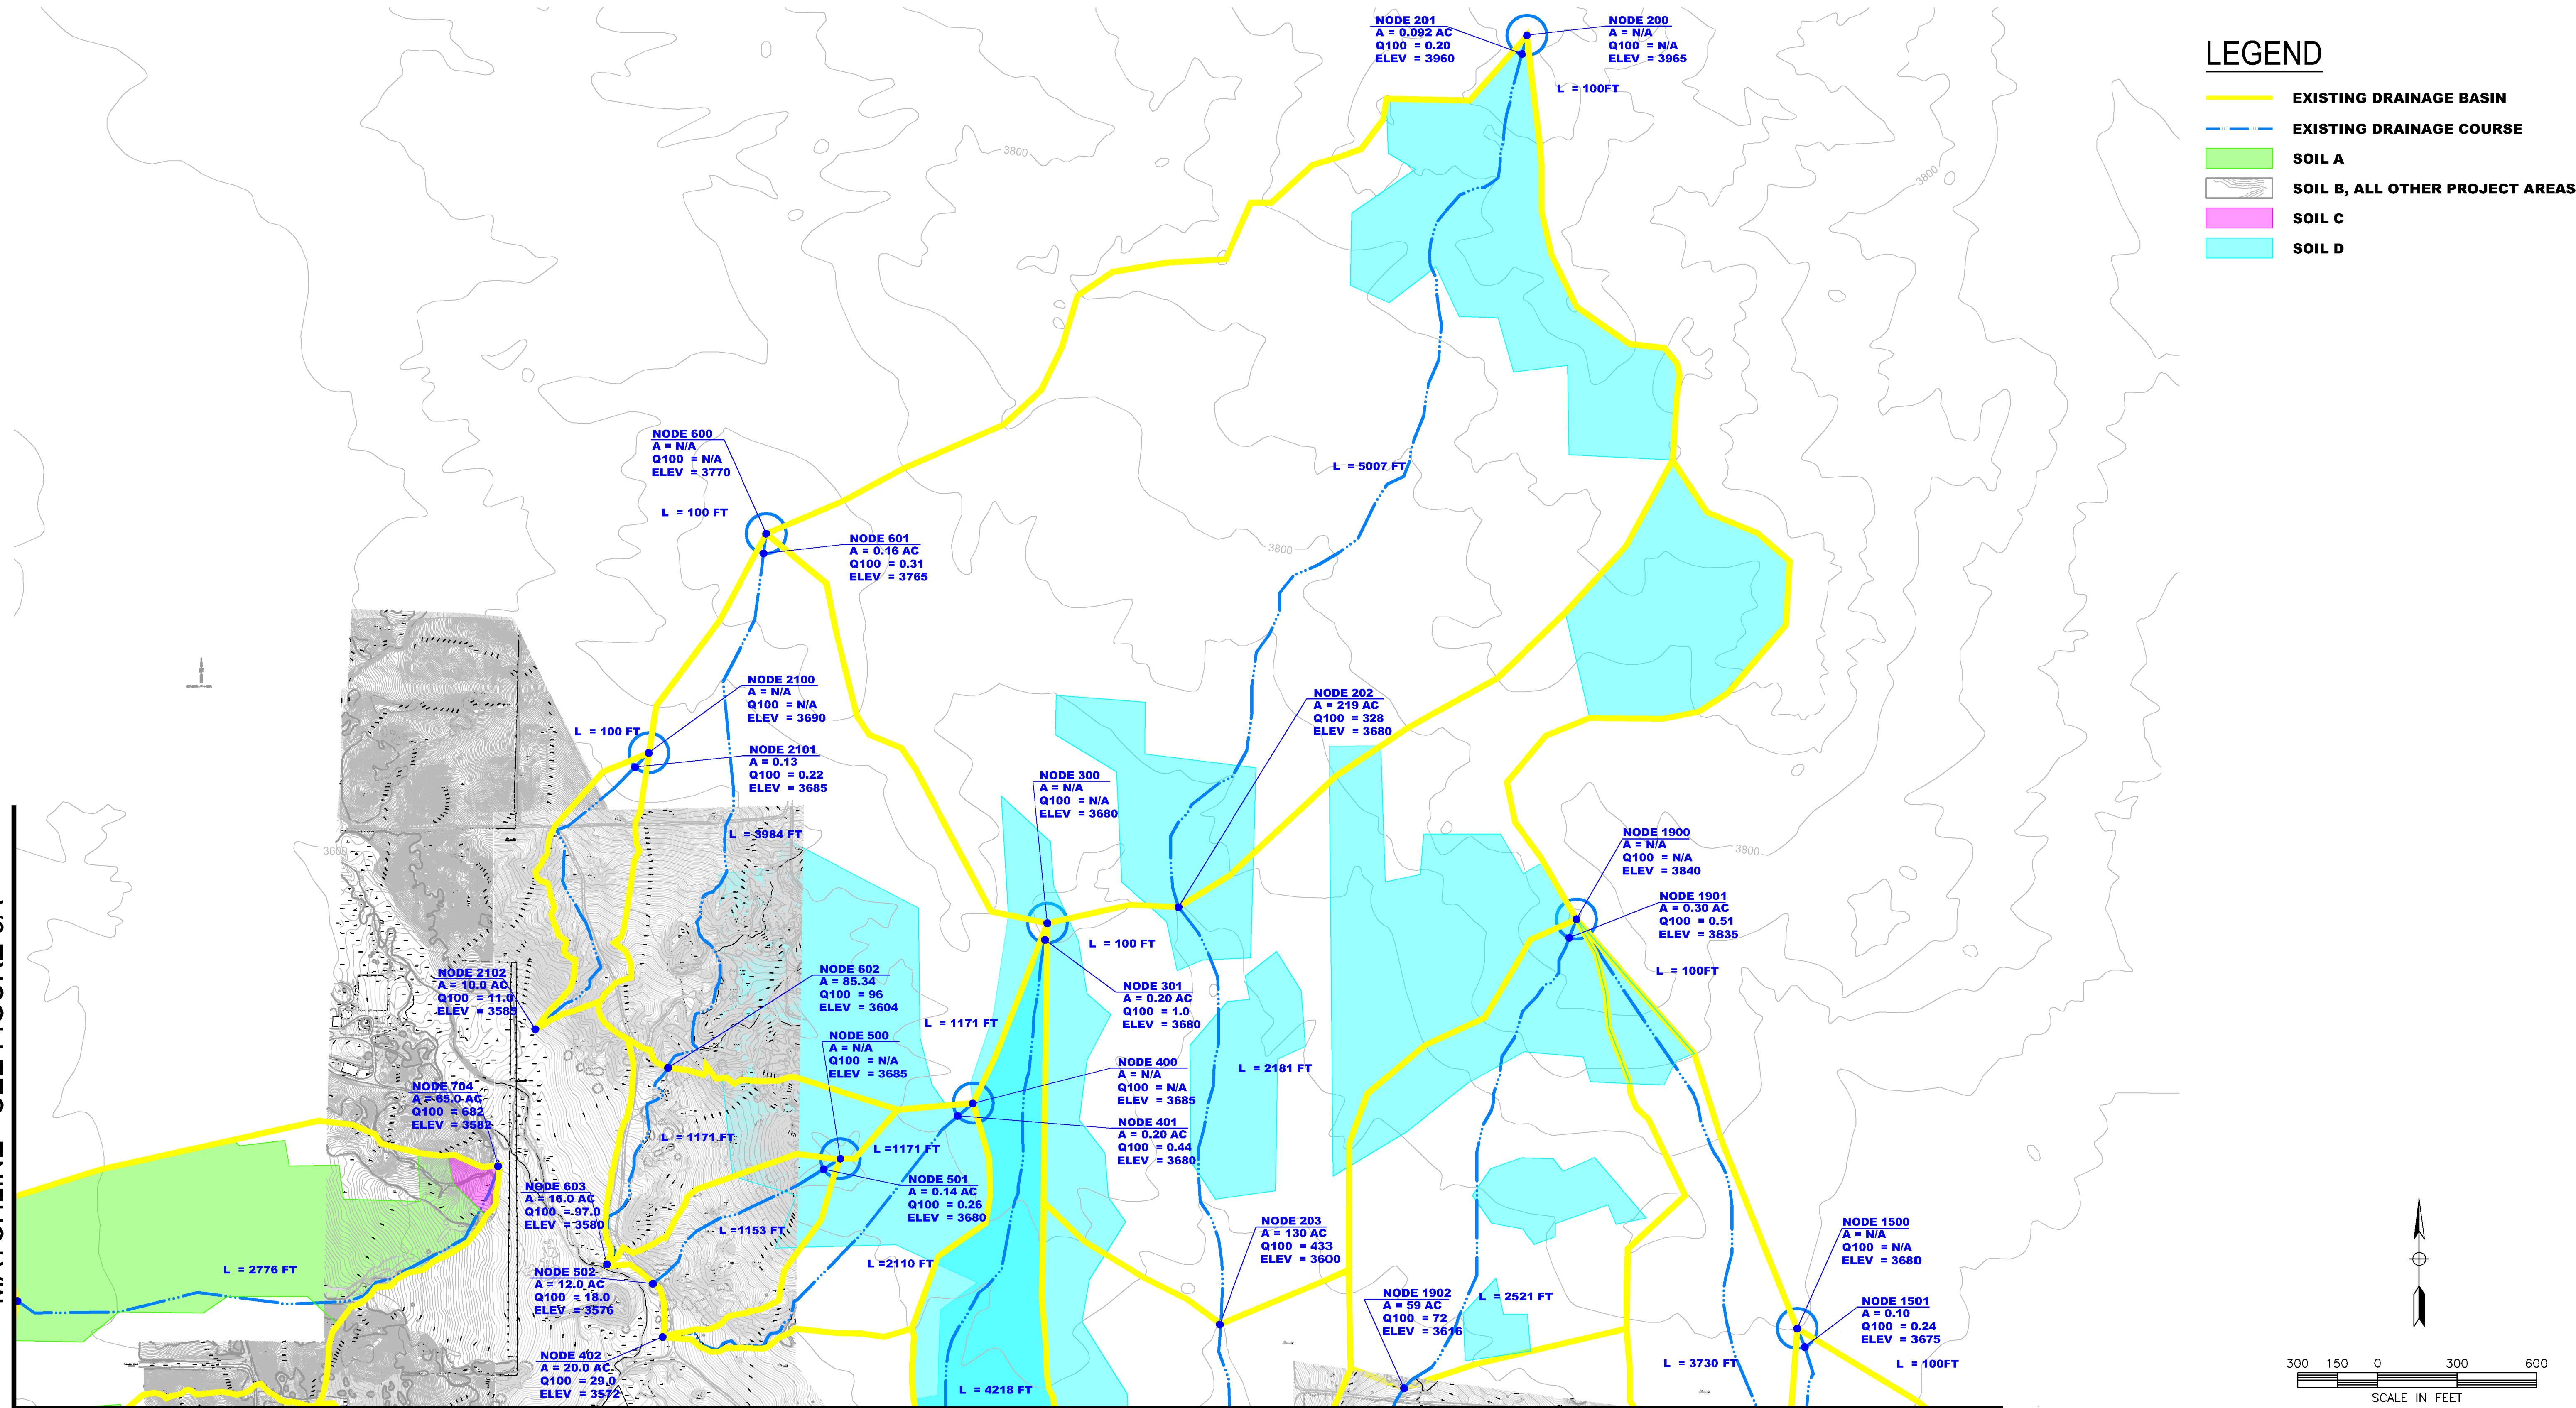

MATCHLINE - SEE FIGURE 3D

AECOM AECOM USA, Inc. 7807 CONVOY CT, SUITE 200 SAN DIEGO, CA T 858.286.8080 F 858.292.7432 www.aecom.com	RUGGED ACRES PROJECT SITE DRAINAGE BASIN		AECOM PROJECT NO.	FIGURE
	EXISTING HYDROLOGY		60212653	3C


MATCHLINE - SEE FIGURE 3C

MATCHLINE - SEE FIGURE 3B

MATCHLINE - SEE FIGURE 3E

LEGEND

- EXISTING DRAINAGE BASIN
- EXISTING DRAINAGE COURSE
- SOIL A
- SOIL B, ALL OTHER PROJECT AREAS
- SOIL C
- SOIL D

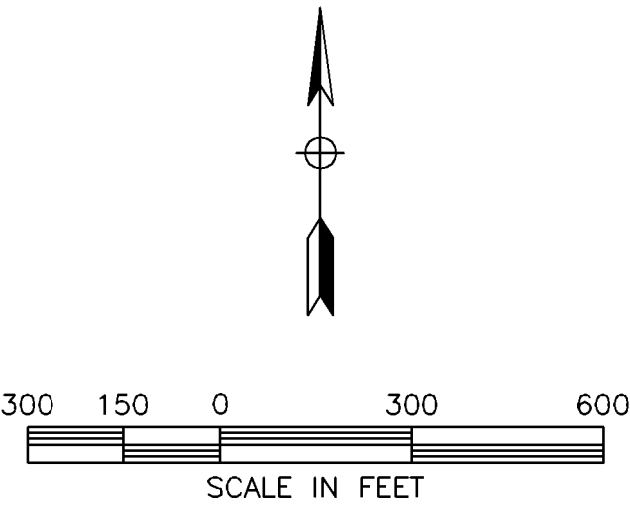

AECOM

AECOM USA, Inc.
7807 CONVOY CT, SUITE 200
SAN DIEGO, CA
T 858.286.8080 F 858.292.7432
www.aecom.com

RUGGED ACRES
PROJECT SITE DRAINAGE BASIN

EXISTING HYDROLOGY

AECOM
PROJECT NO.
60212653

FIGURE
3D