
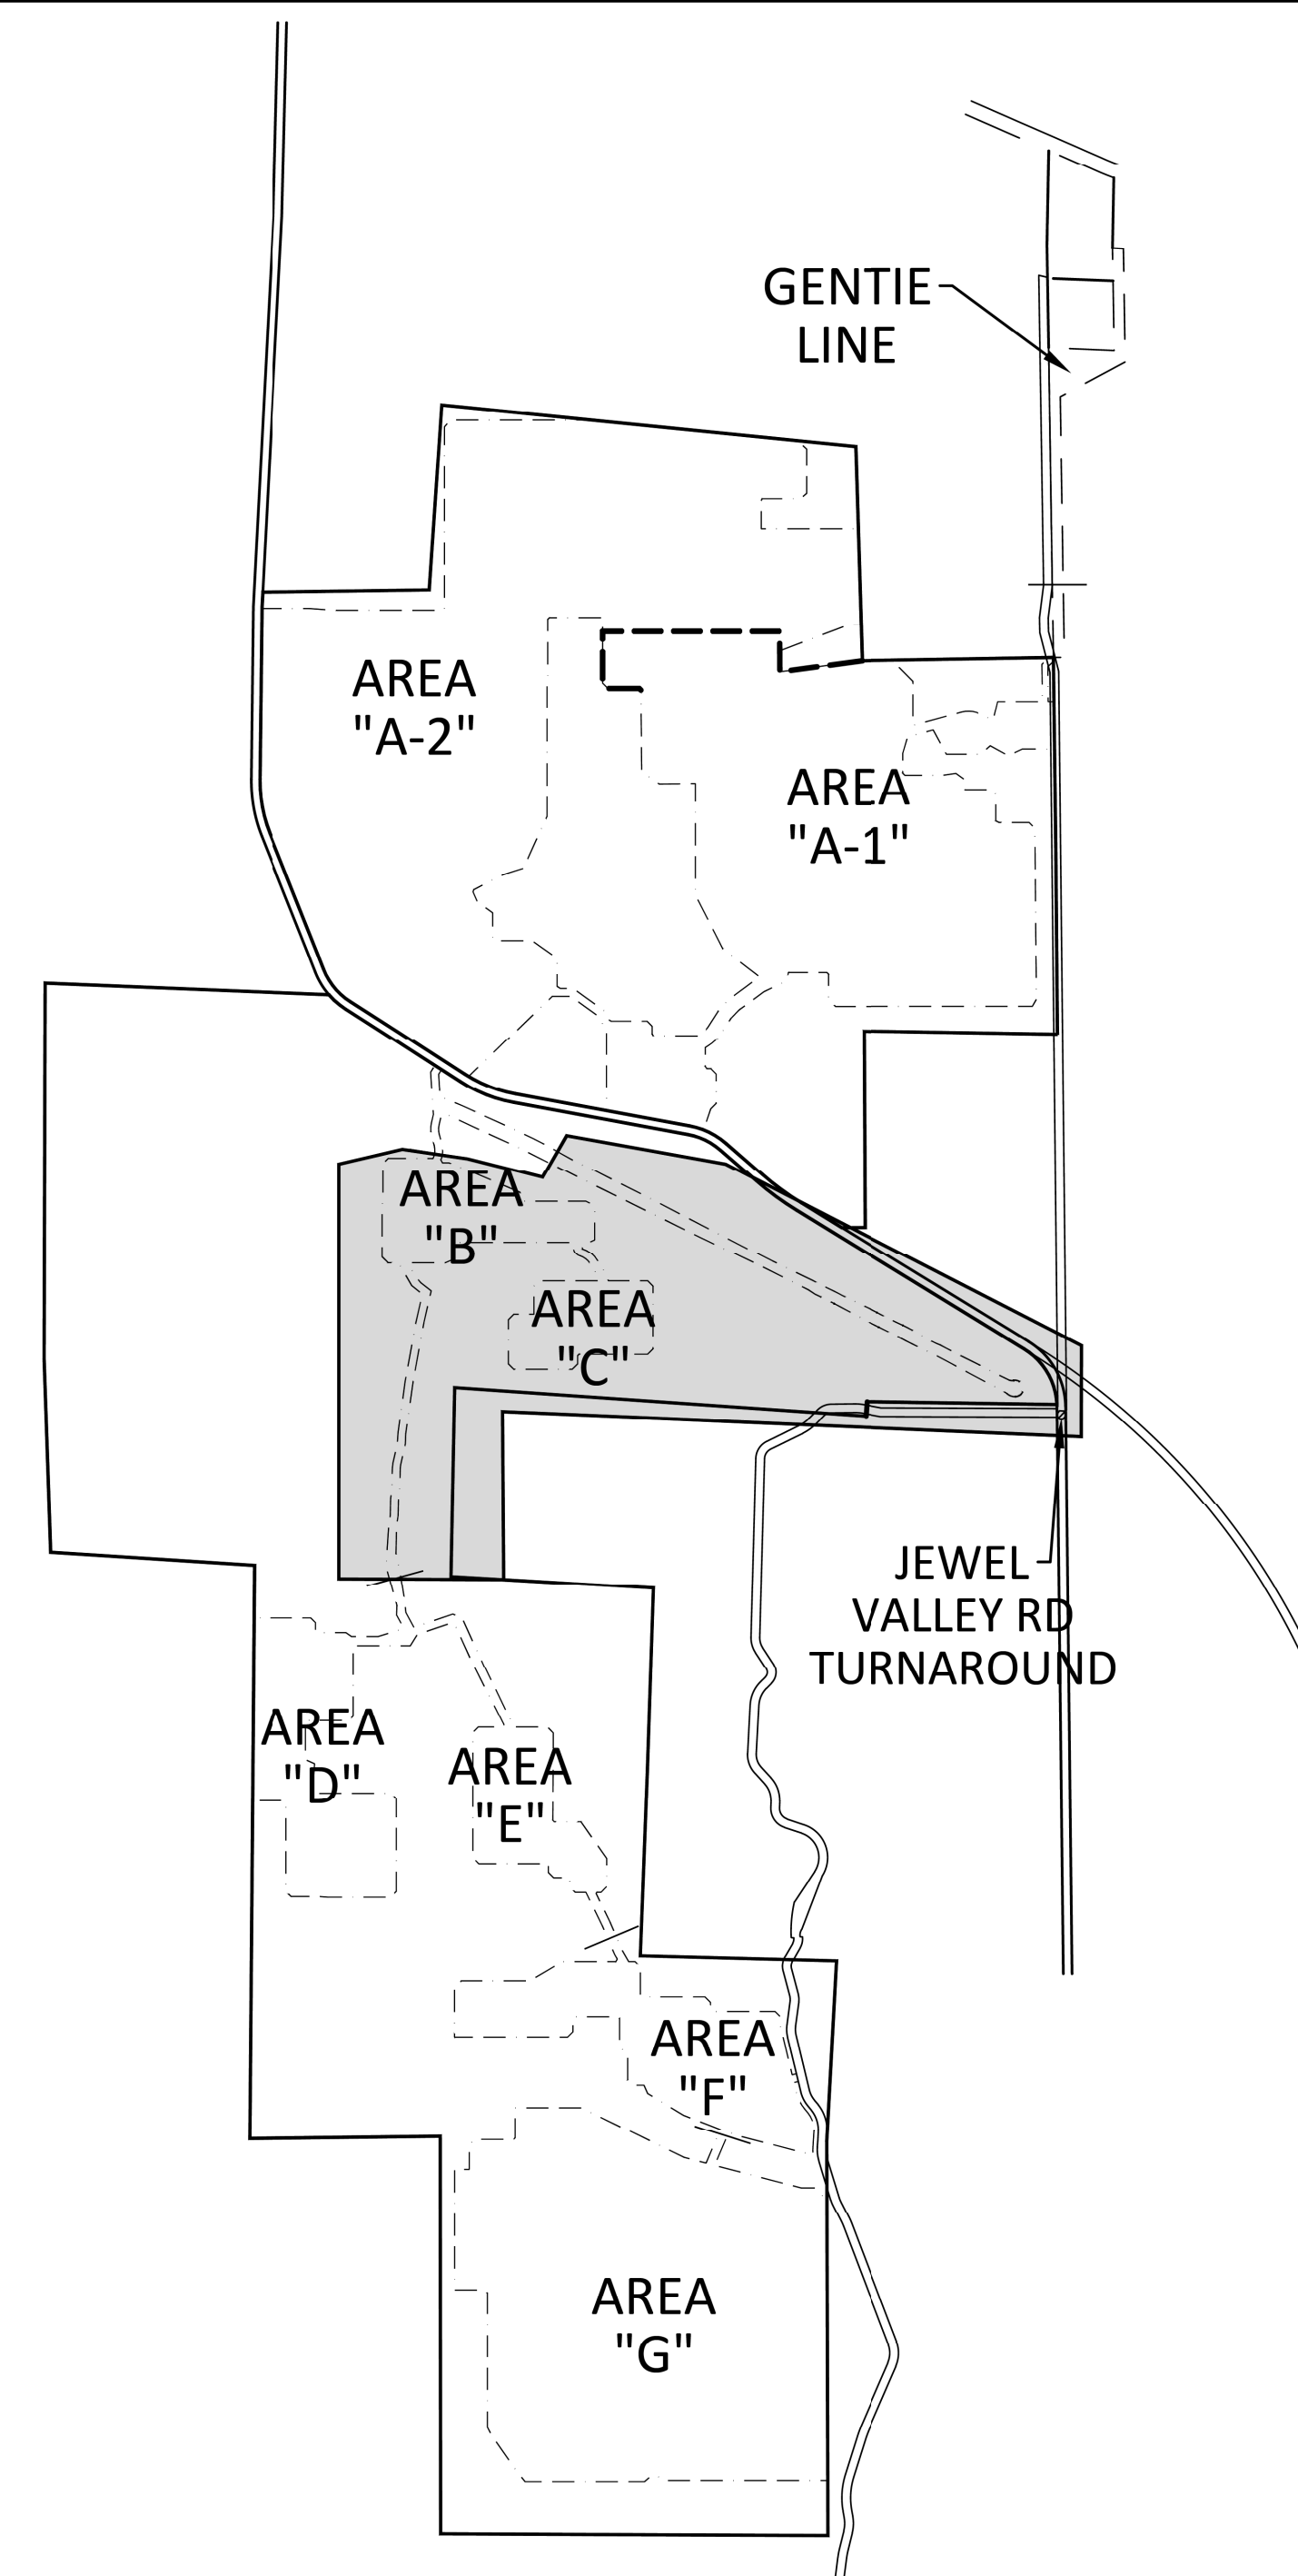



STARLIGHT SOLAR

COUNTY OF SAN DIEGO, CA

PRELIMINARY GRADING PLAN

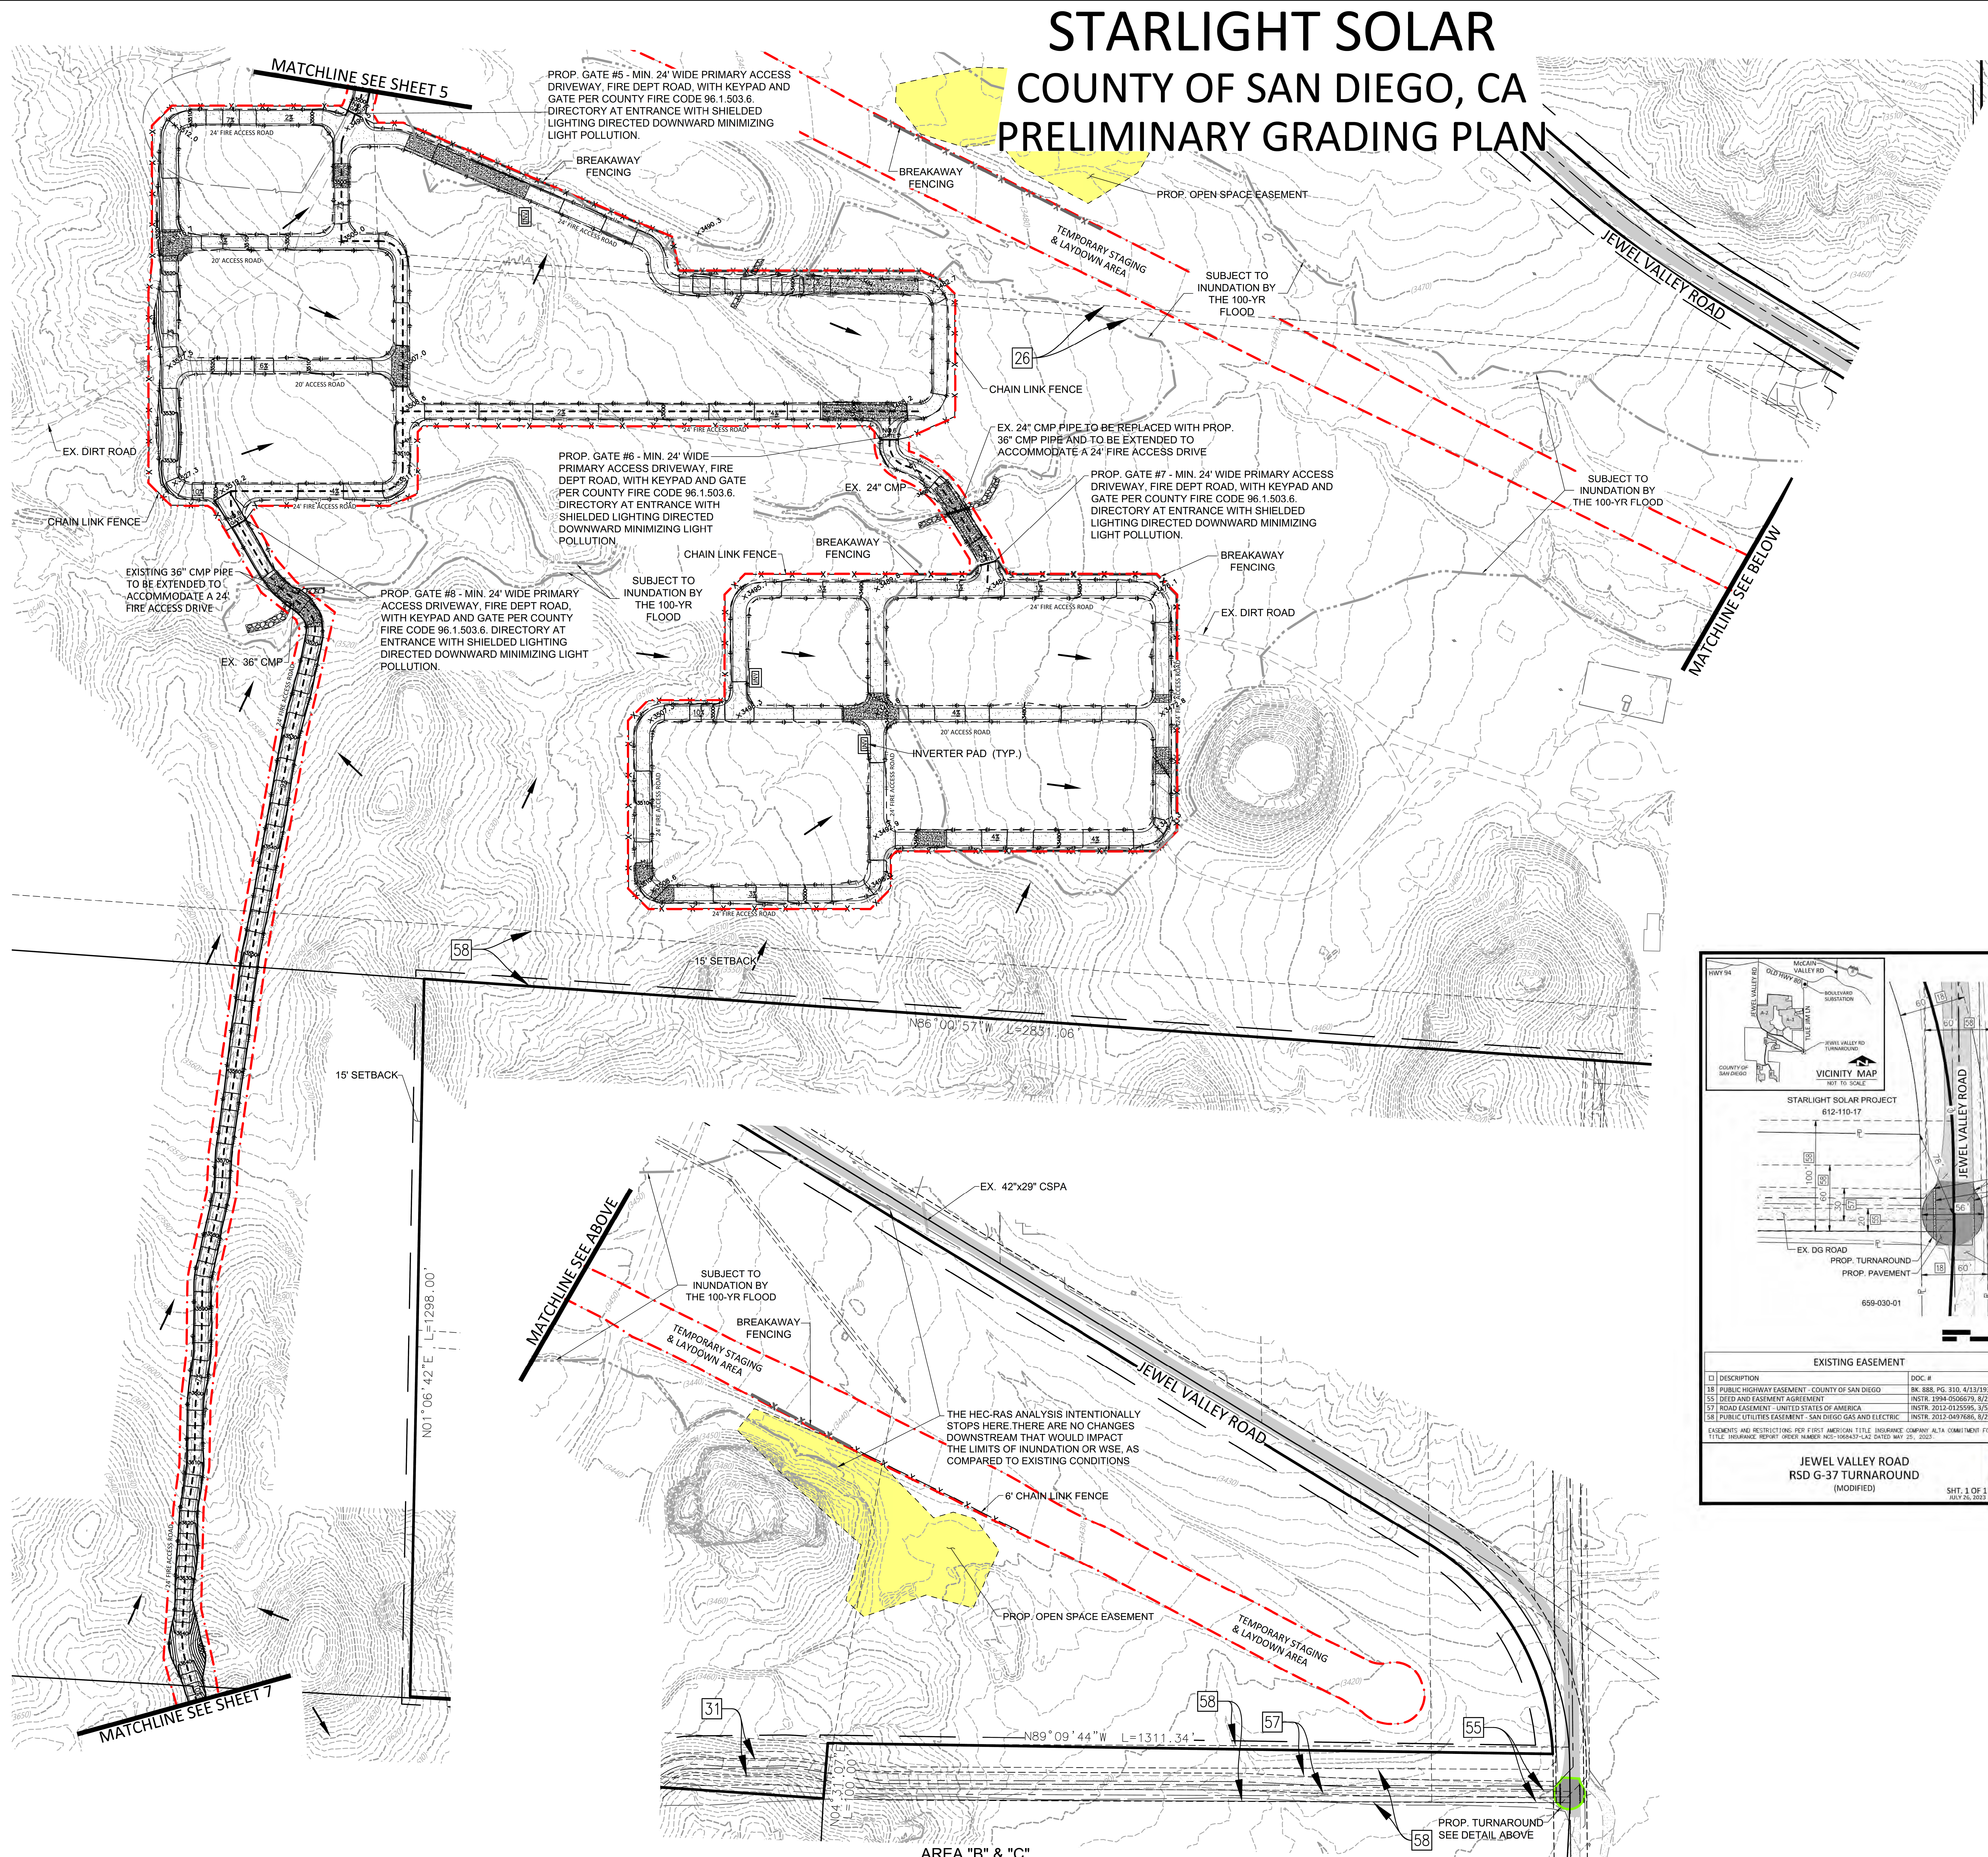


KEY MAP
N.T.S.

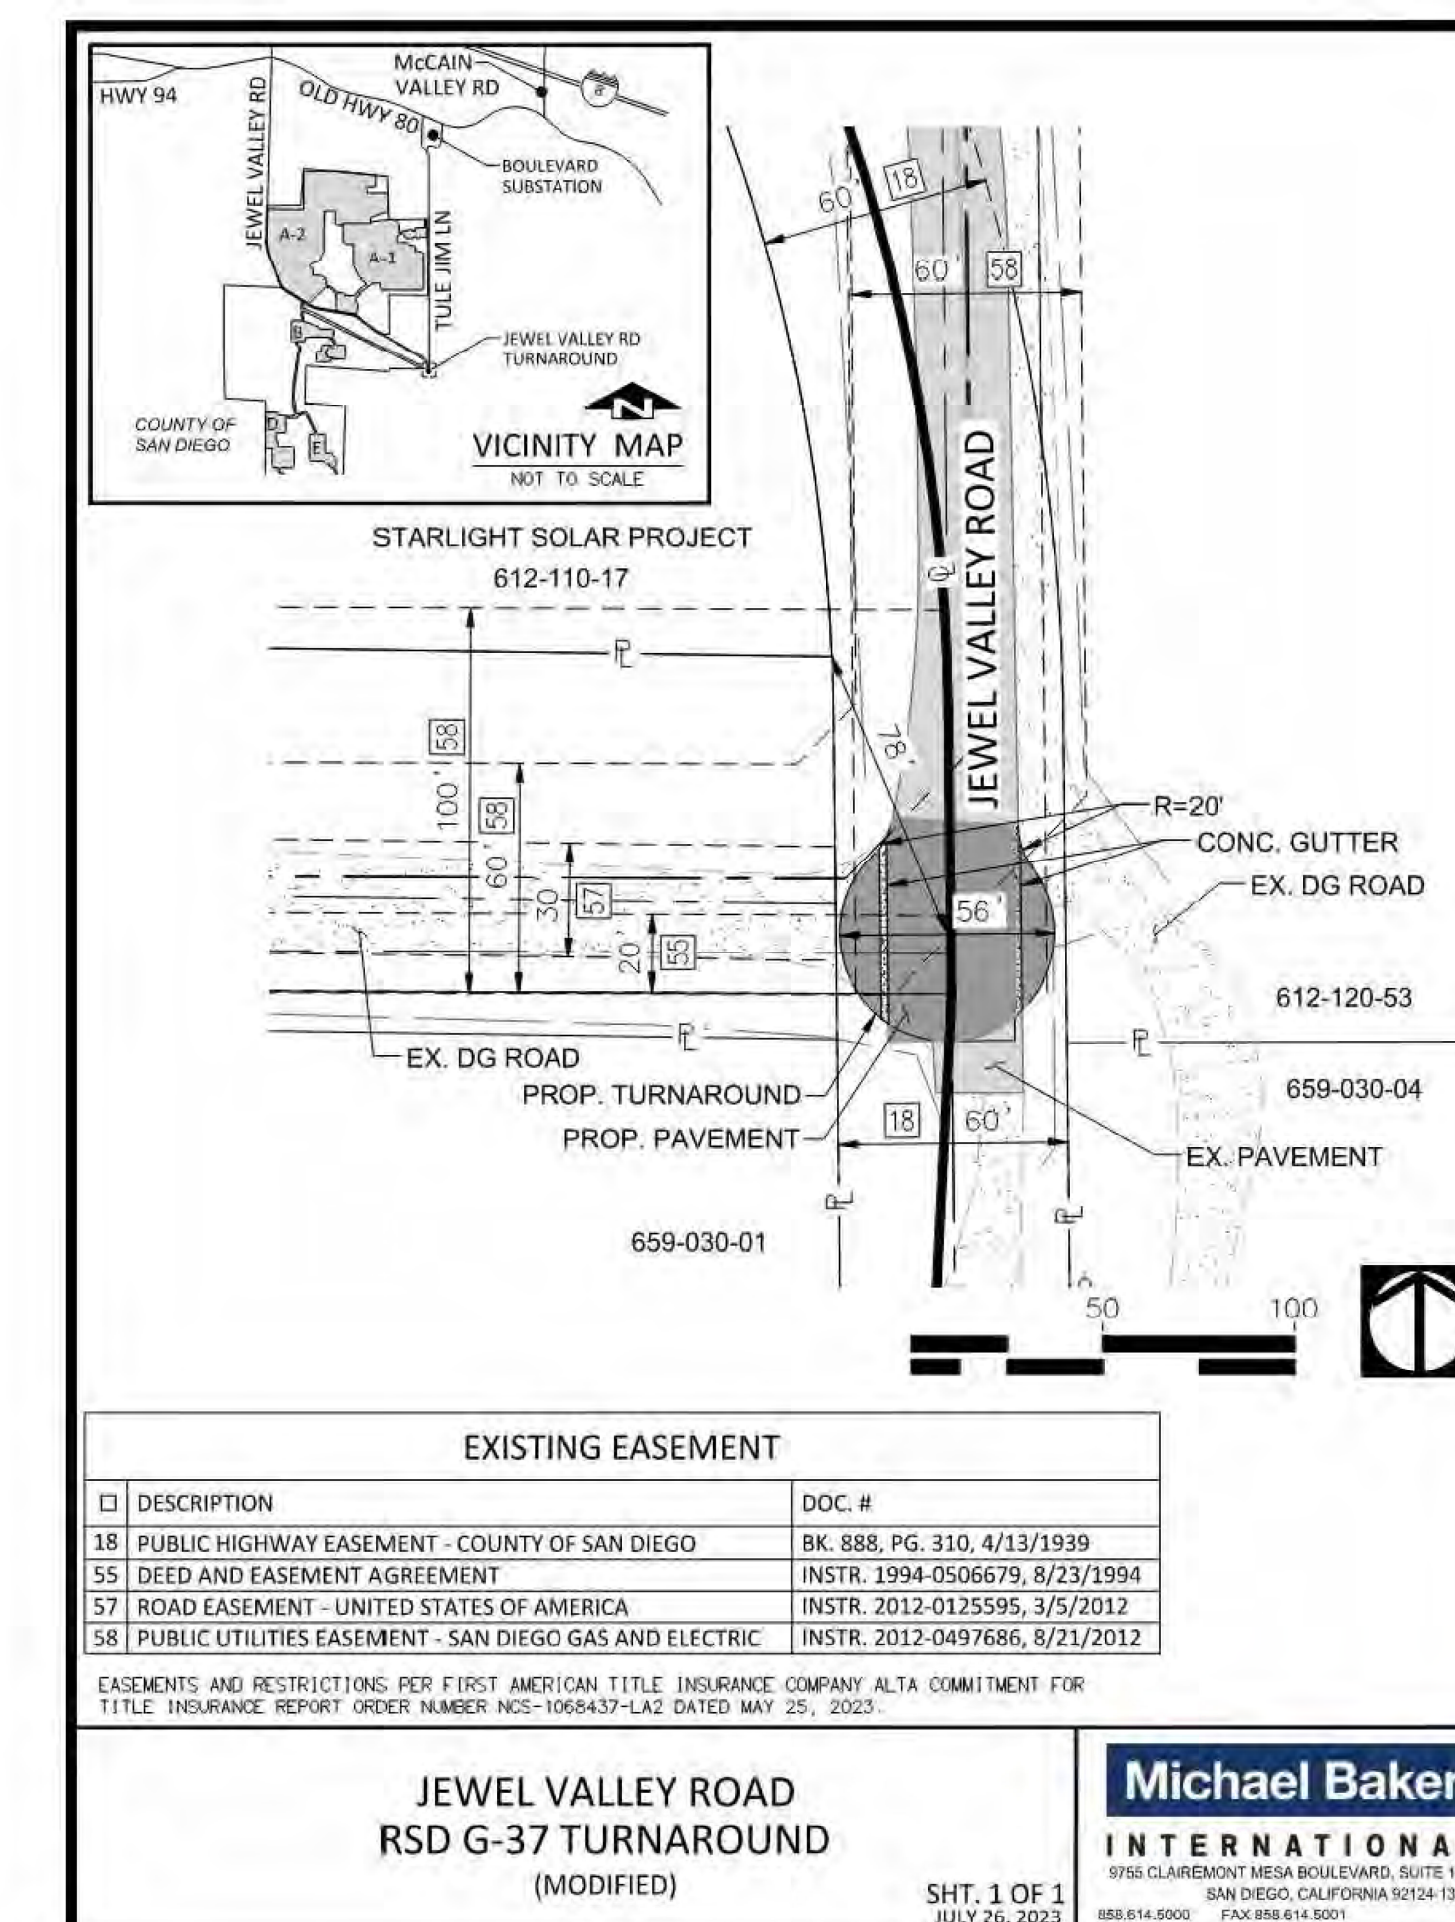

LEGEND:

- PROPERTY BOUNDARY
- MAJOR USE PERMIT BOUNDARY
- PHASE 1 (AREA "A-1")
- PROPOSED OPEN SPACE EASEMENT
- EXISTING CHAIN LINK FENCE
- EXISTING EASEMENT
- EXISTING CONTOUR
- PROP. GRADING
- EX. FENCE
- PROP. CHAIN LINK FENCE
- PROP. BREAKAWAY FENCE
- EX. DG ROAD
- EX. PAVEMENT
- PROP. 20' DG / 24' DG FIRE ACCESS ROAD-ALL WEATHER
- PROP. CONCRETE CROSSING WITH RIP-RAP
- EX. POWER POLE
- PROP. INVERTER PAD
- DIRECTION OF FLOW
- PROP. SPOT ELEVATION
- PROP. 2:1 SLOPE FILL 33' TALL
- PROP. 2:1 SLOPE CUT
- DAYLIGHT LINE
- PROP. UNDERGROUND TRANSMISSION LINE
- 10' WIDE RIP-RAP (1/4 TON TO 1/2 TON)
- 100-YR LIMITS OF INUNDATION

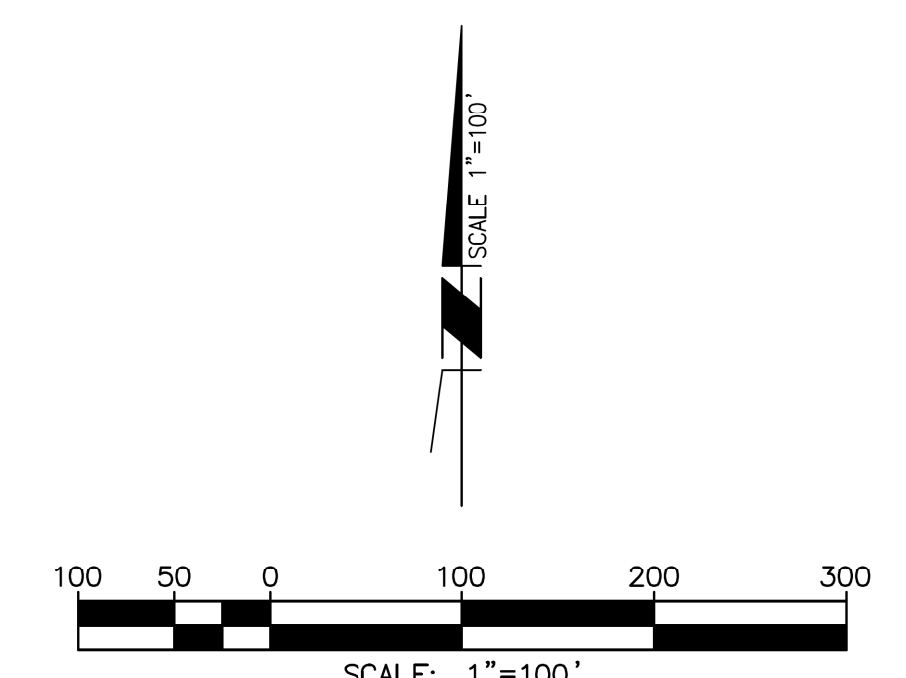

STARLIGHT SOLAR
COUNTY OF SAN DIEGO, CA
PRELIMINARY GRADING PLAN

SHEET 6 OF 9
MARCH 15, 2024

Michael Baker INTERNATIONAL
9635 GRANITE RIDGE DR. STE. 300
SAN DIEGO, CA 92123
Phone: (619) 514-5000
C:\USERS\PUBLIC\ME\B\24\04563027\180514-GP-03.DWG BUTTS, KIMBERLY 3/17/2024 3:51 PM