
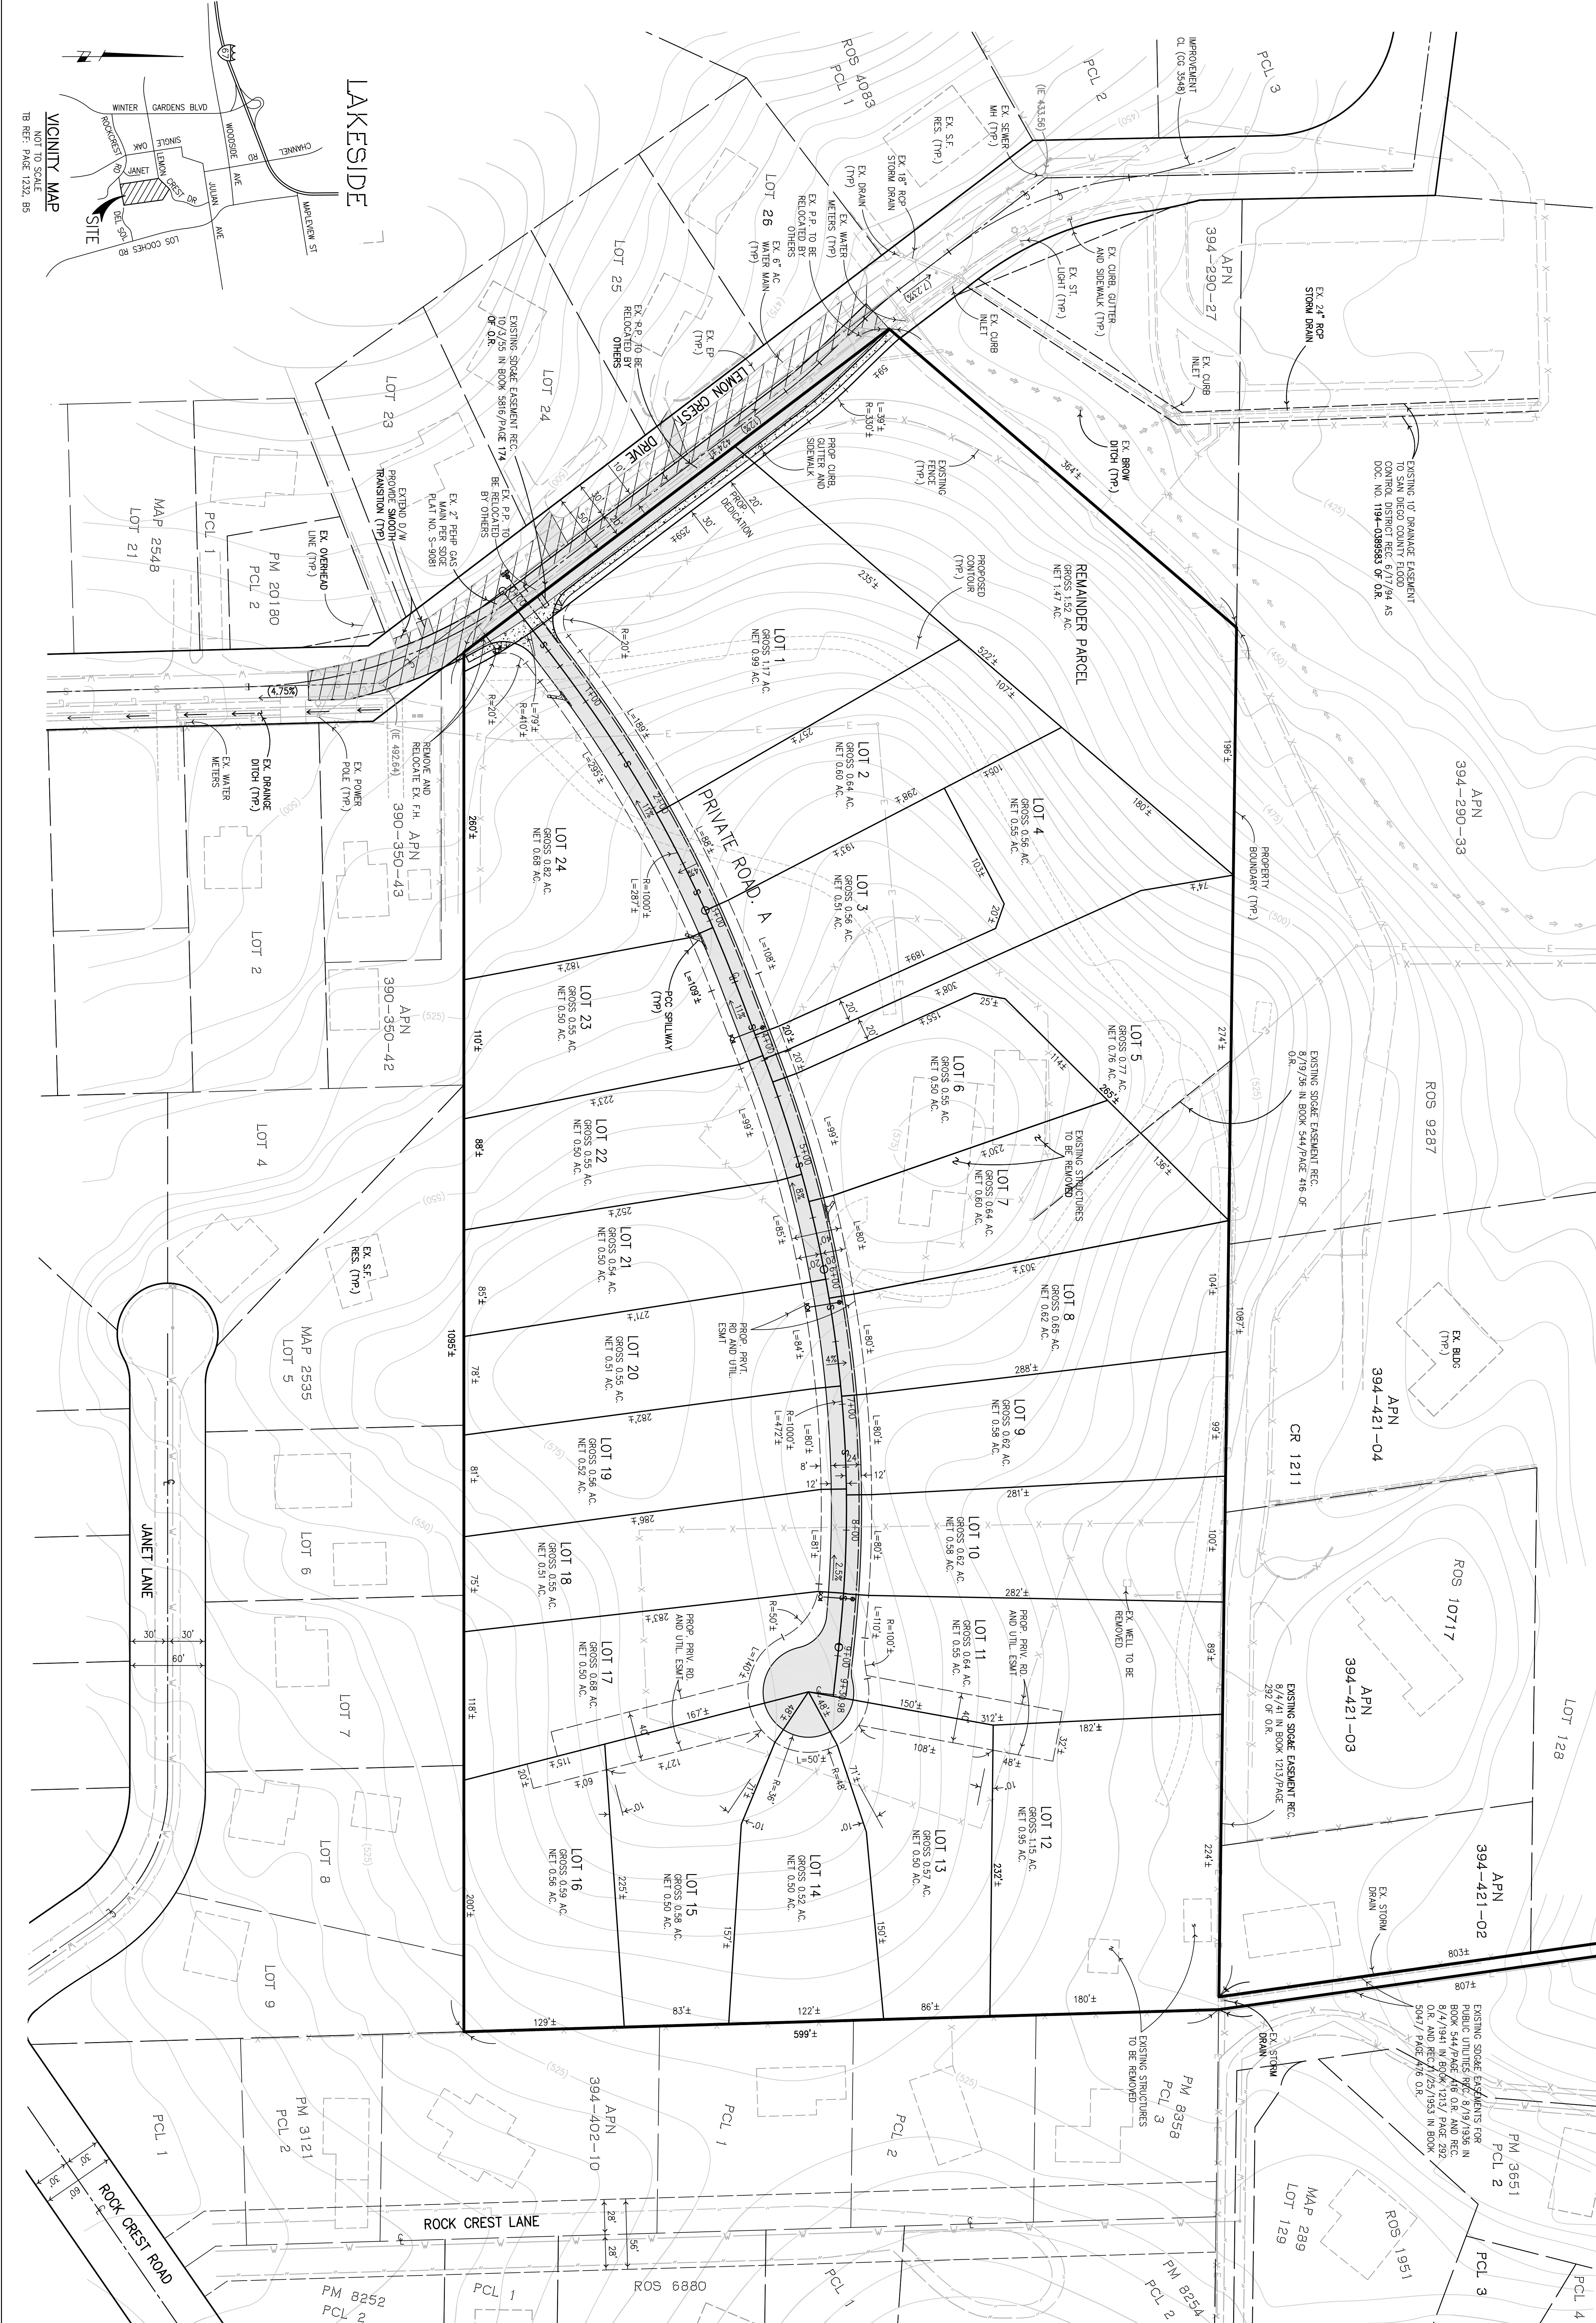
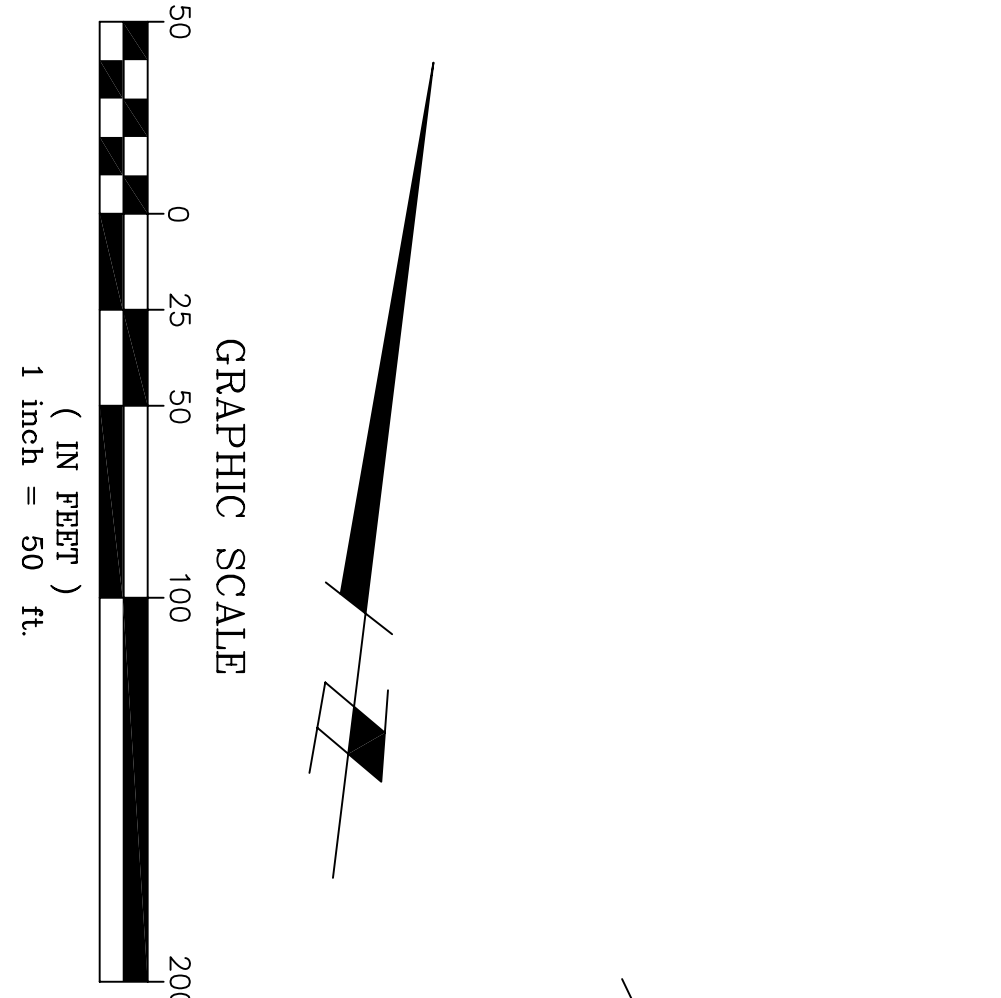


COUNTY OF SAN DIEGO TRACT NO. (LAKESIDE AREA)

PDS2014-TM-5582,PDS2014-ER-14-14-005

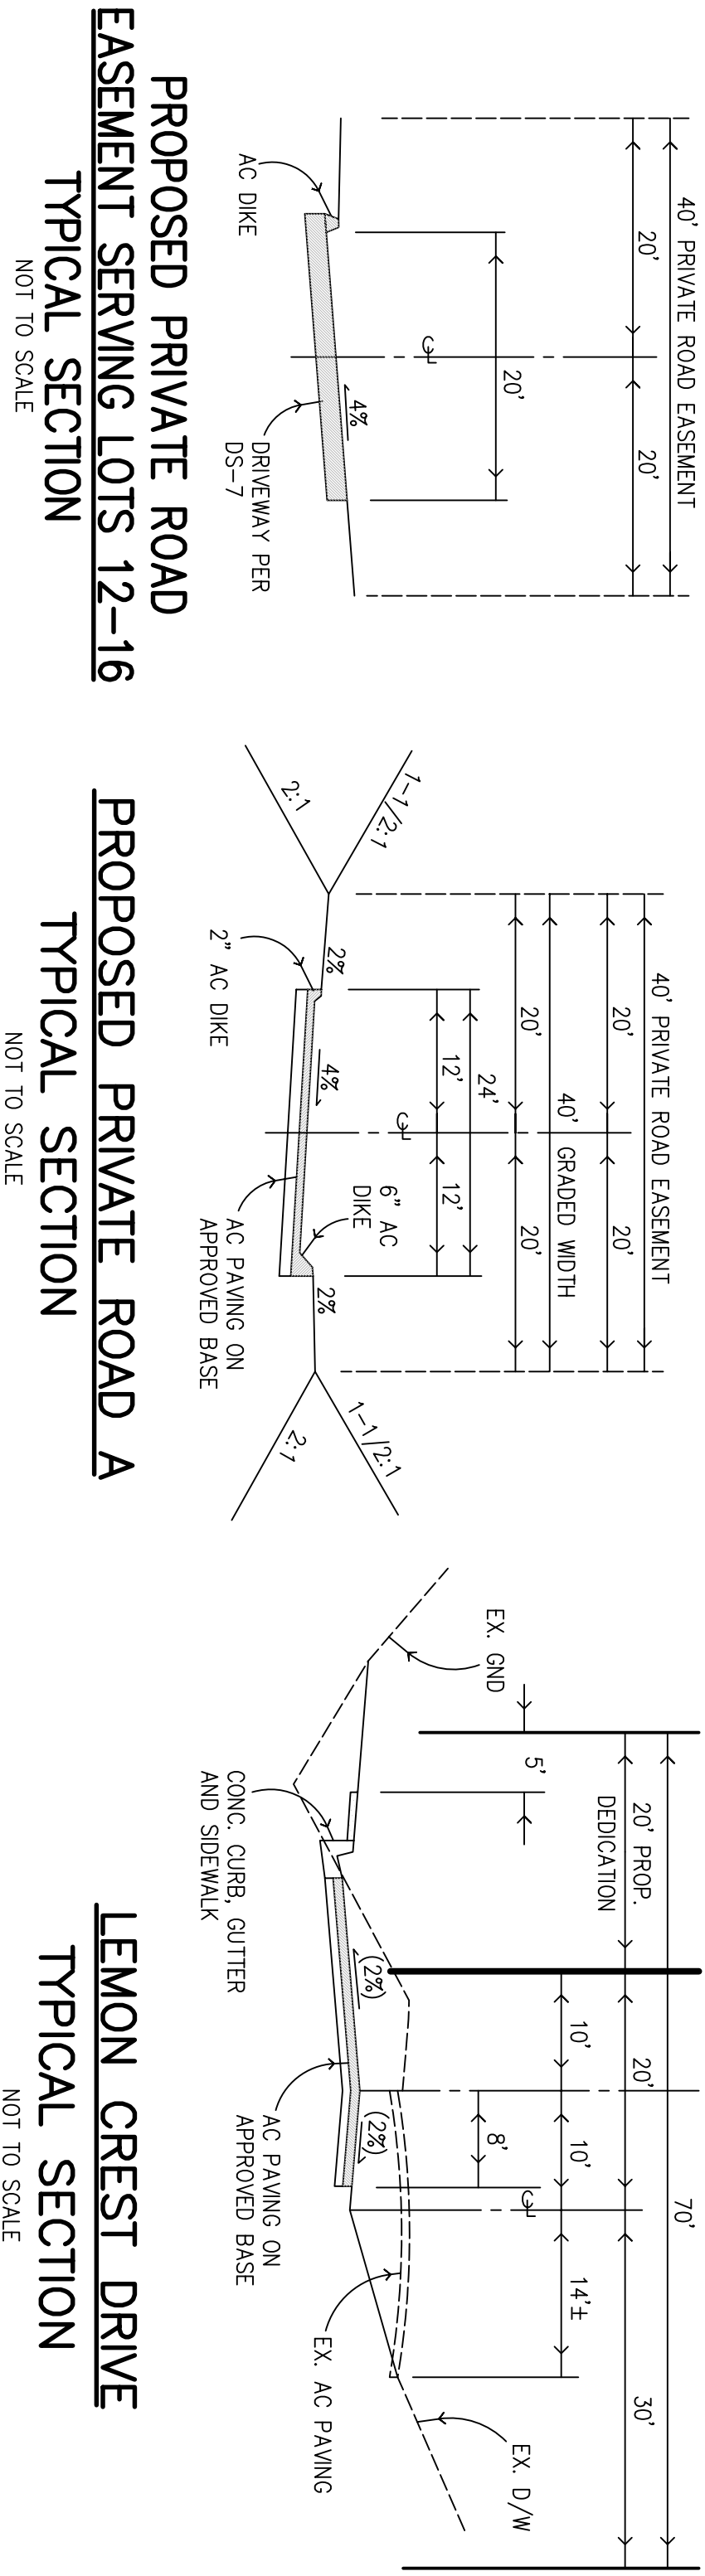

LEGAL DESCRIPTION

SECTION 16, T4S, R2E, E1W, SAN DIEGO COUNTY, CALIFORNIA

ASSASSORS PARCEL NUMBER

394-290-33









