

-1 0 1 2 3 4 5 6 7 8 9 10

FOR REDUCED PLANS
ORIGINAL SCALE IS IN INCHES

PATTERN LEGEND:

	CUT
	FILL

REGISTERED PROFESSIONAL ENGINEER
DAYA BETTADAPURA
NO. C46505
EXP. 6/30/2027
CIVIL
STATE OF CALIFORNIA





PLANS	BY	DATE
DESIGNED	JCW	----
CHECKED	DB	----

Daya Bettadapura

DAYA BETTADAPURA, C46505

04/16/2026

DATE

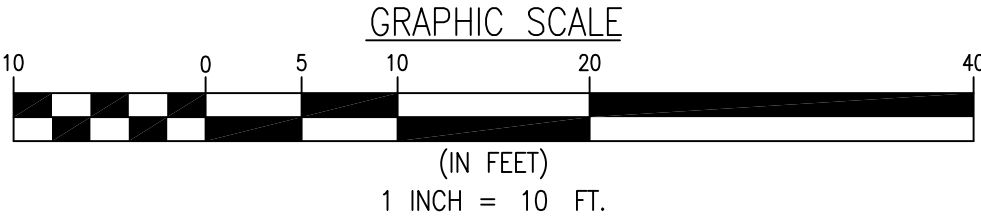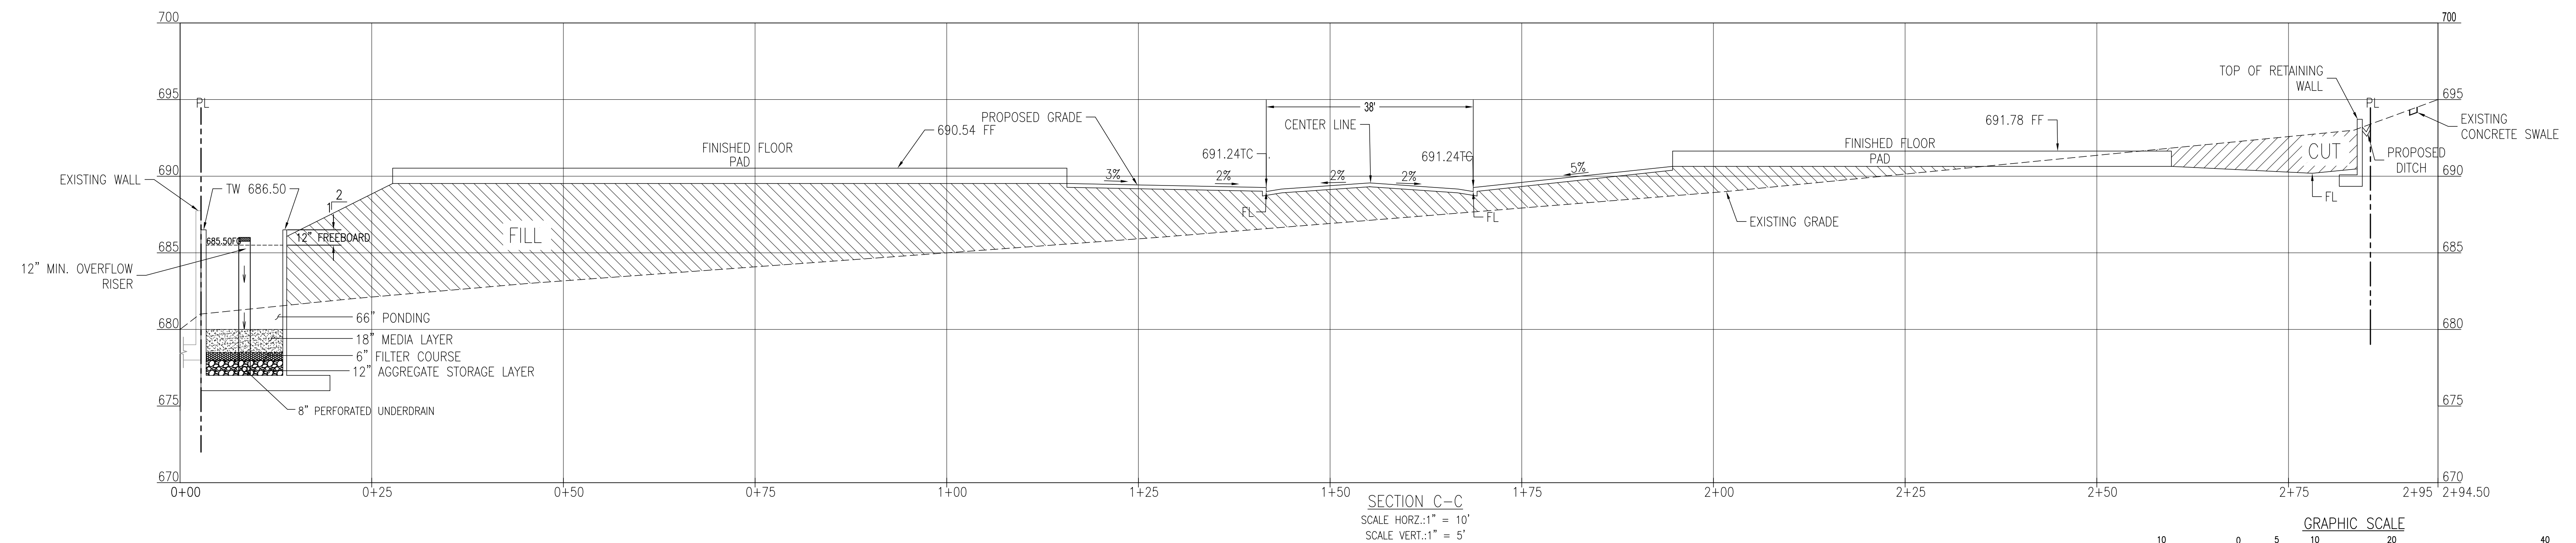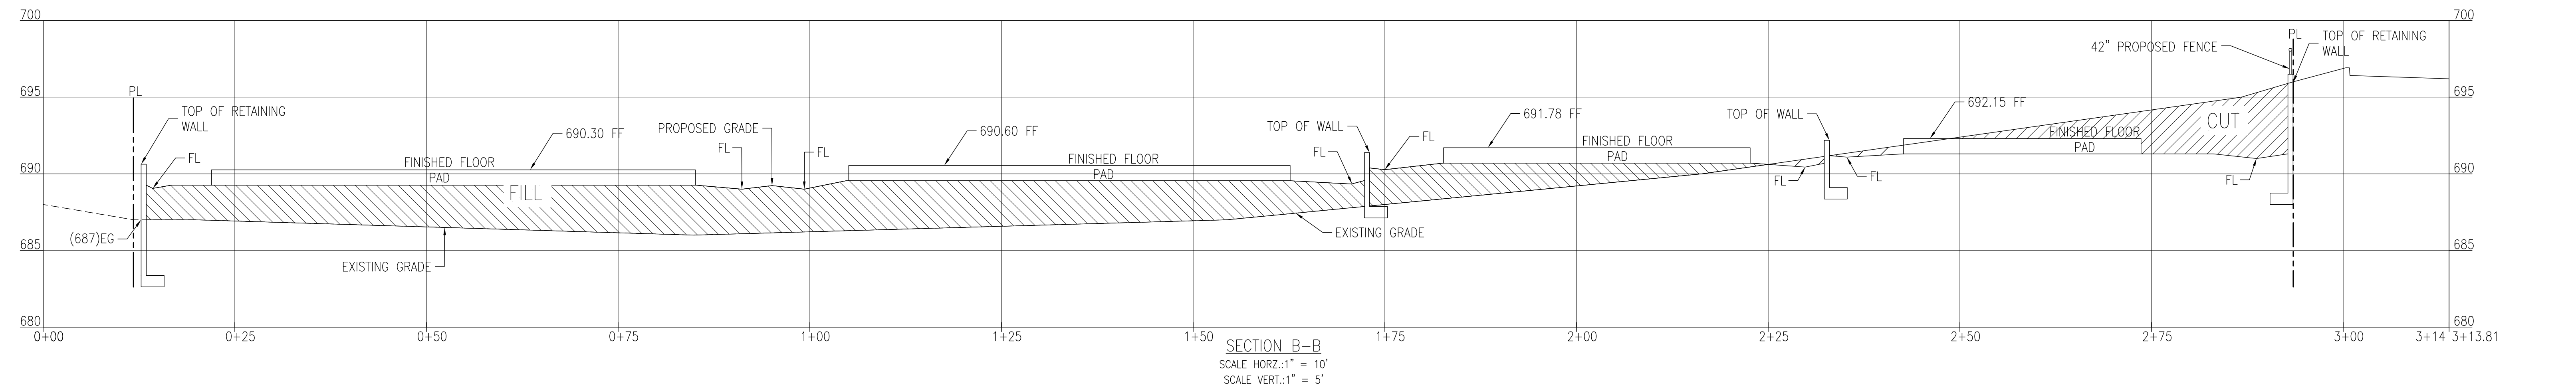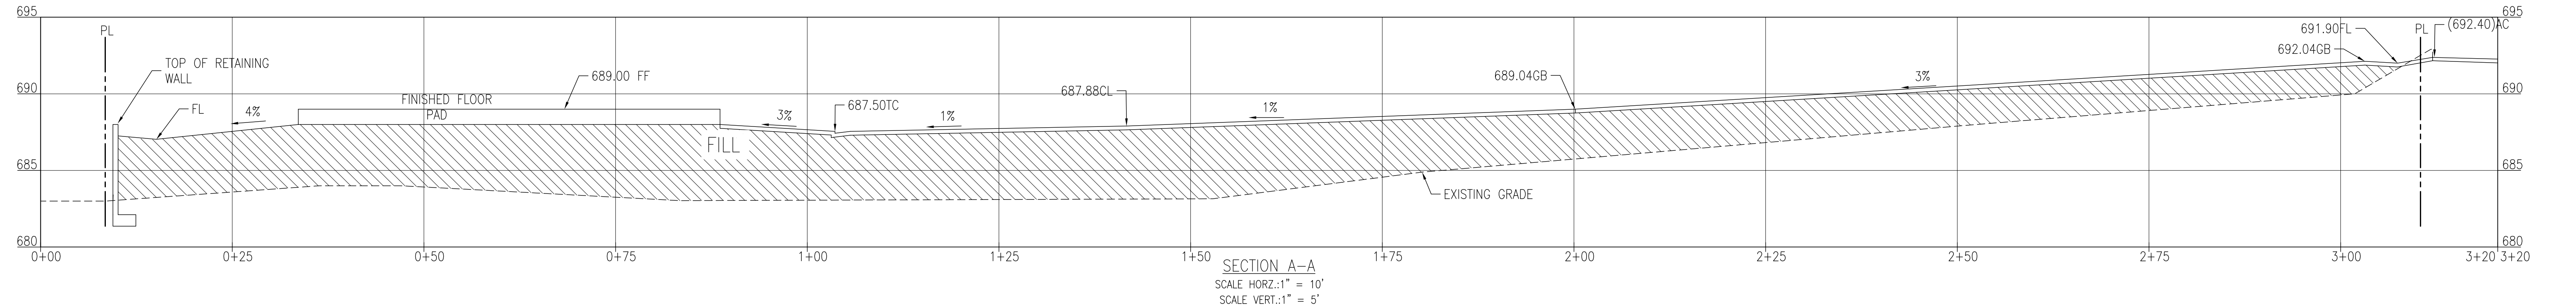

PREPARED BY:

ABI ENGINEERING
CONSULTANTS, INC.
1701 EAST EDINGER AVENUE, SUITE A9
SANTA ANA, CALIFORNIA 92705
TEL: (888) 220-5596 FAX: (714) 866-4171

REVISIONS	BY	APPROVED	DATE

COORDINATE INDEX
XXXX N, XXXX E.
CONST. COMPL.
FIELD REVISIONS

1434 MONTIEL ROAD
ESCONDIDO CALIFORNIA
PRELIMINARY GRADING PLAN
CROSS SECTIONS

SCALE: HOR. _____ VERT. _____
W.A. 1234567 R.S. _____
SHEET 3 OF 4 SHEETS

