

SLOPE ANALYSIS EXHIBIT


2030 HARBISON CANYON ROAD
 EL CAJON, CA 92019
 APN 513-101-11

Slopes Table				
Number	Minimum Slope	Maximum Slope	Area	Color
1	0.00%	15.00%	5.94 AC	□
2	15.00%	25.00%	3.37 AC	■
3	25.00%	50.00%	2.53 AC	■
4	50.00%	100.00%	0.45 AC	■

DENSITY CALCULATIONS

5.94 ACRE X 1DU/ACRE = 5.94 DU
 3.37 ACRE X 1DU/ACRE = 3.37 DU
 2.53 ACRE X 1DU/2ACRE = 1.27 DU
 0.45 ACRE X 1DU/4ACRE = 0.11 DU

 12.29 ACRE 10.69 DU

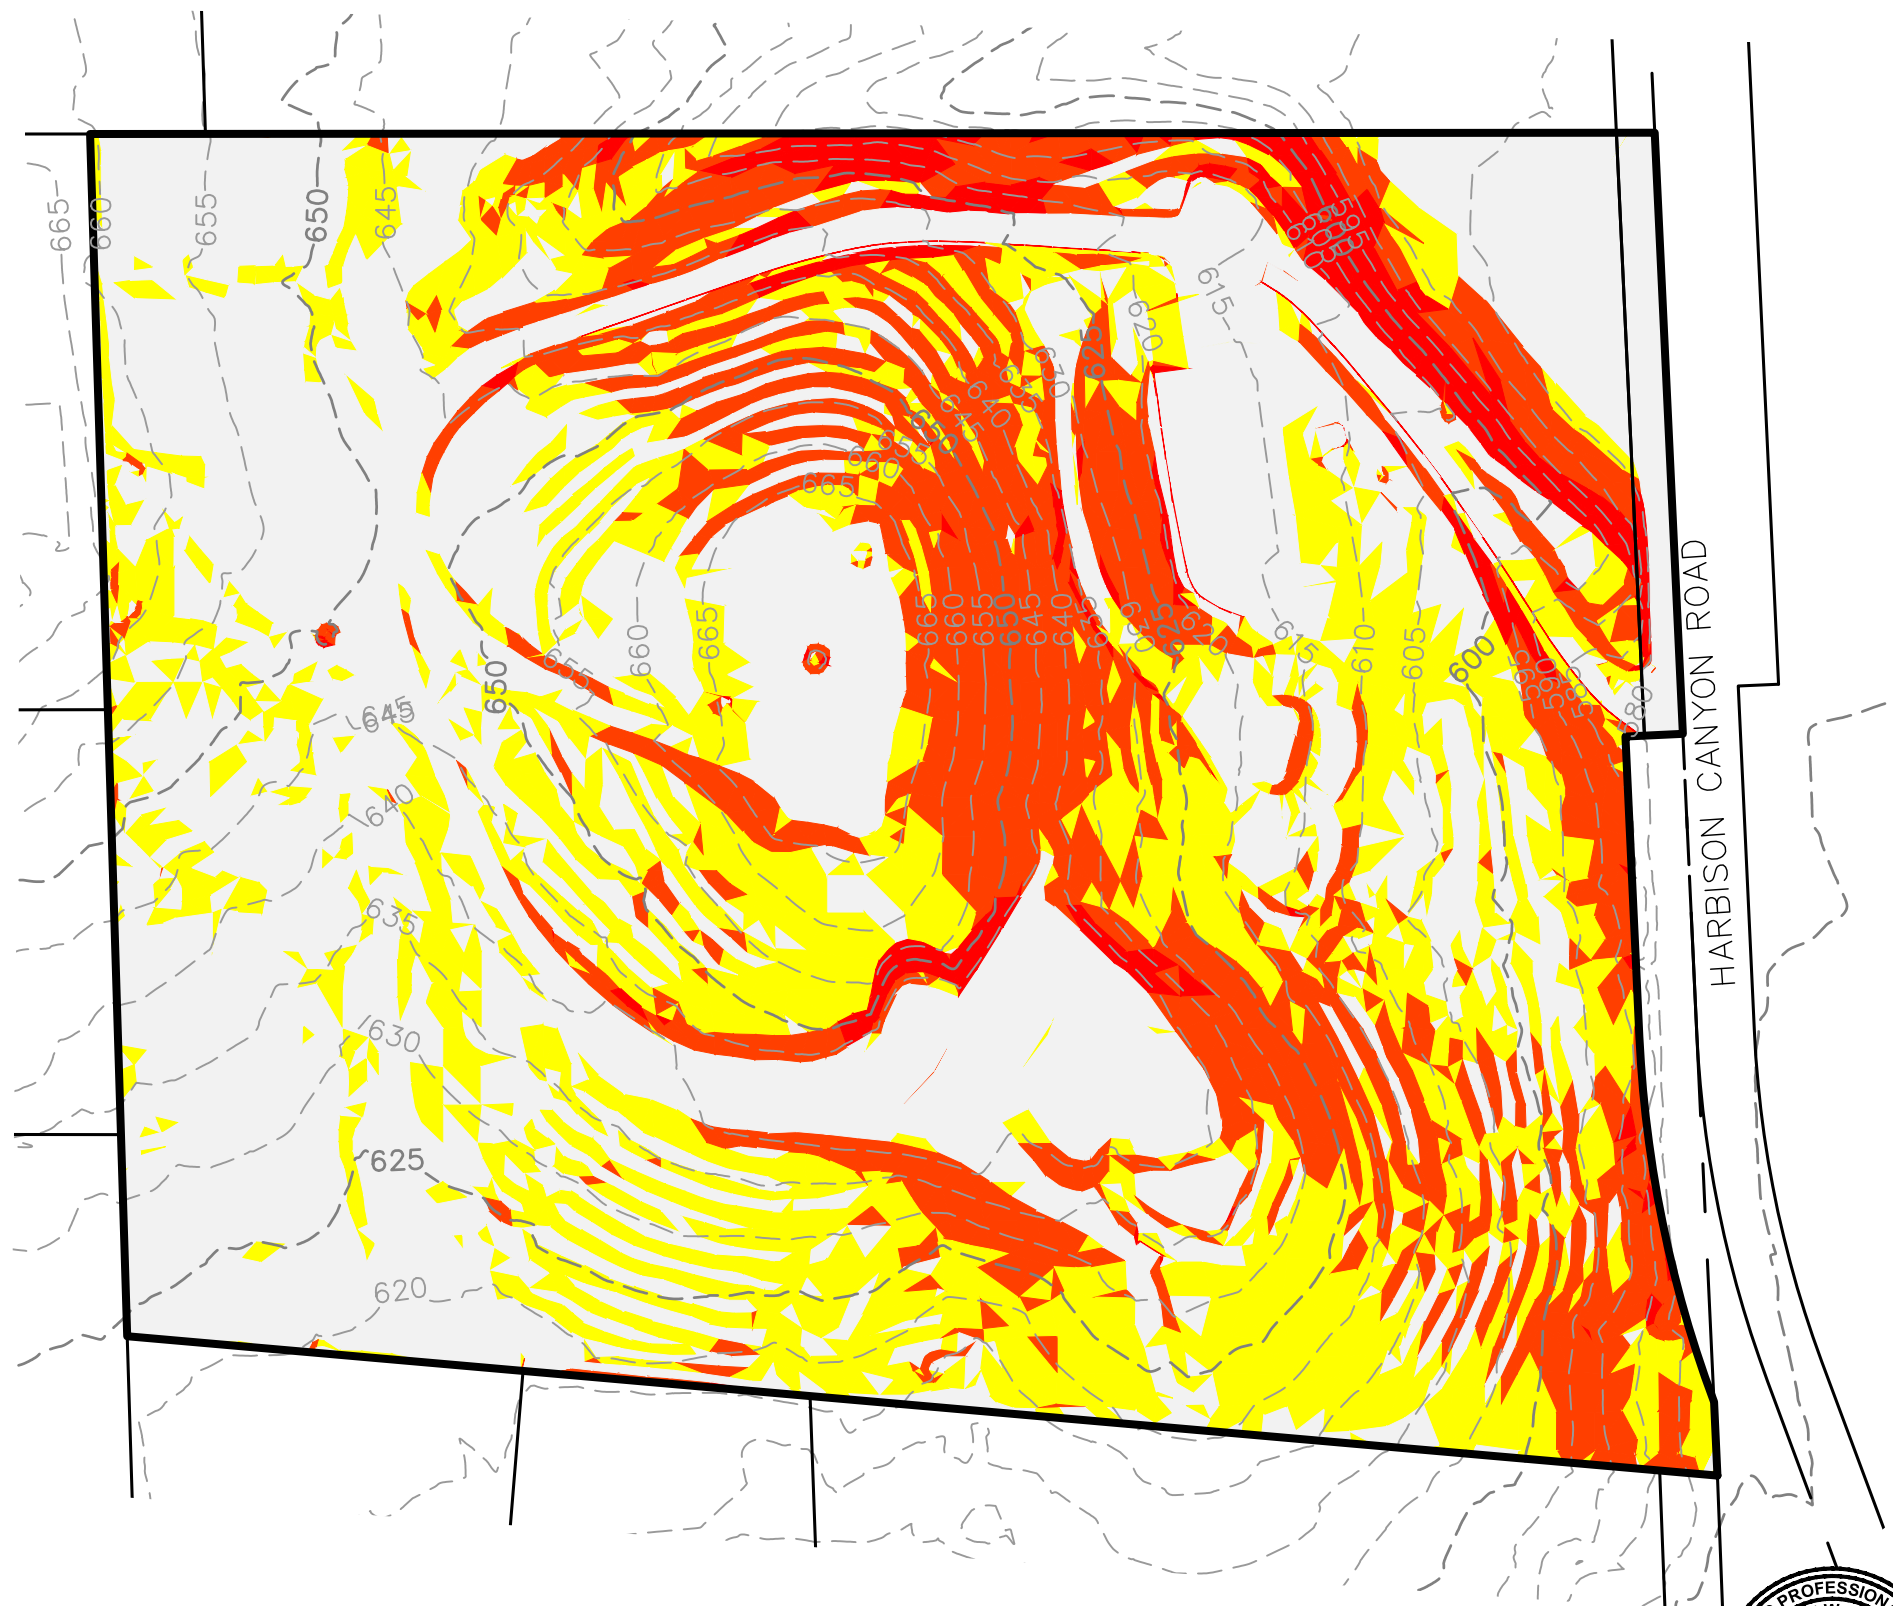

SCALE: 1"= 100'

SDC PDS RCVD 9-19-22
 TPM21316

LAWRENCE W. WALSH DATE
Walsh Engineering & Surveying, Inc.
 607 Aldwych Road, El Cajon, CA 92020
 (619) 588-6747 (619) 792-1232 Fax

