


ORO VERDE
PARCEL 1 SLOPE ANALYSIS

- EXISTING PROPERTY LINE
- PROPOSED PARCEL LINE - 4.04 AC
- PROPOSED GROVE ACCESS EASEMENT


Slopes Table				
Number	Minimum Slope	Maximum Slope	Color	Area (AC)
1	0.00%	15.00%		0.61
2	15.00%	25.00%		0.58
3	25.00%	50.00%		2.16
4	50.00%	528.27%		0.69

AVERAGE SLOPE = 35.00%

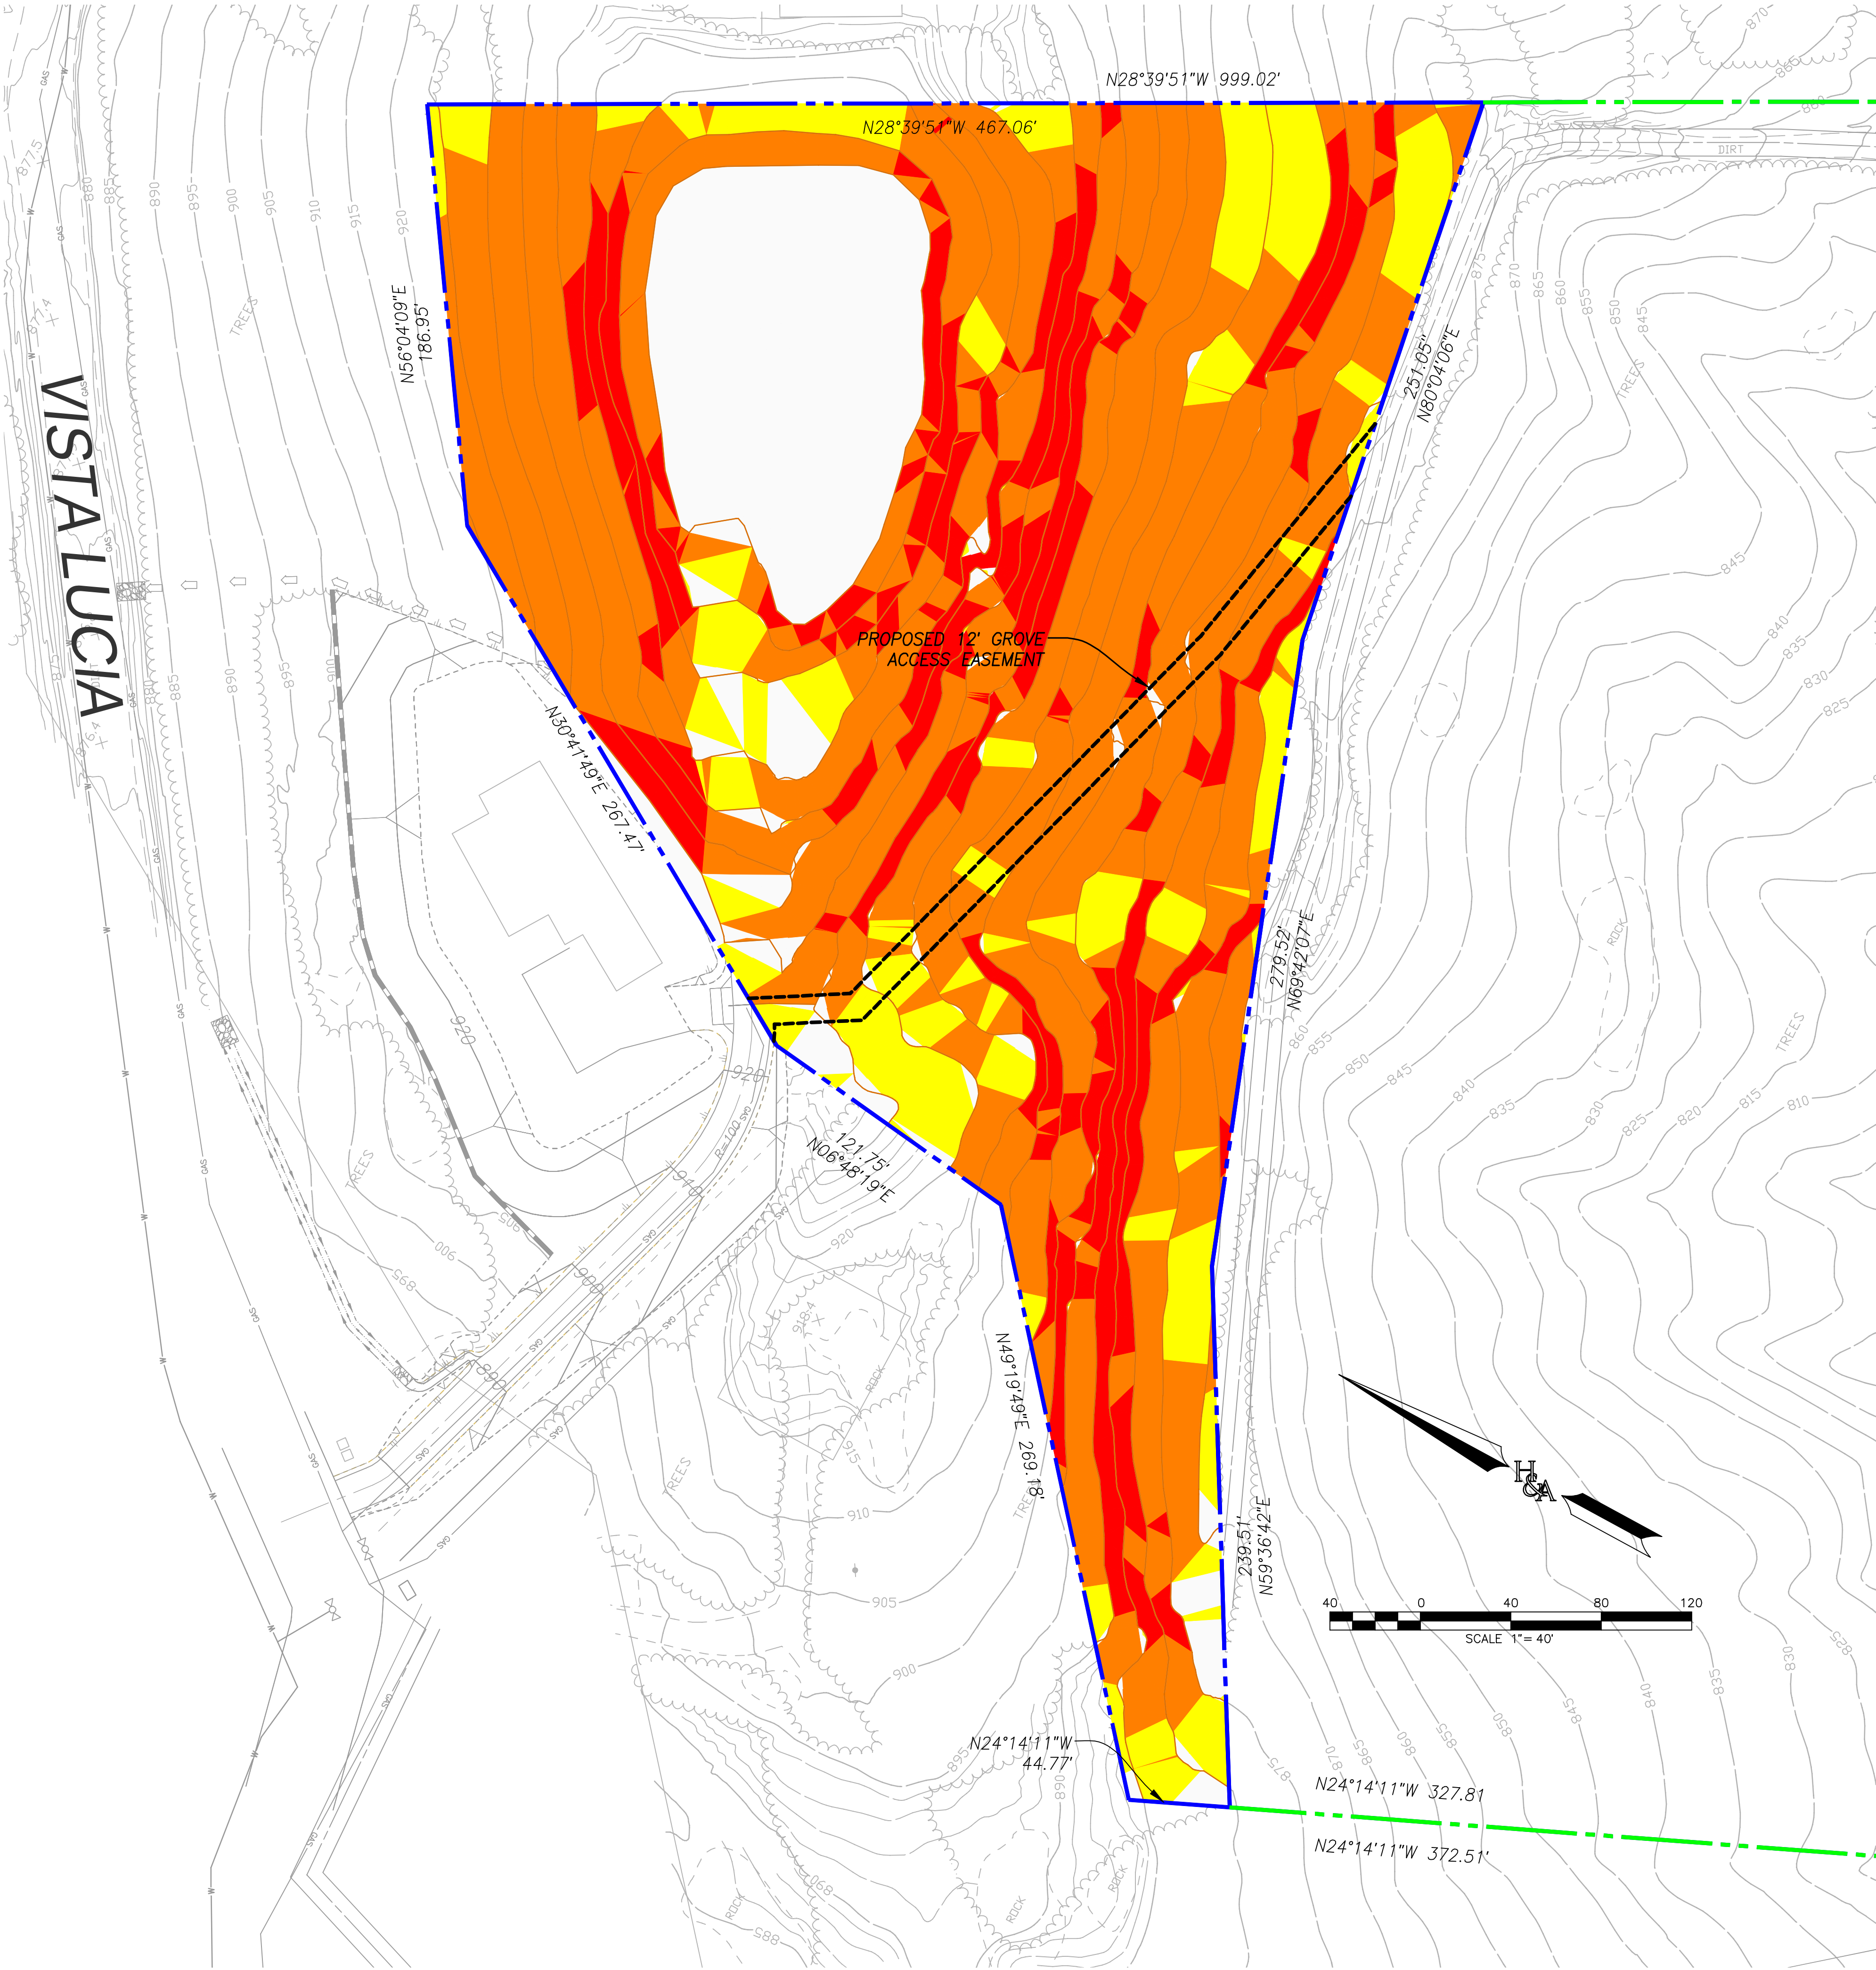

PLANNING 9707 Waples Street
ENGINEERING San Diego, Ca 92121
SURVEYING PH(858)558-4500 · FX(858)558-1414

ORO VERDE
SLOPE ANALYSIS

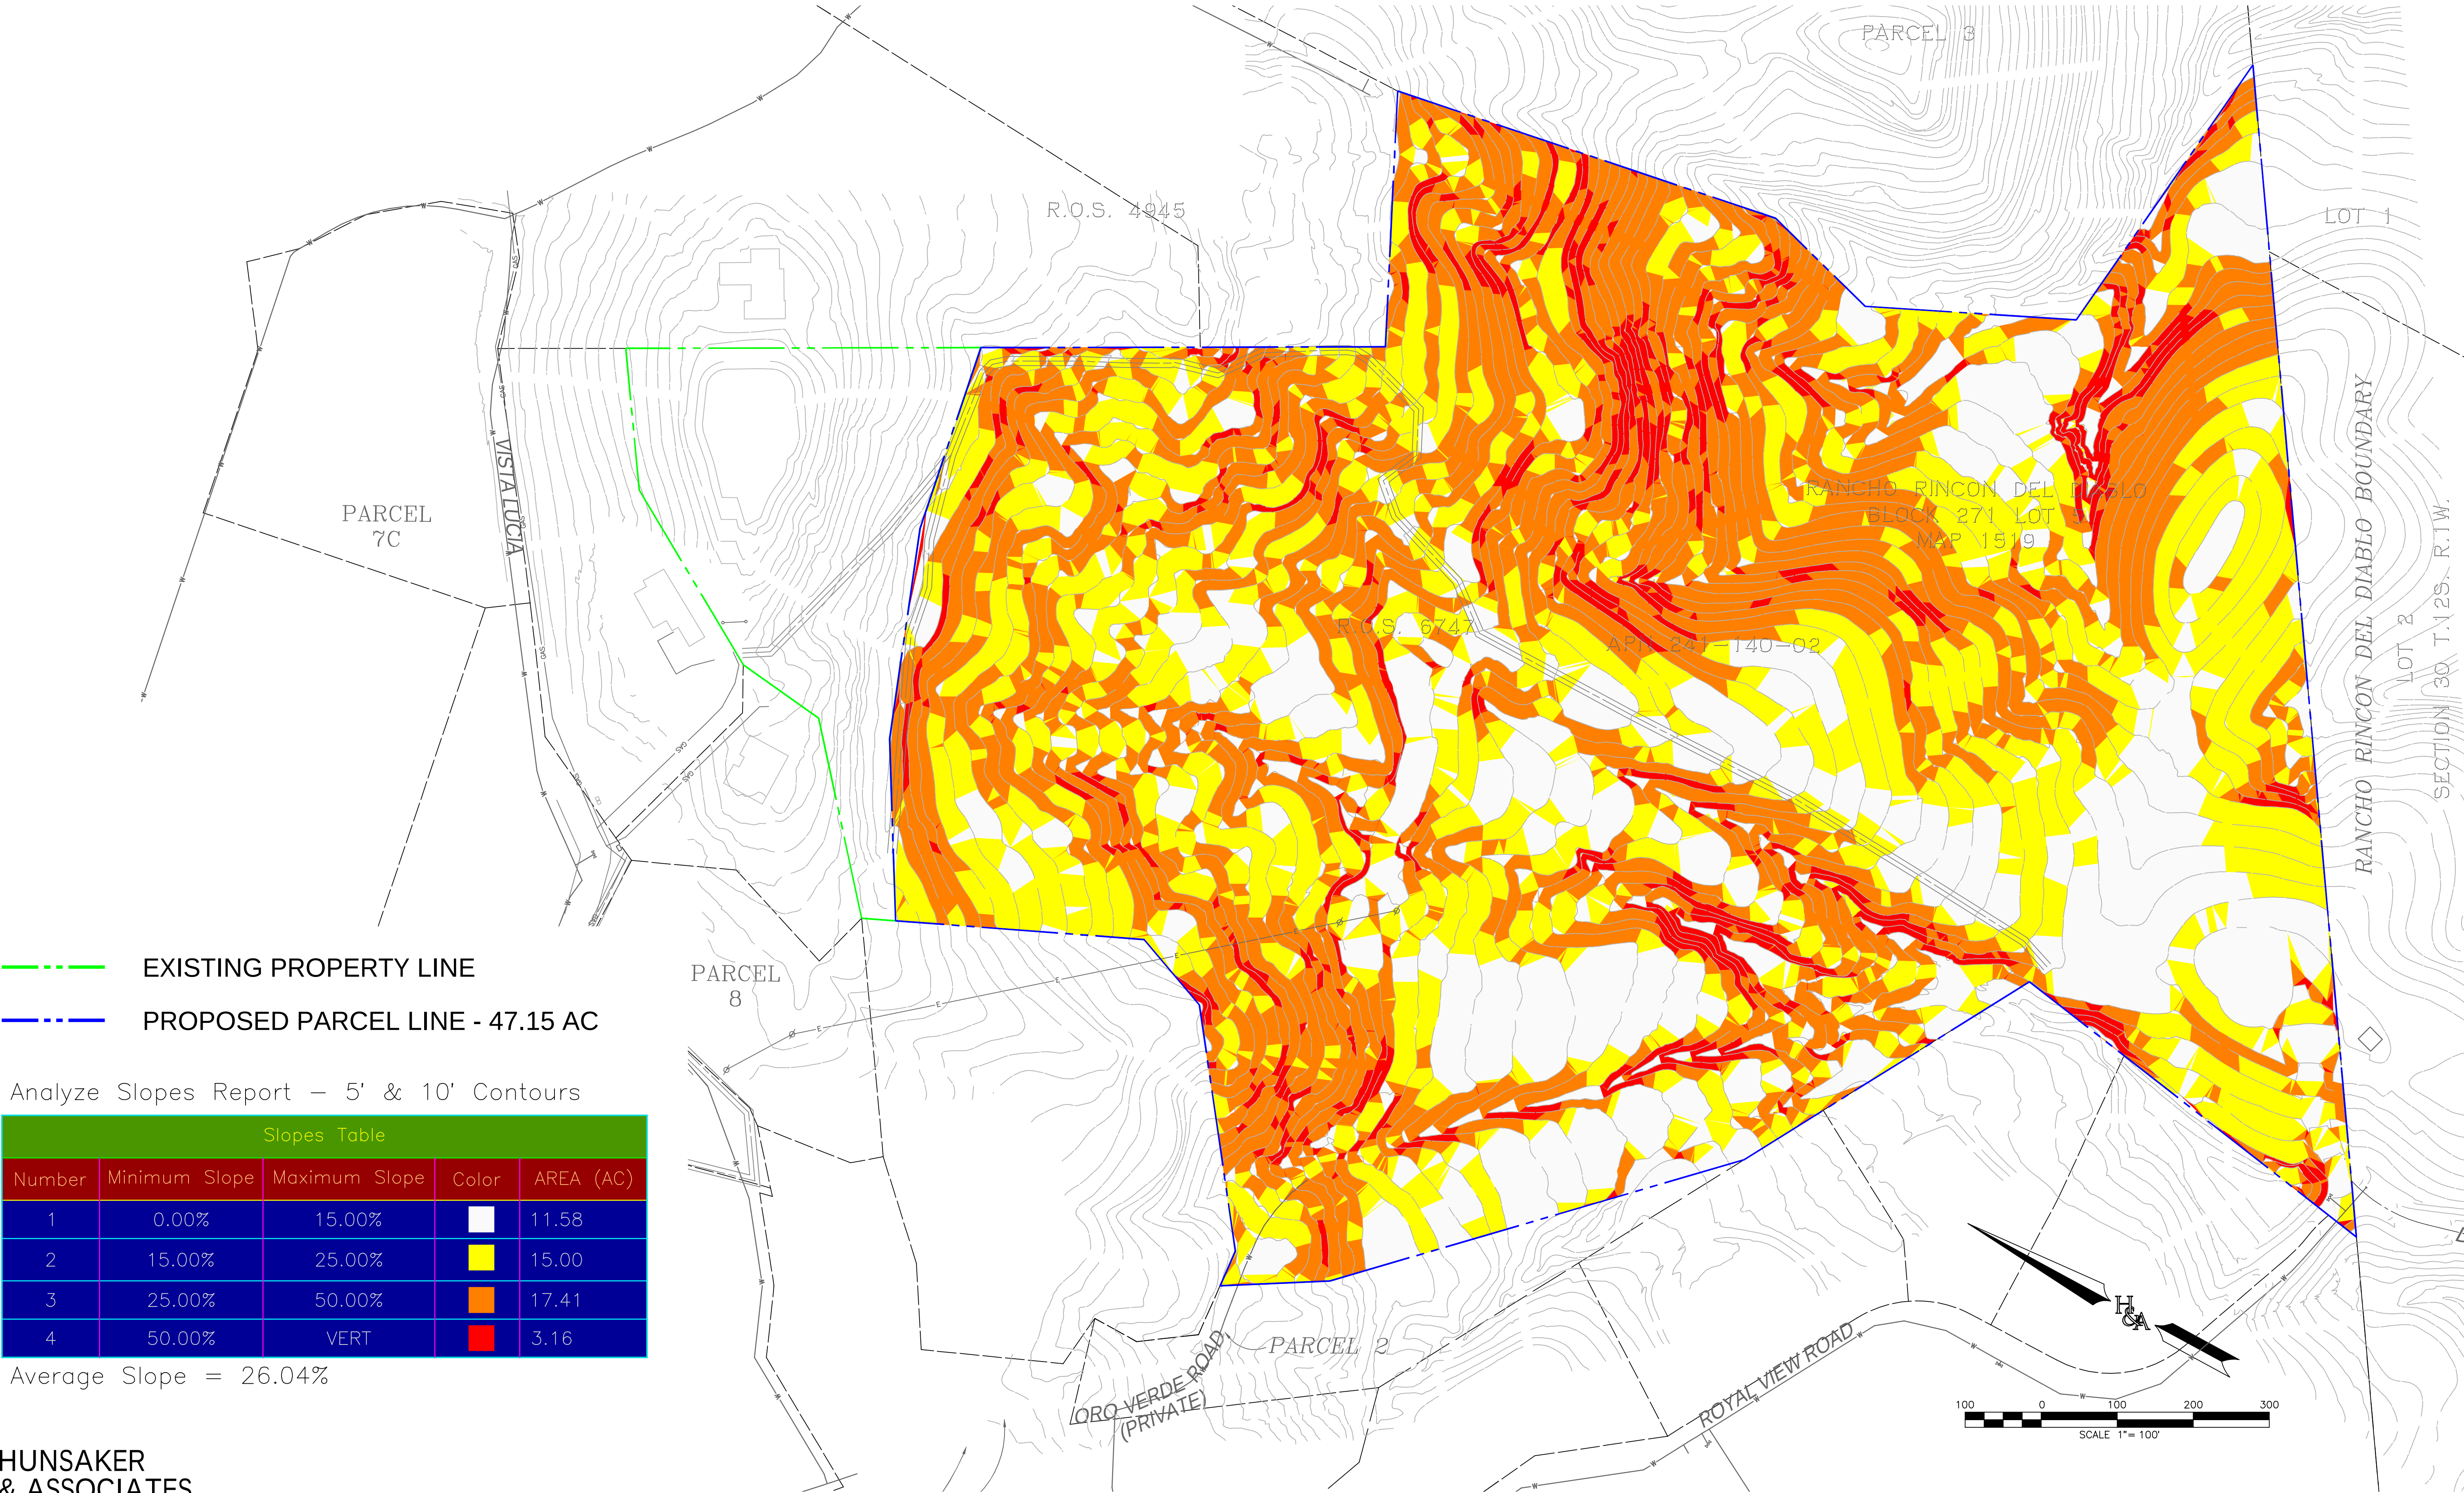

PLANNING 9707 Waples Street
ENGINEERING San Diego, Ca 92121
SURVEYING PH(858)558-4500 · FX(858)558-1414