
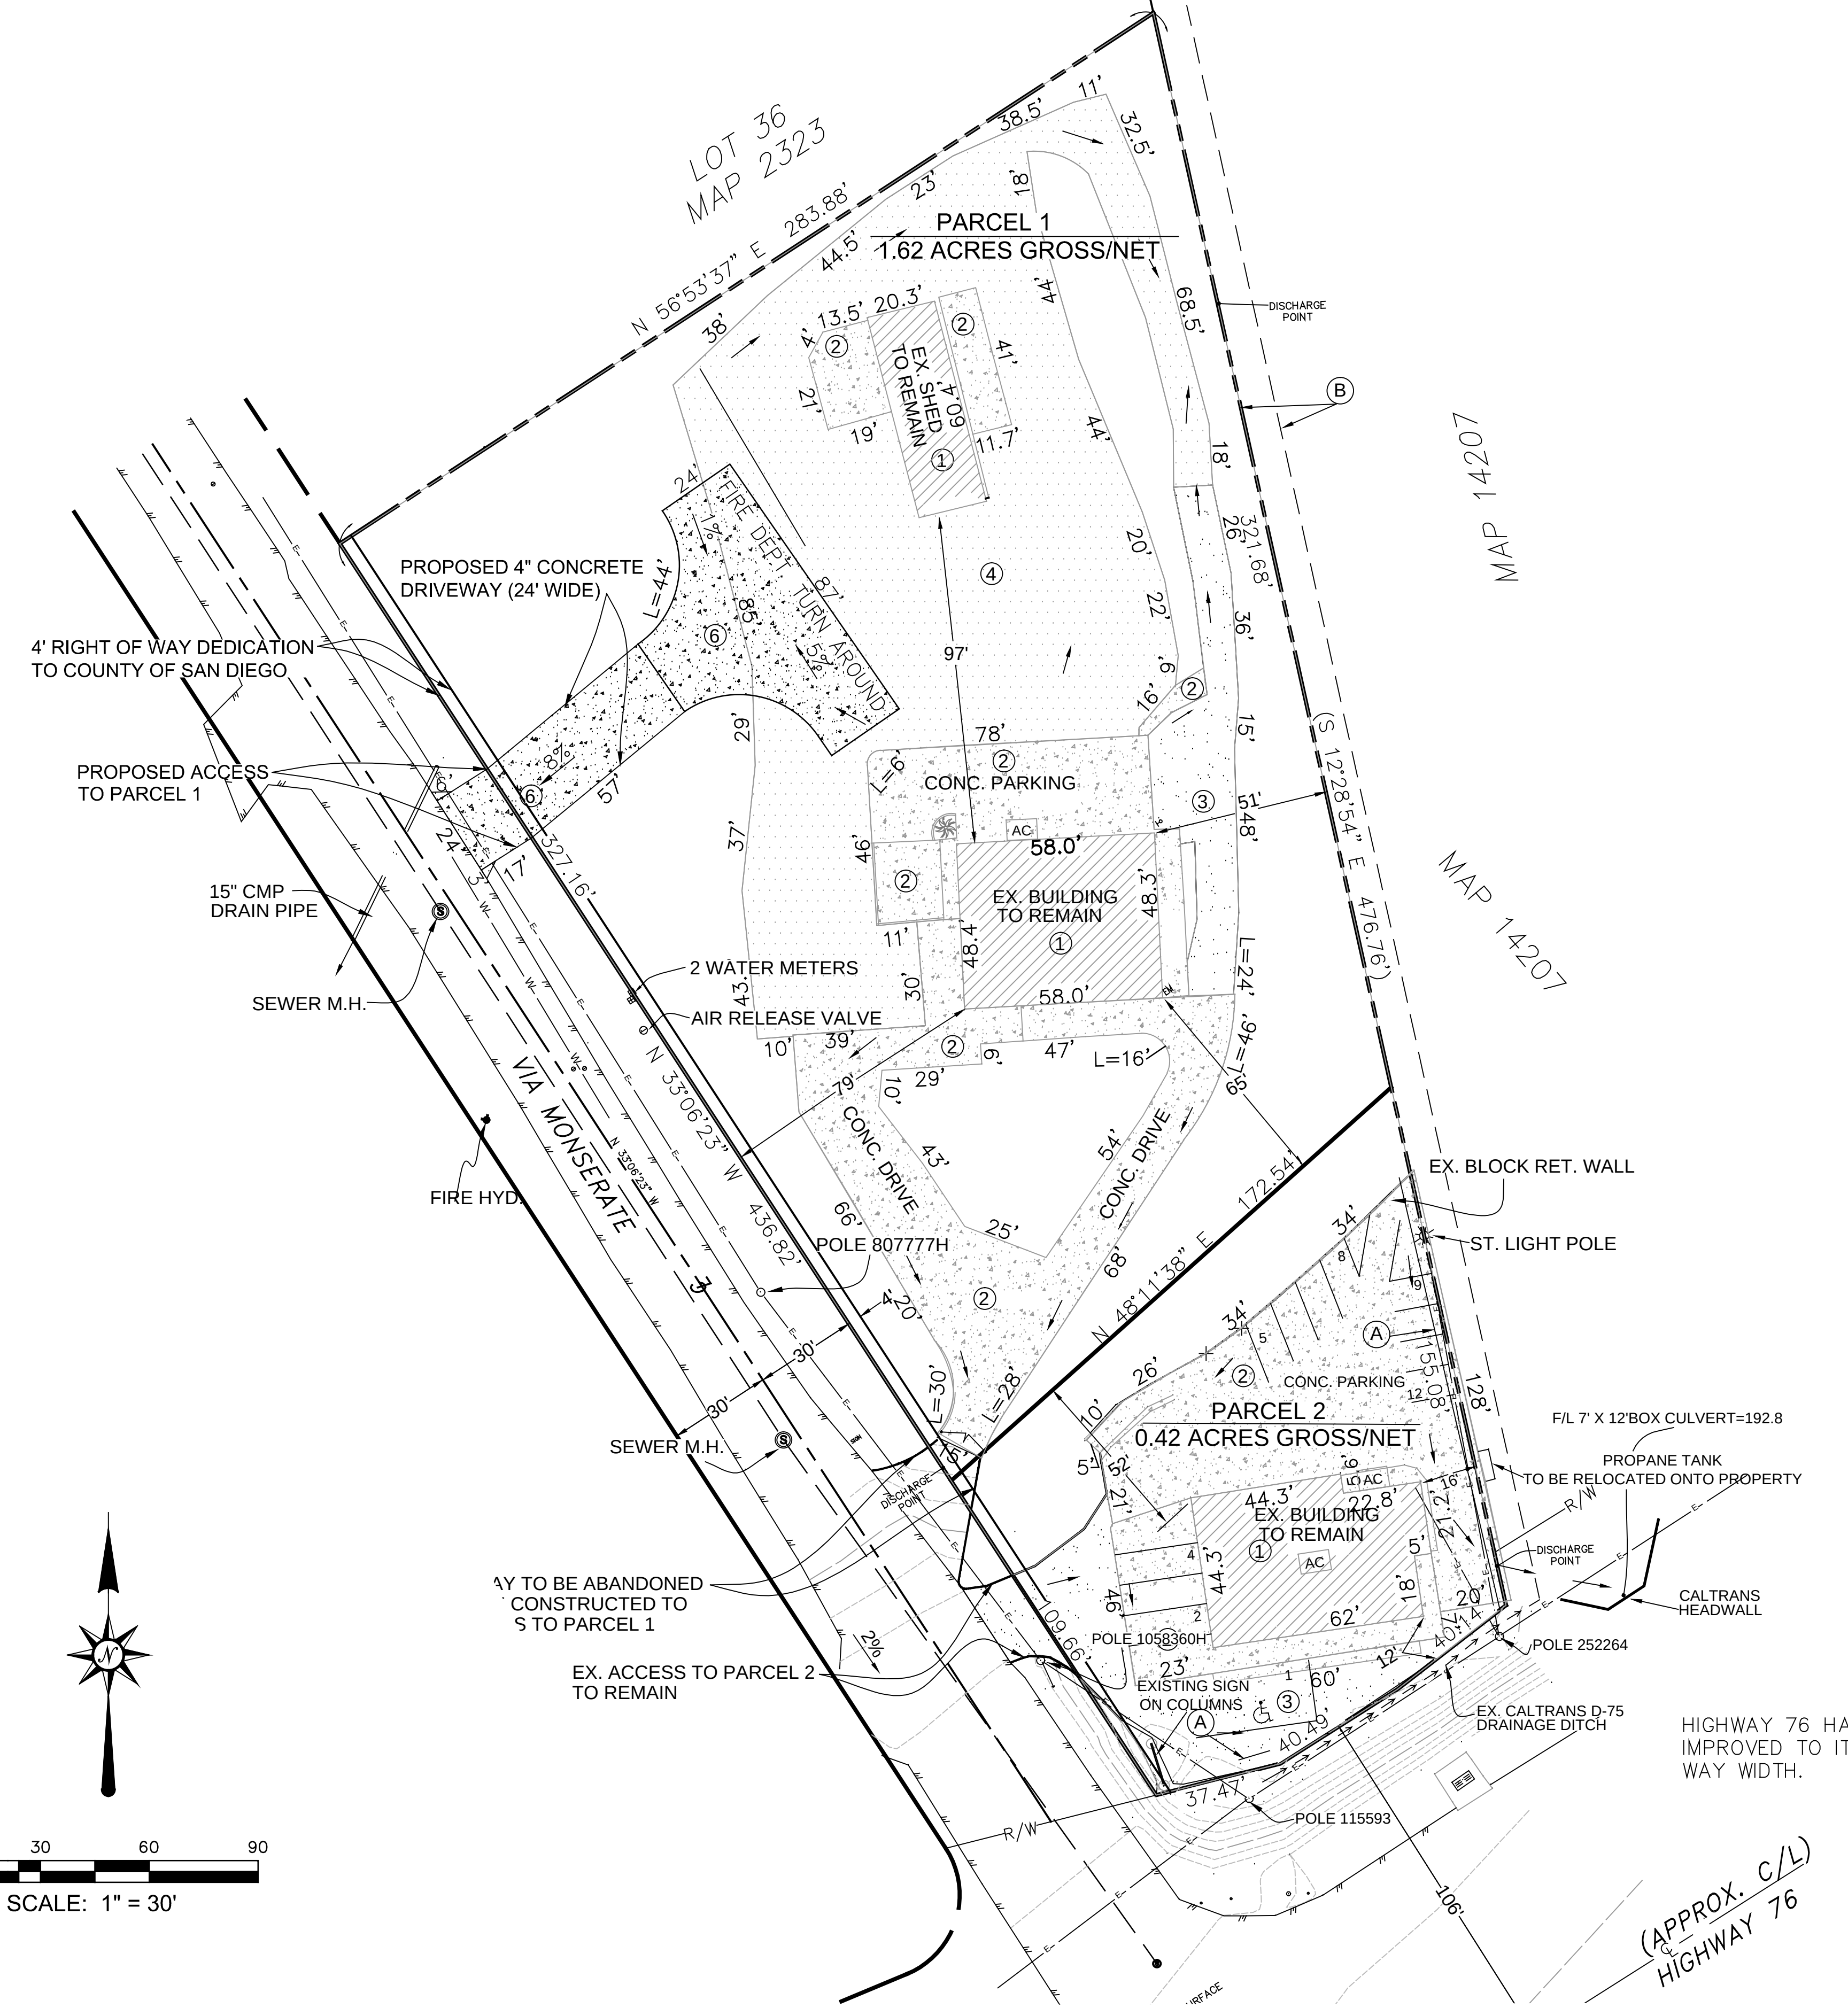


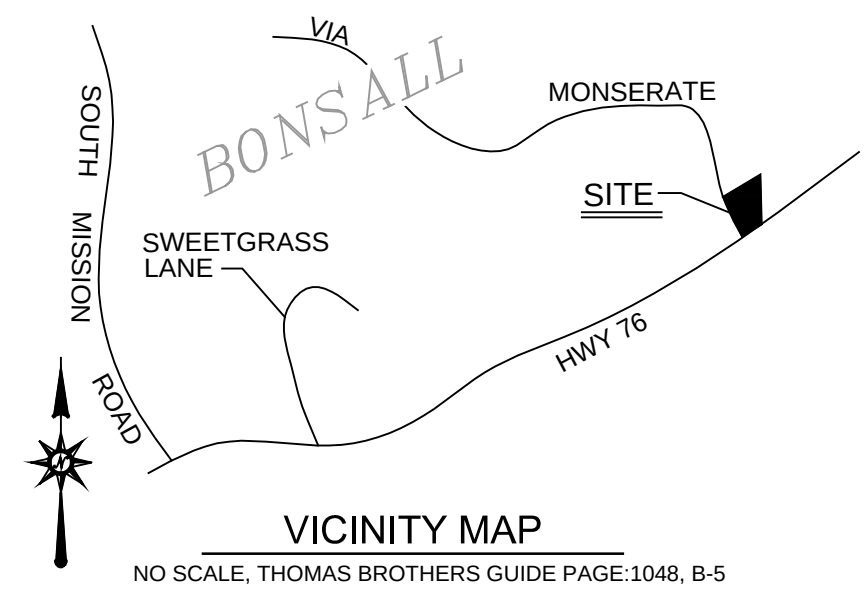

SYMBOLOLOGY LEGEND

EXISTING STRUCTURE	[Pattern]
EXISTING CONCRETE	[Pattern]
EXISTING ASPHALT	[Pattern]
EXISTING GRAVEL	[Pattern]
PROPOSED CONCRETE	[Pattern]


CONSTRUCTED IMPERVIOUS SURFACE AREA TABLE

SITE ID	DIMENSIONS	IMPERVIOUS ITEM	NEW OR REPLACED AREA (SF)	EXISTING AREA (SF)
①	SEE PLAN	(E) STRUCTURE	0	6799
②	SEE PLAN	(E) CONCRETE	0	19130
③	SEE PLAN	(E) ASPHALT	0	5367
⑥	SEE PLAN	(N) CONCRETE	4905	
TOTAL=			4905	
				31,296

CONSTRUCTED PERVIOUS SURFACE AREA TABLE

SITE ID	DIMENSIONS	IMPERVIOUS ITEM	NEW OR REPLACED AREA (SF)	EXISTING AREA (SF)
④	SEE PLAN	(E) GRAVEL	0	23031
⑤	SEE PLAN	(E) LANDSCAPE AREA	0	34932
TOTAL=			0	
				57,963

dk Greene Consulting, Inc.
P.O. BOX 143
BONSALL, CA 92003
(760) 310-9408

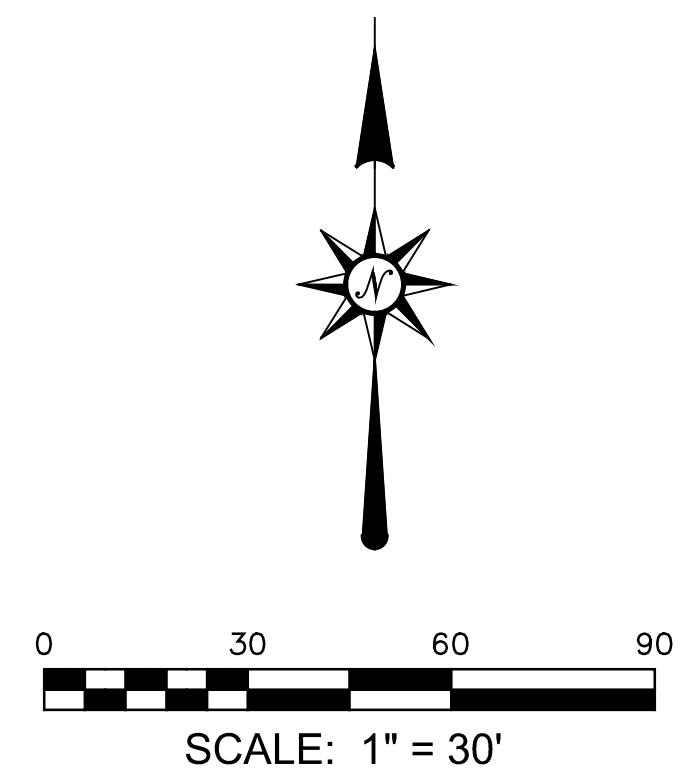

SDC PDS RCVD 01-25-18
TPM21257

PRIVATE CONTRACT

COUNTY OF SAN DIEGO
PLANNING AND DEVELOPMENT SERVICES

IMPERVIOUS AREA PLAN FOR:
WHITE PROPERTY
PALA ROAD

SHEET: 1 OF 1

IMPERVIOUS AREA PLAN