


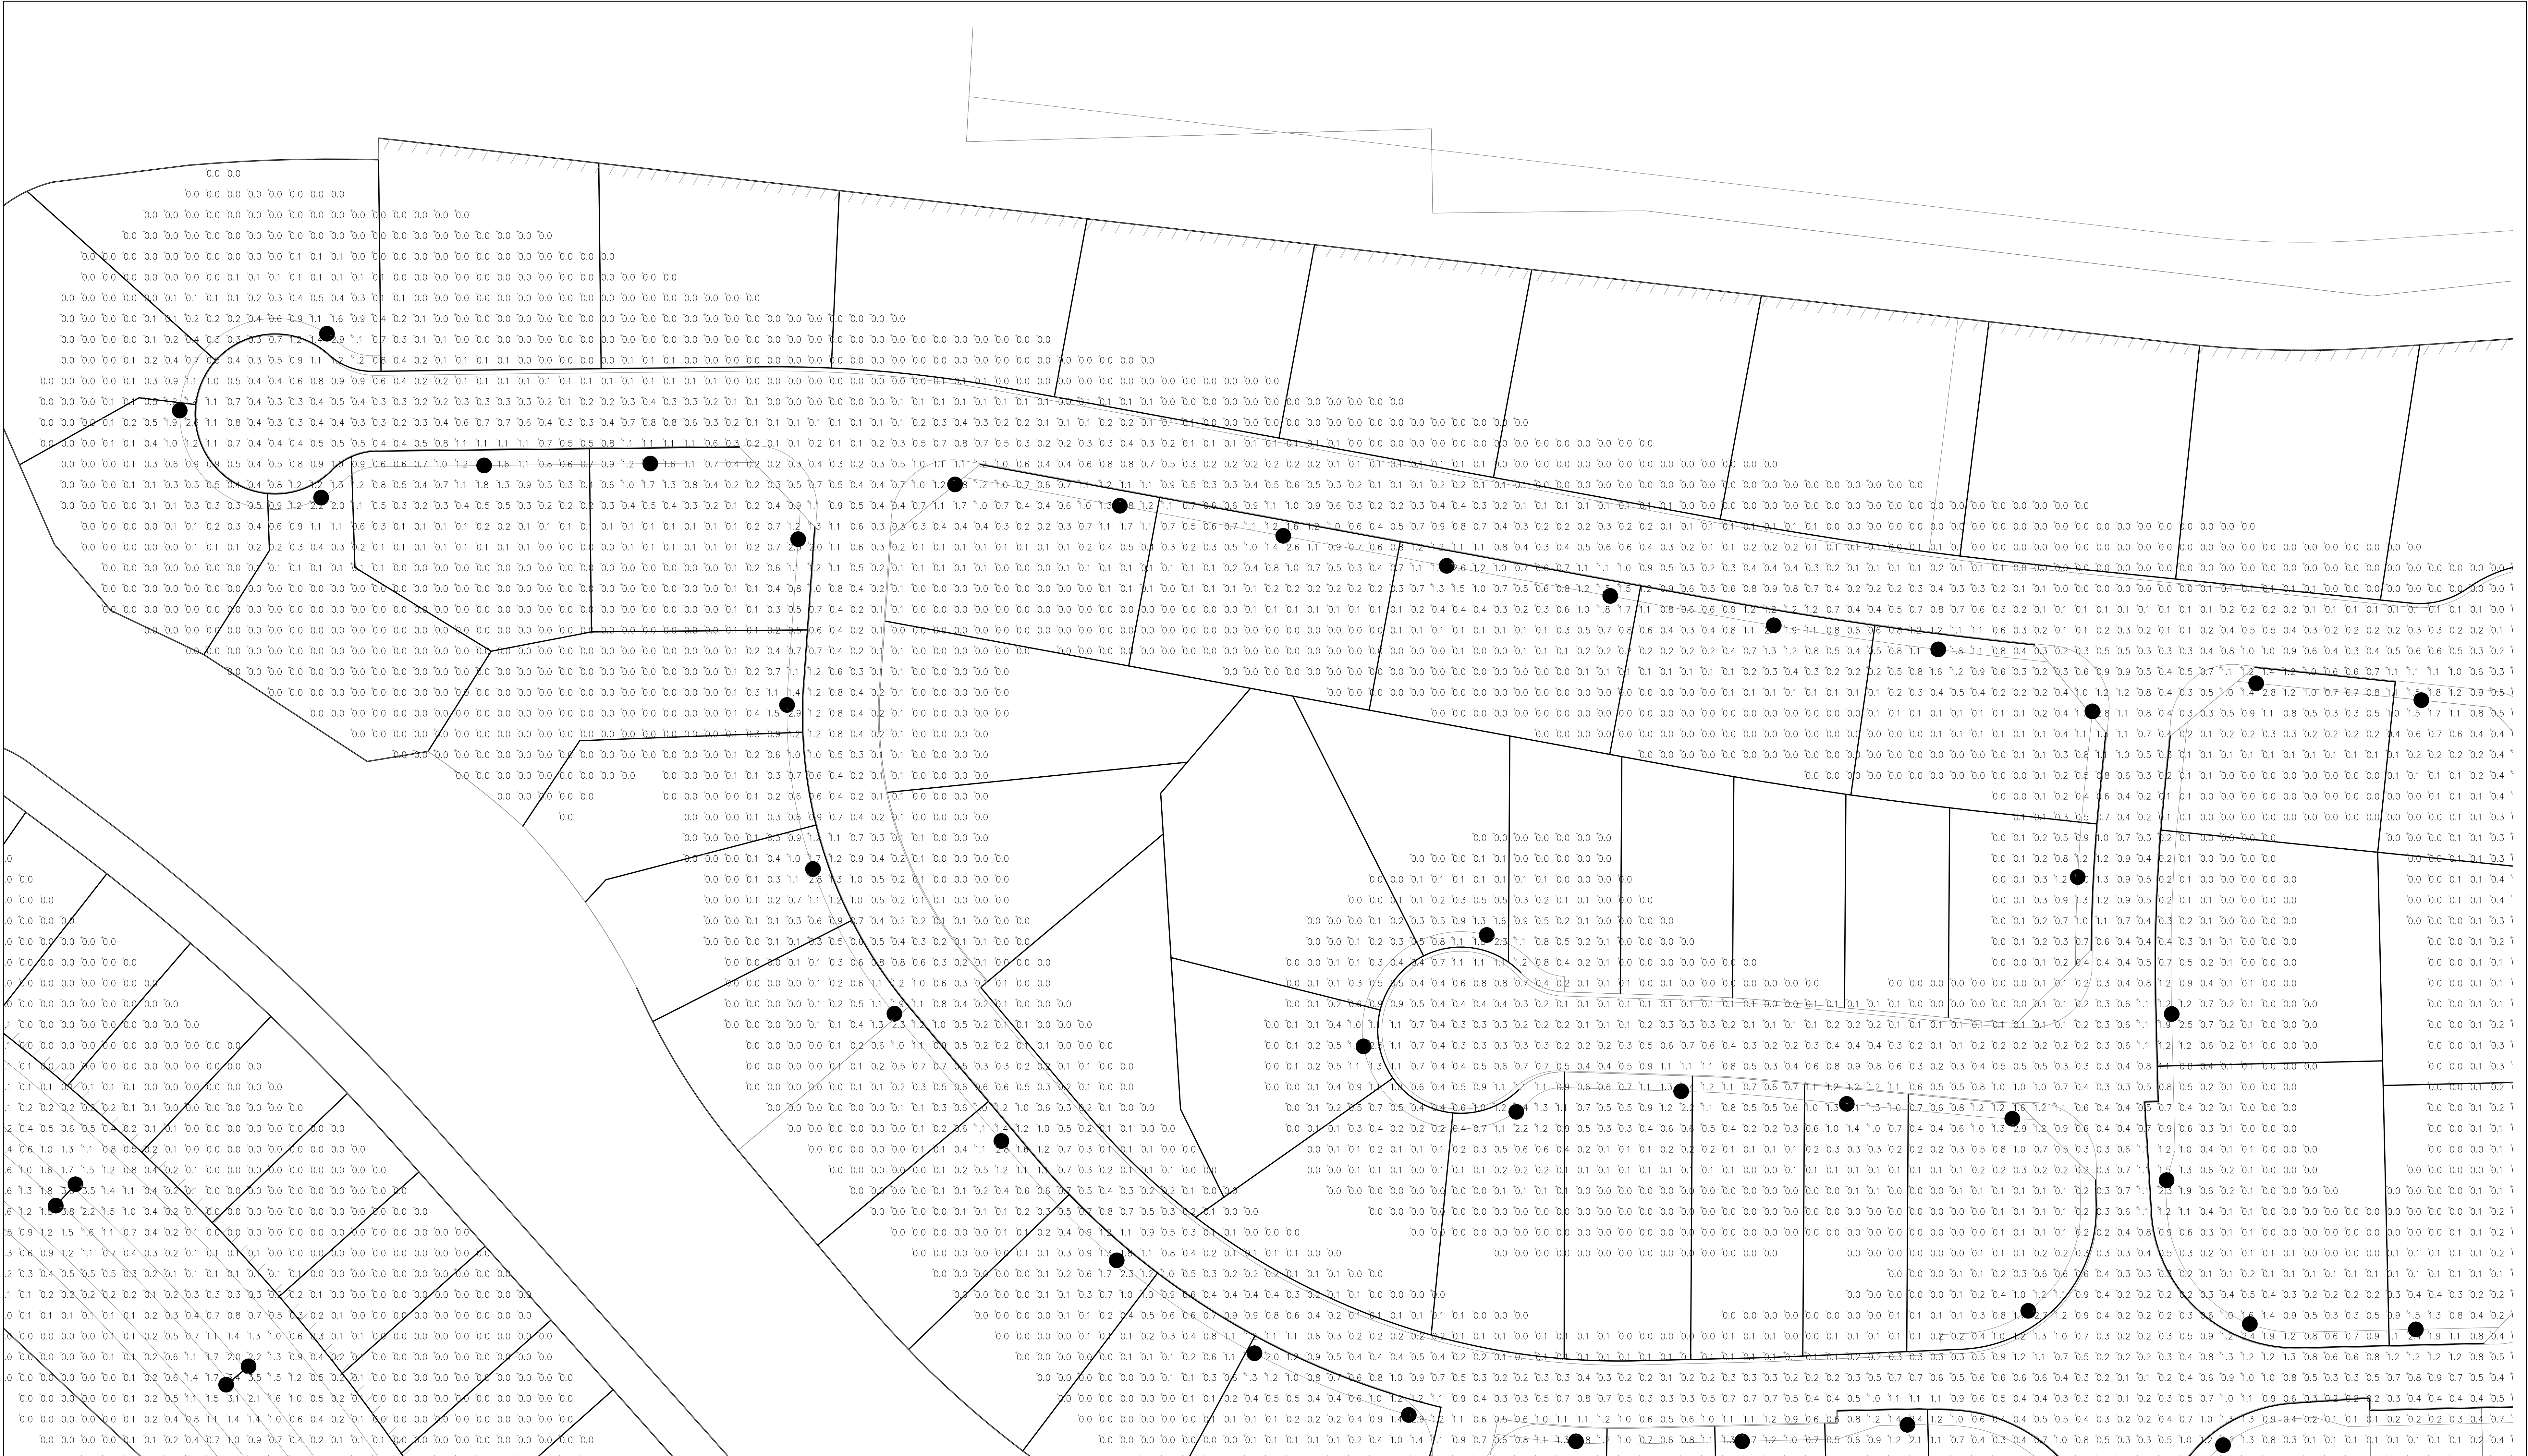


PARTIAL PHOTOMETRICS SHEET #5
SCALE: 1"=30'-0"




TURPIN & RATTAN
ENGINEERING, INC.
CONSULTING ENGINEERS
4719 PALM AVENUE
LA MESA, CA 91941-5221
619 / 450-6224 FAX 408 / 6233
E-MAIL: ENGINEER@TREISO.COM

TREI # 11348.01
6/10/04 02/14/13 5:39PM
0111115480134801RPL11348.01_SHT 5-13_Photometrics.dwg

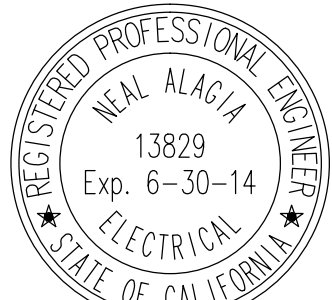


Wimmer
Yamada
and
Caughy

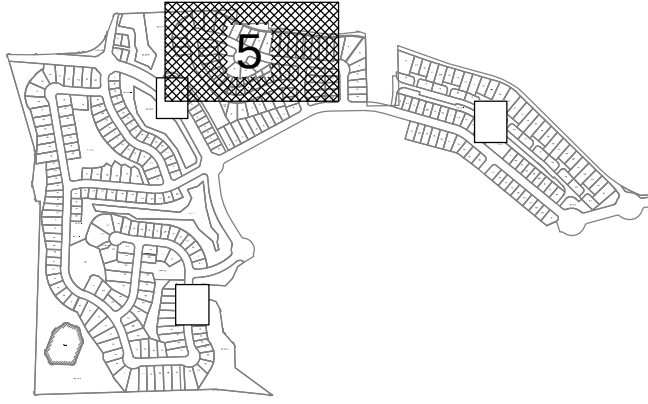

COUNTY OF SAN DIEGO TM 5572- RPL1
IMPLEMENTING TM LANDSCAPE CONCEPT PLAN FOR:


LILAC HILL RANCH

PARTIAL PHOTOMETRICS SHEET #5

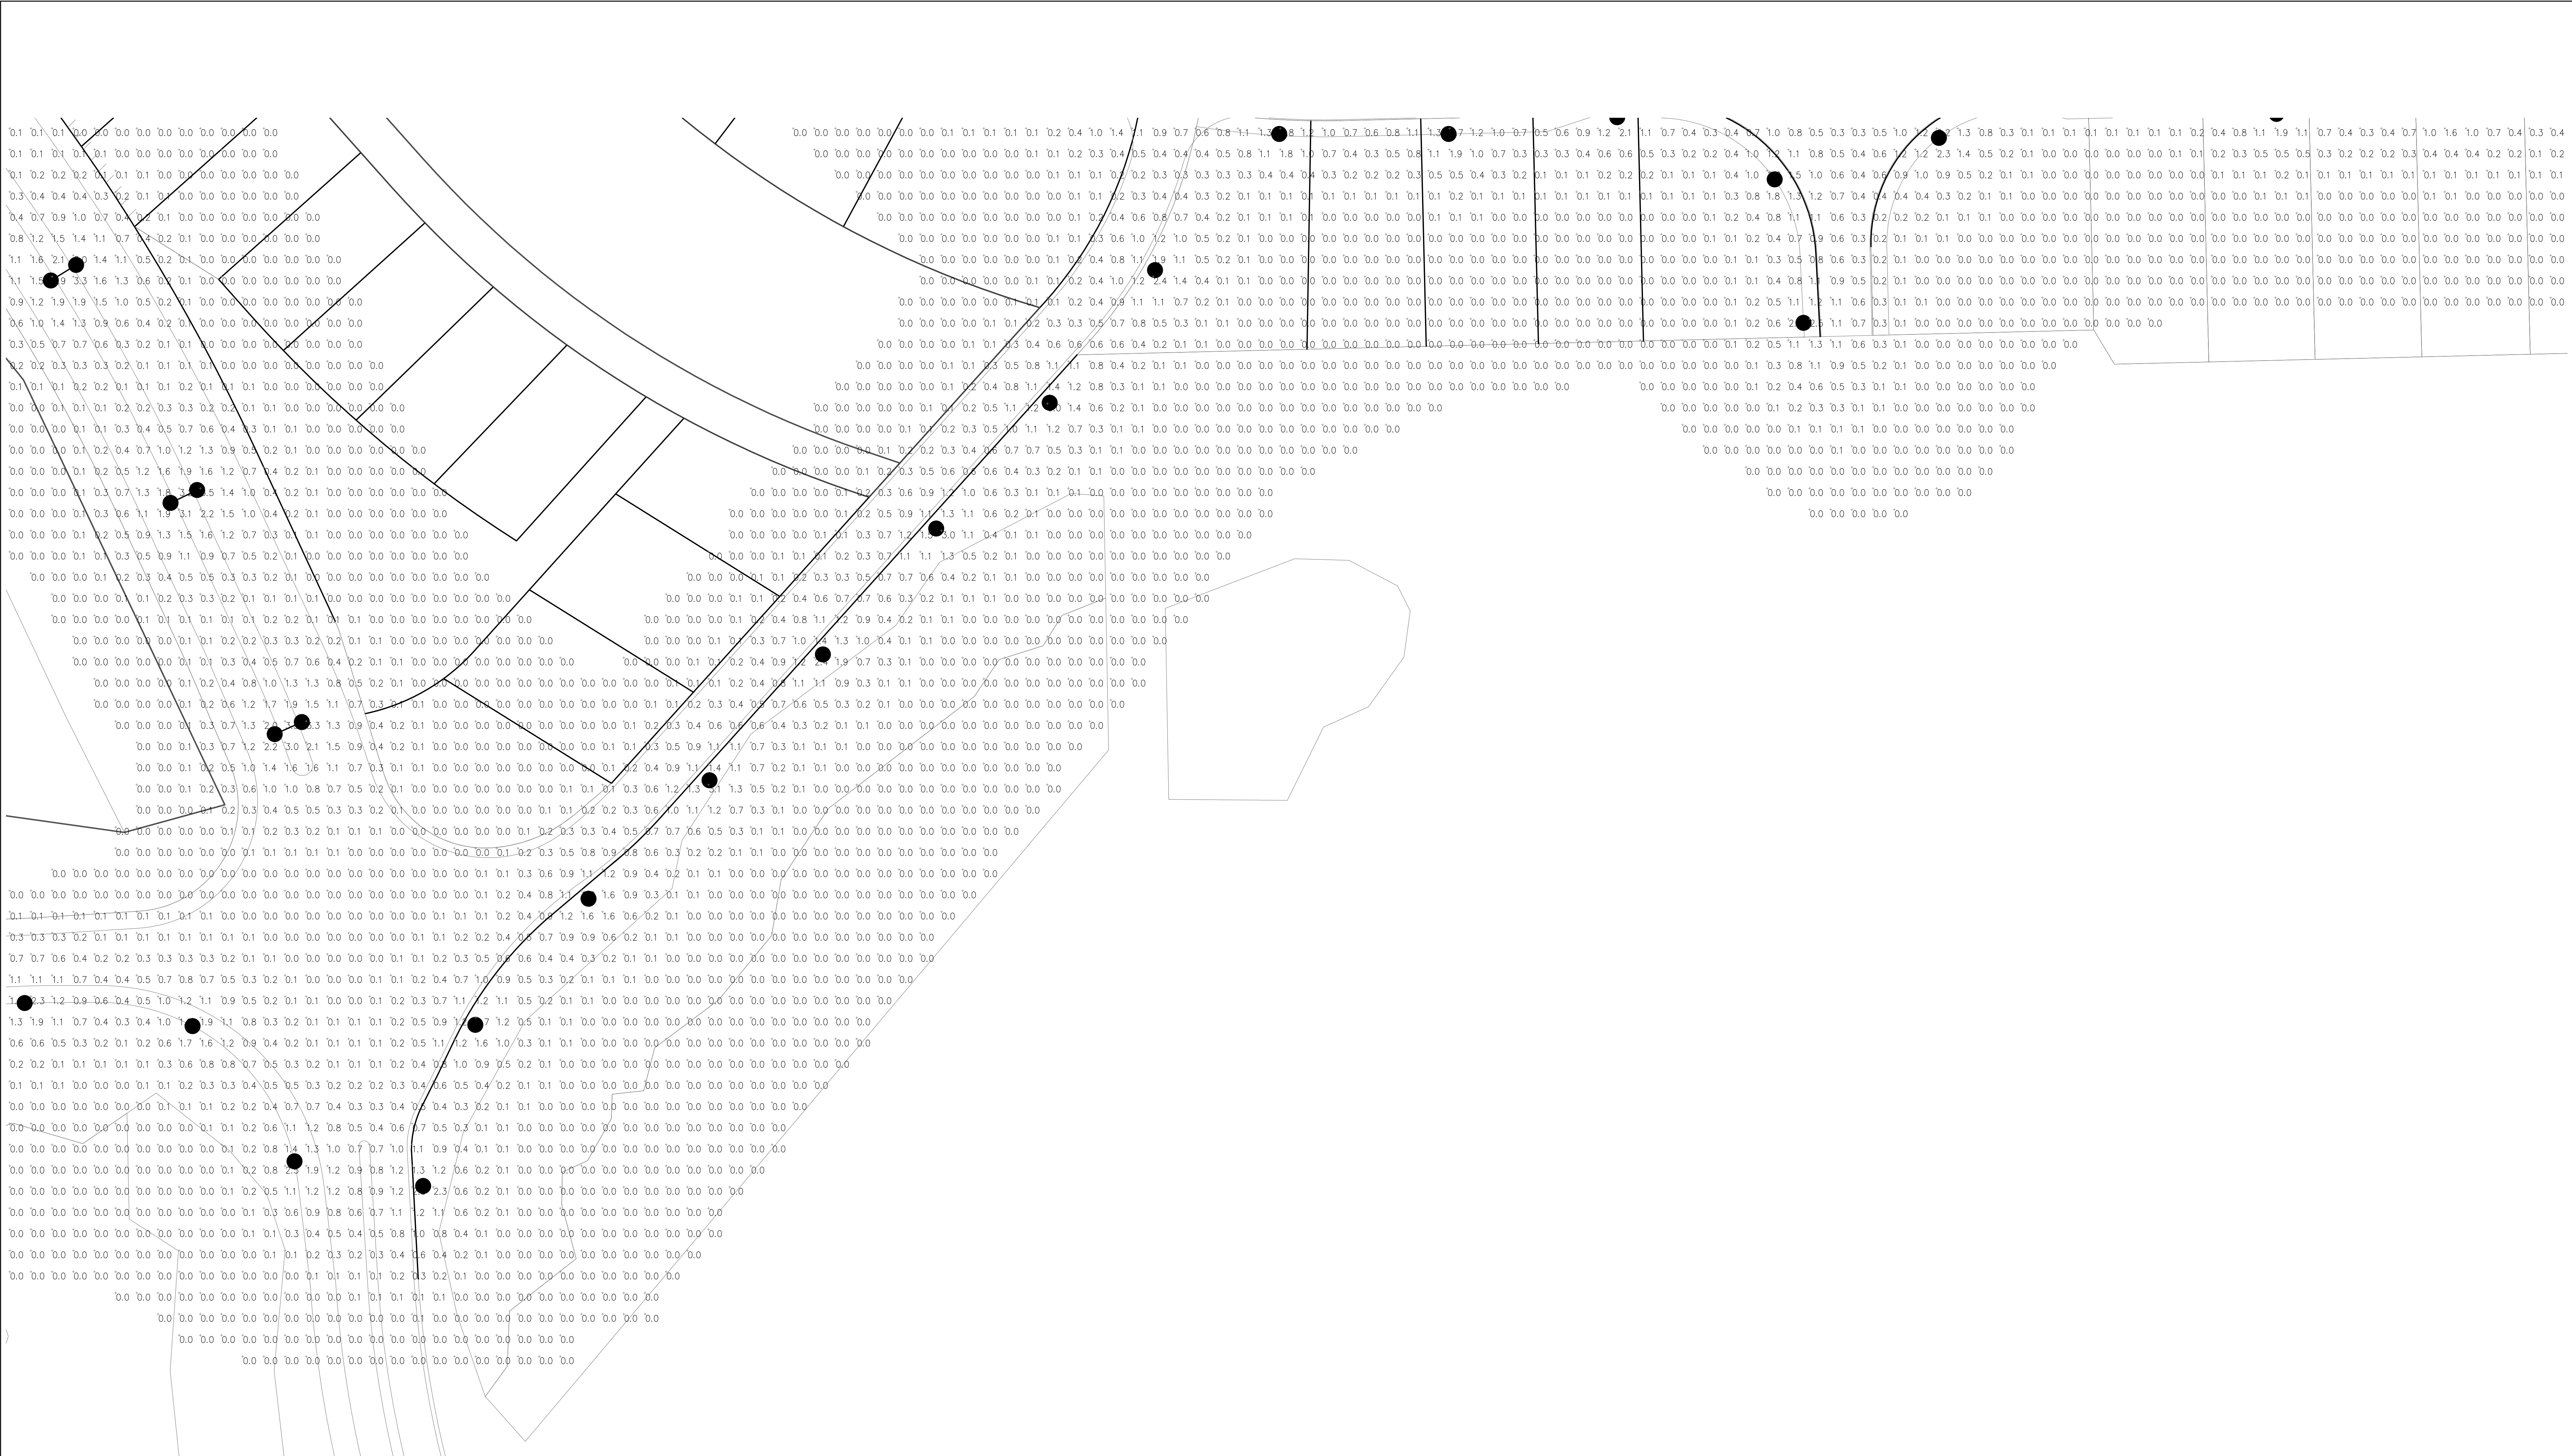


PARTIAL PHOTOMETRICS SHEET #6



SCALE: 1"=30'-0"

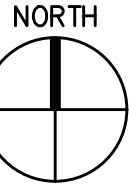

TURPIN & RATTAN
ENGINEERING, INC.
CONSULTING ENGINEERS
4719 PALM AVENUE
LA MESA, CA 91941-5221
619 / 486-6224 FAX 486-6233
E-MAIL: ENGINEER@TREI.CO.COM
TREI # 11348.01

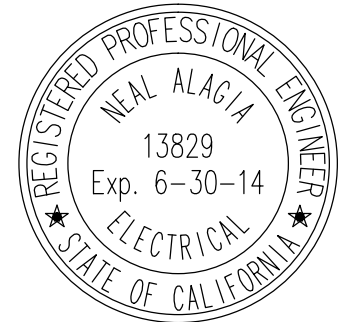

**Wimmer
Yamada
and
Caughy**

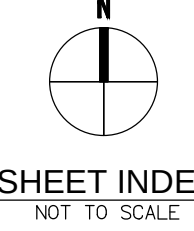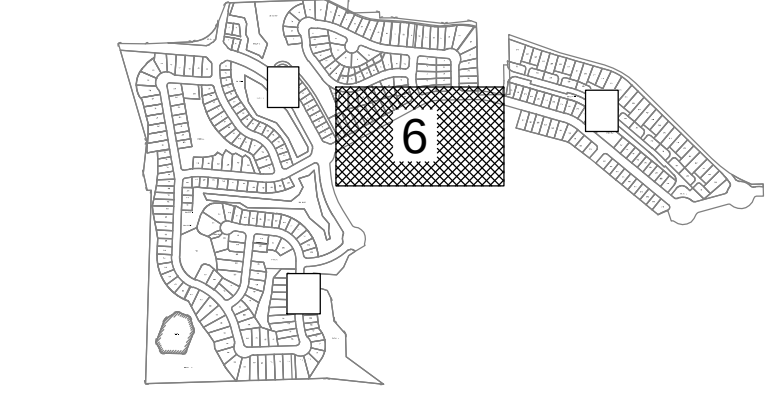


SHEET INDEX
NOT TO SCALE

COUNTY OF SAN DIEGO TM 5572- RPL1
IMPLEMENTING TM LANDSCAPE CONCEPT PLAN FOR:

LILAC HILL RANCH

PARTIAL PHOTOMETRICS SHEET #6

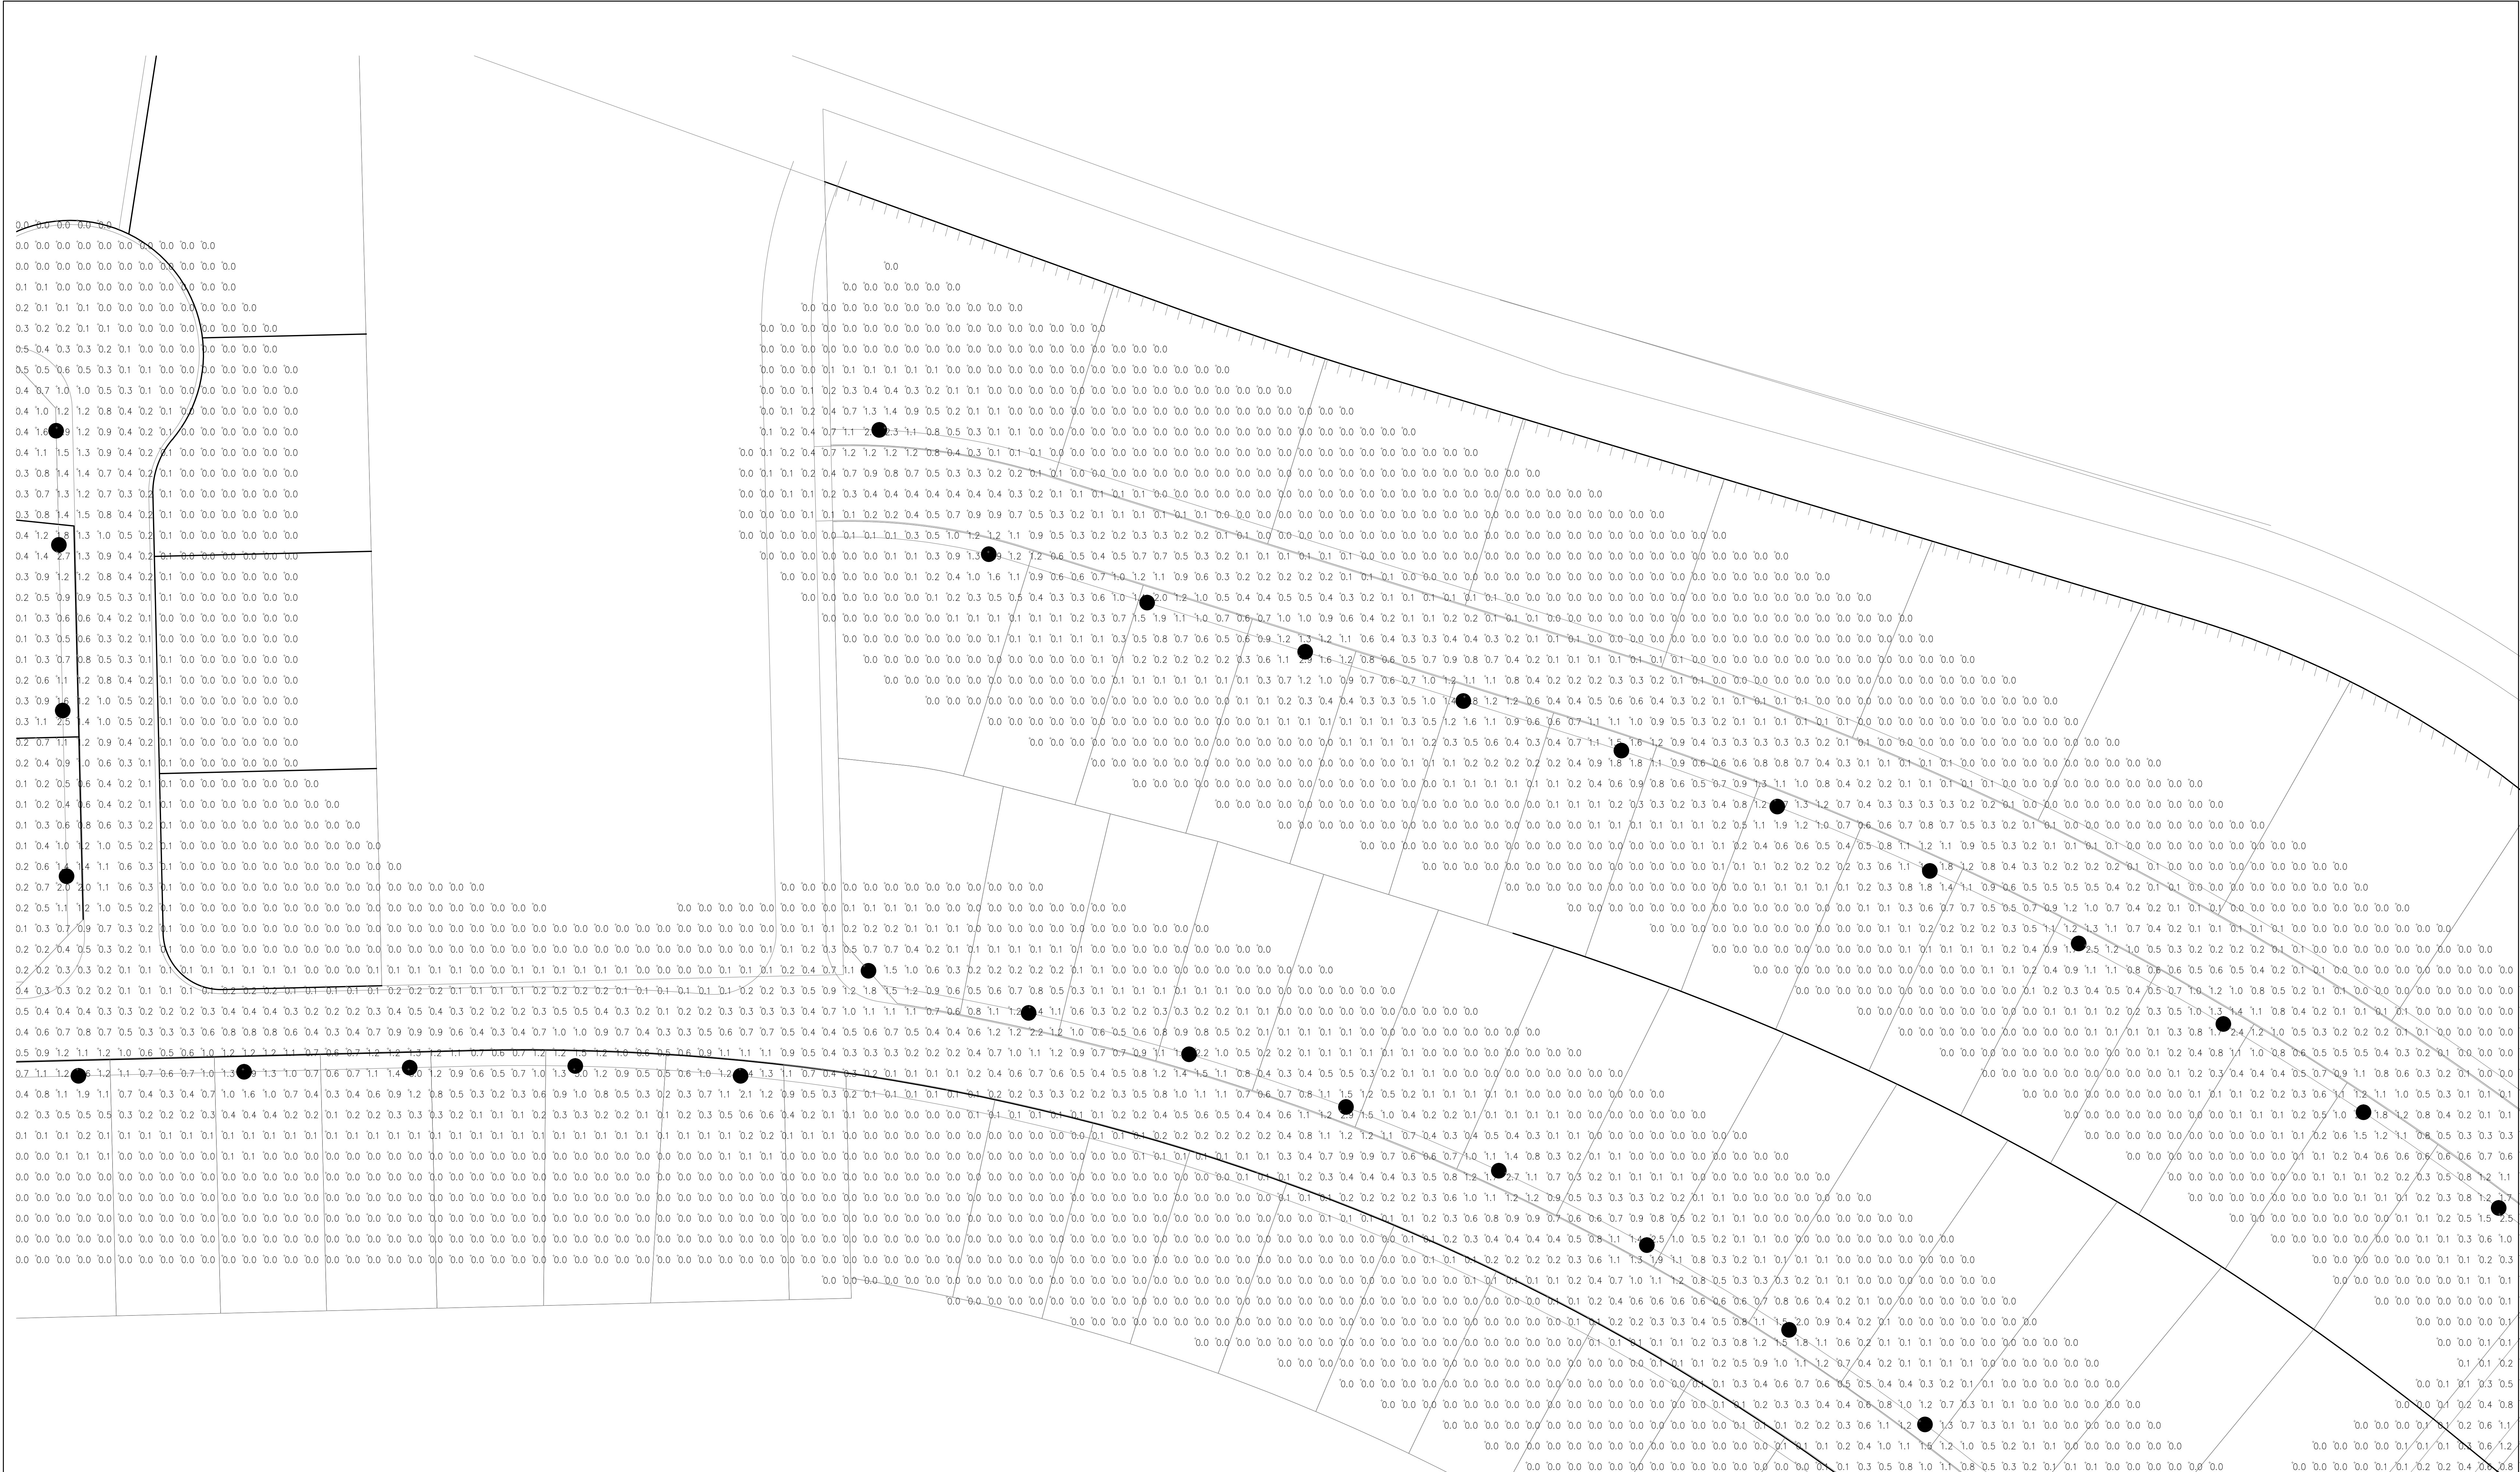

PARTIAL PHOTOMETRICS SHEET #7

SCALE: 1"=30'-0"




TURPIN & RATTAN
ENGINEERING, INC.
CONSULTING ENGINEERS
4719 PALM AVENUE
LA MESA, CA 91941-5221
619 / 486-6224 FAX 486-6233
E-MAIL: ENGINEER@TREISO.COM

TREI # 11348.01
6/19/02/14/15 5:30PM
01111154801ACADPHOT11348.01_SHT 6-13_Photometrics.dwg



**Wimmer
Yamada
and
Caughy**

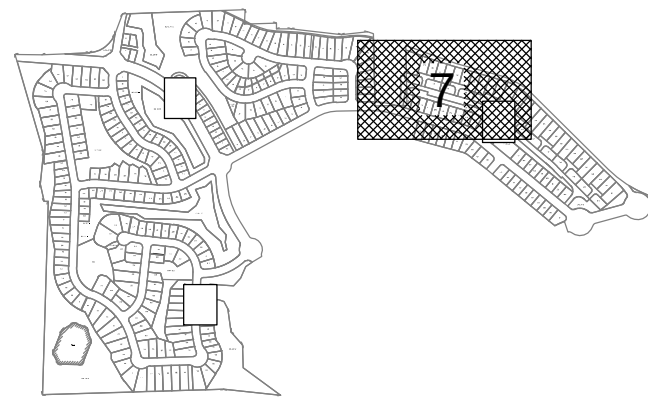


SHEET INDEX
NOT TO SCALE


COUNTY OF SAN DIEGO TM 5572- RPL1
IMPLEMENTING TM LANDSCAPE CONCEPT PLAN FOR:

LILAC HILL RANCH

PARTIAL PHOTOMETRICS SHEET #7

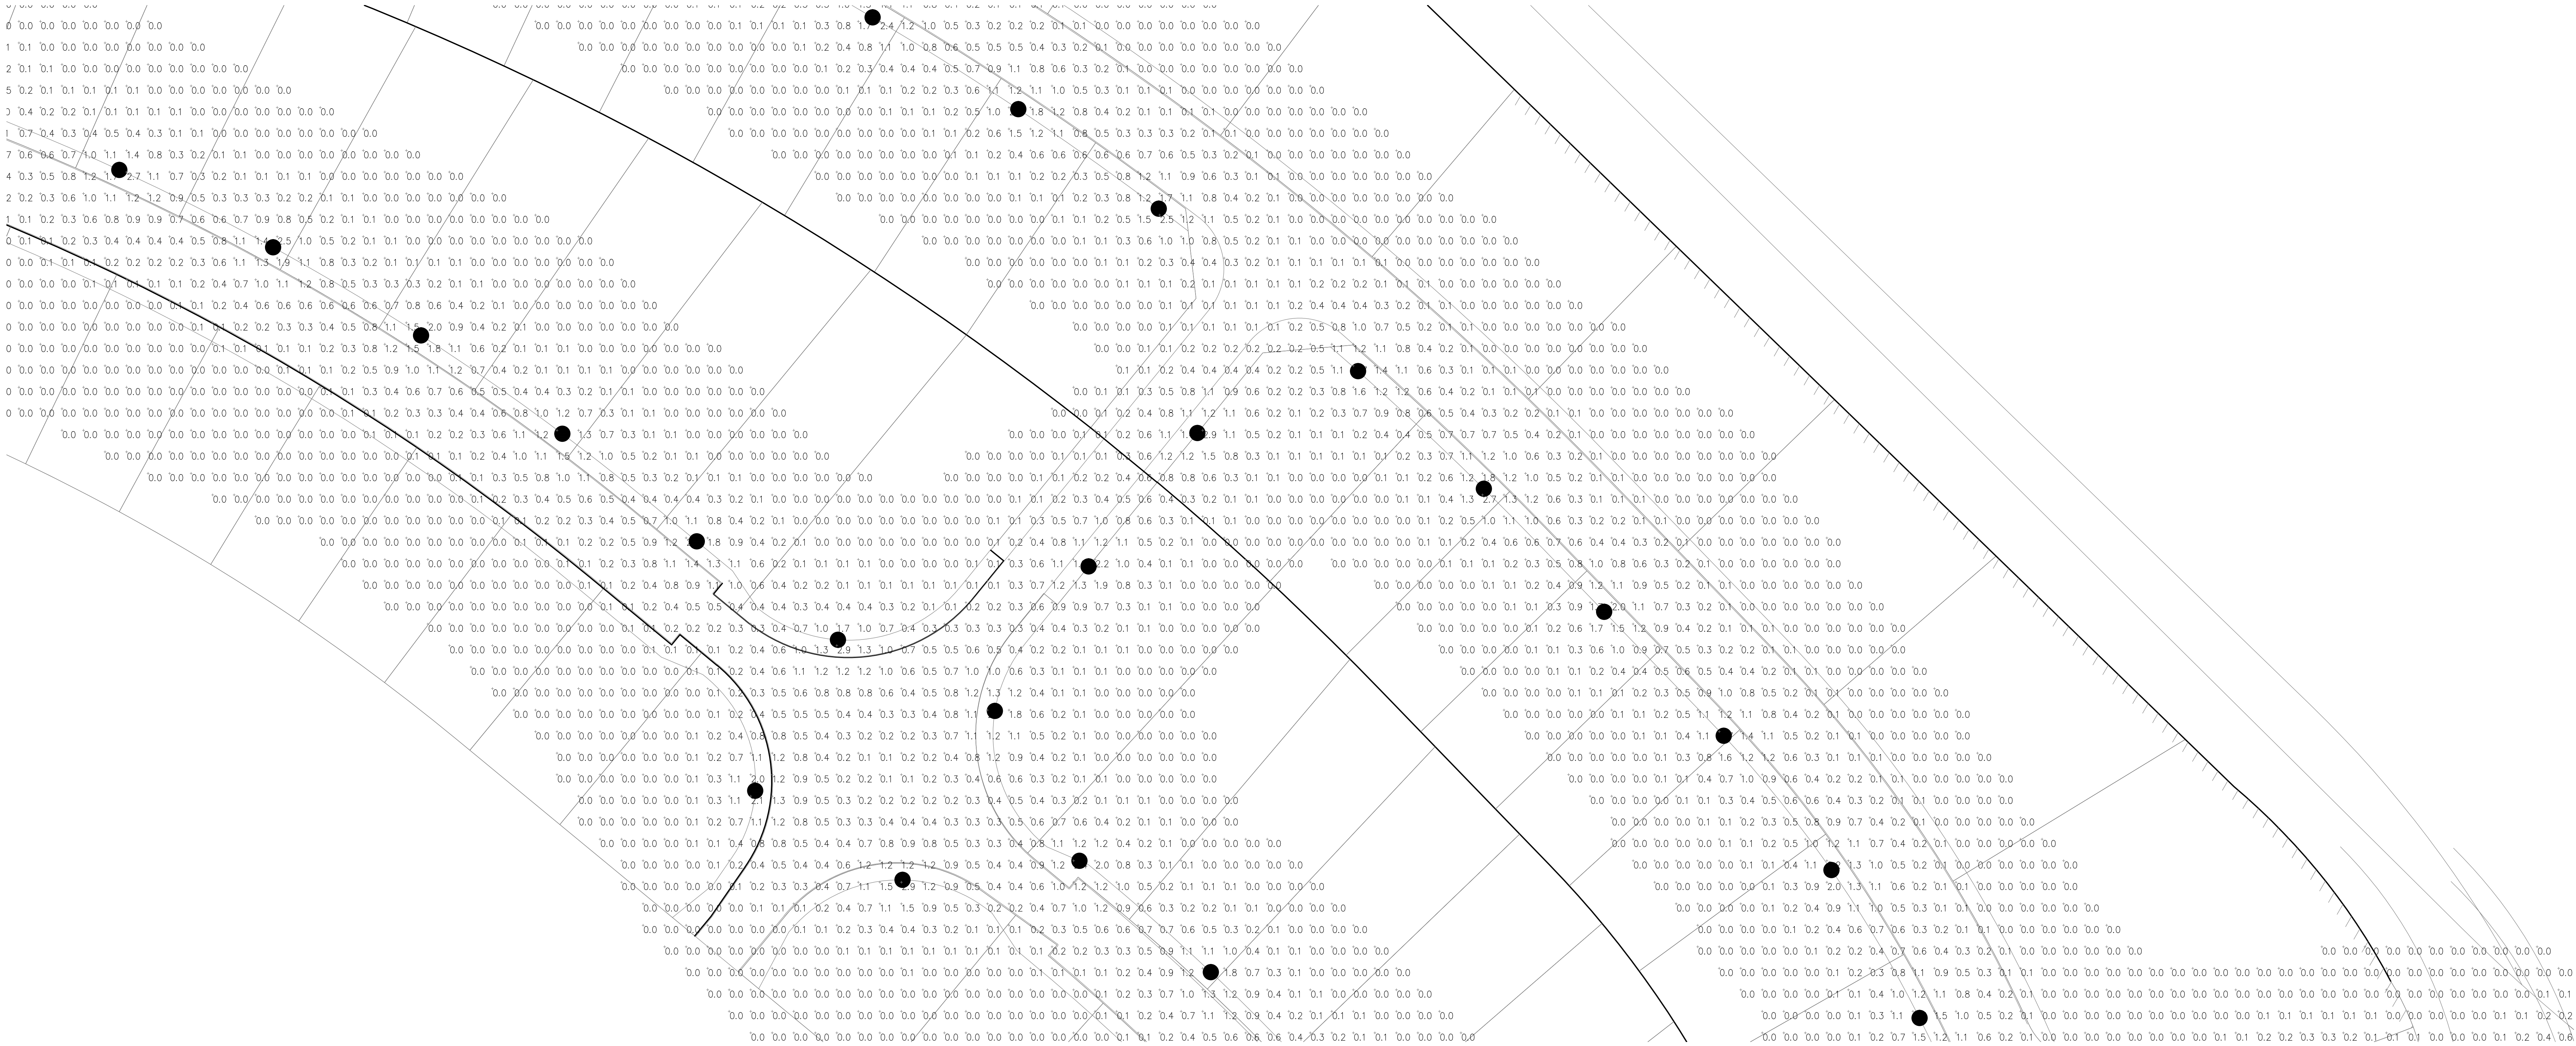

PARTIAL PHOTOMETRICS SHEET #8
SCALE: 1"=30'-0"

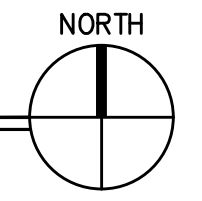


TURPIN & RATTAN
ENGINEERING, INC.
CONSULTING ENGINEERS
4719 PALM AVENUE
LA MESA, CA 91941-5221
619 / 486-1624 FAX 486-1623
E-MAIL: ENGINEER@TRFISD.COM

TREI # 11348.01
6/20/04 02:14/13 5:39PM
01111154801ACADPREU11348.01_SHT 0-13_Photometrics.dwg



**Wimmer
Yamada
and
Caughy**

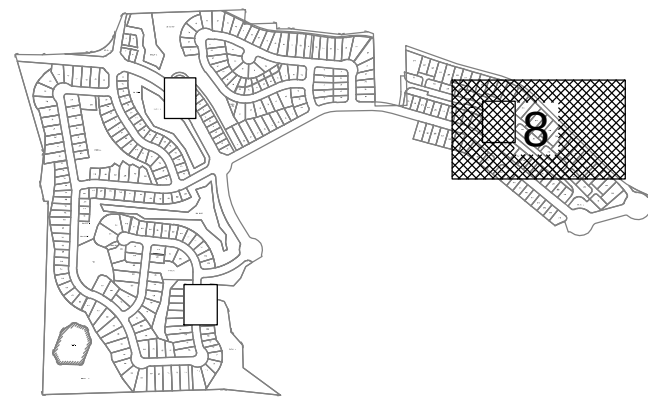

COUNTY OF SAN DIEGO TM 5572- RPL1
IMPLEMENTING TM LANDSCAPE CONCEPT PLAN FOR:

LILAC HILL RANCH

PARTIAL PHOTOMETRICS SHEET #8

SHEET NO. 13 OF 14

