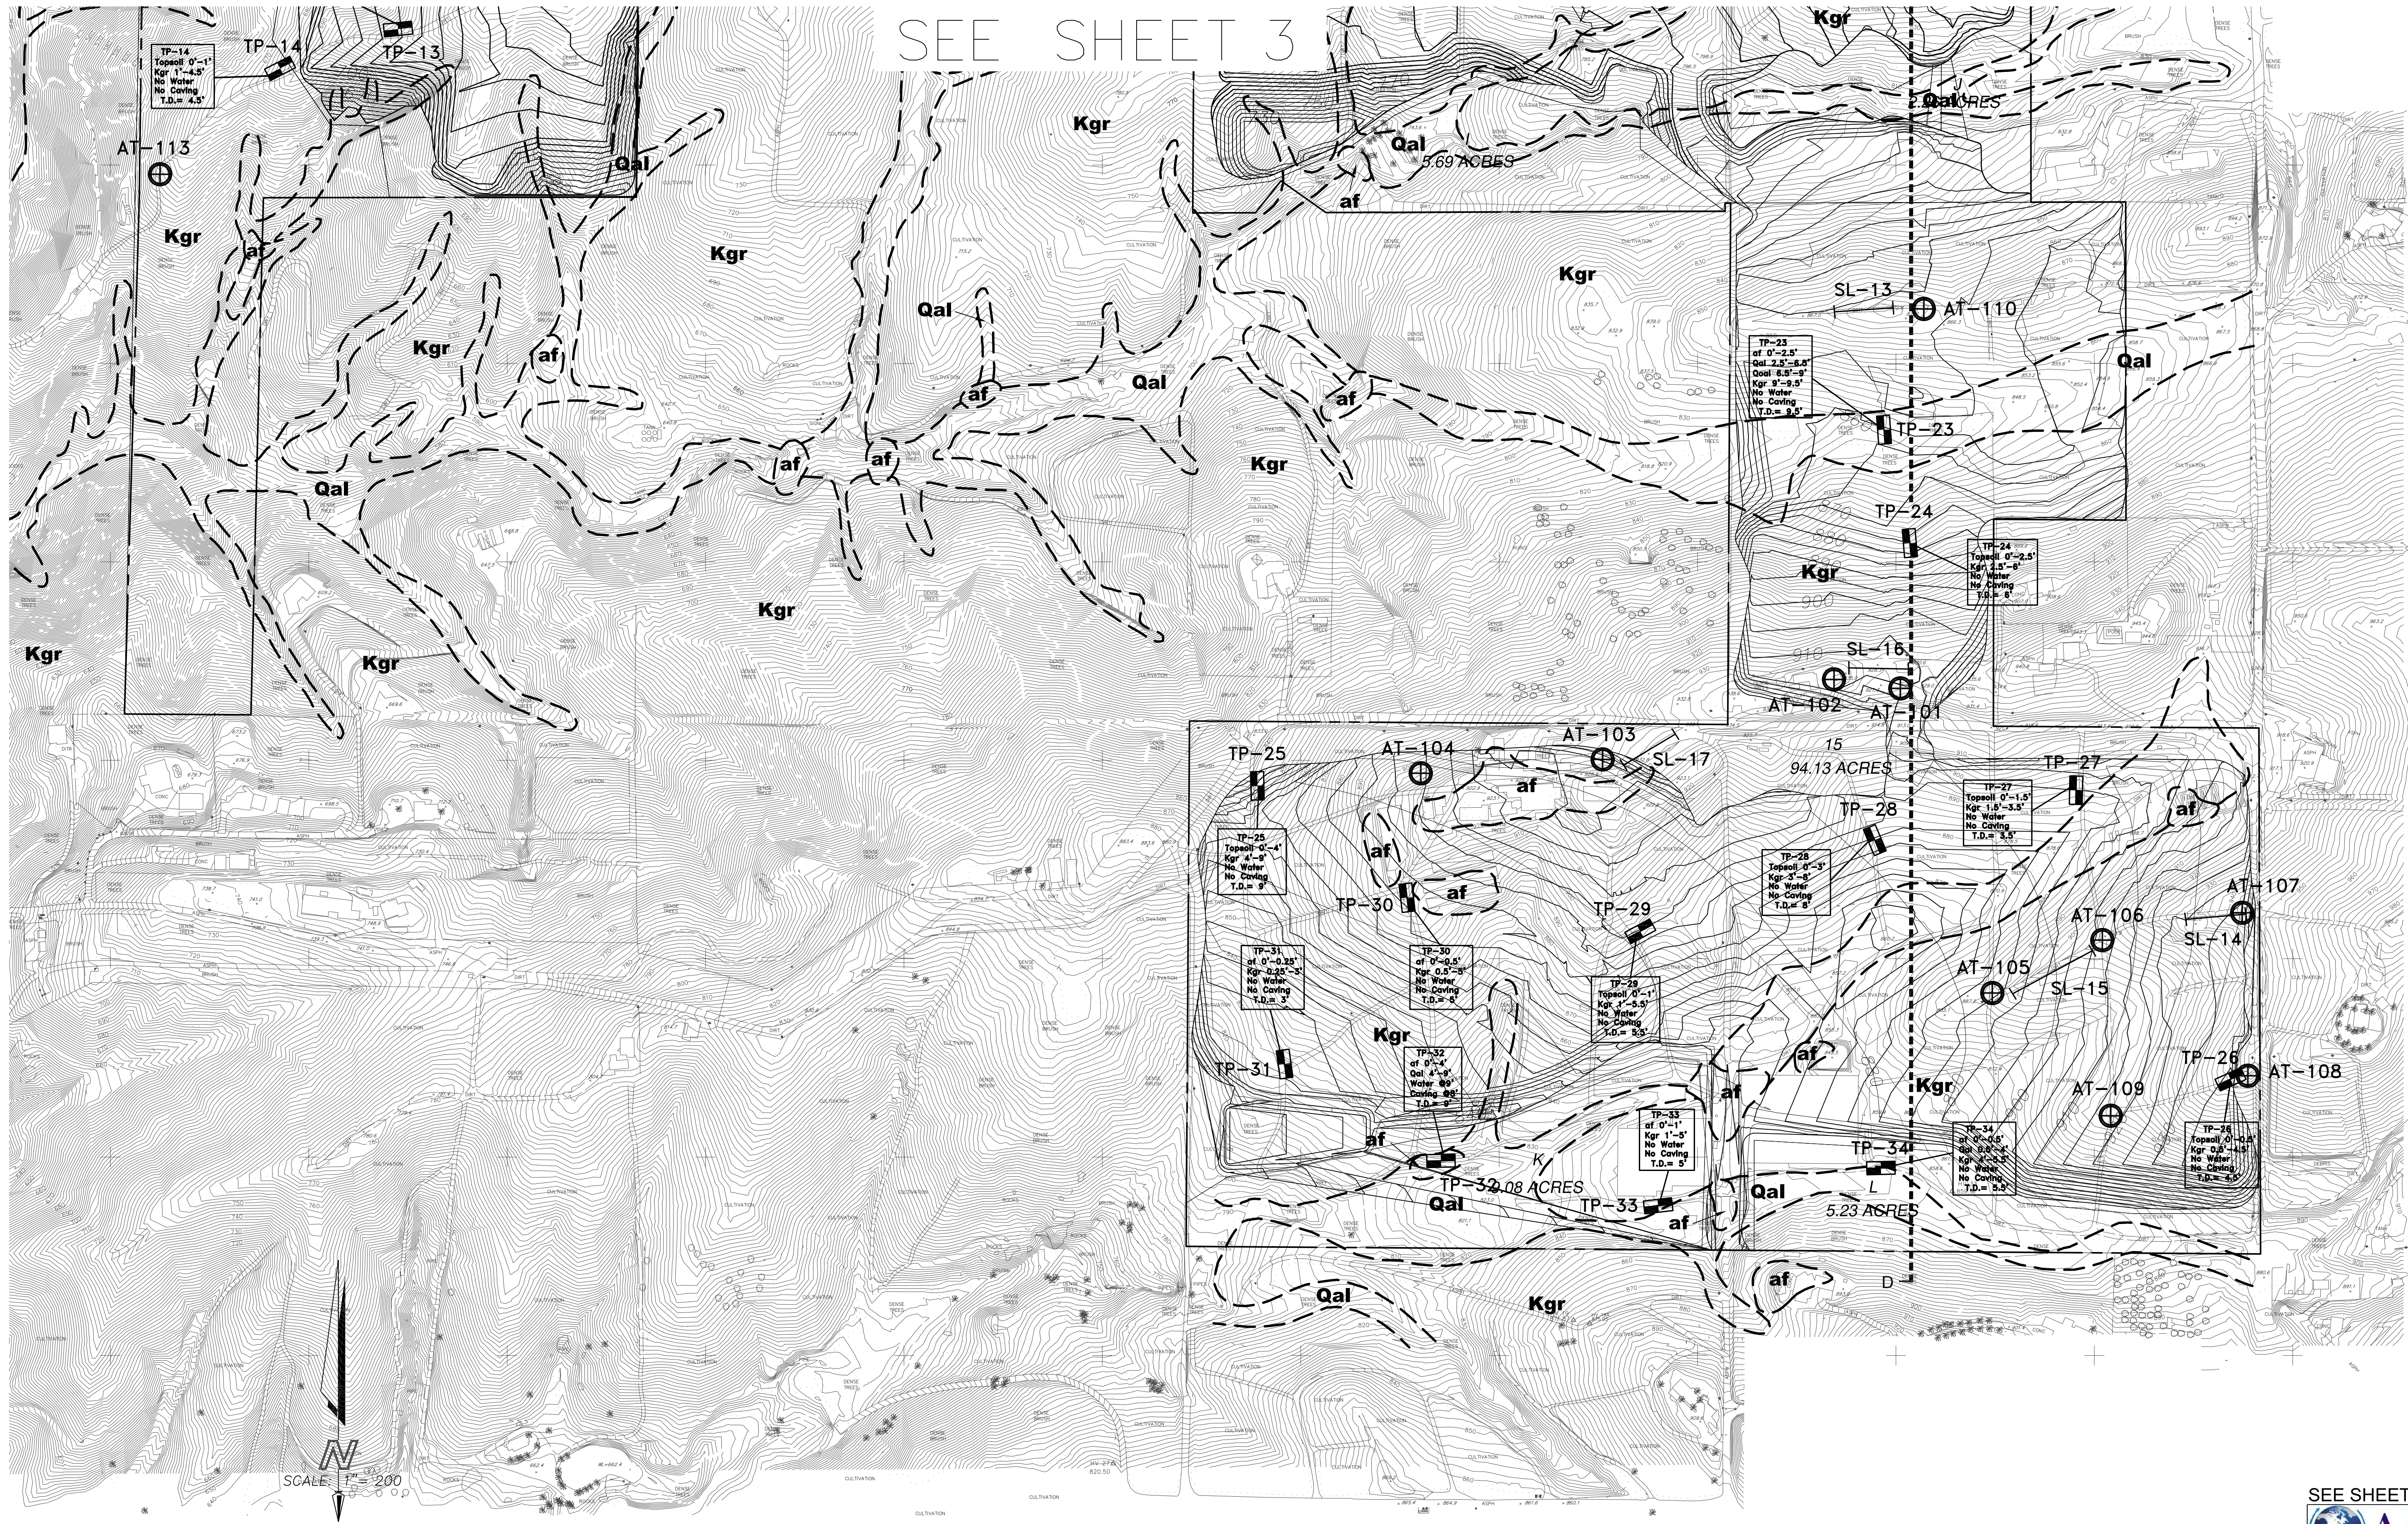


SEE SHEET 1 FOR LEGEND SHEET 3


AGS ADVANCED GEOTECHNICAL SOLUTIONS, INC.
25109 Jefferson Ave, Suite 220
Mammoth, California 92562
Telephone: (619) 708-1649 Fax: (714) 409-3287

Project# P/W 1102-01	Date: APRIL 2, 2012
-------------------------	------------------------

COUNTY OF SAN DIEGO
TENTATIVE MAP
LILAC HILLS RANCH
MASTER TENTATIVE MAP


PROFILE: SECTION A-A

STATION

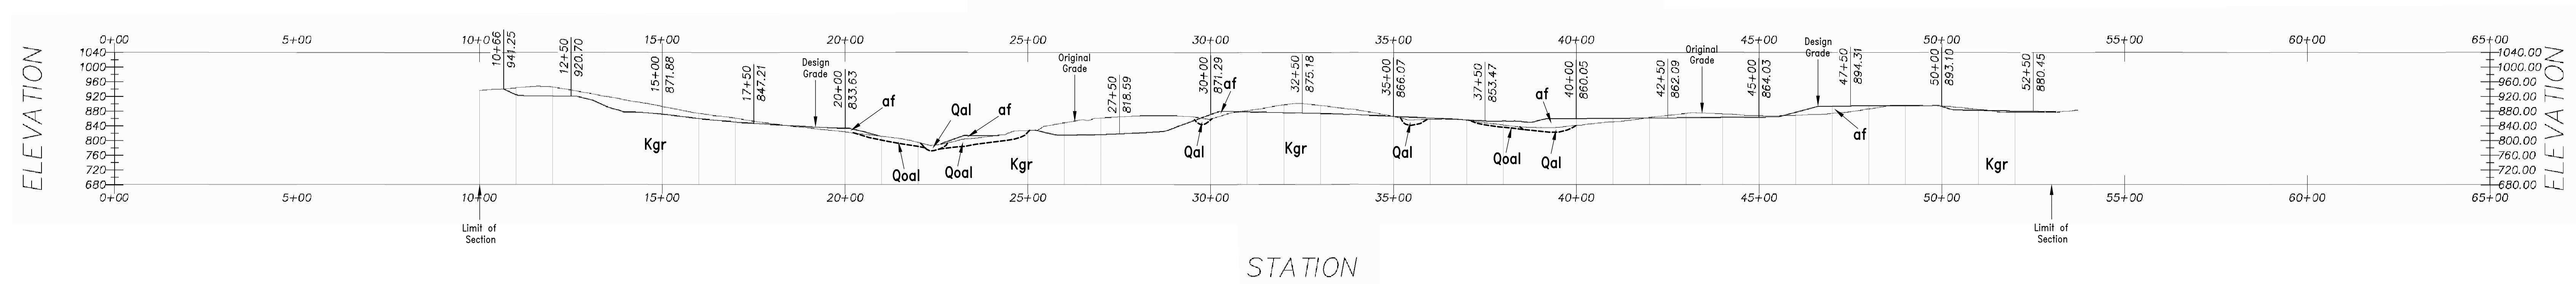


PROFILE: SECTION B-B

STATION

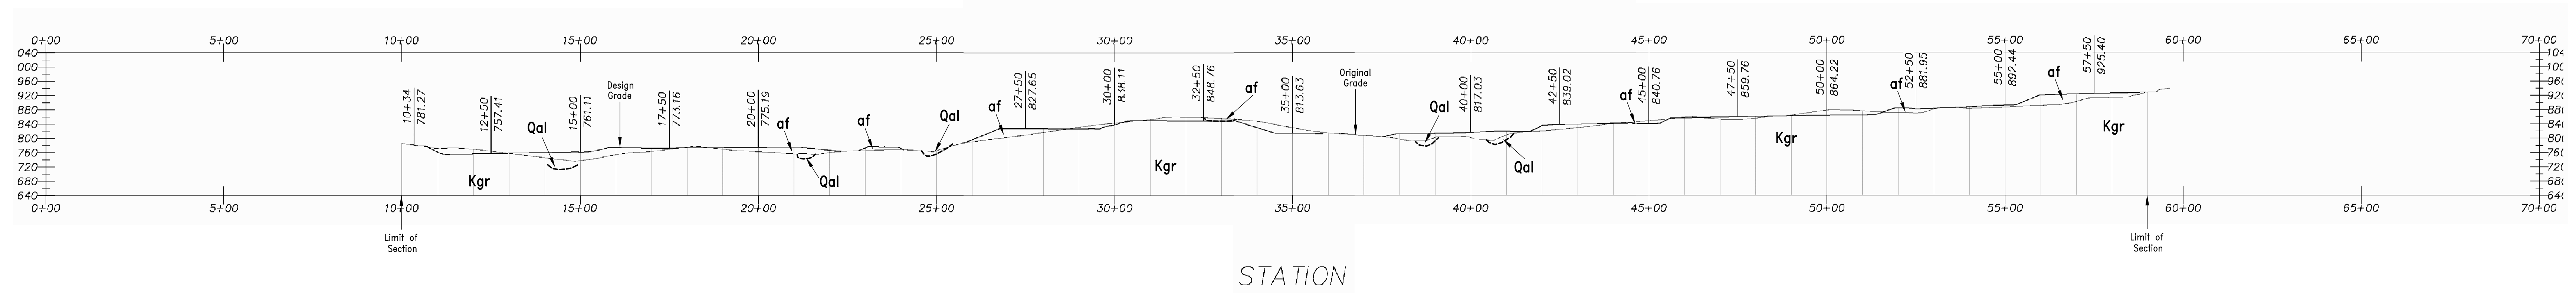

PROFILE: SECTION C-C

STATION

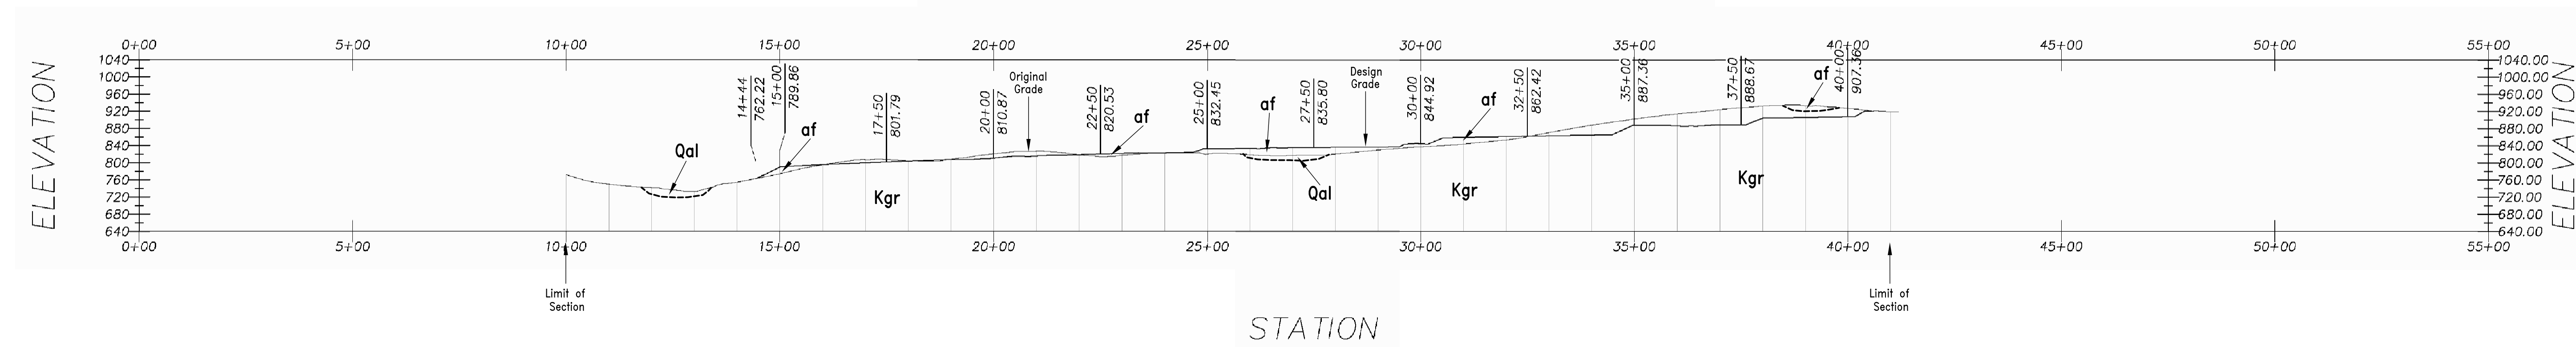

CROSS-SECTIONS A-A', B-B', C-C'

SCALE: 1"=200'

SHEET 4