


COUNTY OF SAN DIEGO TRACT 5572-RPL4

IMPLEMENTING TM PARK CONCEPT PLANS FOR: LILAC HILLS RANCH


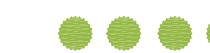

VICINITY MAP

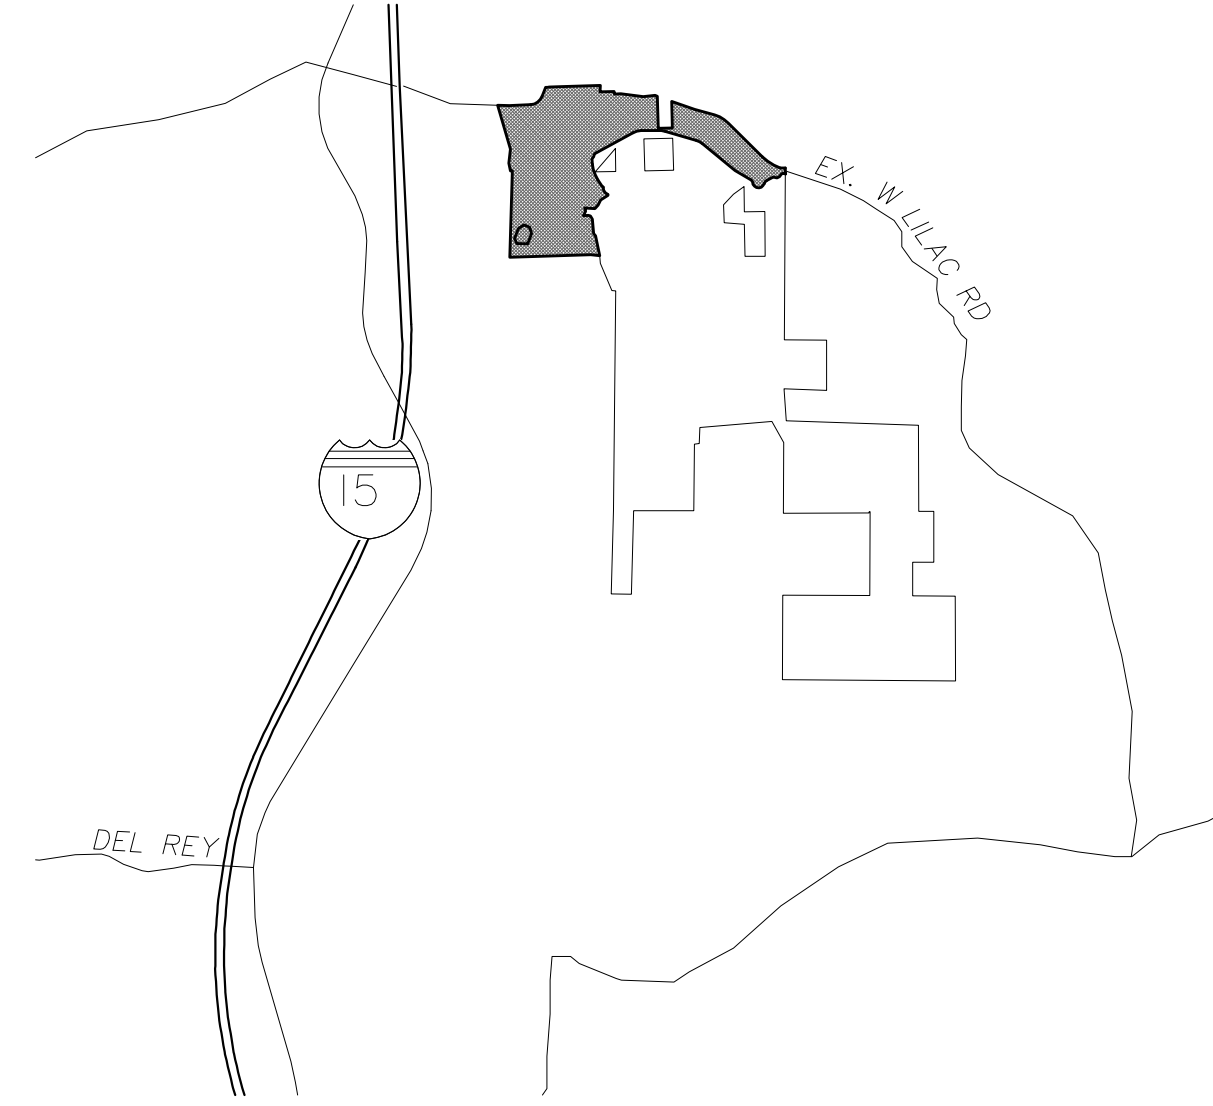


PARK CONCEPT SHEET INDEX


SHEETS	PLANS
1	PARK CONCEPT TITLE SHEET
2-4	PARK CONCEPT PLANS

TRAIL CONCEPT LEGEND

-  TYPE 'D' MULTI-USE TRAIL
-  RANCH MULTI-USE TRAIL
-  FEEDER TRAIL

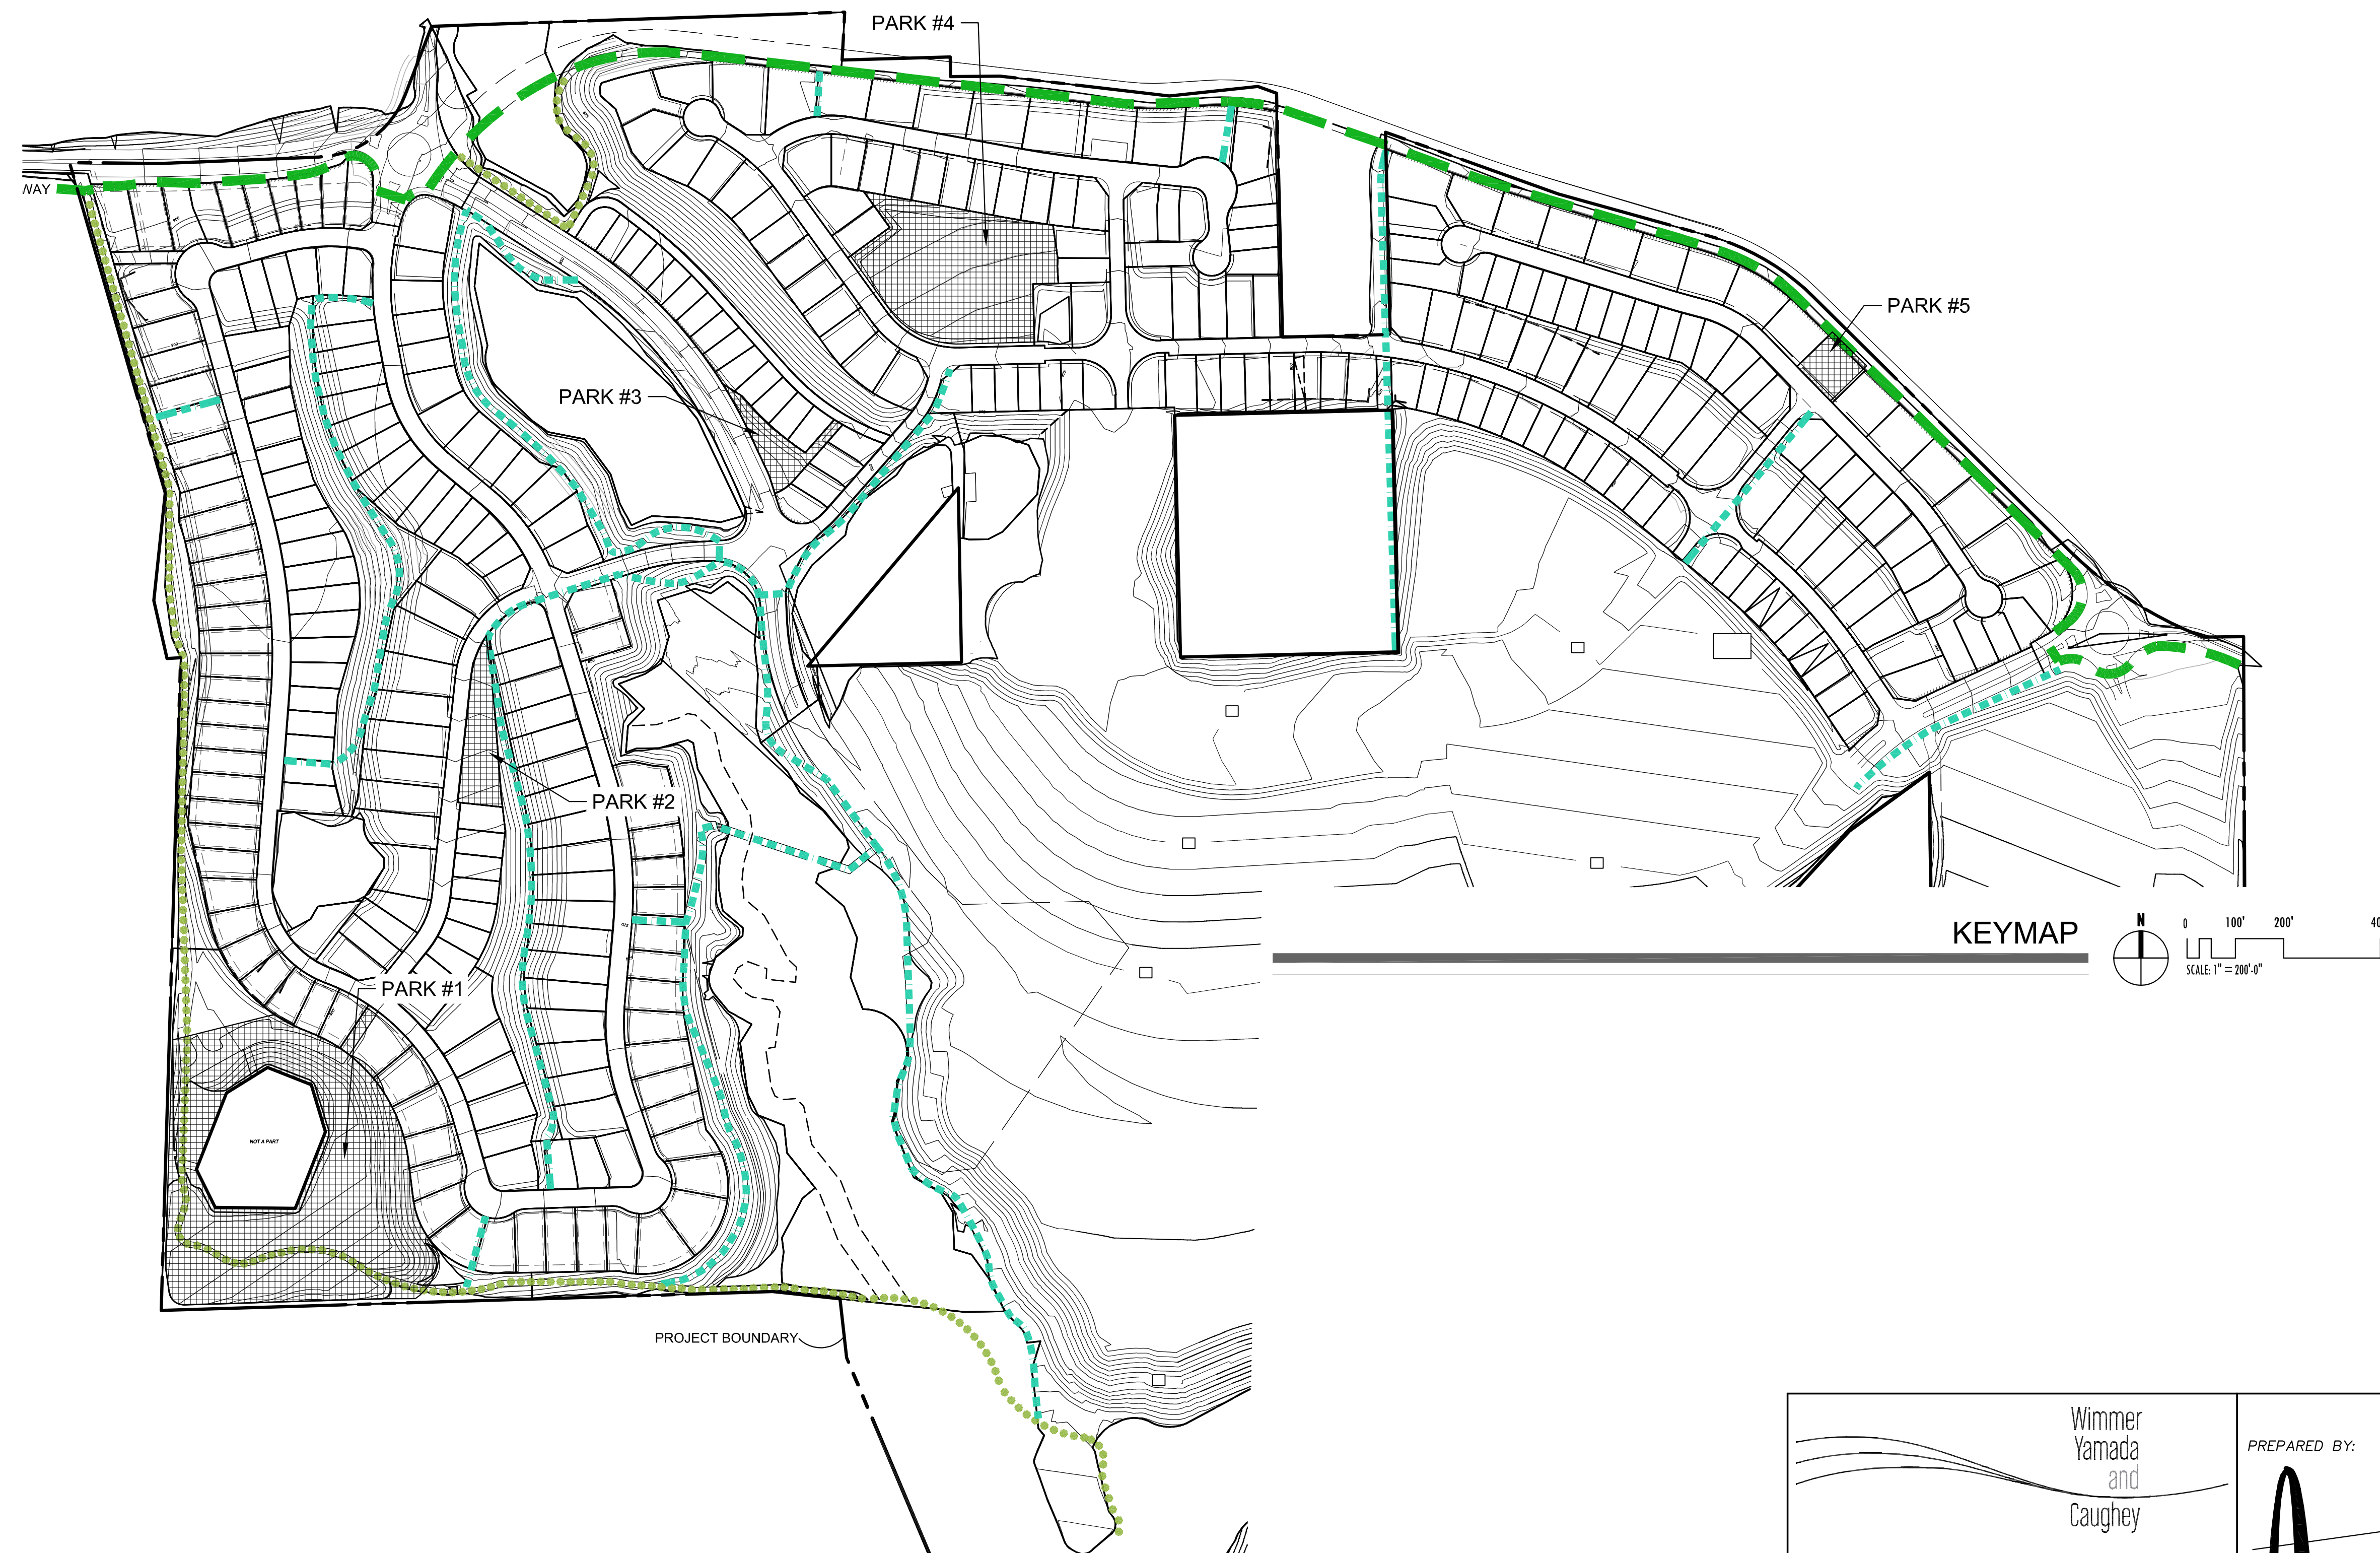

KEYMAP

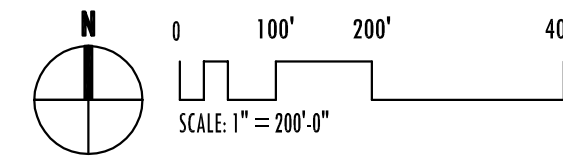

Wimmer
Yamada
and
Caughey


Landscape Architecture | Environmental Planning
3067 Fifth Avenue, San Diego, California 92103, 840
T 619.232.4004 F 619.232.0640 www.wyac.com # 12-009.000

PREPARED BY:


LANDMARK
Planning | Engineering | Surveying
9555 Carmel Mountain Avenue, Suite 200
San Diego, CA 92121, (858) 587-8070

COUNTY OF SAN DIEGO TM 5572-RPL4
IMPLEMENTING TM PARK CONCEPT PLAN
LILAC HILLS RANCH
PARK CONCEPT TITLE SHEET

SHEET NO. 1 OF 4

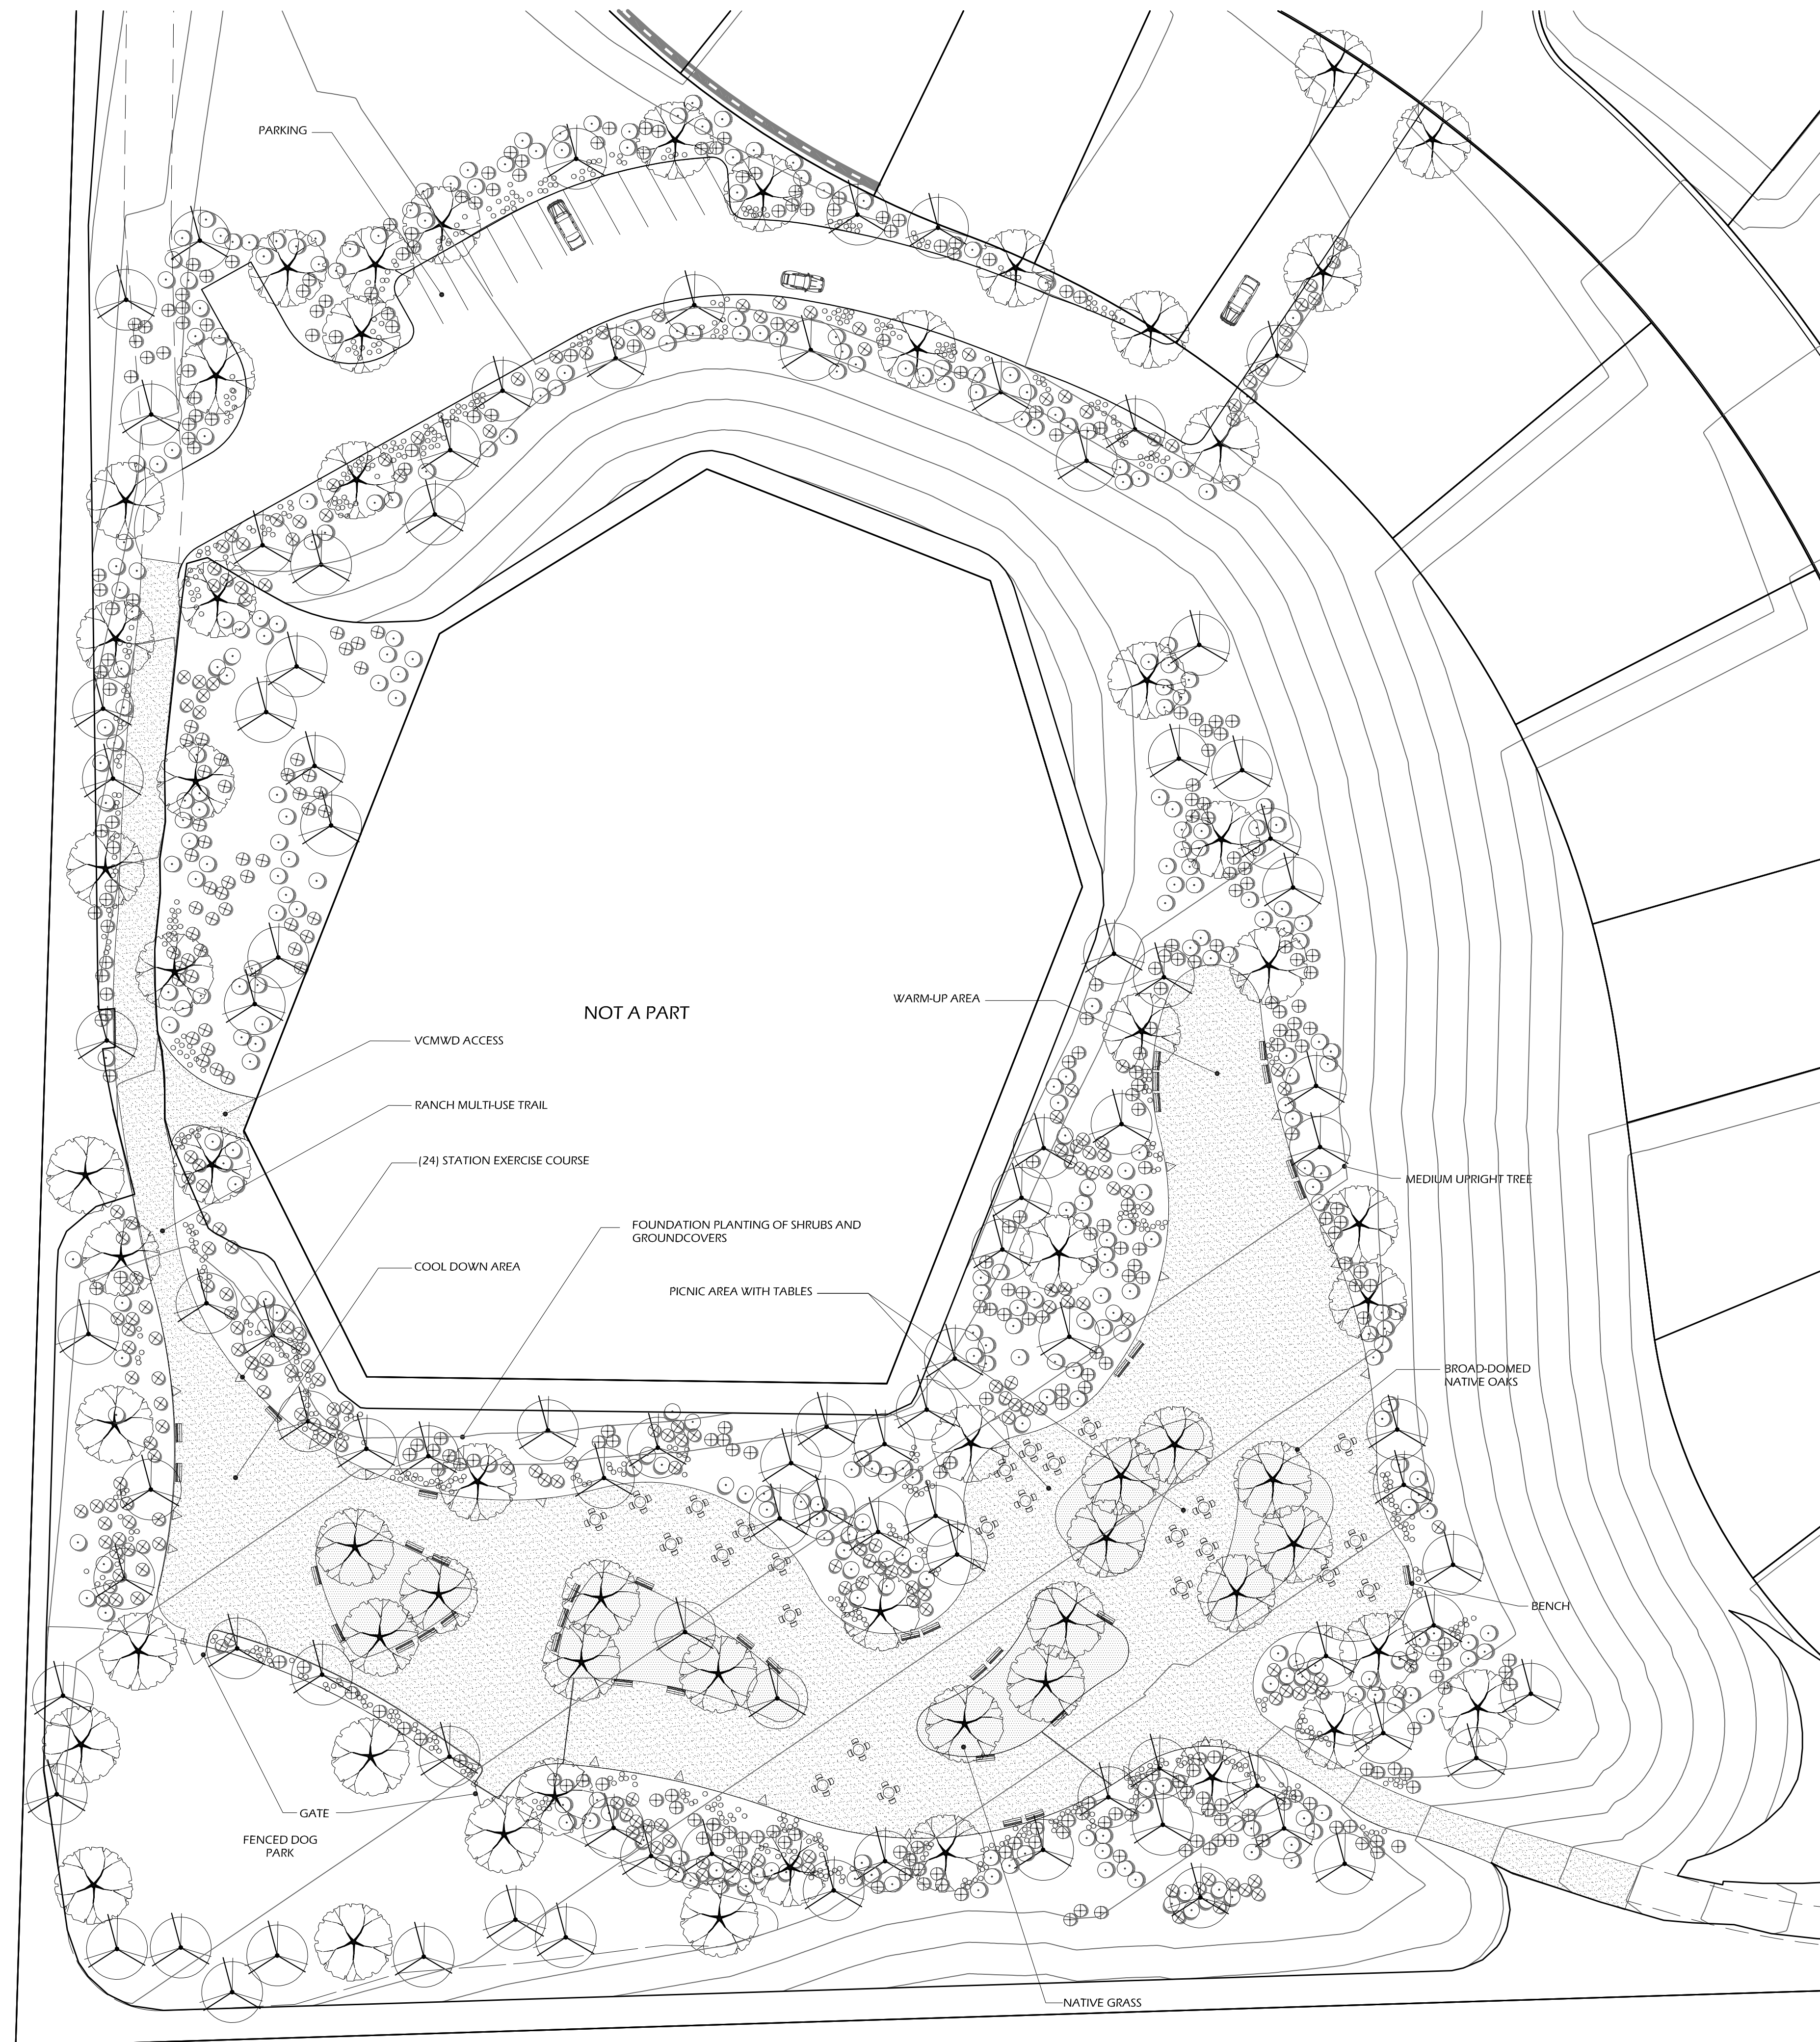


PARK P1 - Fitness Center Park

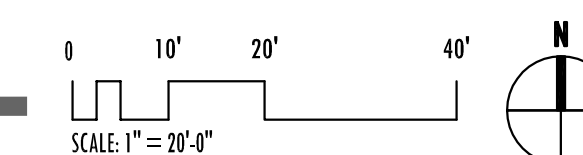

Wimmer
Yamada
and
Caughy

Landscape Architecture | Environmental Planning
3067 Fifth Avenue, San Diego, California 92103, 840
T 619-232-4004 F 619-232-0640 www.wyac.com #12-009.000

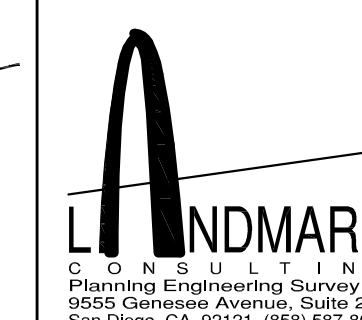


COUNTY OF SAN DIEGO TM 5572-RPL4
IMPLEMENTING TM LANDSCAPE CONCEPT PLAN FOR:


LILAC HILL RANCH

PARK CONCEPT


SHEET NO. 2 OF 4

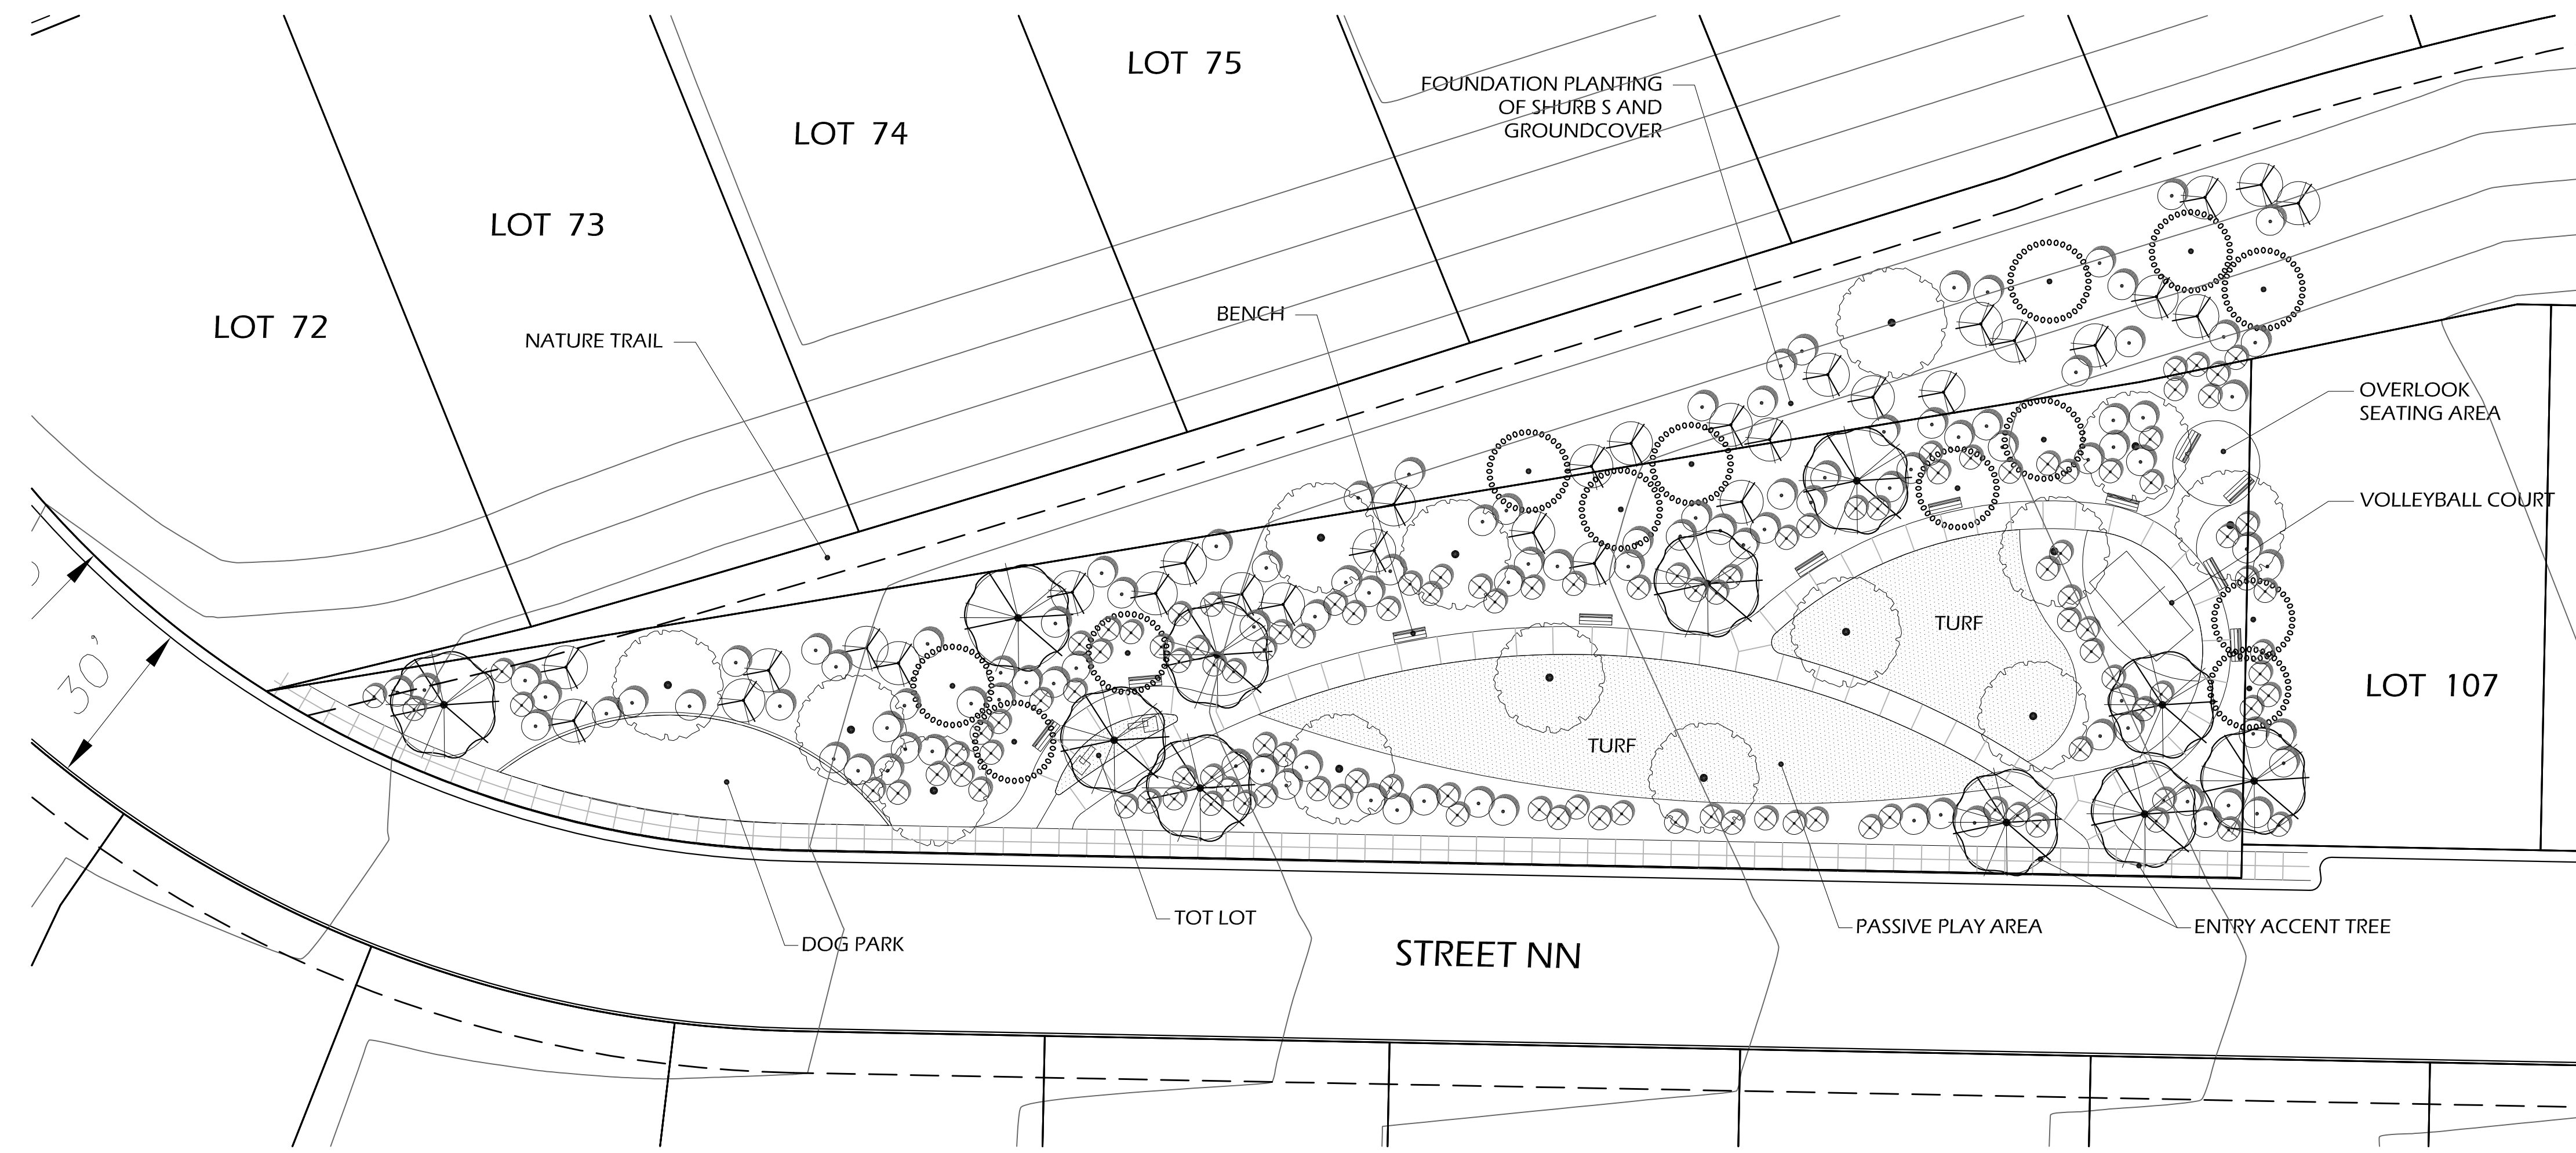



PARK P2 - Sports Park

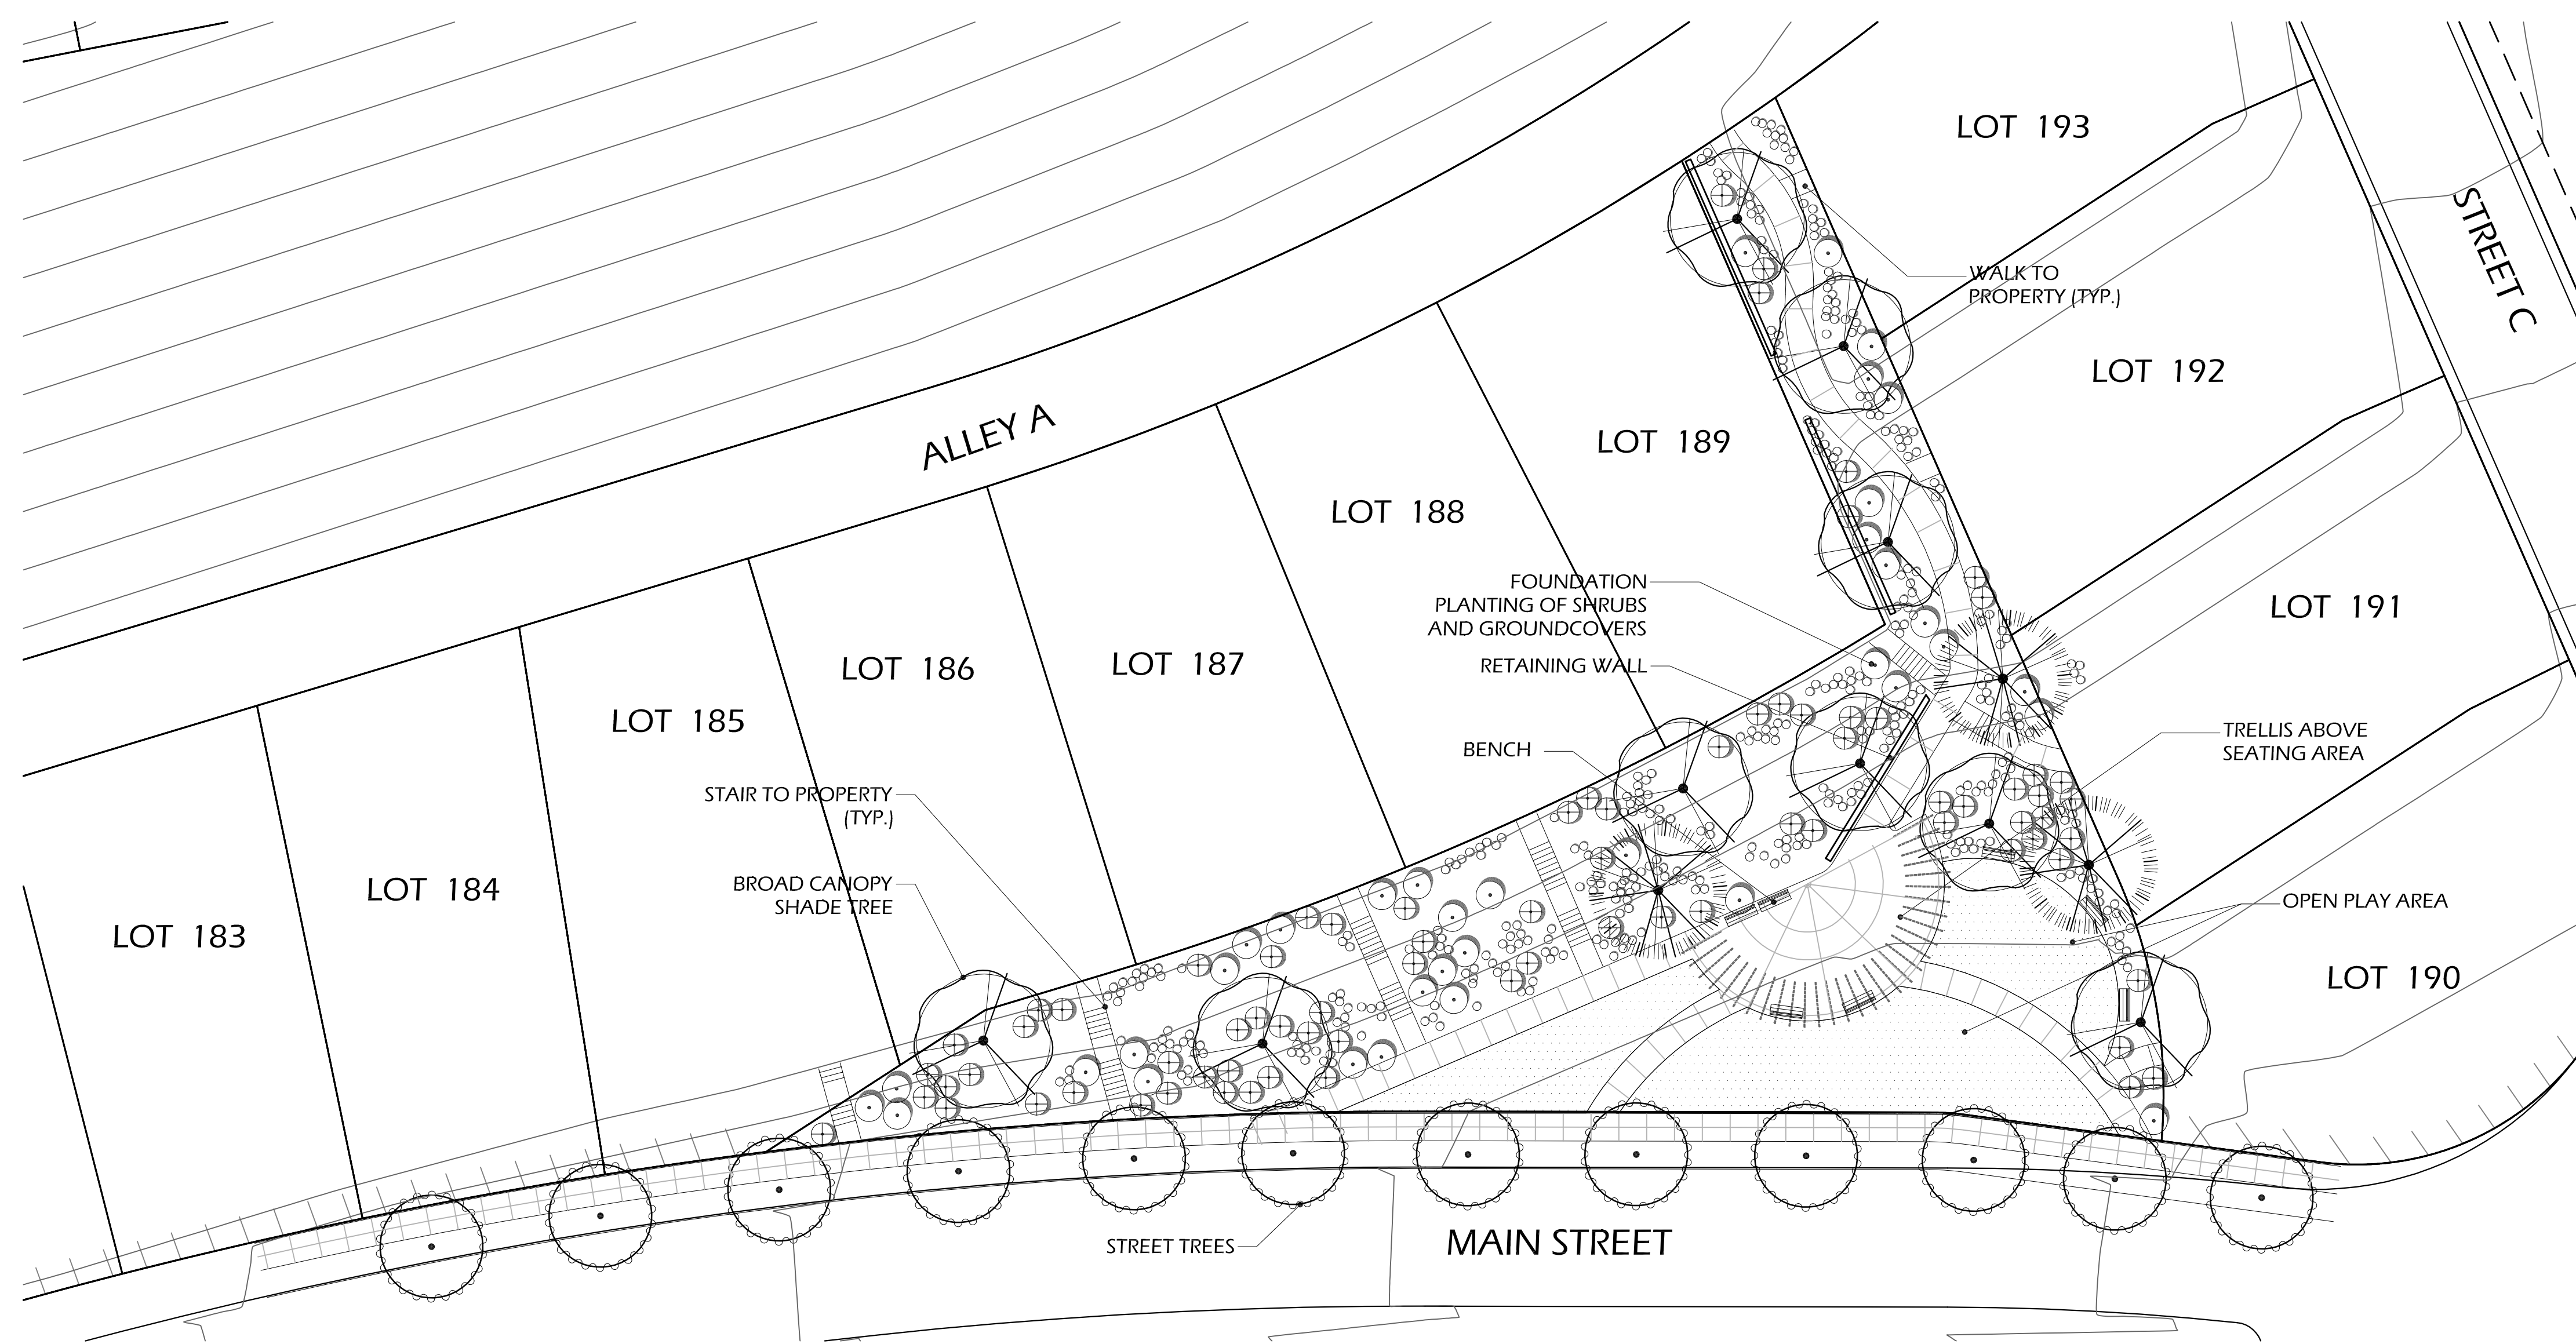

PARK P3 - Garden Park

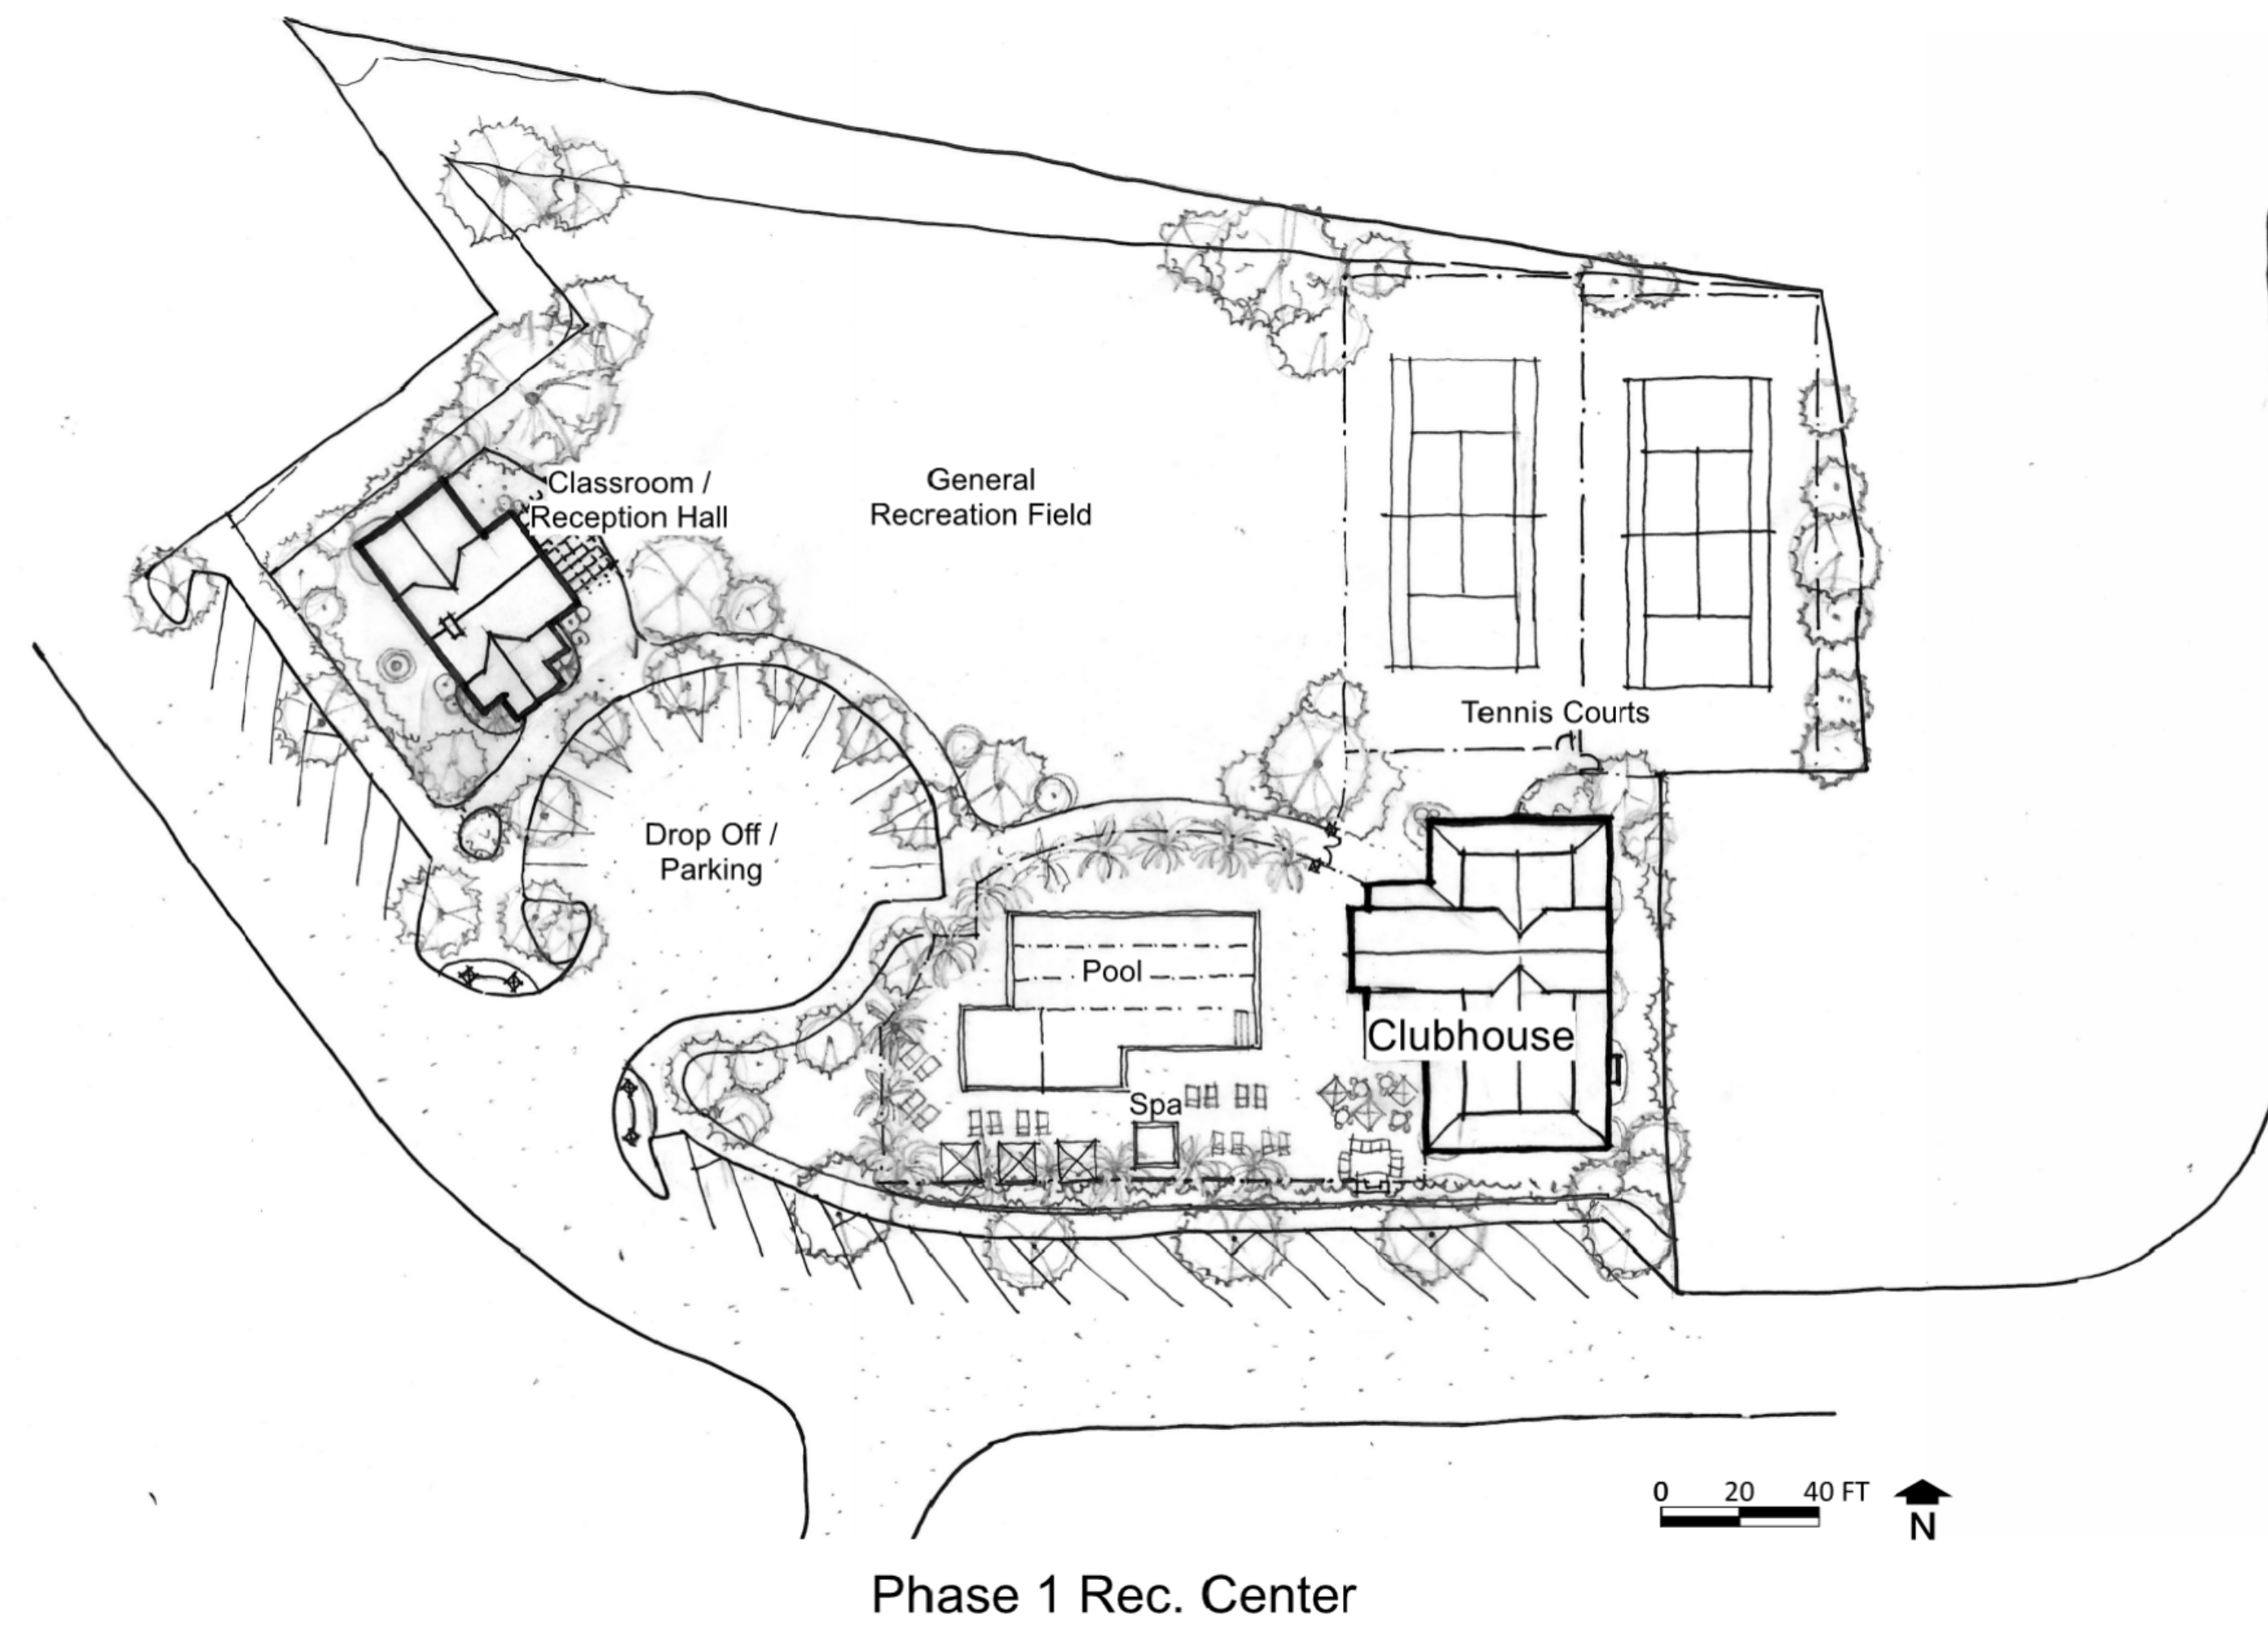

Park P4 - Community Park

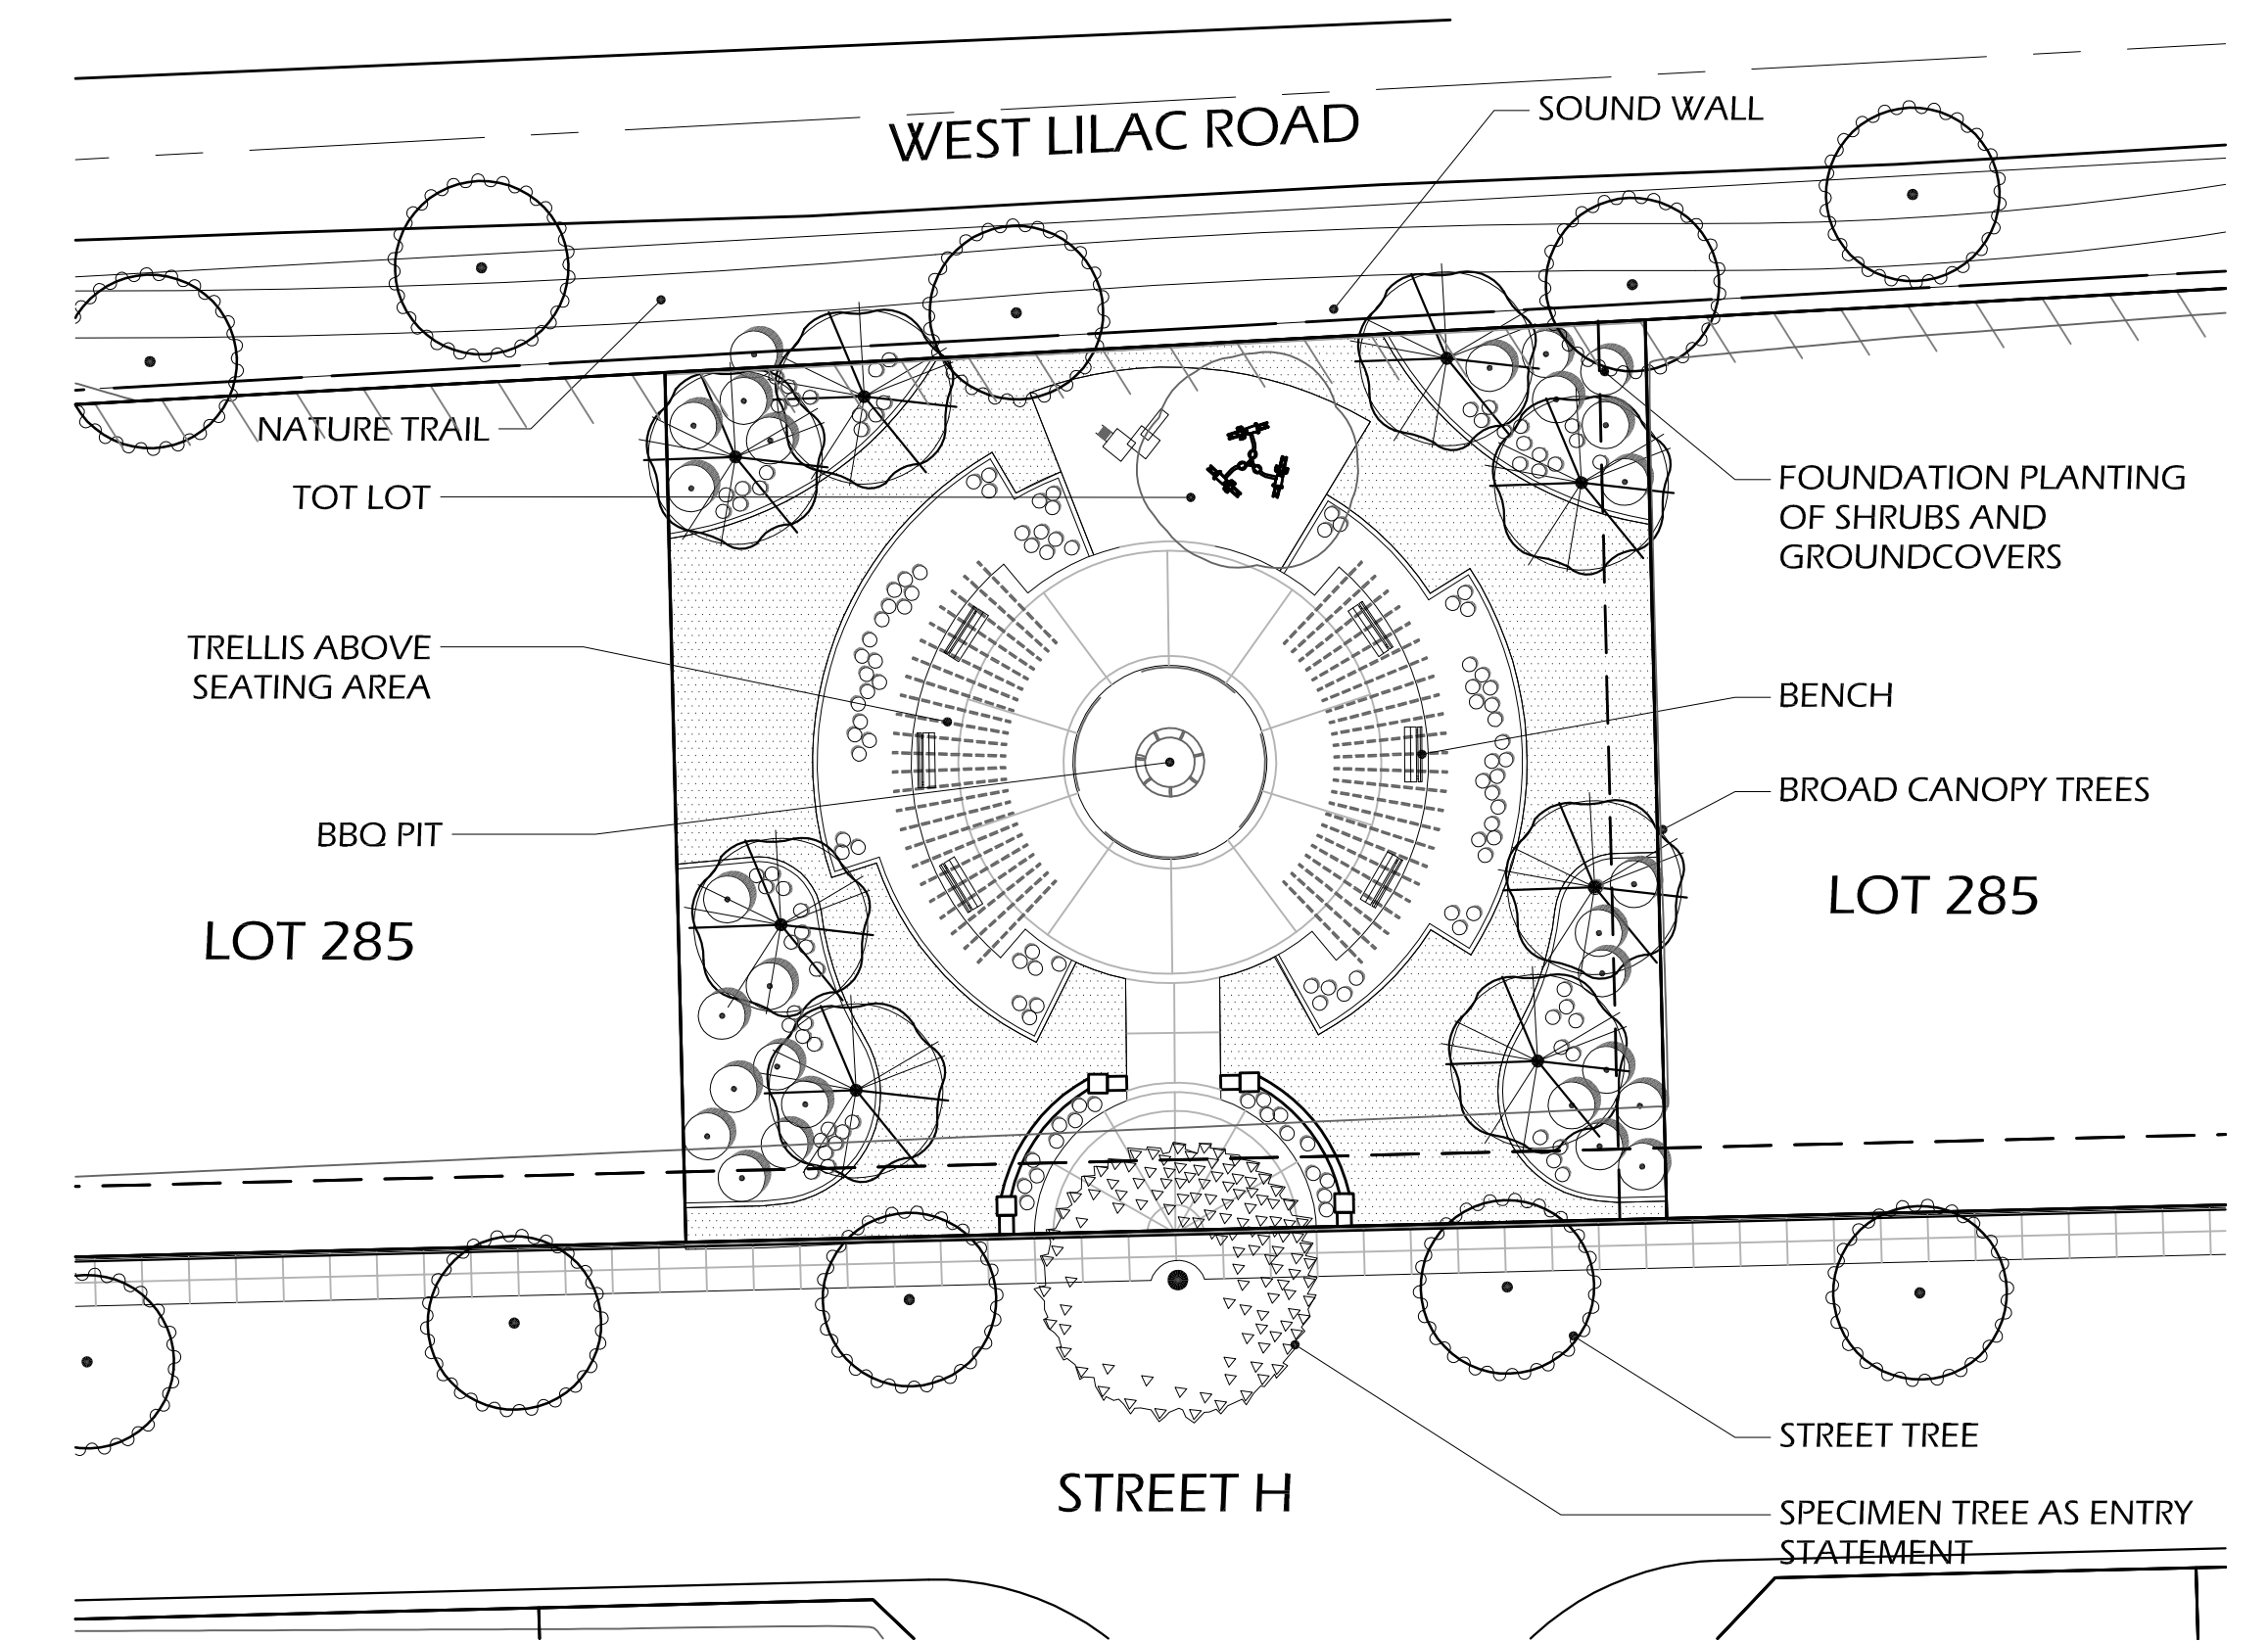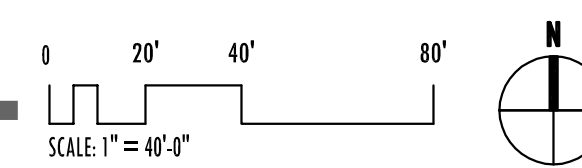

PARK P5 - NEIGHBORHOOD PARK

