
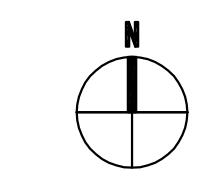
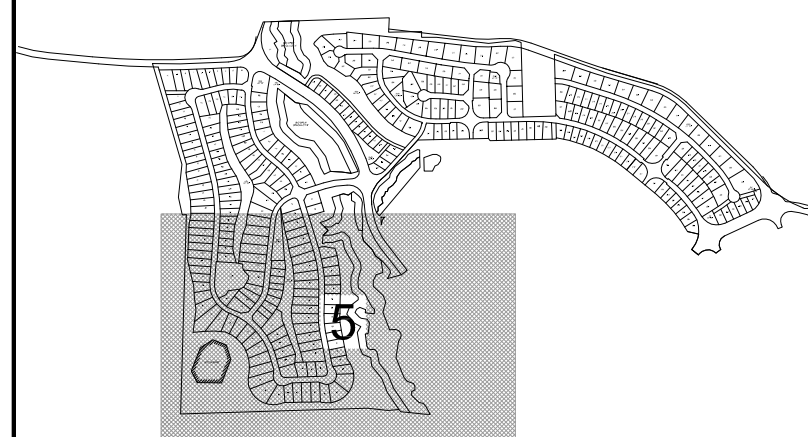
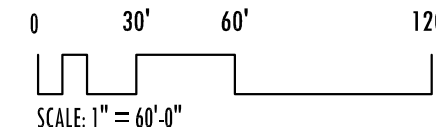


MATCHLINE, SEE SHEET 4

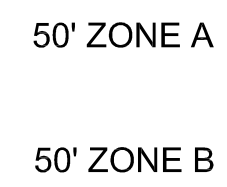

SHEET INDEX
NOT TO SCALE

COUNTY OF SAN DIEGO TM 5572-RPL5
IMPLEMENTING TM LANDSCAPE CONCEPT PLAN FOR:


LILAC HILL RANCH

LANDSCAPE CONCEPT PLAN

SHEET NO. 5 OF 10

12-009.000


8.16.15

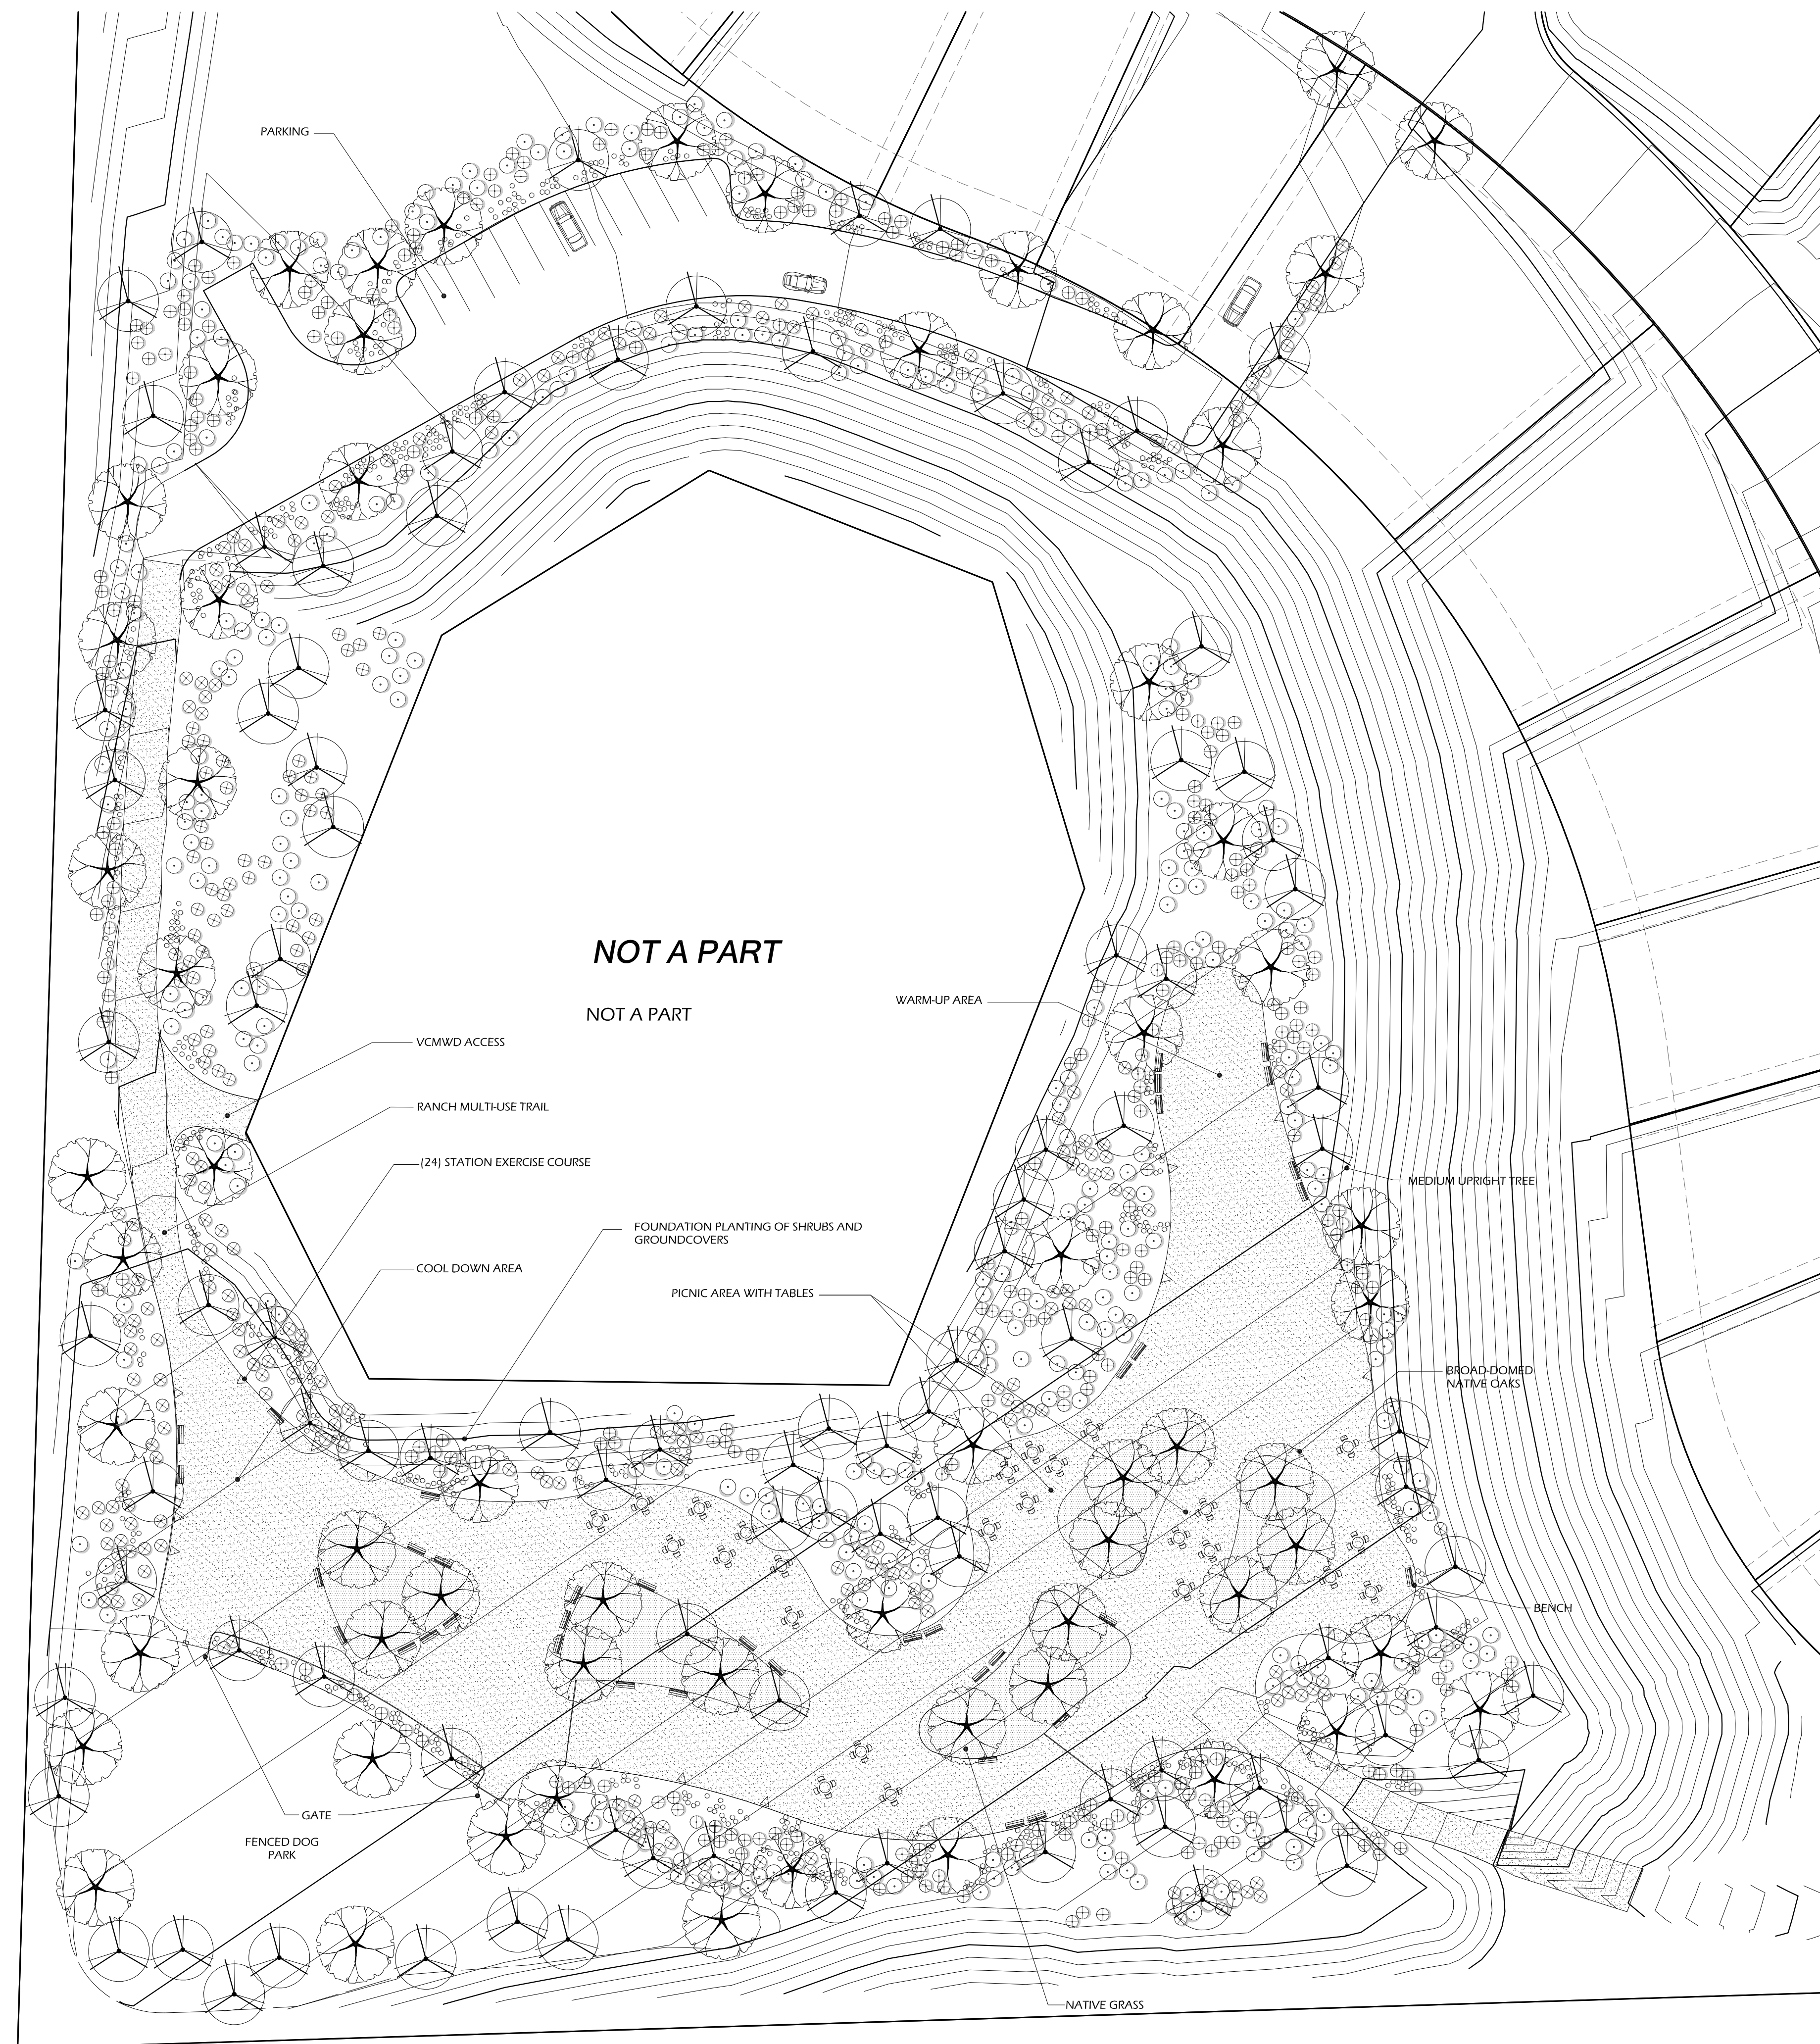

PARK P1 - Fitness Center Park




PARK CONCEPTS

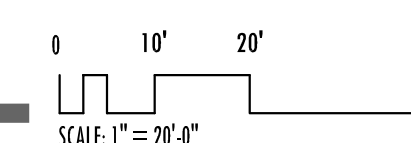

Wimmer
Yamada
and
Caughey

Landscape Architecture | Environmental Planning
3067 Fifth Avenue, San Diego, California 92103, 9840
T 619.232.4004 F 619.232.0640 www.wyac.com # 12-009.000

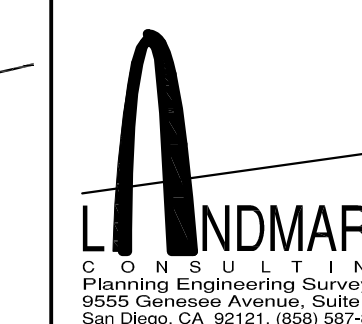


COUNTY OF SAN DIEGO TM 5572-RPL5
IMPLEMENTING TM LANDSCAPE CONCEPT PLAN FOR:


LILAC HILL RANCH

LANDSCAPE PARKS CONCEPT

SHEET NO. 6 OF 10

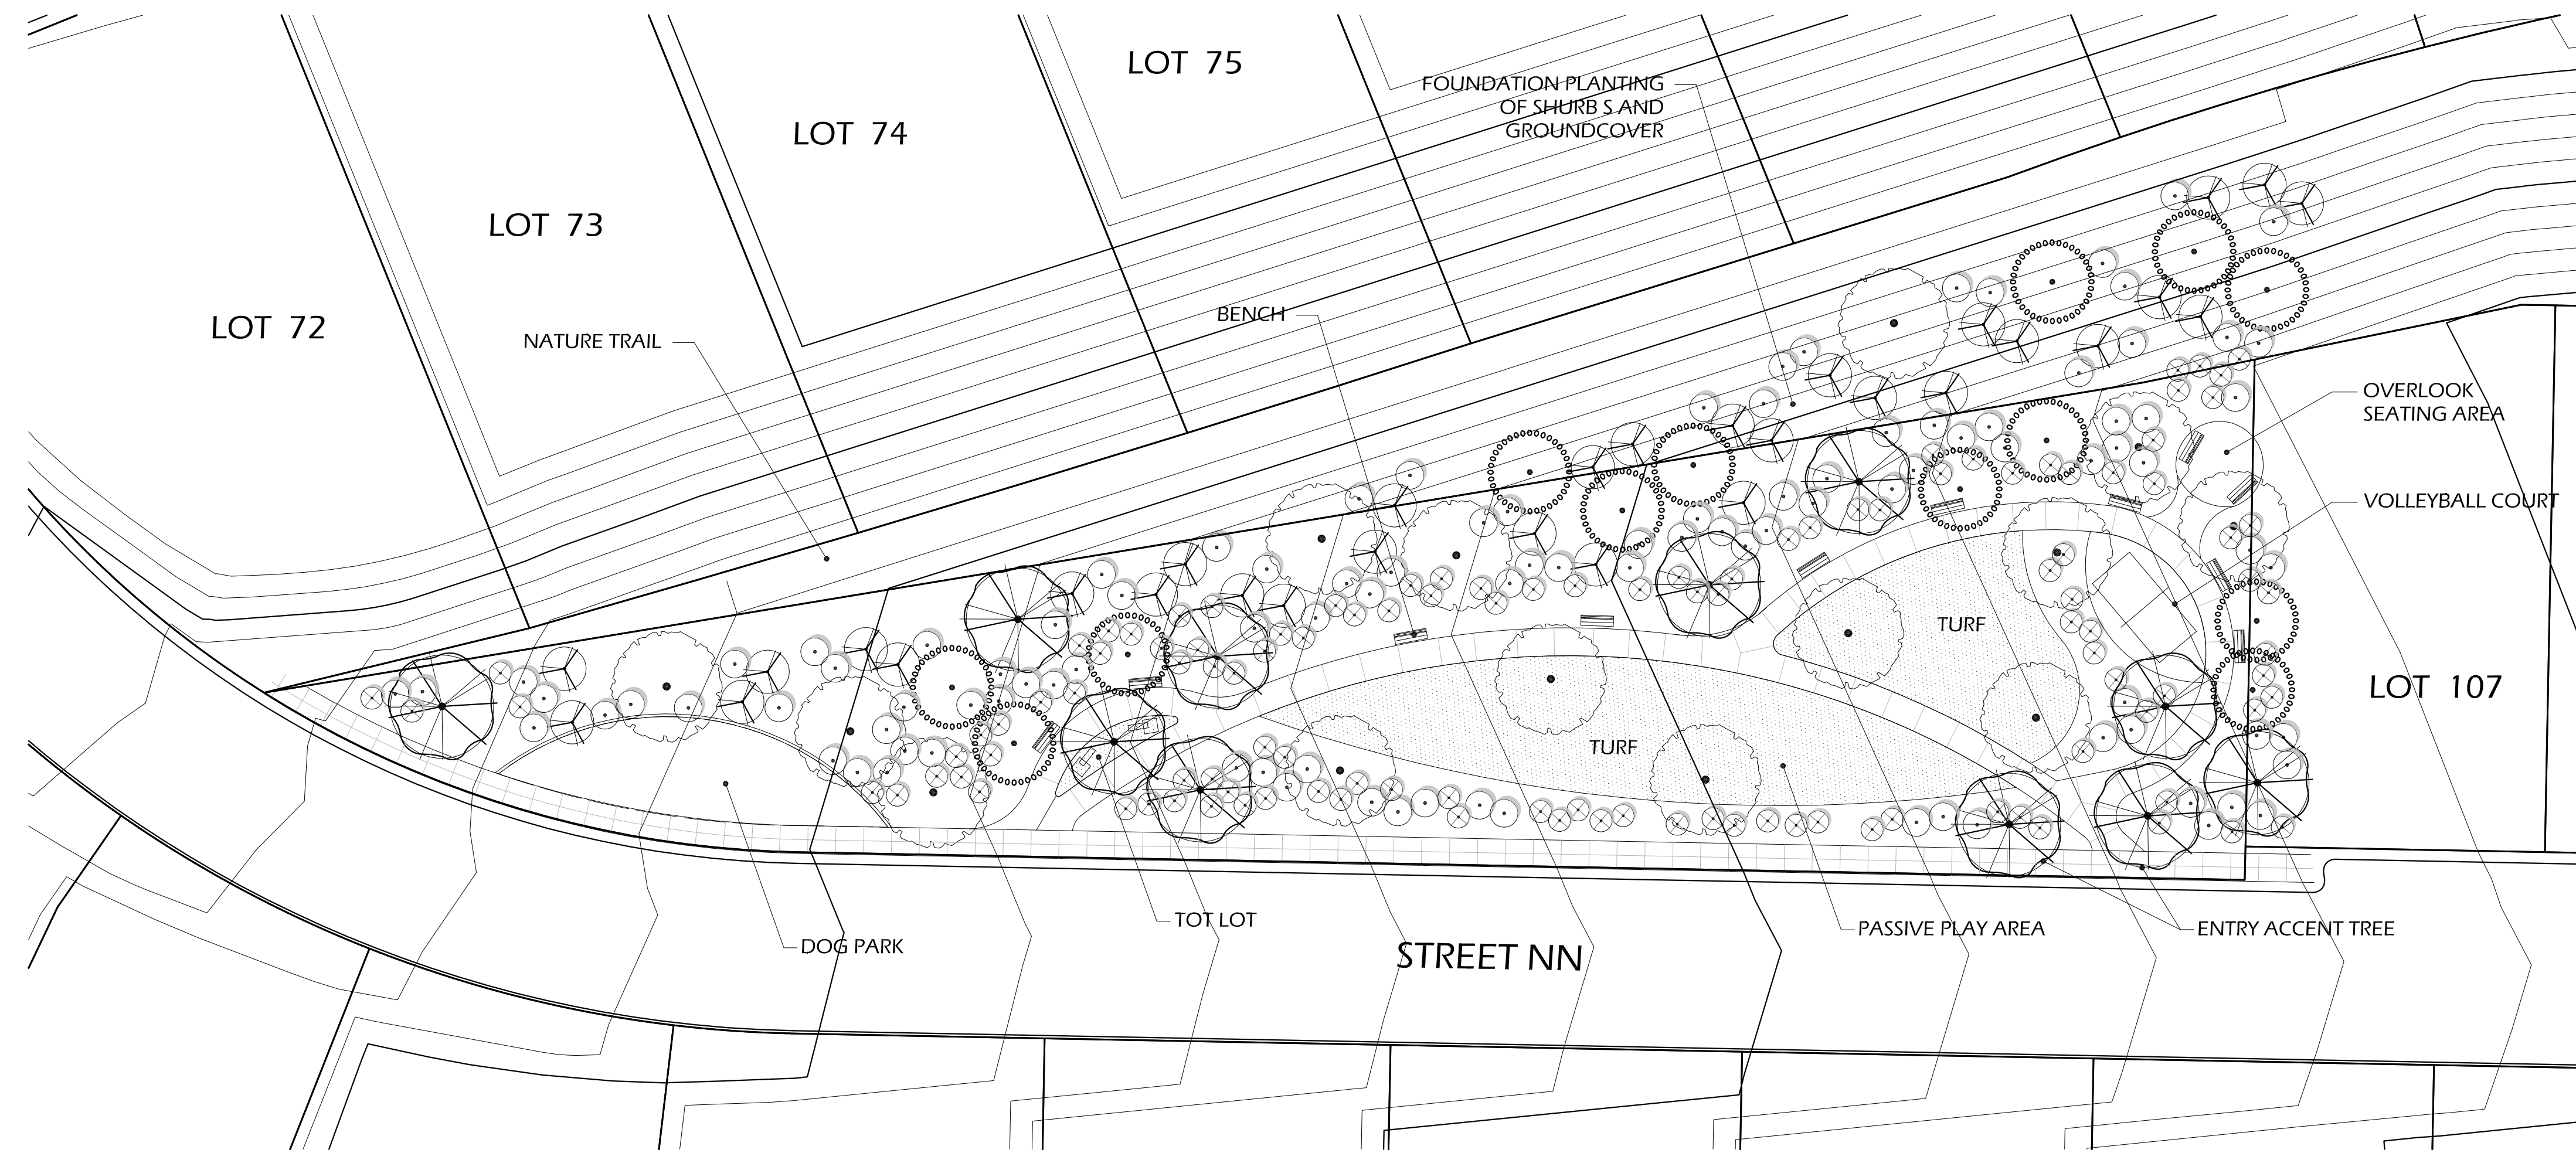


PARK P2 - Sports Park

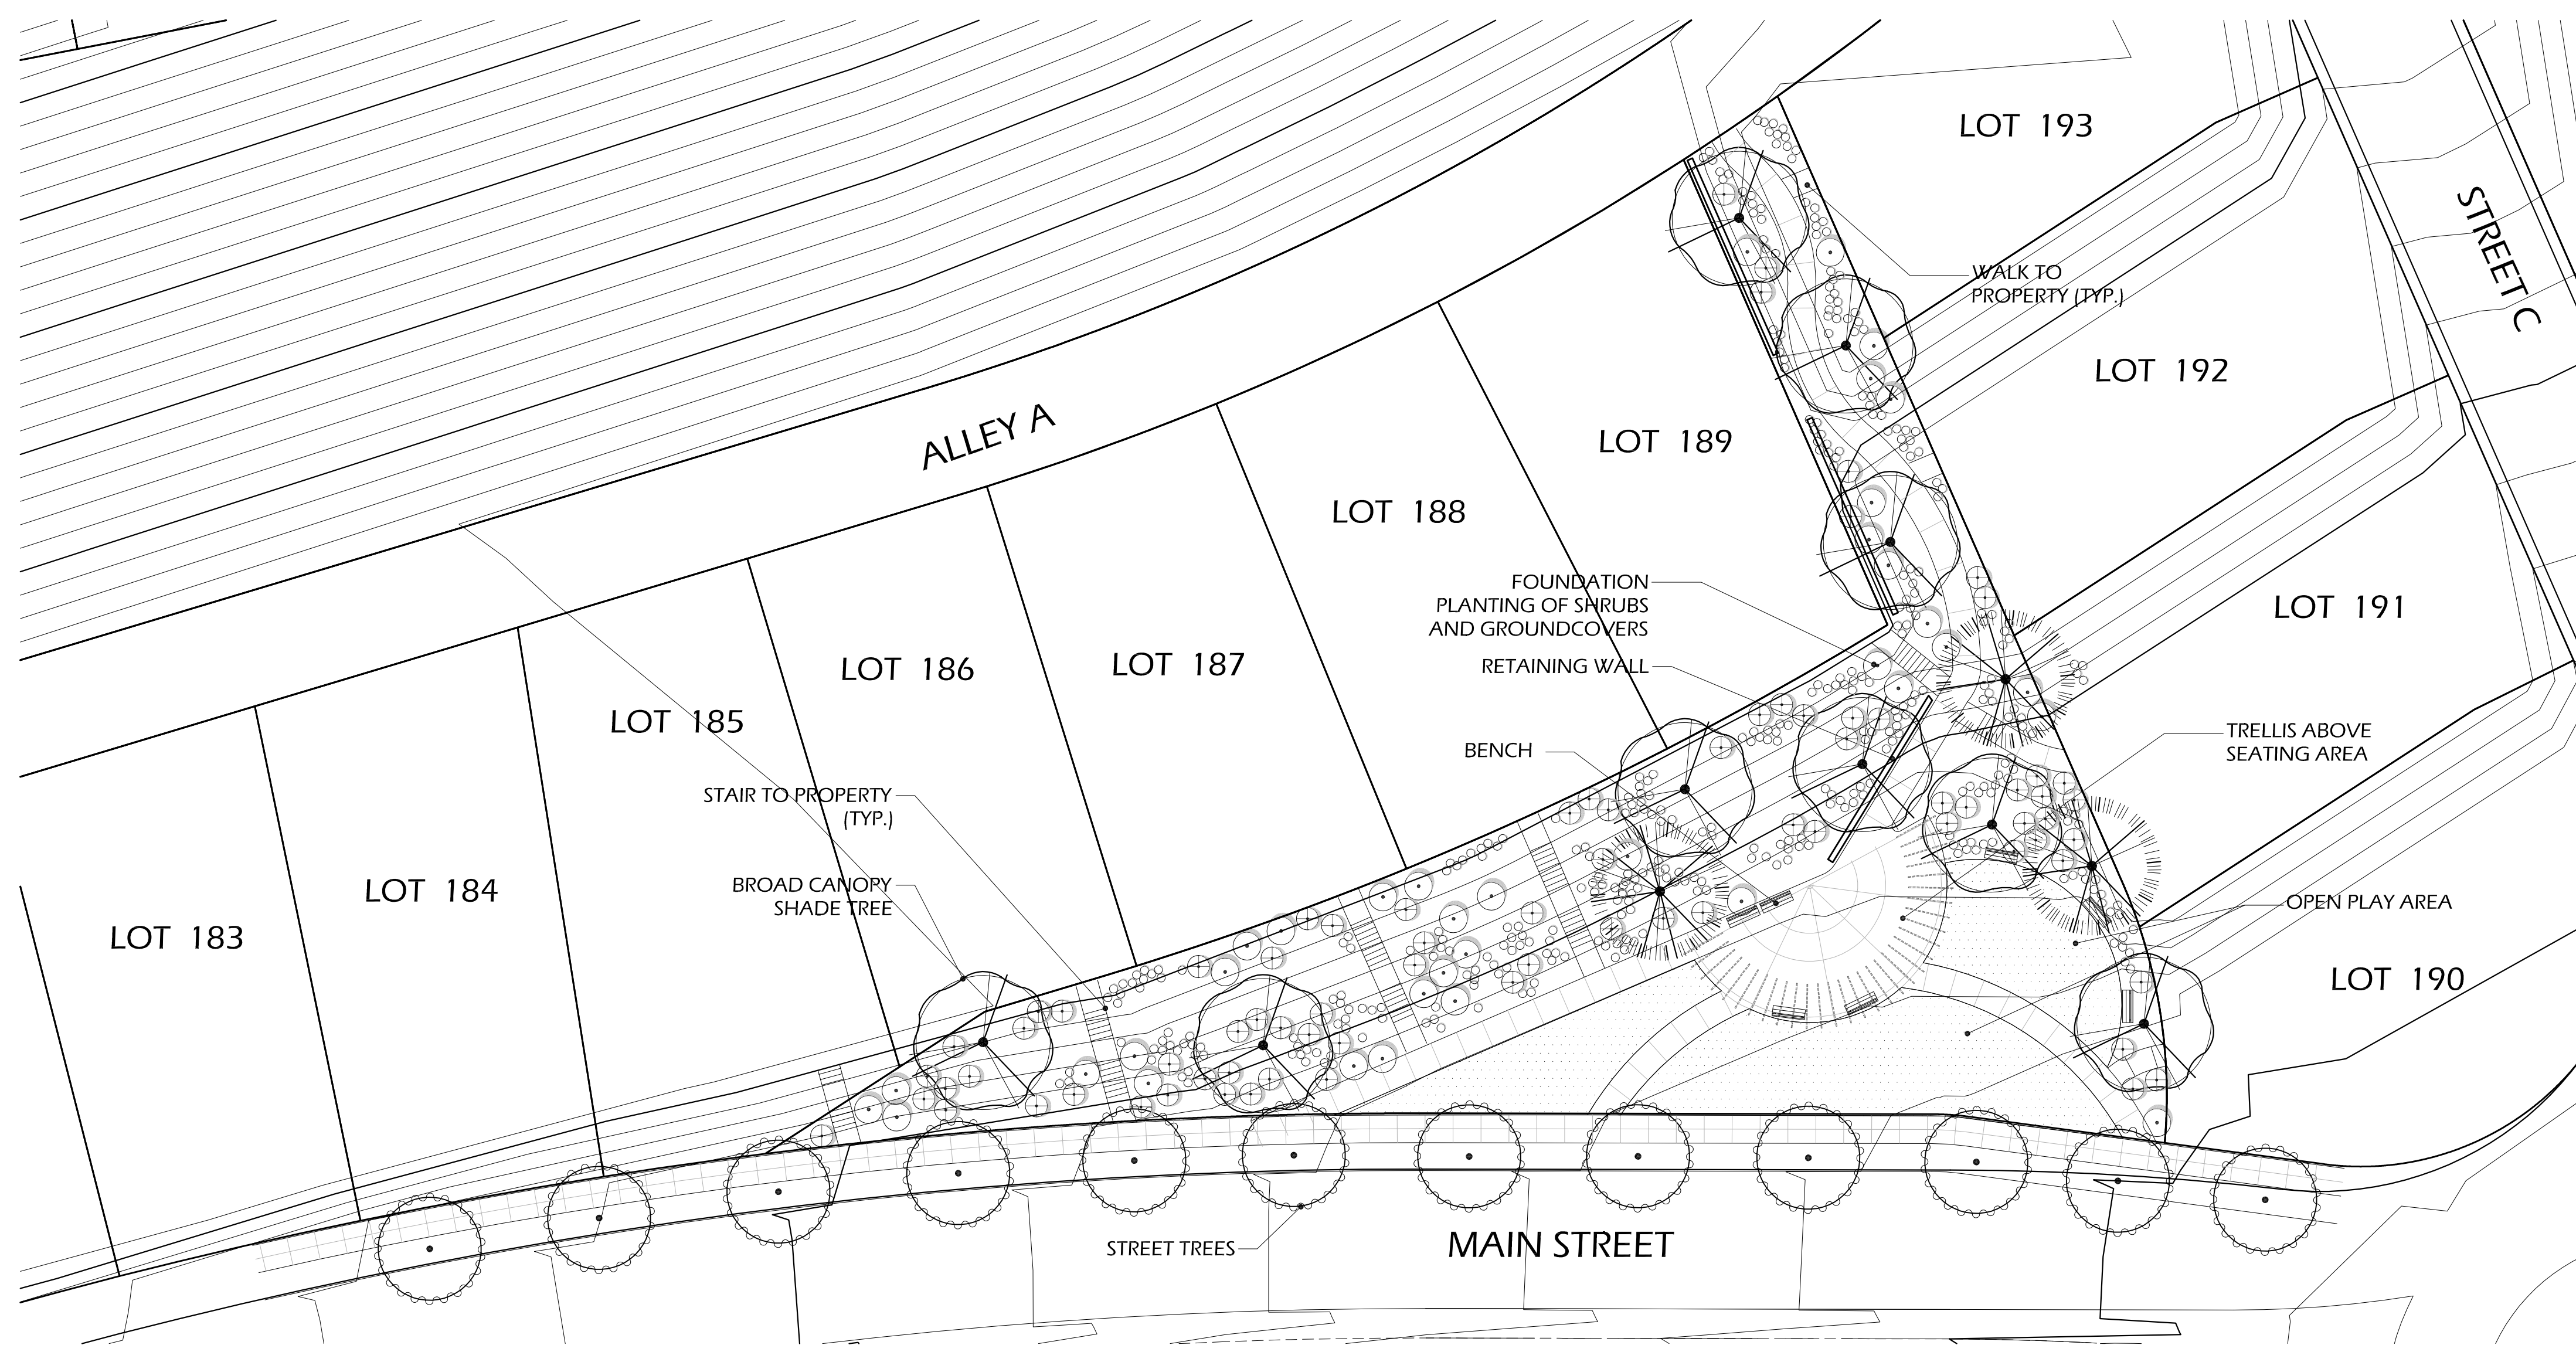

PARK P3 - Garden Park

PARK CONCEPTS

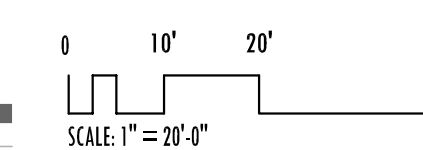

Wimmer
Yamada
and
Caughey

Landscape Architecture | Environmental Planning
3067 Fifth Avenue, San Diego, California 92103-1840
T 619.232.4004 F 619.232.0640 WWW.WYAC.COM # 12-009.000


LANDMARK
C O E L L P
Planning Engineering Surveying
3025 Gateway Avenue, Suite 200
San Diego, CA 92121 (619) 587-8070

COUNTY OF SAN DIEGO TM 5572-RPL5
IMPLEMENTING TM LANDSCAPE CONCEPT PLAN FOR:


LILAC HILL RANCH

LANDSCAPE PARKS CONCEPT


SHEET NO. 7 OF 10

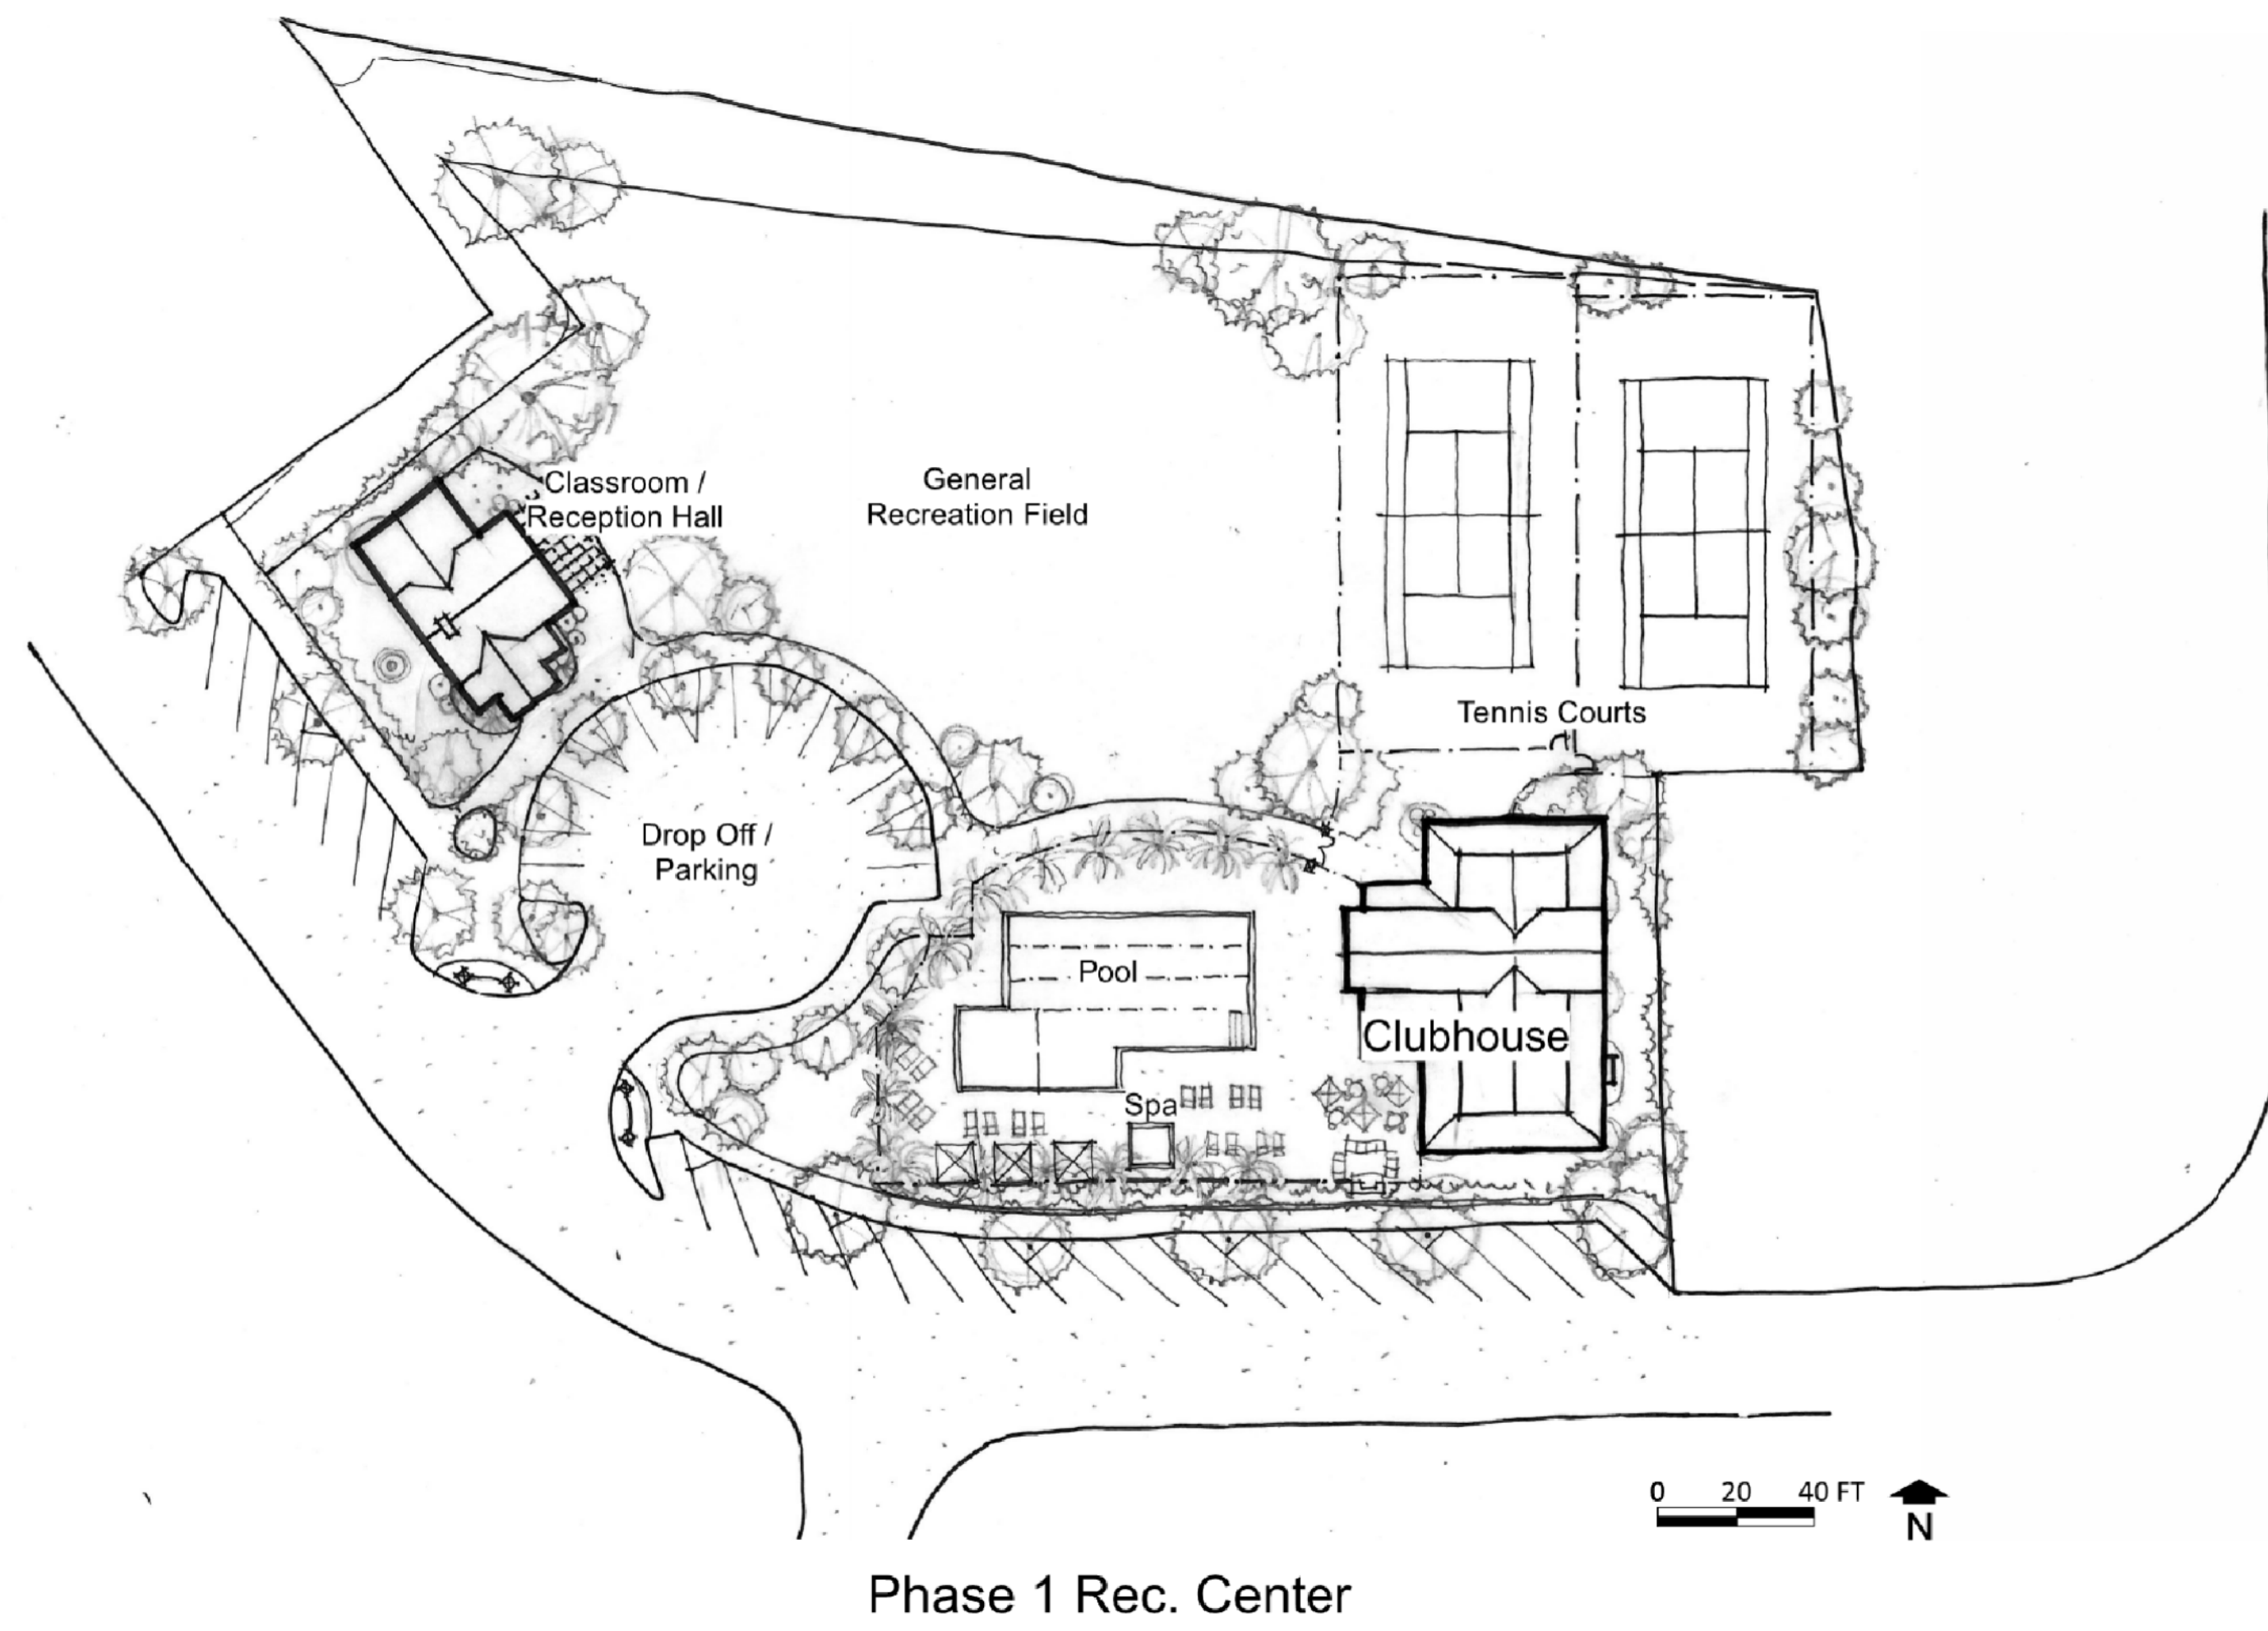

Park P4 - Community Park

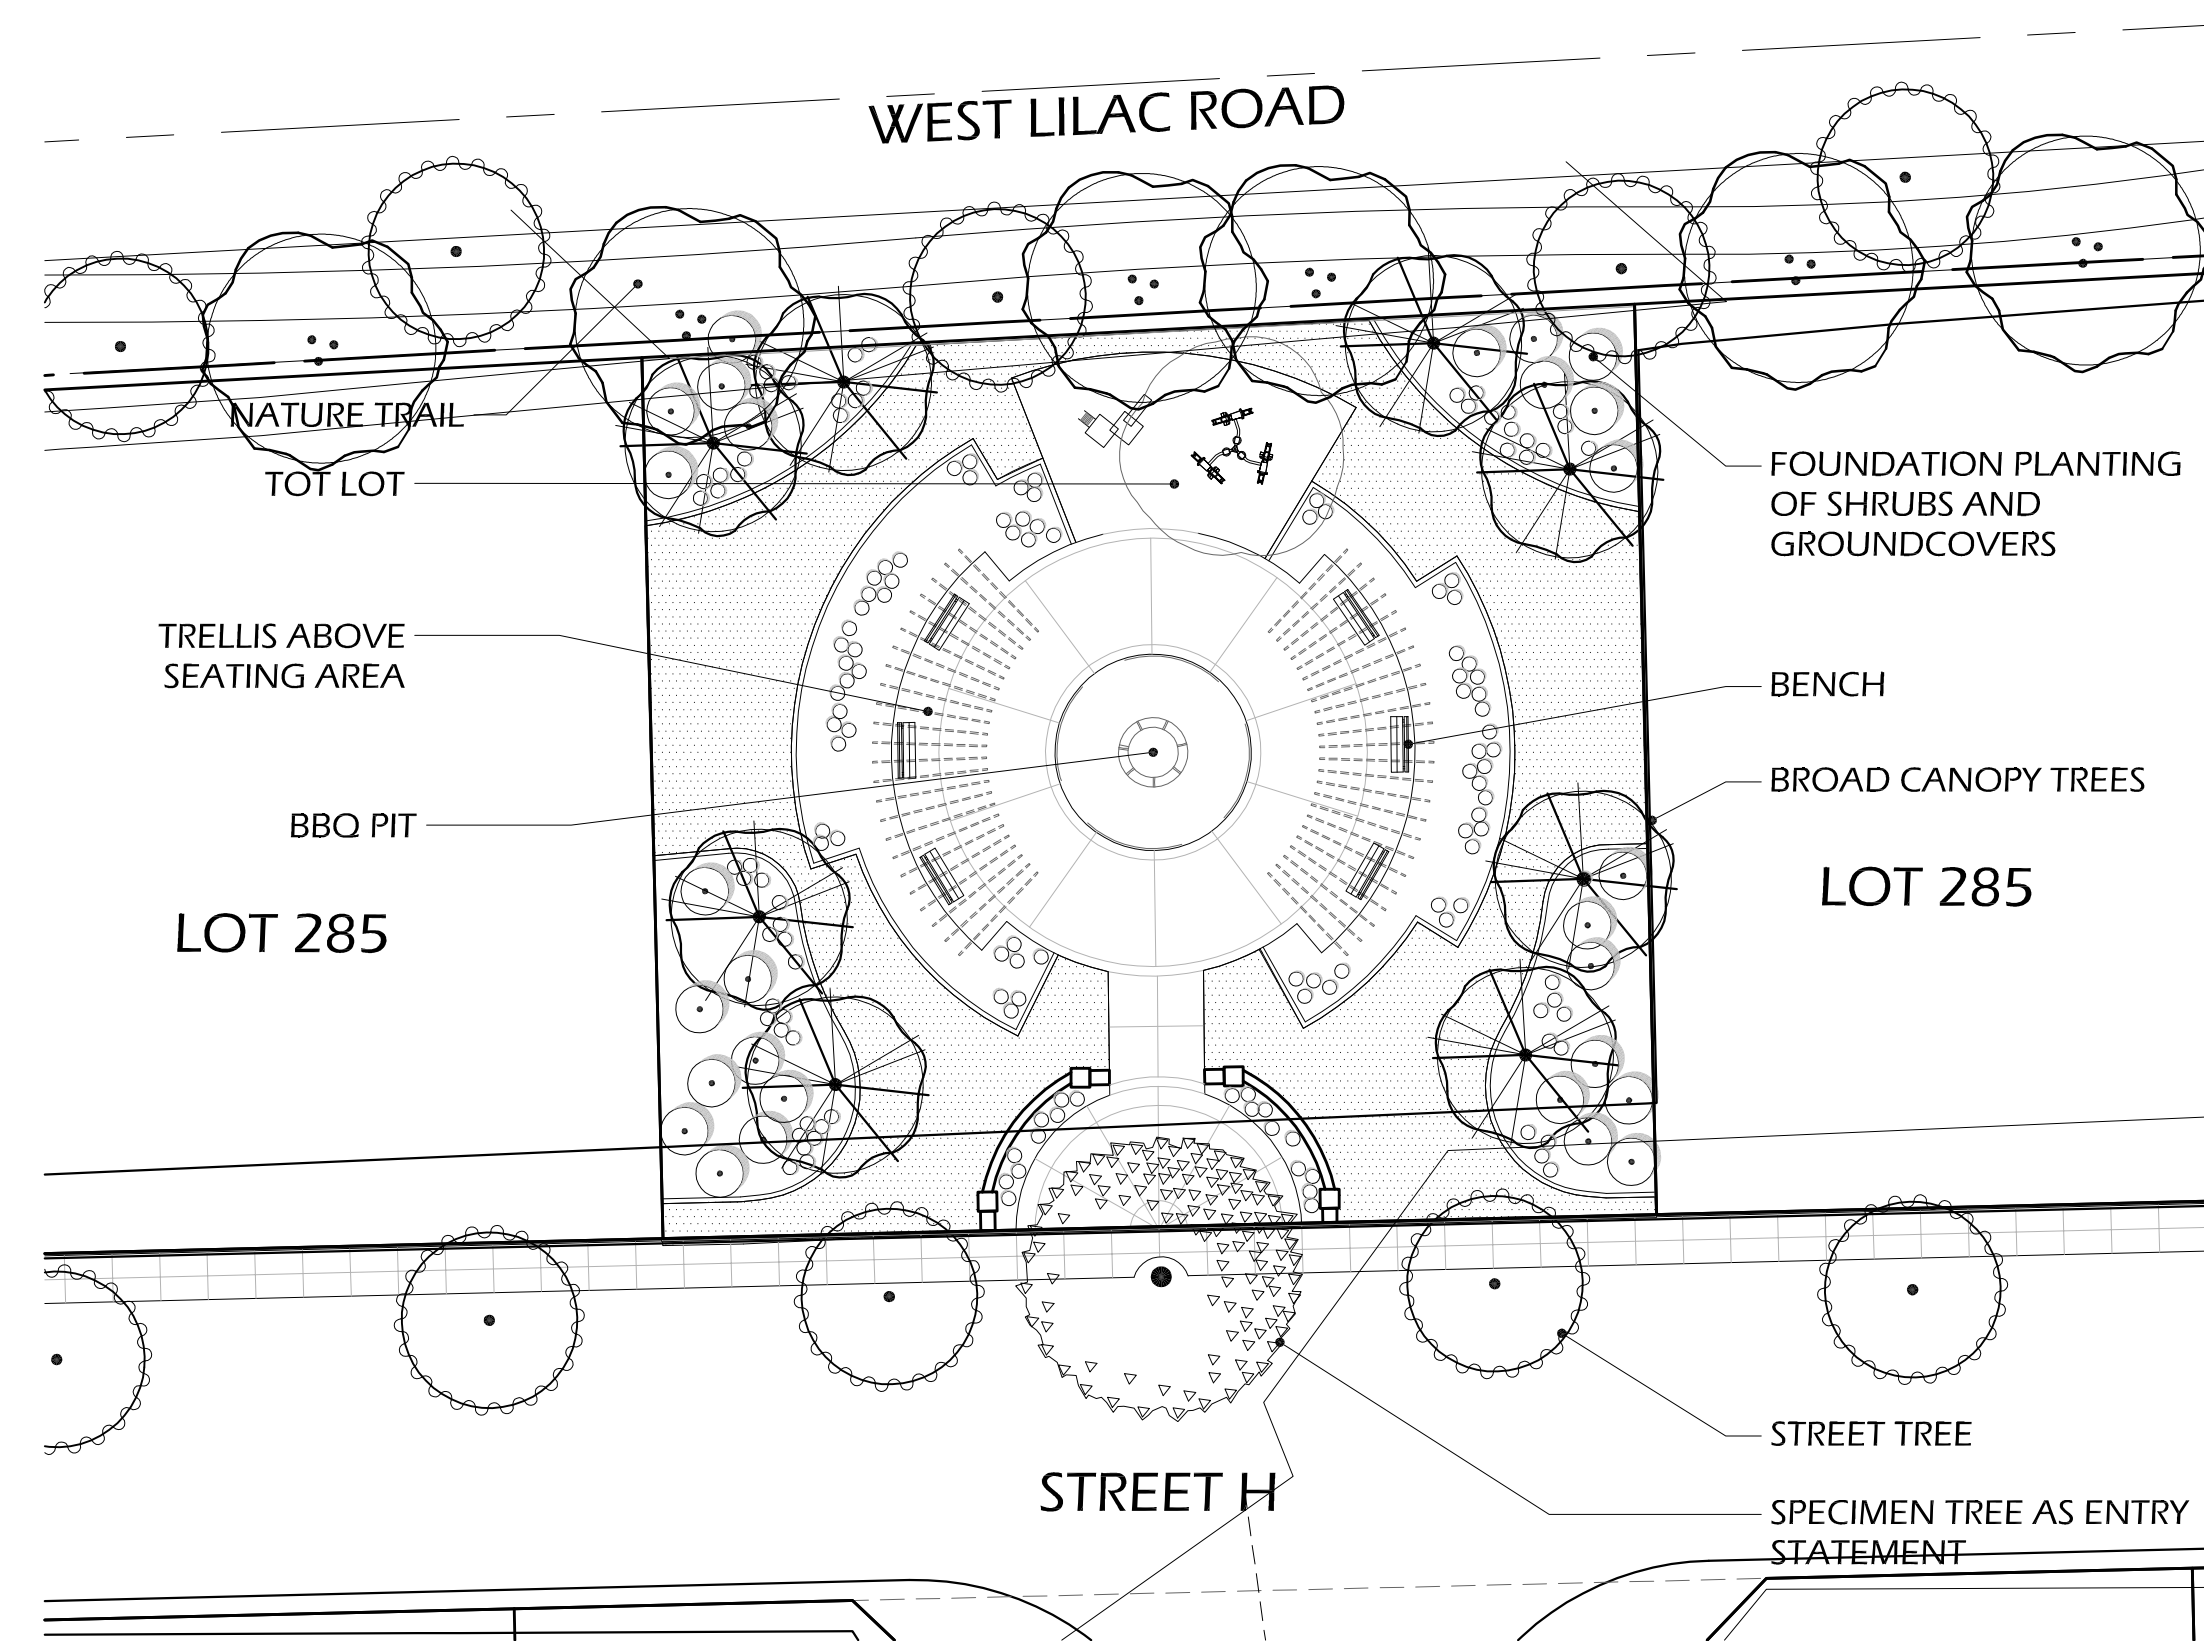

PARK P5 - NEIGHBORHOOD PARK

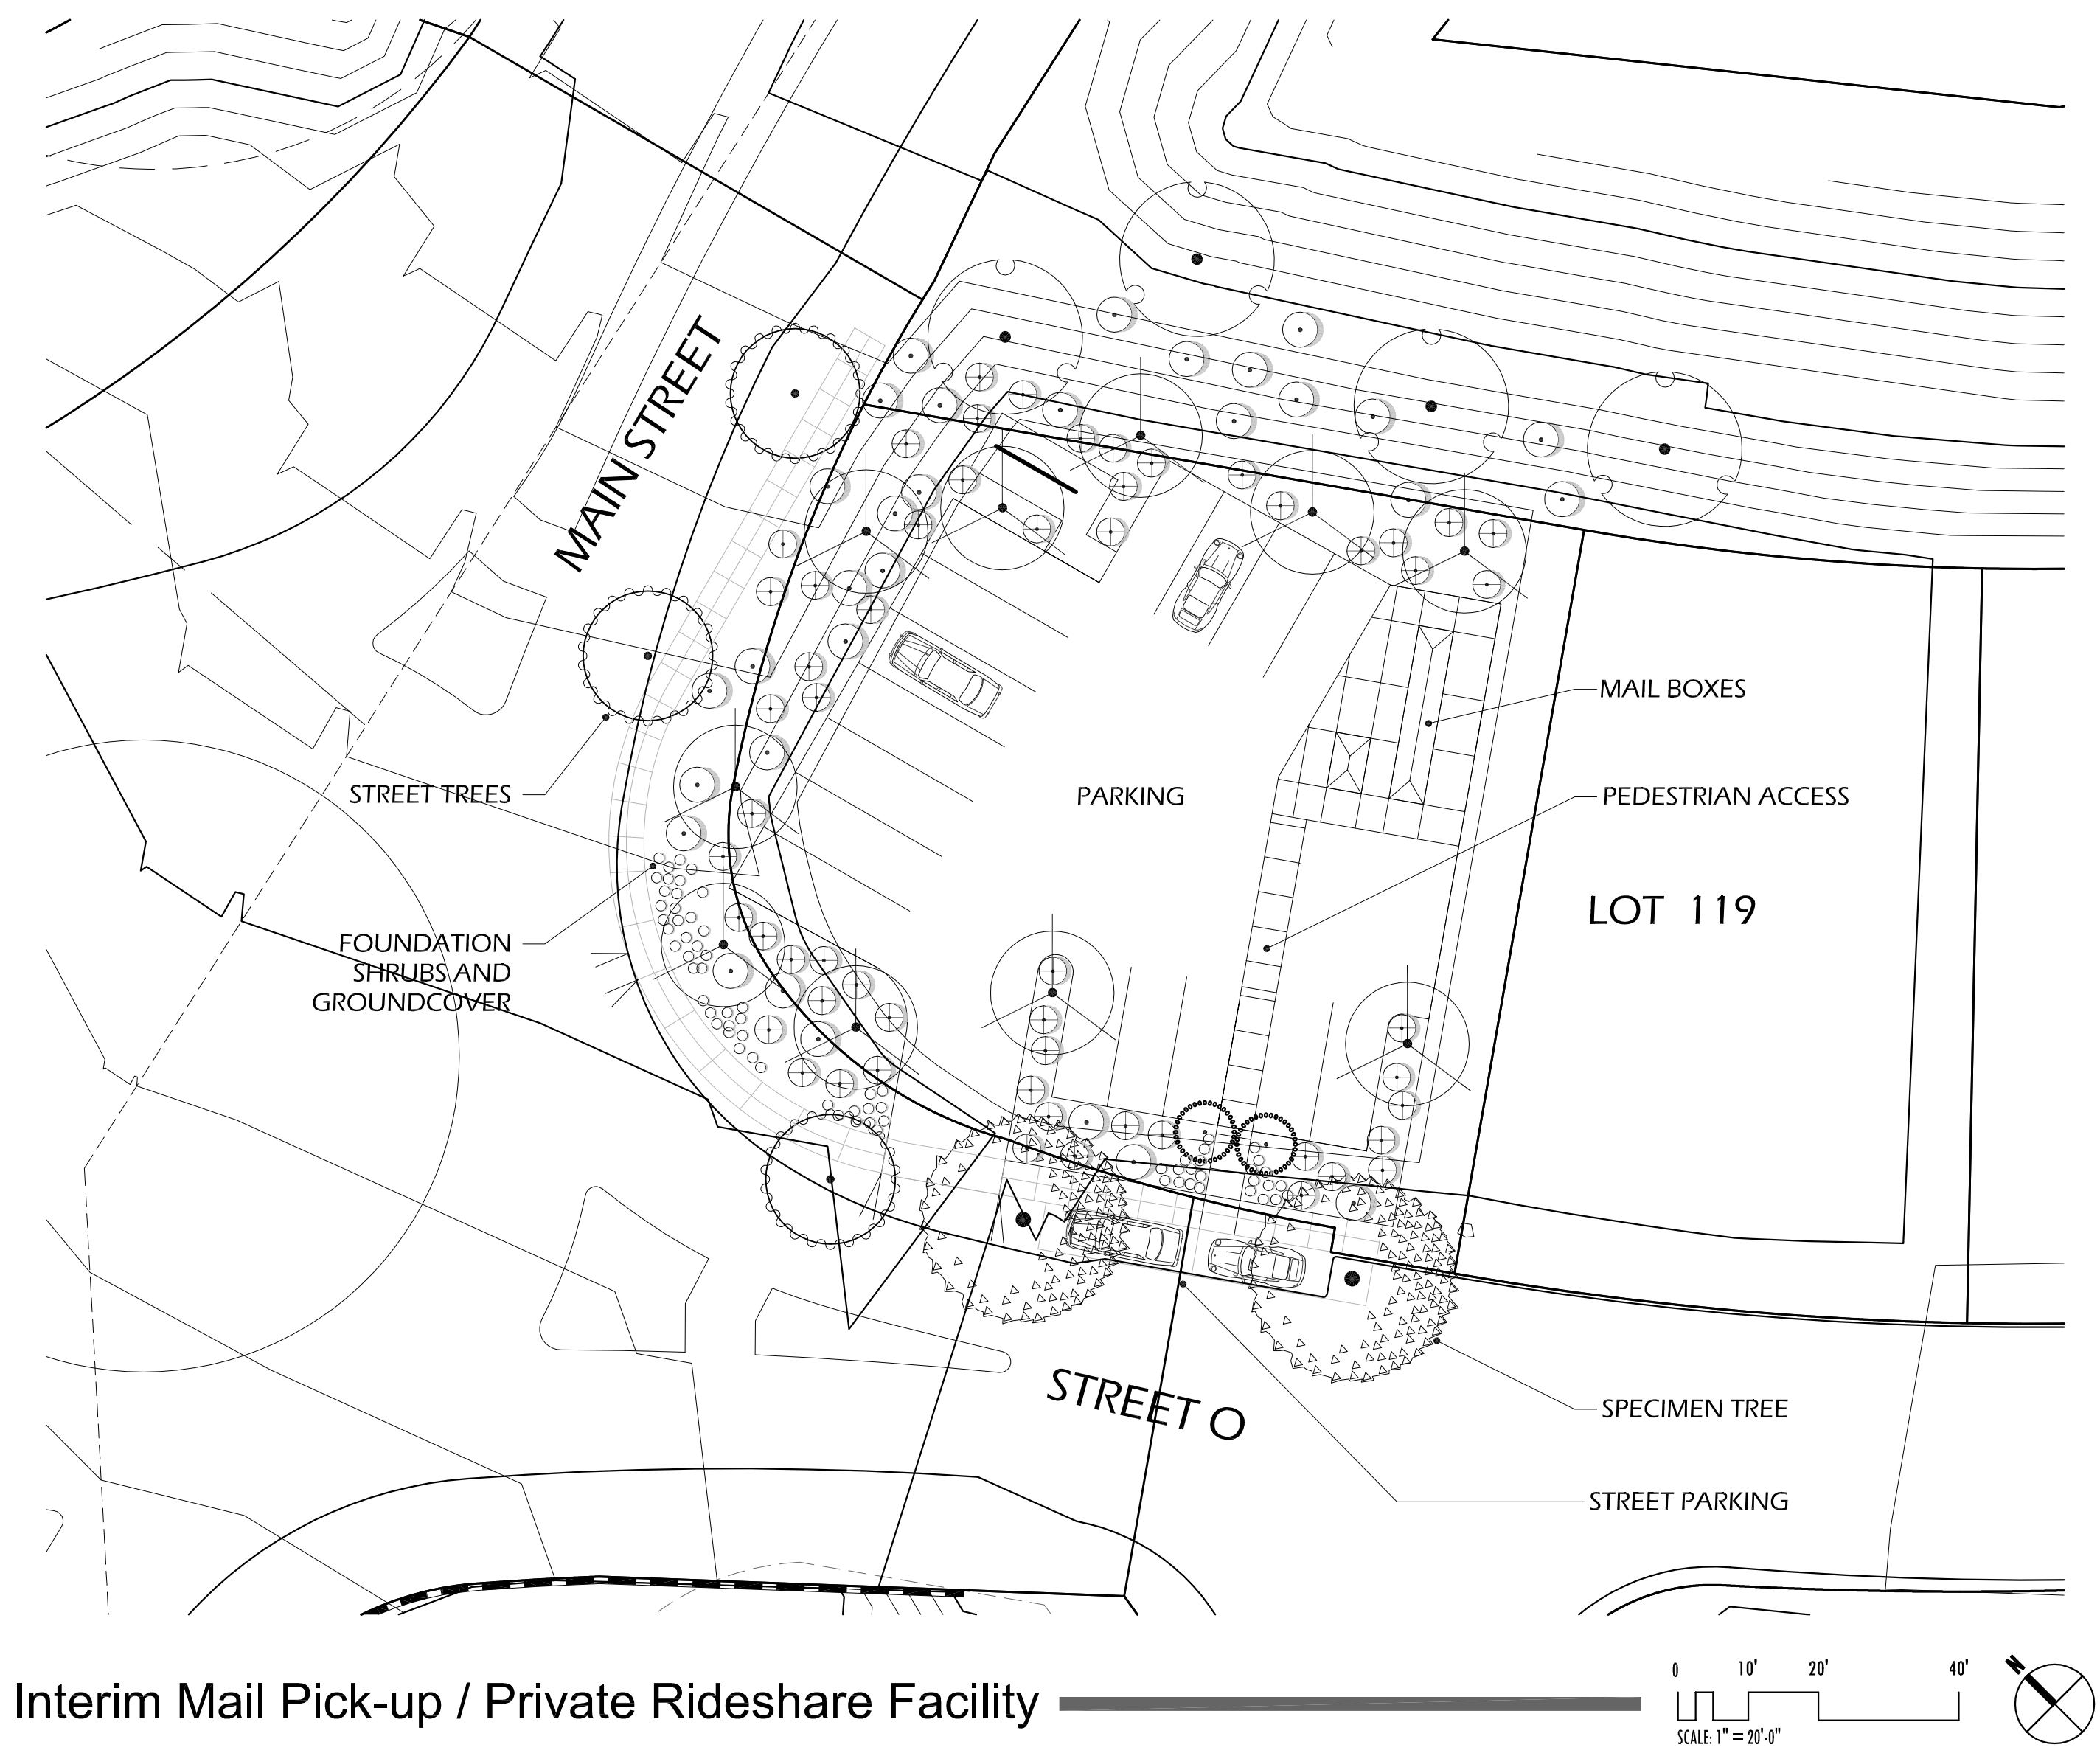

Interim Mail Pick-up / Private Rideshare Facility

PARK CONCEPTS

