


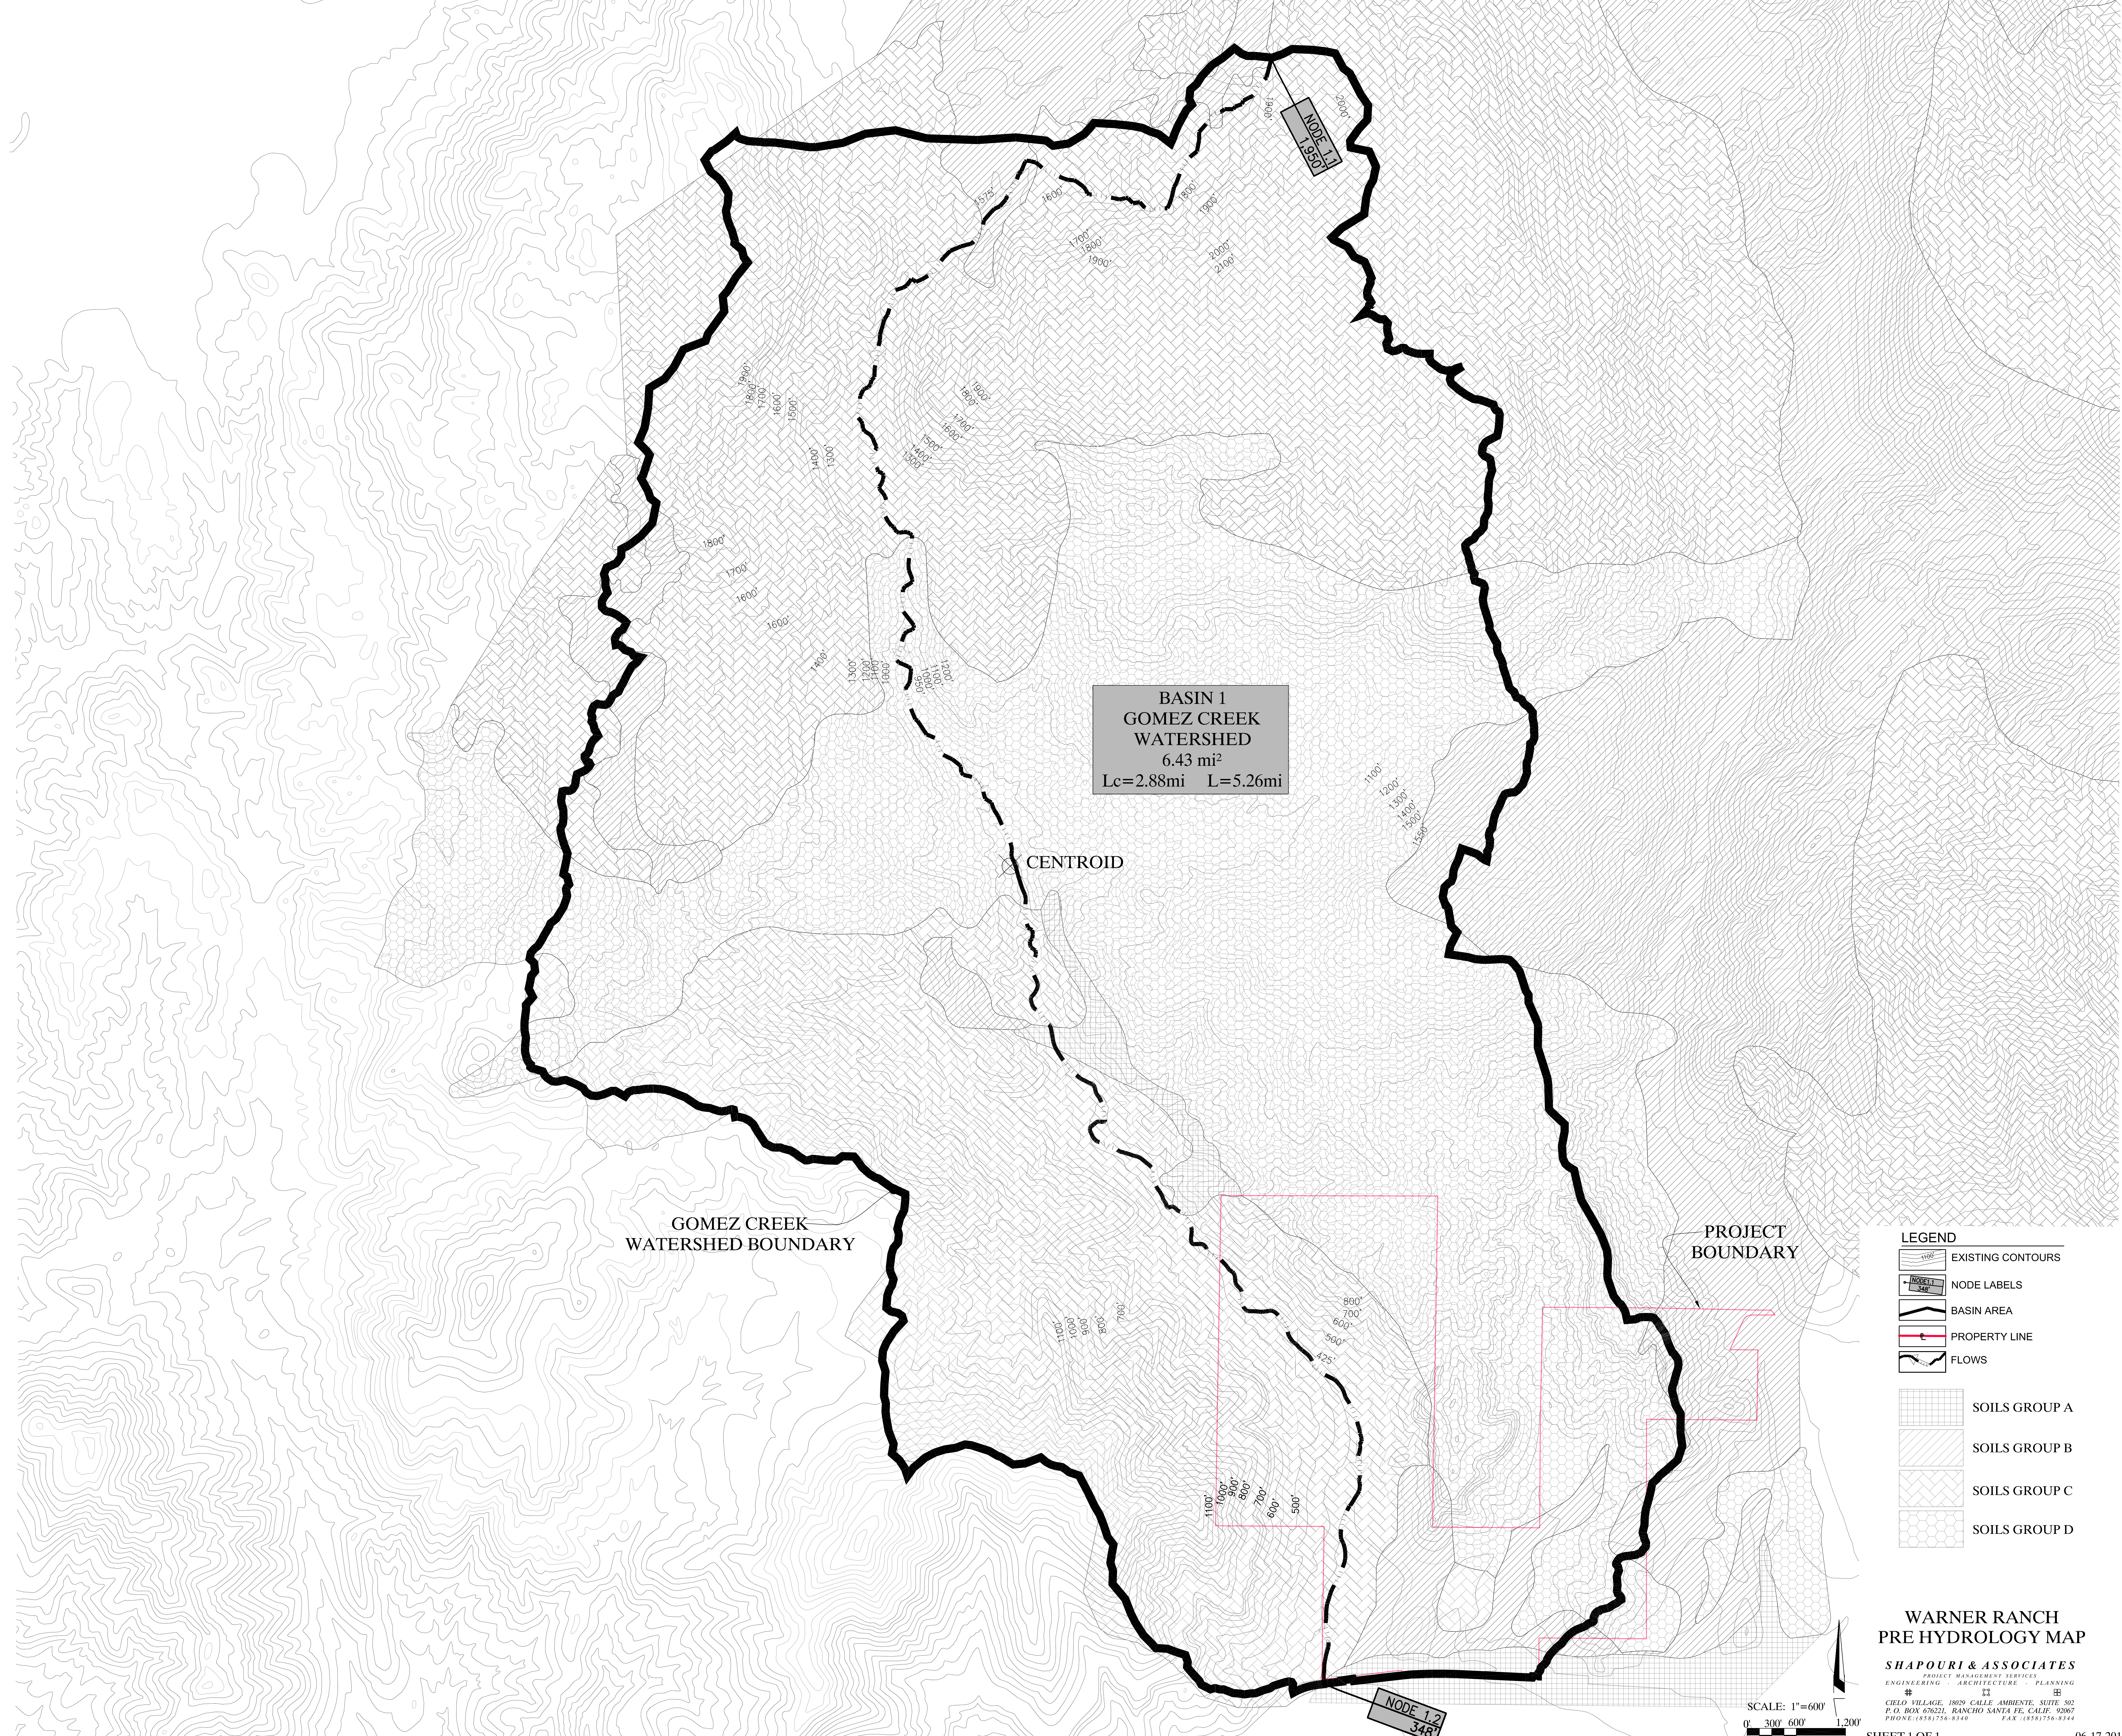

BASIN 1
GOMEZ CREEK
WATERSHED
6.43 mi²
Lc=2.88mi L=5.26mi

CENTROID

GOMEZ CREEK
WATERSHED BOUNDARY

PROJECT
BOUNDARY

LEGEND

	EXISTING CONTOURS
	NODE LABELS
	BASIN AREA
	PROPERTY LINE
	FLOWS
	SOILS GROUP A
	SOILS GROUP B
	SOILS GROUP C
	SOILS GROUP D

WARNER RANCH
PRE HYDROLOGY MAP

SHAPOURI & ASSOCIATES
PROJECT MANAGEMENT SERVICES
ENGINEERING . ARCHITECTURE . PLANNING
22
CIELO VILLAGE, 18029 CALLE AMBIENTE, SUITE 502
P.O. BOX 676221, RANCHO SANTA FE, CALIF. 92067
PHONE: (858) 756-8340 FAX: (858) 756-8344

GOMEZ CREEK
DRAINAGE BASIN
BOUNDARY

BASIN113
A=3,567.14 ac.

BASIN103
A=386.02 ac.

NODE113.1
1950'

NODE103.1
1621'

NODE103.2
1382'

NODE102.1
770'

NODE102.2
460'

NODE113.2
1348'

DESIGN POINT 1
Q₁₀₀=5,402 CFS

SEE SHEET 2

SEE SHEET 3

- LEGEND
- EXISTING CONTOURS
 - NODE LABELS
 - BASIN AREAS
 - BASINX BASIN LABELS
 - PROPERTY LINE
 - FLows
 - BASIN DEVELOPMENT AREA

WARNER RANCH
POST HYDROLOGY MAP
SHAPOURI & ASSOCIATES
PROJECT MANAGEMENT SERVICES
ENGINEERING · ARCHITECTURE · PLANNING
CIELO VILLAGE, 18029 CALLE AMBIENTE, SUITE 502
P.O. BOX 676221, RANCHO SANTA FE, CALIF. 92067
PHONE: (858) 756-8340 FAX: (858) 756-8344