
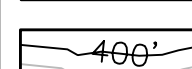
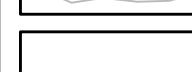
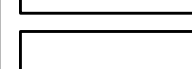
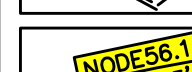
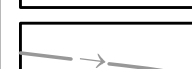
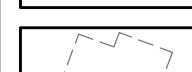
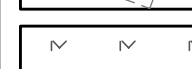
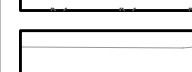
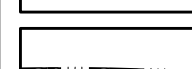
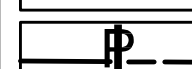


LEGEND

-  EXISTING CONTOURS
-  BASIN AREAS
-  SUB-BASIN AREAS
-  WATER SURFACE ELEV.
-  PROPOSED CONTOURS
-  PROPOSED STORM DRAIN SYSTEM (Hydraulics)
-  NODE LABELS
-  BASINX BASIN LABELS
-  FLOWS
-  PROPOSED ROOF AREA
-  IMP/BMP TREATMENT AREA
-  PROPOSED ROADS
-  POND AREA
-  PROPERTY LINE

See Sheet - 3

See Sheet - 3

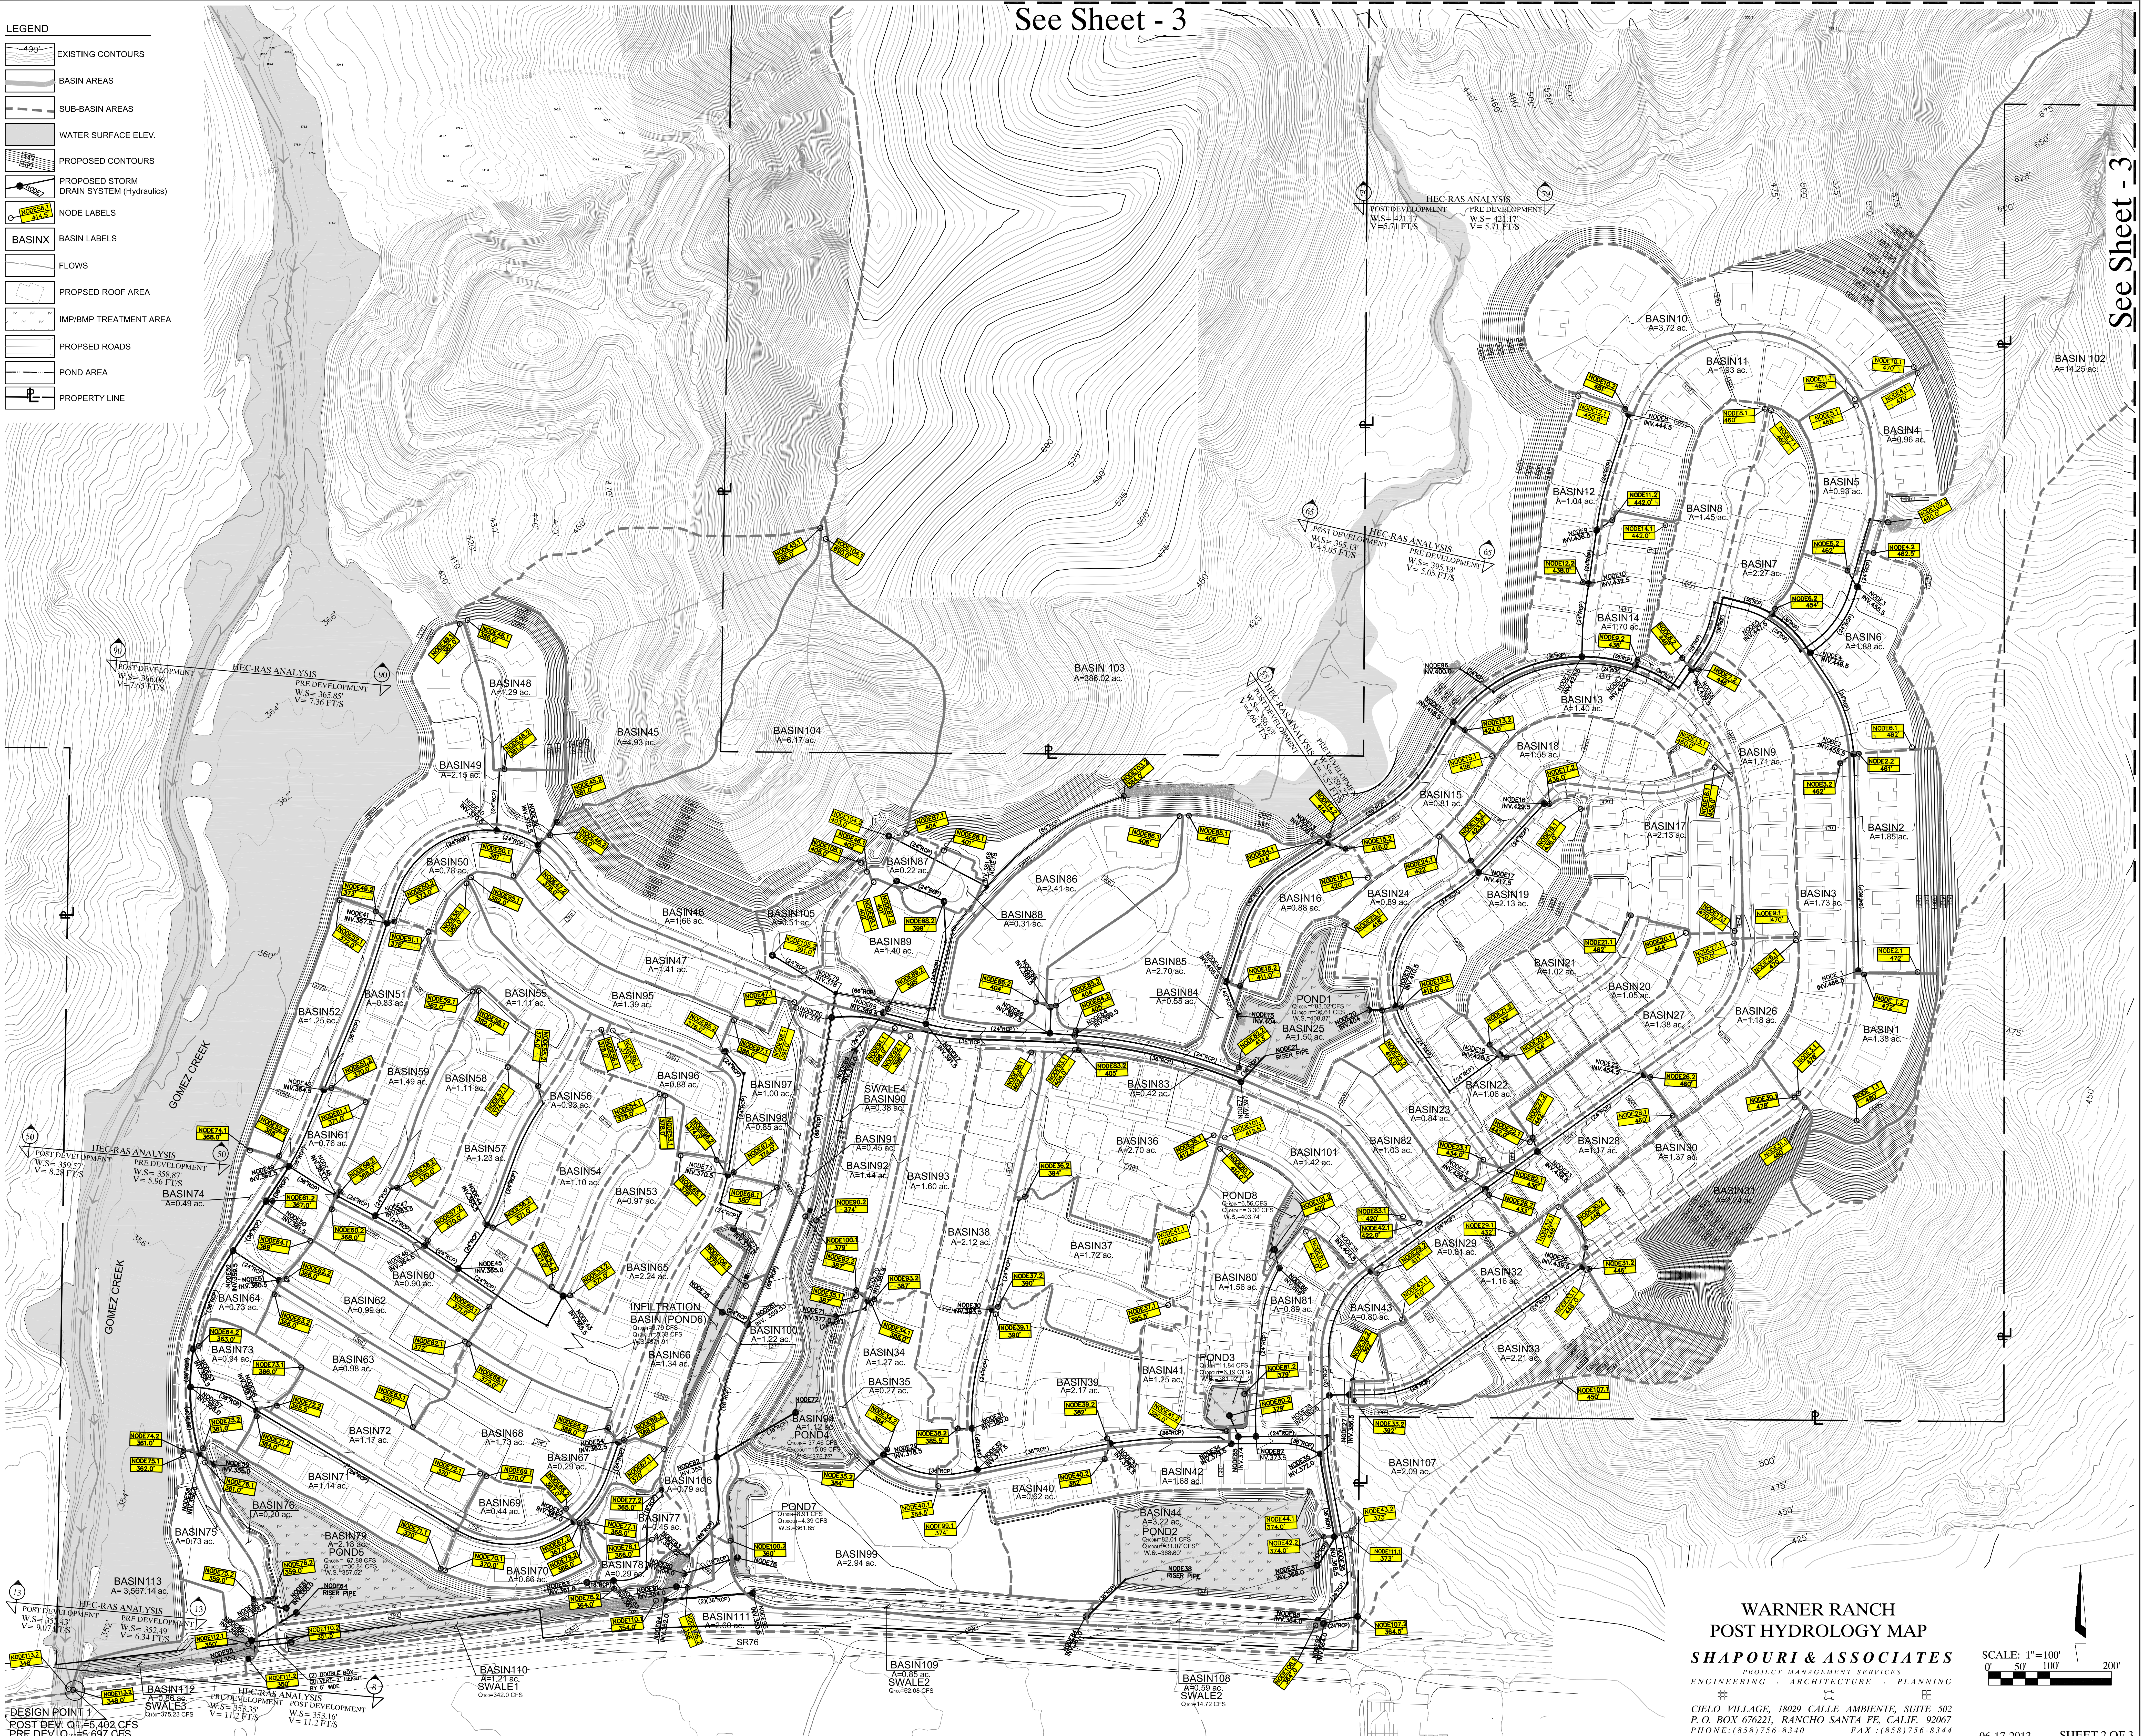

WARNER RANCH
POST HYDROLOGY MAP
SHAPOURI & ASSOCIATES
PROJECT MANAGEMENT SERVICES
ENGINEERING · ARCHITECTURE · PLANNING
CIELO VILLAGE, 18029 CALLE AMBIENTE, SUITE 502
P.O. BOX 676221, RANCHO SANTA FE, CALIF. 92067
PHONE: (858) 756-8340 FAX: (858) 756-8344

SCALE: 1"=100'
0 50' 100' 200'