


LEGEND

- EXISTING CONTOURS
- BASIN AREAS
- SUB-BASIN AREAS
- WATER SURFACE ELEV.
- PROPOSED CONTOURS
- PROPOSED STORM DRAIN SYSTEM (Hydraulics)
- NODE LABELS
- BASINX BASIN LABELS
- FLOWS
- PROPSD ROOF AREA
- IMP/BMP TREATMENT AREA
- PROPSD ROADS
- POND AREA
- PROPERTY LINE

See Sheet - 2

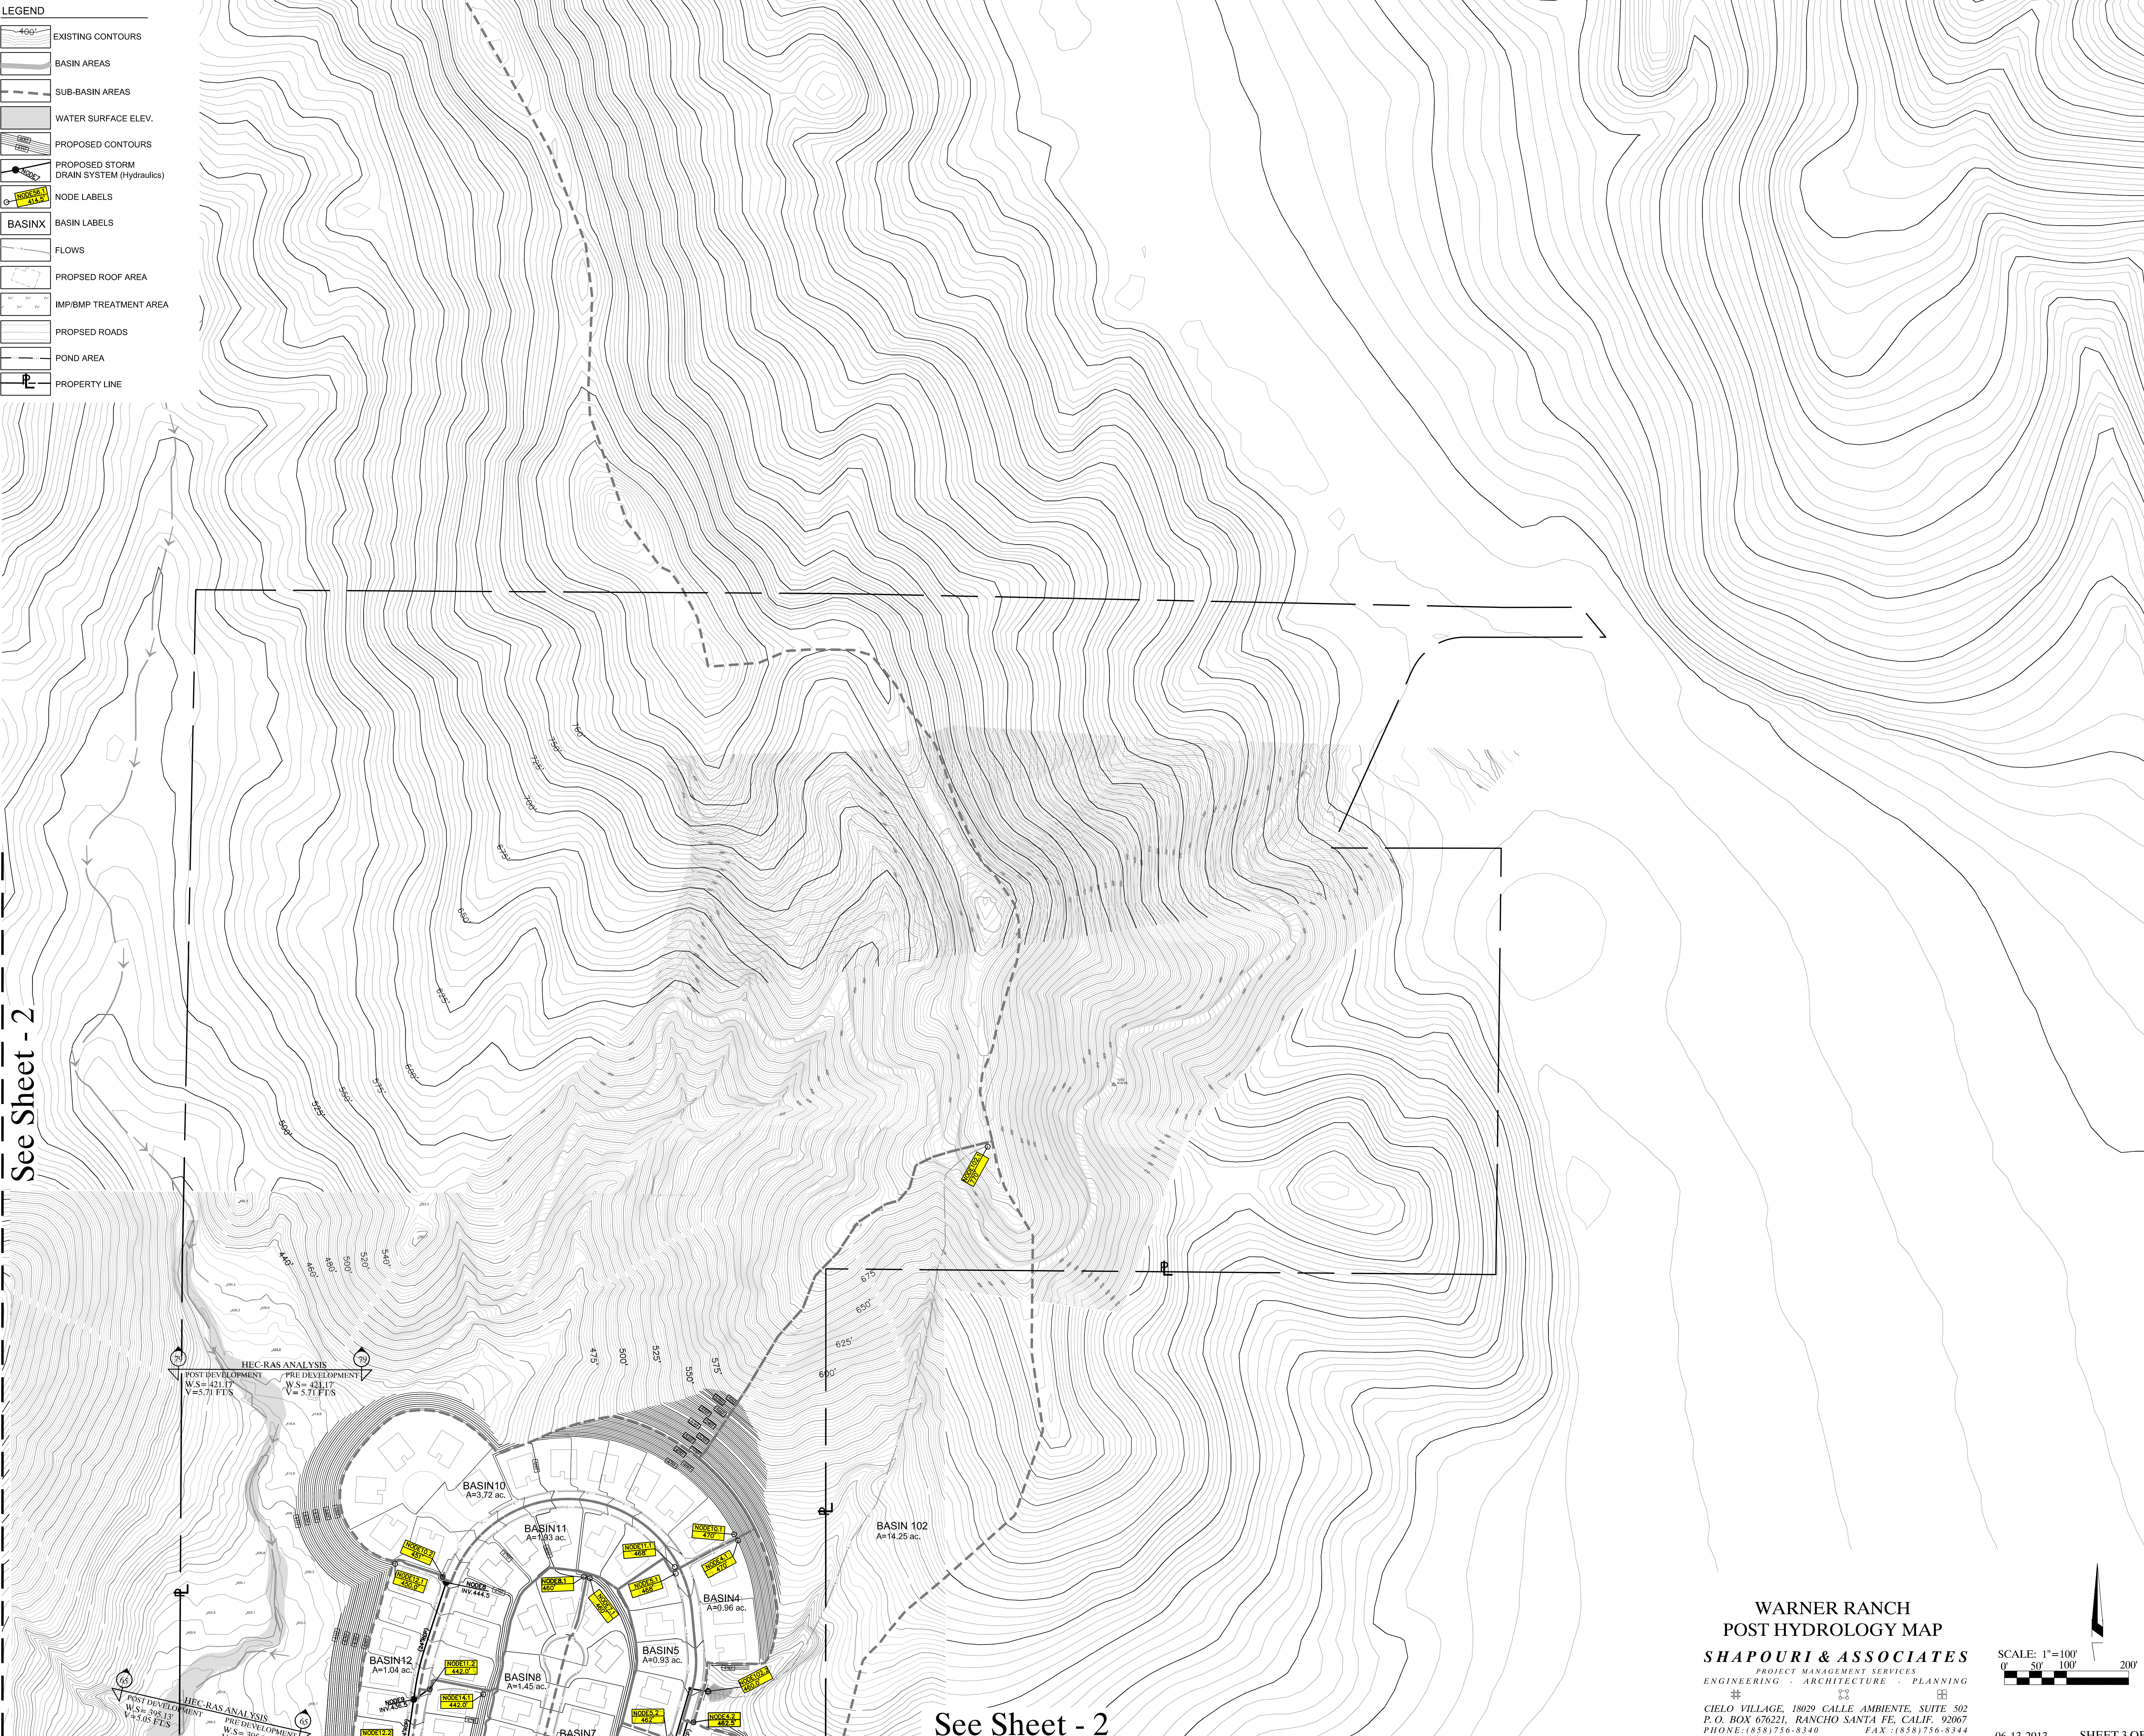

See Sheet - 2

WARNER RANCH
POST HYDROLOGY MAP

SHAPOURI & ASSOCIATES
PROJECT MANAGEMENT SERVICES
ENGINEERING . ARCHITECTURE . PLANNING

##

CIELO VILLAGE, 18029 CALLE AMBIENTE, SUITE 502
P.O. BOX 676221, RANCHO SANTA FE, CALIF. 92067
PHONE: (858) 756-8340 FAX: (858) 756-8344

SCALE: 1"=100'
0' 50' 100' 200'

06-13-2013 SHEET 3 OF 3