


| POST PROJECT LAND USE AREA BREAKDOWN (TREATED) (LID BMP SUMMARY SIZING CALCULATIONS) |         |         |         |         |         |         |         |         |         |          |          |          |          |          |                           |
|--------------------------------------------------------------------------------------|---------|---------|---------|---------|---------|---------|---------|---------|---------|----------|----------|----------|----------|----------|---------------------------|
| Sub-Basin No.                                                                        | Basin 1 | Basin 2 | Basin 3 | Basin 4 | Basin 5 | Basin 6 | Basin 7 | Basin 8 | Basin 9 | Basin 10 | Basin 11 | Basin 12 | Basin 13 | Basin 14 | Total Land Use Area (ac.) |

| LEGEND |                                |  |                                                |  |                       |  |                                           |  |                                           |  |                                           |  |                                           |  |                                   |
|--------|--------------------------------|--|------------------------------------------------|--|-----------------------|--|-------------------------------------------|--|-------------------------------------------|--|-------------------------------------------|--|-------------------------------------------|--|-----------------------------------|
|        | PROJECT BOUNDARY               |  | BASIN DRAINAGE MANAGEMENT AREAS                |  | LID BMP OUTLINE AREAS |  | BIOSWALE (LID 3.1.3.4)                    |  | VEGETATED SWALES (LID 3.1.2.1)            |  | STORM DRAIN SYSTEM                        |  | DRAINAGE FLOW TO BMP/BMPs                 |  | NATURAL DRAINAGE FLOW (REFERENCE) |
|        | PROPOSED CURB-CUTS (LID 3.3.3) |  | ROADS, DRIVEWAYS, PARKING & RECREATIONAL AREAS |  | ROOF AREAS            |  | A-URBAN LAND TYPE (LANDSCAPE - LID 2.2.2) |  | B-URBAN LAND TYPE (LANDSCAPE - LID 2.2.2) |  | C-URBAN LAND TYPE (LANDSCAPE - LID 2.2.2) |  | D-URBAN LAND TYPE (LANDSCAPE - LID 2.2.2) |  | A-FOREST LAND TYPE                |
|        | A-SHRUBS LAND TYPE             |  | A-GRASS LAND TYPE                              |  | B-FOREST LAND TYPE    |  | B-SHRUBS LAND TYPE                        |  | B-GRASS LAND TYPE                         |  | C-FOREST LAND TYPE                        |  | C-SHRUBS LAND TYPE                        |  | C-GRASS LAND TYPE                 |
|        | D-FOREST LAND TYPE             |  | D-SHRUBS LAND TYPE                             |  | D-GRASS LAND TYPE     |  | E-FOREST LAND TYPE                        |  | E-SHRUBS LAND TYPE                        |  | E-GRASS LAND TYPE                         |  | F-FOREST LAND TYPE                        |  | F-SHRUBS LAND TYPE                |

# WARNER RANCH (GOMEZ CREEK) - TM 5508 RPL4 DRAINAGE MANAGEMENT AREA MAP EXHIBIT "B" (sheet 2 of 2)

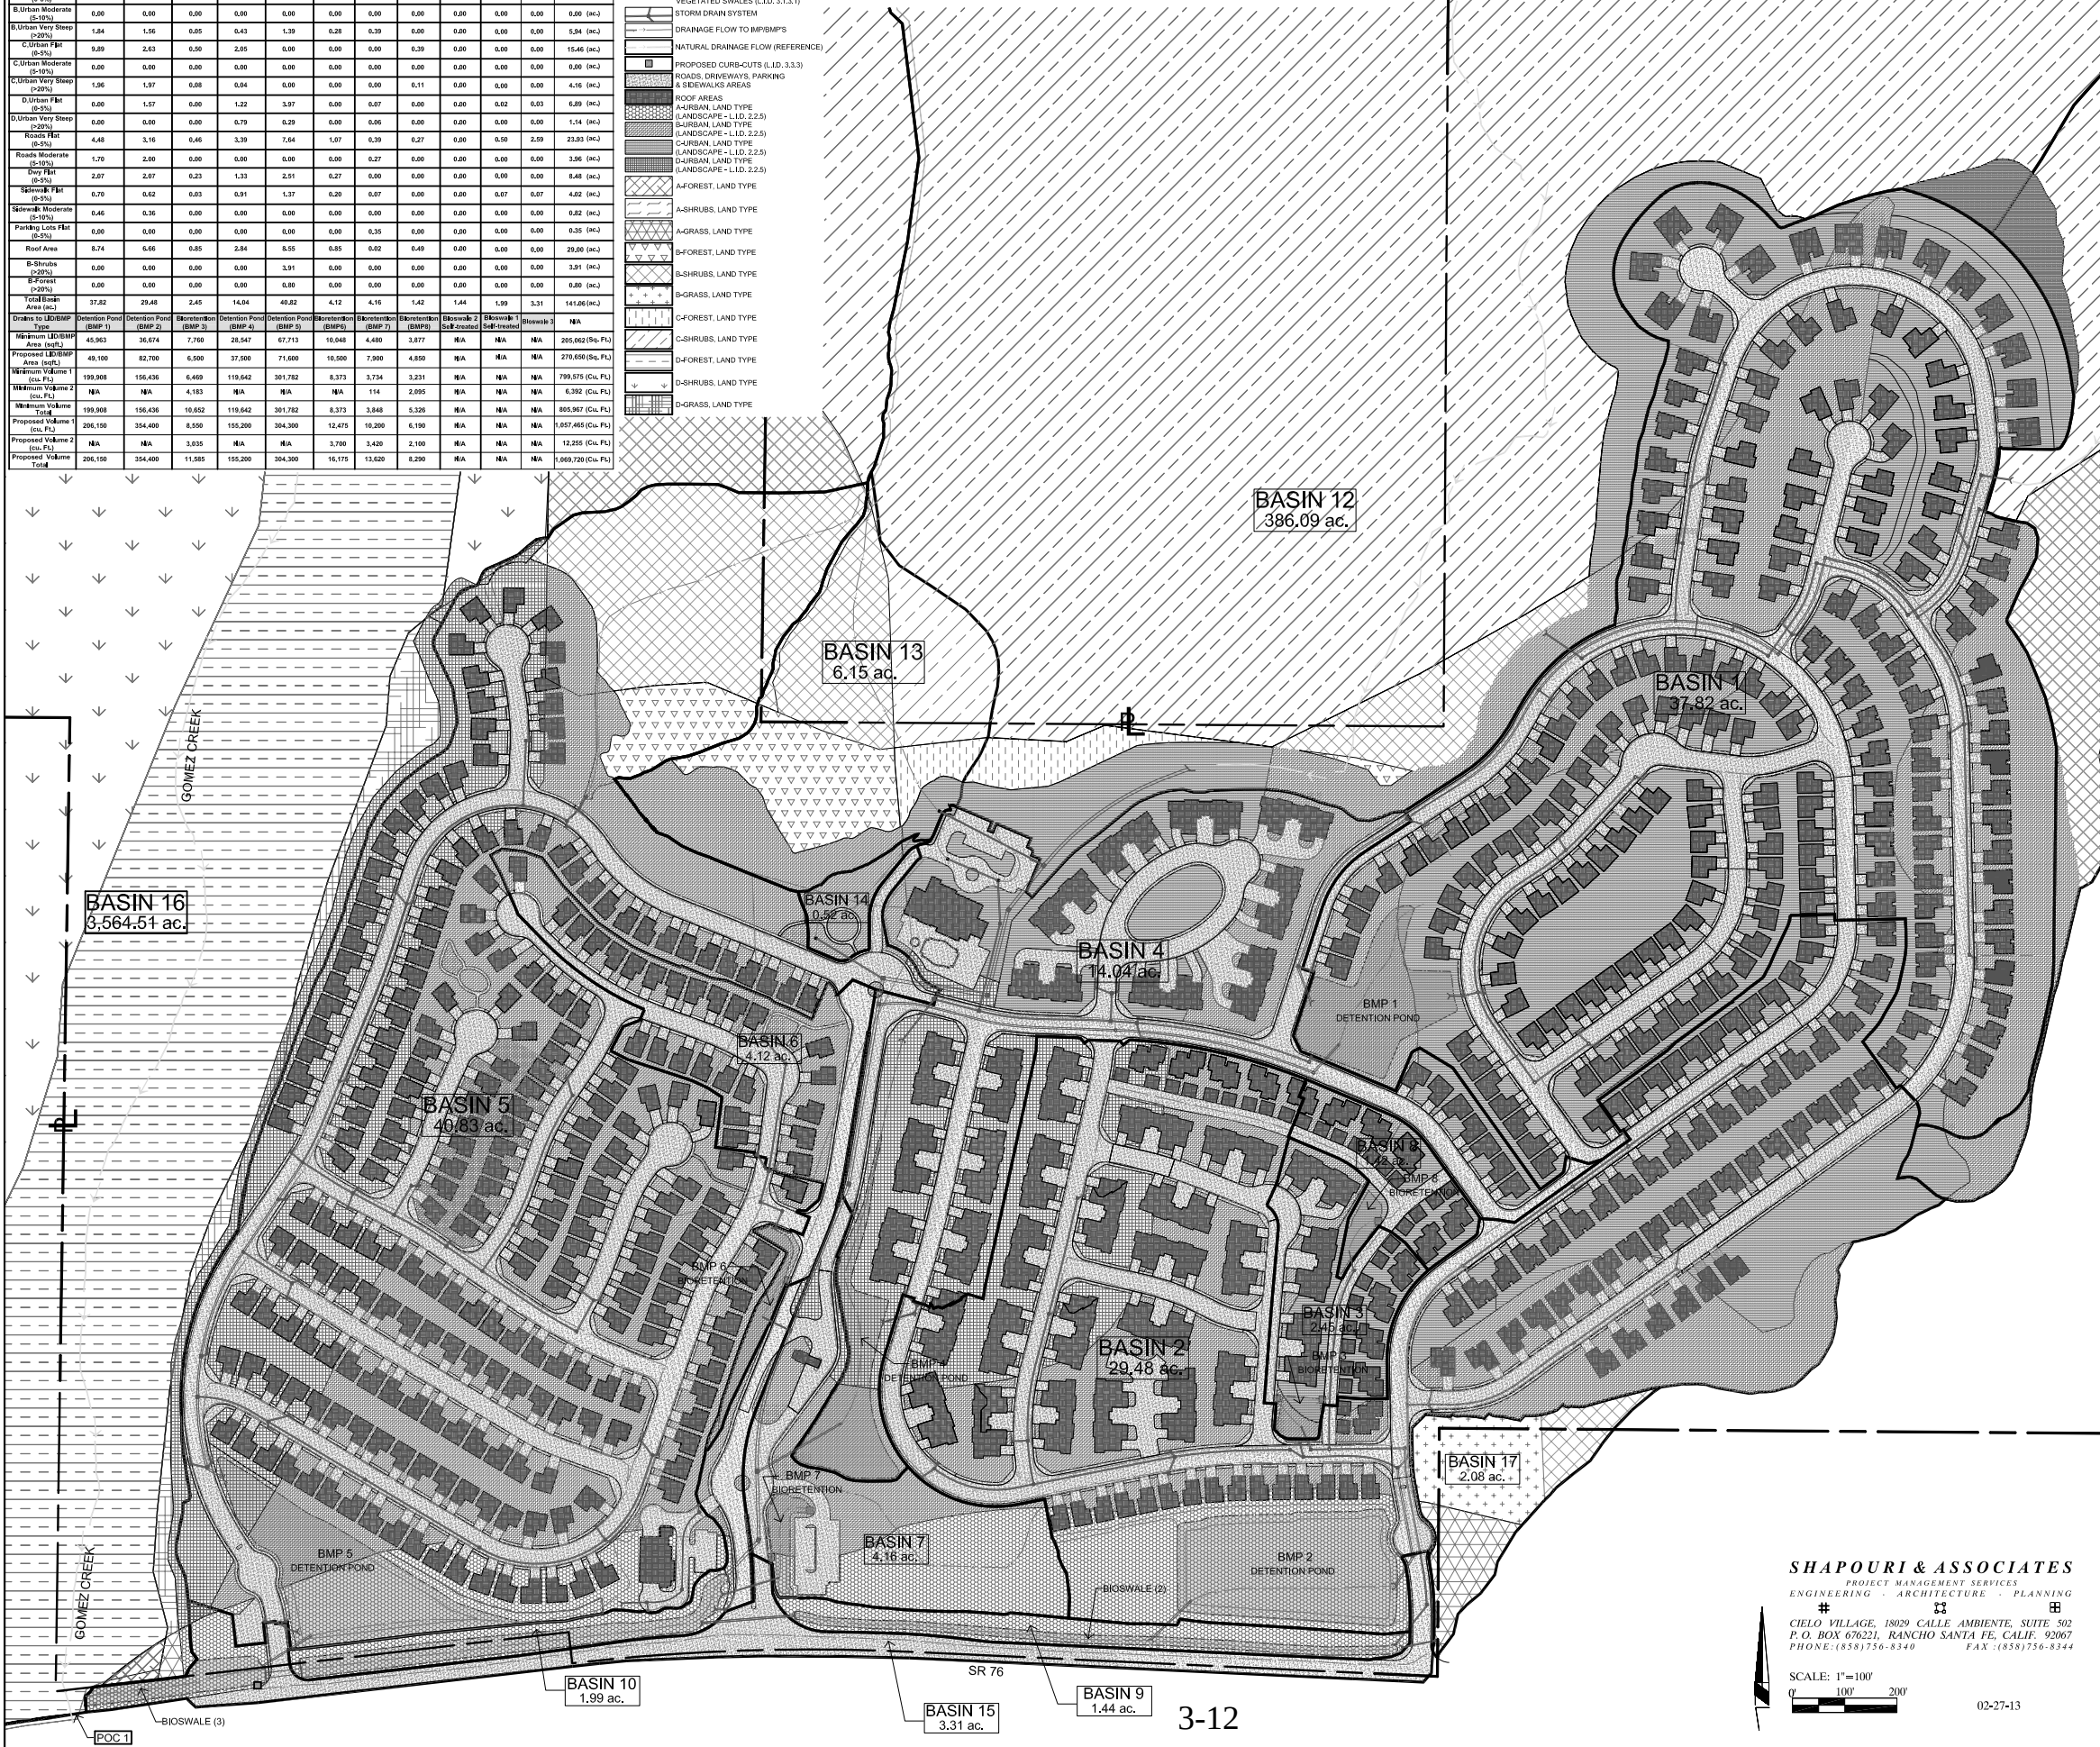

BASIN 11  
14.18 ac.

BASIN 12  
386.09 ac.

BASIN 13  
6.15 ac.


BASIN 4  
14.04 ac.

BASIN 6  
4.12 ac.

BASIN 5  
40.83 ac.

BASIN 2  
29.48 ac.

BASIN 3  
2.45 ac.


BASIN 17  
2.08 ac.

BASIN 7  
4.16 ac.

BASIN 10  
1.99 ac.

BASIN 15  
3.31 ac.

BASIN 9  
1.44 ac.

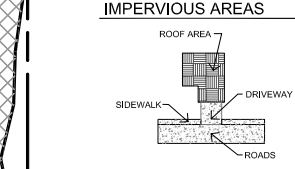

| POST-PROJECT LAND USE AREA BREAKDOWN (SELF-TREATED) |          |          |          |          |          |          |                           |
|-----------------------------------------------------|----------|----------|----------|----------|----------|----------|---------------------------|
| Sub-Basin No.                                       | Basin 11 | Basin 12 | Basin 13 | Basin 14 | Basin 16 | Basin 17 | Total Land Use Area (ac.) |
| A-Forest (0-5%)                                     | 0.00     | 0.00     | 0.00     | 0.00     | 0.13     | 0.00     | 0.13                      |
| A-Forest (5-15%)                                    | 0.00     | 0.00     | 0.00     | 0.00     | 0.01     | 0.00     | 0.01                      |
| A-Forest (15-20%)                                   | 0.00     | 0.00     | 0.00     | 0.00     | 0.05     | 0.00     | 0.05                      |
| A-Forest (>20%)                                     | 0.00     | 0.00     | 0.00     | 0.00     | 0.21     | 0.00     | 0.21                      |
| A-Shrubs (0-5%)                                     | 0.00     | 0.00     | 0.00     | 0.00     | 0.15     | 0.00     | 0.15                      |
| A-Shrubs (5-15%)                                    | 0.00     | 0.00     | 0.00     | 0.00     | 0.14     | 0.00     | 0.14                      |
| A-Shrubs (15-20%)                                   | 0.00     | 0.00     | 0.00     | 0.00     | 1.45     | 0.00     | 1.45                      |
| A-Shrubs (>20%)                                     | 0.00     | 0.00     | 0.00     | 0.00     | 33.98    | 0.00     | 33.98                     |
| A-Grass (0-5%)                                      | 0.00     | 0.00     | 0.00     | 0.00     | 0.11     | 0.01     | 0.12                      |
| A-Grass (5-15%)                                     | 0.00     | 0.00     | 0.00     | 0.00     | 0        | 0.00     | 0.00                      |
| A-Grass (15-20%)                                    | 0.00     | 0.00     | 0.00     | 0.00     | 0        | 0.00     | 0.00                      |
| A-Grass (>20%)                                      | 0.00     | 0.00     | 0.01     | 0.00     | 0        | 0.00     | 0.01                      |
| B-Forest (0-5%)                                     | 0.00     | 0.00     | 0.00     | 0.00     | 0        | 0.00     | 0.00                      |
| B-Forest (5-15%)                                    | 0.00     | 0.00     | 0.01     | 0.00     | 0        | 0.00     | 0.01                      |
| B-Forest (15-20%)                                   | 0.00     | 0.00     | 0.01     | 0.00     | 0        | 0.00     | 0.01                      |
| B-Forest (>20%)                                     | 0.00     | 0.00     | 1.40     | 0.00     | 0.11     | 0.00     | 1.51                      |
| B-Shrubs (0-5%)                                     | 0.00     | 0.00     | 0.00     | 0.00     | 0        | 0.00     | 0                         |
| B-Shrubs (5-15%)                                    | 0.00     | 0.00     | 0.00     | 0.00     | 0        | 0.35     | 0.35                      |
| B-Shrubs (15-20%)                                   | 0.00     | 0.00     | 0.00     | 0.00     | 0        | 0.34     | 0.34                      |
| B-Shrubs (>20%)                                     | 0.00     | 0.00     | 0.00     | 0.00     | 0        | 0.35     | 0.35                      |
| B-Grass (0-5%)                                      | 0.04     | 0.31     | 0.01     | 0.00     | 14.1     | 0.00     | 14.66                     |
| B-Grass (5-15%)                                     | 0.23     | 1.41     | 0.00     | 0.00     | 8.85     | 0.00     | 10.49                     |
| B-Grass (15-20%)                                    | 1.81     | 0.77     | 0.07     | 0.00     | 27.2     | 0.43     | 30.28                     |
| B-Grass (>20%)                                      | 0.77     | 4.16     | 1.53     | 0.00     | 32.68    | 0.00     | 39.14                     |
| C-Forest (0-5%)                                     | 0.00     | 0.00     | 0.00     | 0.00     | 17.43    | 0.00     | 17.49                     |
| C-Forest (5-15%)                                    | 0.00     | 0.00     | 0.00     | 0.00     | 9.02     | 0.00     | 9.02                      |
| C-Forest (15-20%)                                   | 0.00     | 0.00     | 0.01     | 0.00     | 26.56    | 0.00     | 26.57                     |
| C-Forest (>20%)                                     | 0.00     | 0.00     | 0.30     | 0.00     | 0.64     | 0.00     | 0.91                      |
| C-Shrubs (0-5%)                                     | 0.03     | 3.23     | 0.00     | 0.00     | 47.84    | 0.00     | 53.30                     |
| C-Shrubs (5-15%)                                    | 0.00     | 10.44    | 0.00     | 0.00     | 128.01   | 0.00     | 138.34                    |
| C-Shrubs (15-20%)                                   | 2.10     | 34.49    | 0.00     | 0.00     | 441.29   | 0.00     | 517.87                    |
| C-Shrubs (>20%)                                     | 7.85     | 325.79   | 1.32     | 0.00     | 2023.90  | 0.00     | 2558.70                   |
| C-Grass (0-5%)                                      | 0.00     | 0.00     | 0.00     | 0.00     | 0.84     | 0.00     | 0.84                      |
| C-Grass (5-15%)                                     | 0.00     | 0.00     | 0.00     | 0.00     | 0.04     | 0.00     | 0.04                      |
| B-Urban (0-5%)                                      | 0.00     | 0.15     | 0.00     | 0.14     | 0        | 0.00     | 0.29                      |
| B-Urban (5-15%)                                     | 0.00     | 0.06     | 0.00     | 0.08     | 0        | 0.00     | 0.13                      |
| B-Urban (15-20%)                                    | 0.01     | 0.03     | 0.05     | 0.05     | 0        | 0.00     | 0.14                      |
| B-Urban (>20%)                                      | 0.05     | 1.04     | 1.26     | 0.19     | 0        | 0.00     | 3.14                      |
| C-Urban (0-5%)                                      | 0.00     | 0.36     | 0.01     | 0.00     | 0        | 0.00     | 0.37                      |
| C-Urban (5-15%)                                     | 0.00     | 0.06     | 0.00     | 0.02     | 0        | 0.00     | 0.08                      |
| C-Urban (15-20%)                                    | 0.00     | 0.11     | 0.00     | 0.00     | 0        | 0.00     | 0.11                      |
| C-Urban (>20%)                                      | 0.76     | 3.00     | 0.17     | 0.00     | 0        | 0.00     | 3.95                      |
| D-Urban (0-5%)                                      | 0.00     | 0.00     | 0.00     | 0.00     | 0.04     | 0.00     | 0.04                      |
| D-Urban (5-15%)                                     | 0.00     | 0.00     | 0.00     | 0.00     | 0.01     | 0.00     | 0.01                      |
| D-Urban (15-20%)                                    | 0.00     | 0.00     | 0.00     | 0.00     | 0.05     | 0.00     | 0.05                      |
| D-Urban (>20%)                                      | 0.00     | 0.00     | 0.00     | 0.00     | 1.03     | 0.00     | 1.03                      |
| Street (Flat <4%)                                   | 0.00     | 0.00     | 0.00     | 0.03     | 0        | 0.00     | 0.03                      |
| Total Basins                                        | 14.18    | 386.09   | 6.15     | 0.52     | 3564.51  | 2.08     | 3973.24                   |
| Drains Through Basins                               | Baseline | Baseline | Baseline | Baseline | Baseline | Baseline | Baseline                  |

| WARNER RANCH (GOMEZ CREC)    |  |              |
|------------------------------|--|--------------|
| DRAINAGE MANAGEMENT AREA MAP |  |              |
| EXHIBIT "B" (sheet 2 of 2)   |  | SHEET 2 OF 2 |